




1 Main Lobby
A-601

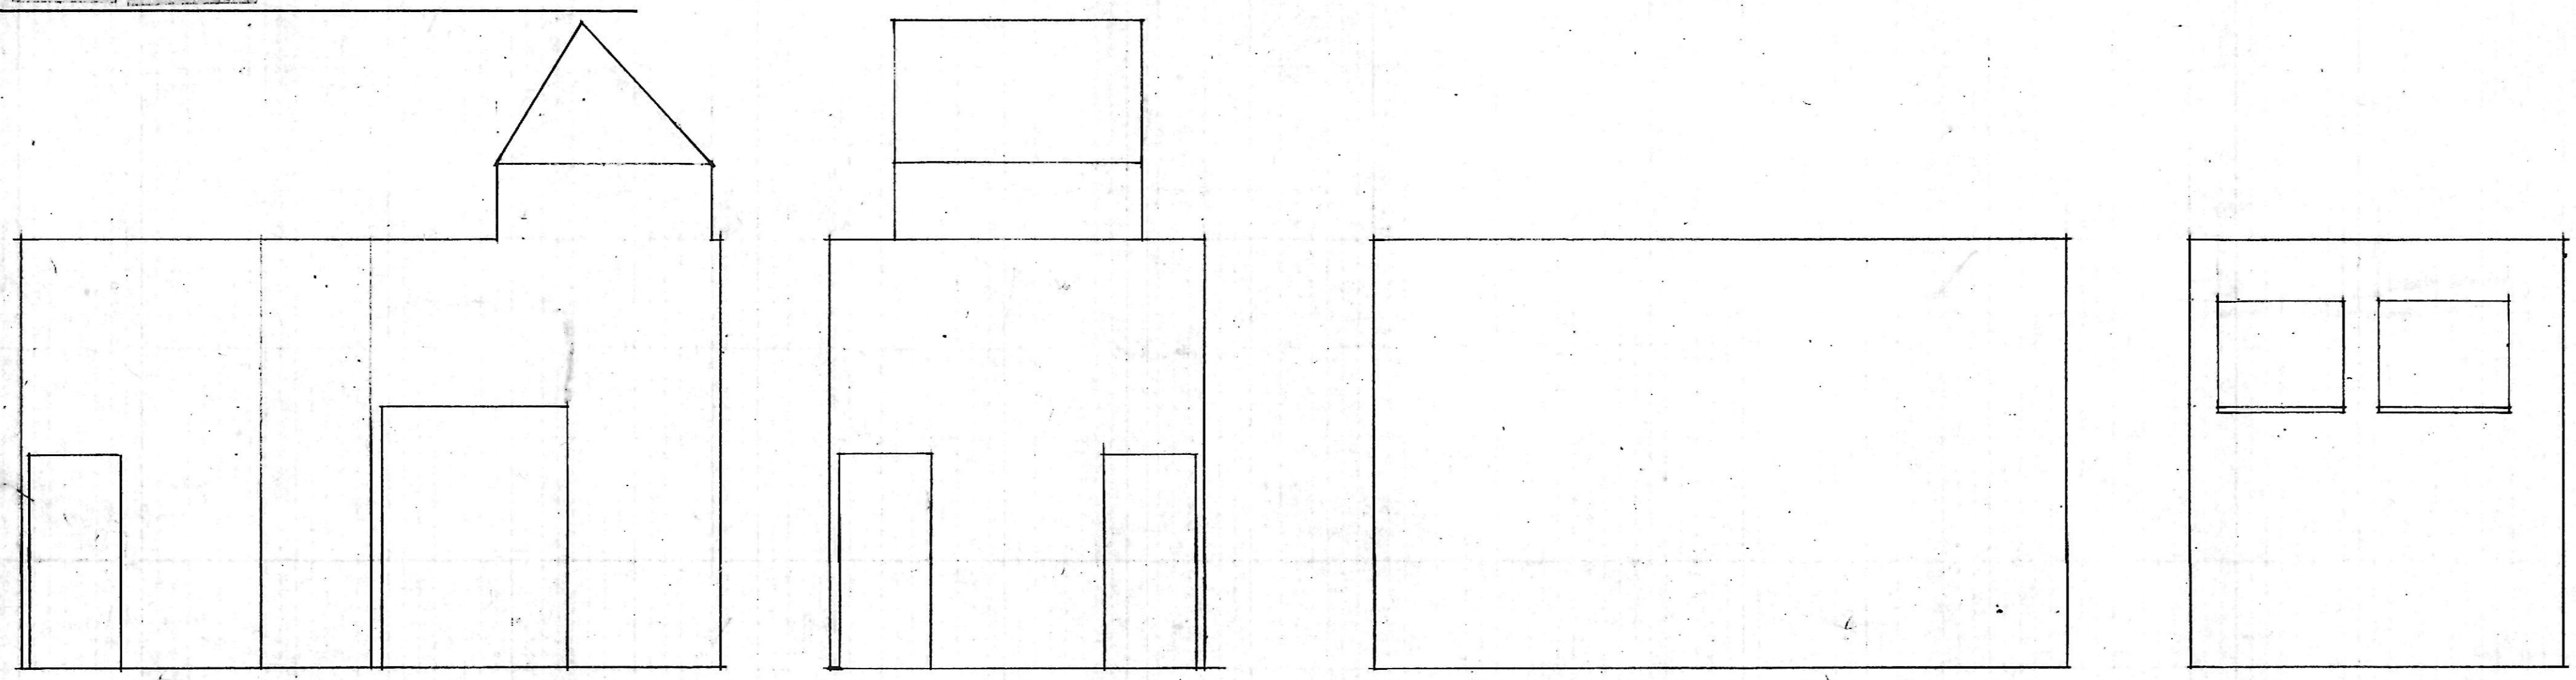


2 Cashier/Accounts Receivable
A-601

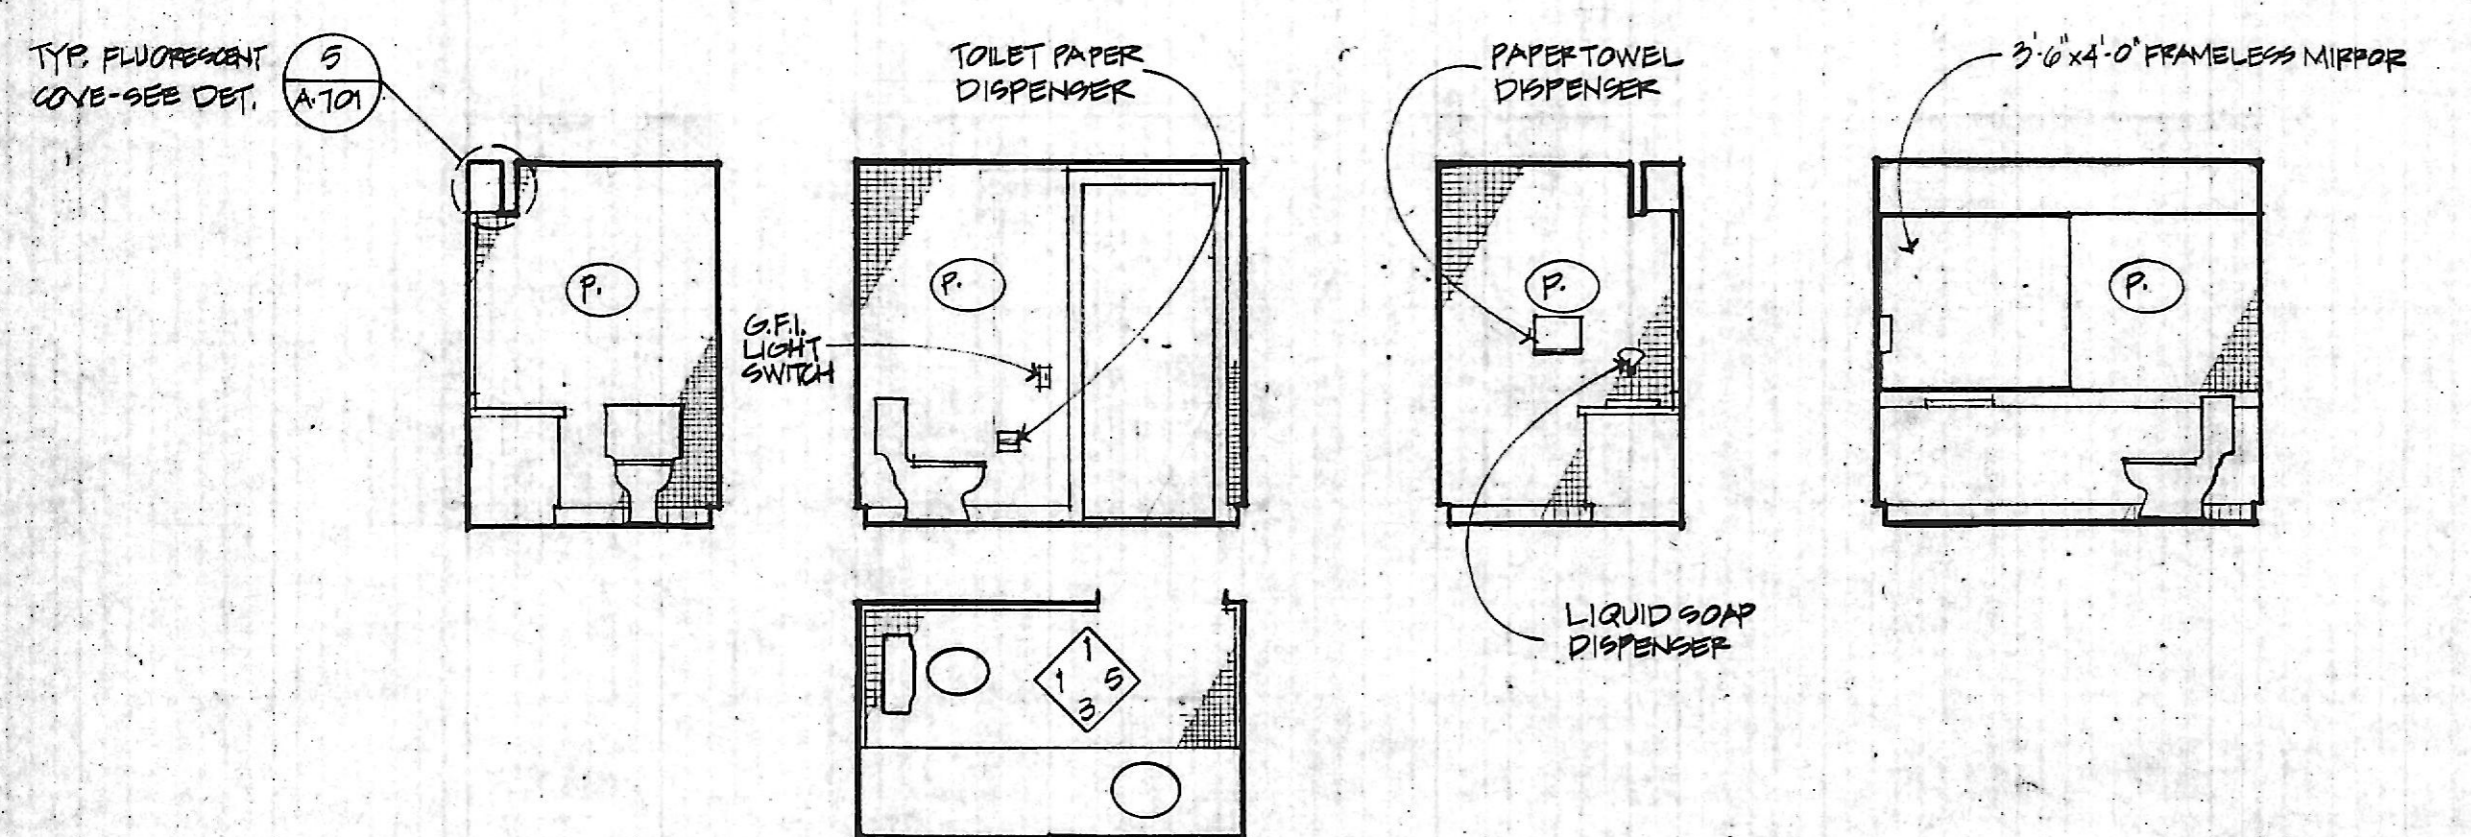

3 Basement Bathroom
A-601

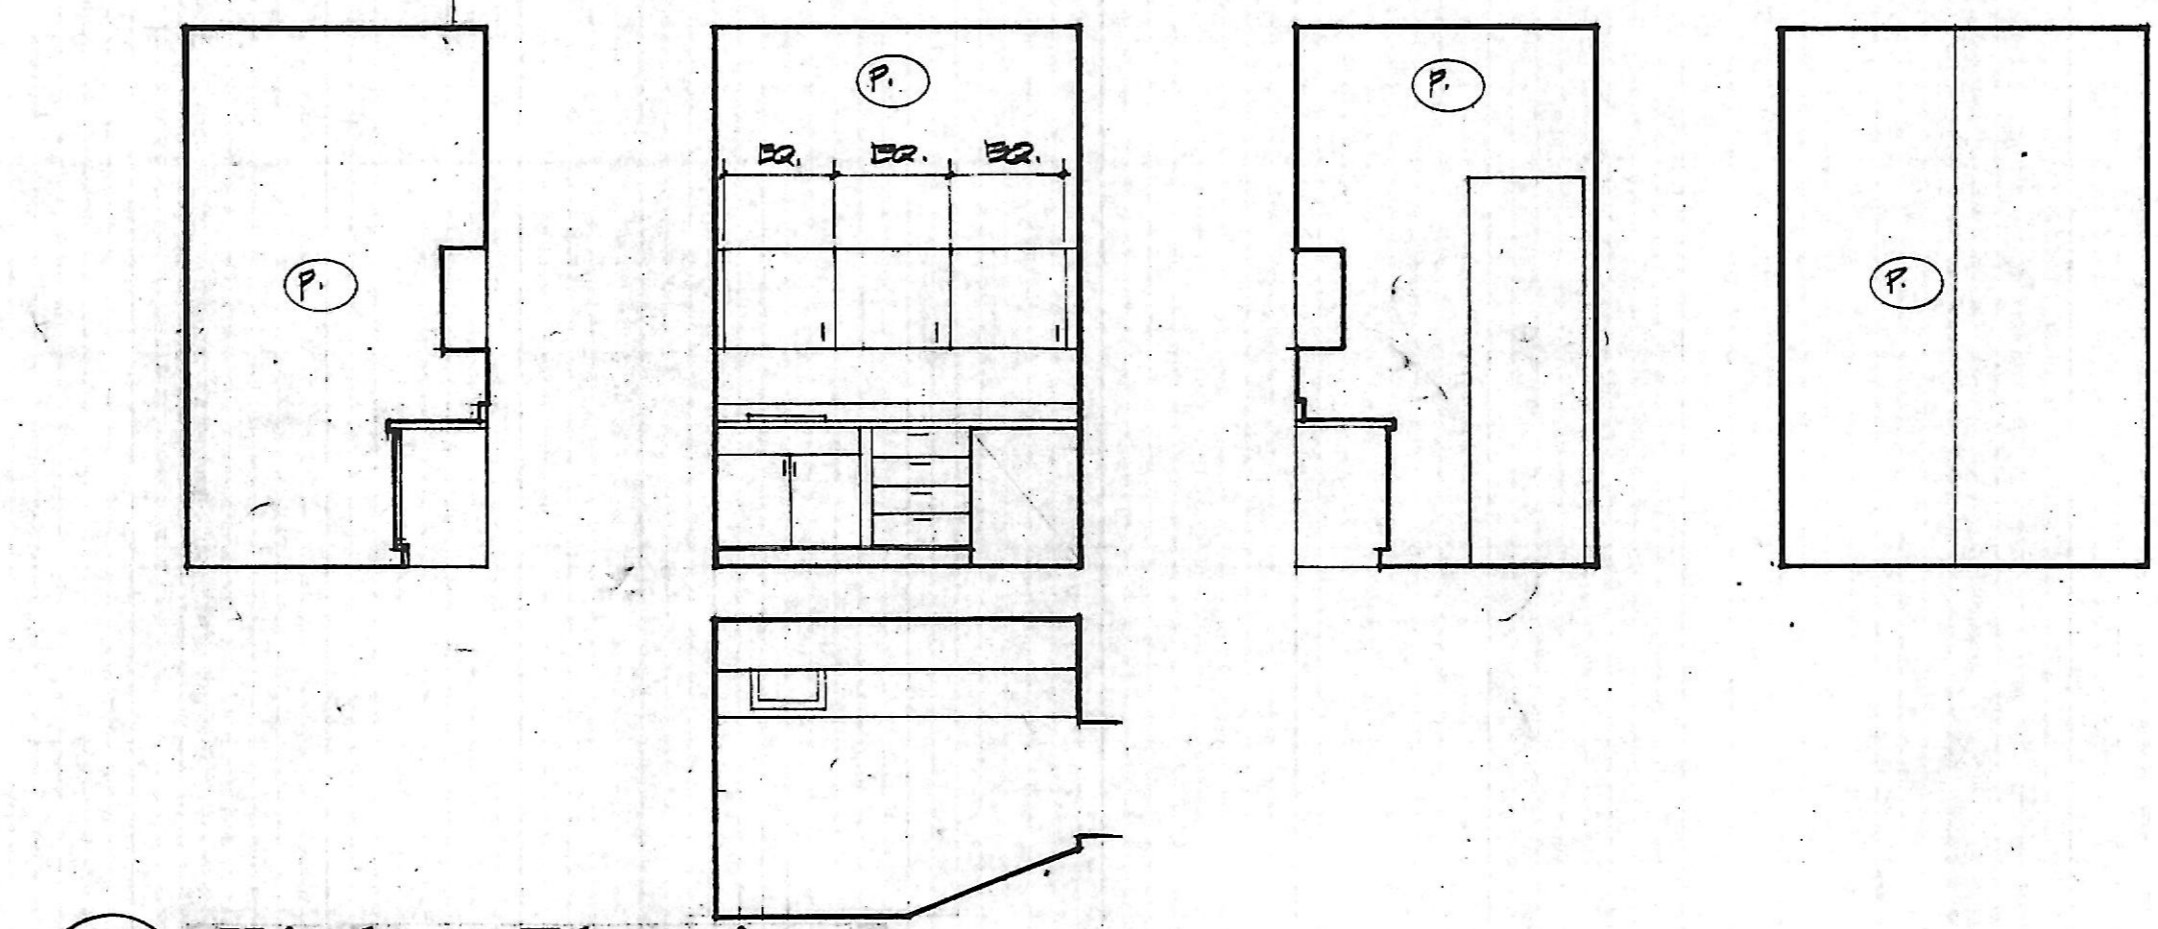

5 Kitchen Elevations
A-601

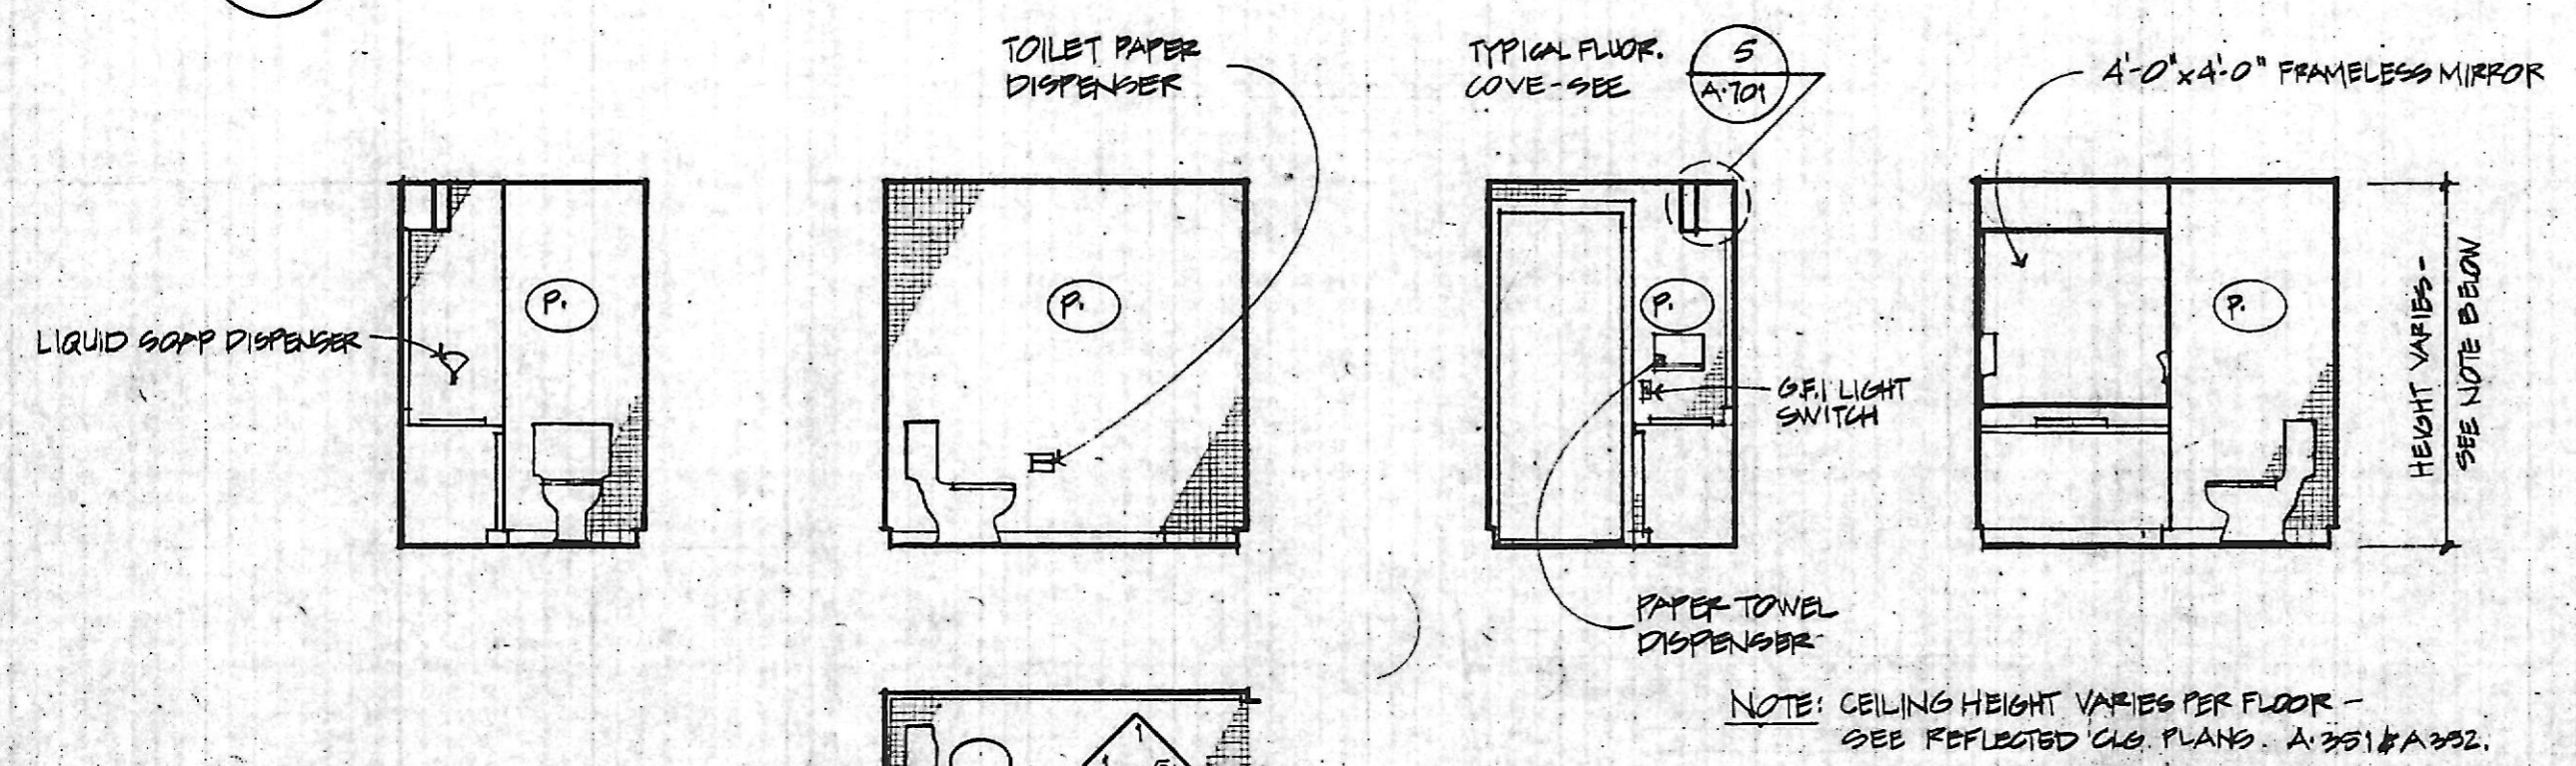

4 Typical Bathroom
A-601

NO.	DATE	DESCRIPTION

Cho Wilks & Benn
 316 North Charles Street
 Baltimore, Maryland 21201
 (301) 576-0440
 ARCHITECTS

MARYLAND institute

DRAWN BY: JCM CHECKED BY:

Interior Elevations

PROJECT NO.: 1712	SHEET NO.: A-601
SCALE: 1/4" = 1'-0"	
DATE: 20 MAY 88	
LATEST REV:	