



Building Cross Section

2
A-502
501


Follows original dimensions → HAVE.

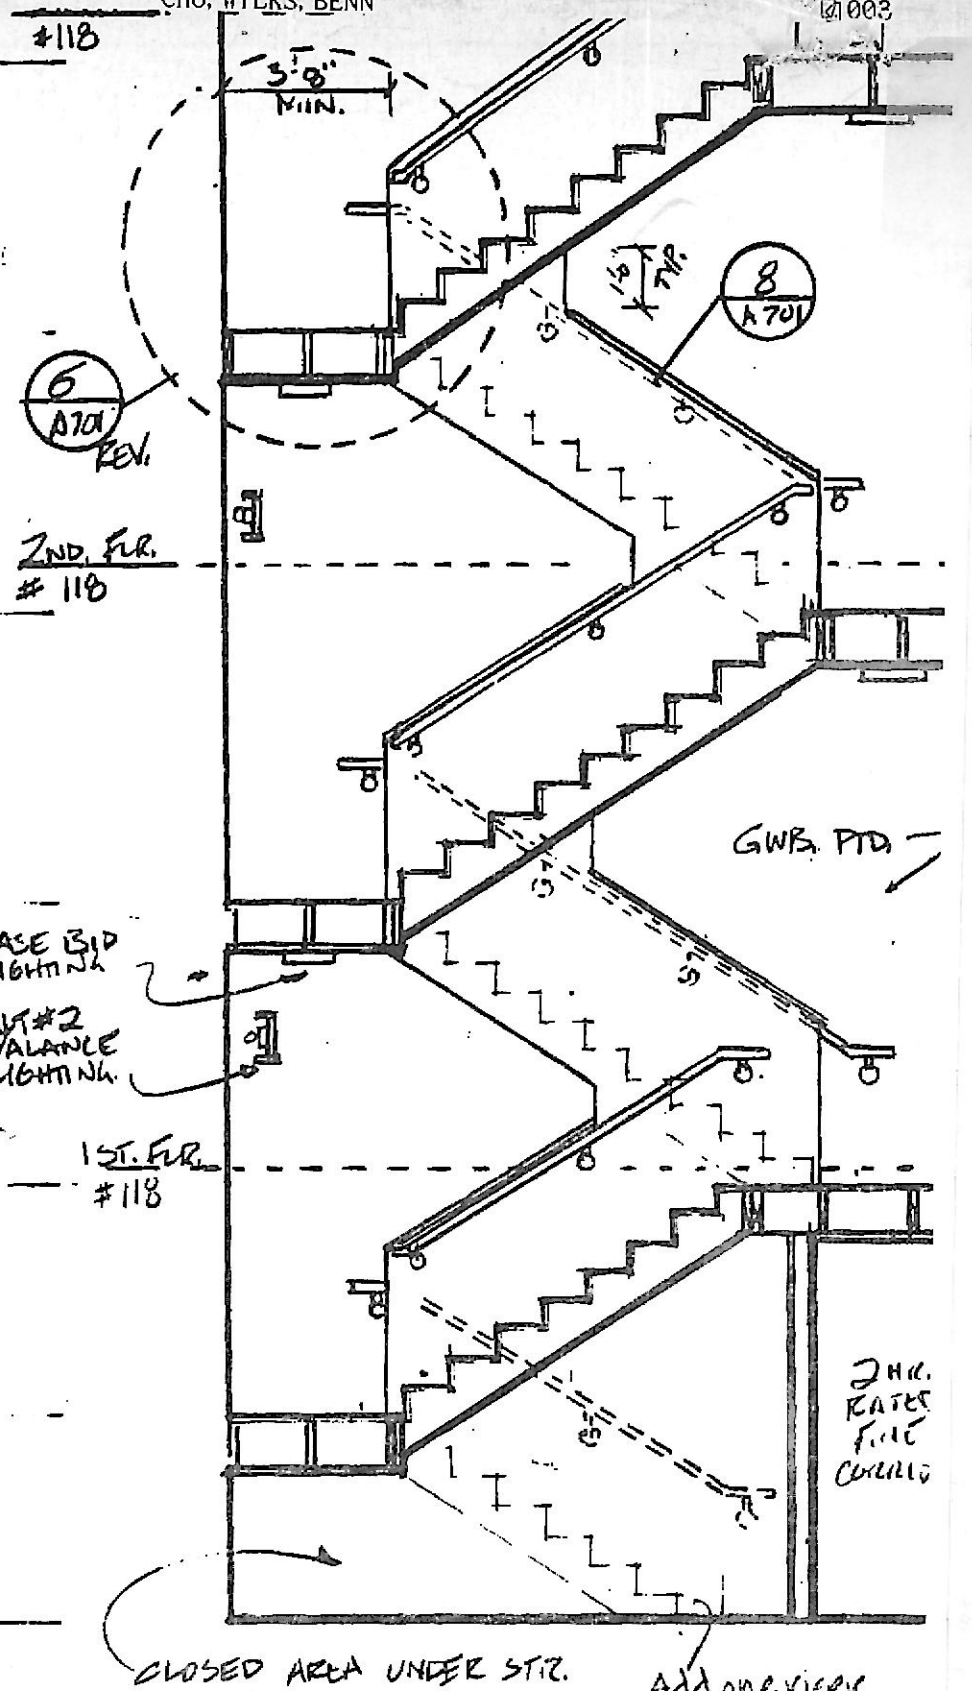

1 Main Stair Section

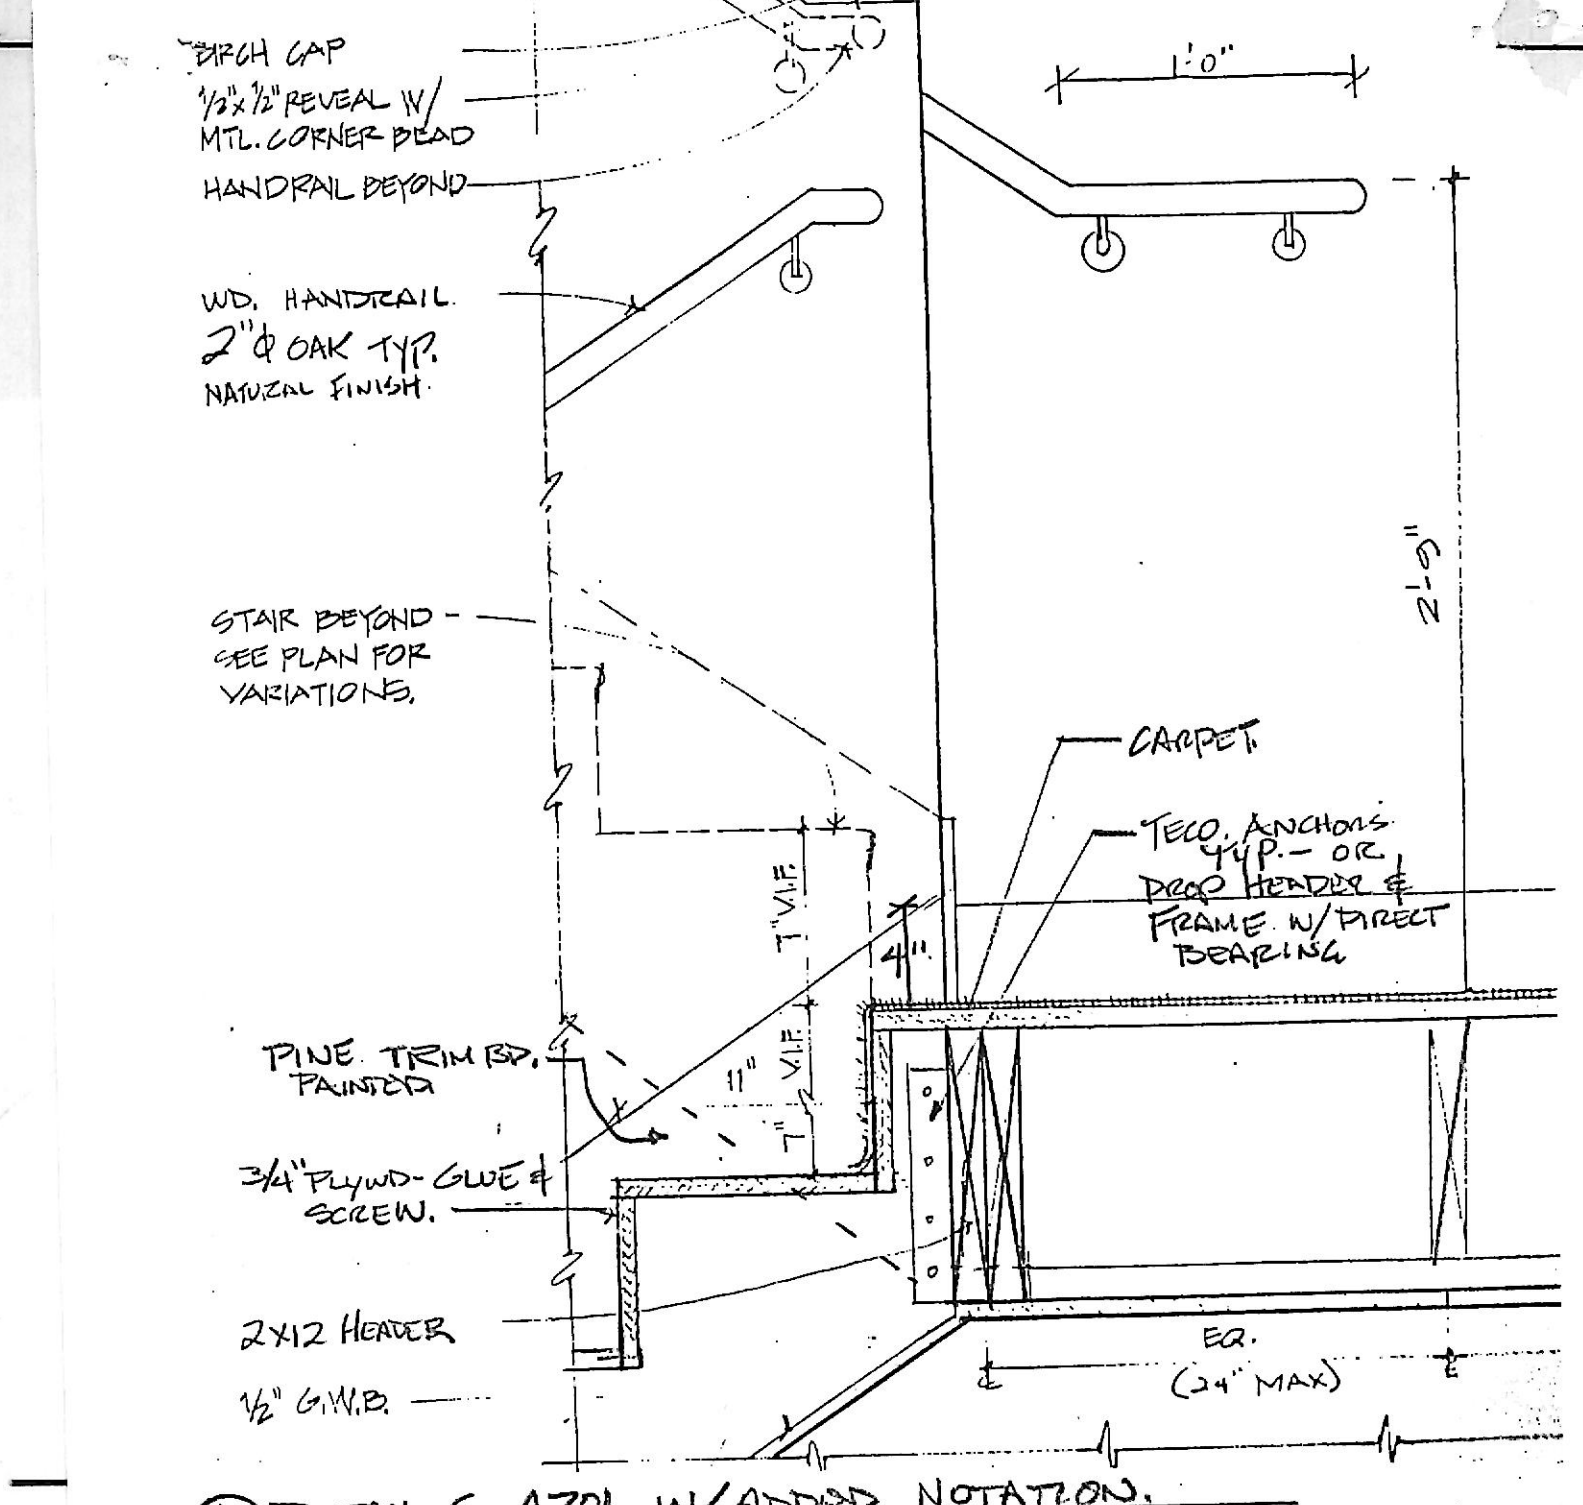

1 DETAILS MARYLAND INST. COL OF ART-#1710- CHO WILKS & BENN 12-21-89

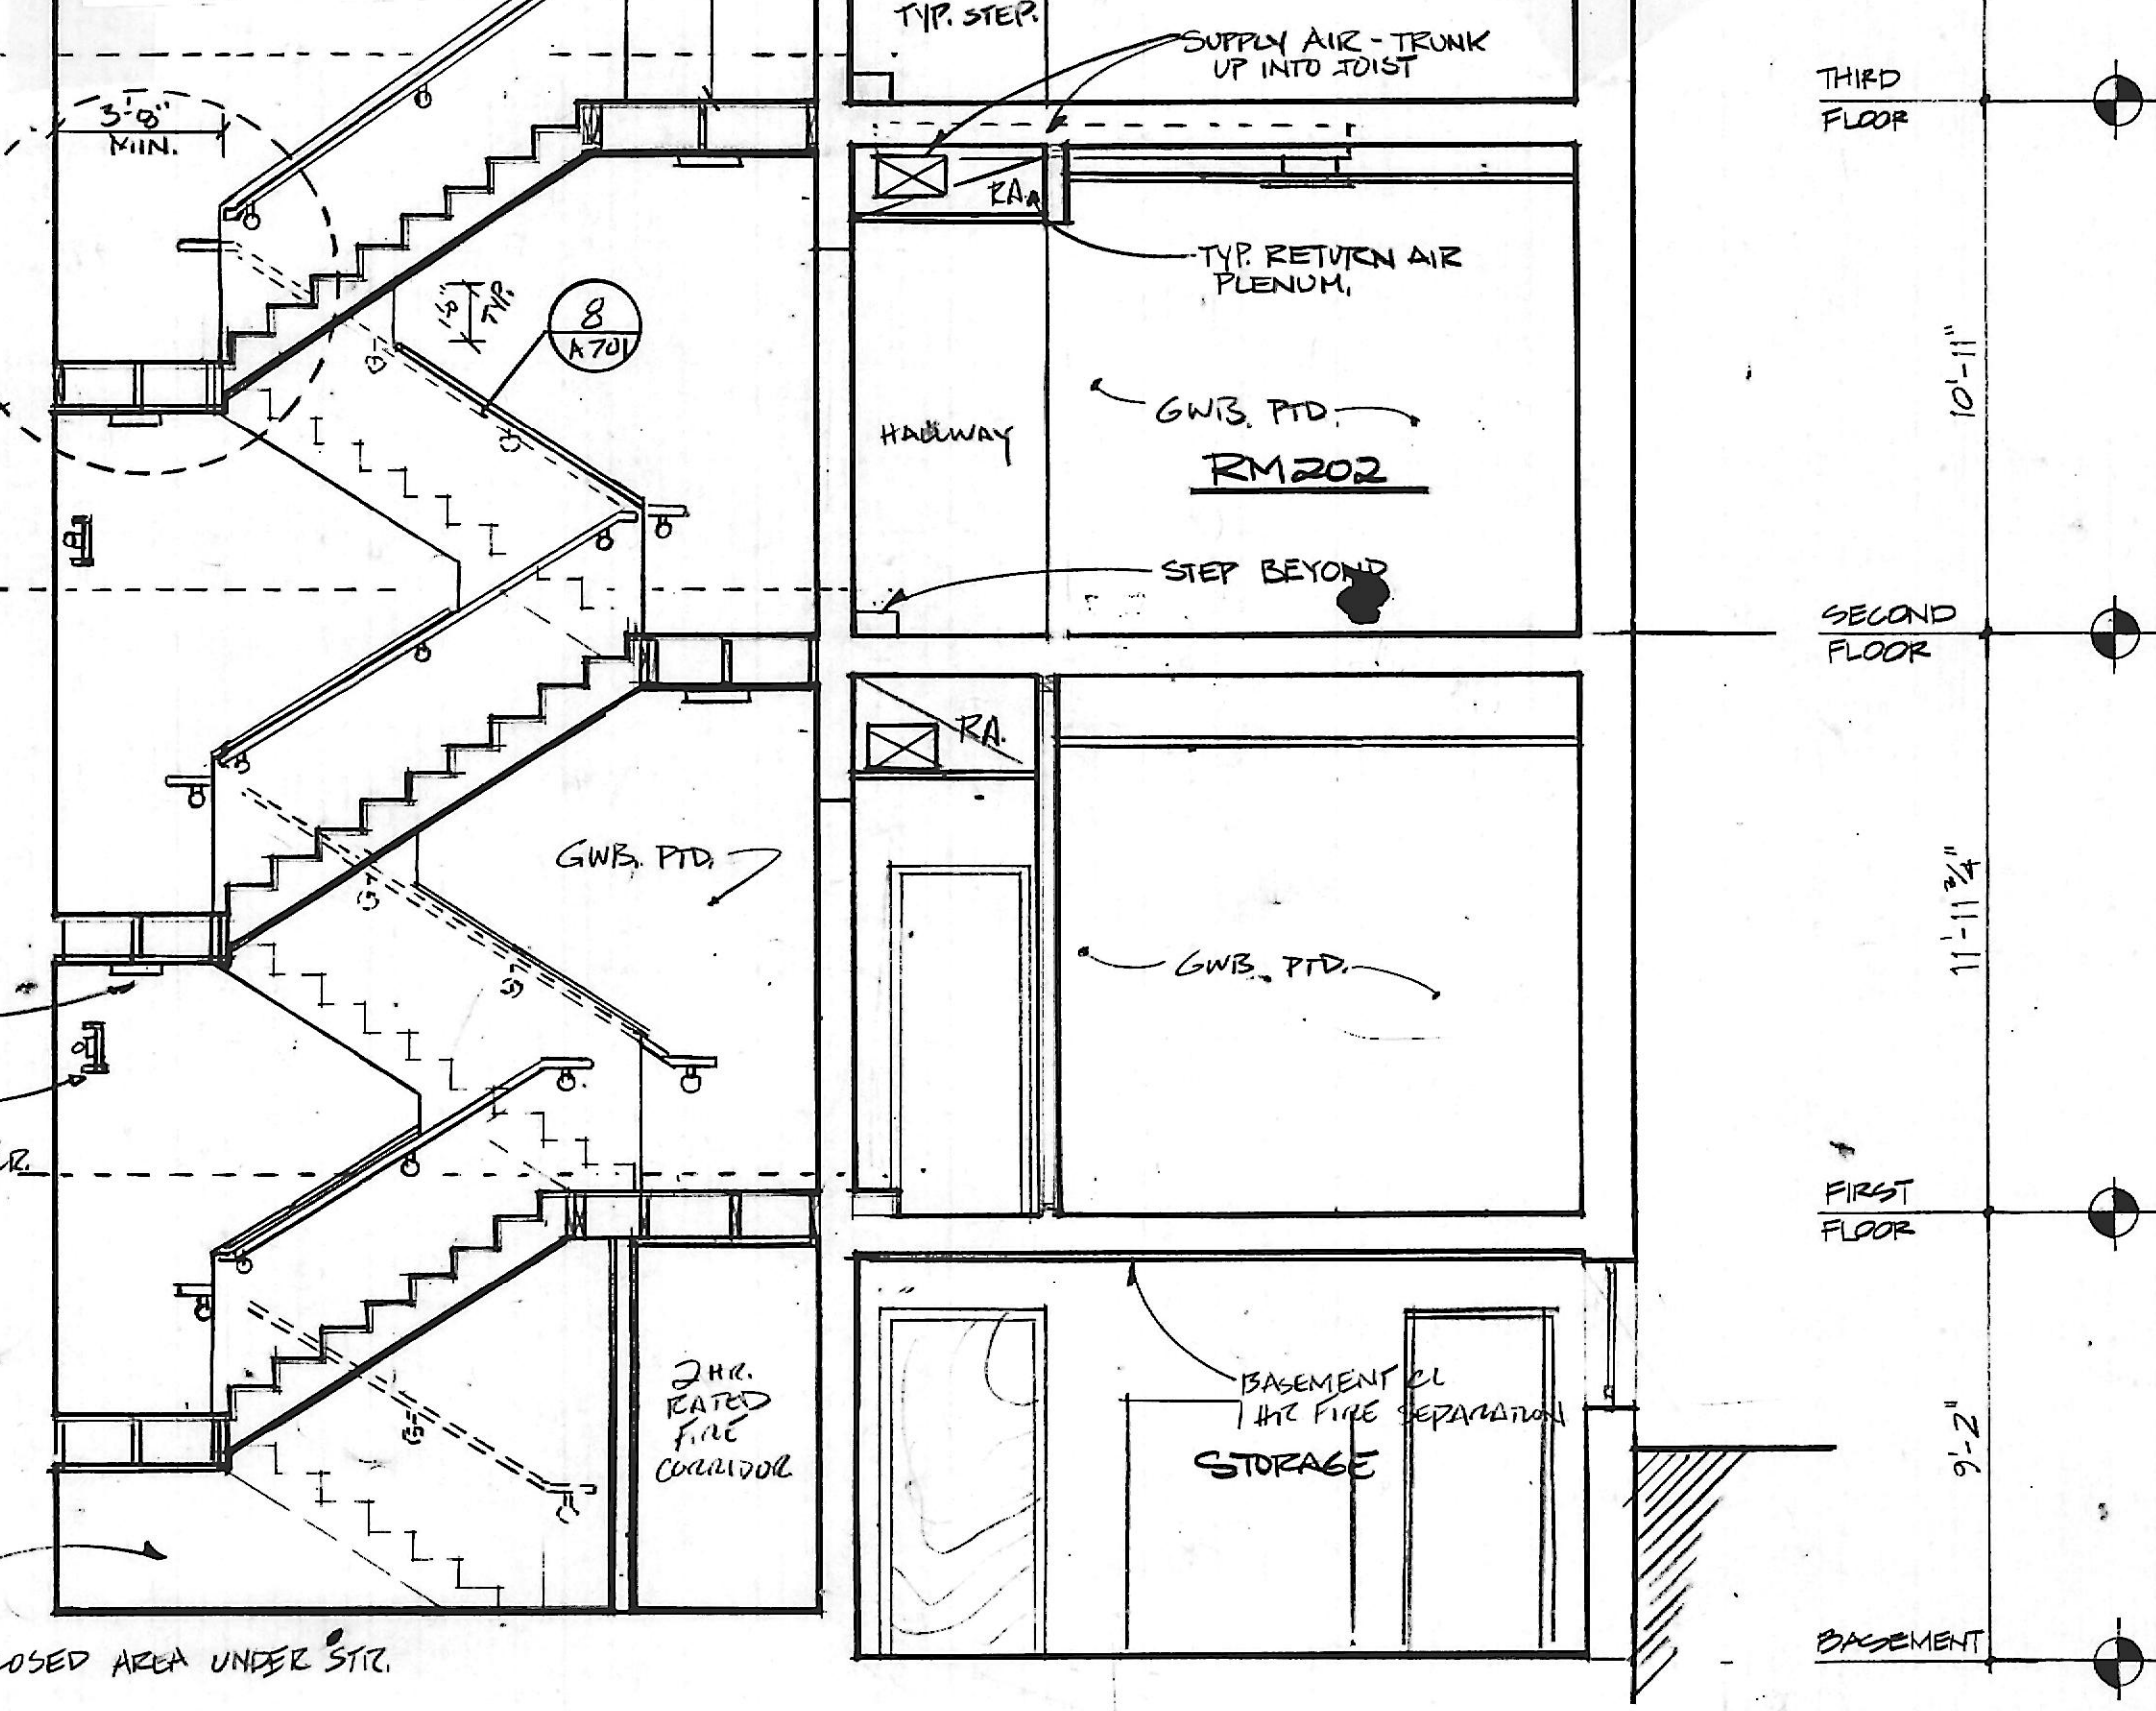

1 Main Stair Section

1
A-502
501

NO.	DATE	DESCRIPTION

Cho Wilks & Benn
 316 North Charles Street
 Baltimore, Maryland 21201
 (301) 576-0440
 ARCHITECTS

MARYLAND institute

DRAWN BY: JGM CHECKED BY:

Main Stair Section
Building Contract Dwg
Cross Section

PROJECT NO: 110 SHEET NO:
 SCALE: 1/4"=1'-0"
 DATE: 8-11-89
 LATEST REV: 8-11-89
A-501