

1 Main Lobby


VIEW NORTH

VIEW EAST


VIEW SOUTH

VIEW WEST


- VINYL TILE ON CAP OF W.P. TRIM
 - GWB ON FURROW OVER PARGE SIDE WALL
 - NEW CONCRETE STR. SEE STRUC. DWG.
 - VINYL TREAD TO MATCH TILE COLOR
 - 1 1/2\"/>

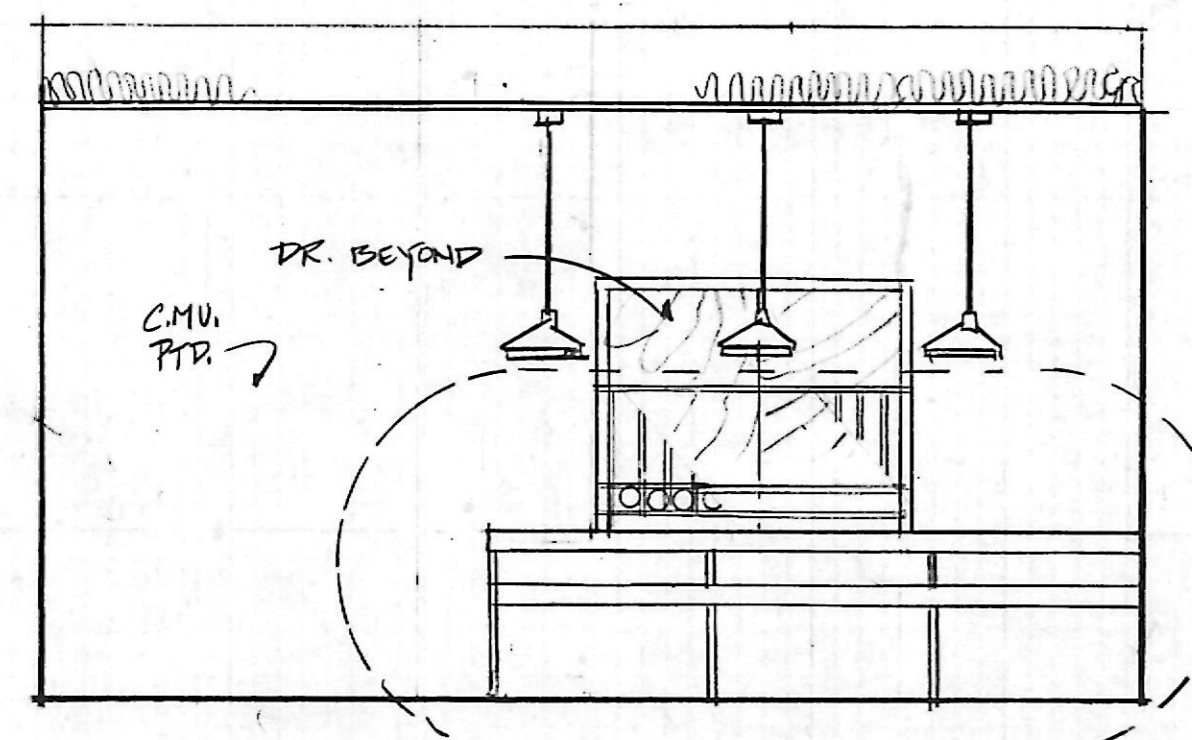


2 Cashier/Accounts Receivable

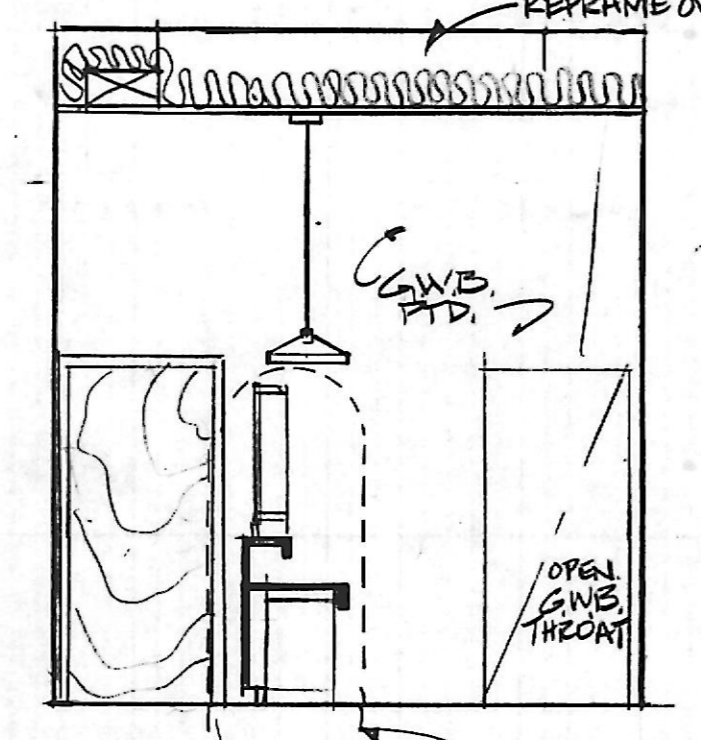

VIEW SOUTH

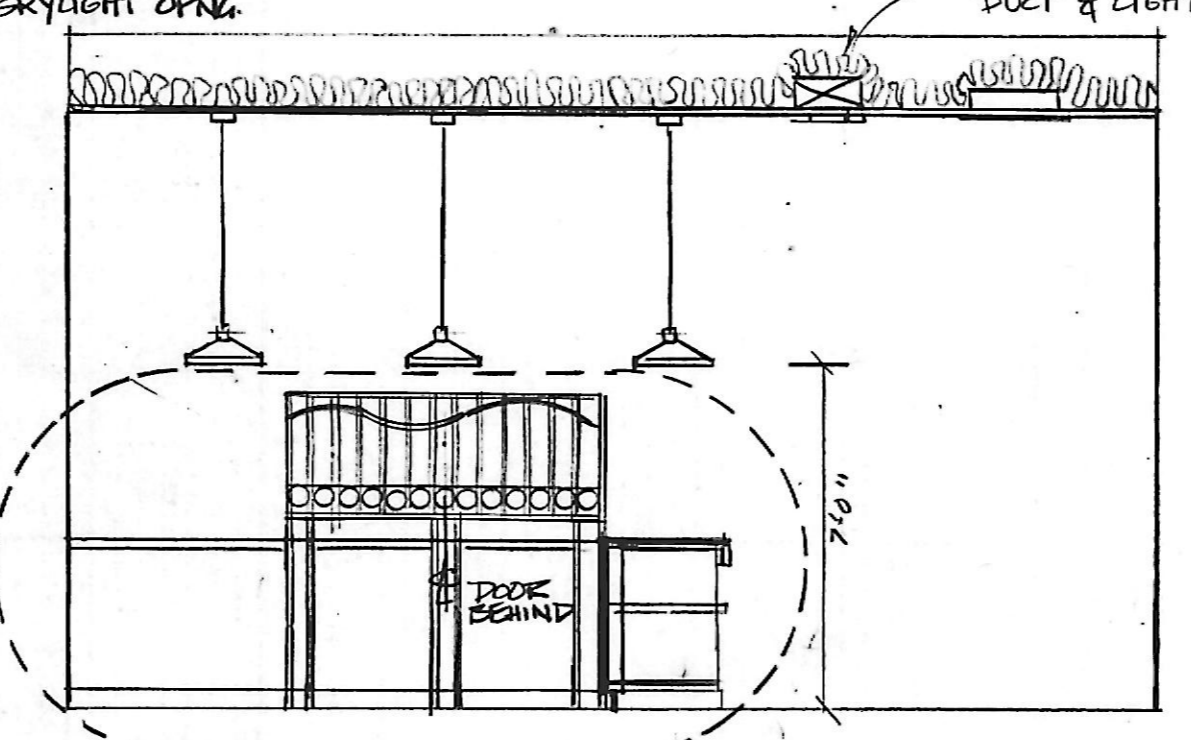


VIEW WEST

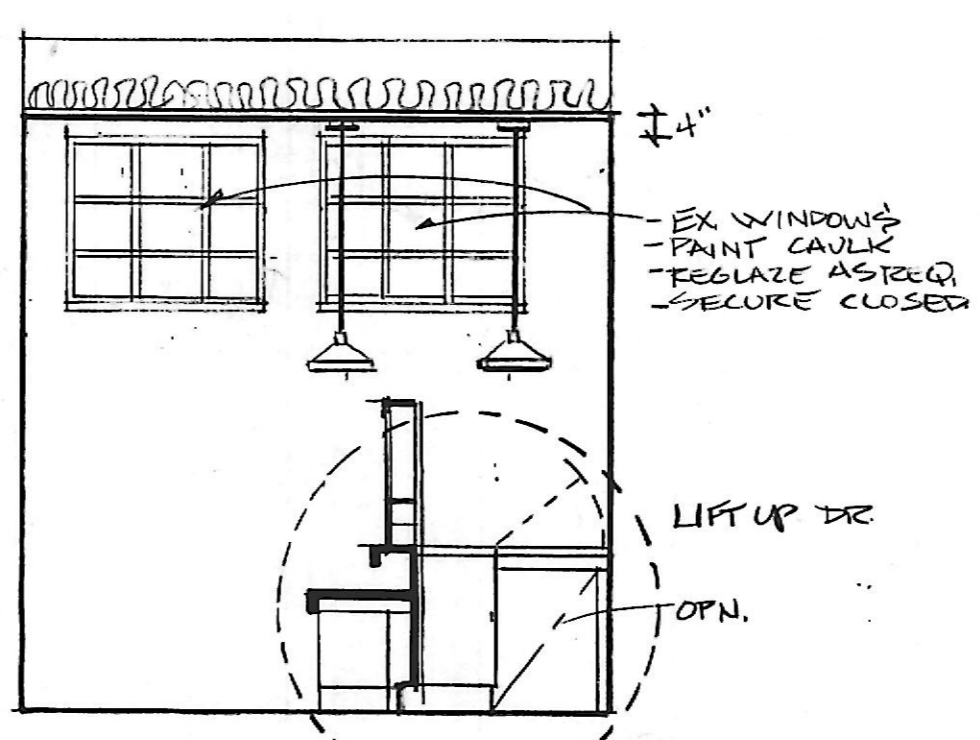

VIEW NORTH


CASHIER'S DESK & SECURITY SCREEN BY OTHER
 GO TO COVER ELEC POWER

SEE NOTE C LEFT

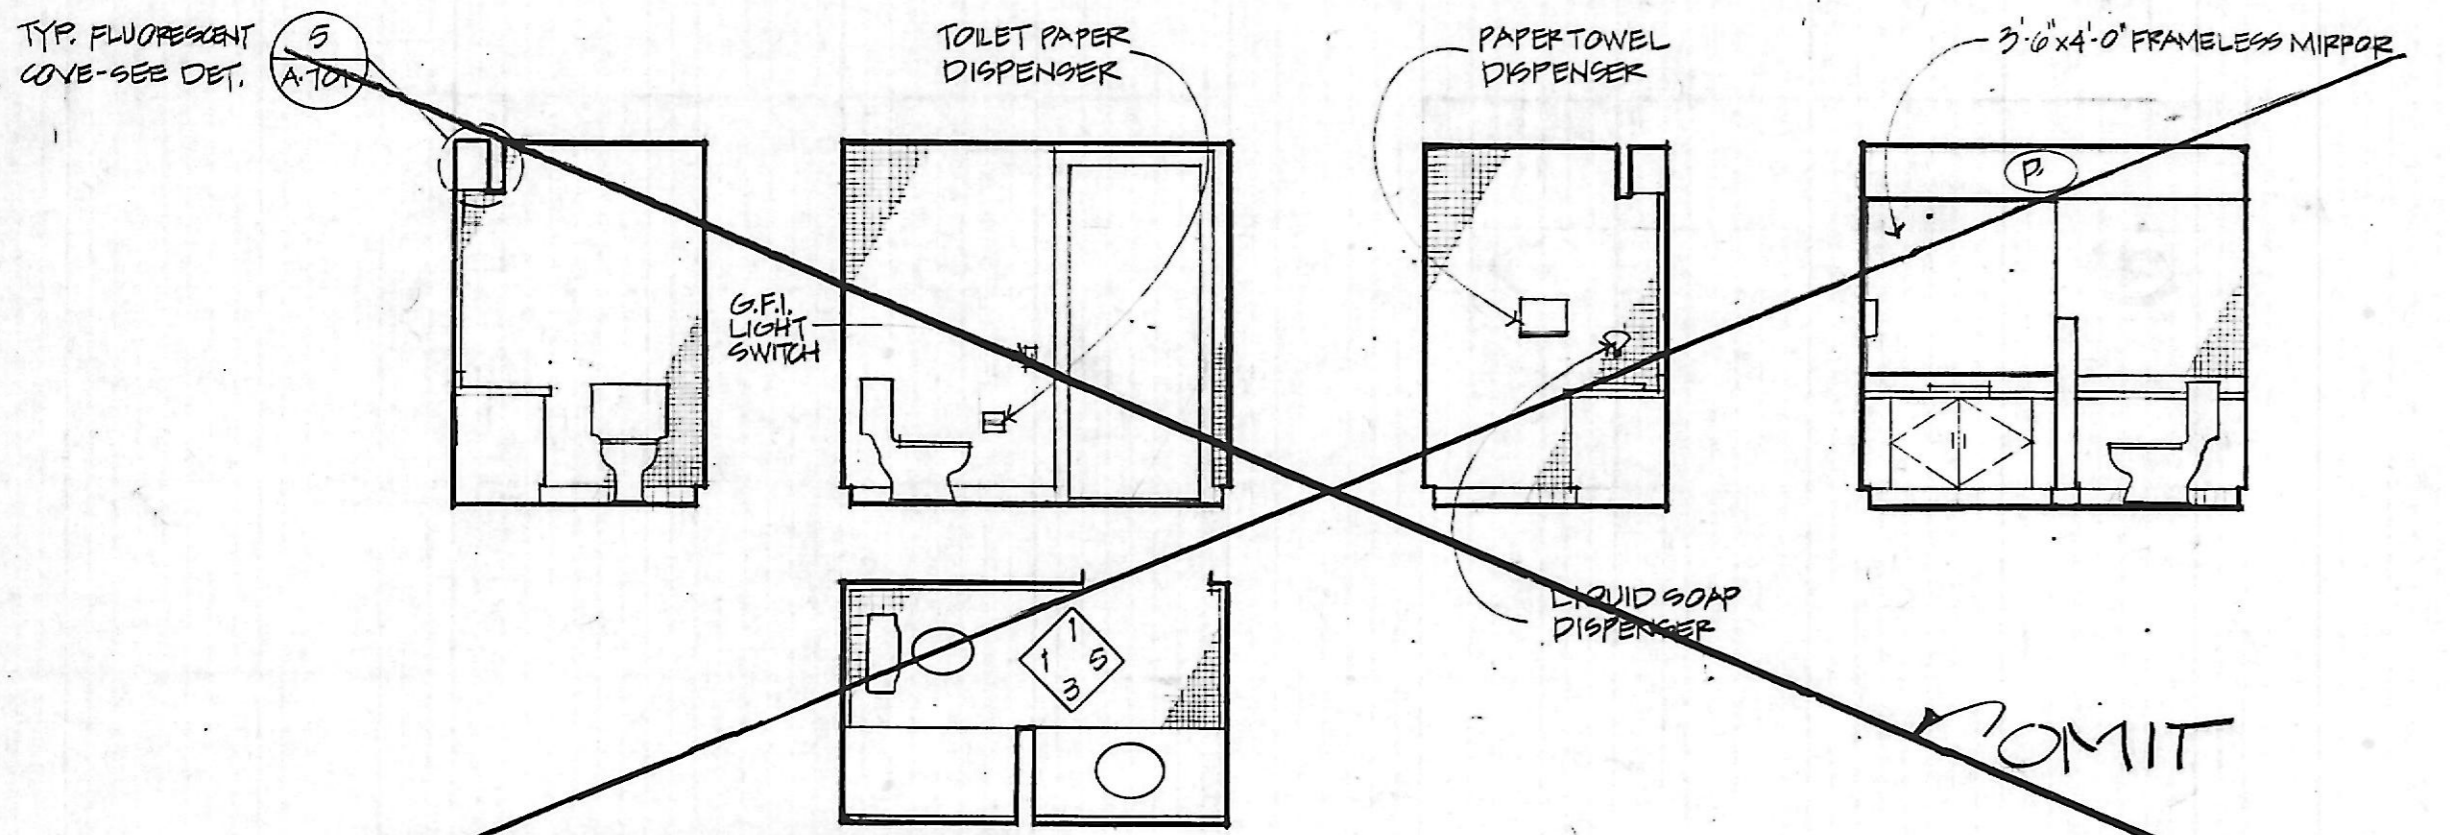


3 Basement Bathroom

VIEW NORTH

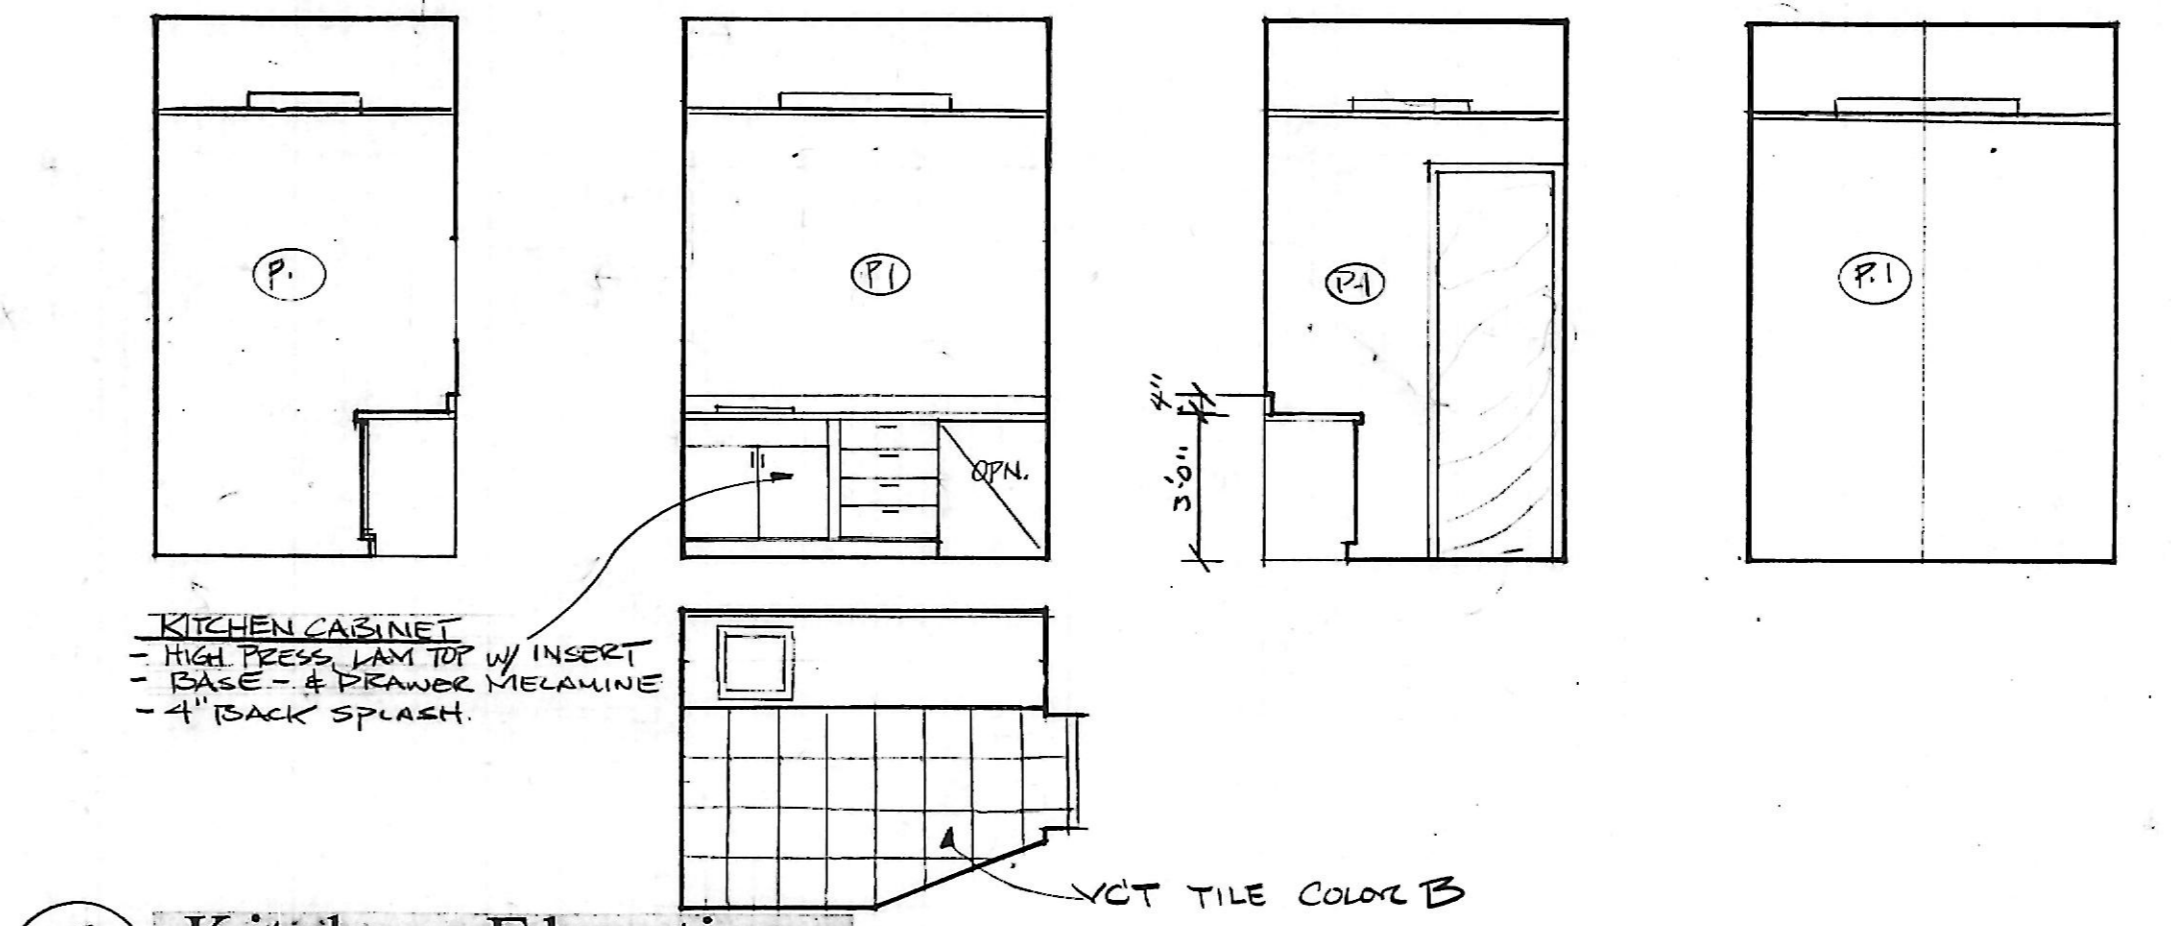

5 Kitchen Elevations

VIEW NORTH

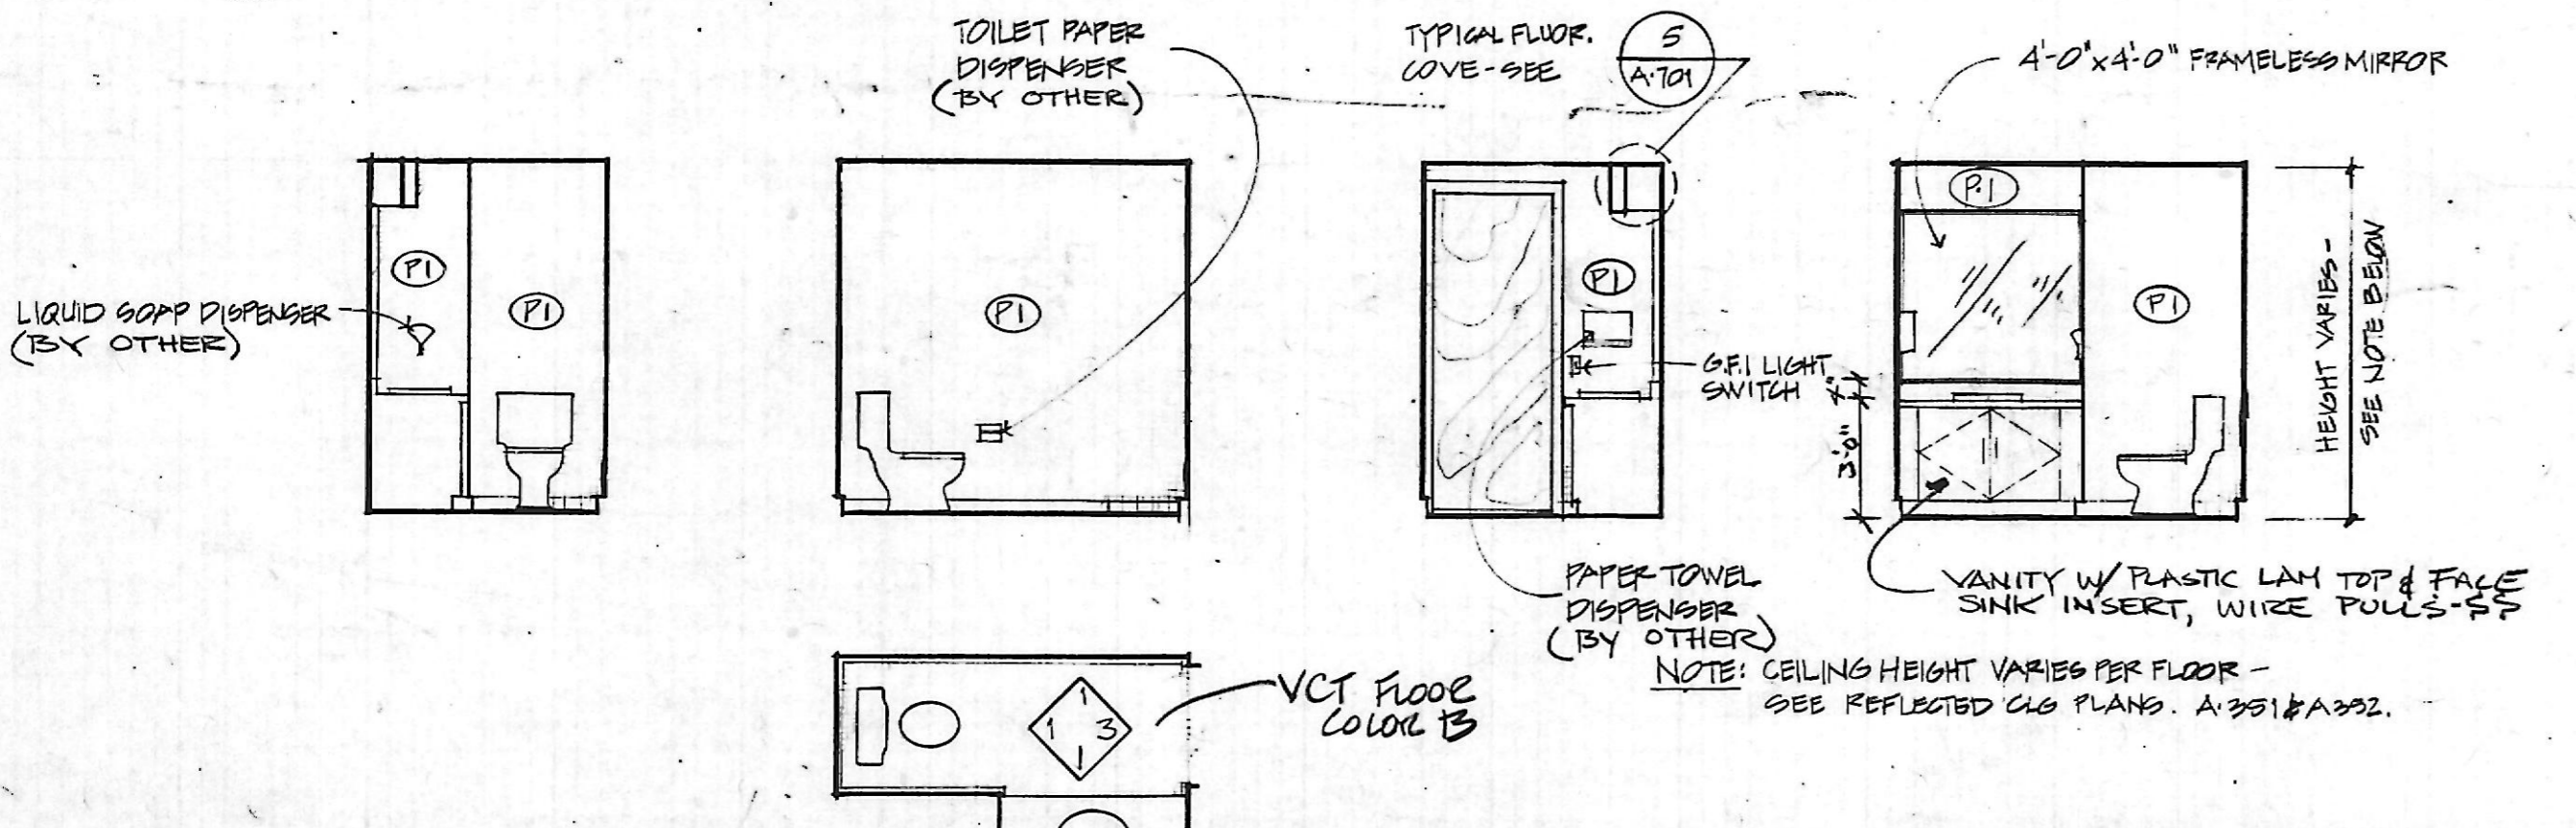

4 Typical Bathroom

VIEW NORTH

NO.	DATE	DESCRIPTION

Cho Wilks & Benn
 316 North Charles Street
 Baltimore, Maryland 21201
 (301) 576-0440
 ARCHITECTS

MARYLAND institute

DRAWN BY: JCM CHECKED BY:

Interior Elevations
 Contract Dwg

PROJECT NO.: 1110 SHEET NO.: A-601
 SCALE: AS NOTED
 DATE: 8-17-89
 LATEST REV: 8-17-89