


Bisbee Residence
 599 Broadwater Way
 Gibson Island, MD



Bisbee Residence
 599 Broadwater Way
 Gibson Island, MD

SHEET TITLE
 Landscape Plan

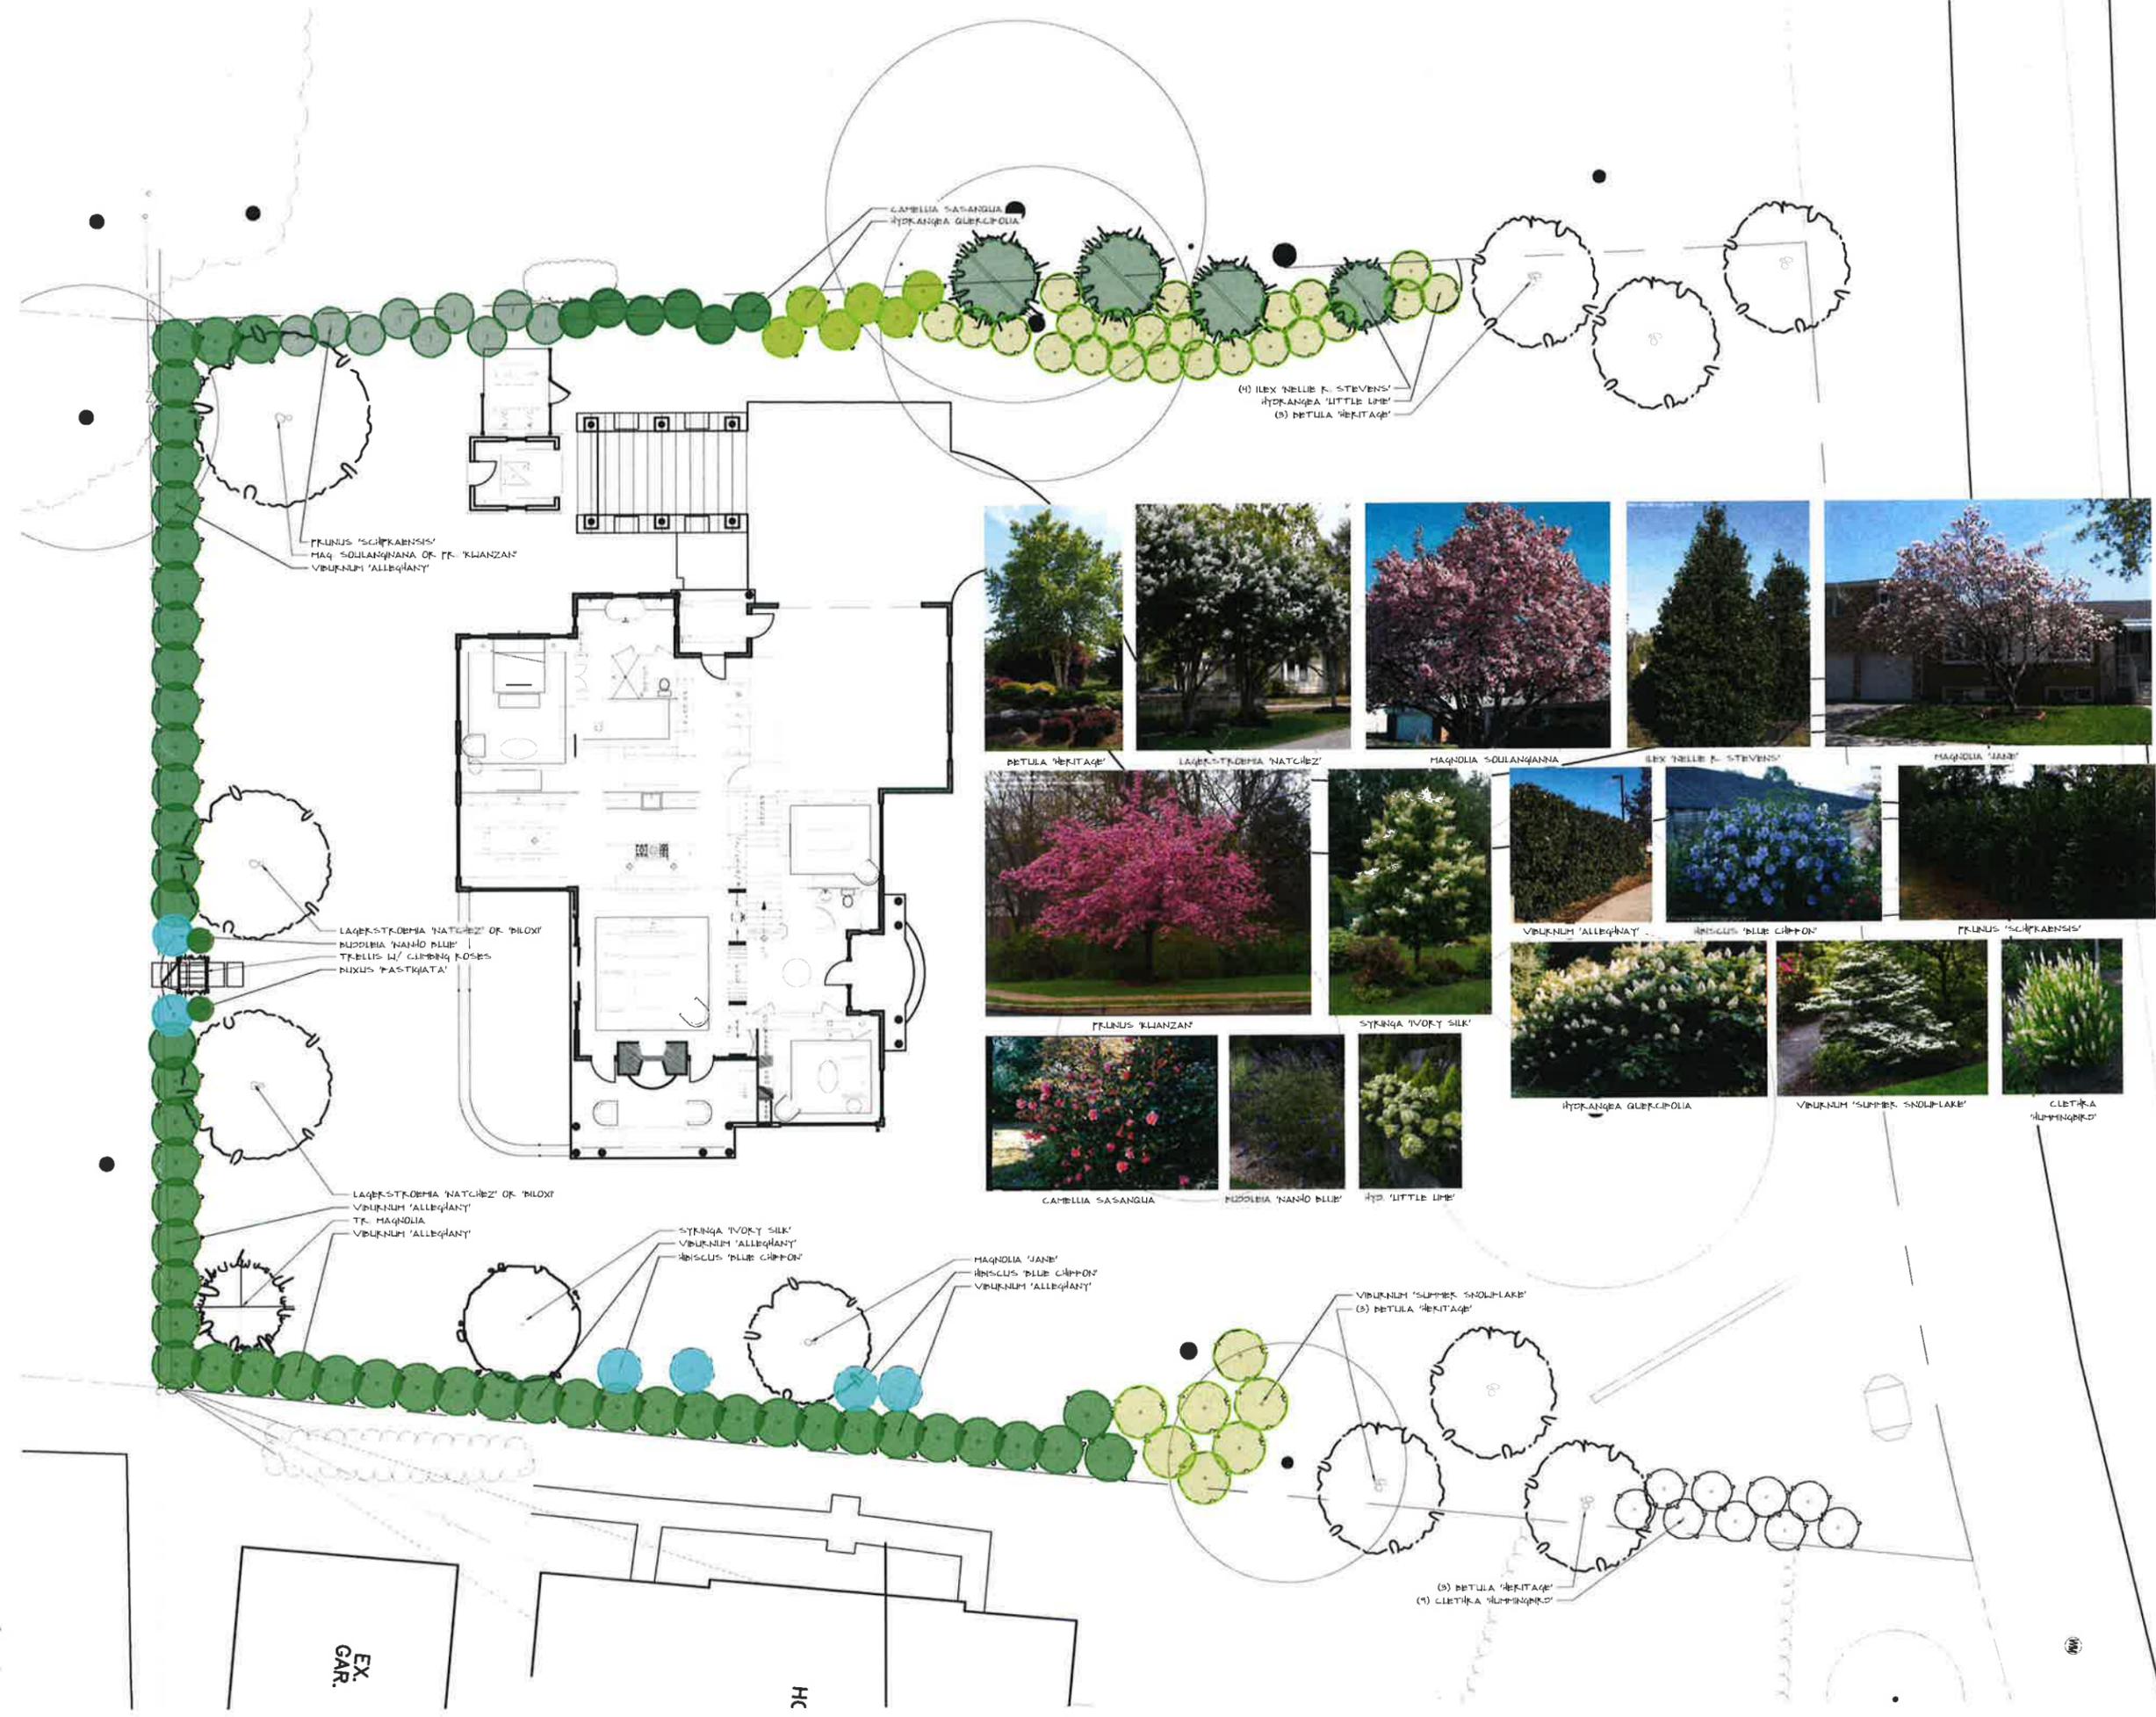


D A T E
 November 1, 2019

S C A L E
 1" = 20'-0"

SHEET N. O.
 OF

PROJECT N. O.

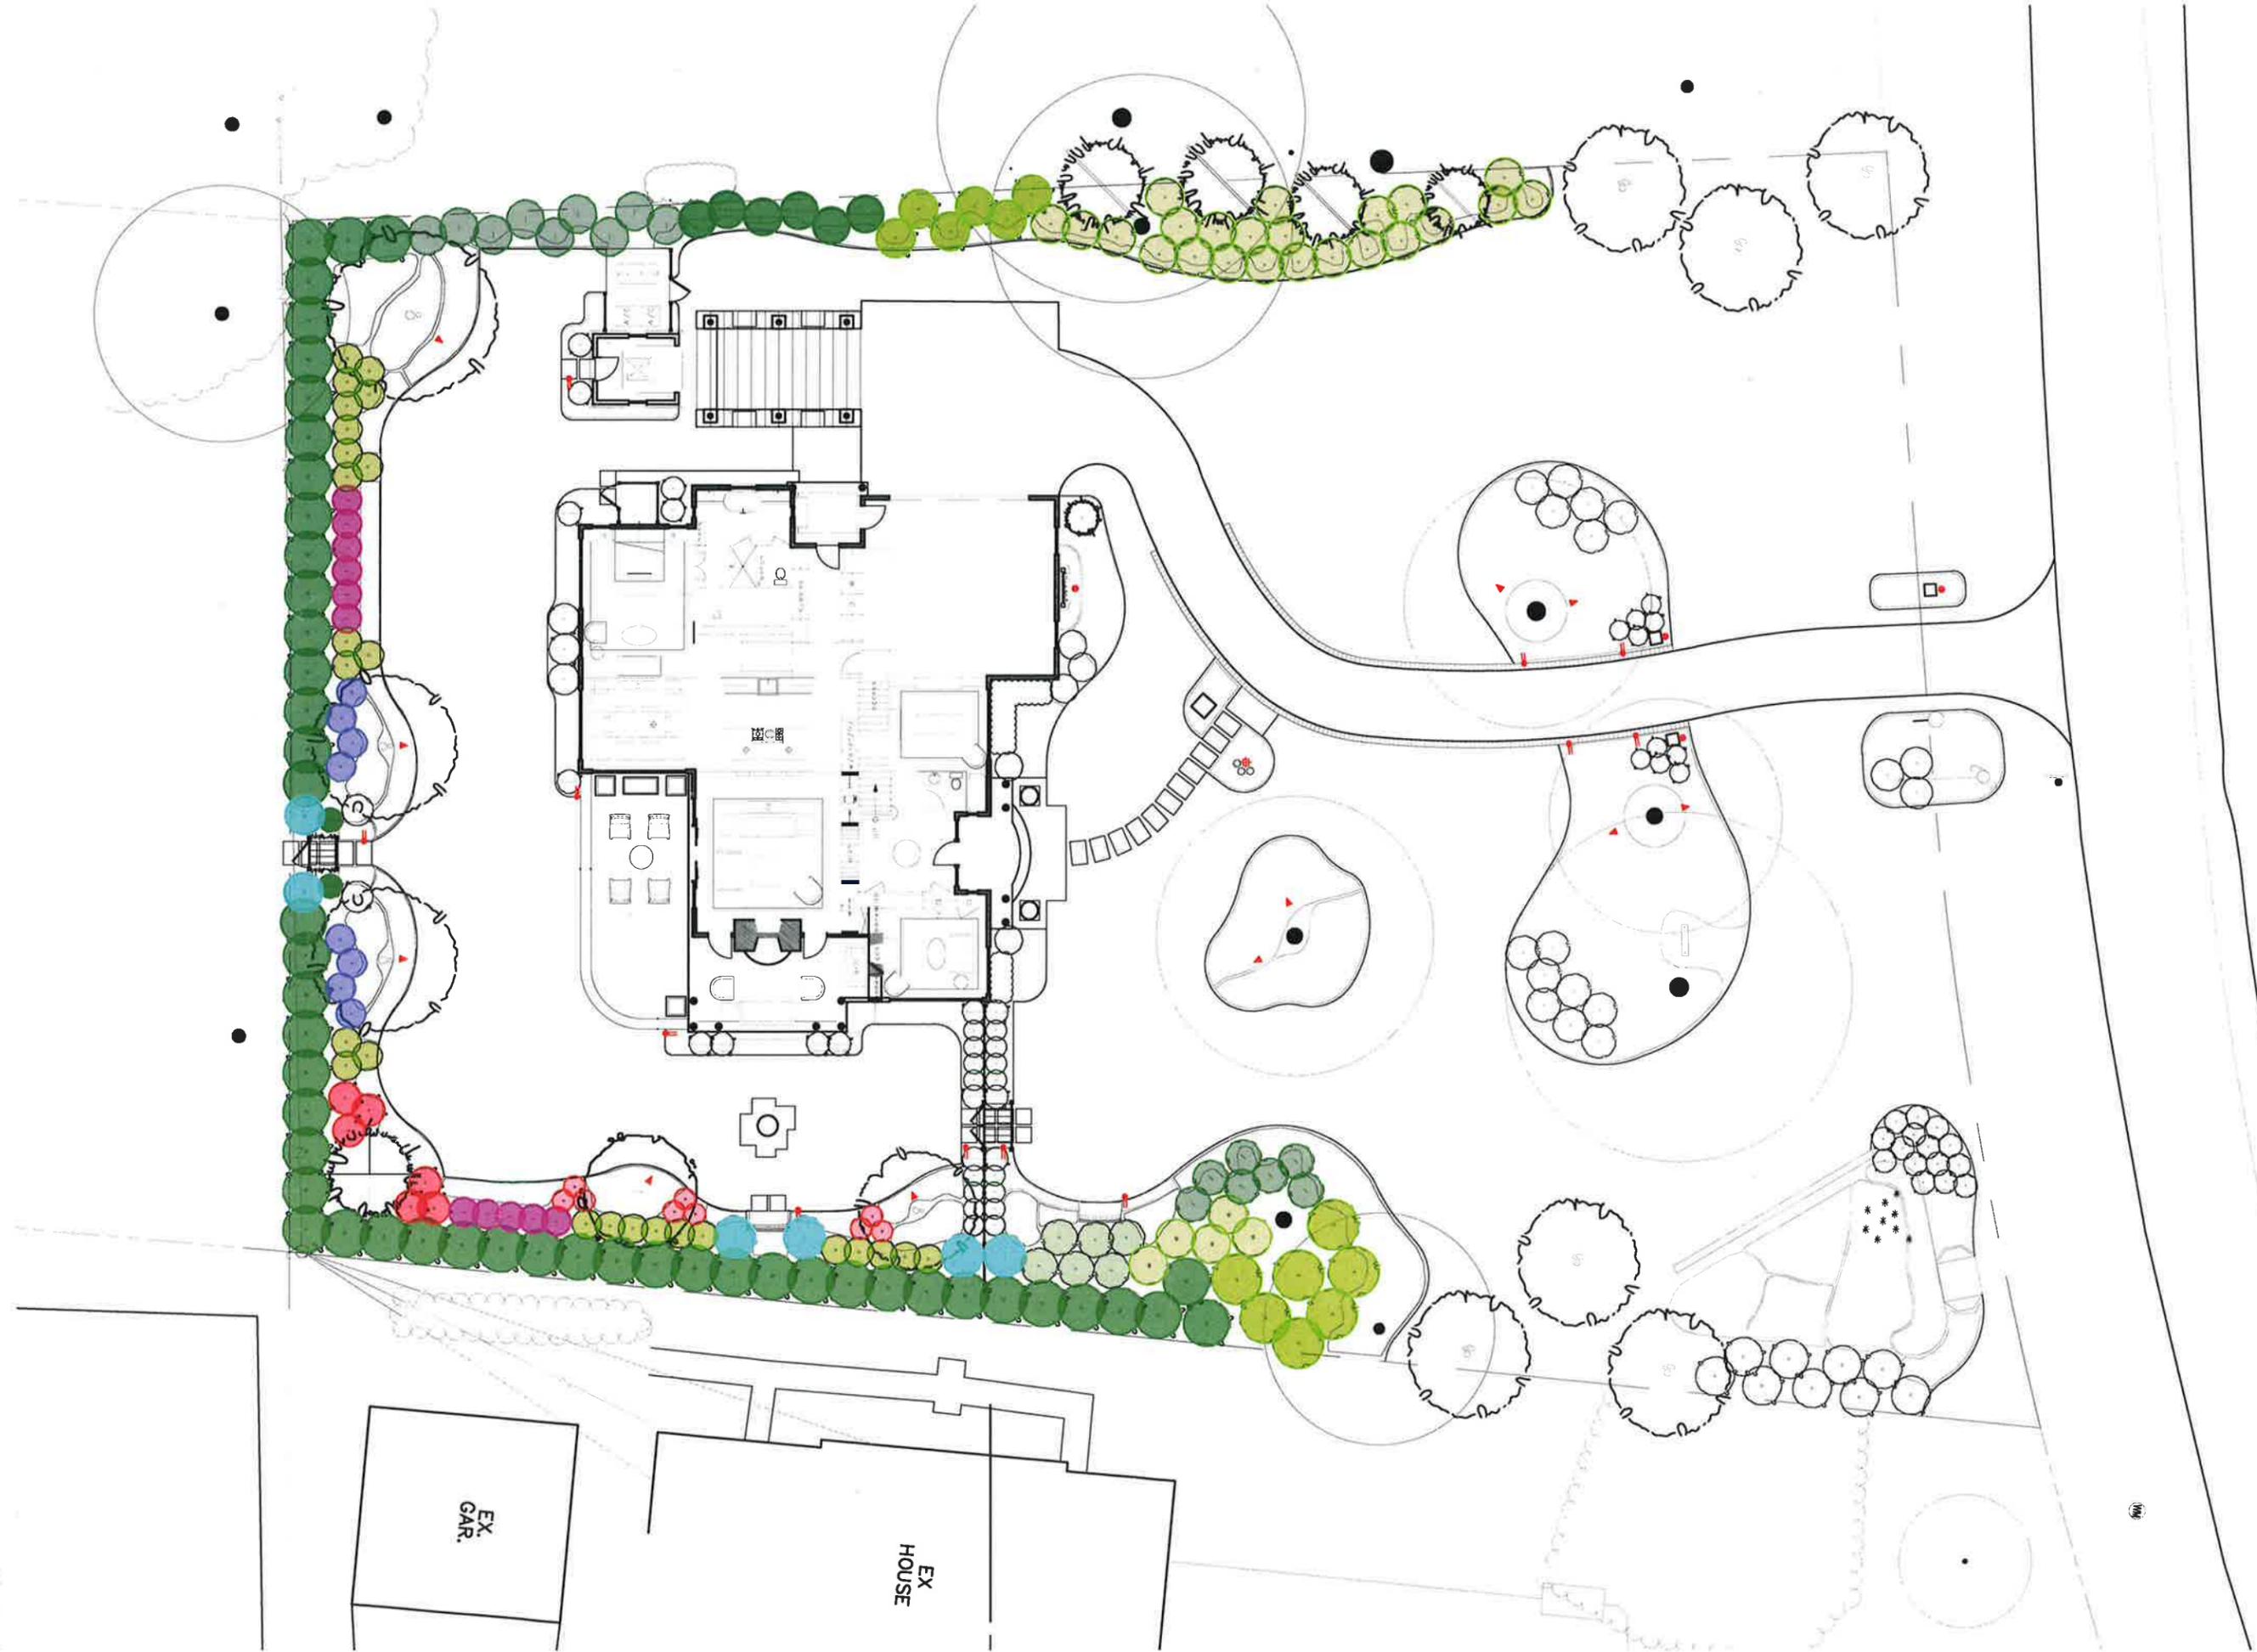




BISBEE RESIDENCE
599 BROADWATER WAY
GIBSON ISLAND, MD
PLAN SET

- OVERALL PLAN
- CALLOUT PLAN
- LANDSCAPE PLAN
- BULB PLAN
- LANDSCAPE LIGHTING LOC. PLAN



BOB JACKSON
LANDSCAPES,
INC.
118 WESTMINSTER PIKE
SUITE 100
REISTERSTOWN, MD
21136
410.356.1620
FAX: 410-356-1535

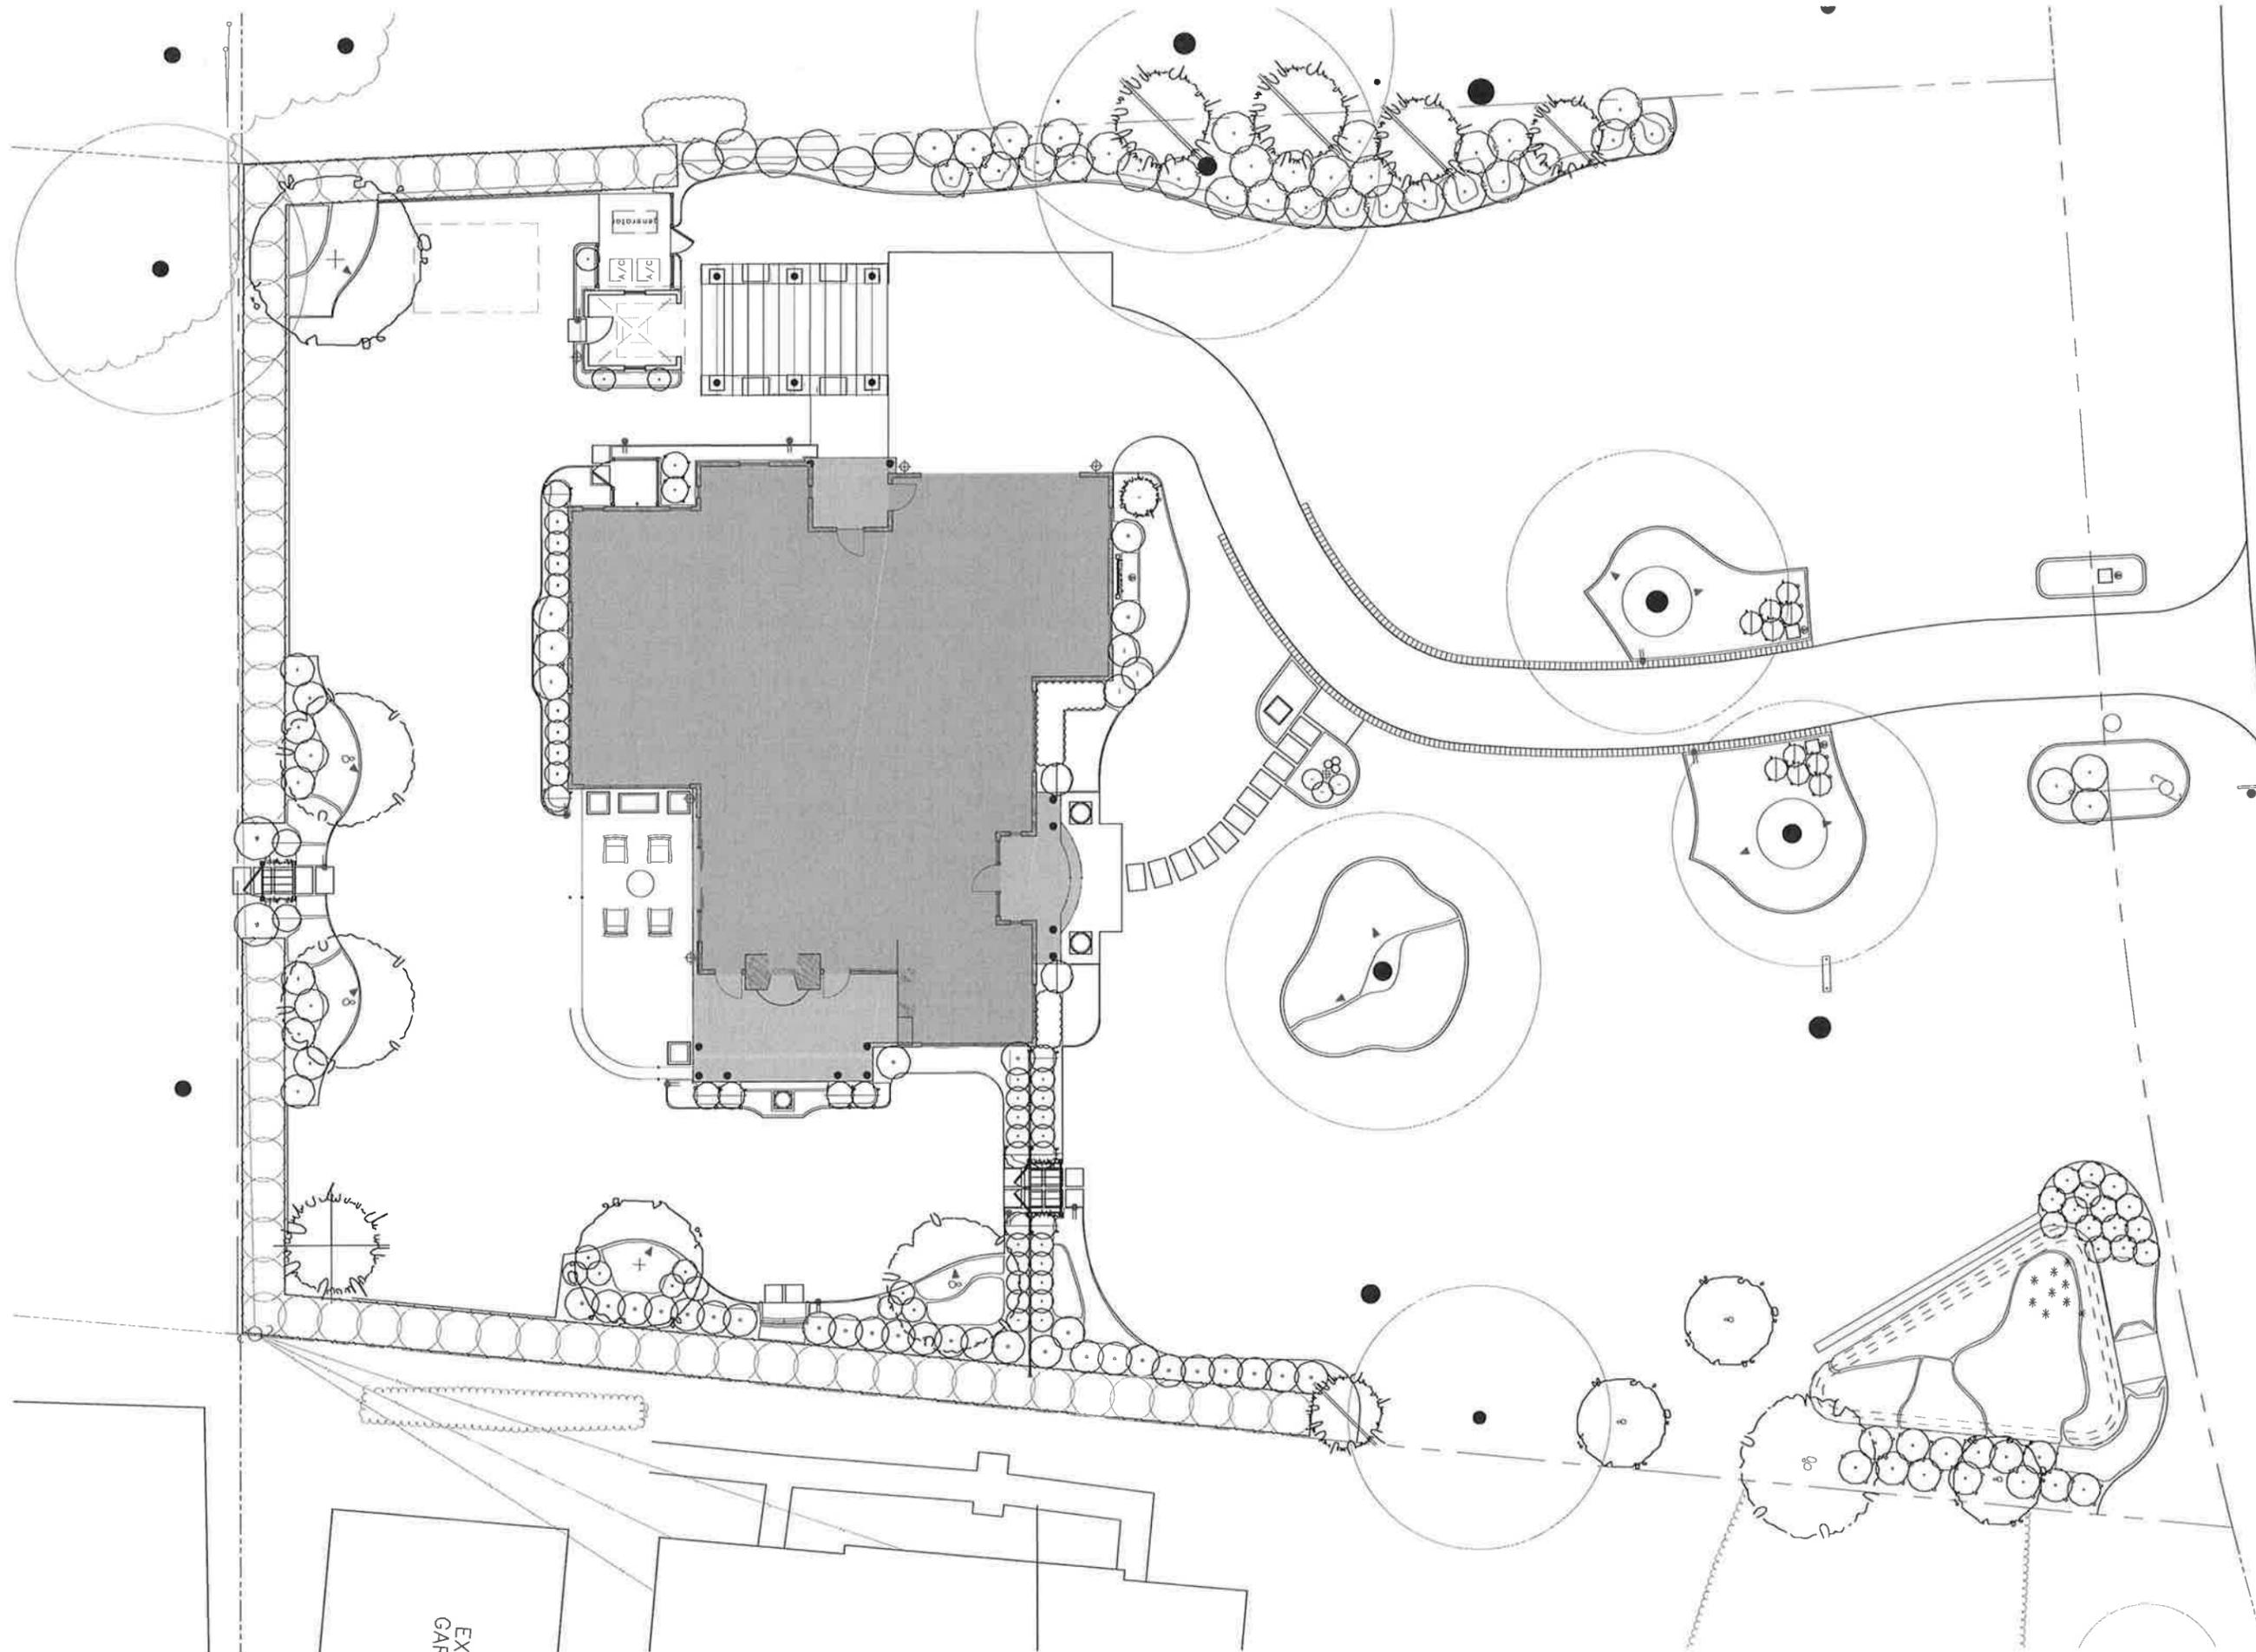

EX
GAF



118 WESTMINSTER PIKE
SUITE 100
REISTERSTOWN, MD
21113-6
410.356.1620
FAX: 410-356-1535

Bisbee Residence
599 Broadwater Way
Gibson Island, MD

December 16, 2019
December 3, 2019
November 27, 2019

SHEET TITLE
Landscape Plan



D A T E
November 1, 2019

S C A L E
1/8" = 1'-0"

SHEET N O.
OF

PROJECT N O.





WOLCOTT FENCING

CHESTNUT HILL FENCING

SCREEN FENCING



GRANITE MARKER



ADDRESS POST

GRAVEL PAD AROUND UTILITIES
WALPOLE SCREEN FENCING

DRYLAD BLUESTONE STEPPING STONES
WALPOLE SHOULDER EXPOSURE




ARBOR W/ VINE


DRYLAD BLUESTONE STEPPING STONES
WALPOLE TRELLIS / ARBOR

PLANTER ON BLUESTONE
BENCH AND BLUESTONE STEPPING STONES

EX
CAF

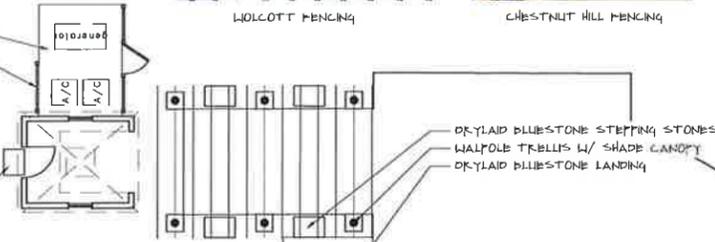

DRYLAD BLUESTONE STEPPING STONES
WALPOLE TRELLIS W/ SHADE CANOPY
DRYLAD BLUESTONE LANDING

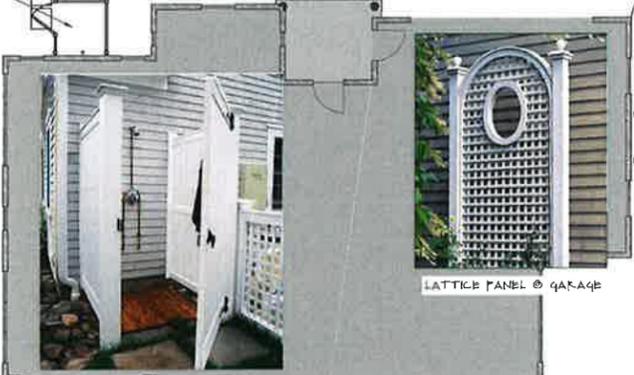

LATTICE PANEL @ GARAGE

SHOULDER ENCLOSURE



ARBOR W/ VINE

DRYLAD BLUESTONE STEPPING STONES
DRYLAD BLUESTONE LANDING
WALPOLE FENCING
WALPOLE ARBOR/TRELLIS
DRYLAD BLUESTONE STEPPING STONES

WALPOLE TRELLIS W/ VINE
COBBLESTONE EDGE
PLANTER ON BLST. IN BED
DRYLAD BLUESTONE LANDING

ADDRESS POST
6X6 GRANITE DRIVE MARKERS
TREE SWING LOCATION
* CONSULT ARBORIST FOR
PROPER SWING INSTALLATION


SHEET TITLE
Callout Plan



DATE
December 17, 2019

SCALE
1/8" = 1'-0"

SHEET NO.
OF
PROJECT NO.

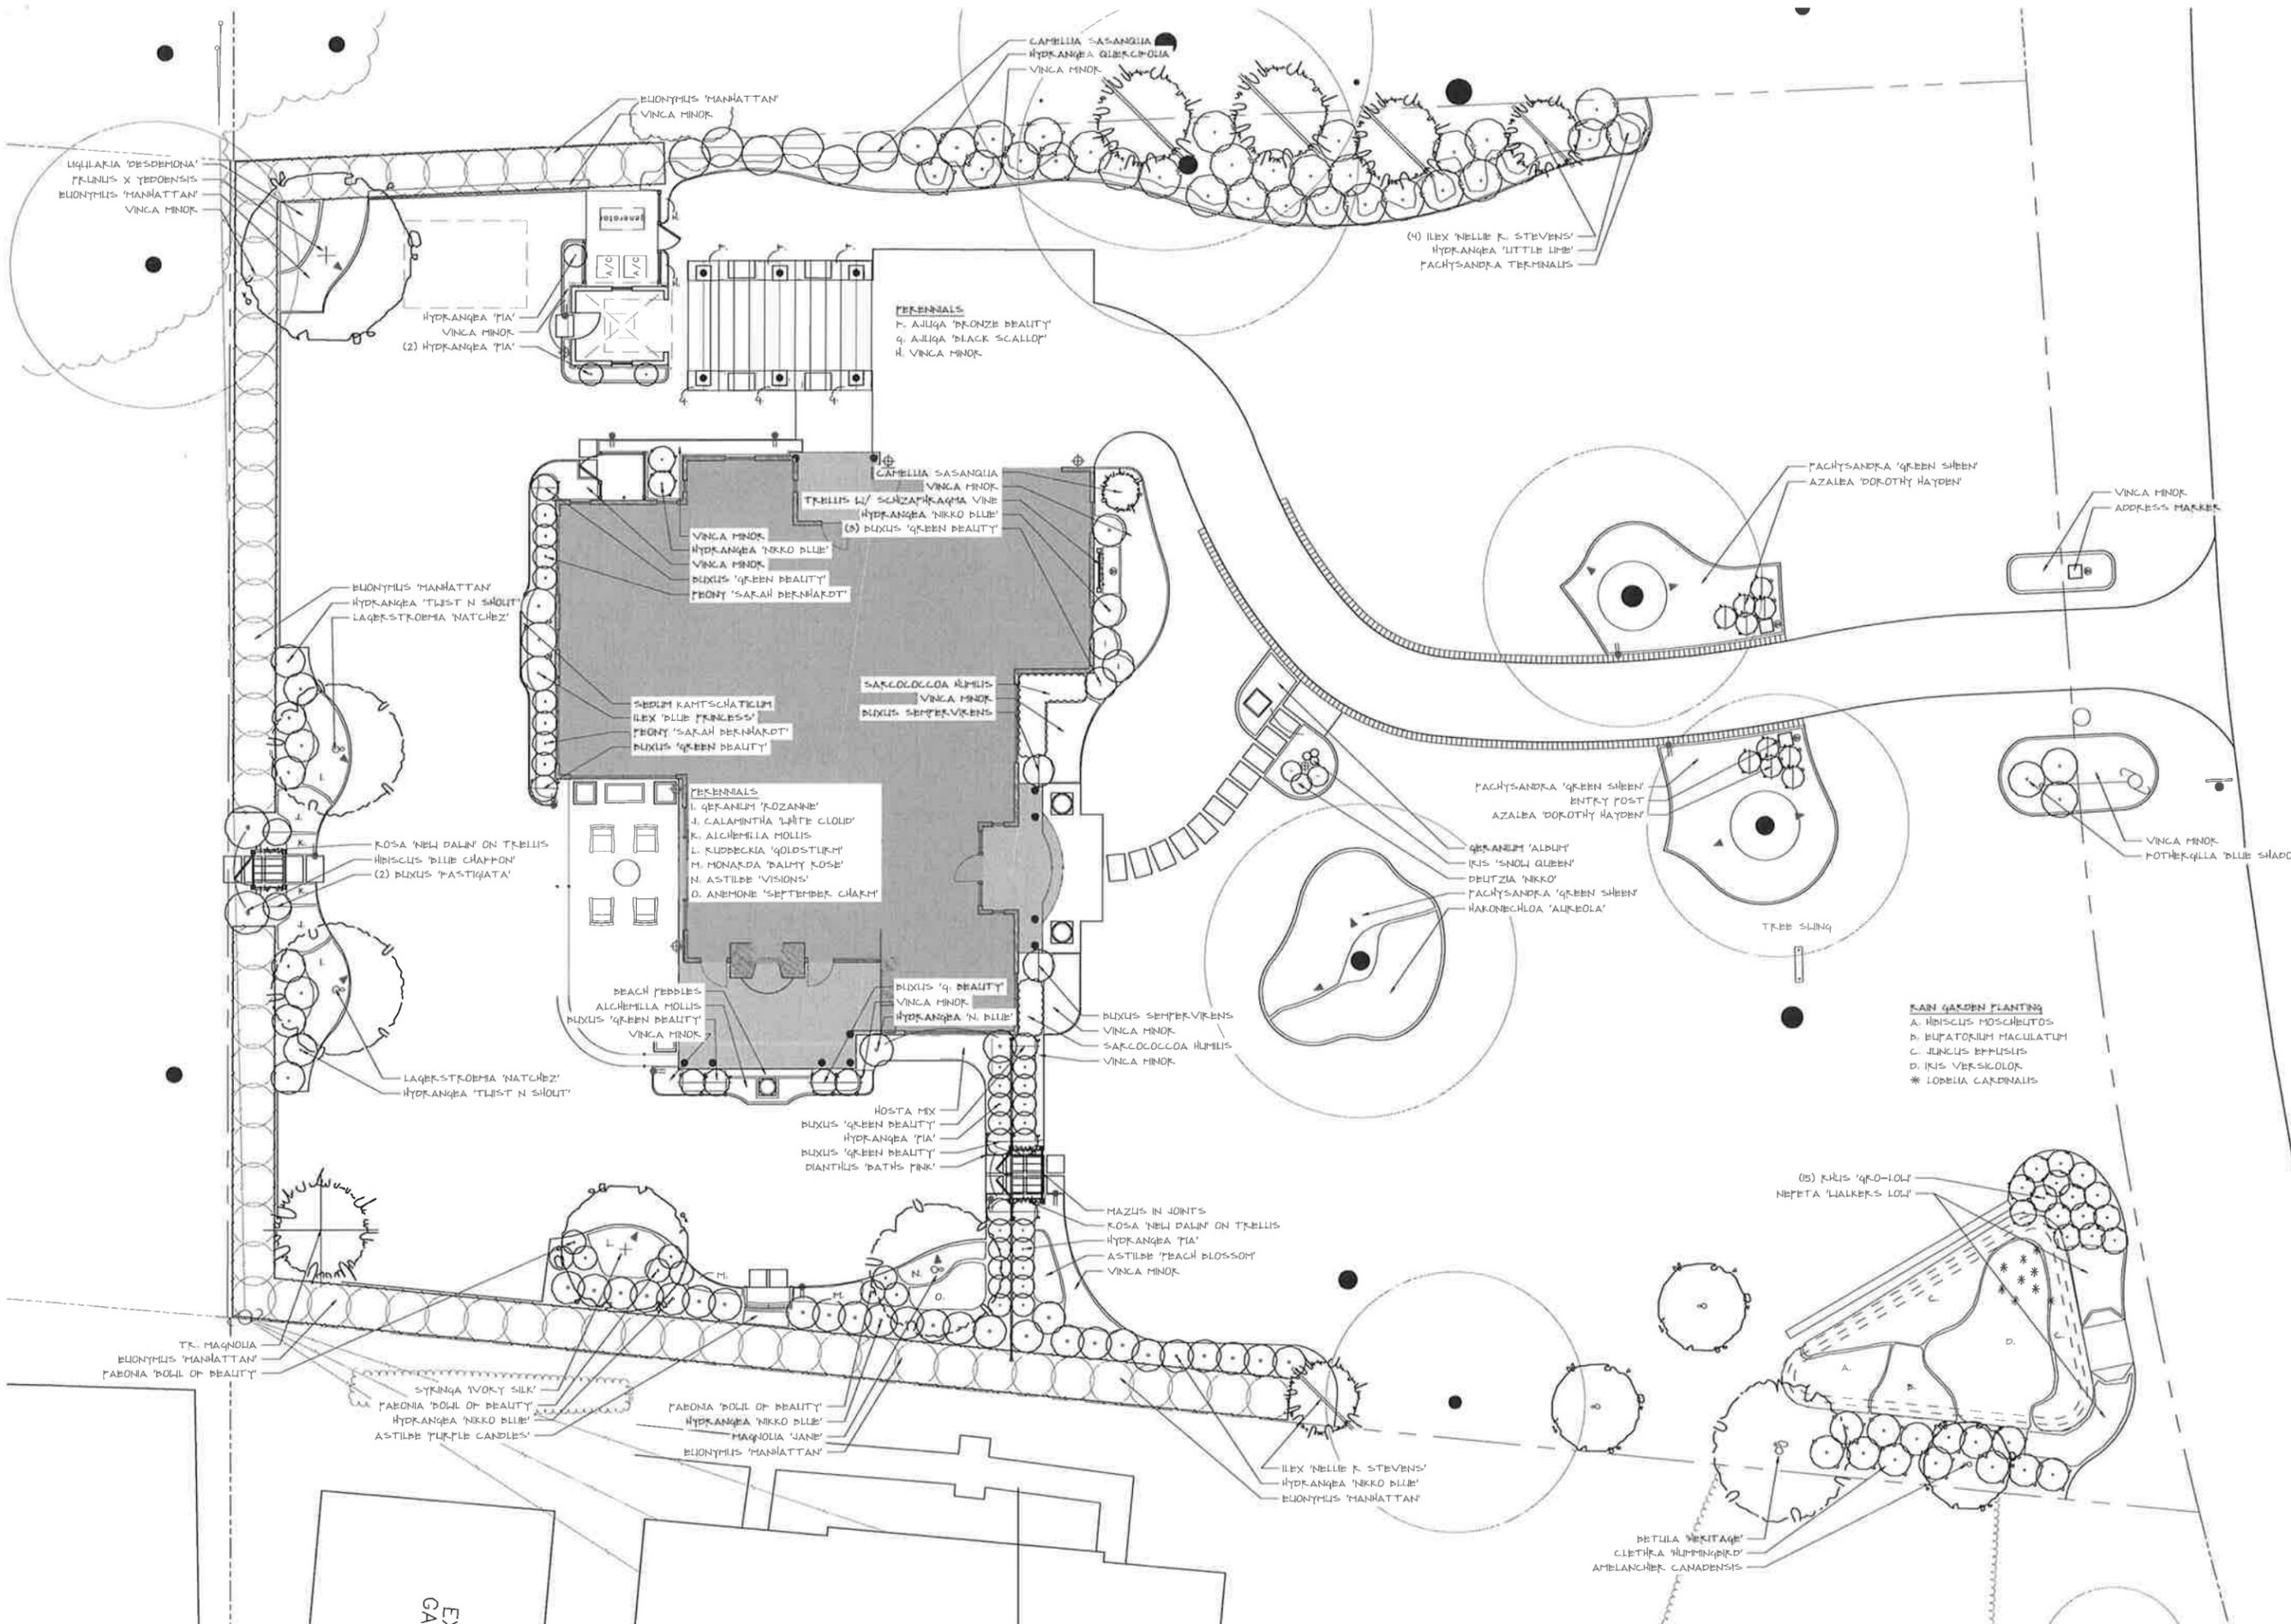

Bisbee Residence
 599 Broadwater Way
 Gibson Island, MD

- RAIN GARDEN PLANTING**
- A. HIBISCUS MOSCHEutos
 - B. EUPATORIUM MACULATUM
 - C. JUNCUS EFFUSUS
 - D. IRIS VERSICOLOR
 - * LOBELIA CARDINALIS

December 16, 2019
 December 3, 2019
 November 27, 2019

SHEET TITLE
 Landscape Plan




DATE
 November 1, 2019

SCALE
 1/8" = 1'-0"

SHEET NO.
 OF

PROJECT NO.

EX
 GAF

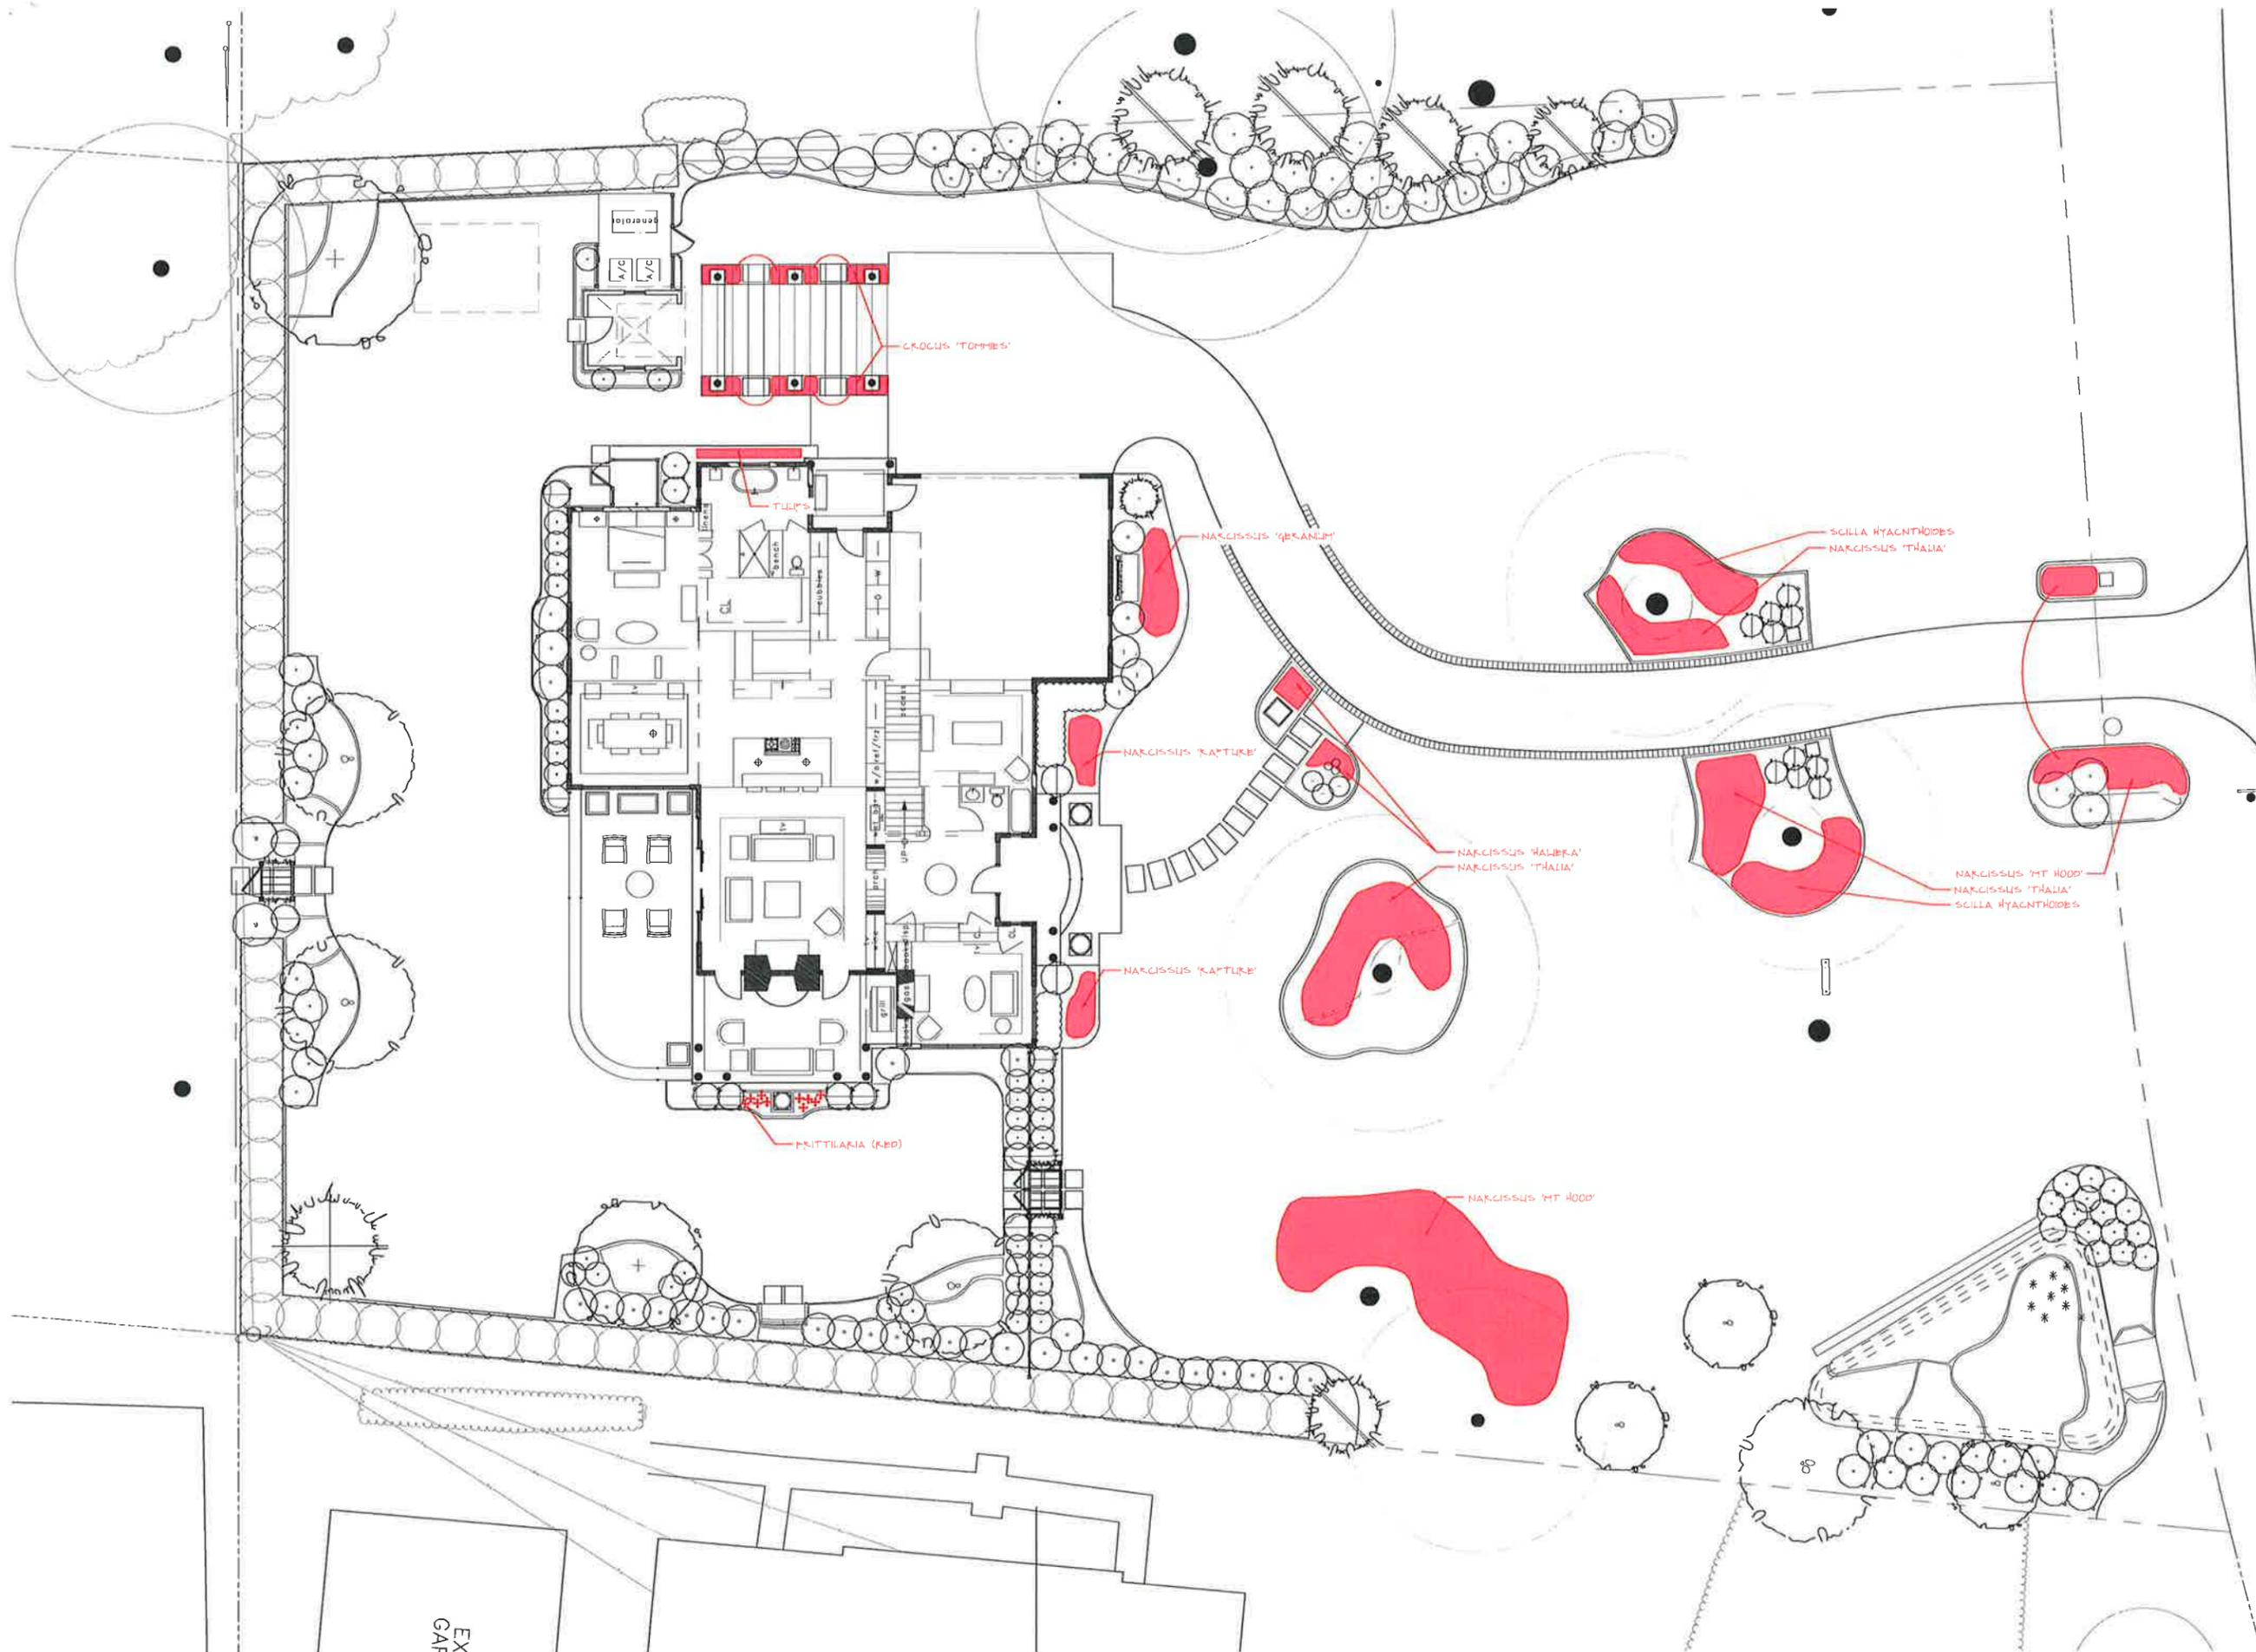

Bisbee Residence
 599 Broadwater Way
 Gibson Island, MD

December 17, 2019
 SHEET TITLE
 Landscape Plan




DATE
 November 1, 2019

SCALE
 1/8" = 1'-0"

SHEET NO.
 OF

PROJECT NO.

EX
 GAF

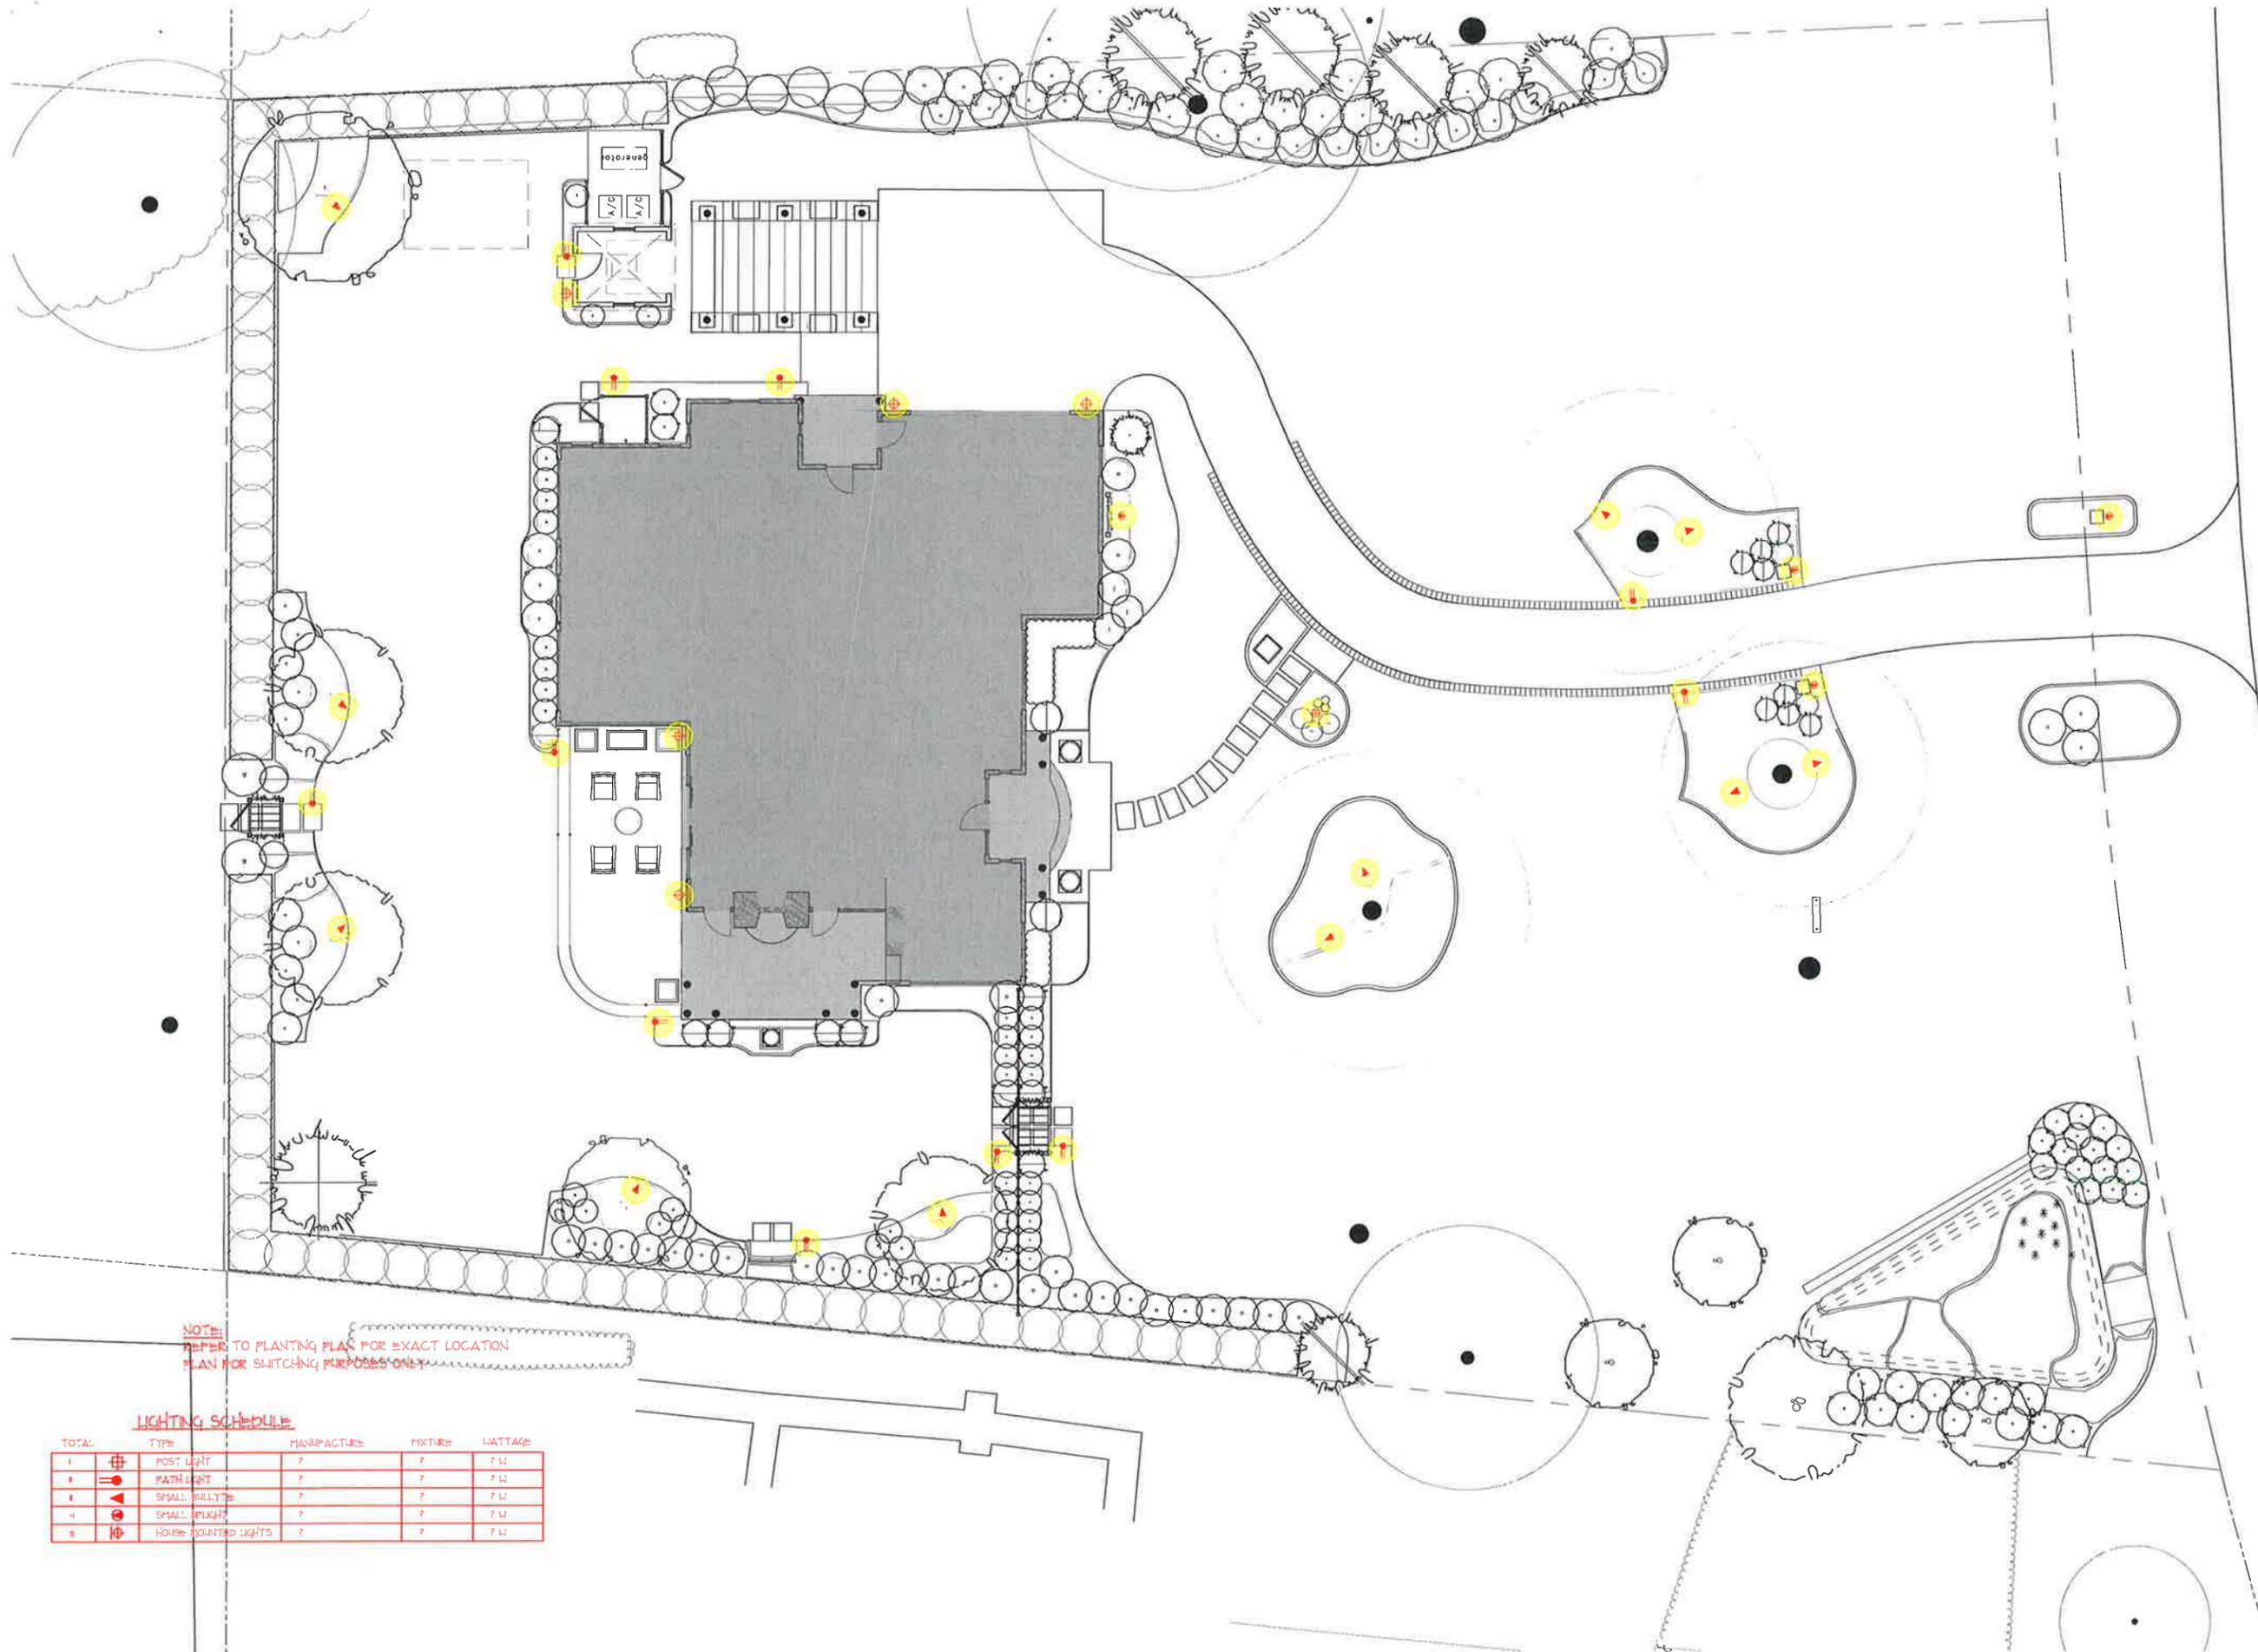

NOTE:
 REFER TO PLANTING PLAN FOR EXACT LOCATION
 PLAN FOR SWITCHING PURPOSES ONLY

LIGHTING SCHEDULE

TOTAL	TYPE	MANUFACTURE	FIXTURE	WATTAGE
1	POST LIGHT	?	?	7 W
8	PATH LIGHT	?	?	7 W
8	SMALL BULB	?	?	7 W
4	SMALL PLUG	?	?	7 W
5	HOUSE MOUNTED LIGHTS	?	?	7 W