



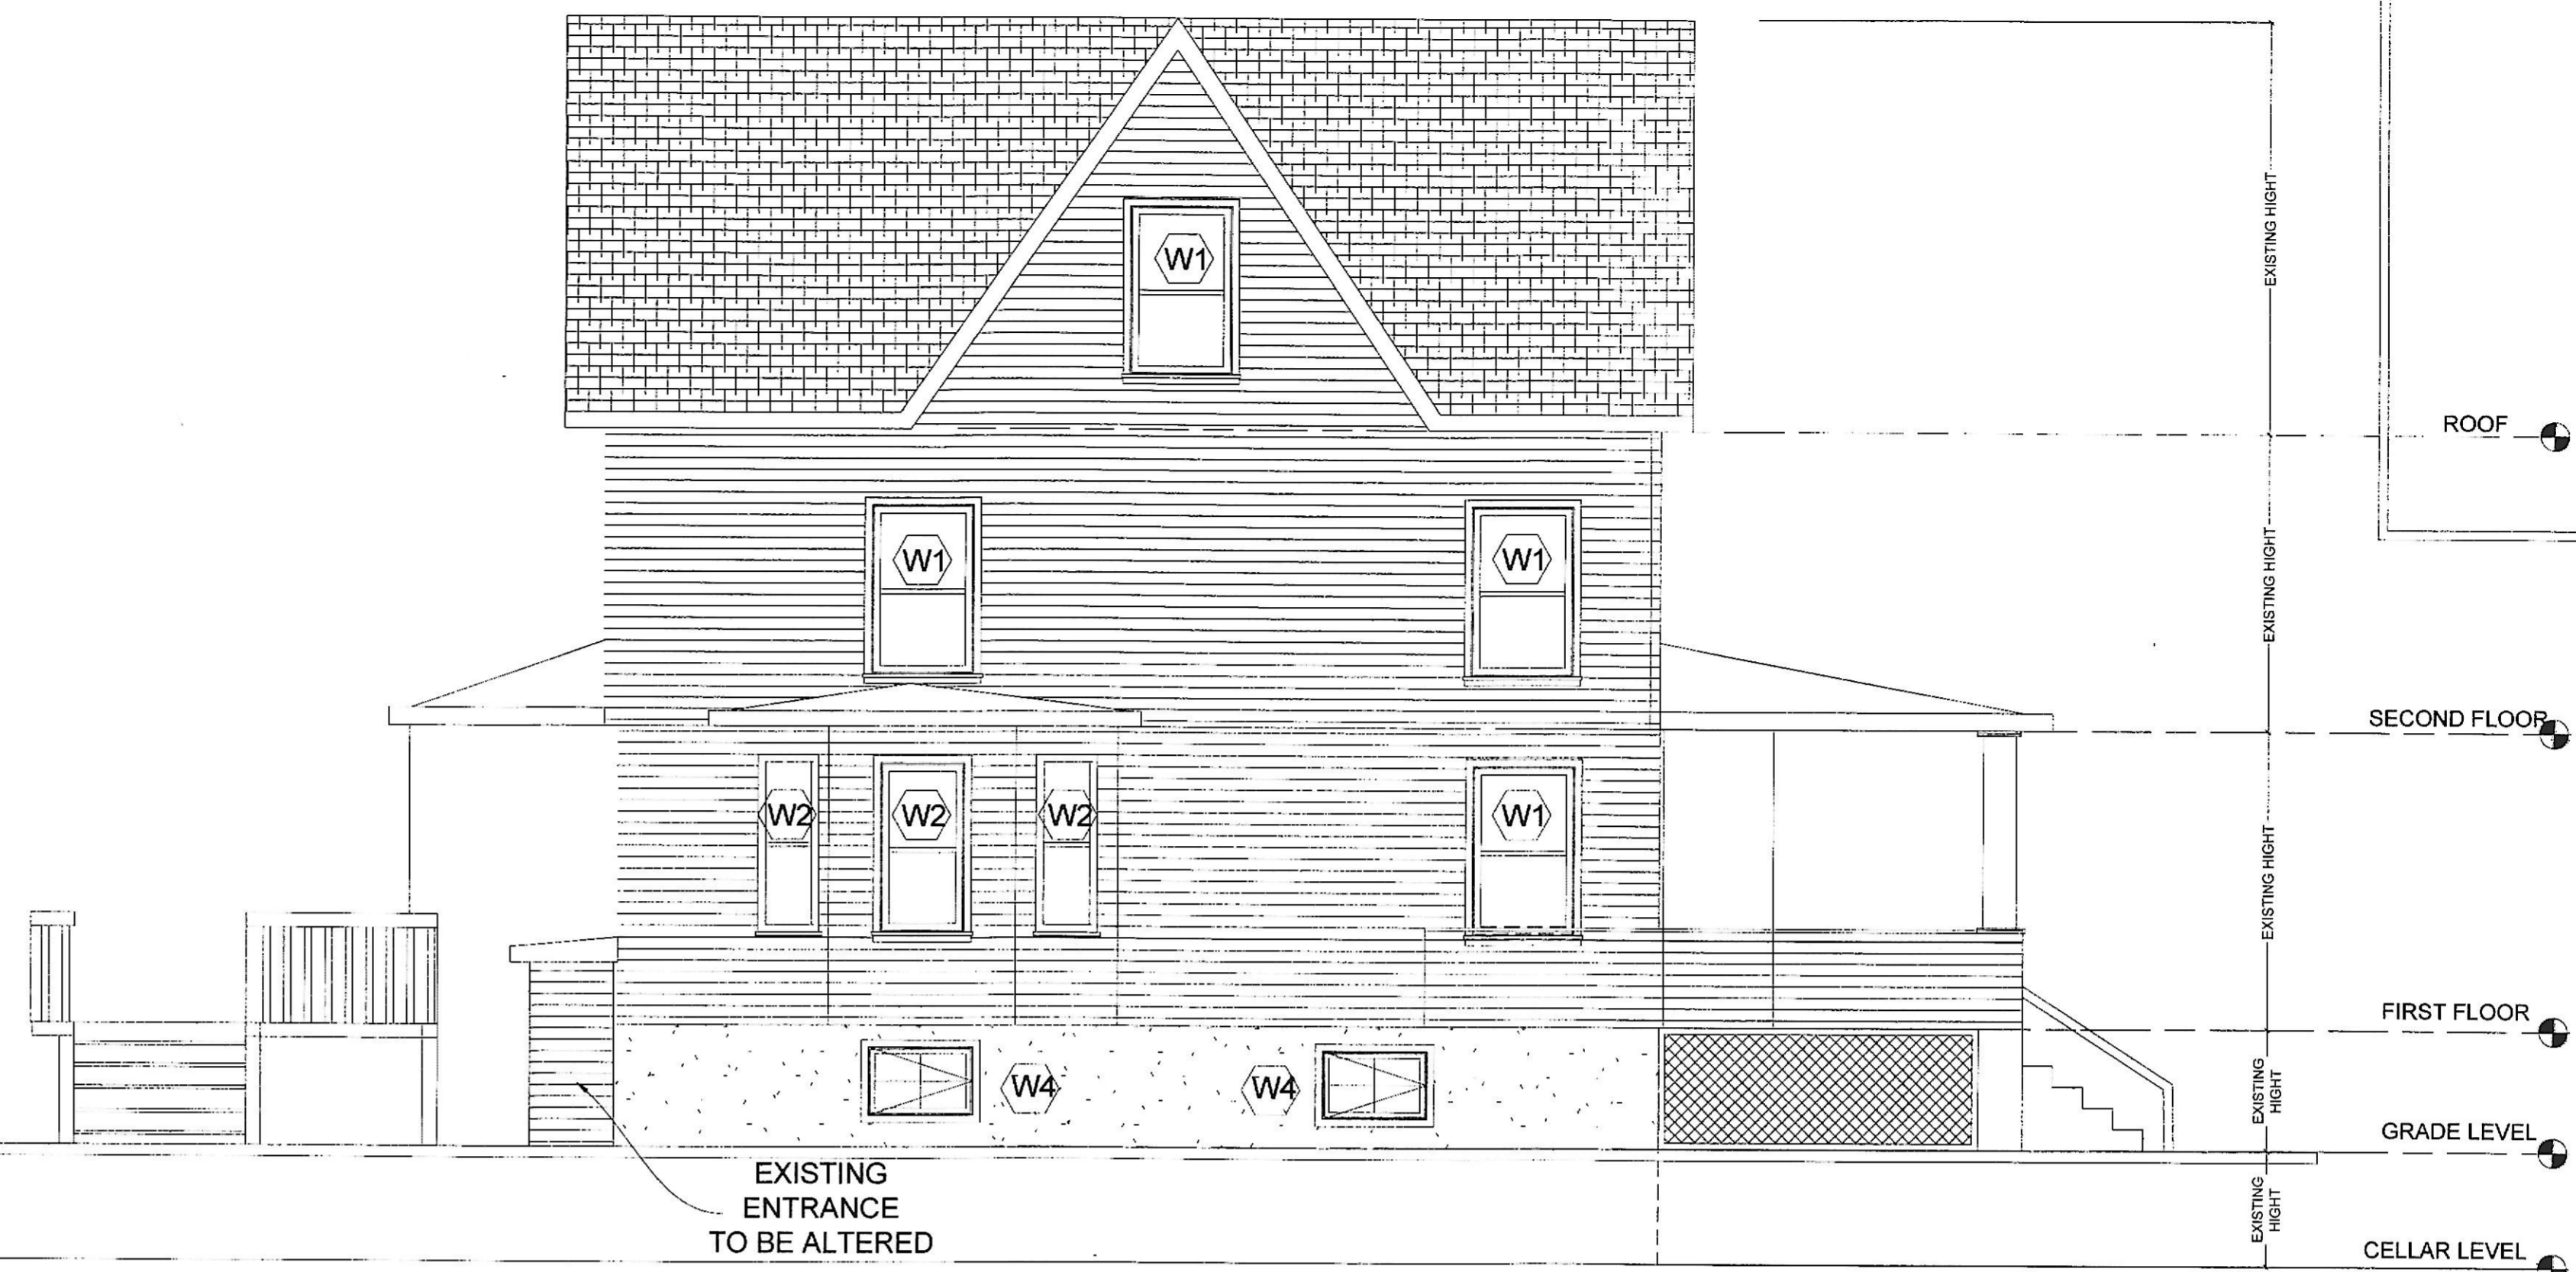

EXISTING FRONT VIEW
SCALE = 1/4"=1'-0"

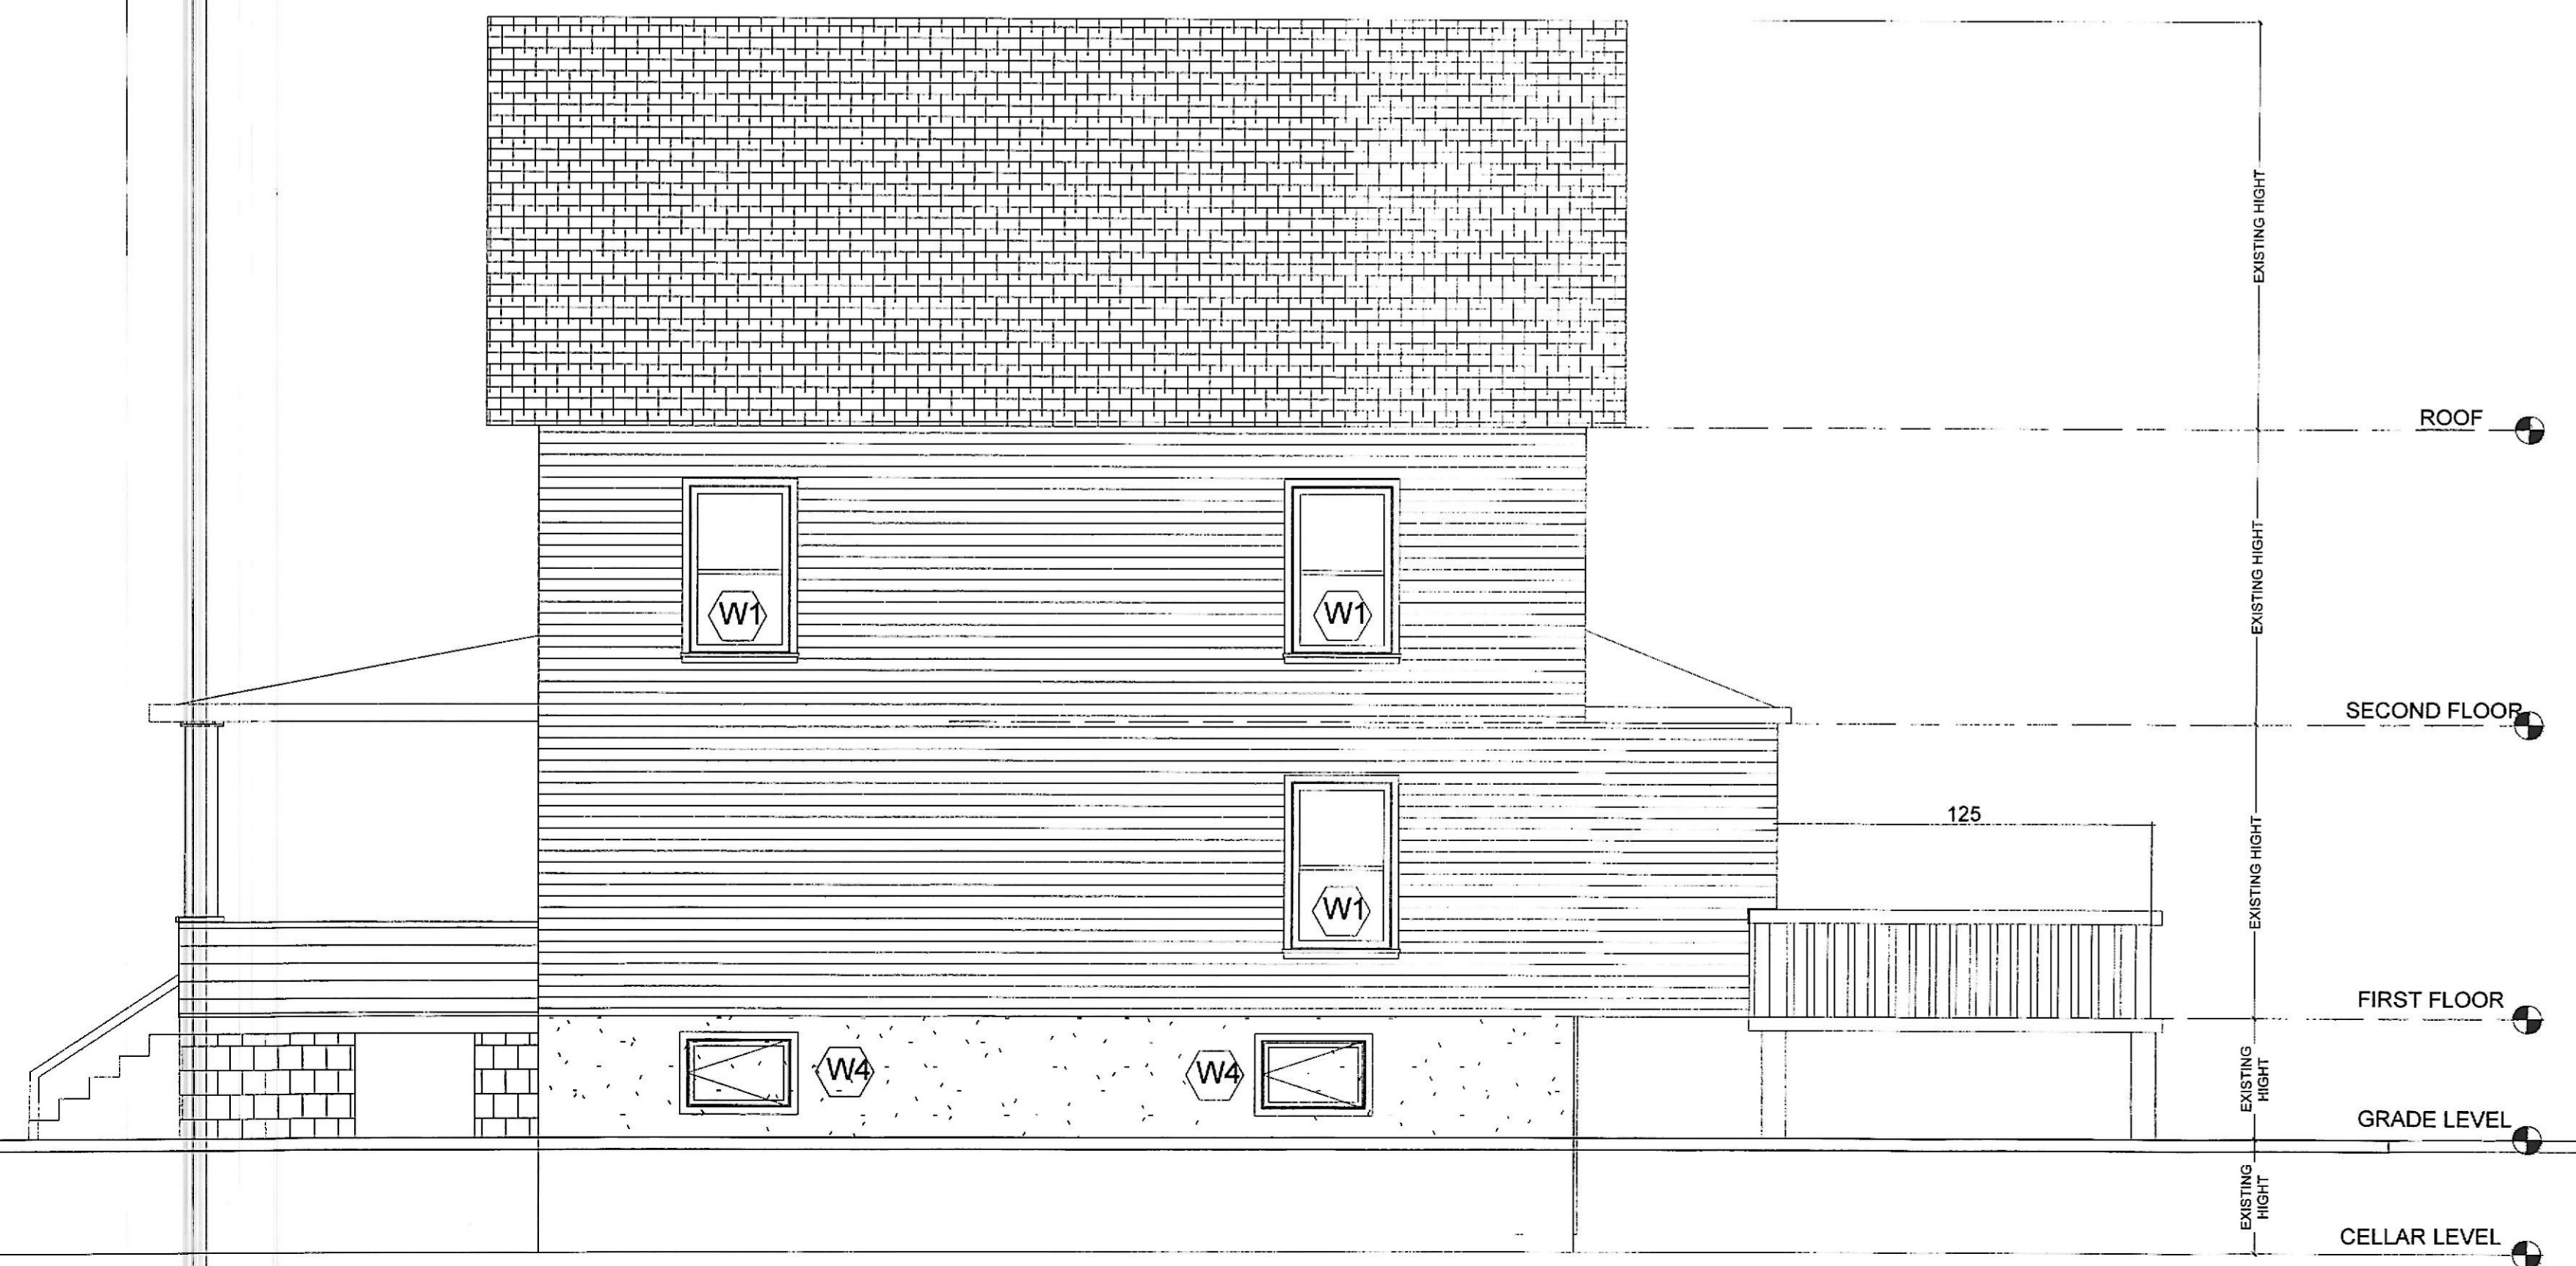



EXISTING SOUTH (RIGHT) VIEW
SCALE = 1/4"=1'-0"



EXISTING NORTH (LEFT) VIEW
SCALE = 1/4"=1'-0"



EXISTING REAR VIEW
SCALE = 1/4"=1'-0"

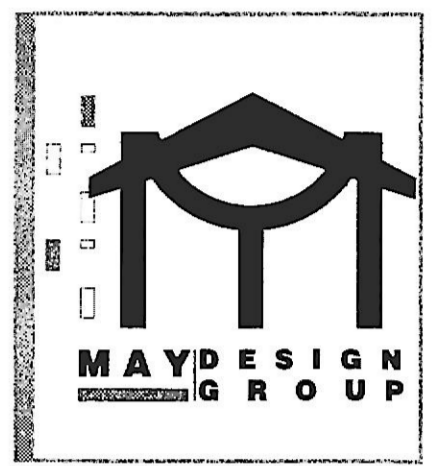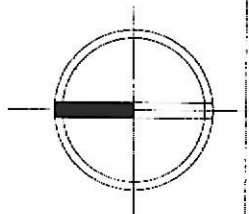

4015 WOODLEA AVE
BALTIMORE, 21206 MD
SQ: 6,996 LOT: 016

SCALE: AS NOTED
DATE:
PROJECT NUMBER:

EXISTING
ELEVATIONS
A004