



EXISTING BUILDING SECTION
SCALE = 1/4"=1'-0"

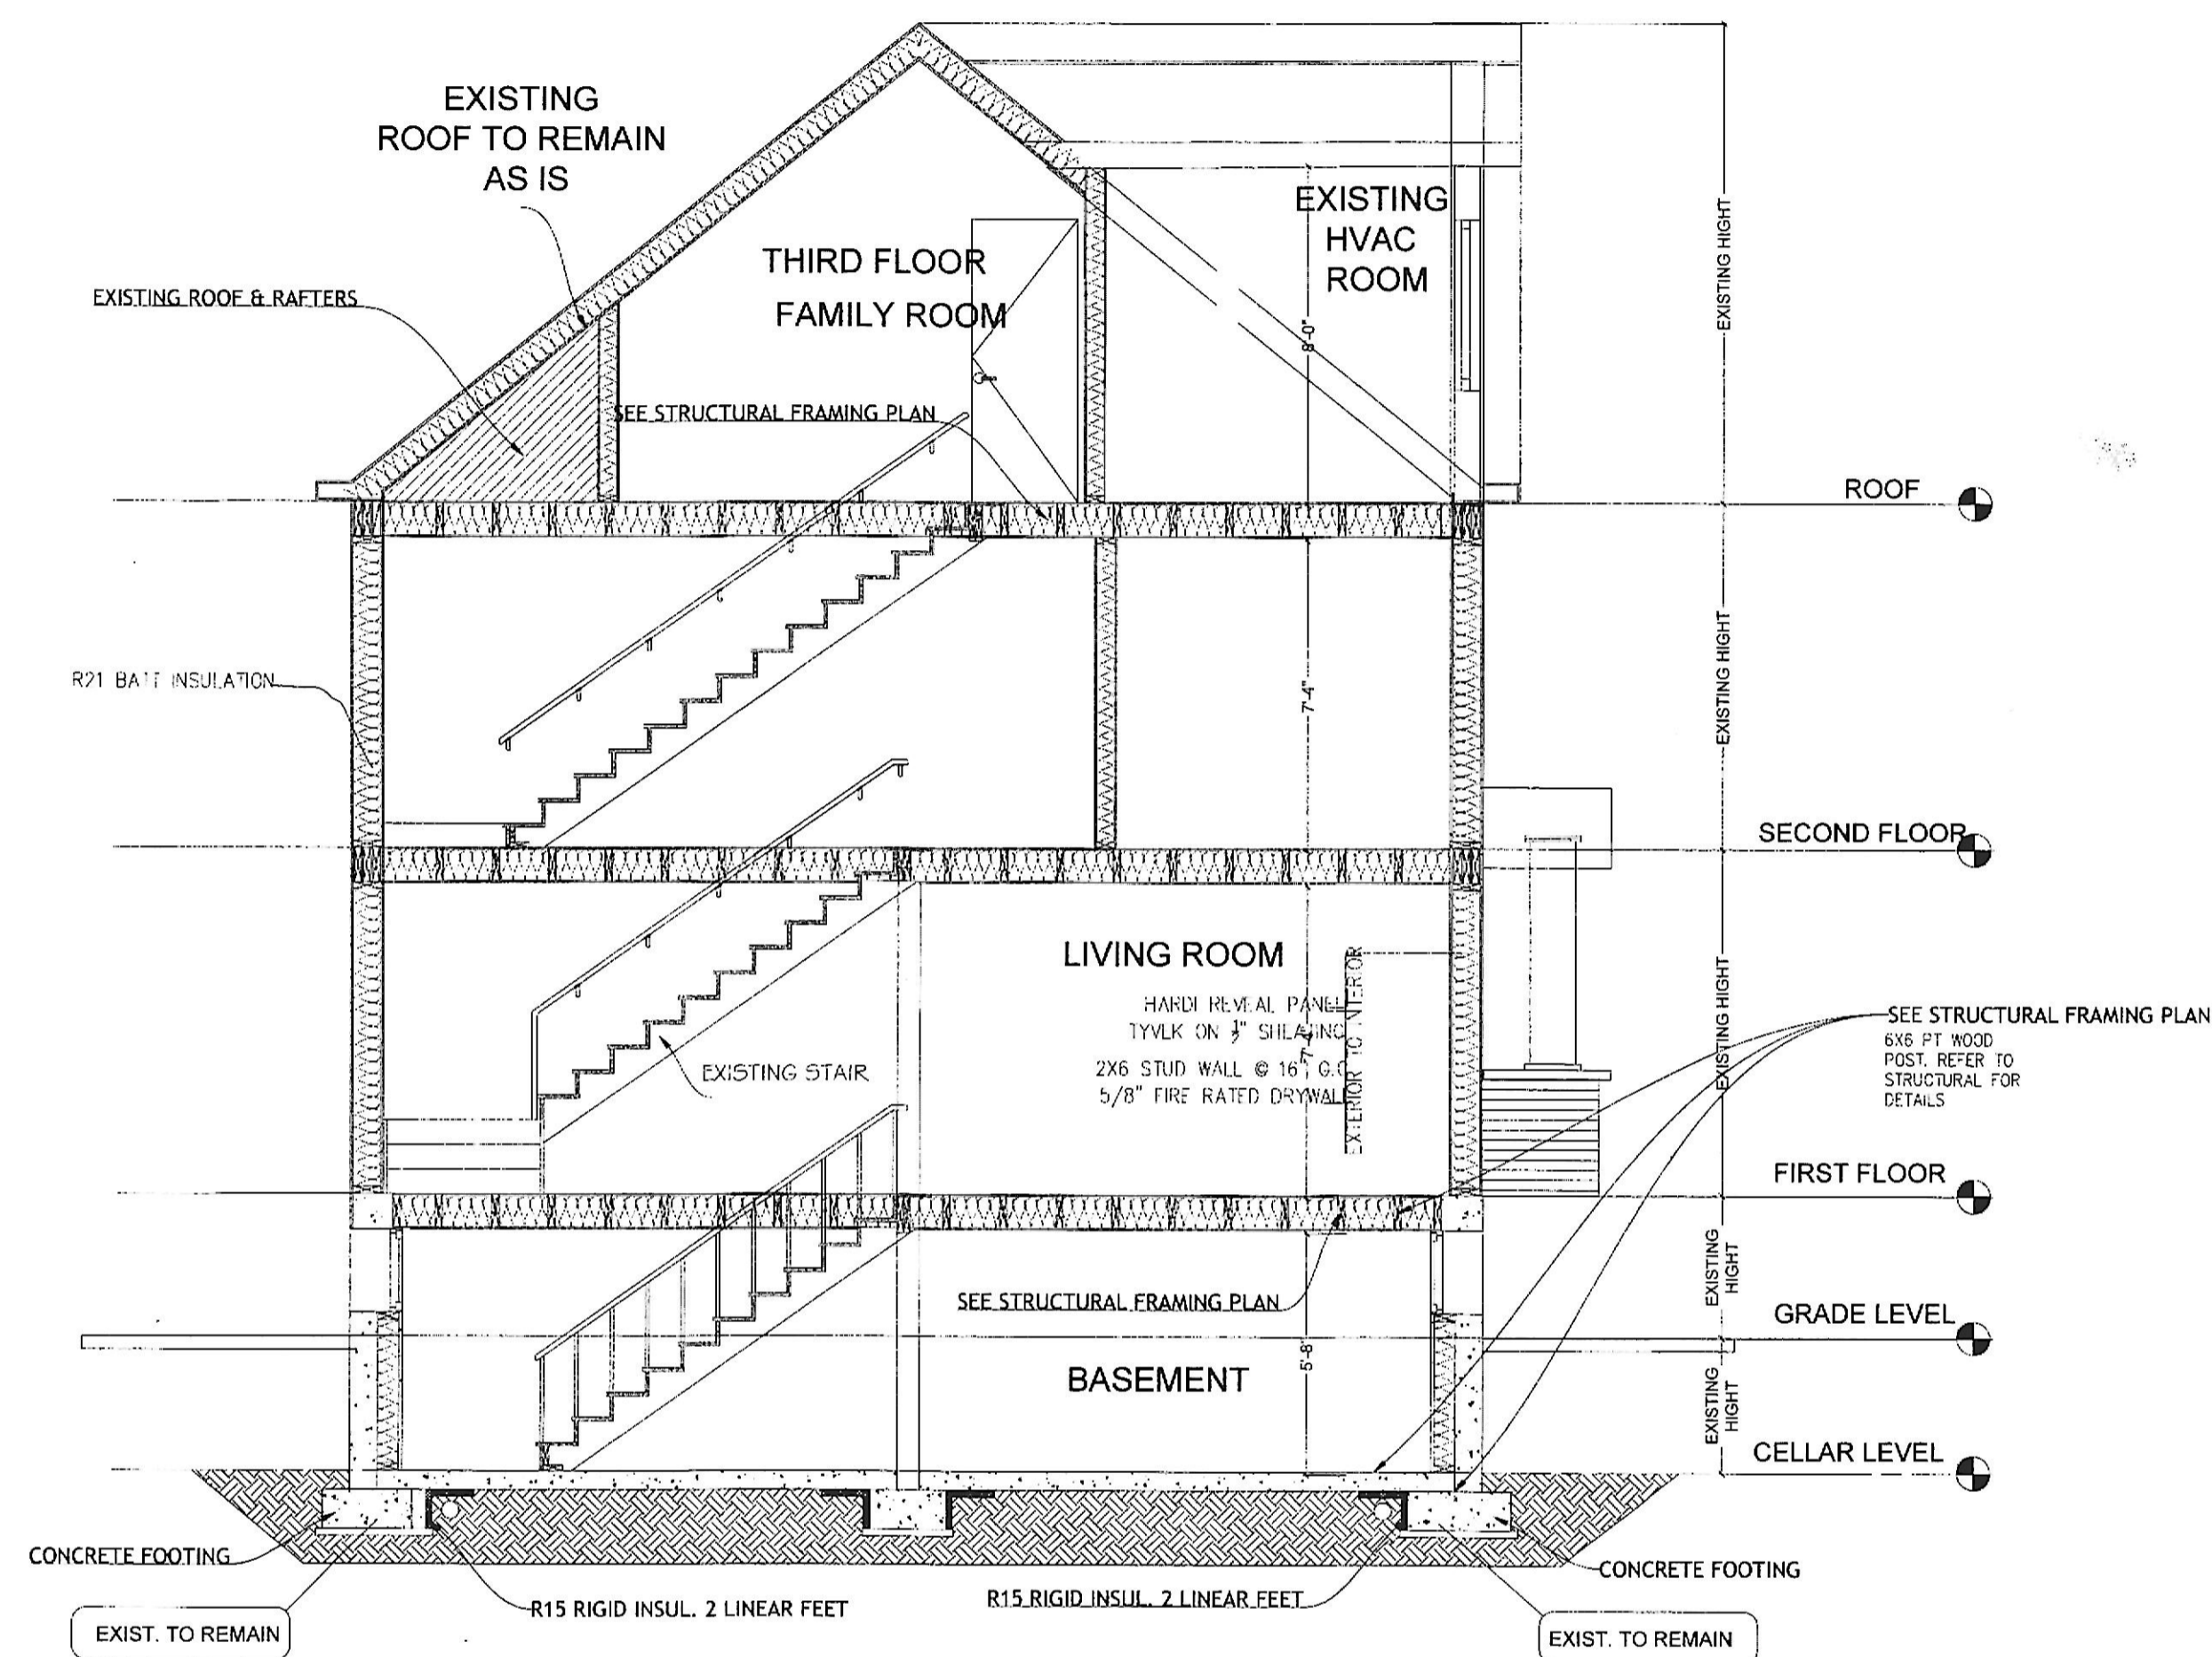

PROPOSED BUILDING SECTION -1
SCALE = 1/4"=1'-0"

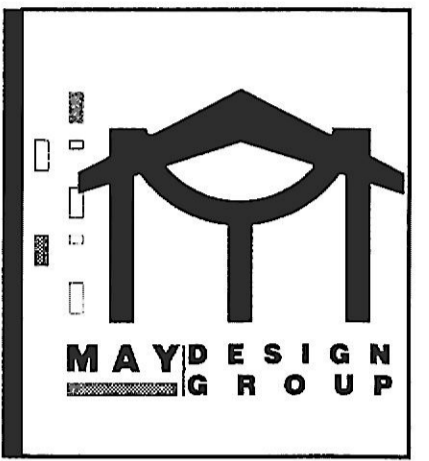

4015 WOODLEA AVE
BALTIMORE, 21206 MD
SQ: 6,996 LOT: 016

SCALE: AS NOTED

DATE:

PROJECT NUMBER:

EXISTING & PROPOSED SECTIONS

A007.1

