


BASEMENT DEMO PLAN
SCALE = 1/4" = 1'-0"

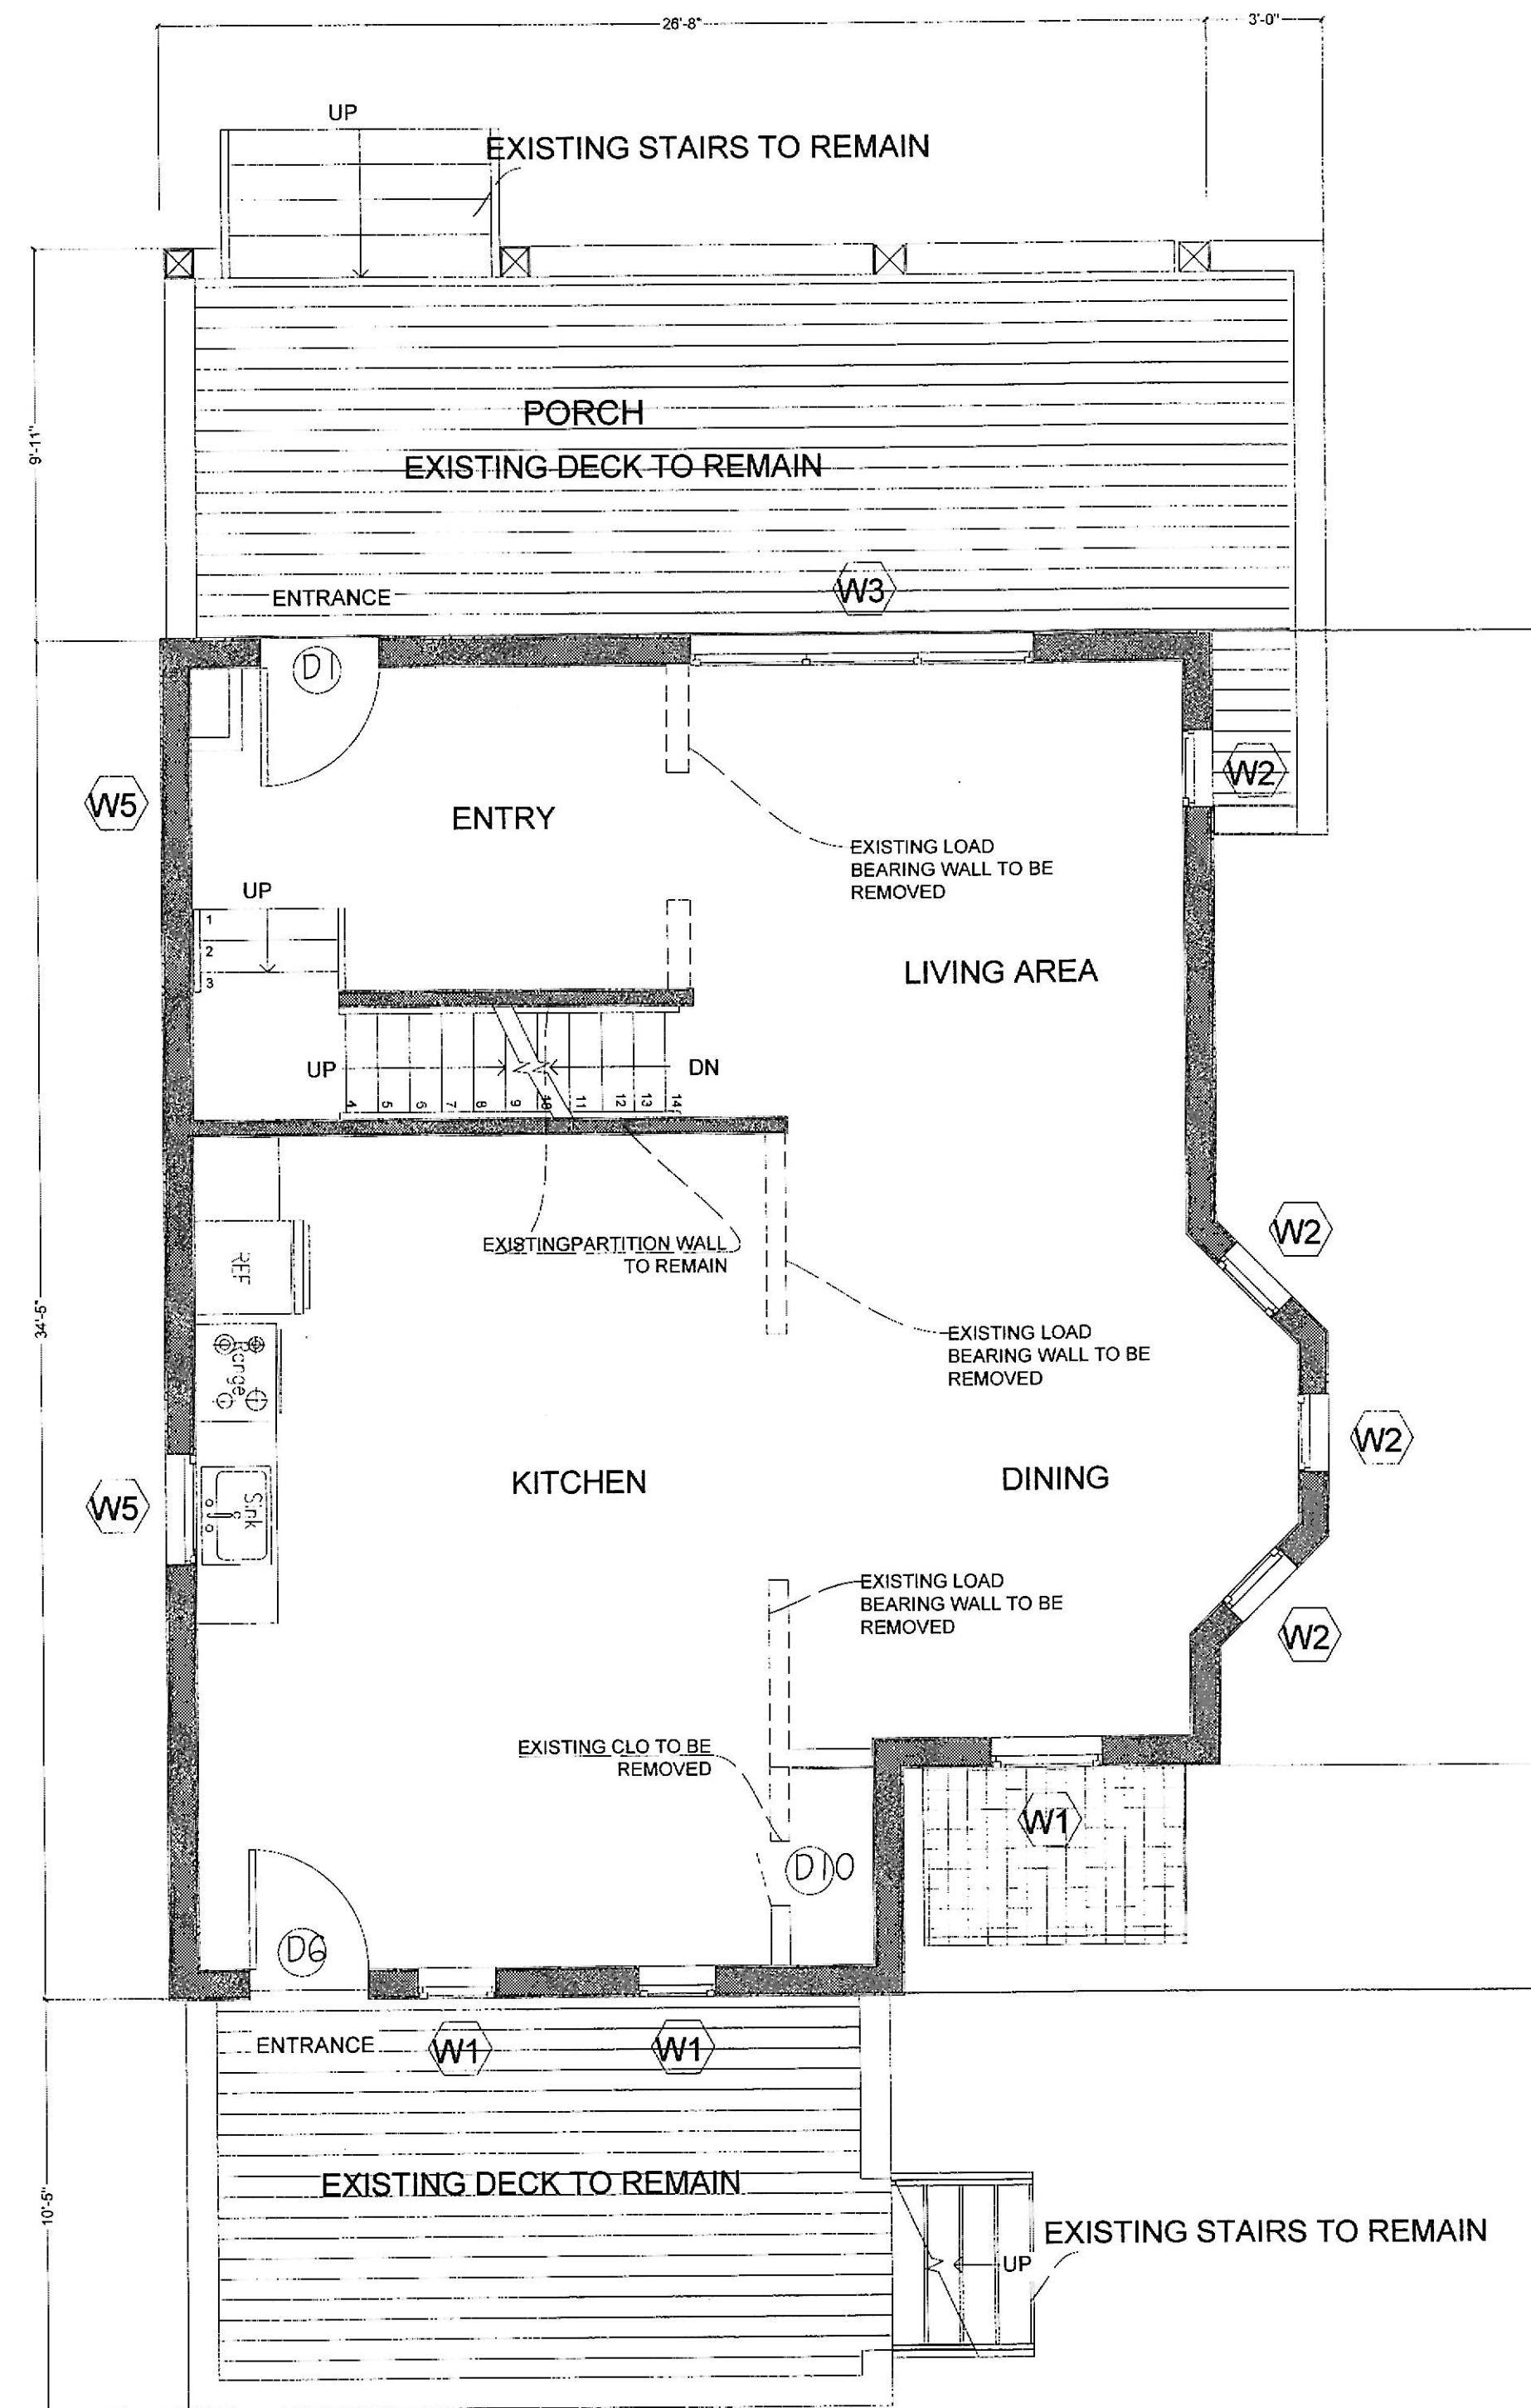


FIRST FLOOR DEMO PLAN
SCALE = 1/4" = 1'-0"

 All front windows must be non-vinyl 1/1 DHS windows. See proposed window schedule on sheet A007

LEGEND USED :

- EXISTING CONSTRUCTION TO REMAIN
- EXISTING CONSTRUCTION TO BE REMOVED
- EXISTING DOOR, FRAME & TRIMS TO BE REMOVED.

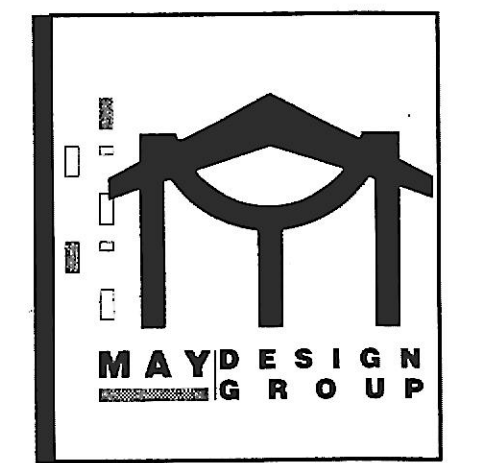

4015 WOODLEA AVE
 BALTIMORE, 21206 MD
 SQ: 6,996 LOT: 016

SCALE: AS NOTED
 DATE:
 PROJECT NUMBER:

DEMO PLANS
D001

