


NORTH

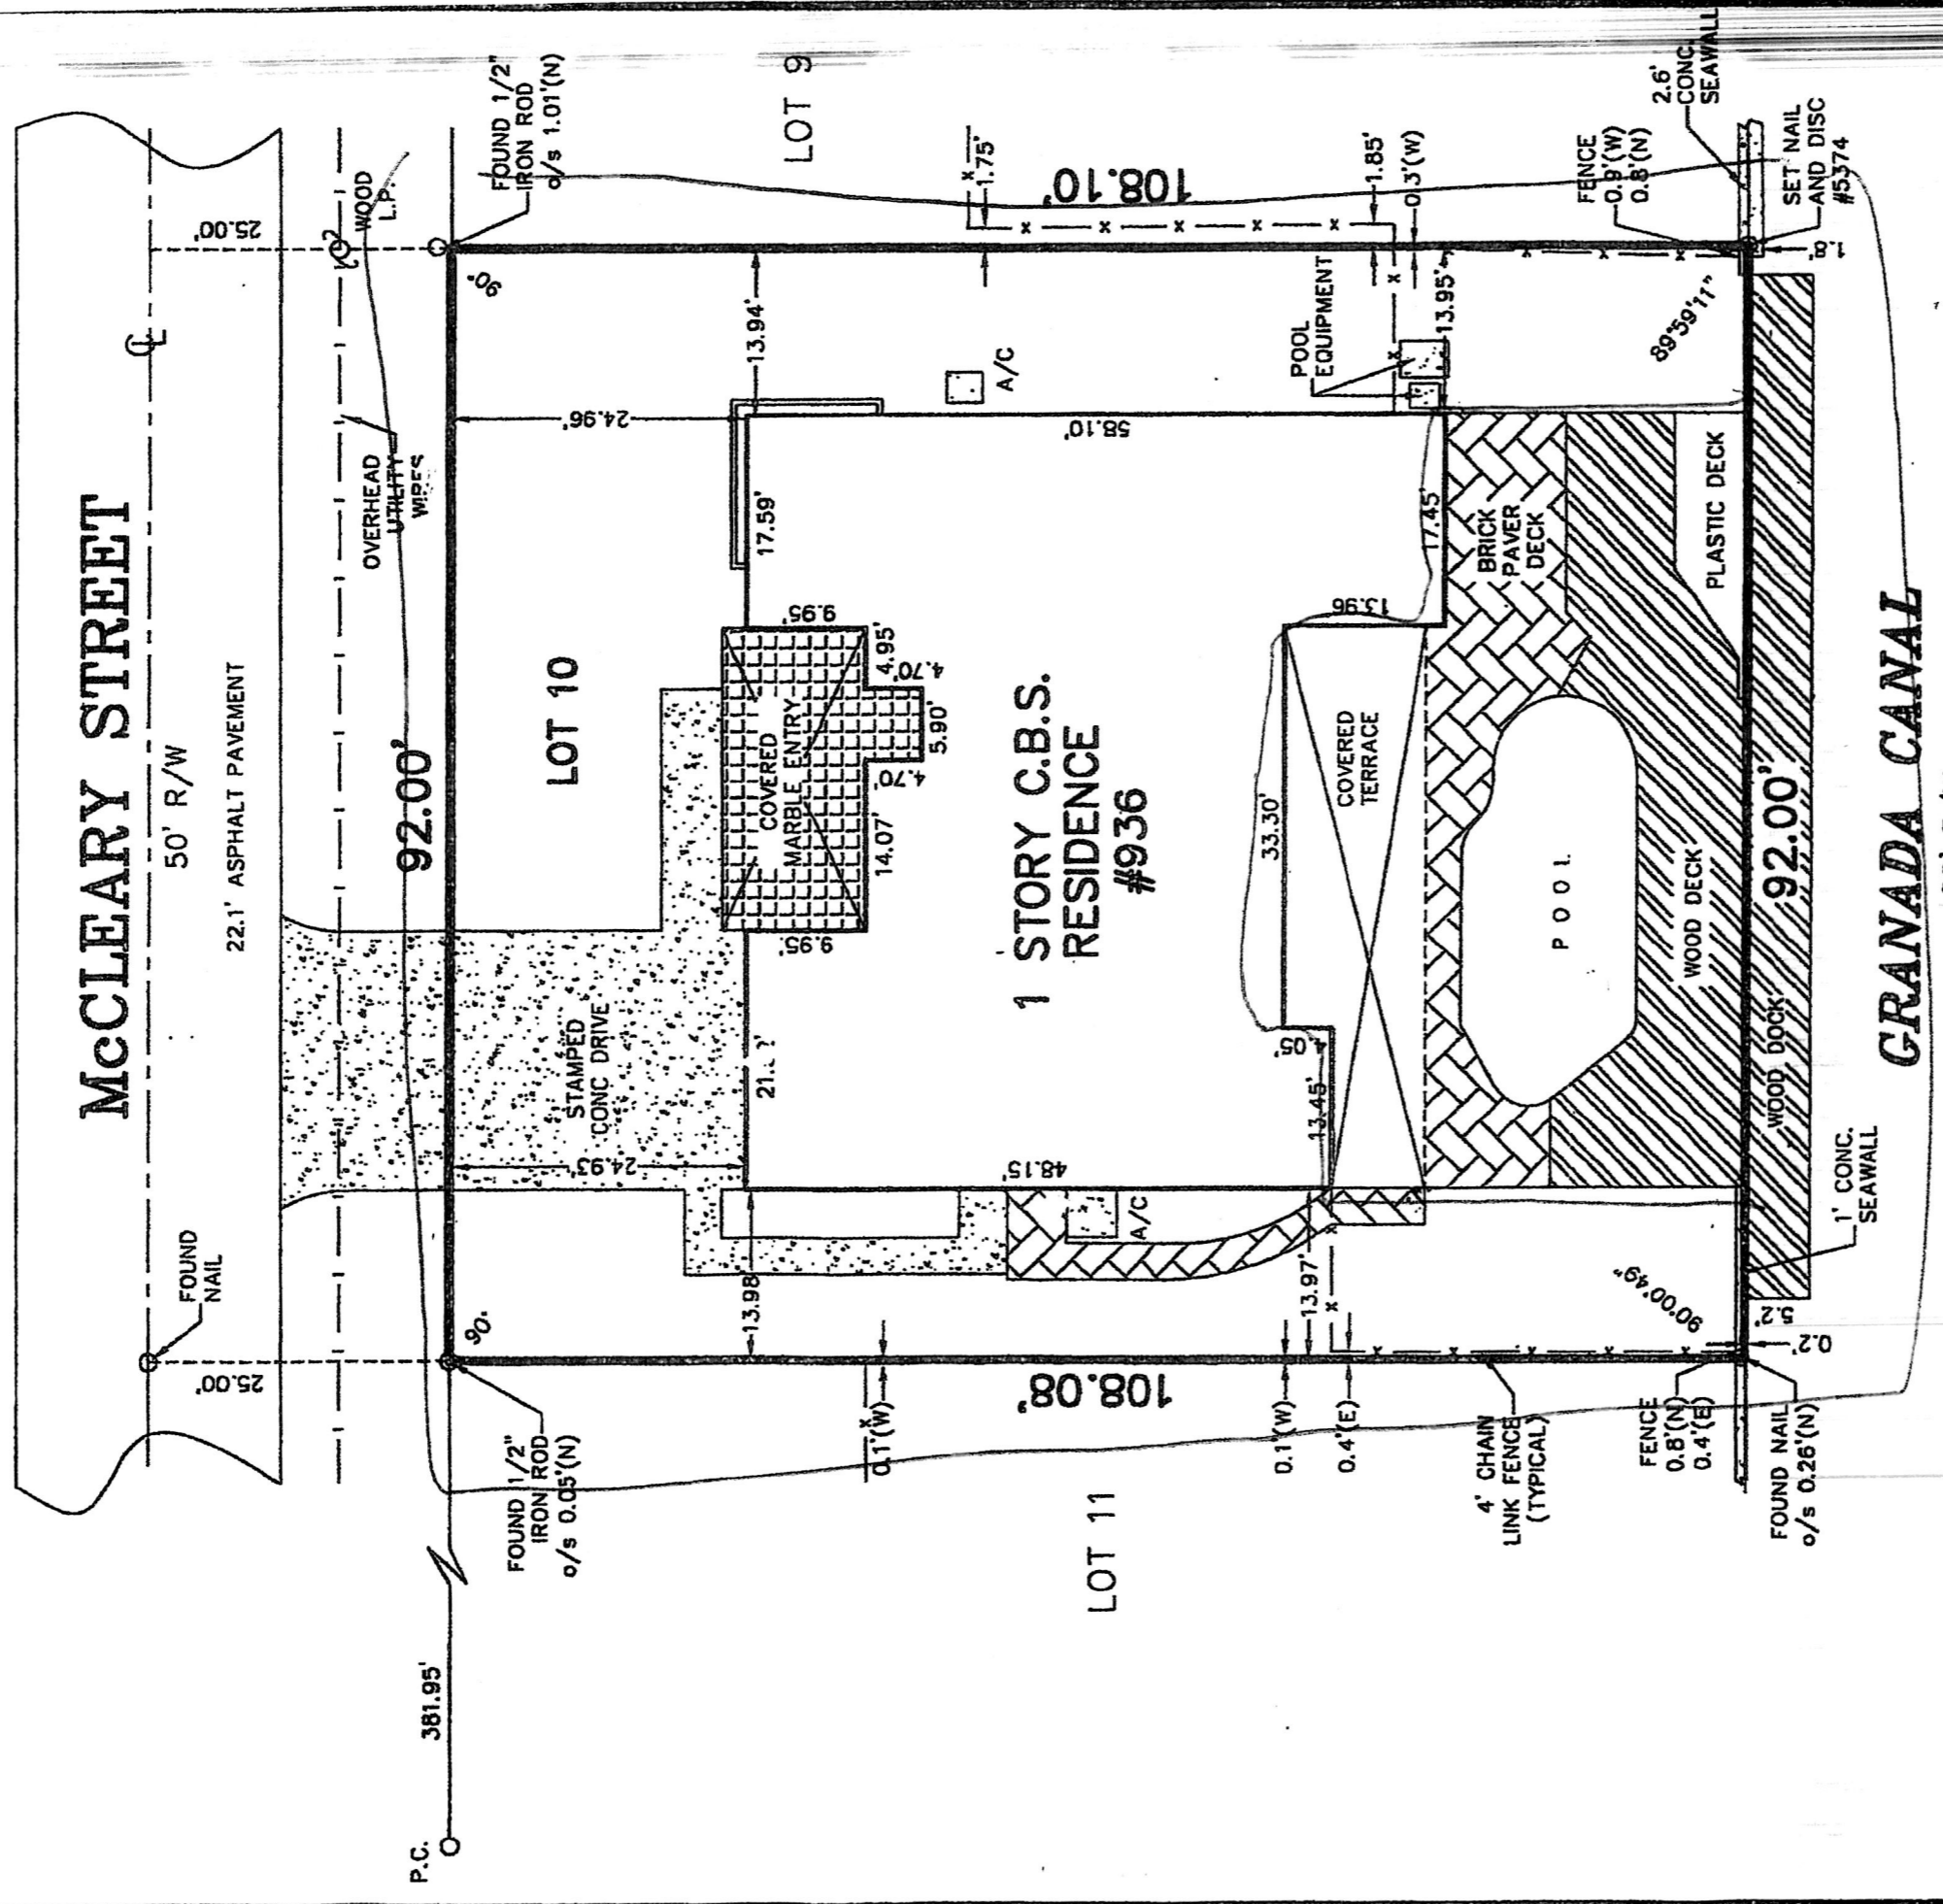

McCLEARY STREET

50' R/W

22.1' ASPHALT PAVEMENT

92.00'

LOT 10

STAMPED CONC DRIVE

COVERED MARBLE ENTRY

1 STORY C.B.S. RESIDENCE #936

LOT 11

108.08'

4' CHAIN LINK FENCE (TYPICAL)

FENCE 0.8'(N) 0.4'(E)

FOUND NAIL o/s 0.26'(N)

GRANADA CANAL

80' R/W

SCALE: 1" = 20'	SKETCH NO.: 09-2041
DRAWN BY: Q.D.I.	SIDE 2 OF 2

*Handwritten signature and initials*