





L2M
 811 Cromwell Park Drive, Suite 113
 Cromwell Business Park at BWI
 Glen Burnie, Maryland 21061
 L2M@L2M.com
 Phone 410.863.1302
 Fax 410.863.1308

L2M
 ARCHITECTS


I certify that these documents were prepared or approved by me, and that I am a duly licensed architect under the laws of the state of Maryland Lic. #339 Exp. 07 December 2017.

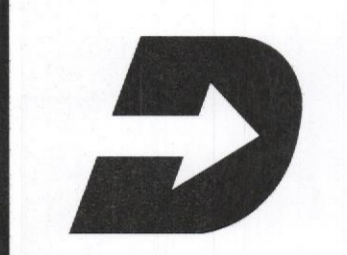


DASH IN
 STORE #079
 QUARTERFIELD RD - SEVERN, MD

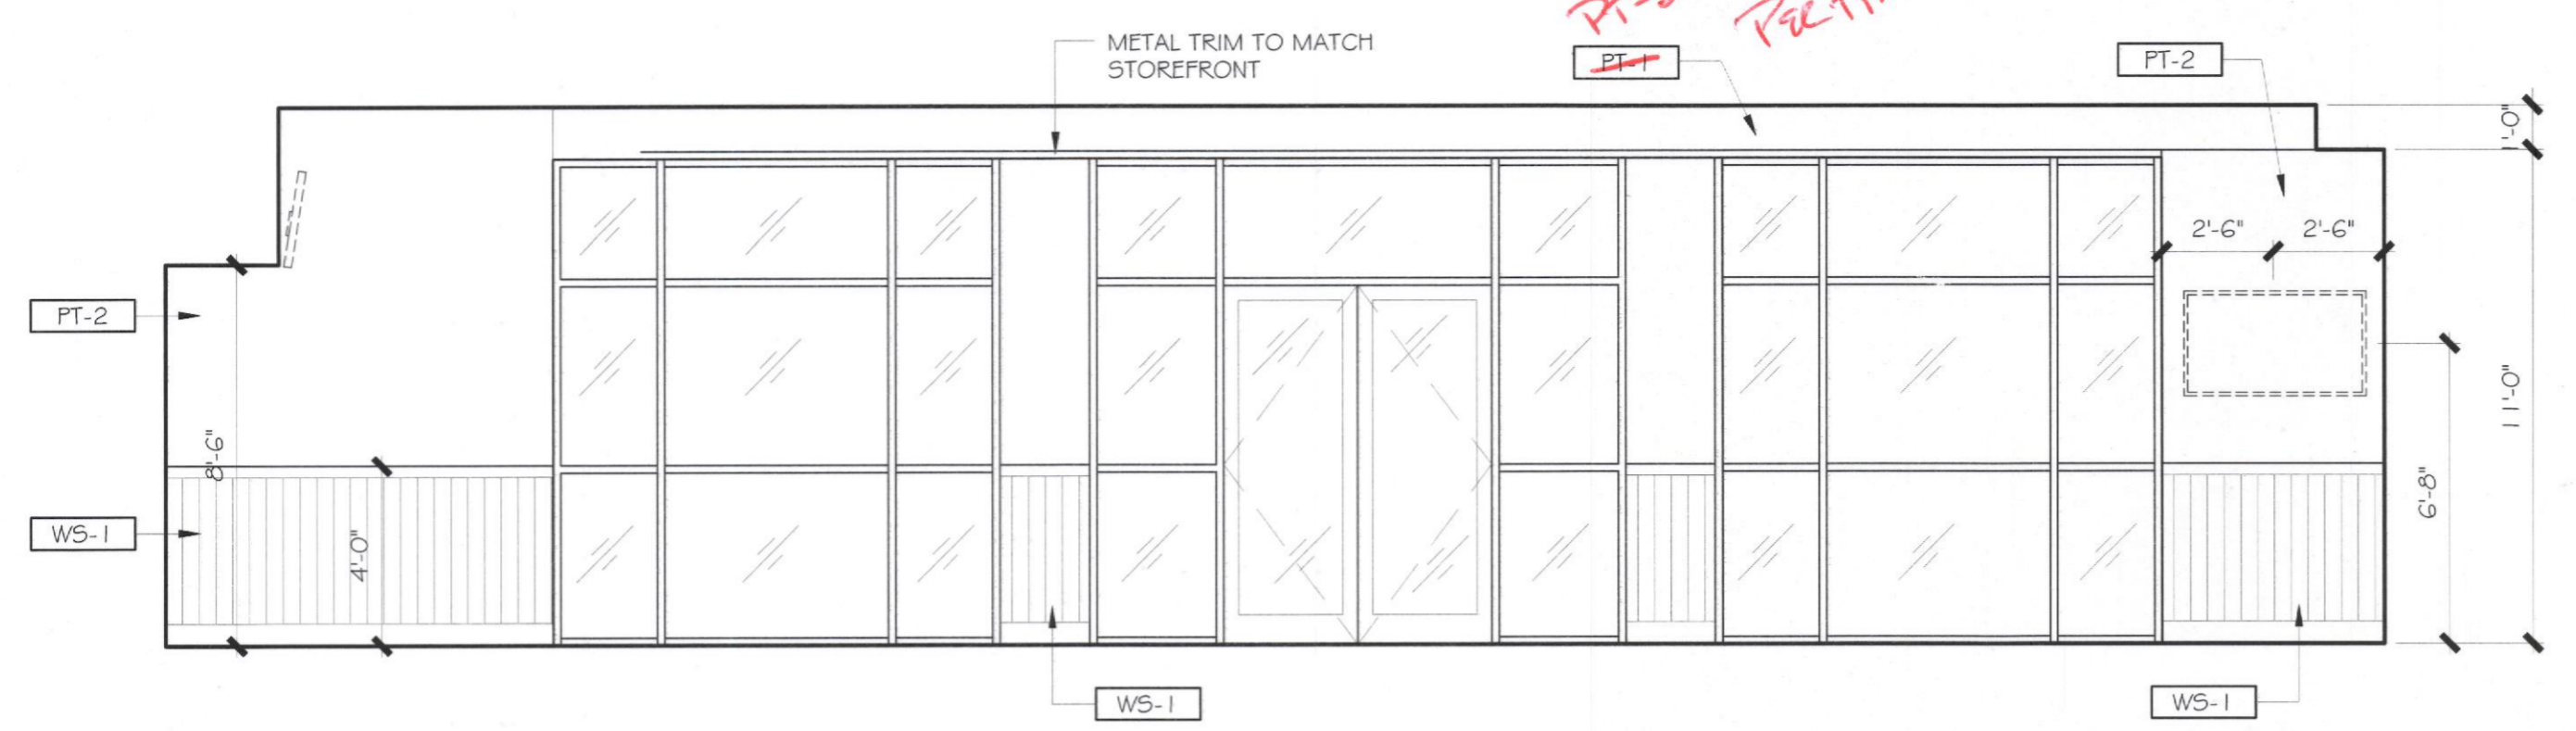


A10 INTERIOR ELEVATION
 SCALE: 1/4" = 1'-0"

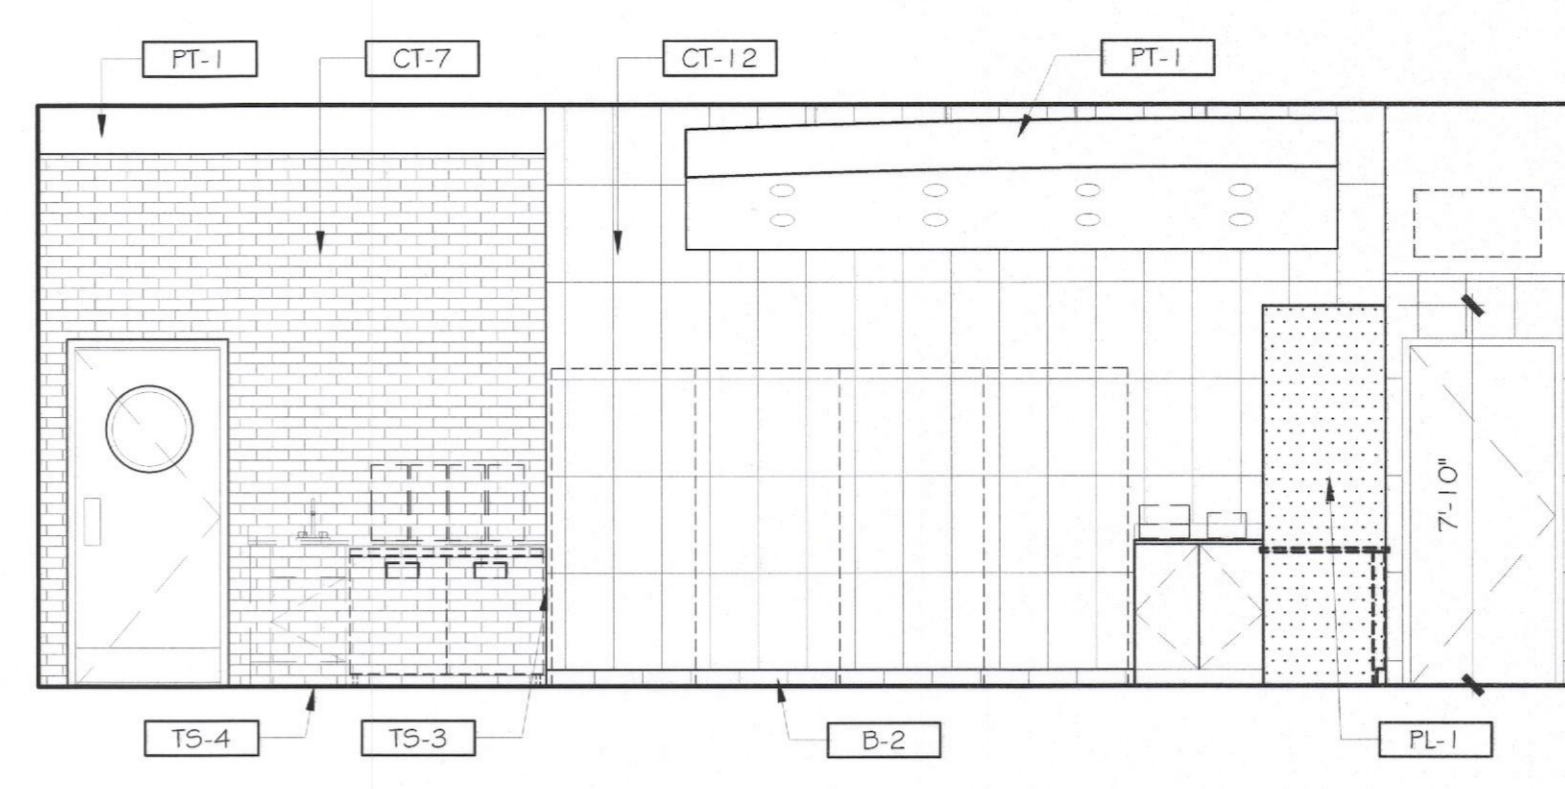


J10 INTERIOR ELEVATION
 SCALE: 1/4" = 1'-0"

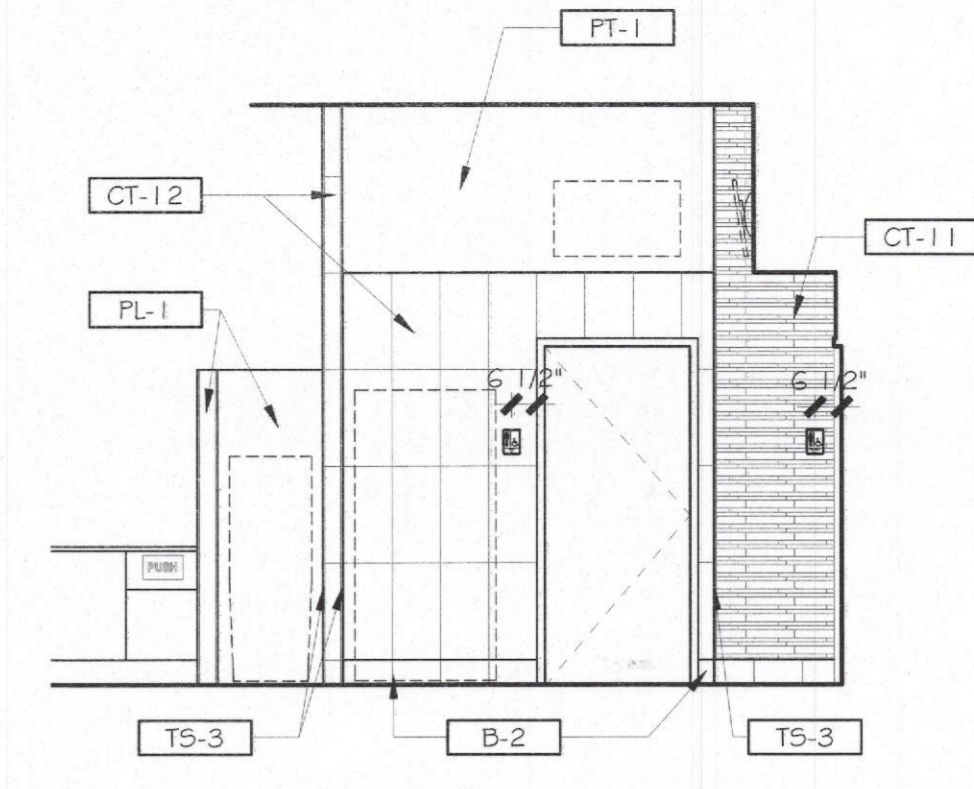


P10 INTERIOR ELEVATION
 SCALE: 1/4" = 1'-0"

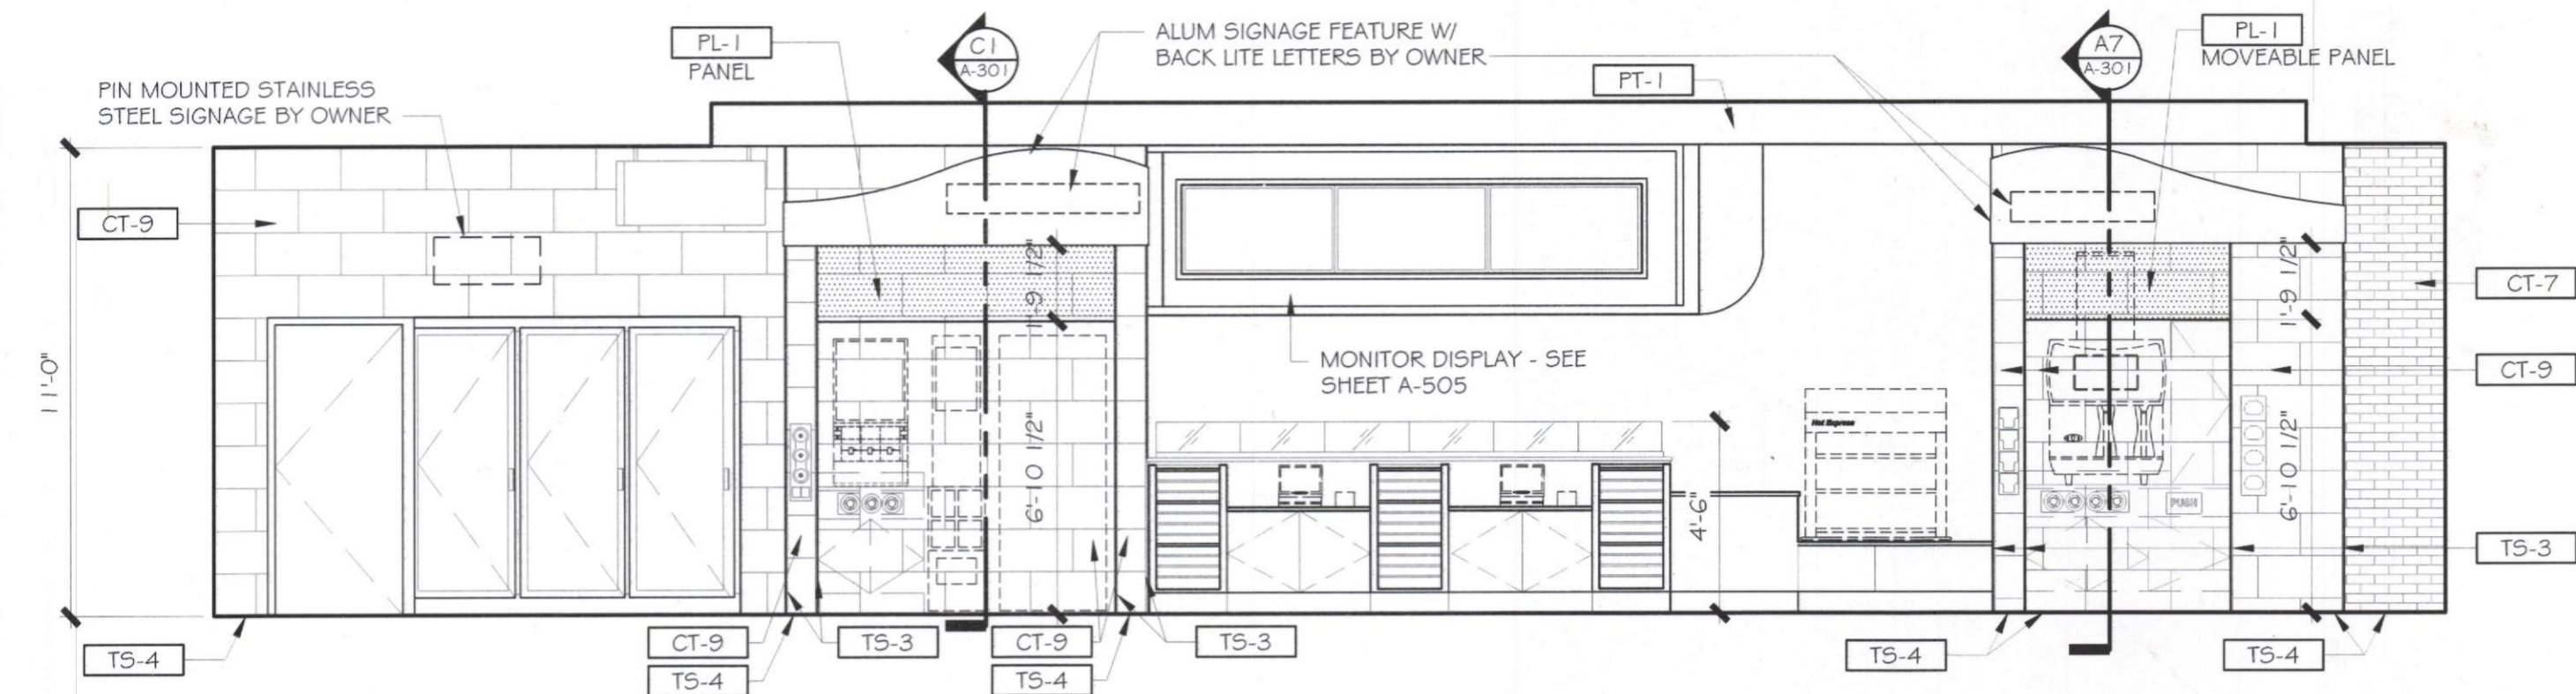






A7 INTERIOR ELEVATION
 SCALE: 1/4" = 1'-0"

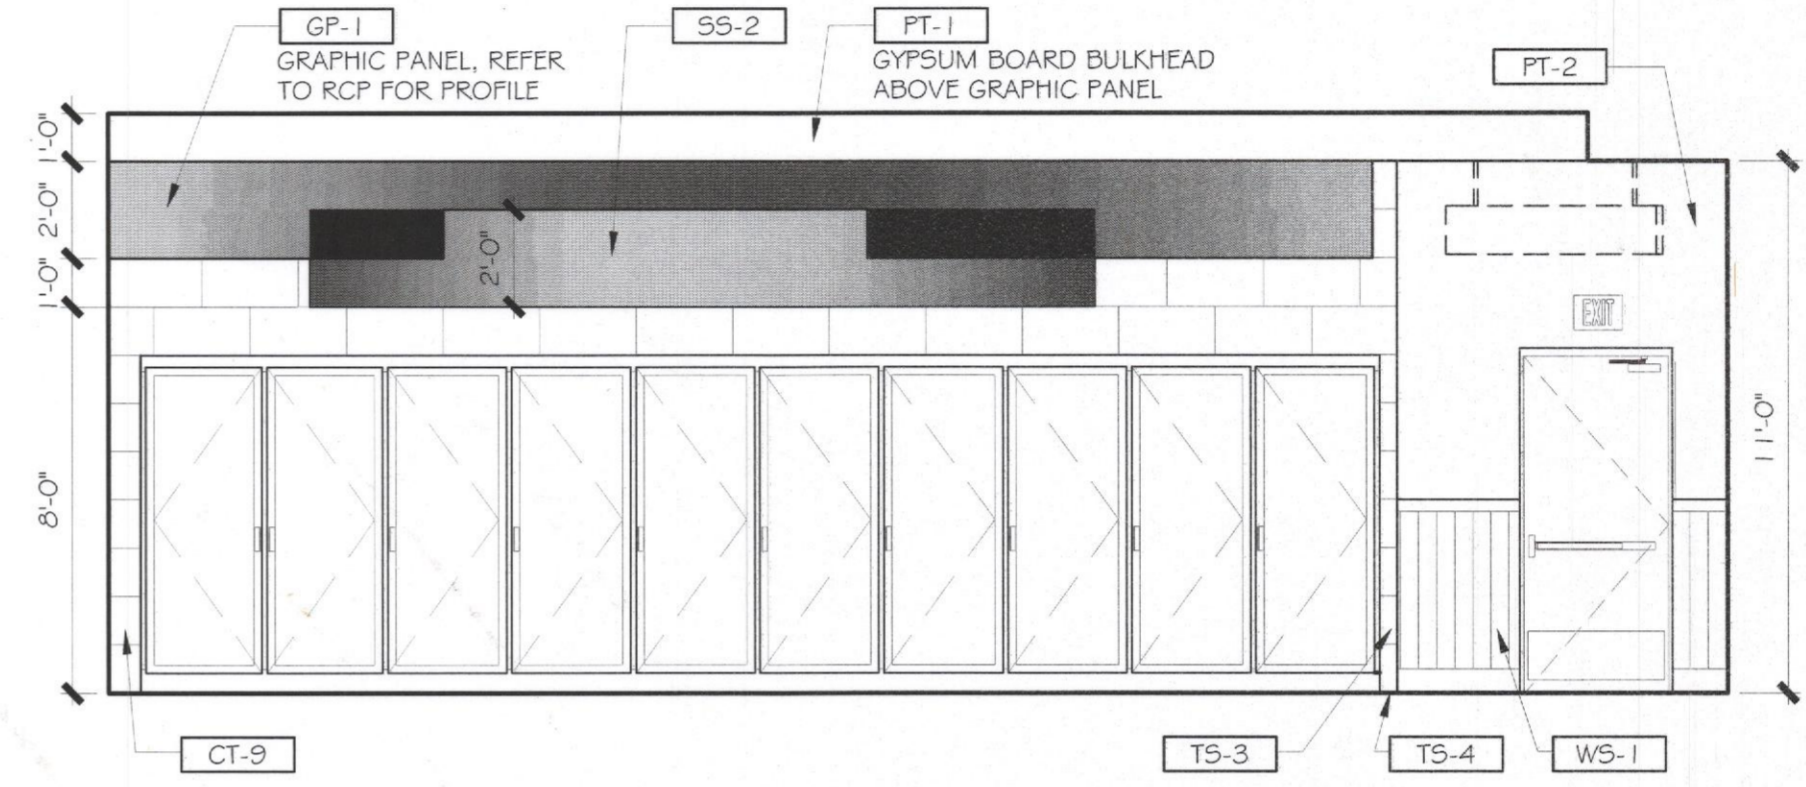

K7 COOLER ELEVATION
 SCALE: 1/4" = 1'-0"




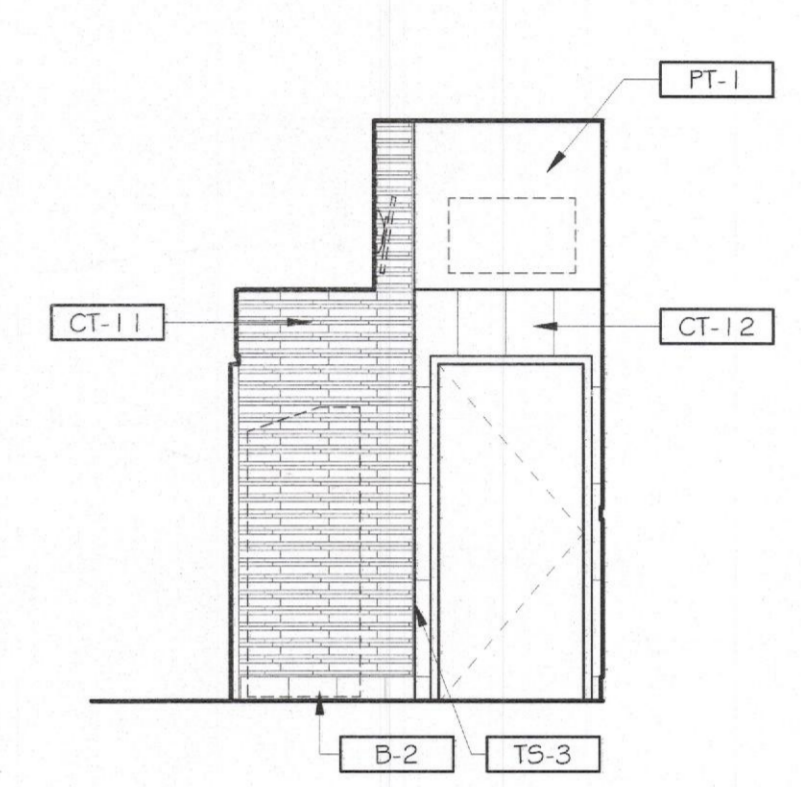


Q7 INTERIOR ELEVATION
 SCALE: 1/4" = 1'-0"

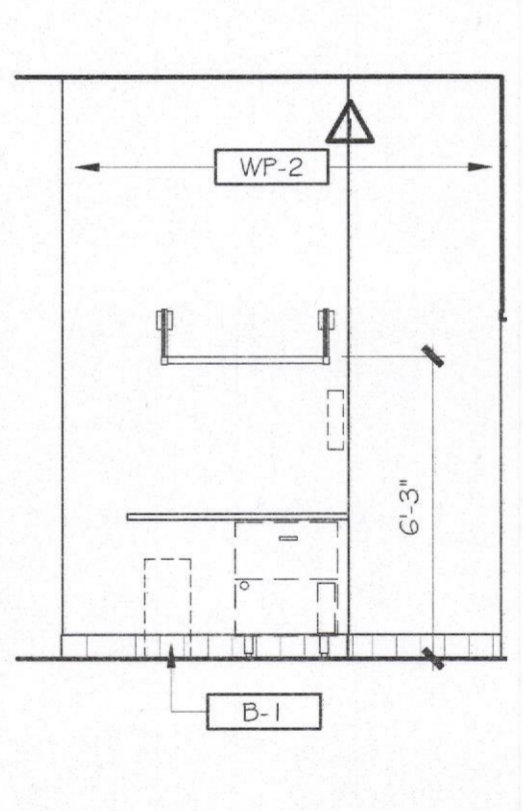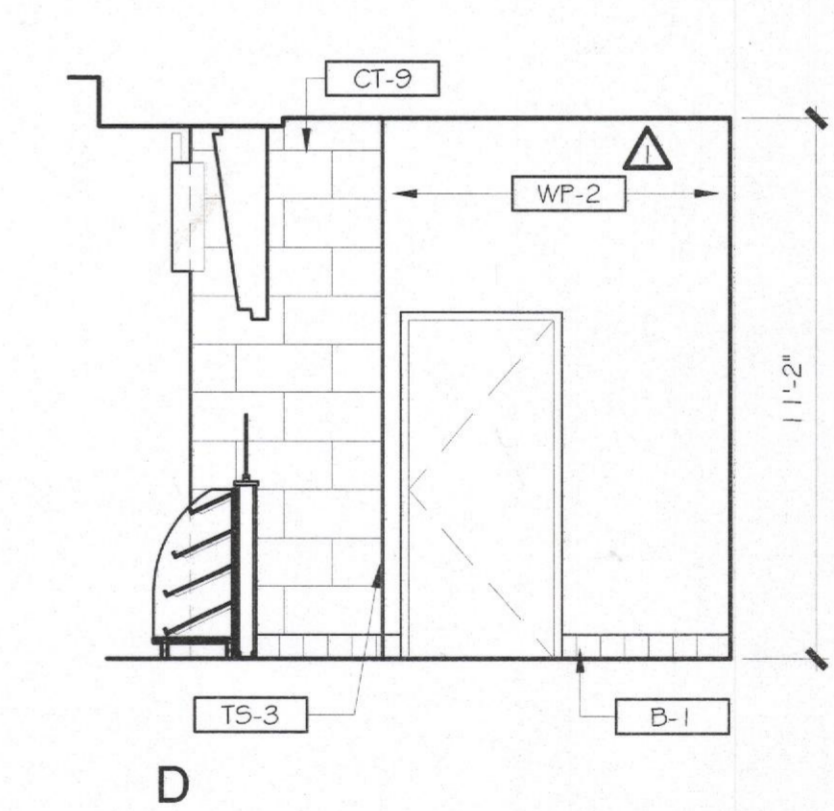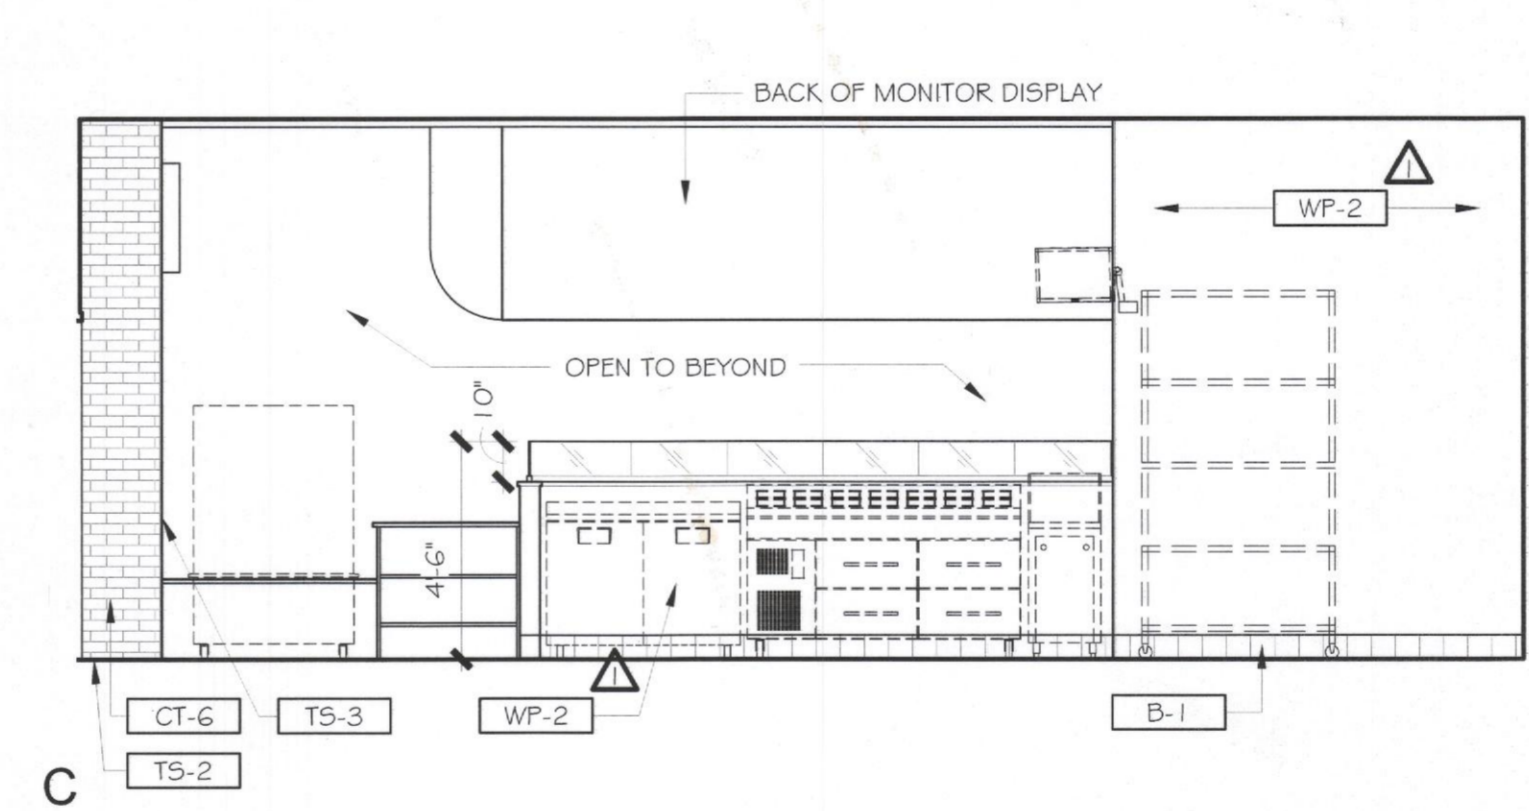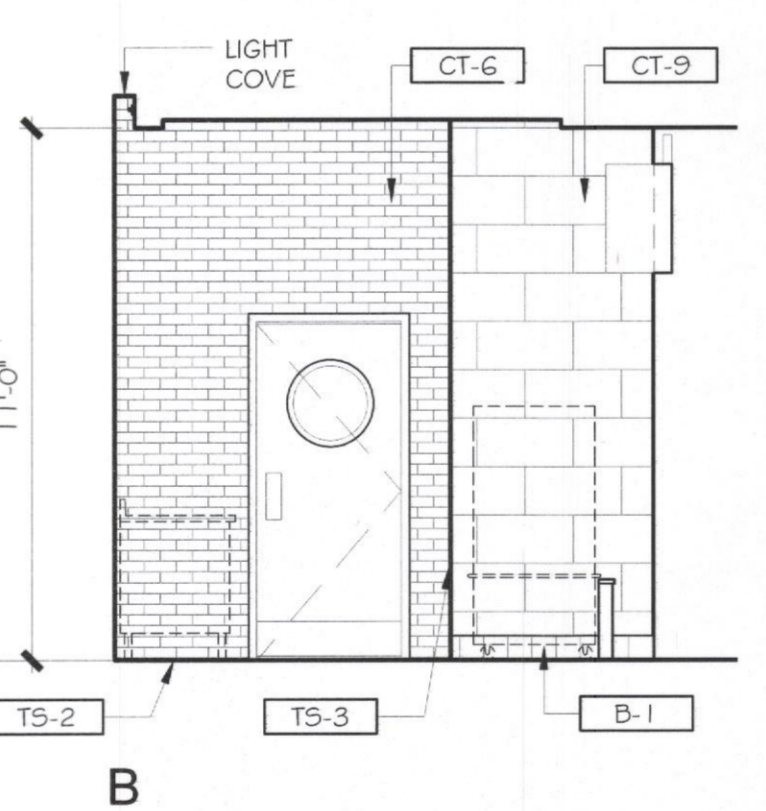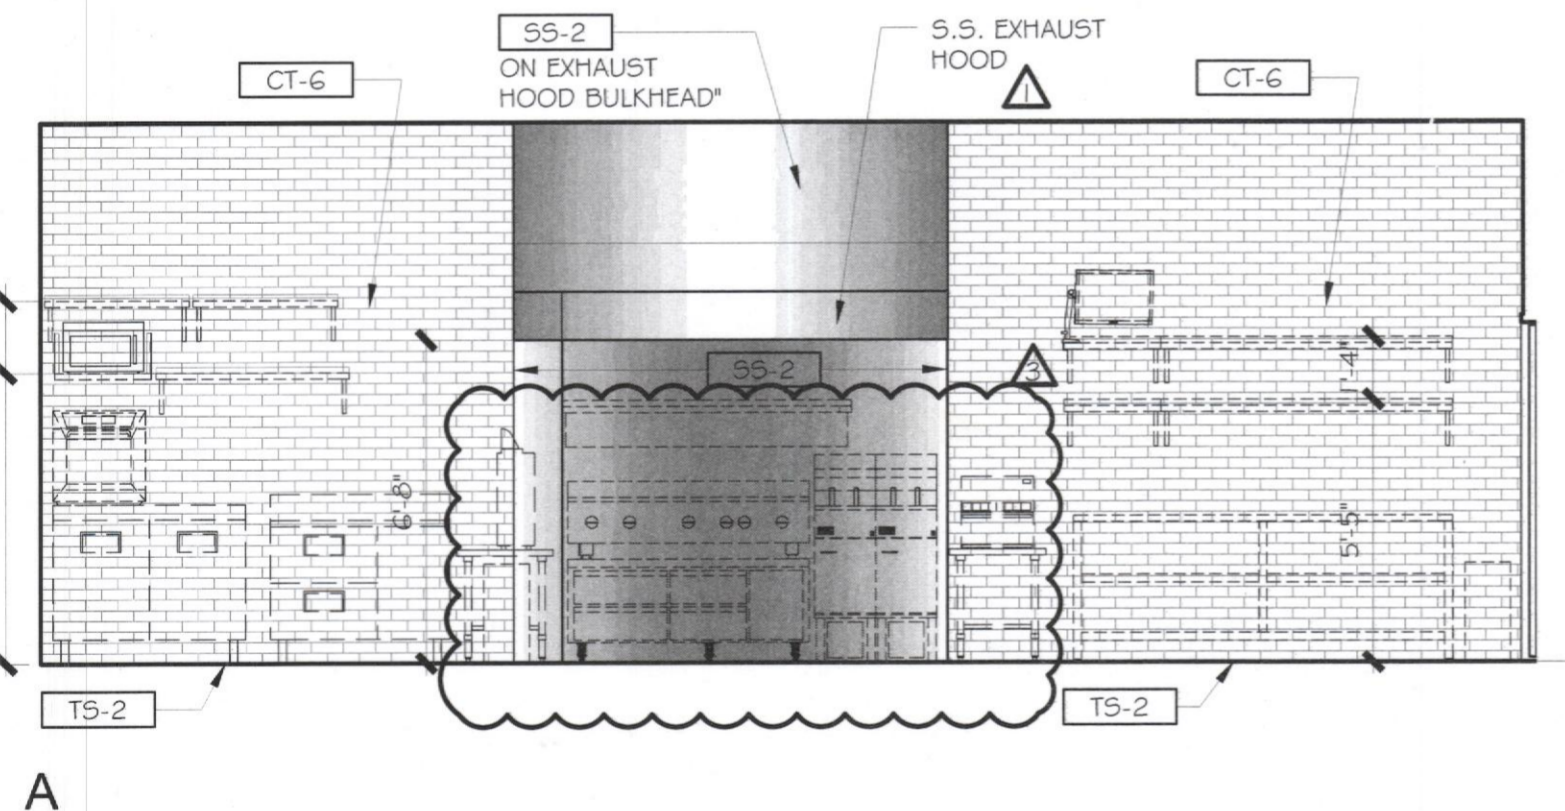

A4 INTERIOR ELEVATION
 SCALE: 1/4" = 1'-0"

P4 INTERIOR ELEVATION
 SCALE: 1/4" = 1'-0"

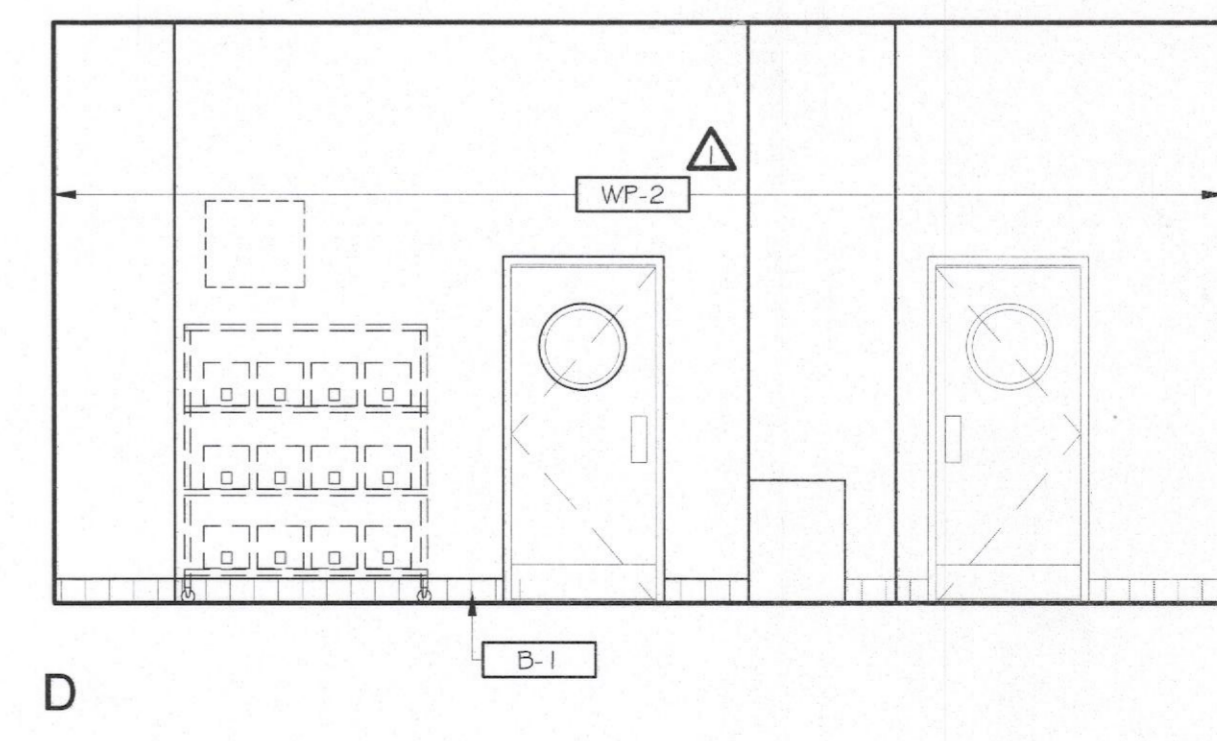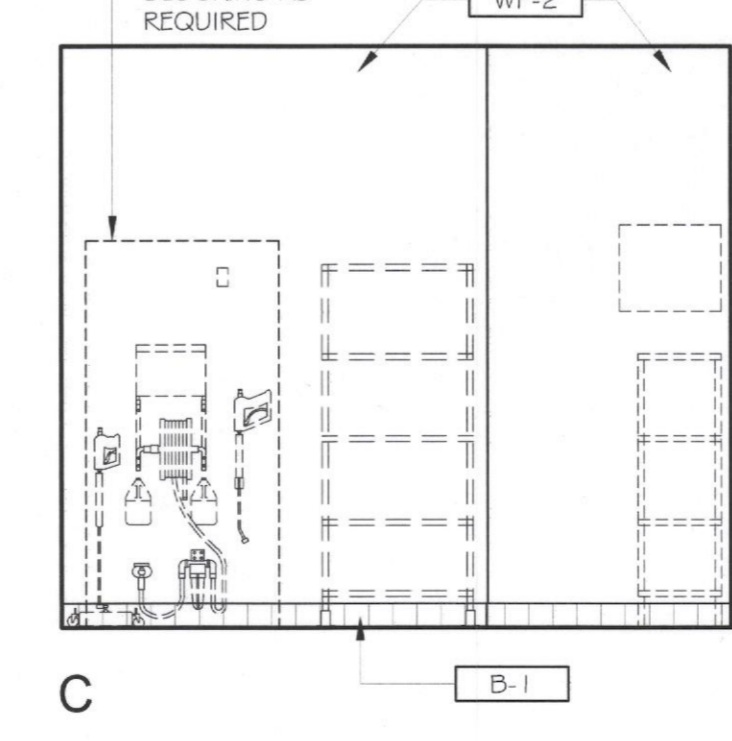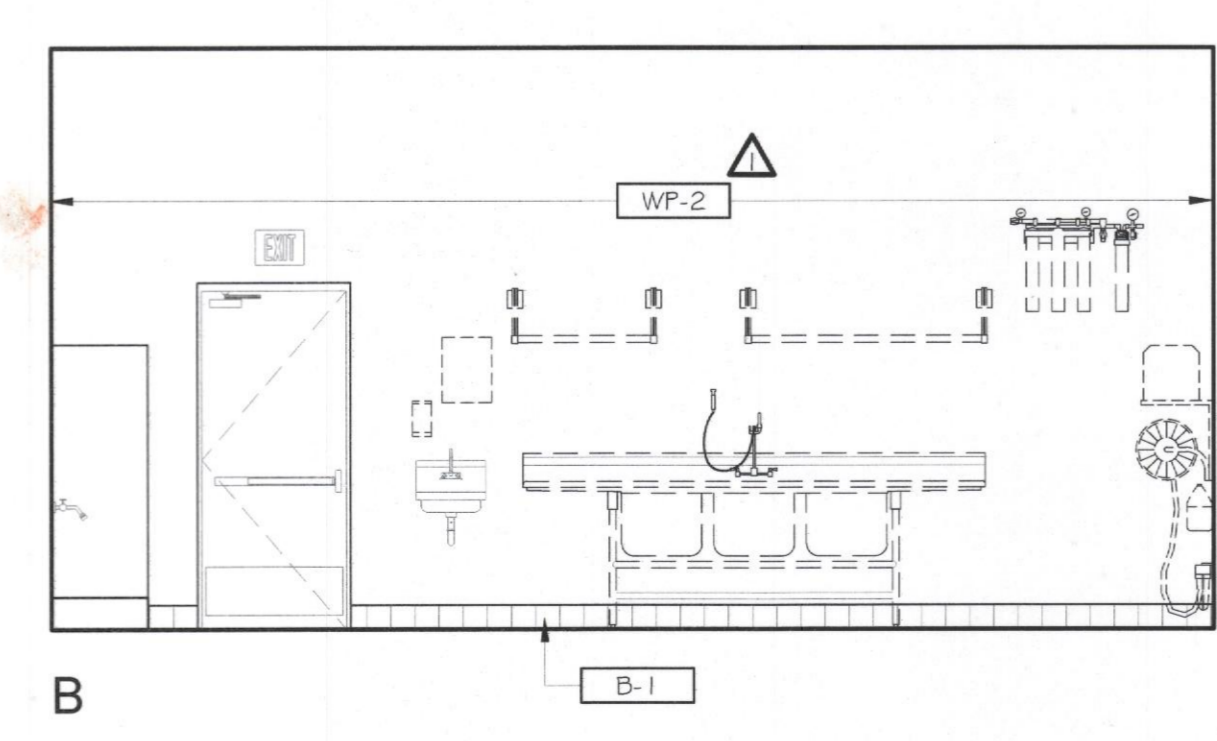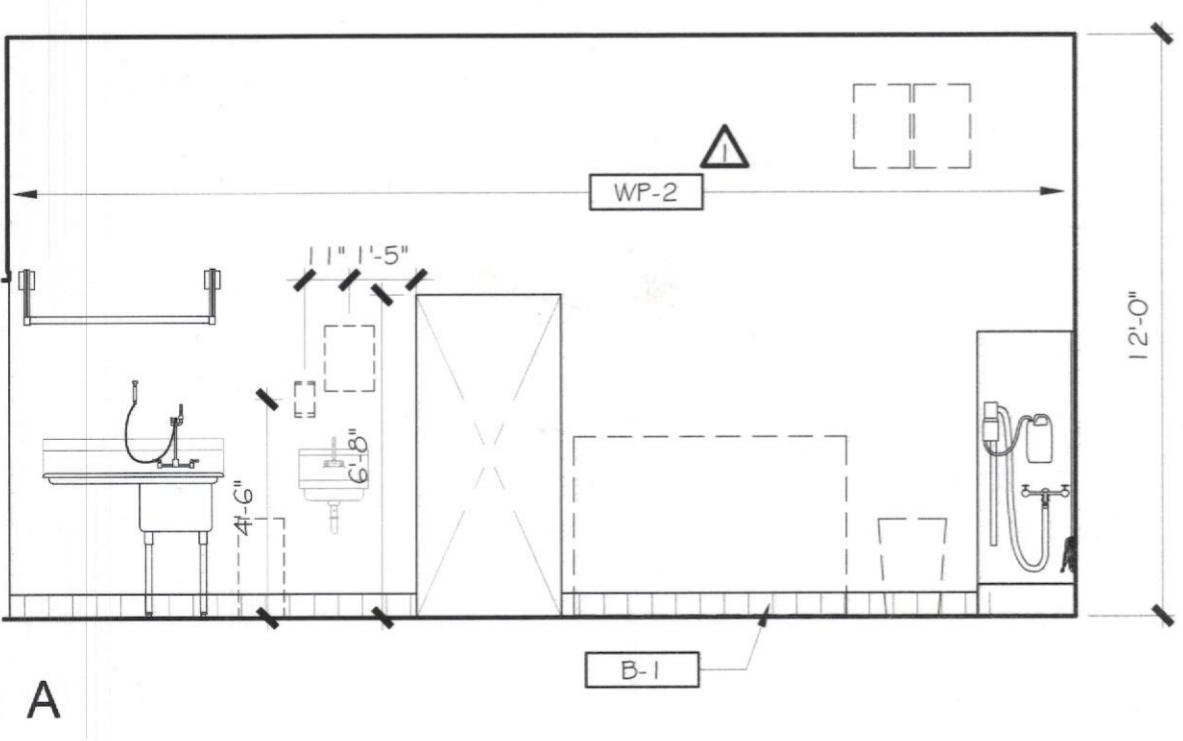

A1 INTERIOR ELEVATION
 SCALE: 1/4" = 1'-0"

REV. #	ISSUE / DESCRIPTION	DATE
1	OWNER COMMENTS	5/10/2017
2	OWNER COMMENTS	07/20/2017

SHEET TITLE:
INTERIOR ELEVATIONS

DRAWING DATE:
 01 APRIL 2017
 DRAWN BY:
 STAFF
 REVIEWED BY:
 SDL

PROJECT #
 15.108
 SHEET #

A-203

FILE NAME:
 15.108 -A-203.dwg