




4 POP UP COVE AT GLASS
Scale: 3" = 1'-0"

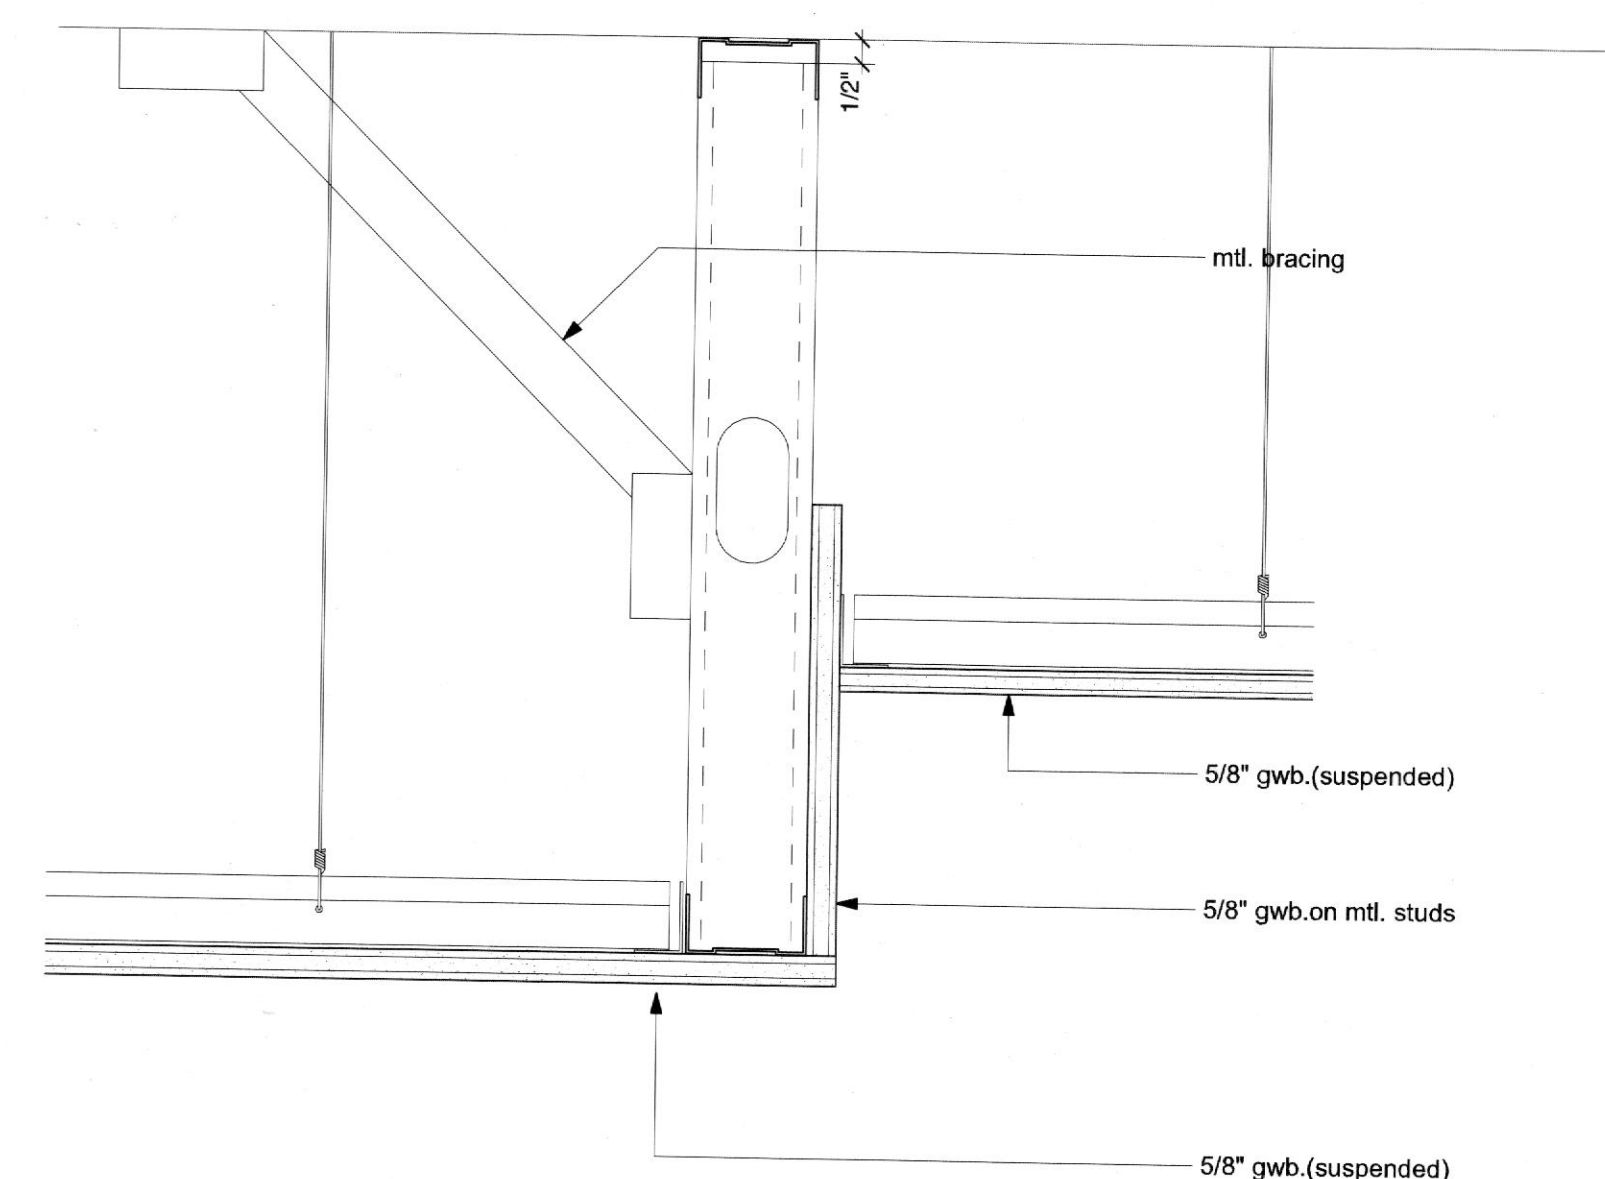


5 TYPICAL GWB BULKHEAD DETAIL
Scale: 3" = 1'-0"

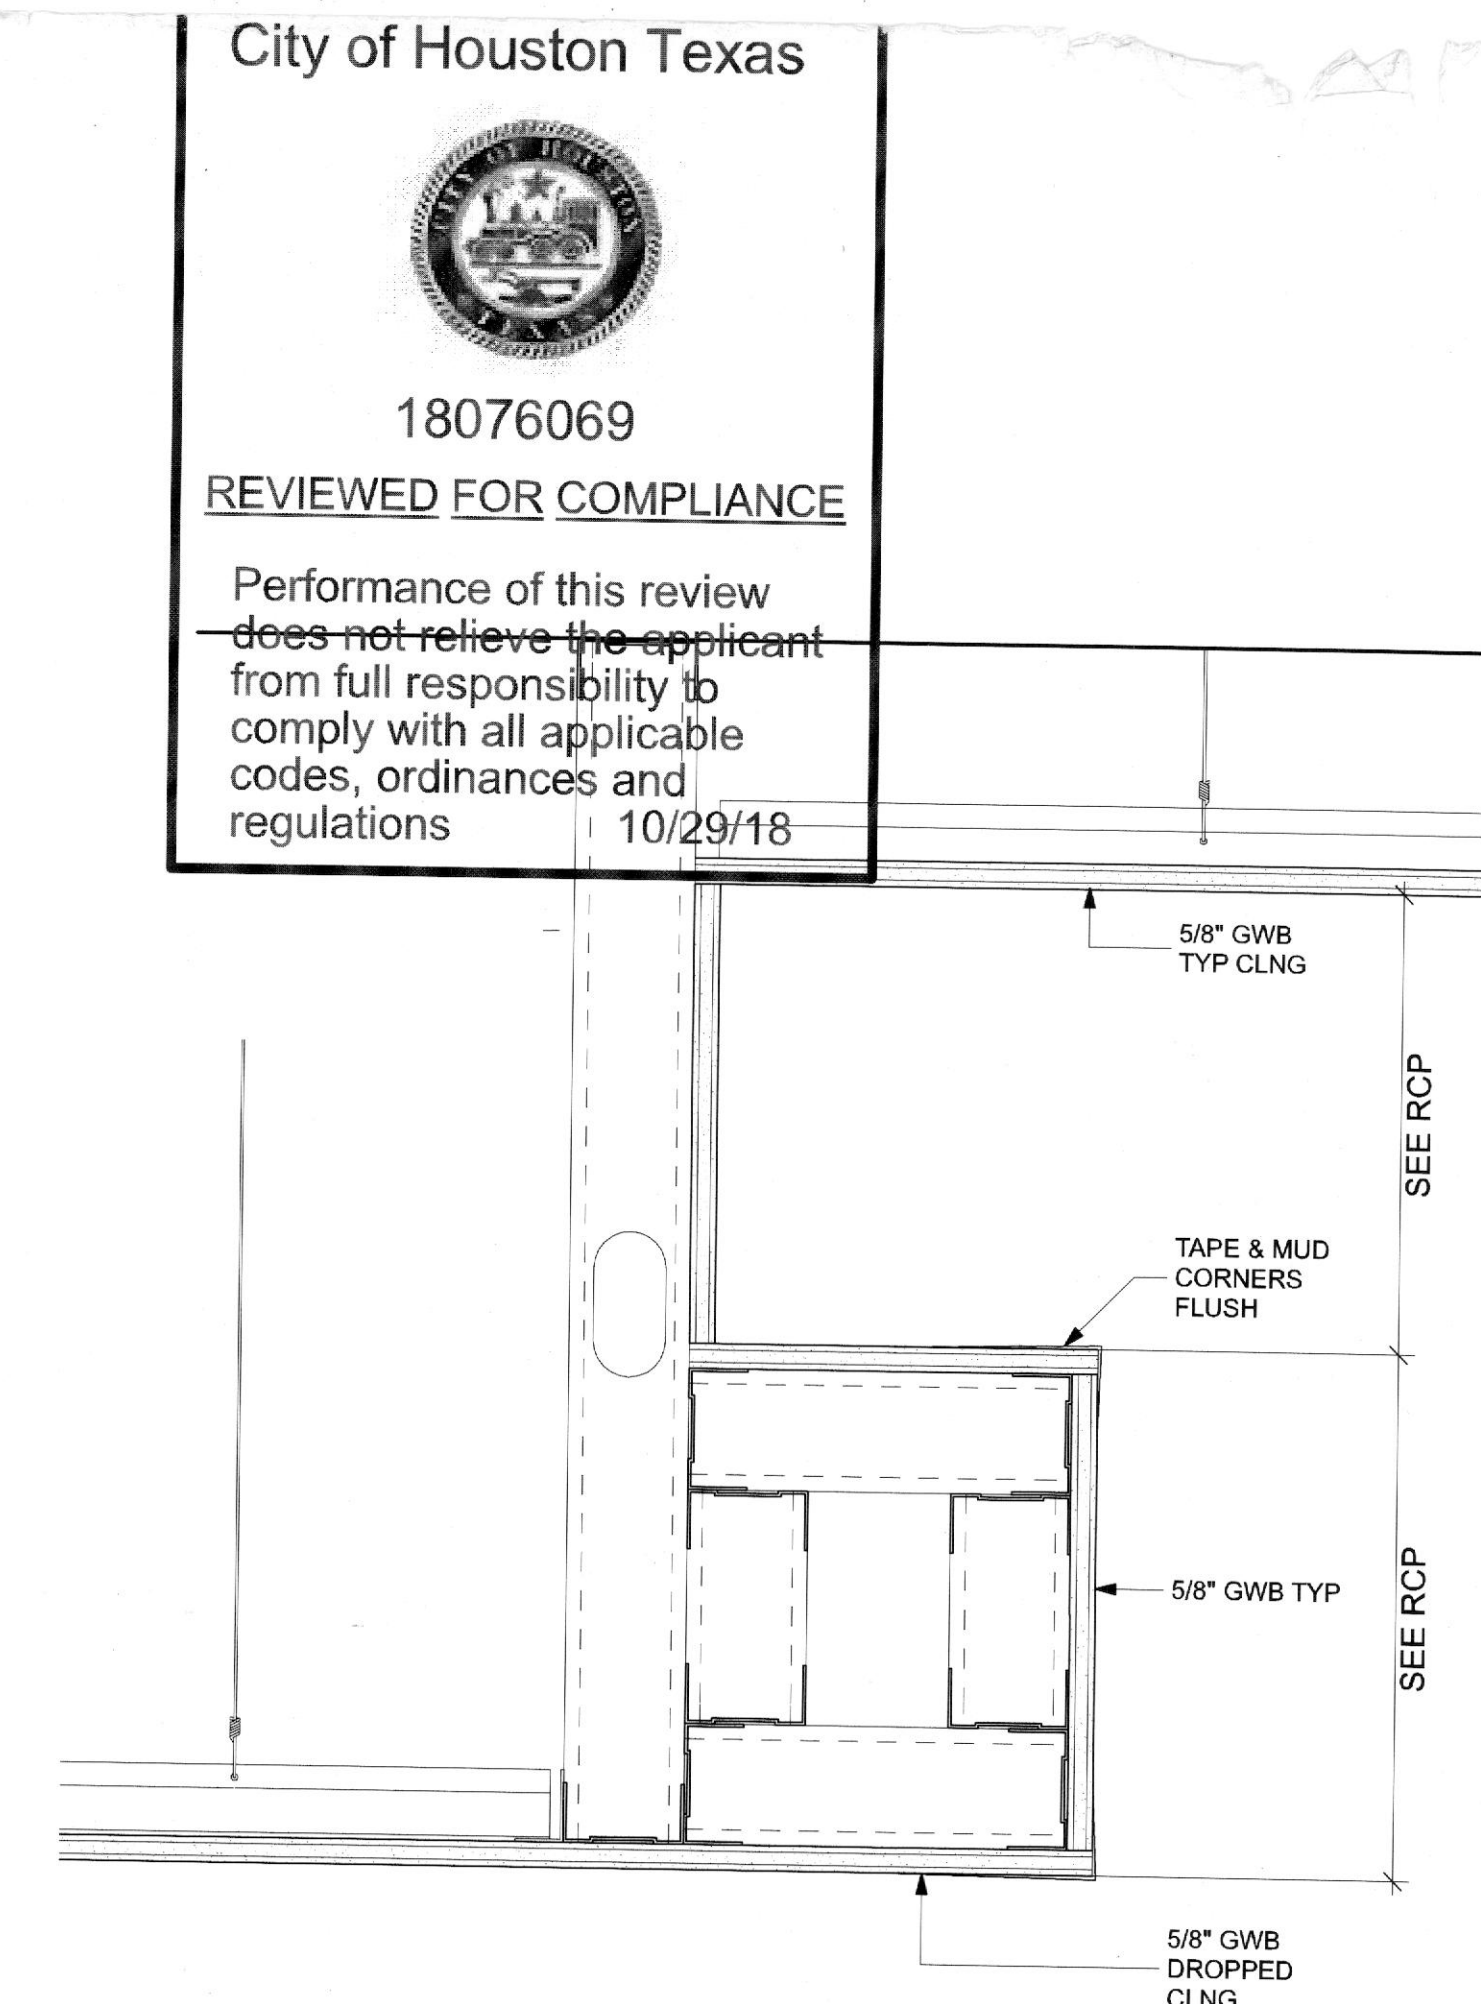


6 TYPICAL FLOATING BULKHEAD
Scale: 3" = 1'-0"

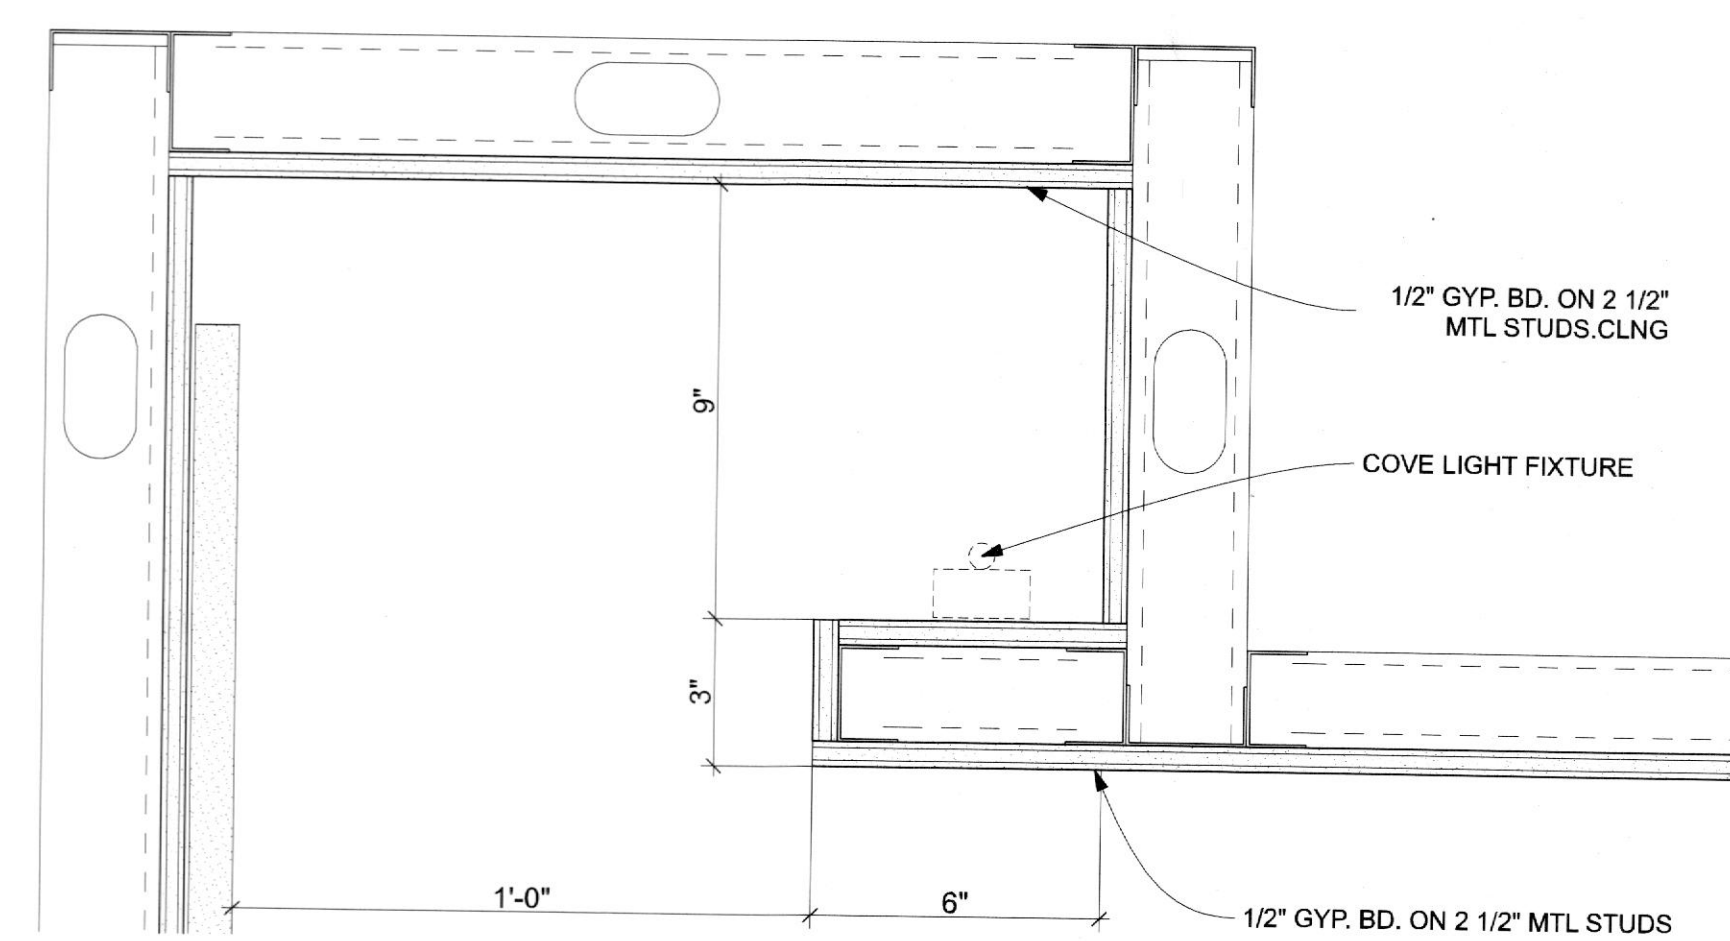


3 POP UP COVE AT FABRIC WALL
Scale: 3" = 1'-0"

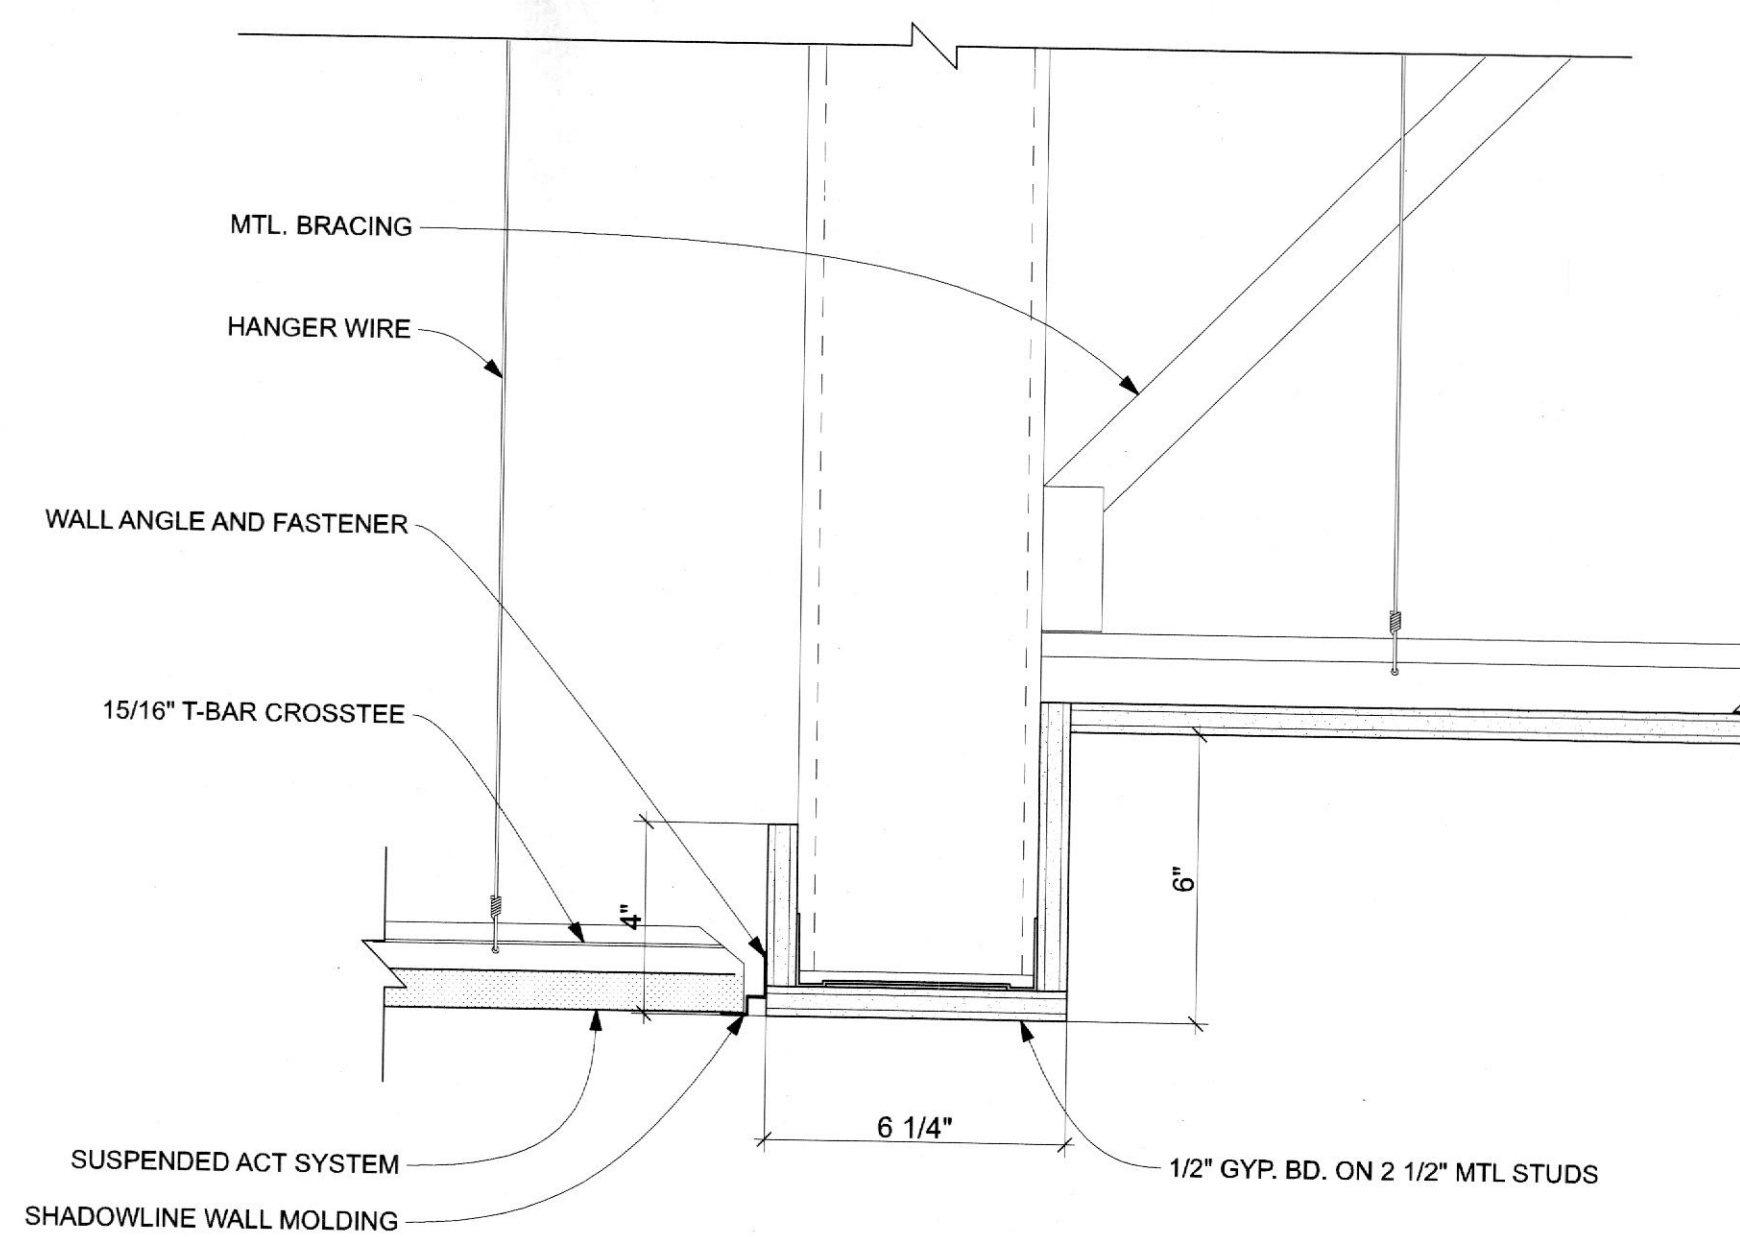


2 TYPICAL GWB TO ACT DETAIL
Scale: 3" = 1'-0"

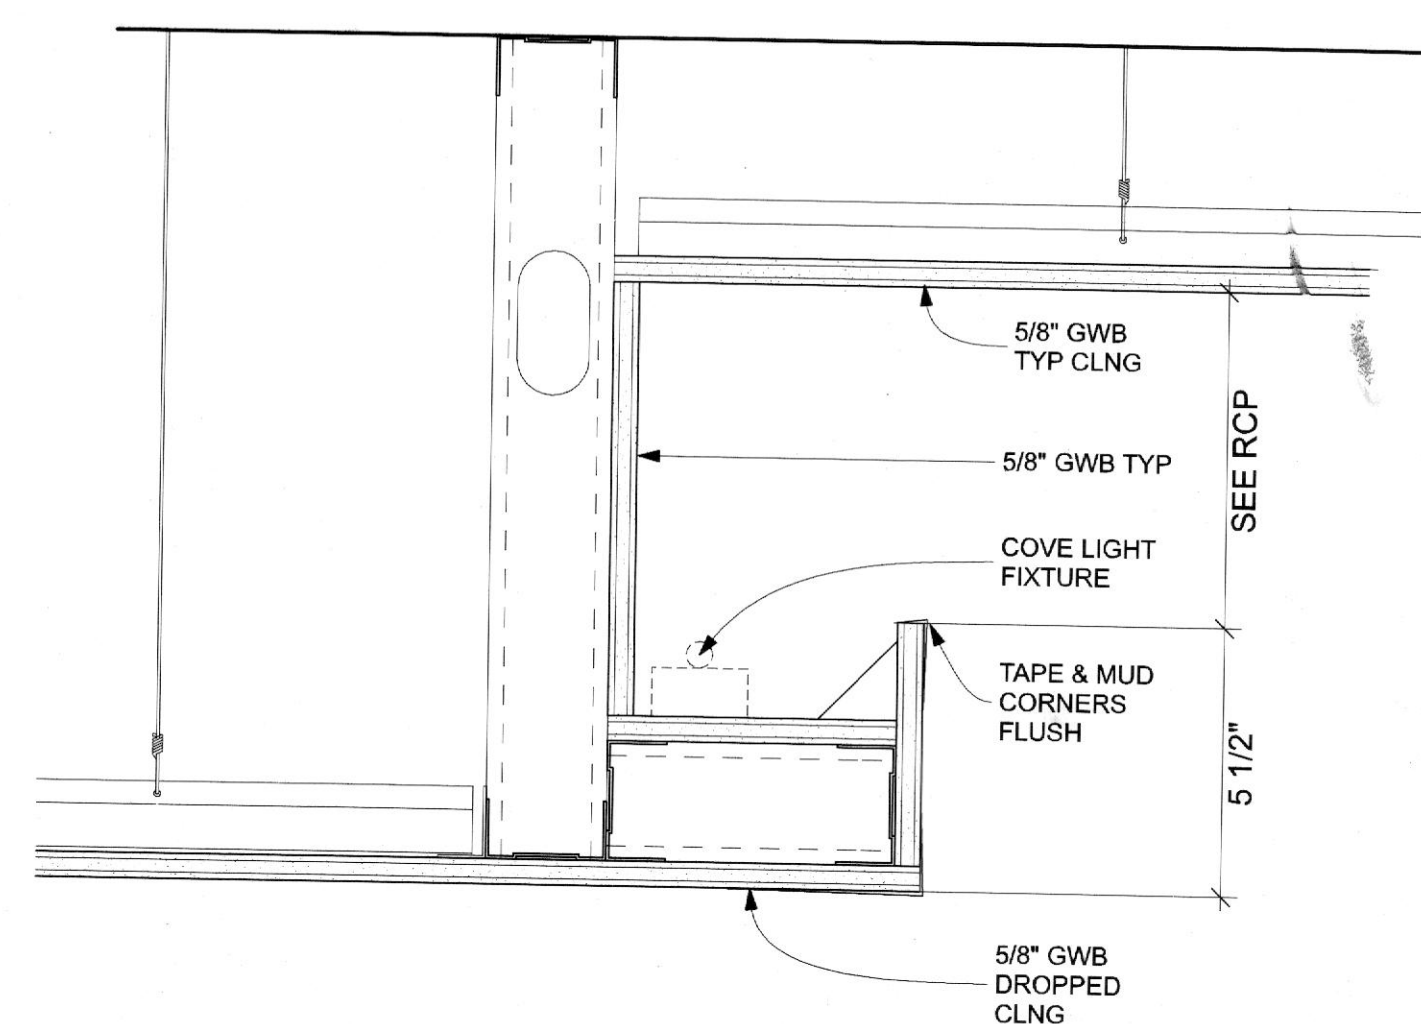

1 TYPICAL POP UP COVE
Scale: 3" = 1'-0"

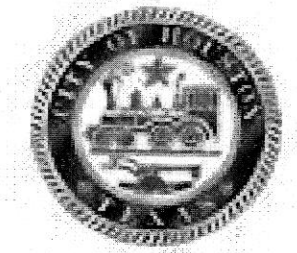City of Houston Texas

 18076069
 REVIEWED FOR COMPLIANCE
 Performance of this review does not relieve the applicant from full responsibility to comply with all applicable codes, ordinances and regulations
 10/29/18

<p>ARCHITECT HapstakDemetriou + ARCHITECTURE DESIGN 2715 M STREET NW, 4th Floor WASHINGTON, DC 20007 202.333.9038 www.hd-ad.com info@hd-ad.com</p>	<p>CLIENT Alexander Smith (410) 241-1224 afsmith11@gmail.com</p> <p>STRUCTURAL ENGINEER BEI Structural Engineers 3930 Pender Dr. Suite 175 Fairfax, VA 22030</p>	<p>MEP ENGINEER J.B. Wyble and Associates, P.A. 7950 Norfolk Ave., Bethesda, MD 301-654-1410</p> <p>FOOD SERVICE CONSULTANT JLA Corp 13031 US Highway 19N, Clearwater, FL 33764 727-470-7862</p>	<p>OUZO BAY HOUSTON 4444 WESTHEIMER RD, HOUSTON, TX 77027, SUITE 130 PROJECT NO. 17054</p> 	<table border="1"> <thead> <tr> <th>REV</th> <th>DATE</th> <th>ISSUED FOR</th> </tr> </thead> <tbody> <tr> <td></td> <td>5/16/18</td> <td>PROGRESS SET</td> </tr> <tr> <td></td> <td>6/20/18</td> <td>PERMIT SET</td> </tr> </tbody> </table>	REV	DATE	ISSUED FOR		5/16/18	PROGRESS SET		6/20/18	PERMIT SET	<table border="1"> <thead> <tr> <th>REV</th> <th>DATE</th> <th>ISSUED FOR</th> </tr> </thead> <tbody> <tr> <td></td> <td></td> <td></td> </tr> <tr> <td></td> <td></td> <td></td> </tr> </tbody> </table>	REV	DATE	ISSUED FOR							<p>TYPICAL CEILING DETAILS</p> <p>A0010 PRINTED: 6/21/18 © HapstakDemetriou+, pllc 2018</p>
REV	DATE	ISSUED FOR																						
	5/16/18	PROGRESS SET																						
	6/20/18	PERMIT SET																						
REV	DATE	ISSUED FOR																						

I CERTIFY THAT THESE DOCUMENTS WERE PREPARED OR APPROVED BY ME, AND THAT I AM A DULY LICENSED ARCHITECT UNDER THE LAWS OF TEXAS. LICENSE NO. 26750 EXPIRATION DATE: 8/31/2018