



PARTITION TYPES GENERAL NOTES

18076069
 REVIEWED FOR COMPLIANCE
 Performance of this review does not relieve the architect from full responsibility to comply with all applicable codes, ordinances and regulations.

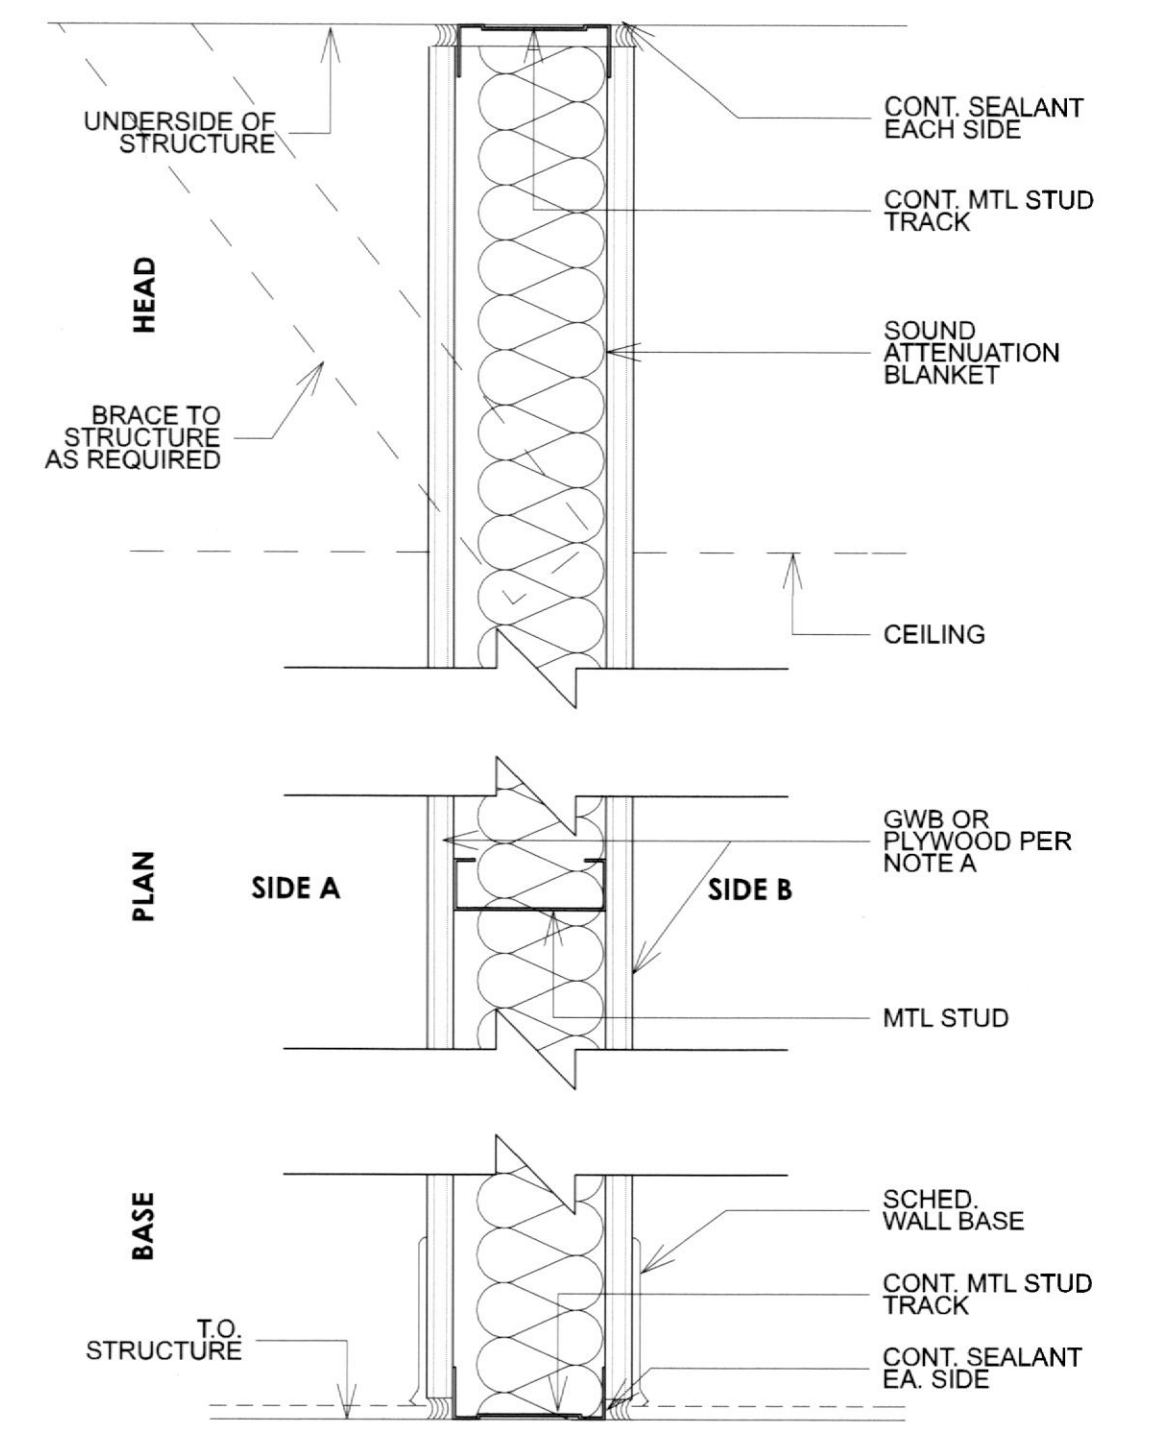


1 Type 1 - Full Height Partition
 NOT TO SCALE

Type	Stud Size	Part. Width	Fire Rating	STC Rating	Sound Atten.	Side A G.W.B.	Side B G.W.B.	Design Basis /Notes
1B	1 5/8"	2 7/8"	n/a	38	n/a	5/8"	5/8"	
1C	2 1/2"	3 3/4"	n/a	38	n/a	5/8"	5/8"	
1C.1	2 1/2"	3 3/4"	1 HR	47	2"	5/8" Type C	5/8" Type C	UL U419/USG-840819
1C.2	2 1/2"	5"	2 HR	56	2"	(2) 5/8" Type C	(2) 5/8" Type C	UL U419/MEA-98-M
1D	3 5/8"	4 7/8"	n/a	44	n/a	5/8"	5/8"	
1D.1	3 5/8"	4 7/8"	1 HR	51	3"	5/8" Type C	5/8" Type C	UL U419/RALTL 90.164
1D.2	3 5/8"	6 1/8"	2 HR	56	3"	(2) 5/8" Type C	(2) 5/8" Type C	UL U419/USG-840818
1E	6"	7 1/4"	n/a	44	n/a	5/8"	5/8"	

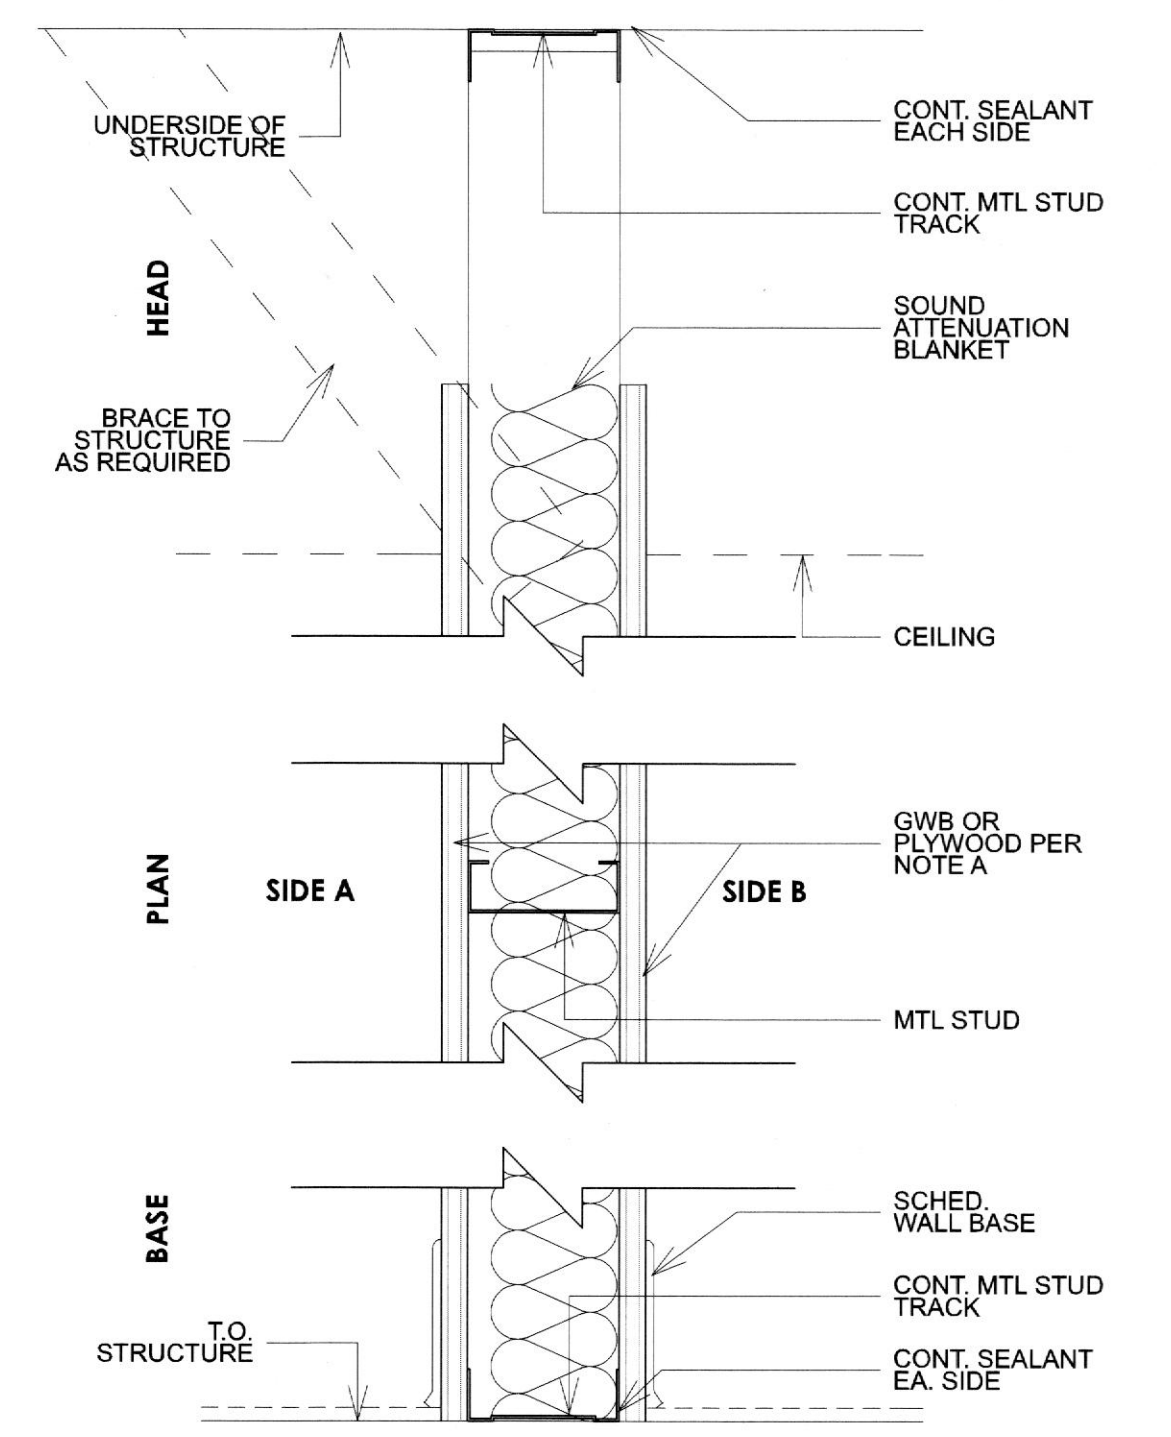


2 Type 2 - (Above) Ceiling Partition
 NOT TO SCALE

Type	Stud Size	Part. Width	Fire Rating	STC Rating	Sound Atten.	Side A G.W.B.	Side B G.W.B.	Design Basis /Notes
2B	1 5/8"	2 7/8"	n/a	n/a	n/a	5/8"	5/8"	
2C	2 1/2"	3 3/4"	n/a	n/a	n/a	5/8"	5/8"	
2D	3 5/8"	4 7/8"	n/a	n/a	n/a	5/8"	5/8"	
2E	6"	7 1/4"	n/a	n/a	n/a	5/8"	5/8"	

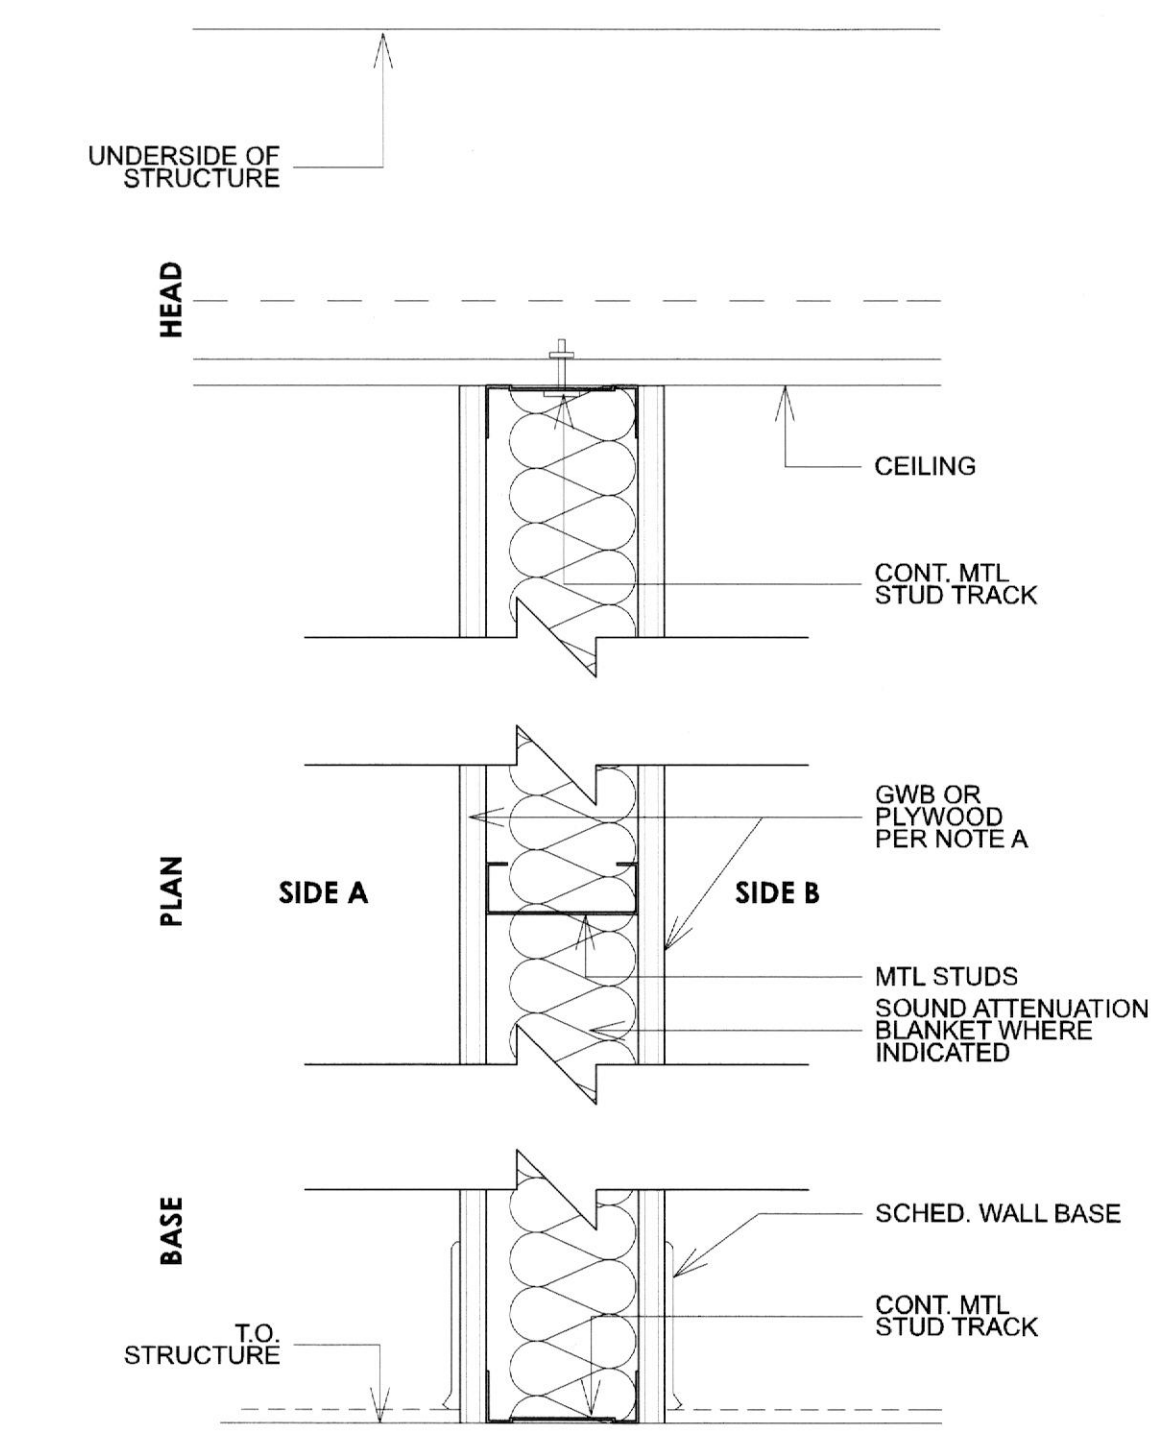


3 Type 3 - (Below) Ceiling Partition
 NOT TO SCALE

Type	Stud Size	Part. Width	Fire Rating	STC Rating	Sound Atten.	Side A G.W.B.	Side B G.W.B.	Design Basis /Notes
3B	1 5/8"	2 1/4"	n/a	n/a	n/a	n/a	5/8"	
3C	2 1/2"	3 1/8"	n/a	n/a	n/a	n/a	5/8"	
3D	3 5/8"	4 1/4"	n/a	n/a	n/a	n/a	5/8"	
3E	6"	6 5/8"	n/a	n/a	n/a	n/a	5/8"	

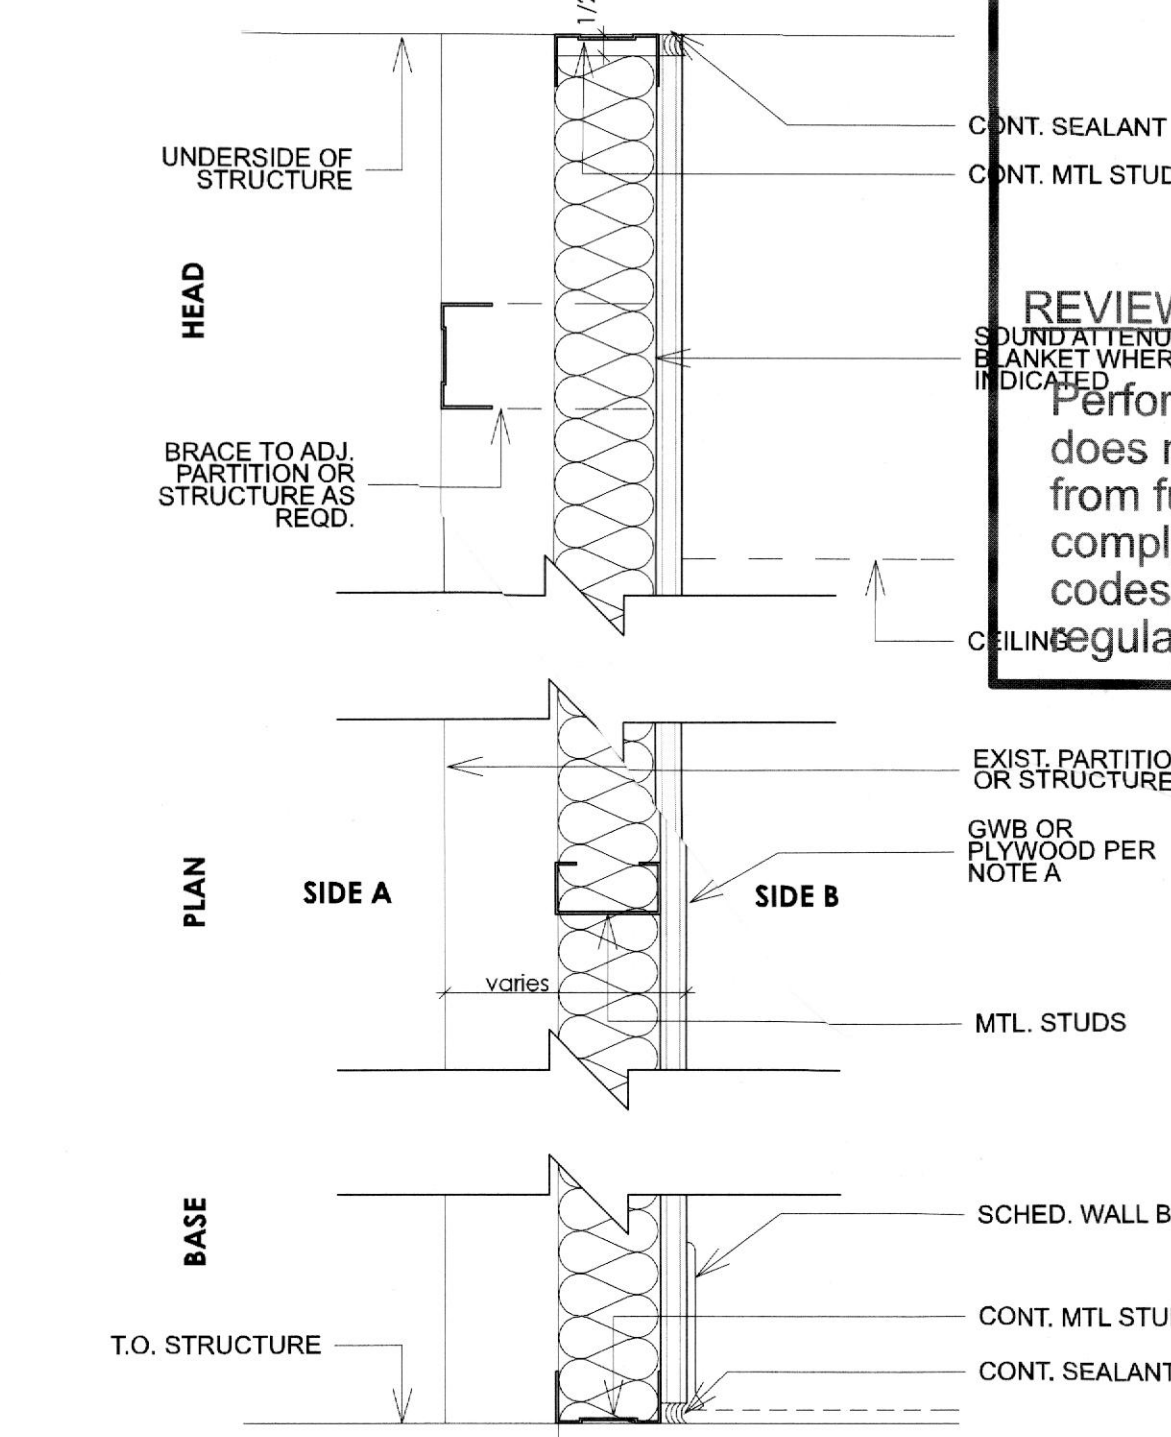


4 Type 4 - Full Ht. Furr-Out
 NOT TO SCALE

Type	Stud Size	Part. Width	Fire Rating	STC Rating	Sound Atten.	Side A G.W.B.	Side B G.W.B.	Design Basis /Notes
4A	7/8"	1 1/2"	n/a	n/a	n/a	n/a	5/8"	
4B	1 5/8"	2 1/4"	n/a	n/a	n/a	n/a	5/8"	
4C	2 1/2"	3 1/8"	n/a	n/a	n/a	n/a	5/8"	
4D	3 5/8"	4 1/4"	n/a	n/a	n/a	n/a	5/8"	
4E	6"	6 5/8"	n/a	n/a	n/a	n/a	5/8"	

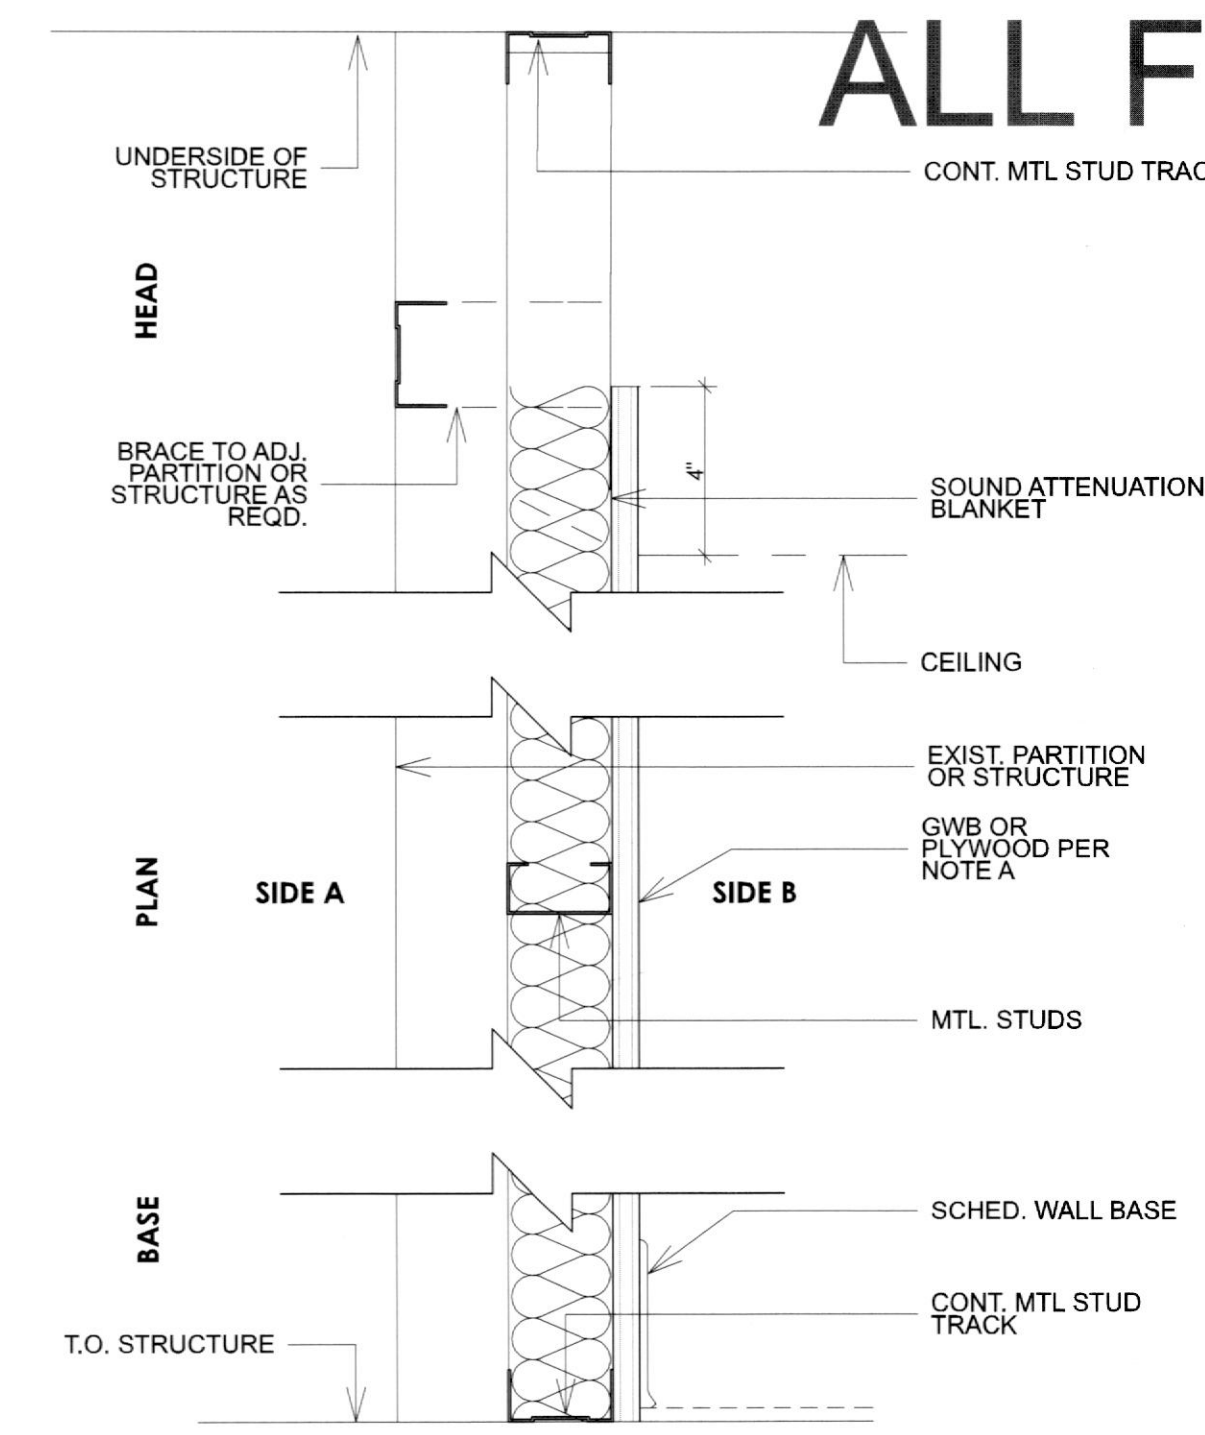


5 Type 5 - Slab to Ceiling Furr-Out
 NOT TO SCALE

Type	Stud Size	Part. Width	Fire Rating	STC Rating	Sound Atten.	Side A G.W.B.	Side B G.W.B.	Design Basis /Notes
5A	7/8"	1 1/2"	n/a	n/a	n/a	n/a	5/8"	
5B	1 5/8"	2 1/4"	n/a	n/a	n/a	n/a	5/8"	
5C	2 1/2"	3 1/8"	n/a	n/a	n/a	n/a	5/8"	
5D	3 5/8"	4 1/4"	n/a	n/a	n/a	n/a	5/8"	
5E	6"	6 5/8"	n/a	n/a	n/a	n/a	5/8"	

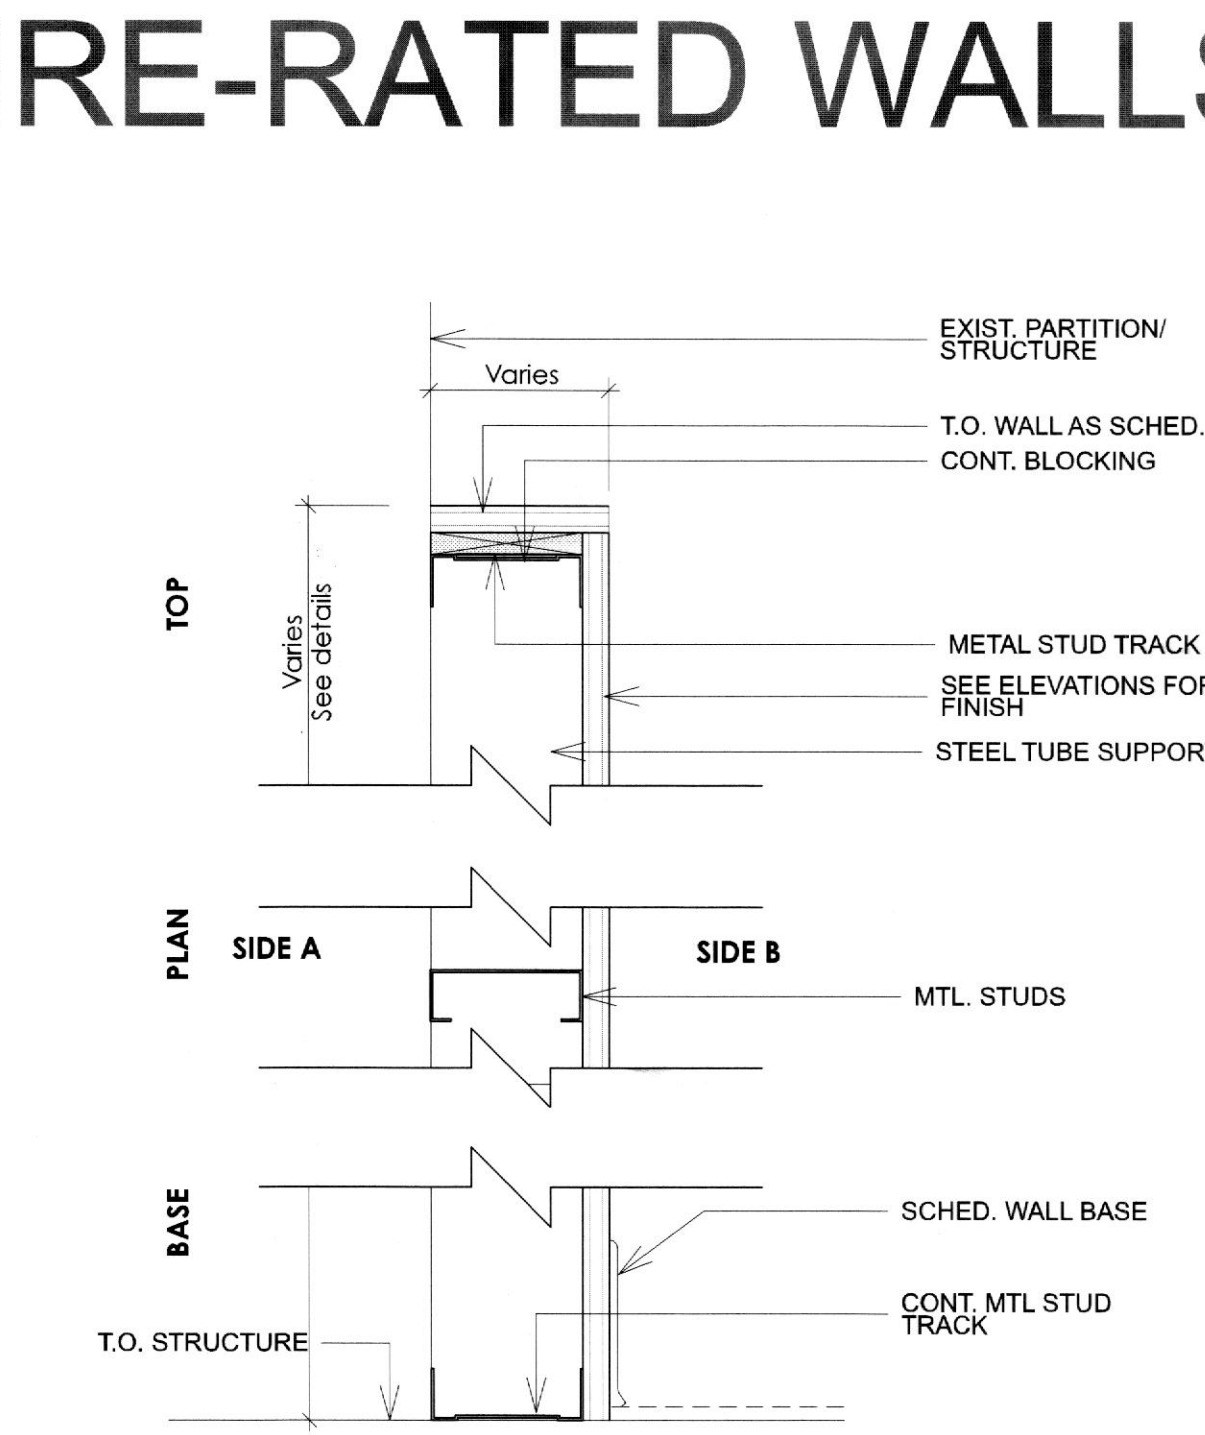

6 Type 6 - Partial Ht. Furr-Out
 NOT TO SCALE

Type	Stud Size	Part. Width	Fire Rating	STC Rating	Sound Atten.	Side A Finish	Side B Finish	Design Basis /Notes
6A	7/8"	1 1/2"	n/a	n/a	n/a	n/a	5/8"	
6B	1 5/8"	2 1/4"	n/a	n/a	n/a	n/a	5/8"	
6C	2 1/2"	3 3/4"	n/a	n/a	n/a	n/a	5/8"	
6D	3 5/8"	4 7/8"	n/a	n/a	n/a	n/a	5/8"	
6E	6"	7 1/4"	n/a	n/a	n/a	n/a	5/8"	

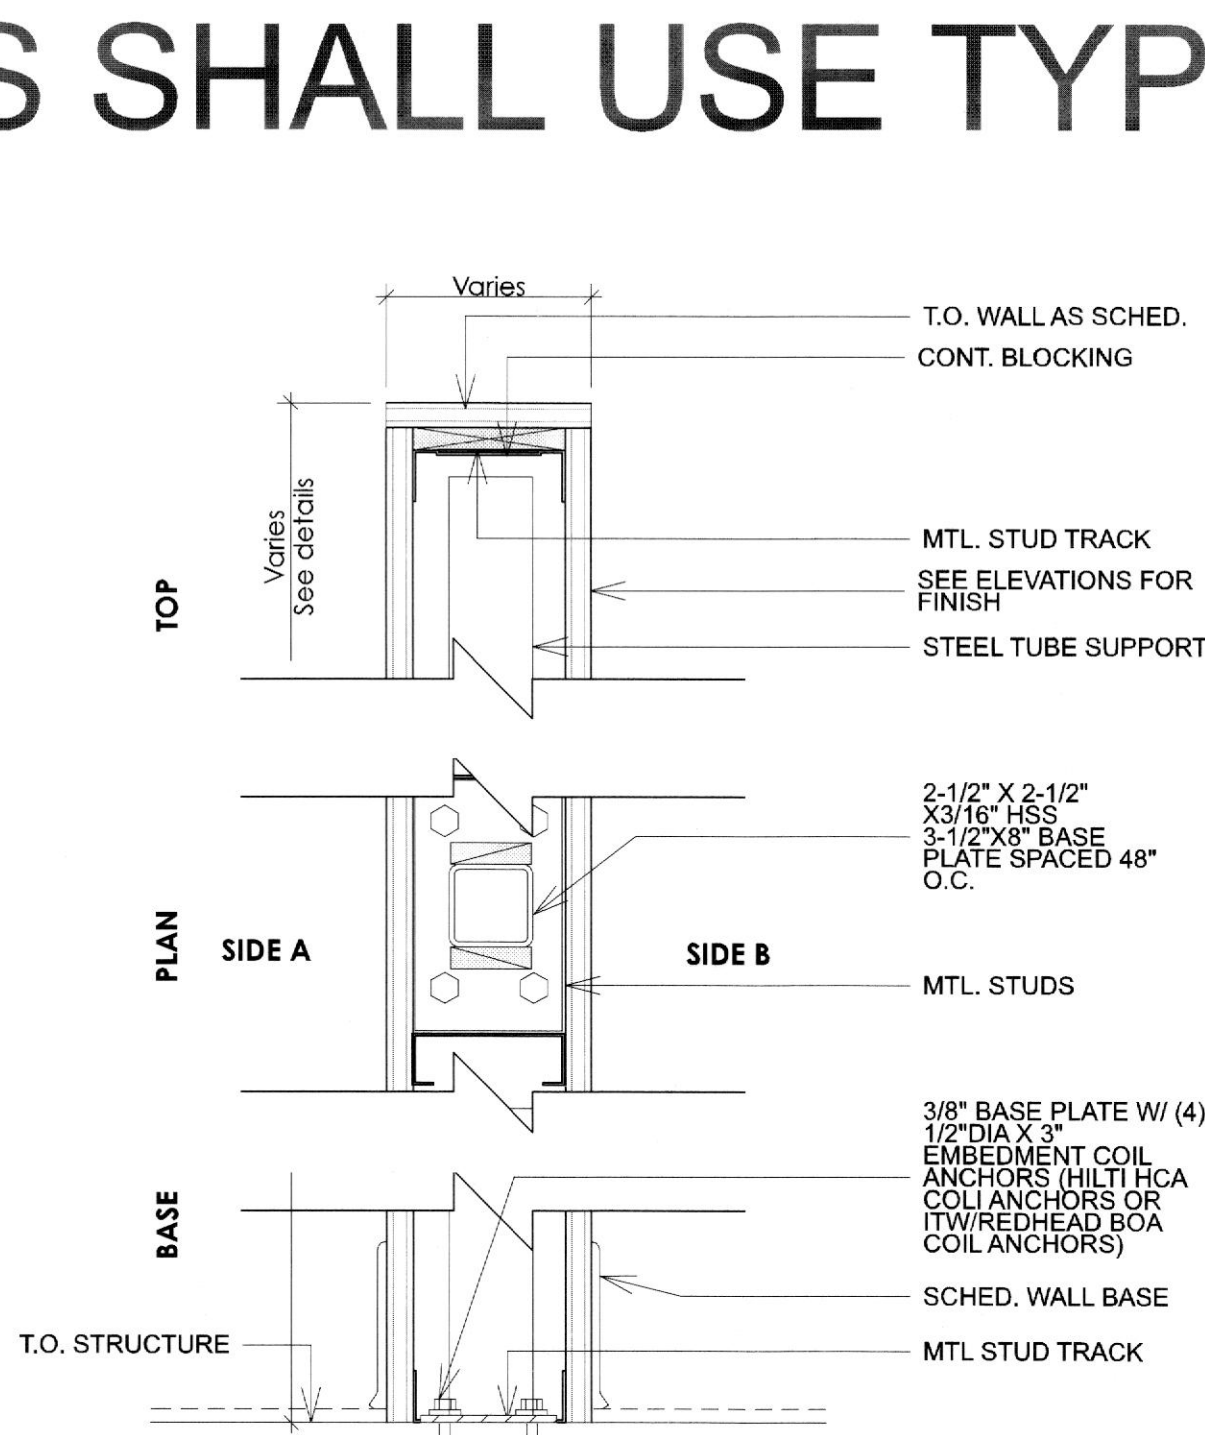

7 Type 7 - Partial Ht. Partition
 NOT TO SCALE

Type	Stud Size	Part. Width	Fire Rating	STC Rating	Sound Atten.	Side A Finish	Side B Finish	Design Basis /Notes
7C	2 1/2"	3 3/4"	n/a	n/a	n/a	See Details	See Details	
7D	3 5/8"	4 7/8"	n/a	n/a	n/a	See Details	See Details	
7E	6"	7 1/4"	n/a	n/a	n/a	See Details	See Details	

ALL FIRE-RATED WALLS SHALL USE TYPE "X" SHEETROCK

PARTITION FINISHES GENERAL NOTES:

A. REFER TO ELEVATIONS, SECTIONS, AND DETAILS FOR ALL WALL FINISHES. CORRESPONDING SUBSTRATES TO BE USED BASED ON PARTITION TYPES NOTE A. ALL SUBSTRATES TO BE FIRE TREATED.

PARTITION TAG ABBREVIATIONS LEGEND

- .1 = 1 HR Rating
 - .2 = 2 HR Rating
 - .P = Fire Retardant Plywood (1/2" UON)
 - .PM = Ply: Marine Grade (1/2" UON)
 - .C = Cementitious Board (1/2" UON)
 - .W = Greenboard (1/2" UON)
 - .S = Wall to receive sound attenuation by sched. wall type.
- NOTE: ALL SUBSTRATES TO BE FIRE TREATED MATERIALS.

Partition Types Finish Key
 Partition Naming System: Partition Type, Partition Width, Tagged Face Substrate, Opp. face Substrate.

ARCHITECT
HapstakDemetriou +
 ARCHITECTURE | DESIGN
 2715 M STREET NW, 4th Floor
 WASHINGTON, DC 20007
 202.333.9038
 www.hd-ad.com info@hd-ad.com

CLIENT
 Alexander Smith
 (410) 241-1224
 afsmith11@gmail.com


STRUCTURAL ENGINEER
 BEI Structural Engineers
 3930 Pender Dr. Suite 175
 Fairfax, VA 22030

MEP ENGINEER
 J.B. Wyble and Associates, P.A.
 7950 Norfolk Ave., Bethesda, MD
 301-654-1410

FOOD SERVICE CONSULTANT
 JLA Corp
 13031 US Highway 19N, Clearwater, FL 33764
 727-470-7862

OUZO BAY HOUSTON
 4444 WESTHEIMER RD, HOUSTON, TX 77027, SUITE 130
PROJECT NO. 17054

I CERTIFY THAT THESE DOCUMENTS WERE PREPARED OR APPROVED BY ME, AND THAT I AM A DULY LICENSED ARCHITECT UNDER THE LAWS OF TEXAS LICENSE NO 26750 EXPIRATION DATE: 8/31/2018

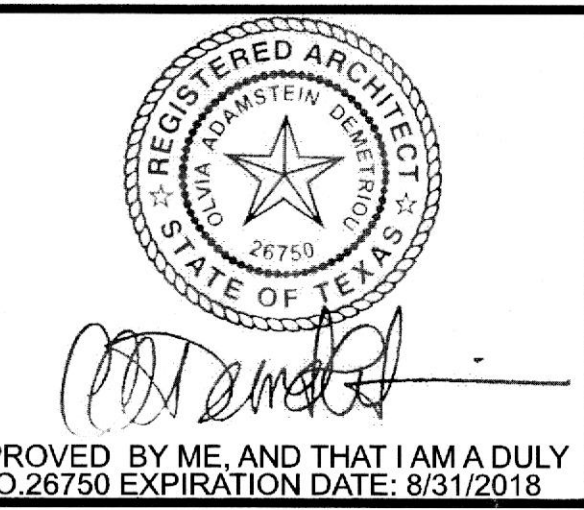

REV	DATE	ISSUED FOR	REV	DATE	ISSUED FOR
	5/16/18	PROGRESS SET			
	6/20/18	PERMIT SET			

PARTITION SCHEDULE

A009
 PRINTED: 6/21/18
 © HapstakDemetriou+, pllc 2018