


01 DOOR PLAN BELOW HEAD B
SCALE: 3/4" = 1'

18076069
REVIEWED FOR COMPLIANCE
Performance of this review does not relieve the applicant from full responsibility to comply with all applicable codes, ordinances and regulations
10/29/18

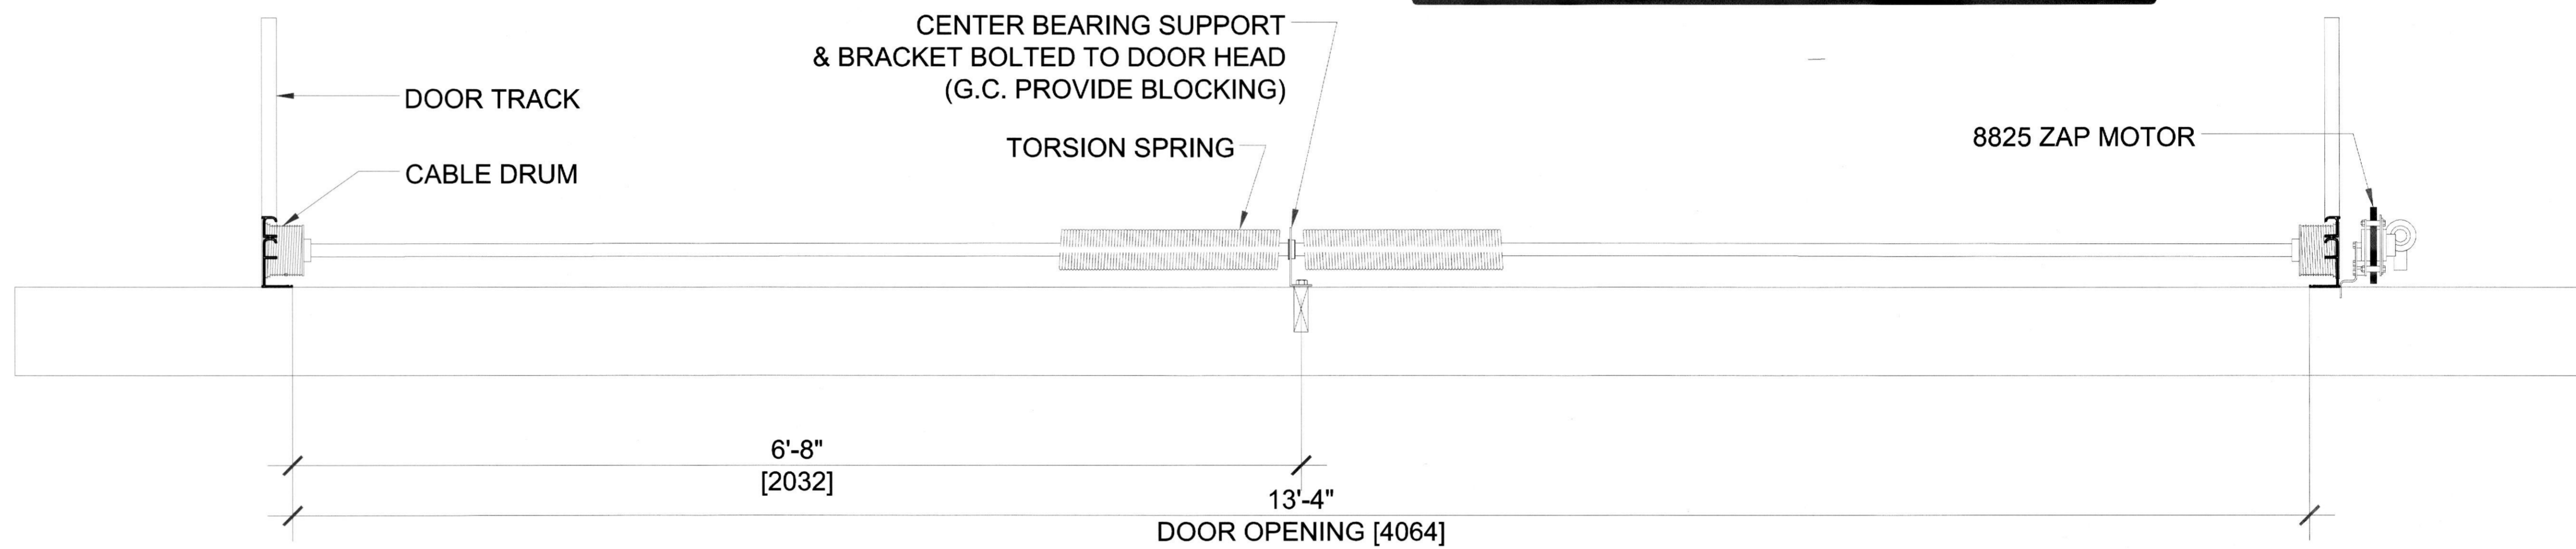

02 DOOR PLAN ABOVE HEAD B
SCALE: 3/4" = 1'

DATE	BY	No.	Description
11/17/15	JLF	1	ISSUED FOR APPROVAL

RENLITA DOORS®

P.O.Box B
220 E. First Street
Bonham, Texas 75418
Phone: 903-583-7500 Fax: 903-583-7544

www.renlitadoors.com

Project: ASHBURY PARK HOTEL
Project No.: 0806
Issue Date: 11/17/15
Drawn By: JLF
Drawing No.:

D-2.1