



18076069


REVIEWED FOR COMPLIANCE

Performance of this review does not relieve the applicant from full responsibility to comply with all applicable codes, ordinances and regulations.

01

**DOOR HEAD TYP.**


10/29/18

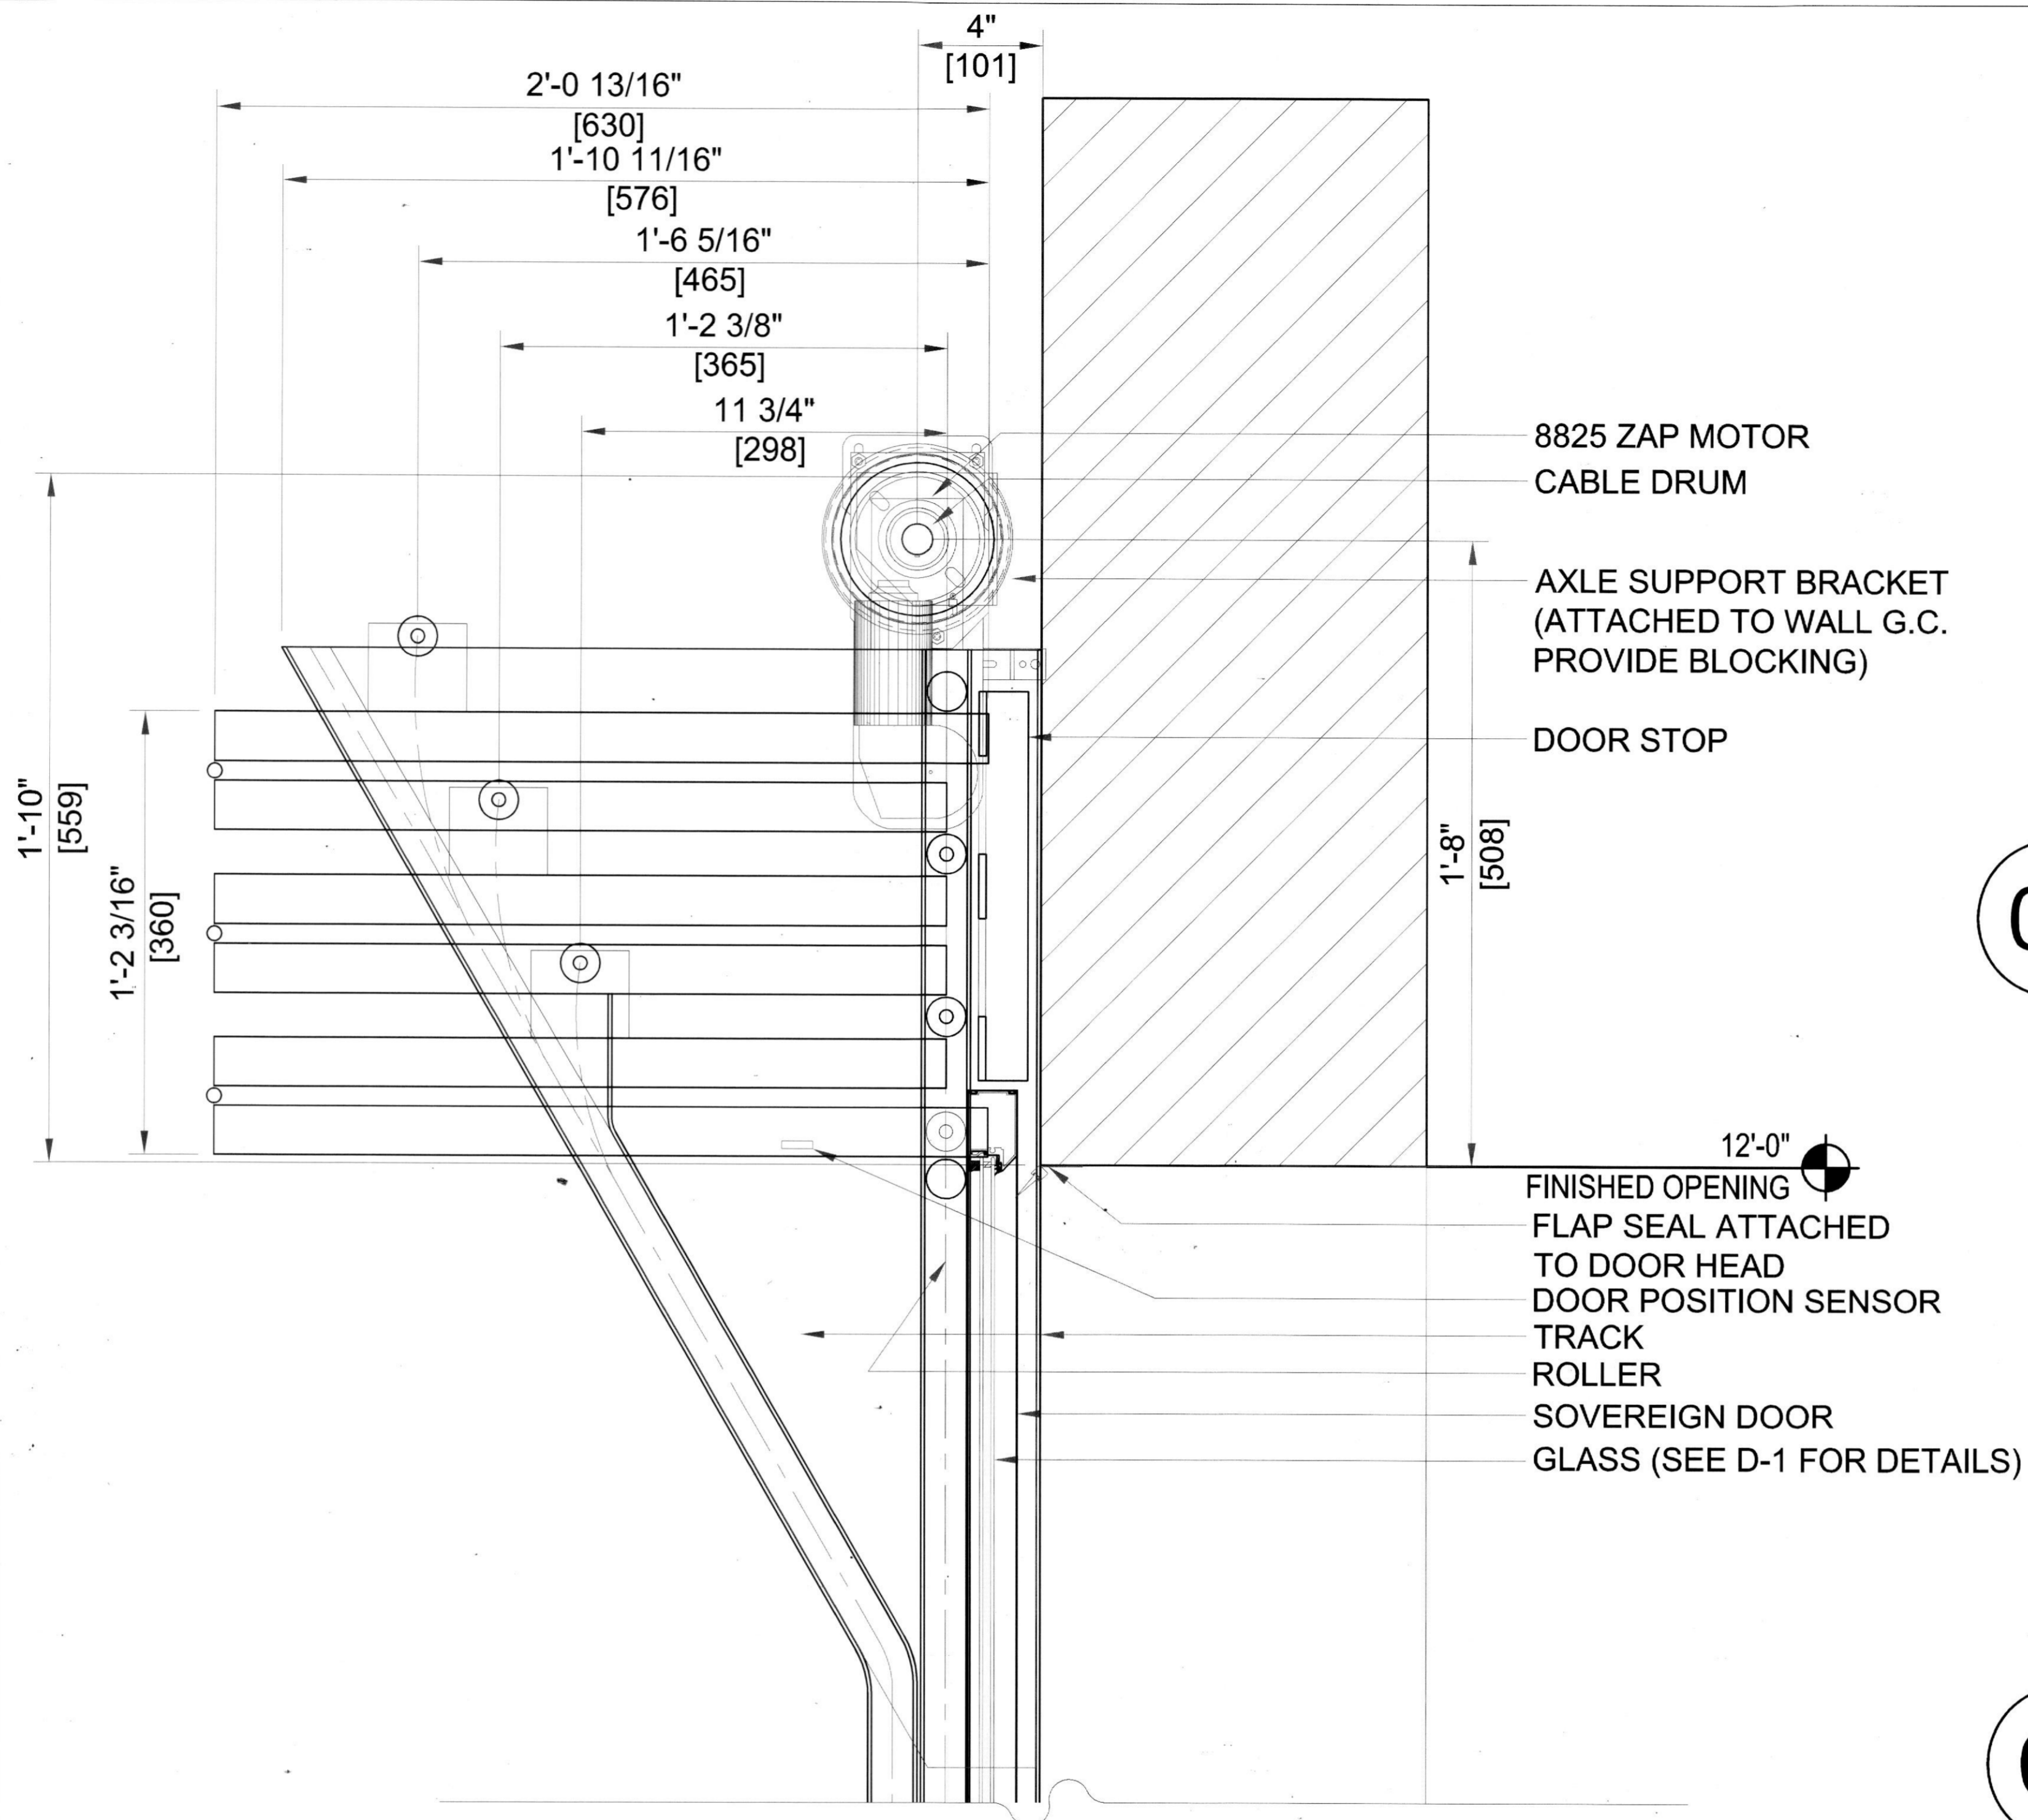

02

**DOOR SILL TYP.**

SCALE: 1-1/2" = 1'

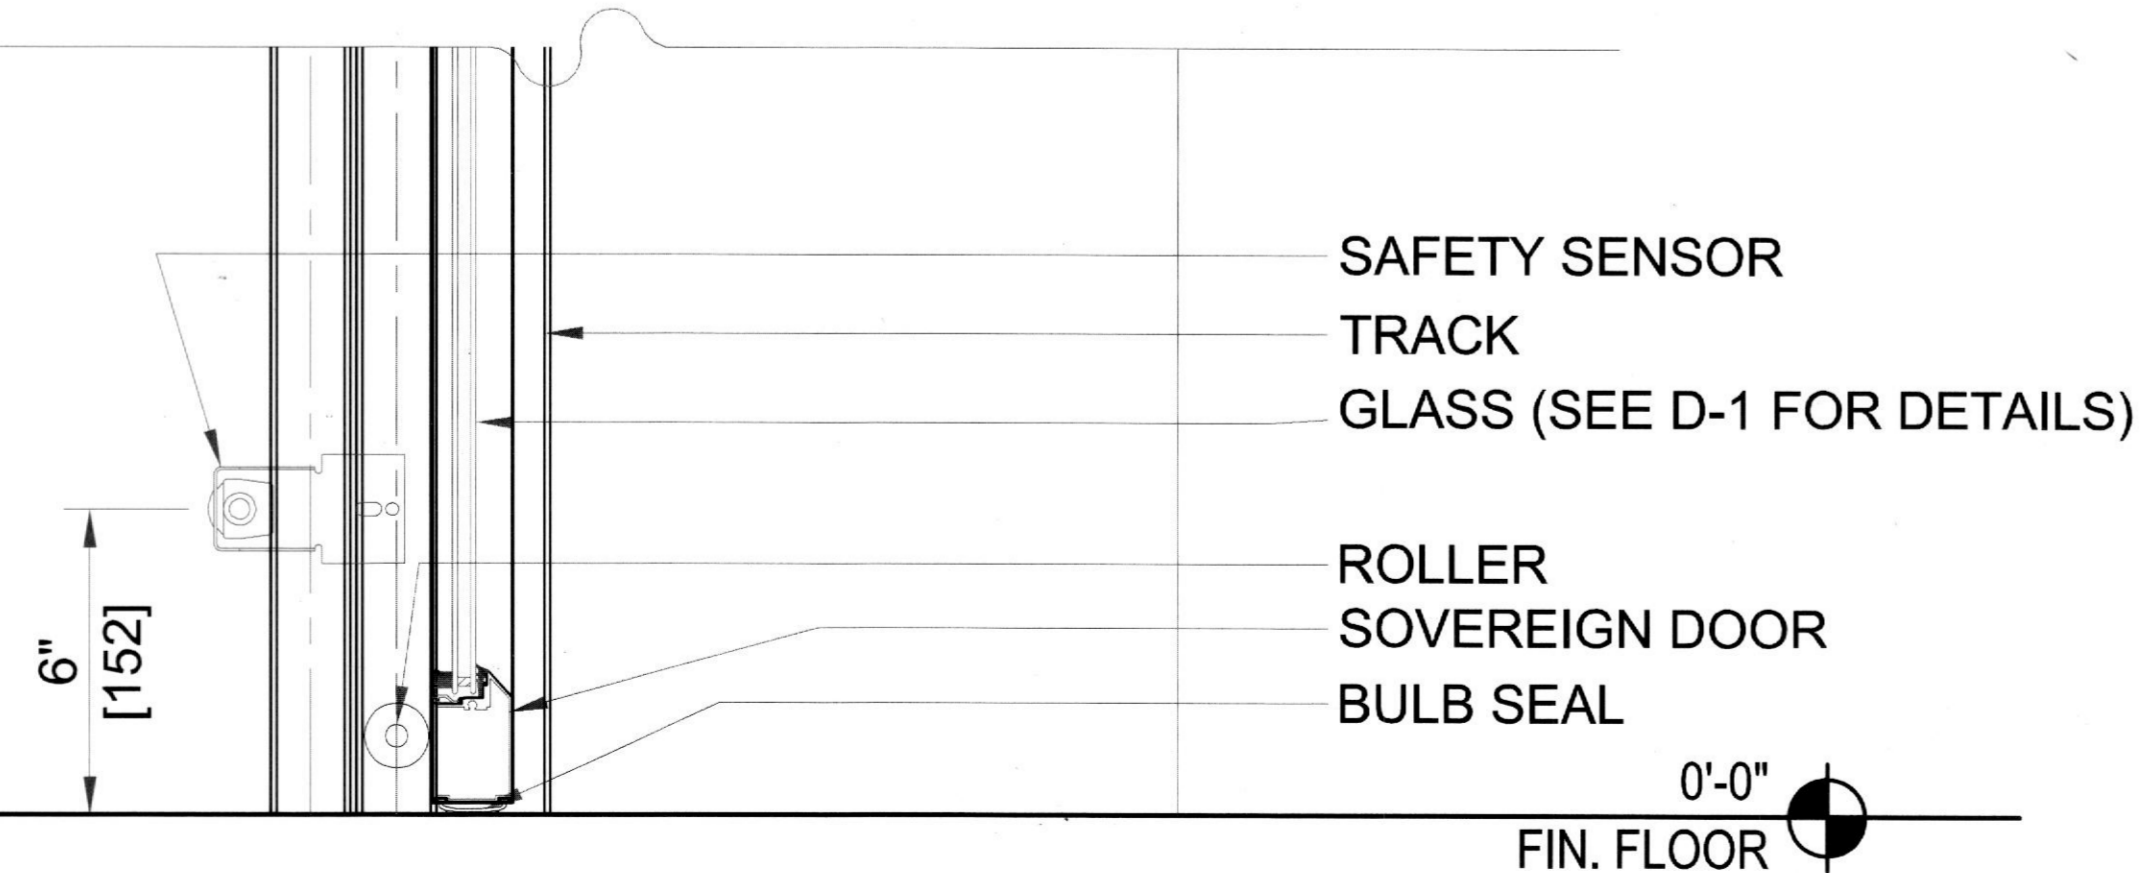

DATE	BY	No.	Description
11/17/15	JLF	1	ISSUED FOR APPROVAL

**RENLITA DOORS**<sup>®</sup>

P.O.Box B  
220 E. First Street  
Bonham, Texas 75418  
Phone: 903-583-7500 Fax: 903-583-7544

www.renlitadoors.com

Project: ASHBURY PARK HOTEL  
Project No.: 0806  
Issue Date: 11/17/15  
Drawn By: JLF  
Drawing No.:

**D-6.0**