

## WALL BACKING SCHEDULE

WB-1 = WALL BACKING FROM 50" TO 78" A.F.F. - .75" PLYWOOD - WALL SHELVES

WB-2 = WALL BACKING FROM 30" TO 54" A.F.F. - .75" PLYWOOD - HAND SINK


WB-4 = WALL BACKING FROM 66" TO 96" A.F.F. - .75" PLYWOOD - WATER FILTER

City of Houston Texas

18076069 WB-3 = WALL BACKING FROM 50" TO 78" A.F.F. - .75" PLYWOOD - DISH TABLE SHELVES FOR COMPLIANCE

Performance of this review

WB-5 = WALL BACKING FROM 50" TO 60" A.F.F. - .75" PLYWOOD - PRE-RINSE FAUCET does not relieve the applicant from full responsibility to comply with all applicable codes, ordinances and WB-6 = WALL BACKING FROM 60" TO 78" A.F.F. - .75" PLYWOOD - MOP RACK SHEL regulations 10/29/18

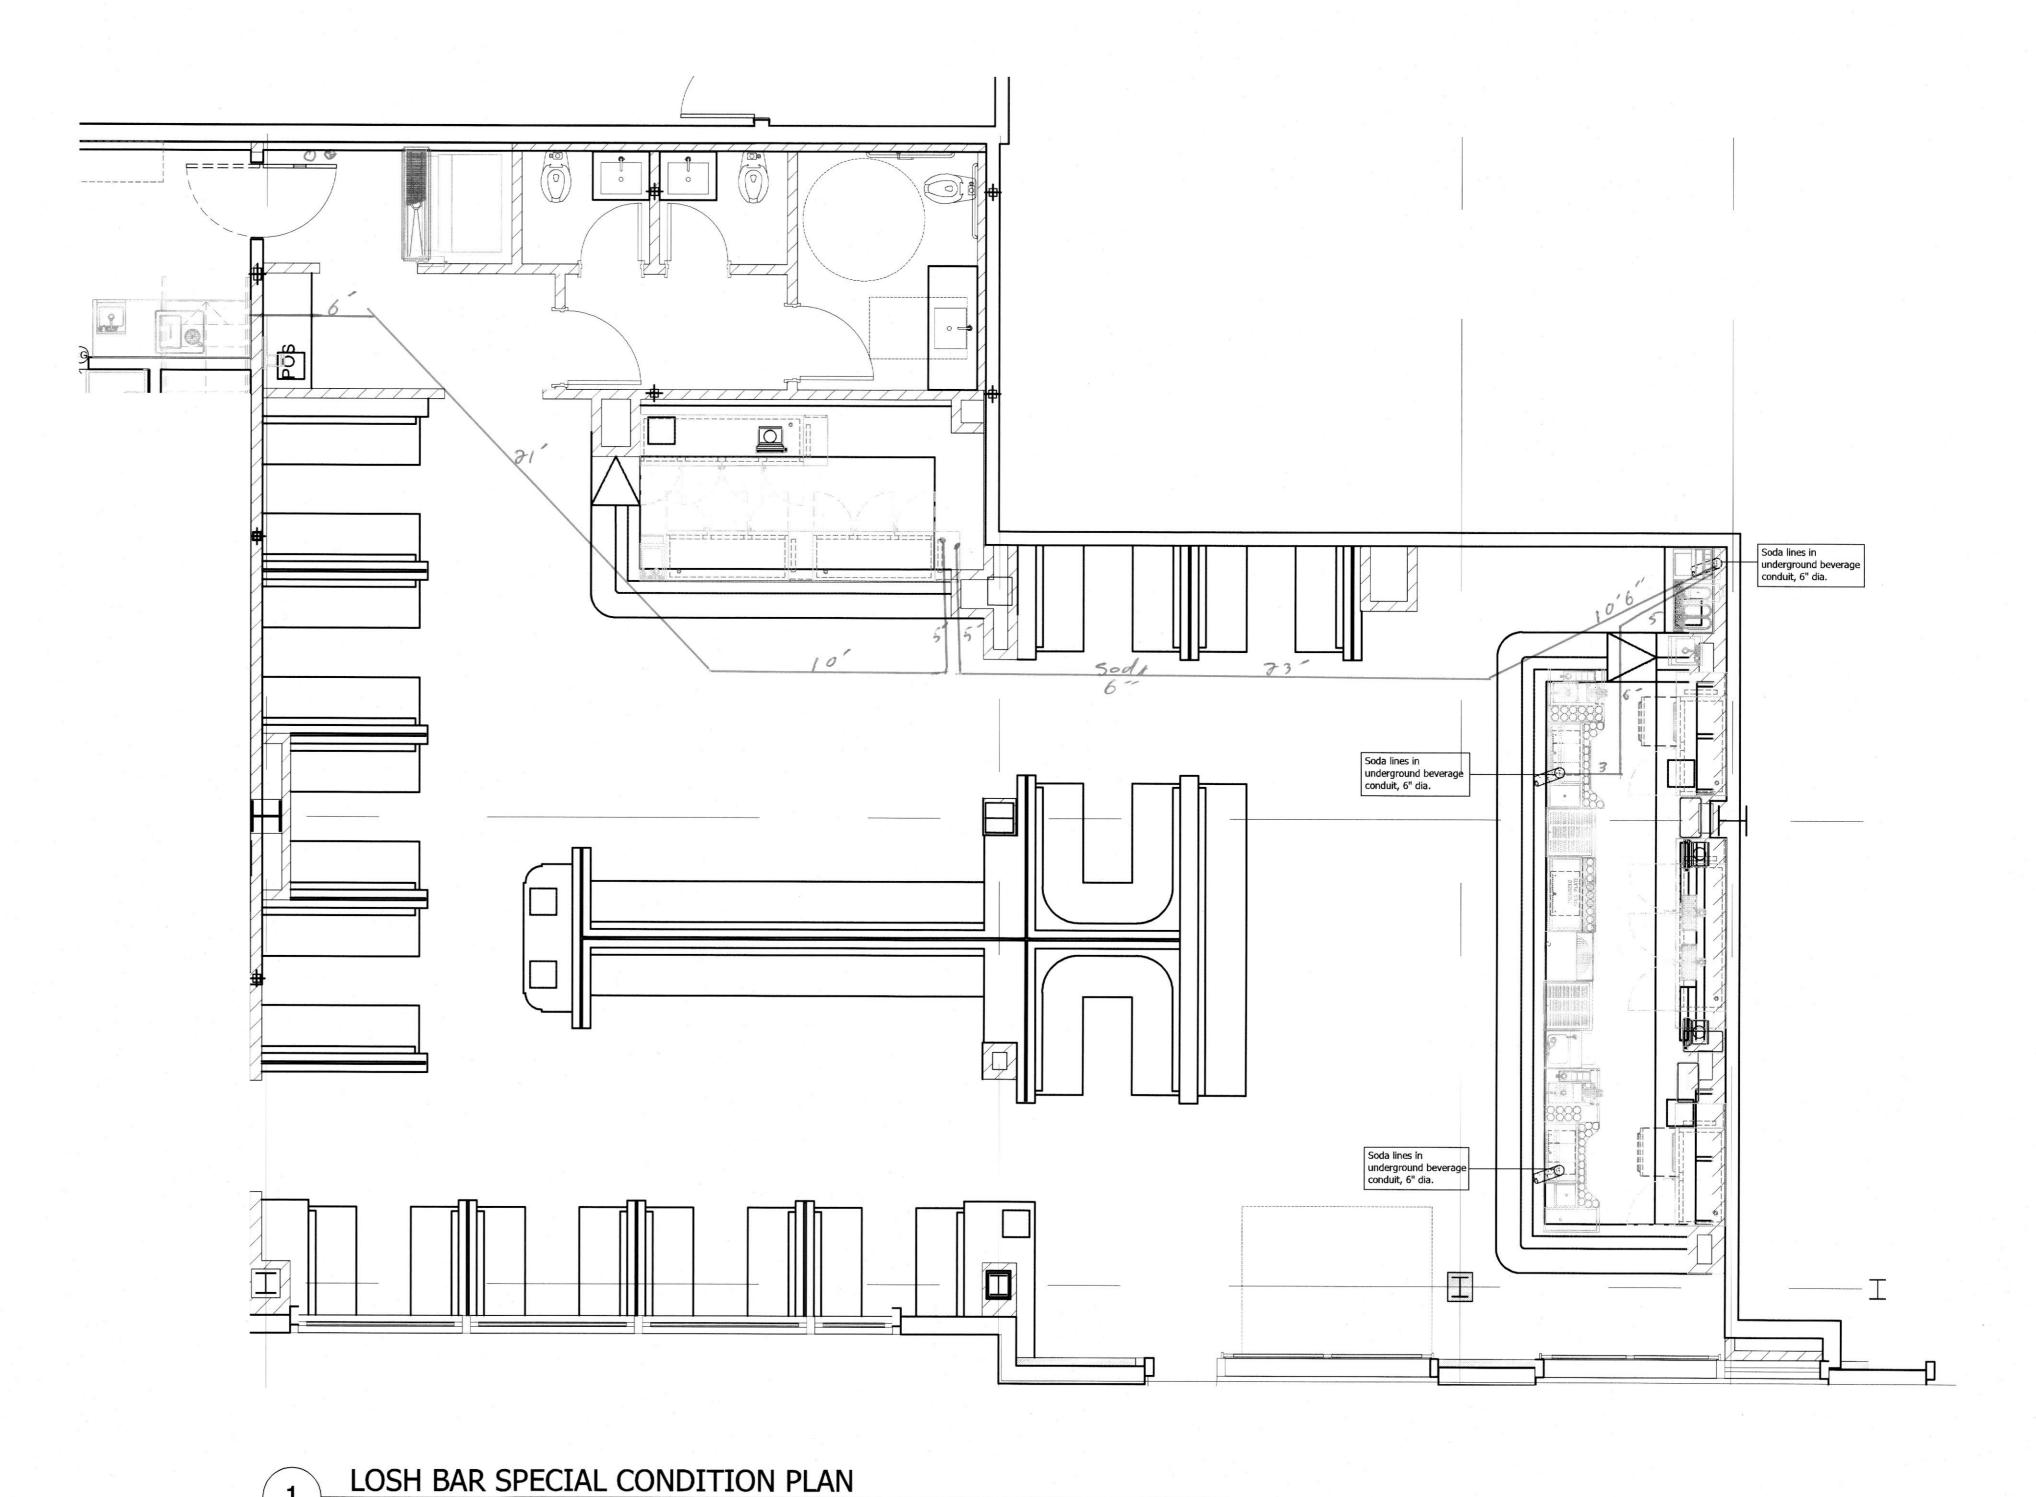

DRAWN BY: DESIGNED BY: JR

LOCH

OUZO RESTAURANT HOUSTON, TEXAS

INC.

ASSOCIATES, SPECIALIST

AND

JOHNSON-LANCASTER

Scale:1/4" = 1' 0"