

**ARCHITECT**  
 HapstakDemetriou+  
 2715 M Street, NW Suite 4  
 Washington, DC 20007  
 202.333.9038  
 www.hd-ad.com  
 info@hd-ad.com

**INTERIOR DESIGNER**  
 Patrick Sutton  
 1000 Light St.  
 Baltimore, MD 21230  
 410-783-1500




**CLIENT**  
 Alexanader Smith  
 (410) 241-1224  
 afsmith11@gmail.com

**STRUCTURAL ENGINEER**  
 BEI Structural Engineers  
 3930 Pender Dr. Suite175  
 Fairfax, VA 22030

**MEP ENGINEER**  
 J.B. Wyble and Associates, P.A.  
 7950 Norfolk Ave., Bethesda, MD  
 301-654-1410

**FOOD SERVICE CONSULTANT**  
 JLA Corp  
 13031 US Highway  
 19N, Clearwater, FL 33764  
 727-470-7862

**PROJECT NO. 17054**

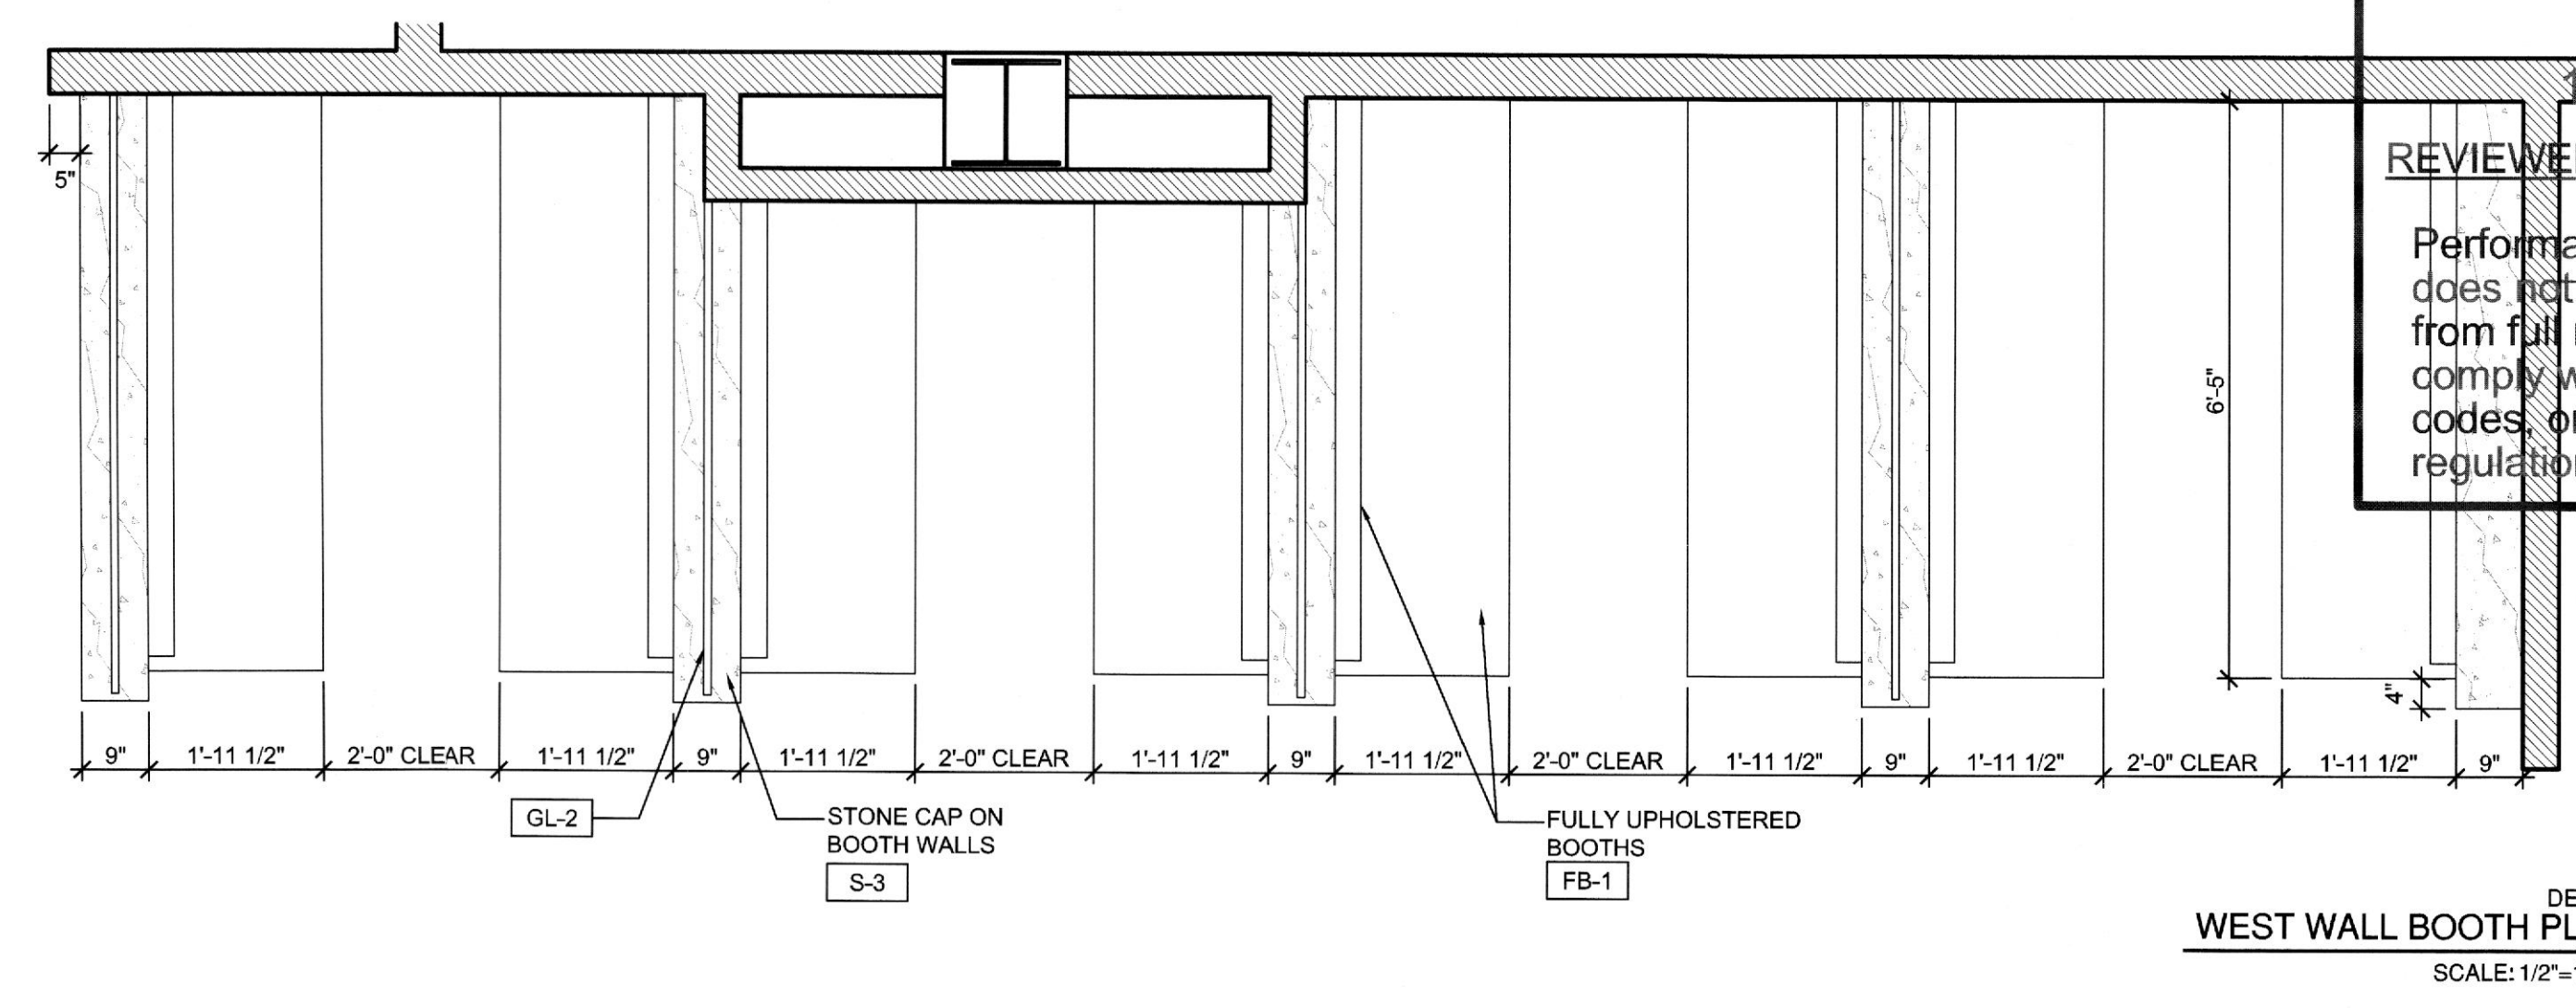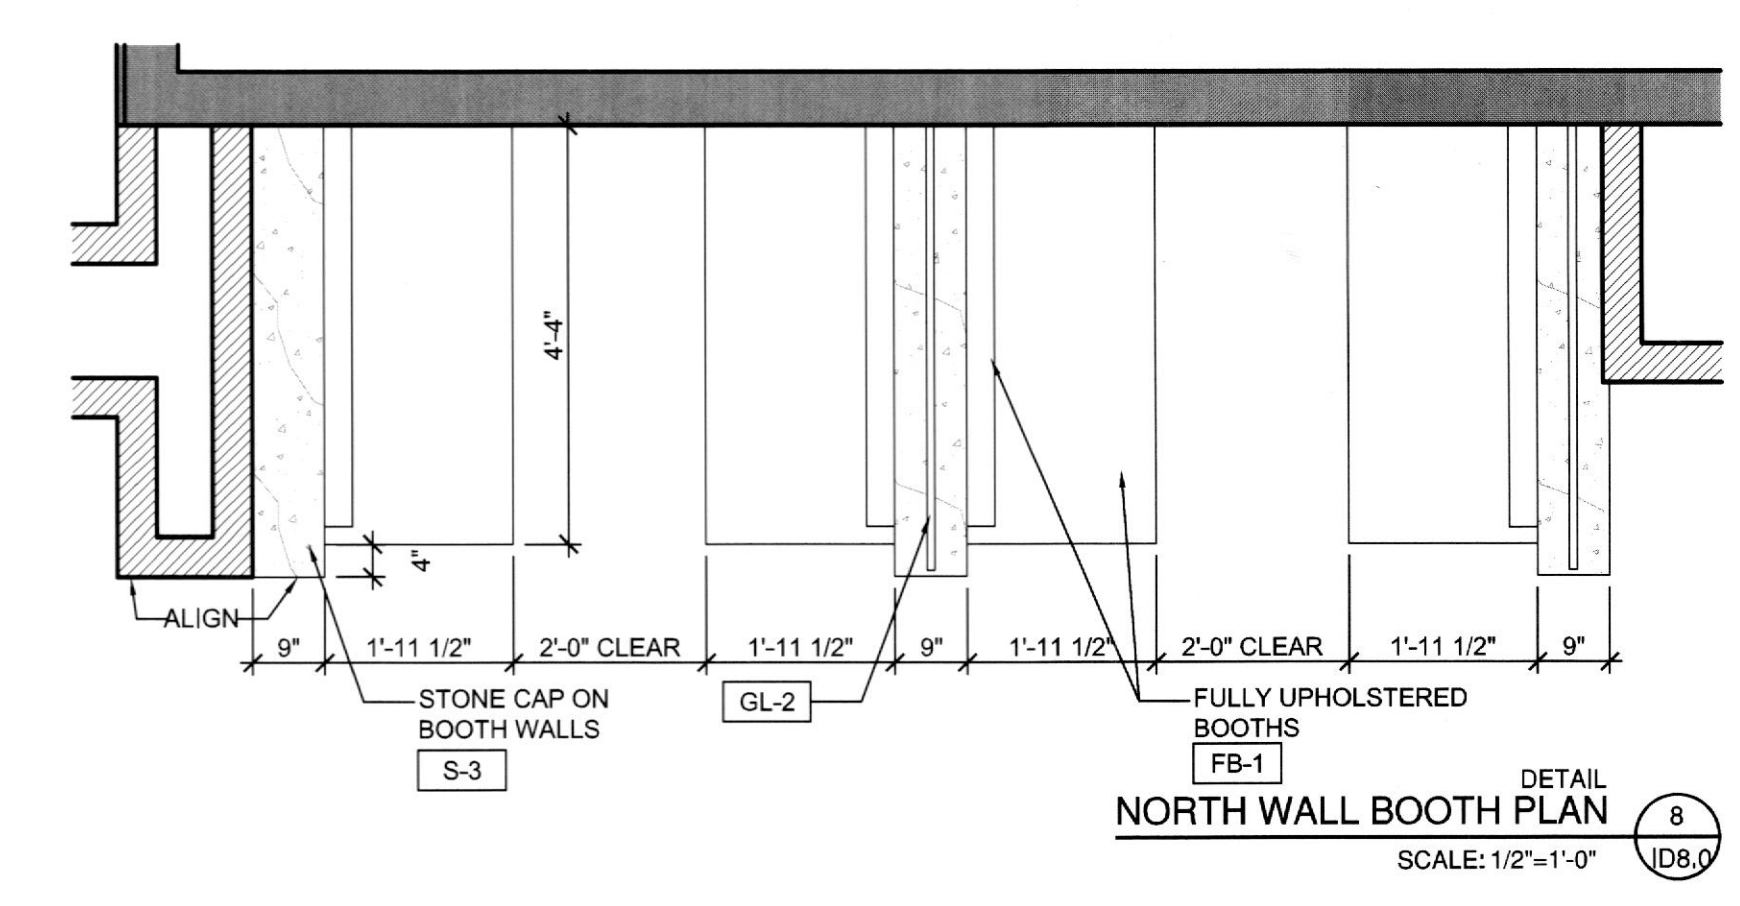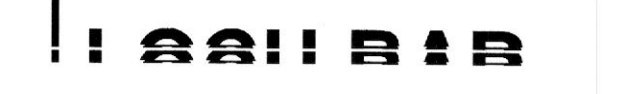

18076069  
 REVIEWED FOR COMPLIANCE  
 Performance of this review does not relieve the applicant from full responsibility to comply with all applicable codes, ordinances and regulations 10/29/18

PROVIDE (2) 2" GROMMETS FOR WIRE  
 SEMENE

