


City of Houston Texas



18076069

REVIEWED FOR COMPLIANCE

Performance of this review does not relieve the applicant from full responsibility to comply with all applicable codes, ordinances and regulations 10/29/18

ARCHITECT
 HapstakDemetriou +
 2715 M Street, NW Suite 4
 Washington, DC 20007
 202.333.9038
 www.hd-ad.com
 info@hd-ad.com
 ARCHITECTURE | DESIGN

INTERIOR DESIGNER
 Patrick Sutton
 1000 Light St.
 Baltimore, MD 21230
 410-783-1500


CLIENT
 Alexander Smith
 (410) 241-1224
 afsmith11@gmail.com

STRUCTURAL ENGINEER
 BEI Structural Engineers
 3930 Pender Dr. Suite175
 Fairfax, VA 22030

MEP ENGINEER
 J.B. Wyble and Associates, P.A.
 7950 Norfolk Ave. , Bethesda, MD
 301-654-1410

FOOD SERVICE CONSULTANT
 JLA Corp
 13031 US Highway
 19N, Clearwater, FL 33764
 727-470-7862

PROJECT NO. 17054
LOCH BAR HOUSTON
 4444 WESTHEIMER RD
 HOUSTON, TX 77027
 SUITE 110



I CERTIFY THAT THESE DOCUMENTS WERE PREPARED OR APPROVED BY ME, AND THAT I AM A DULY LICENSED ARCHITECT UNDER THE LAWS OF TEXAS
 LICENSE NO. 26750 EXPIRATION DATE: 7/31/2019



REV	DATE	ISSUED FOR
	6/20/18	PERMIT SET
△	10/19/18	PERMIT COMMENT

ENLARGED MILLWORK PLANS

ID8-1

PRINTED: 10/19/18
 © HapstakDemetriou+, pllc 2018

DO
 2:15T
 NOON

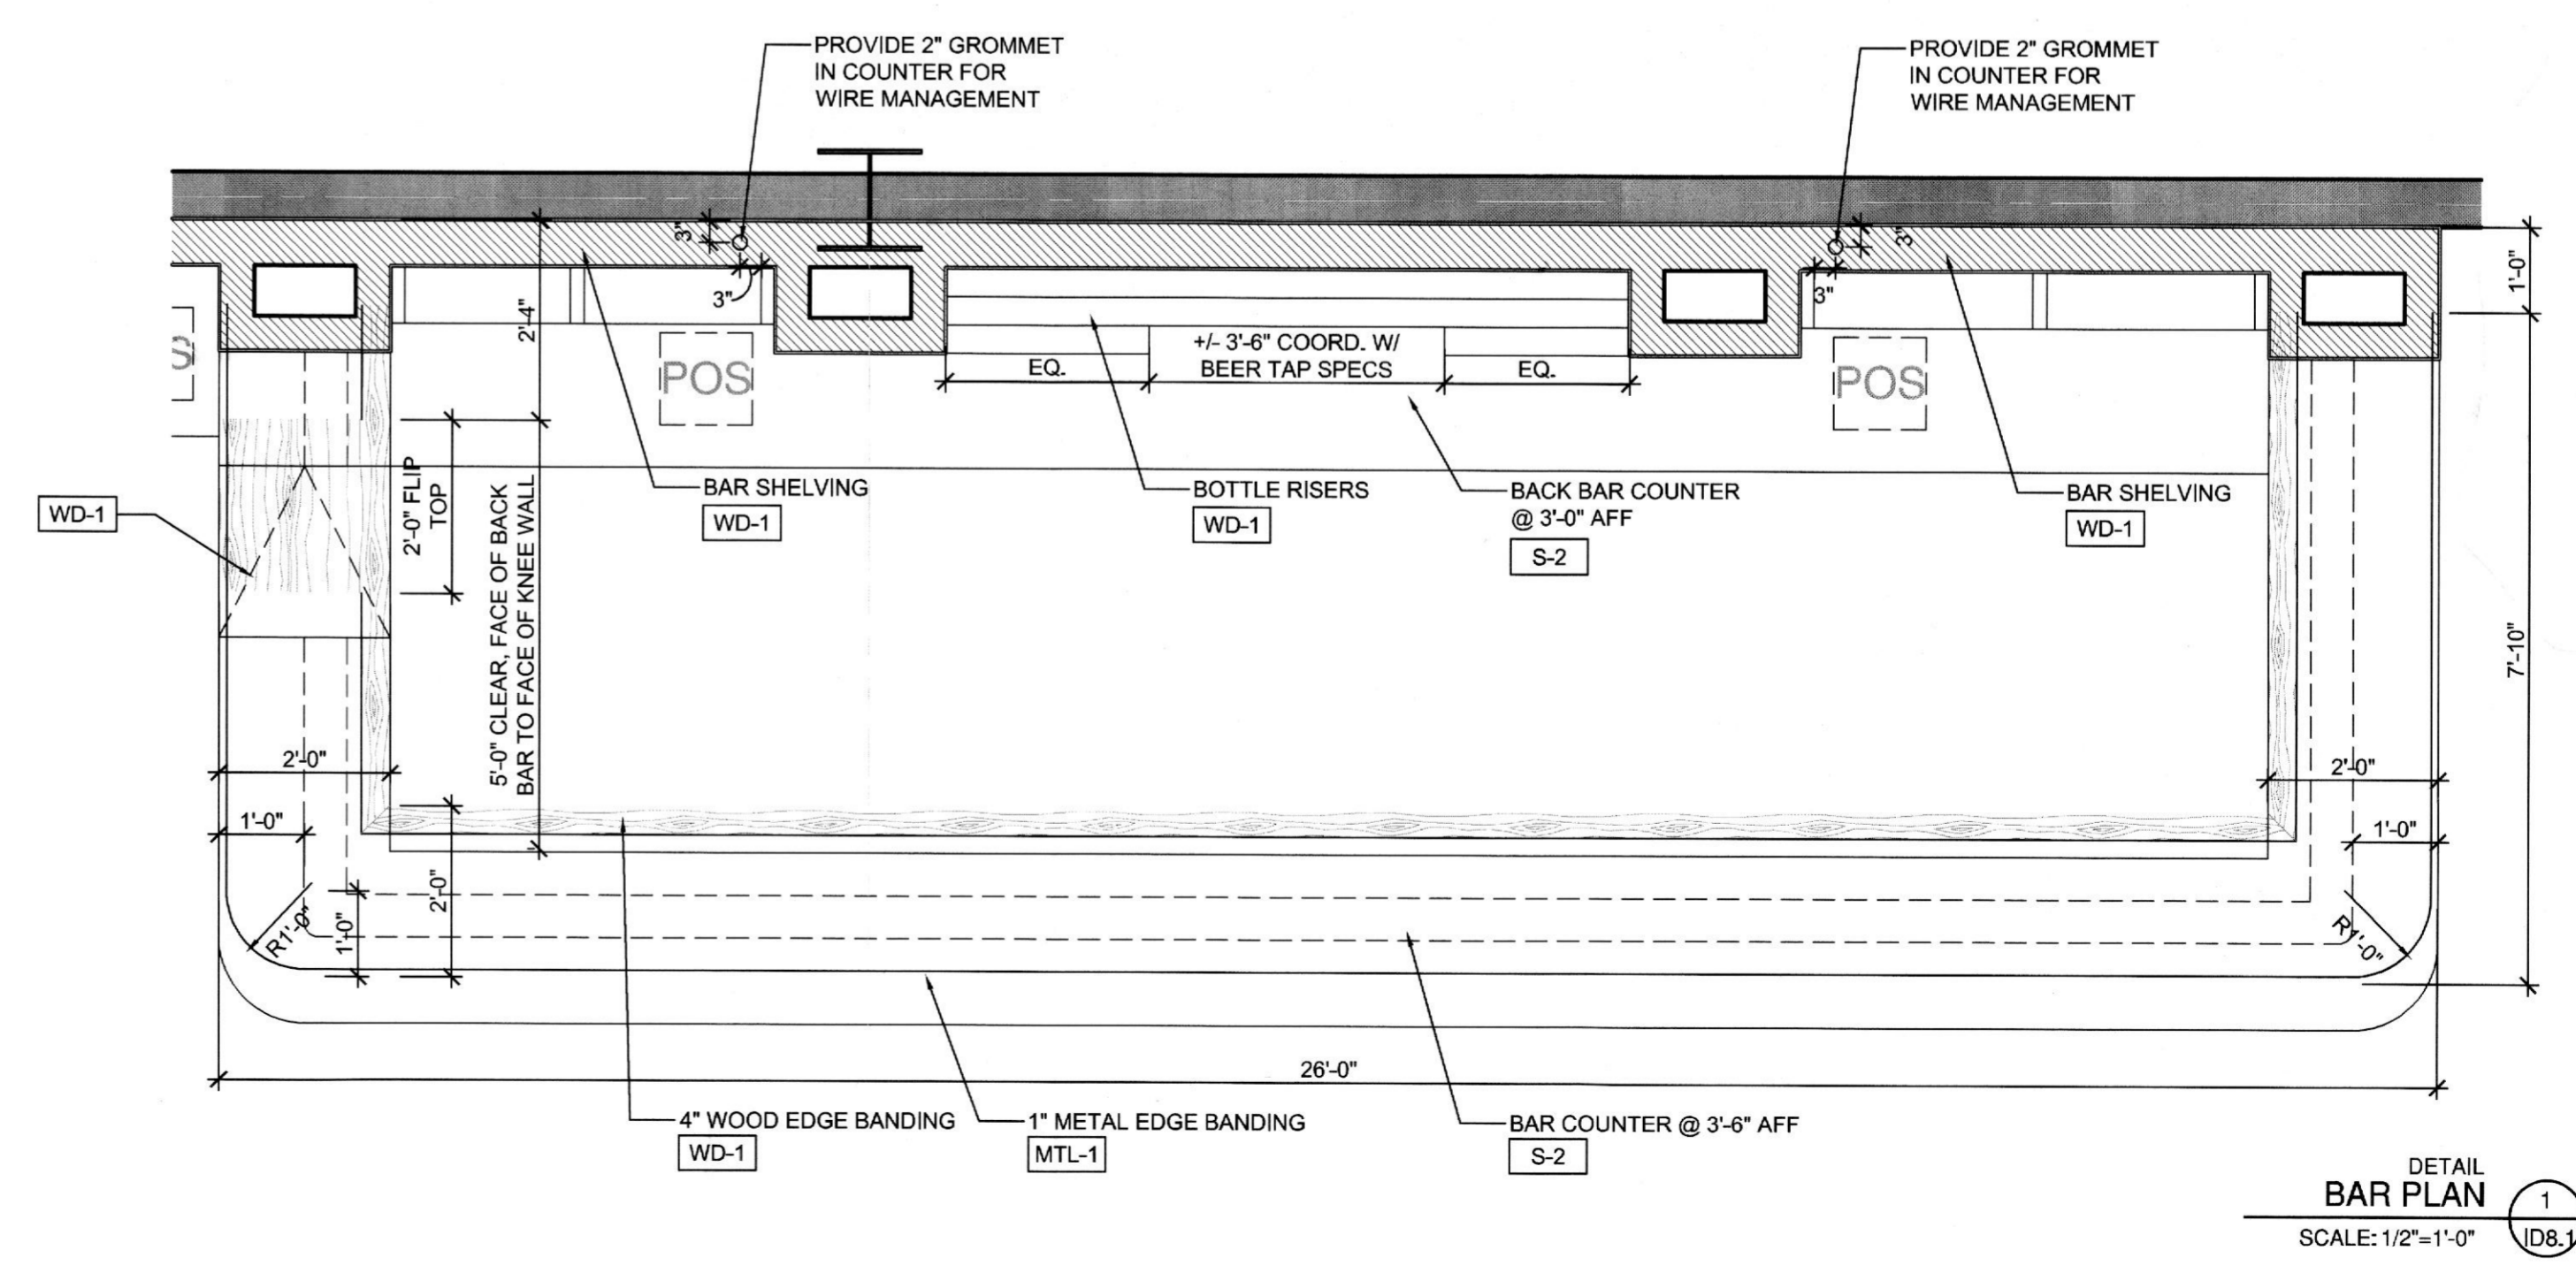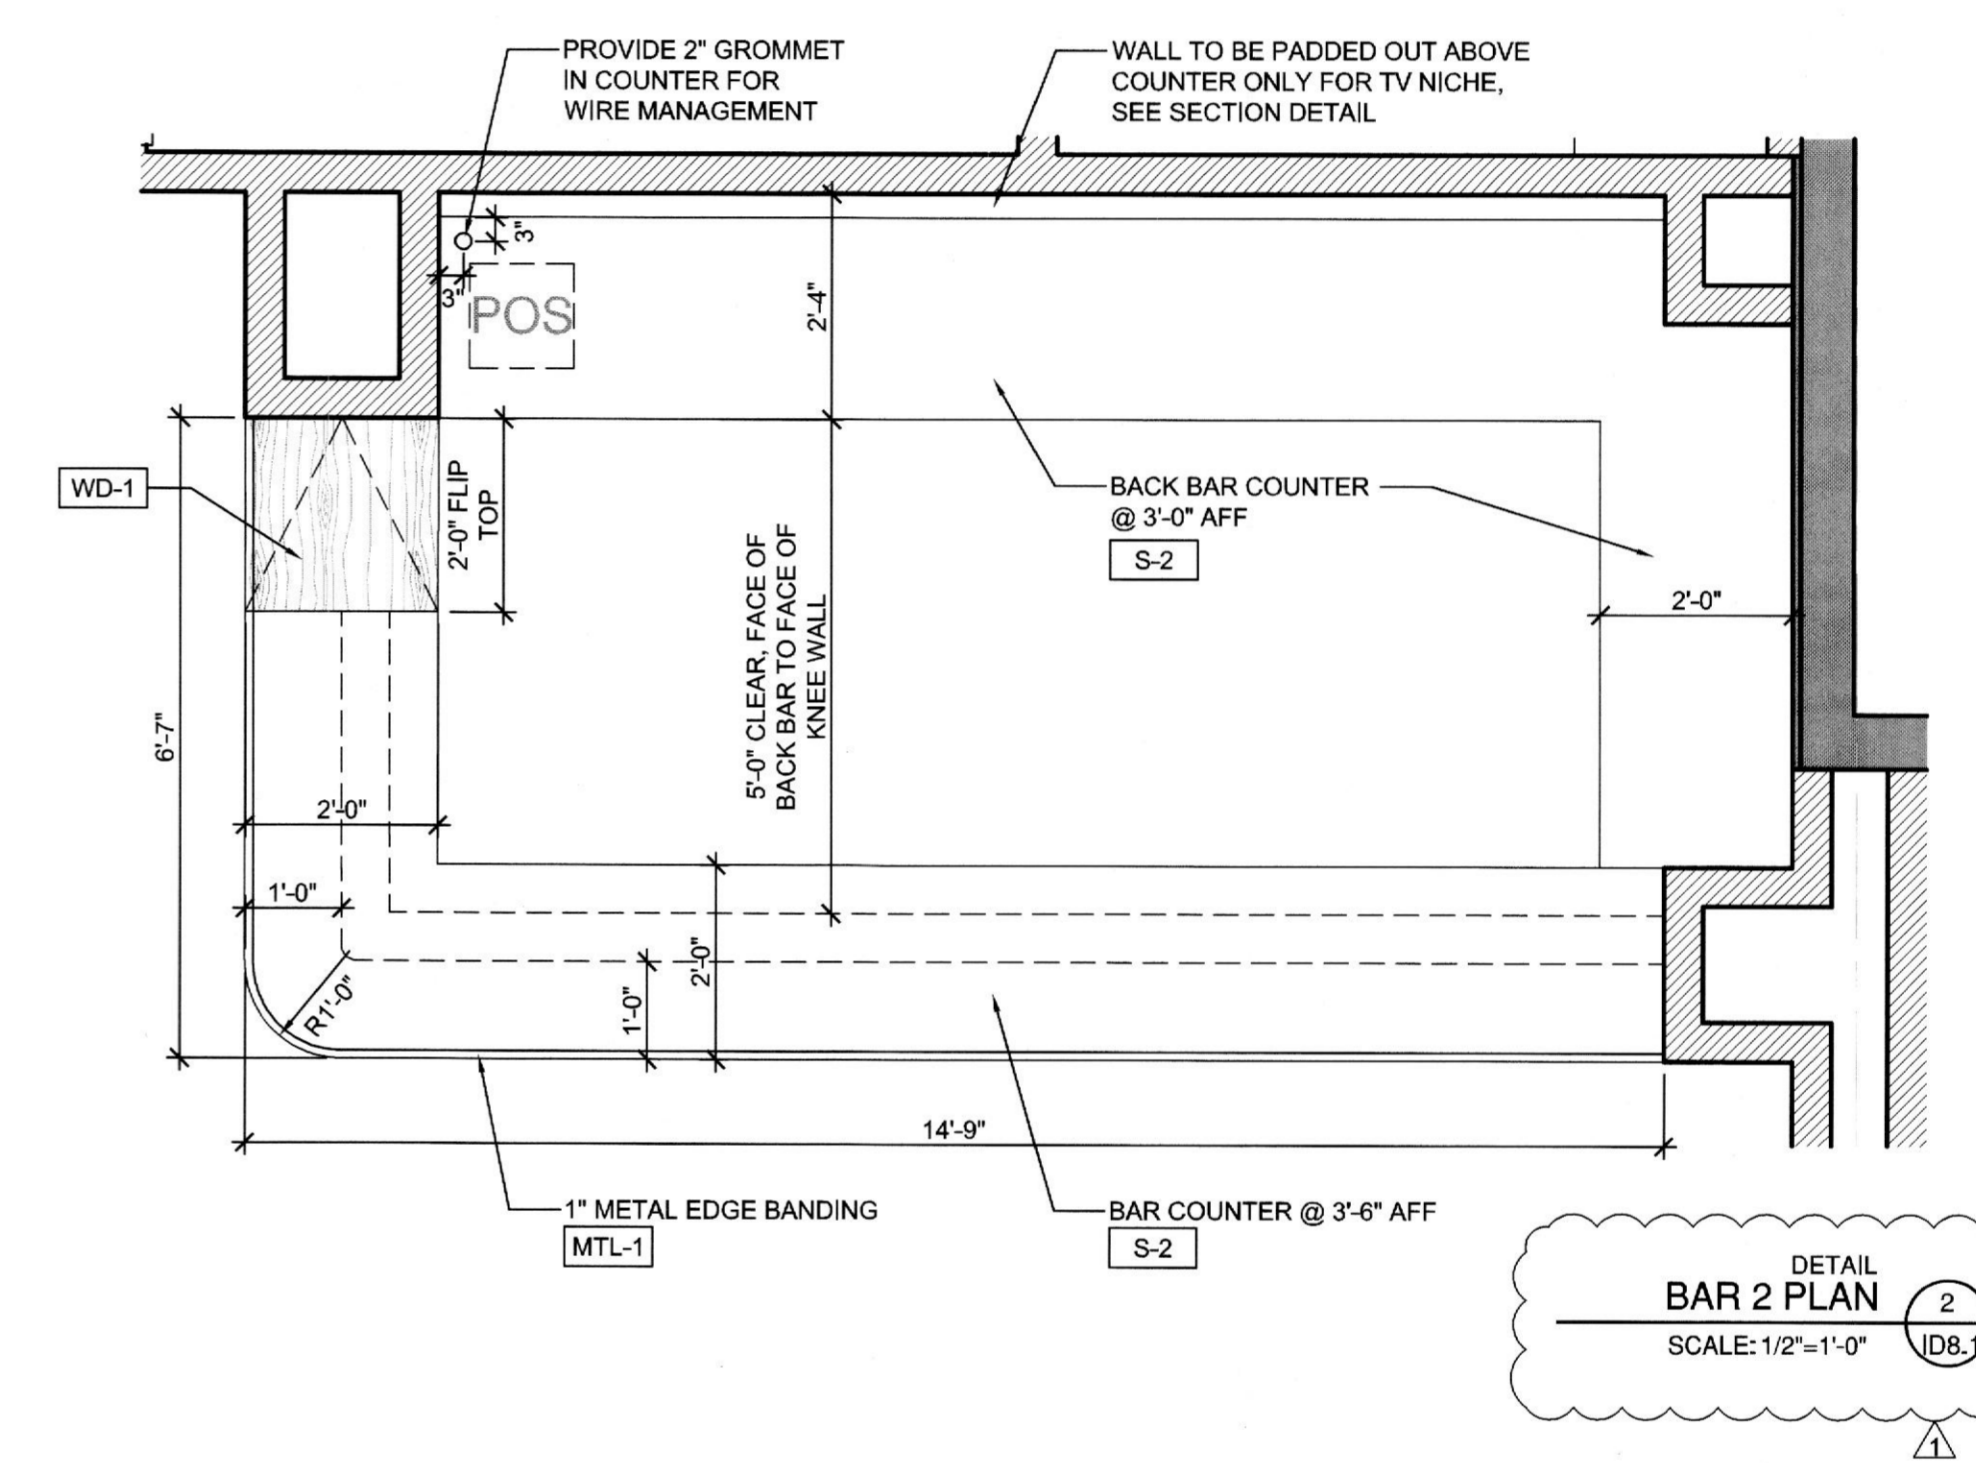

20837160576