



18076069

REVIEWED FOR COMPLIANCE

Performance of this review does not relieve the applicant from full responsibility to comply with all applicable codes, ordinances and regulations 10/29/18

ARCHITECT

HapstakDemetriou+

2715 M Street, NW Suite 4
Washington, DC 20007
202.333.9038
www.hd-ad.com
info@hd-ad.com

ARCHITECTURE | DESIGN

INTERIOR DESIGNER

Patrick Sutton
1000 Light St.
Baltimore, MD 21230
410-783-1500

CLIENT

Alexanader Smith
(410) 241-1224
afsmith11@gmail.com

STRUCTURAL ENGINEER

BEI Structural Engineers
3930 Pender Dr. Suite175
Fairfax, VA 22030

MEP ENGINEER

J.B. Wyble and Associates, P.A.
7950 Norfolk Ave. , Bethesda, MD
301-654-1410

FOOD SERVICE CONSULTANT

JLA Corp
13031 US Highway
19N, Clearwater, FL 33764
727-470-7862

PROJECT NO. 17054

LOCH BAR HOUSTON

4444 WESTHEIMER RD
HOUSTON, TX 77027
SUITE 110




I CERTIFY THAT THESE DOCUMENTS WERE PREPARED OR APPROVED BY ME, AND THAT I AM A DULY LICENSED ARCHITECT UNDER THE LAWS OF TEXAS
LICENSE NO. 26750 EXPIRATION DATE: 8/31/2018

REV	DATE	ISSUED FOR
	6/20/18	PERMIT SET

PARTITION FINISH SCHEDULE

ID8-10

PRINTED: 6/21/18
© HapstakDemetriou+, pllc 2018

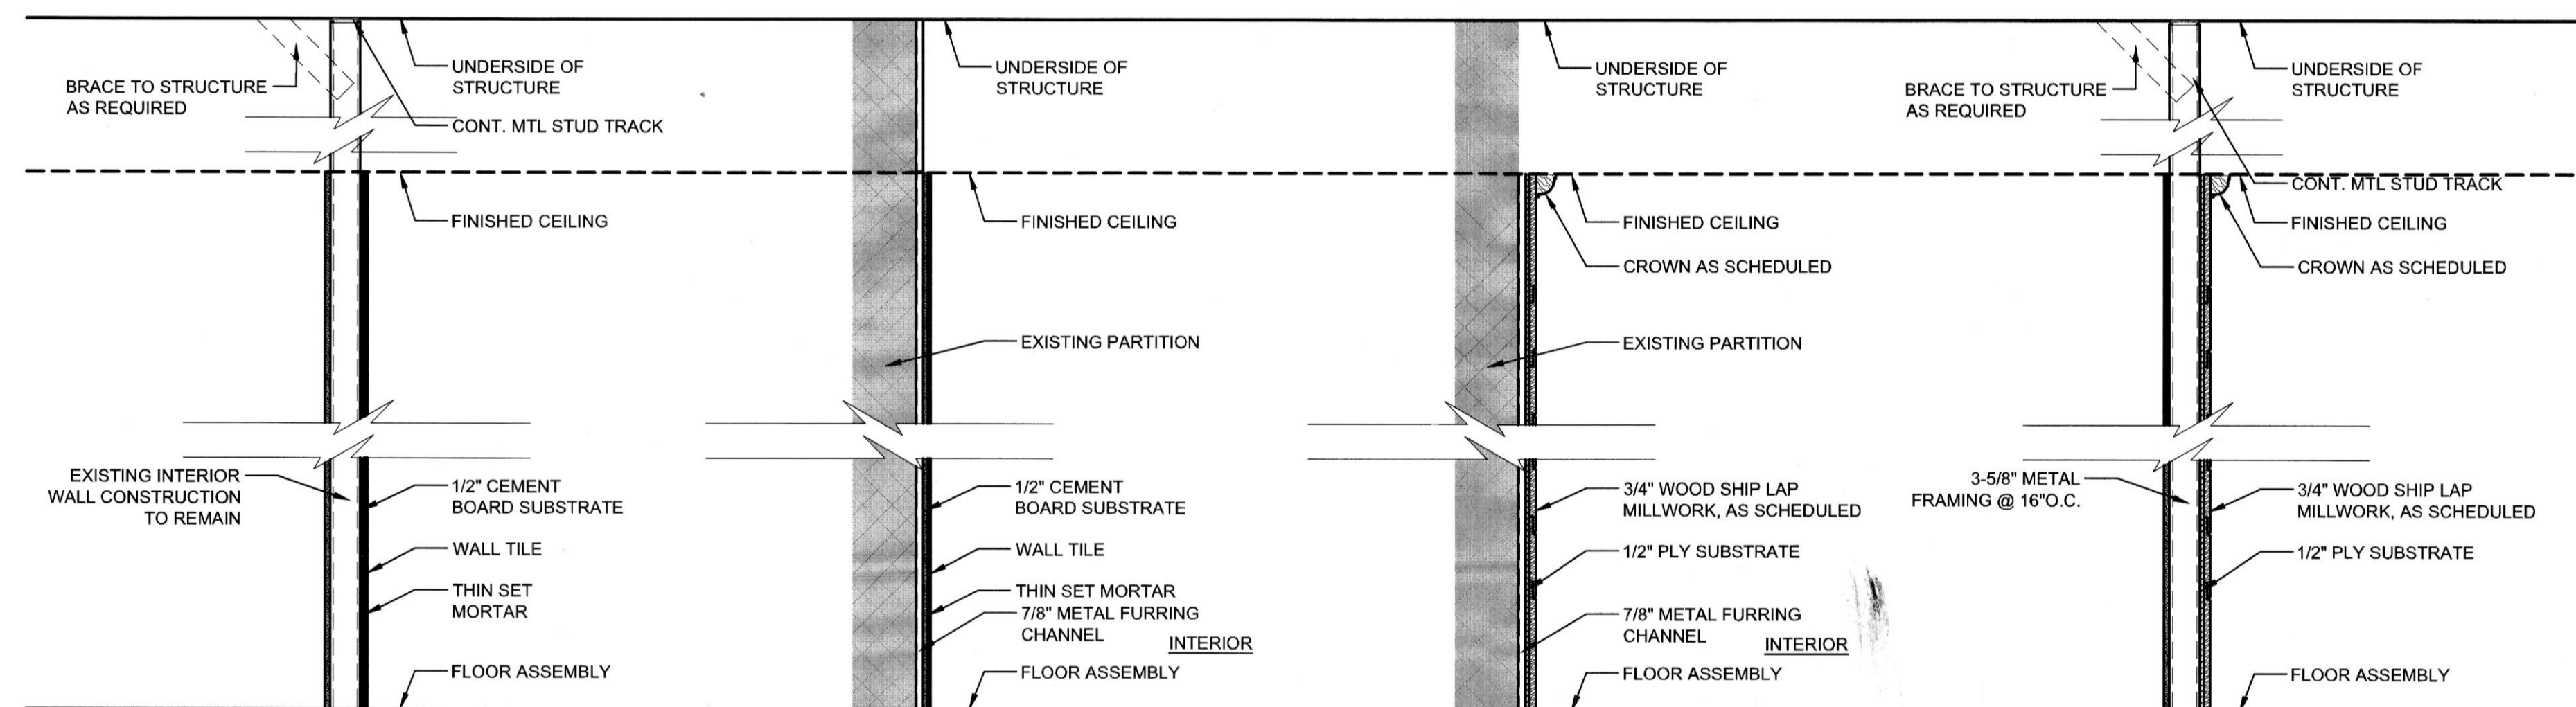


1 EXIST. INTERIOR PARTITION W/ NEW TILE
Scale: Not to Scale

2 EXIST. EXTERIOR PARTITION W/ NEW TILE, 1/2" MTL STUDS
Scale: Not to Scale
2A W/ 3-5/8" MTL STUDS
Scale: Not to Scale
2B W/ 6" MTL STUDS
Scale: Not to Scale

3 EXIST. EXTERIOR PARTITION W/ NEW SHIP LAP
Scale: Not to Scale

4 NEW PARTITION W/ SHIP LAP & GWB
Scale: Not to Scale

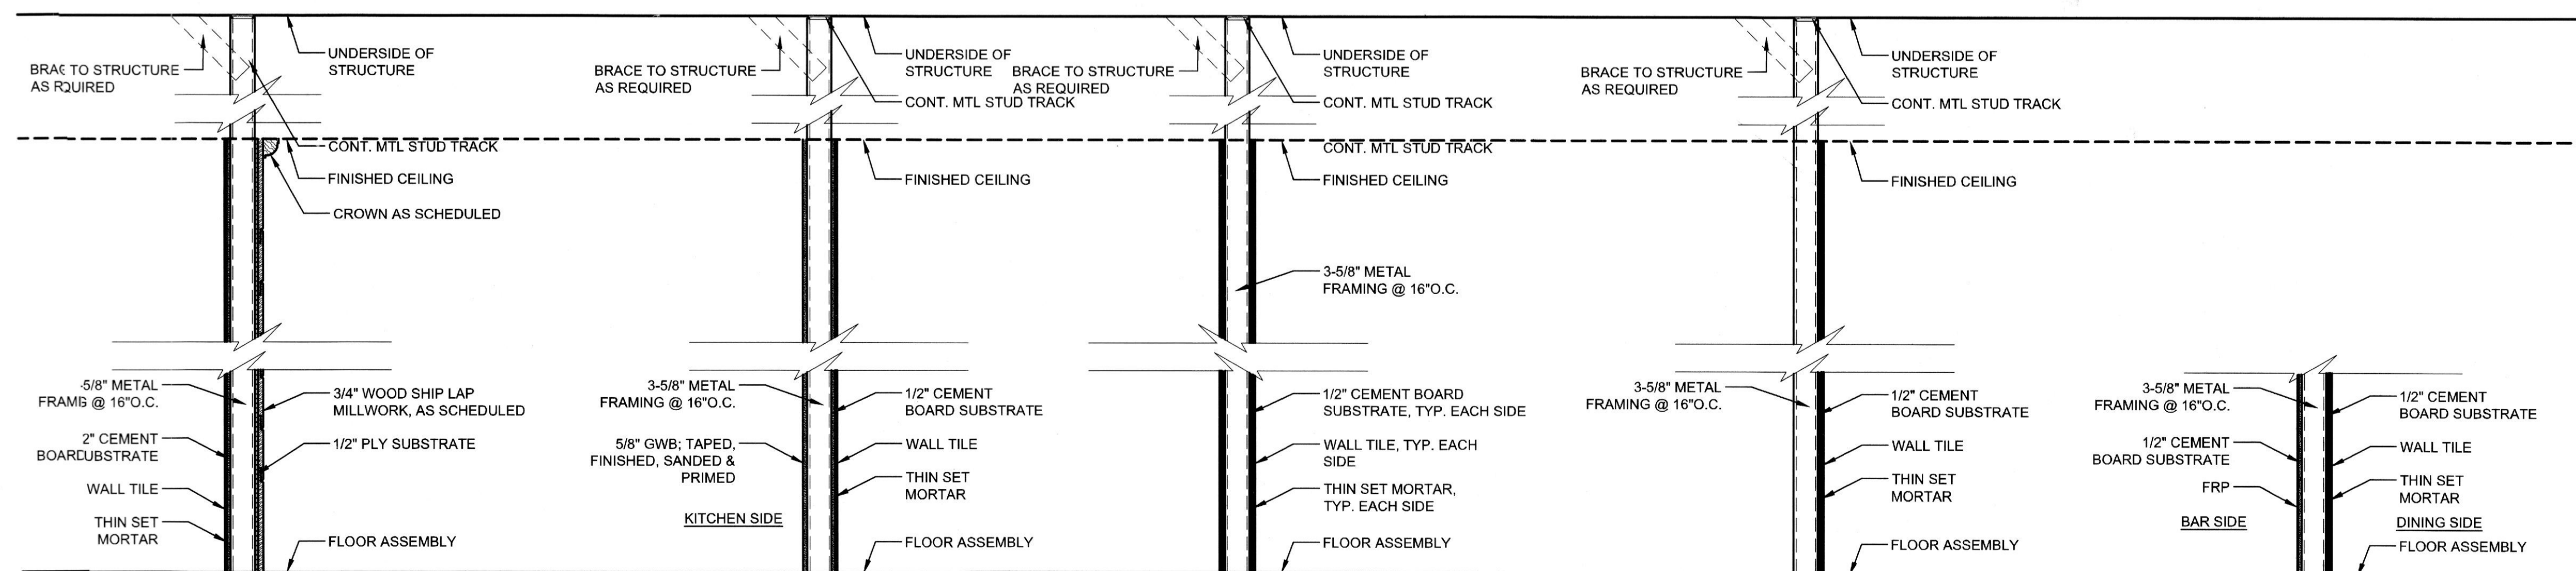

5 NEW PARTITION W/ SHIP LAP & TILE
Scale: Not to Scale

6 NEW PARTITION W/ TILE & GWB
Scale: Not to Scale

7 NEW PARTITION W/ TILE BOTH SIDES
Scale: Not to Scale

8 NEW PARTITION W/ TILE ONE SIDE
Scale: Not to Scale

9 NEW KNEE WALL W/ TILE & FRP
Scale: Not to Scale