

18076069

REVIEWED FOR COMPLIANCE

Performance of this review does not relieve the applicant from full responsibility to comply with all applicable codes, ordinances and regulations 10/29/18

ARCHITECT

HapstakDemetriou+

2715 M Street, NW Suite 4
Washington, DC 20007
202.333.9038
www.hd-ad.com
info@hd-ad.com

ARCHITECTURE | DESIGN

INTERIOR DESIGNER

Patrick Sutton
1000 Light St.
Baltimore, MD 21230
410-783-1500

CLIENT

Alexanader Smith
(410) 241-1224
afsmith11@gmail.com

STRUCTURAL ENGINEER

BEI Structural Engineers
3930 Pender Dr. Suite175
Fairfax, VA 22030

MEP ENGINEER

J.B. Wyble and Associates, P.A.
7950 Norfolk Ave., Bethesda, MD
301-654-1410

FOOD SERVICE CONSULTANT

JLA Corp
13031 US Highway
19N, Clearwater, FL 33764
727-470-7862

PROJECT NO. 17054

LOCH BAR HOUSTON

4444 WESTHEIMER RD
HOUSTON, TX 77027
SUITE 110



[Signature]


I CERTIFY THAT THESE DOCUMENTS WERE PREPARED OR APPROVED BY ME, AND THAT I AM A DULY LICENSED ARCHITECT UNDER THE LAWS OF TEXAS.
LICENSE NO. 26750 EXPIRATION DATE: 8/31/2018

REV	DATE	ISSUED FOR
	6/20/18	PERMIT SET


FLOORING TRANSITION

ID8-9


PRINTED: 6/21/18
© HapstakDemetriou+, pllc 2018

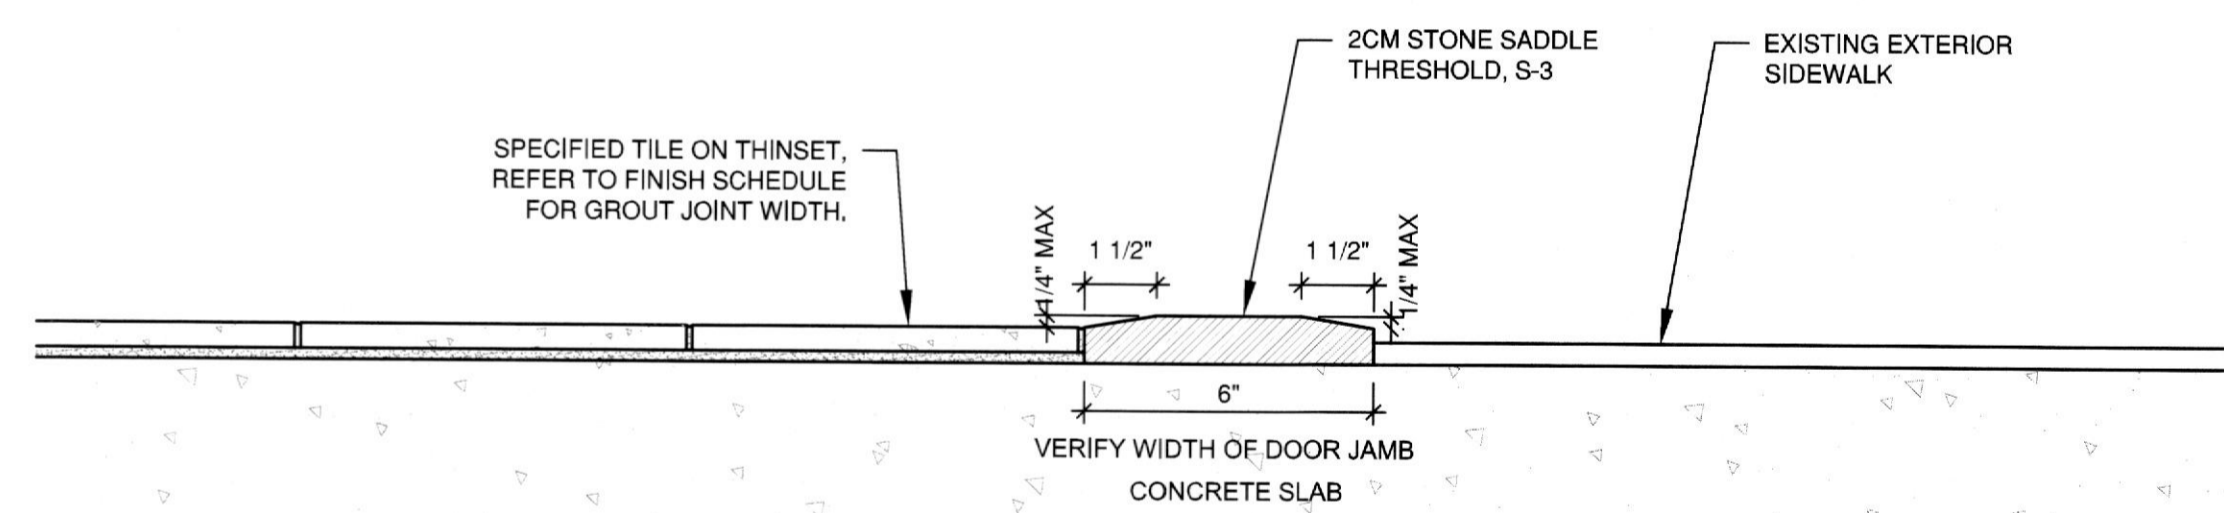


DETAIL
THRESHOLD AT EXTERIOR DOORS
SCALE: 3"=1'-0" (4) ID8.9

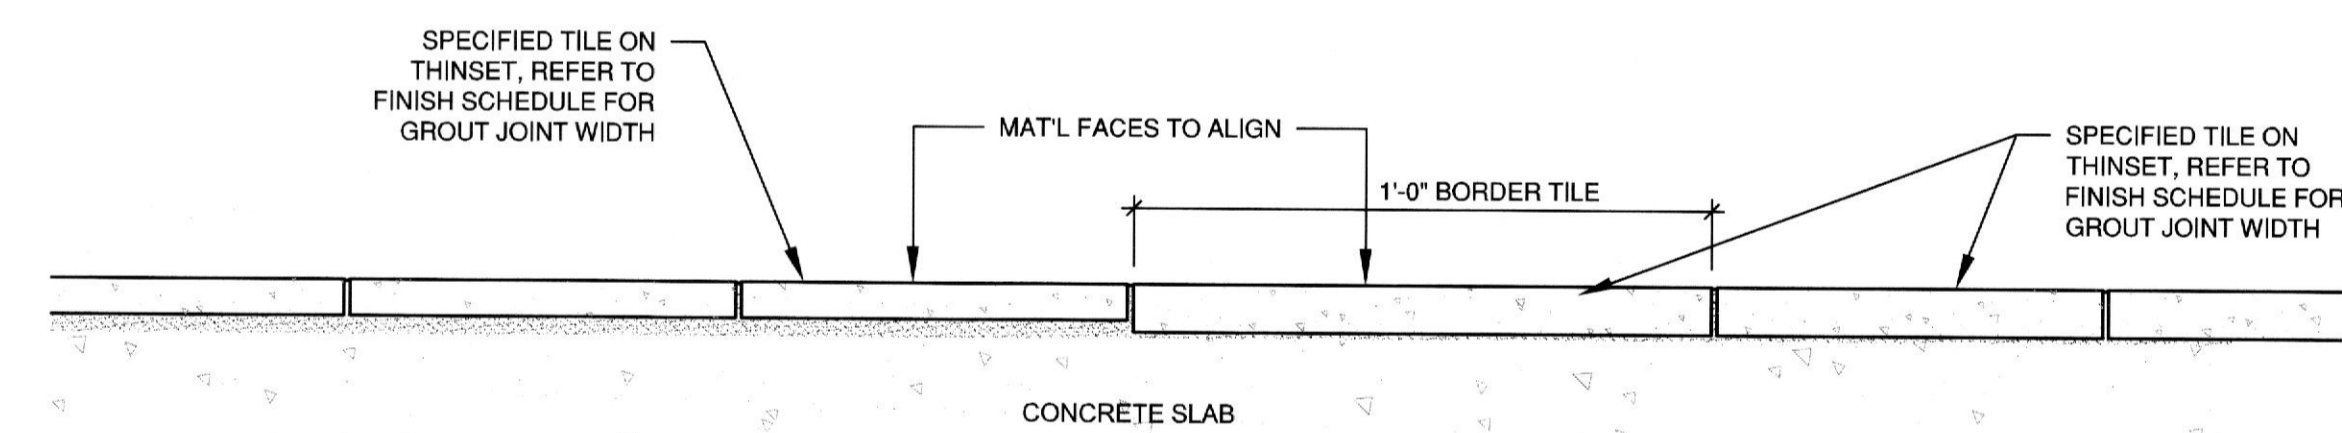

DETAIL
HEX TILE TO STONE @ BAR
SCALE: 3"=1'-0" (3) ID8.9

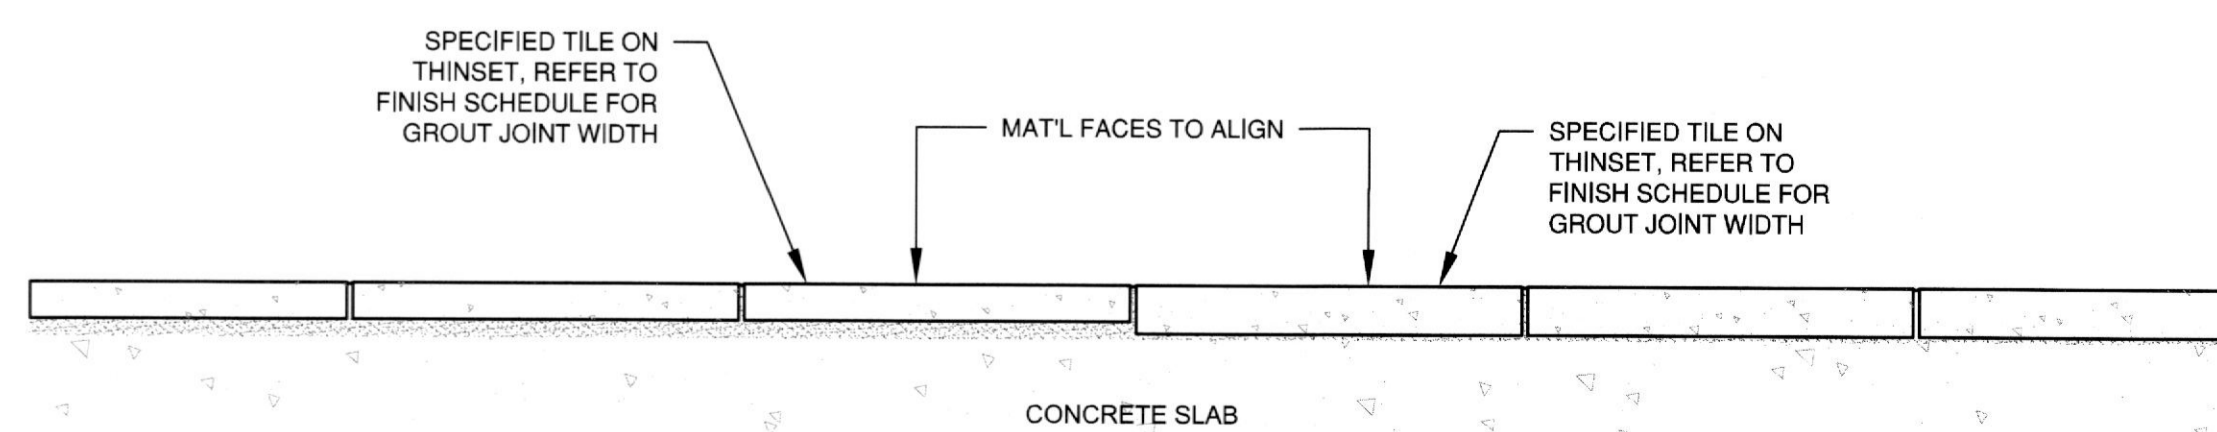

DETAIL
HEX TILE TO QUARRY TILE SECTION
SCALE: 3"=1'-0" (2) ID8.9

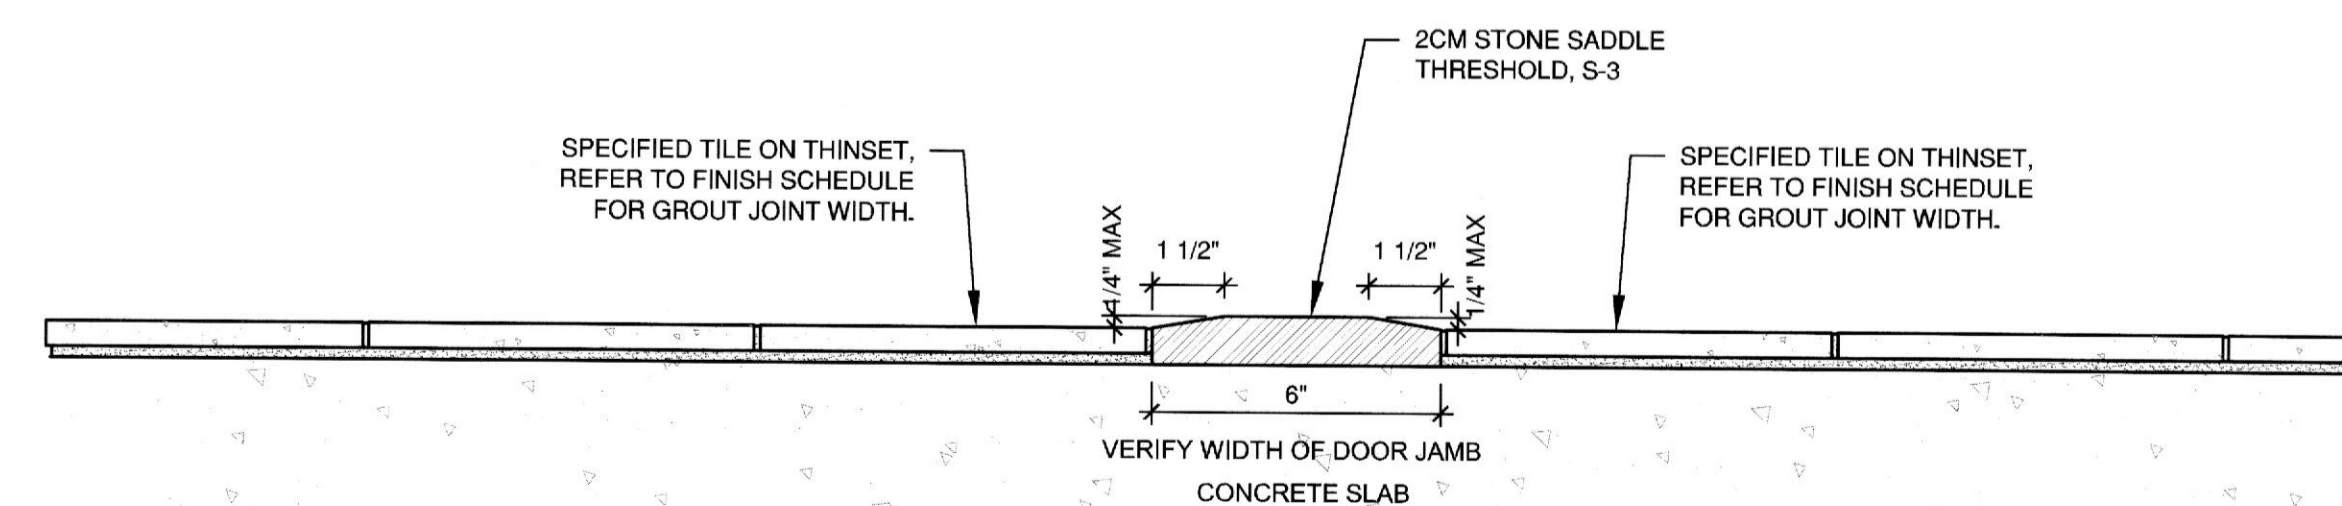

DETAIL
THRESHOLD AT RESTROOM
SCALE: 3"=1'-0" (1) ID8.9