

ROOM FINISH SCHEDULE:

Room #	Scheduled Name	Floor Fin	Base Type	Wall Fin	Ceiling Type	Ceiling Ht	Trim	Special	Notes
100	VESTIBULE	C-2	B-1	WALL FINISH TYPE ONE	ACT-1	10'-0"	F-5	--	#1
101	WAITING	SV-1	B-1	WALL FINISH TYPE ONE	ACT-1	10'-0"	F-5	GYP SOFFIT @ 9'-0 1/2" - P-2	#1
102	PATIENT TOILET	SV-1	B-1	WALL FINISH TYPE TWO	ACT-1	9'-0"	F-5	--	#2
103	HUDDLE	C-1	B-1	WALL FINISH TYPE ONE	ACT-1	9'-0"	F-5	--	#1
104	PATIENT PREP	SV-1	B-2	WALL FINISH TYPE TWO	ACT-1	9'-0"	F-5	--	#1 & #2
105	TREATMENT	SV-1	B-2	WALL FINISH TYPE TWO	ACT-1	10'-0"	F-5	--	#1 & #2
106	PCT	SV-1	B-2	WALL FINISH TYPE TWO	ACT-1	10'-0"	F-5	--	#1 & #2
107	MED PREP	SV-1	B-2	WALL FINISH TYPE TWO	ACT-1	10'-0"	F-5	--	#1 & #2
108	NURSE WORK	SV-1	B-2	WALL FINISH TYPE TWO	ACT-1	10'-0"	F-5	--	#1 & #2
109	PCT	SV-1	B-2	WALL FINISH TYPE TWO	ACT-1	10'-0"	F-5	--	#1 & #2
110	PATIENT TOILET	SV-1	B-1	WALL FINISH TYPE TWO	ACT-1	9'-0"	F-5	--	#2
111	LAB	SV-1	B-2	WALL FINISH TYPE TWO	ACT-1	10'-0"	F-5	--	#1 & #2
112	IW ROOM	RF-1	B-3	WALL FINISH TYPE THREE	ACT-2	9'-0"	F-5	--	#2
113	HALL	LV-1	B-1	WALL FINISH TYPE TWO	ACT-1	9'-0"	F-5	--	#1, #2 & #3
114	BIOMED	RF-1	B-3	WALL FINISH TYPE THREE	ACT-2	9'-0"	F-5	--	#2
115	STORAGE	CS	B-1	WALL FINISH TYPE THREE	ACT-2	10'-0"	F-5	--	#2
116	RO ROOM	RF-1	B-3	WALL FINISH TYPE THREE	ACT-2	10'-0"	F-5	--	#2
117	FACILITY ADMINISTRATOR	C-1	B-1	WALL FINISH TYPE ONE	ACT-1	9'-0"	F-5	--	#1
118	TEAM MATE WOMEN	SV-1	B-1	WALL FINISH TYPE TWO	ACT-1	9'-0"	F-5	--	#2
119	TEAM MATE MEN	SV-1	B-1	WALL FINISH TYPE TWO	ACT-1	9'-0"	F-5	--	#2
120	HALL	LV-1	B-1	WALL FINISH TYPE ONE	ACT-1	9'-0"	F-5	--	#1 & #3
121	TRAINING ROOM	C-1	B-1	WALL FINISH TYPE ONE	ACT-1	9'-0"	F-5	--	#1 & #4
122	CONFERENCE ROOM	C-1	B-1	WALL FINISH TYPE ONE	ACT-1	9'-0"	F-5	--	#1 & #4
123	TEAM MATE MEN	SV-1	B-1	WALL FINISH TYPE TWO	ACT-1	9'-0"	F-5	--	#2
124	TEAM MATE WOMEN	SV-1	B-1	WALL FINISH TYPE TWO	ACT-1	9'-0"	F-5	--	#2
125	LOUNGE	LV-1	B-1	WALL FINISH TYPE ONE	ACT-1	9'-0"	F-5	--	#1, #4 & #5
126	JANITOR	RF-1	B-3	WALL FINISH TYPE THREE	ACT-2	9'-0"	F-5	--	#2
127	IT ROOM	LV-1	B-1	WALL FINISH TYPE ONE	ACT-2	9'-0"	F-5	--	--
128	DIETICIAN	C-1	B-1	WALL FINISH TYPE ONE	ACT-1	9'-0"	F-5	--	#1
129	CLINICAL OFFICE	C-1	B-1	WALL FINISH TYPE ONE	ACT-1	9'-0"	F-5	--	#1
130	SOCIAL WORKER	C-1	B-1	WALL FINISH TYPE ONE	ACT-1	9'-0"	F-5	--	#1
131	BUSINESS OFFICE	C-1	B-1	WALL FINISH TYPE ONE	ACT-1	9'-0"	F-5	--	#1
132	CHARTS	SV-1	B-1	WALL FINISH TYPE ONE	ACT-1	9'-0"	F-5	--	--

ALL FINISHES SHALL BE IN ACCORDANCE WITH IBC 803.1, CLASS B; FLAME SPREAD 26-75; SMOKE-DEVELOPED 0-450

ALL FLOOR FINISHES SHALL BE SLIP RESISTANT IN ACCORDANCE WITH IBC 1003.2.6

NOTES

#1 - FEATURE WALL(S). SEE FLOOR PLAN FOR FEATURE WALL LOCATION(S).

#2 - WALL PROTECTION TO BE INSTALLED PER INDICATED "WALL FINISH TYPE" ON ALL WALLS OF INDICATED AREA. PROVIDE CORNER GUARDS ON ALL OUTSIDE CORNERS.

#3 - PROVIDE CORNER GUARDS ON ALL OUTSIDE CORNERS. REFER TO FLOOR PLAN FOR PORTIONS OF WALLS TO RECEIVE WALL PROTECTION.

#4 - IDEA WALL (P-6). SEE FLOOR PLAN FOR IDEA WALL LOCATION.

#5 - CERAMIC TILE BACKSPASH AT COUNTERTOP.

ALL FINISHES SHALL BE IN ACCORDANCE WITH IBC 803.1, CLASS B; FLAME SPREAD 26-75; SMOKE-DEVELOPED 0-450

ALL FLOOR FINISHES SHALL BE SLIP RESISTANT IN ACCORDANCE WITH IBC 1003.2.6

ROOM FINISH MATERIALS; (Based on Davita "HOPE 2.2" Color Scheme)

FLOOR FINISH:

SV-1 = SHEET VINYL - SHAW - NATURELIFE - CUSTOM 530A - Davita HOPE LIVING - NATIONAL ACCOUNT - SEE SHEET T2 - SHAW

C-1 = CARPET TILE - SHAW CARPETING - "LINAGE" - Davita HOPE TASK - NATIONAL ACCOUNT - SEE SHEET T2 - SHAW

C-2 = ENTRY CARPET TILE - SHAW CARPETING - "WELCOME II" #5TO31 - "STERLING" 31557 - 1/4 TURN - NATIONAL ACCOUNT - SEE SHEET T2 - SHAW

LV-1 = LUXURY VINYL TILE - SHAW - "UNCOMMON GROUND" 6" PLANK - Davita HOPE REFRESH - NATIONAL ACCOUNT - SEE SHEET T2 - SHAW

RF-1 = RESINOUS FLOORING - DUR-A-FLEX - HYBRI-FLEX-EC - NO-CHIP, SOLID COLOR "SLATE" - NATIONAL ACCOUNT - SEE SHEET T2 - DUR-A-FLEX

CS = CONCRETE SEALED - DUR-A-FLEX - DUR-A-SHIELD "CLEAR" - NATIONAL ACCOUNT - SEE SHEET T2 - DUR-A-FLEX

BASE TYPE:

B-1 = 4" HIGH STANDARD COVE - VPI - TRADITIONAL 4" WALL BASE - "BROWN" #47

B-2 = 4" HIGH INTEGRAL SHEET VINYL COVE BASE TO MATCH ADJACENT SHEET VINYL FLOORING

B-3 = 4" HIGH INTEGRAL RESINOUS COVE BASE TO MATCH ADJACENT RESINOUS FLOORING

WALL FINISH (SEE WALL FINISH TYPES):

P-1 = PAINTED - FEILD COLOR - SHERWIN WILLIAMS - NO-VOC / EGG SHELL - Color: "AMAZING GREY" SW7044

P-2 = PAINTED - "TASK" ACCENT COLOR - SHERWIN WILLIAMS - NO-VOC / EGG SHELL - Color: "SMOKY BLUE" SW7604

P-3 = PAINTED - "LIVING" ACCENT COLOR - SHERWIN WILLIAMS - NO-VOC / EGG SHELL - Color: "GREEN SPROUT" SW7278

P-4 = PAINTED - "REFRESH" ACCENT COLOR - SHERWIN WILLIAMS - NO-VOC / EGG SHELL - Color: "ARMAGNAC" SW6354

P-5 = PAINTED - DOOR FRAMES - SHERWIN WILLIAMS - NO-VOC / SEMI-GLOSS - Color: "KEYSTONE GREY" SW7504

P-6 = PAINTED - WHITE BOARD PAINT - IDEA PAINT - "THIS" & "THAT" - Color: "WHITE GLOSS"

REGIONAL WALL: THIS MATERIAL WILL NEED TO BE SELECTED CLOSER TO THE TIME OF ACTUAL CONSTRUCTION. FOR BIDDING / PERMITTING, WE ANTICIPATE THAT THIS MATERIAL WILL BE A RECLAIMED BRICK FROM AN HISTORIC / OLD BUILDING IN THE REGION THAT HAS BEEN DEMOLISHED DUE TO STRUCTURAL AND / OR SAFETY ISSUES. CONTRACTOR TO BID BASED ON NORMAL SIZE BRICK AND INCLUDING A COST OF \$600 PER 1,000 BRICK

CEILING TYPE:

ACT-1 = TYPICAL ACCOUSTICAL TILE - 24"x24" - ARMSTRONG "CORTEGA" #770WH SQUARE LAY-IN TILE 5/8" THICK IN 15/16" PRELUDE EXPOSED TEE ANGLE REGULAR SYSTEM 556. COLOR "WHITE"

ACT-2 = ACCOUSTICAL TILE - 24"x48" - ARMSTRONG "CORTEGA" #768WH SQUARE LAY-IN TILE 5/8" THICK IN 15/16" PRELUDE EXPOSED TEE ANGLE REGULAR SYSTEM 556. COLOR "WHITE"

WALL / CORNER PROTECTION:

WP-1 = WALL PROTECTION RIGID SHEET - CRANE COMPOSITES, VARIETEX 0.090" THICK IN SATIN FINISH - "PEPPERDUST". PROVIDE CLASS A SHEETS AT FIRE RATED WALLS / CLASS C AT NON-RATED WALLS

WP-2 = WALL PROTECTION RIGID SHEET - CRANE COMPOSITES, GLASBORD 0.090" THICK IN EMBOSSED FINISH - "PEARL GRAY" - 48. PROVIDE CLASS A FRP AT FIRE RATED WALLS / CLASS C AT NON-RATED WALLS

CORNER GUARDS - INPRO CORPORATION 2" CORNER GUARDS - G2-160 - "PEPPERDUCT" 0119. USE ALUMINIUM RETAINERS.

PLASTIC LAMINATE:

PROVIDE THE FOLLOWING LAMINATE COLORS PER THE LOCATIONS INDICATED ON THE INTERIOR ELEVATIONS:

PL-1 - CABINETS FACES / VERTICAL SURFACES AND CHASE CABINET TOPS - FORMICA MATTE COLLECTION - "PECAN WOODLINE" 5883-58. NOTE: WOOD GRAIN TO BE INSTALLED VERTICALLY AND SIDE-TO-SIDE HORIZONTALLY. 3MM EDGE BANDING BY REHAU CP20826 "PECAN WOODLINE"

PL-2 - COUNTERTOPS "TASK" - FORMICA MATTE COLLECTION - "ELEMENTAL STONE" 8831-58. 3MM EDGE BANDING BY REHAU C400051 "SHADOW"

PL-3 - COUNTERTOPS "LIVING" - WILSONART - "GREEN TIGRIS" 4667-60. 3MM EDGE BANDING BY REHAU CP70055 "GREEN TIGRIS"

PL-4 - WAITING ROOM MILLWORK - WILSONART - "GRAPHITE" 837-58. 3MM EDGE BANDING BY REHAU CP70055 "GRAPHITE"

PROVIDE THE FOLLOWING SOLID SURFACE COUNTERTOP MATERIALS PER THE LOCATIONS INDICATED ON THE INTERIOR ELEVATIONS:

SOLID SURFACE - CORIAN SOLID SURFACING PRODUCT - 1/2" THICK HOMOGENEOUS FLAT PANELS LAMINATED TO 3/4" PARTICLEBOARD. MANUFACTURED AND INSTALLED PER MANUFACTURER'S RECOMMENDATIONS AND DETAILS.

SS-1 - COUNTERTOPS / DIRTY SINKS - DUPONT CORIAN - "CLAMSHELL" WITH 1 1/2" HIGH FRONT FACE AND 4" INTEGRATED BACKSPASH. PROVIDE WATERFALL STOP EDGE PER DETAIL 86/AS AT ALL "WET" AREAS. FRONT EDGE TO BE SLIGHTLY RADIUSED AT ALL "WORK" SURFACES. NOTE - INTEGRAL SINKS ARE TO BE DUPONT CORIAN - "CAMEO WHITE"

CERAMIC TILE BACKSPASH (LOUNGE):

TILE BACKSPASH = AMERICAN OLEAN, PROFILES "ICE WHITE" #0025

GROUT FOR TILE = TEC, UNSANDED GROUT "MIST" #838

DOORS:

DOOR FINISH:

LAM-1 = A55A ABLAY MAIMAN THERMAL FUSED DOORS - COLOR "HIGHLINE" - #7970K

NOTE: DOOR FRAMES ARE TO BE PAINTED HOLLOW METAL FRAMES. STOPS AND FRAMES FOR GLASS KITS IN DOORS SHALL BE PAINTED METAL MATCHING DOOR FRAMES.

ROLLER SHADES:

ROLLER SHADES - JOSEPH ALLEN - MANUAL W/ FASCIA ROLLER SHADE WITH CLEAR ANODIZED ALUMINUM FASCIA (OR MATCH EXISTING STOREFRONT). FABRIC TO BE VERTILUX - ECOMISION 3000 (3% OPEN) - "CUSTARD" 0-002-84-02000. PROVIDE WITH STAINLESS STEEL OPERATOR LOCATED ON NON-OBSTRUCTED SIDE OF OPENING. PROVIDE ALL HARDWARE REQUIRED FOR A COMPLETE INSTALLATION INCLUDING FASCIAS WITH ENDCAPS.

WINDOW SIZE SCHEDULE:

WINDOW SIZES

TYPE A - SINGLE VERTICAL SECTION WINDOW ABOUT 9'-0" HIGH BY 1'-8" WIDE.

TYPE B - SINGLE VERTICAL SECTION WINDOW ABOUT 9'-0" HIGH BY 3'-0" WIDE.


TYPE C - SINGLE VERTICAL SECTION WINDOW ABOUT 7'-8" HIGH BY 4'-4" WIDE.

TYPE D - SINGLE VERTICAL SECTION WINDOW ABOUT 5'-0" HIGH BY 4'-8" WIDE.

TYPE E - SINGLE VERTICAL SECTION WINDOW ABOUT 7'-0" HIGH BY 3'-0" WIDE.

FIELD VERIFY ALL ACTUAL WINDOW SIZES PRIOR TO INSTALLATION

WALL FINISH TYPES
SEE FINISH MATERIALS LISTING

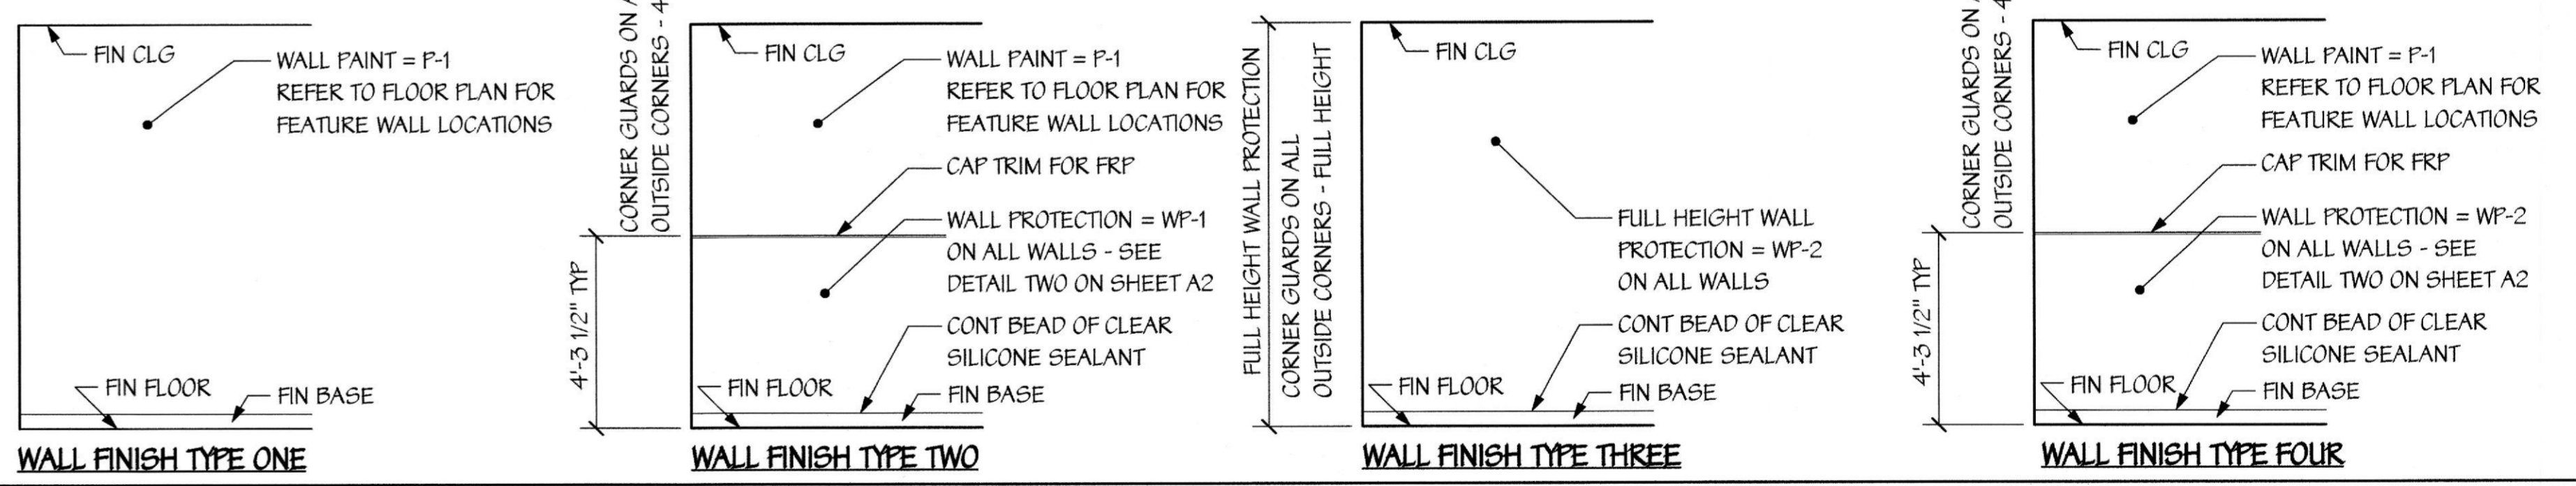

THIS DRAWING IS THE PROPERTY OF INSINC ARCHITECTURAL DESIGNS INC., UNAUTHORIZED USE OF ANY KIND, INCLUDING USE ON OTHER PROJECTS, IS PROHIBITED.

Davita
Davita Healthcare Partners, Inc.
2000 16th Street
Denver, CO 80202

Dawson Van Orden
DAWSON VAN ORDEN ARCHITECTS
1838 N 18TH WAY
SCOTTSDALE, ARIZONA 85259
480-948-3389 FAX 480-948-0209

Davita
c/o Davita Healthcare Partners, Inc.
2000 16th Street
Denver, CO 80202

Davita Dialysis
Lake Hefner - #02085
8917 N. May Ave.,
Oklahoma City, OK 73116

STATE OF OKLAHOMA
1783
Scottsdale
LICENSED ARCHITECT

PROJECT # 10989
DATE 3/24/2018

A1.1