
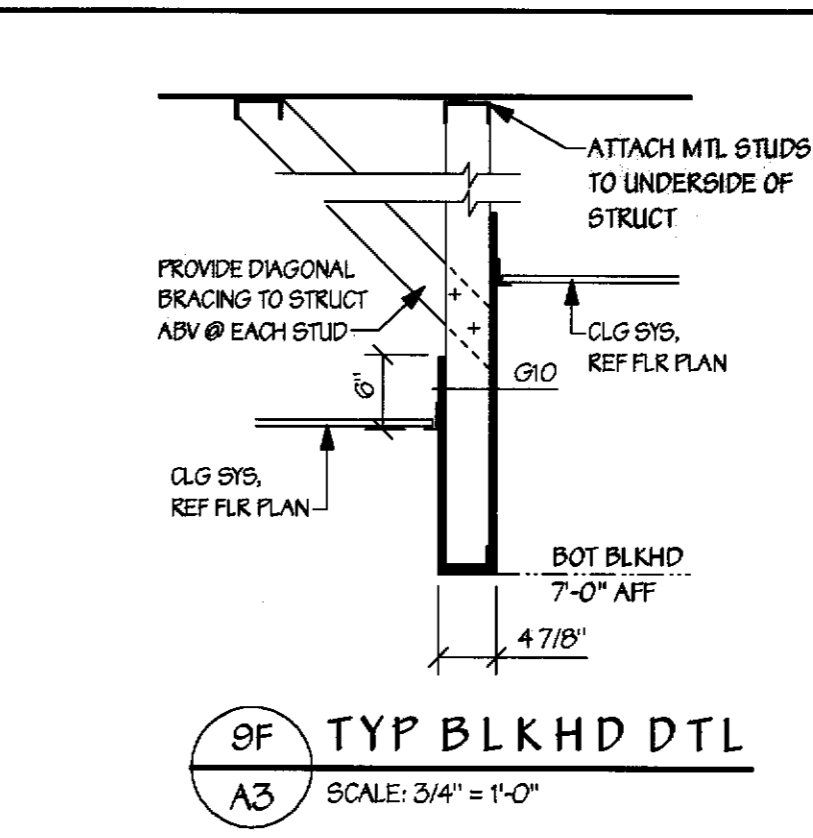


REFLECTED CLEILING PLAN LEGEND	
NOTE: UNLESS OTHERWISE NOTED CLG GRID SHALL BE CENTERED IN ROOM AS SHOWN	
	SUSPENDED 2x4 ACOUSTIC TILE CEILING
	SUSPENDED 2x2 ACOUSTIC TILE CEILING
	GYPSUM WALL BOARD BULKHEAD
	RECESSED FLUORESCENT FIXTURE WITH PARABOLIC LENS
	RECESSED FLUORESCENT FIXTURE
	WALL MOUNTED SCONCE FIXTURE
	RECESSED EXHAUST FAN
	RECESSED INCANDESCENT BOXED FIXTURE
	SMOOTH SURFACE GYP. BD. CEILING
	CEILING MOUNTED TRACK LIGHT
	HVAC SUPPLY AIR DEVICE
	HVAC RETURN AIR DEVICE

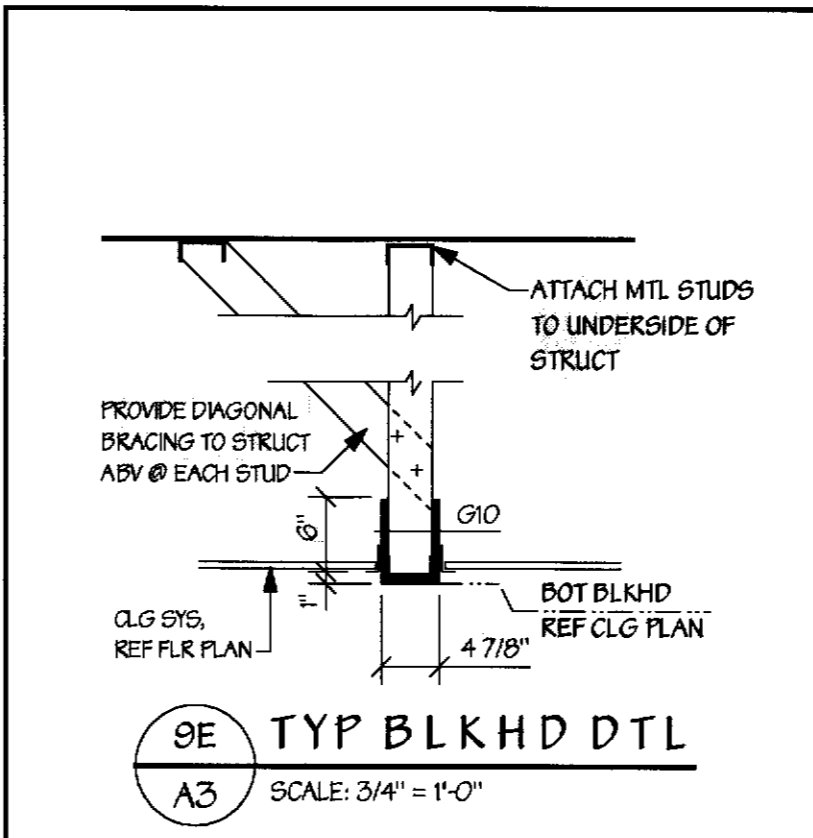

REVISIONS		
REV#	DATE	DESCRIPTION

MECHANICAL & ELECTRICAL DESIGN CONSULTANTS, INC.
 1901 N. Fountain Green Road
 Bel Air, Md. 21015-1411
 410-893-2822 Fax: 410-803-0442
 jrdesign@starpower.net

AR
 ARCHITECTURAL REALMS
 Architecture * Planning
 2935 Montana Avenue
 Cincinnati, Ohio 45211
 Tel: 513-662-3333
 Fax: 513-662-6699

FWA
 FREDERICK WARD ASSOCIATES, INC.
 ENGINEERS ARCHITECTS SURVEYORS
 P.O. Box 727, 5 South Main Street, Bel Air, Maryland 21014-0727
 Phone: 410-879-2090 or 410-838-7900 Fax: 410-883-1243
 Columbia, Maryland Warrenton, Virginia

TENANT RENOVATIONS FOR:
RMS LIFELINE
 4623 Wesley Avenue, Suite N
 Cincinnati, Ohio

DATE: 9/28/01	DRAWING NO.:
SCALE: AS NOTED	A3
DESIGNED BY: KDP	SHEET: OF:
DRAWN BY: K.J.K/PK	FWA JOB NUMBER: 2011216.00