
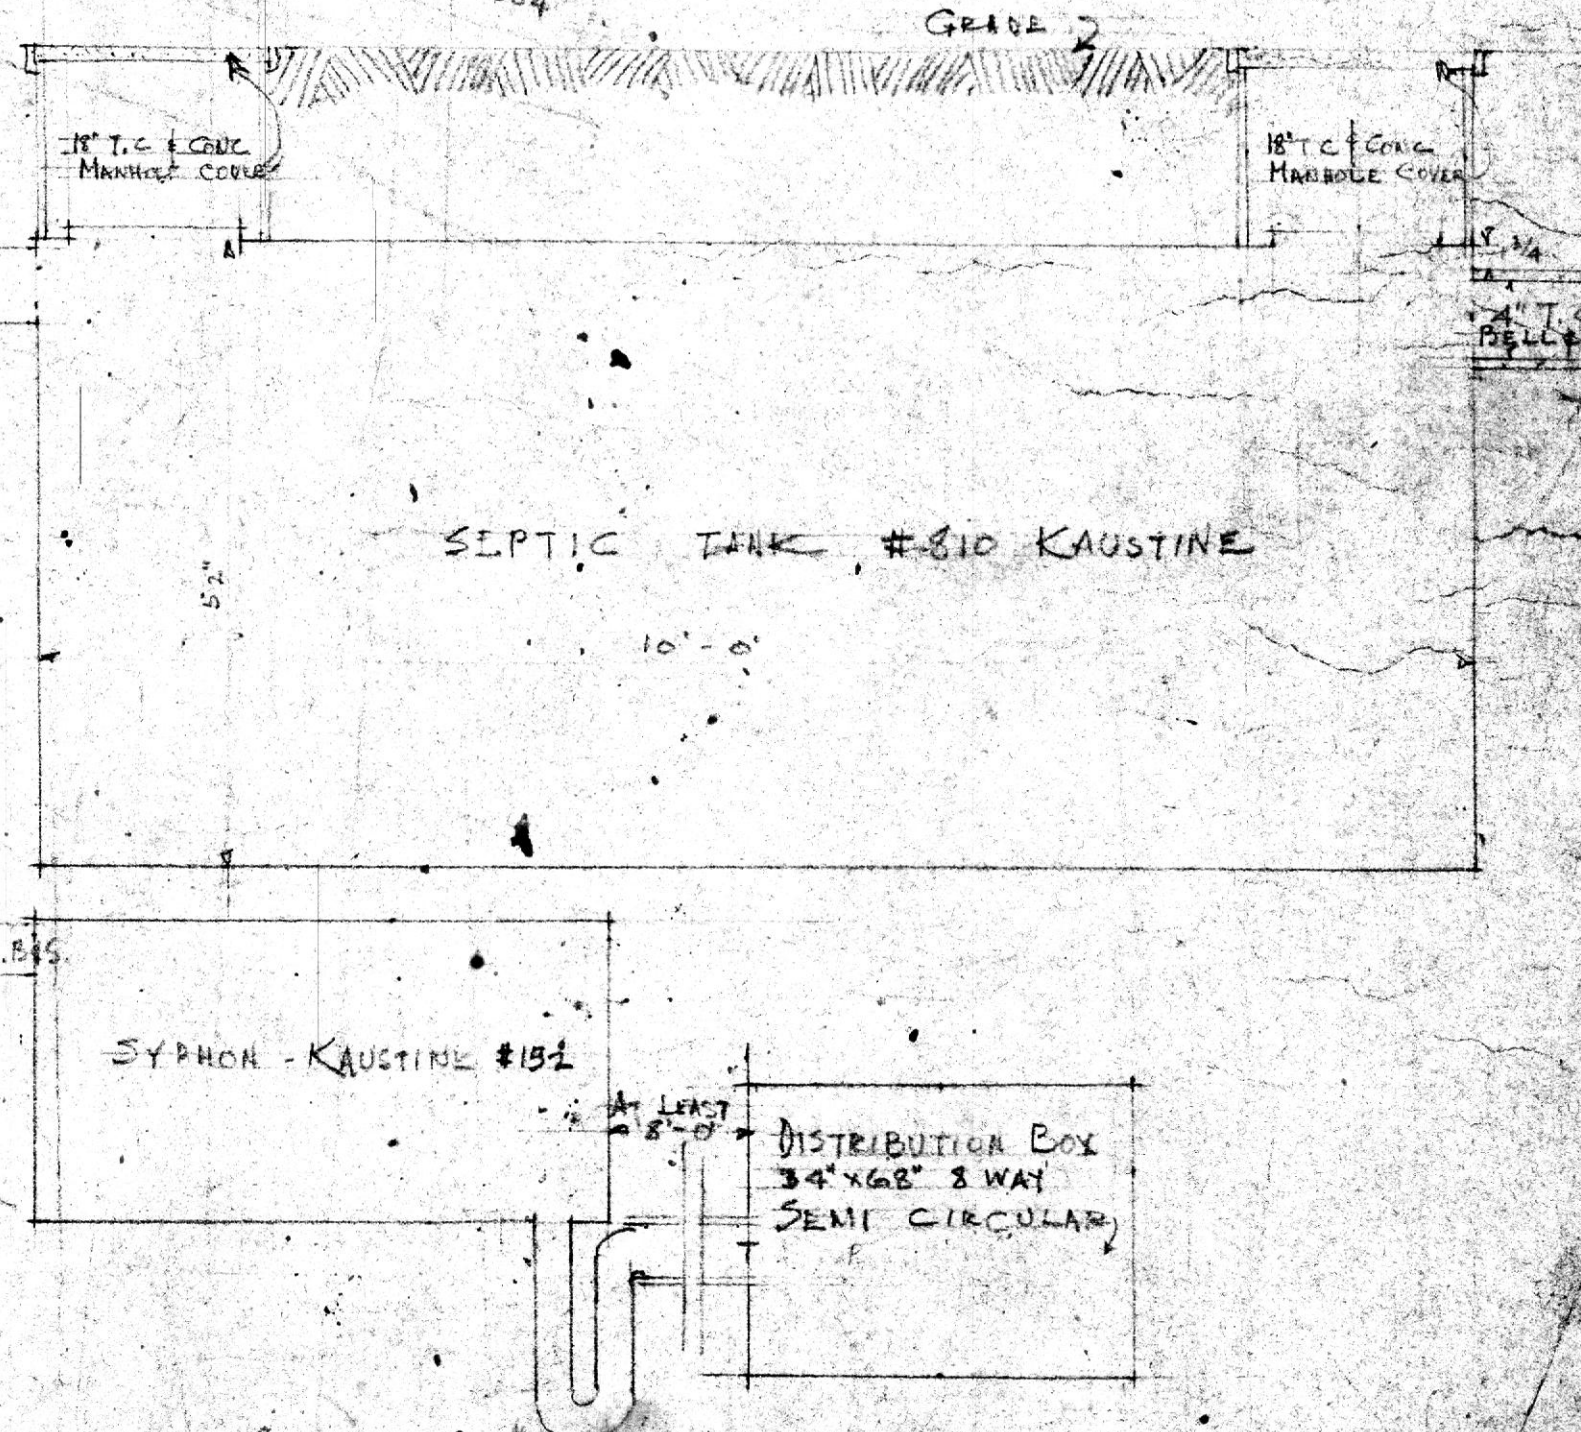
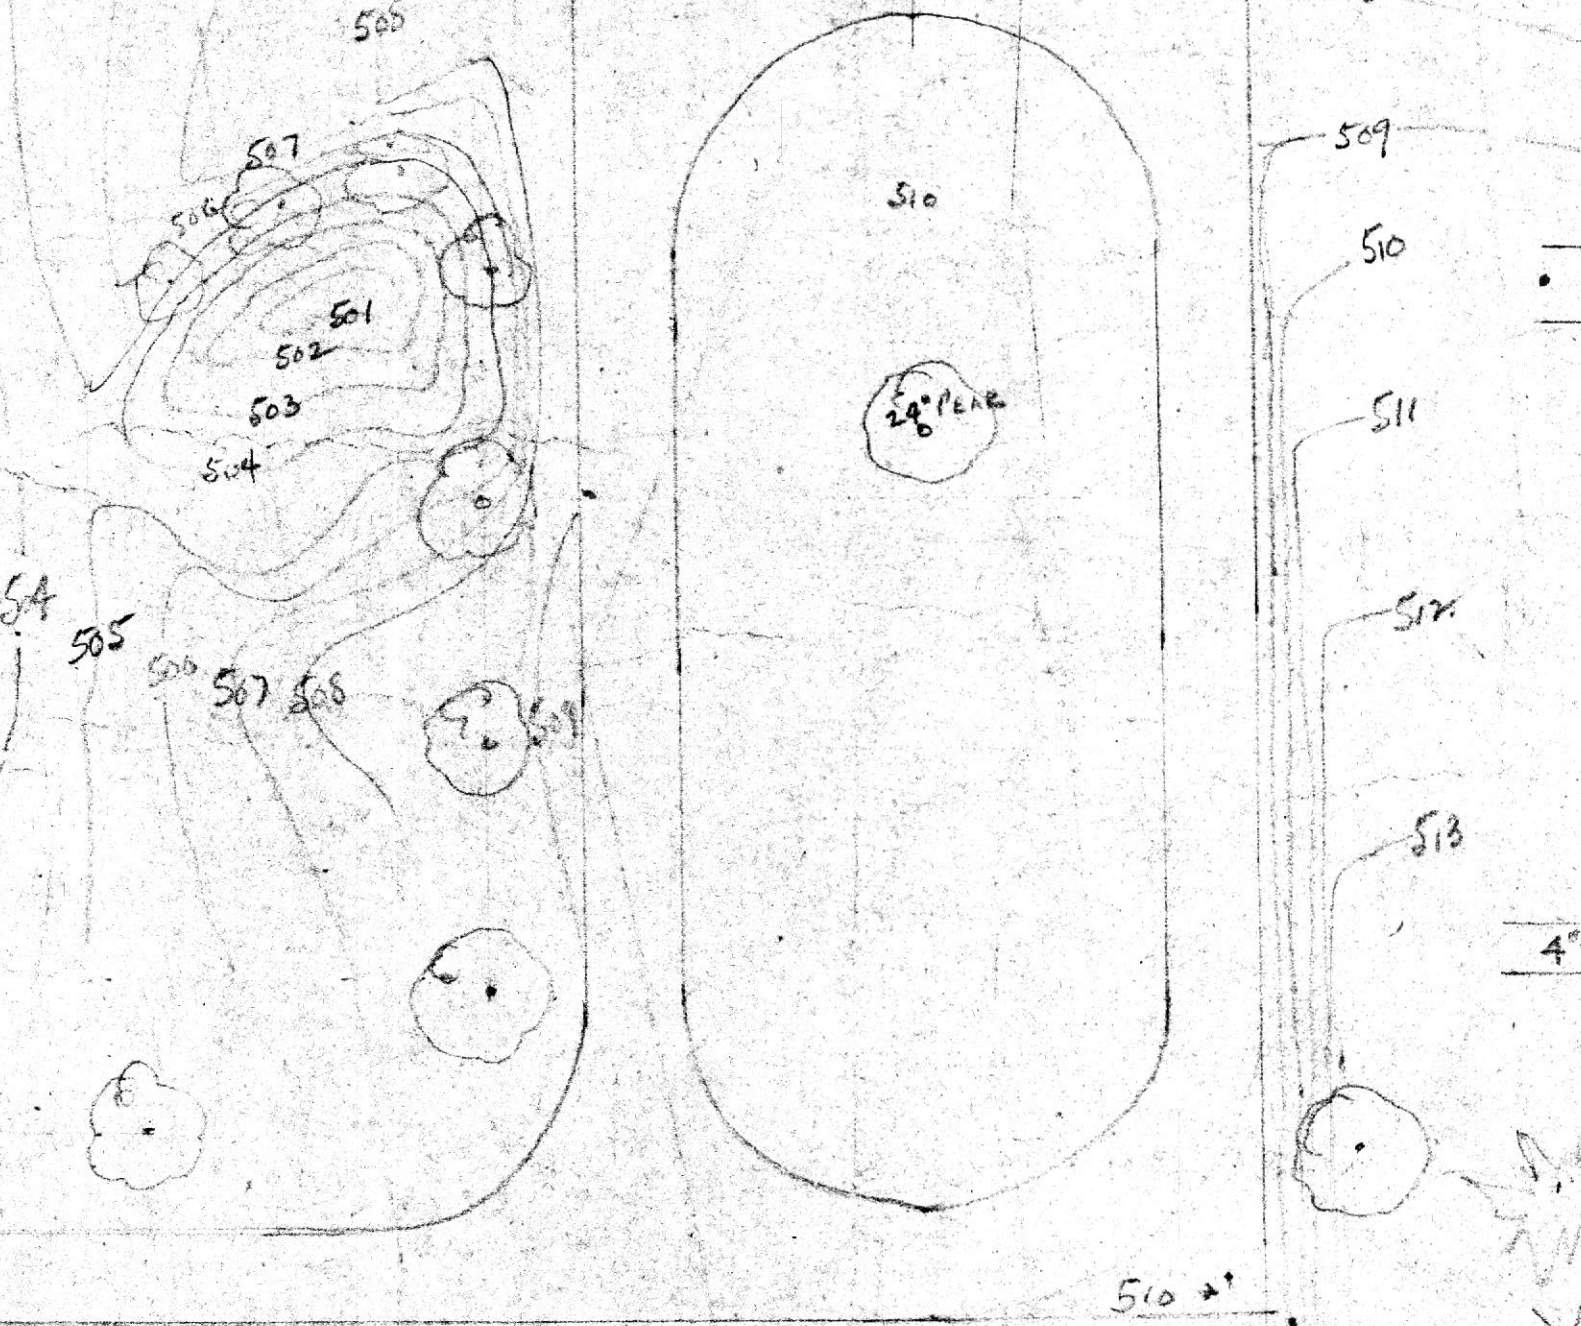
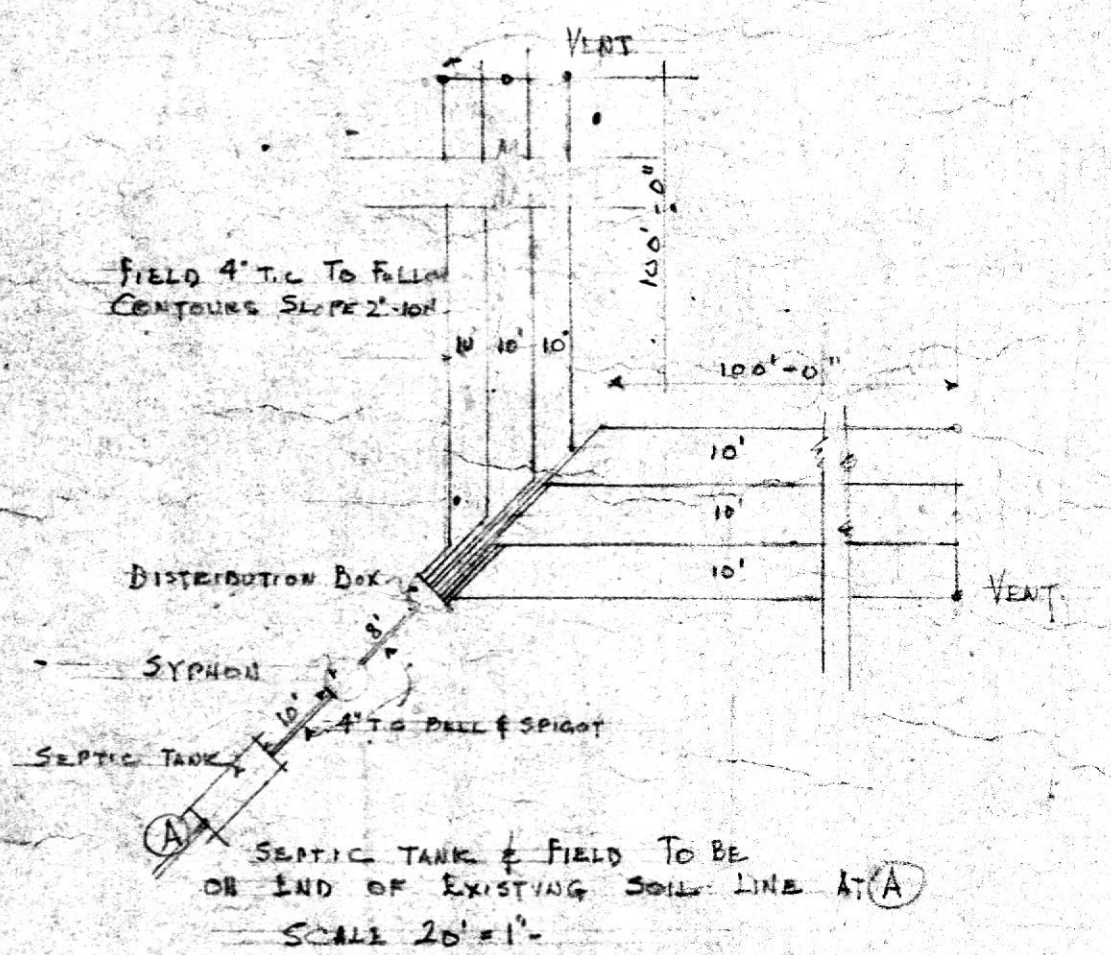
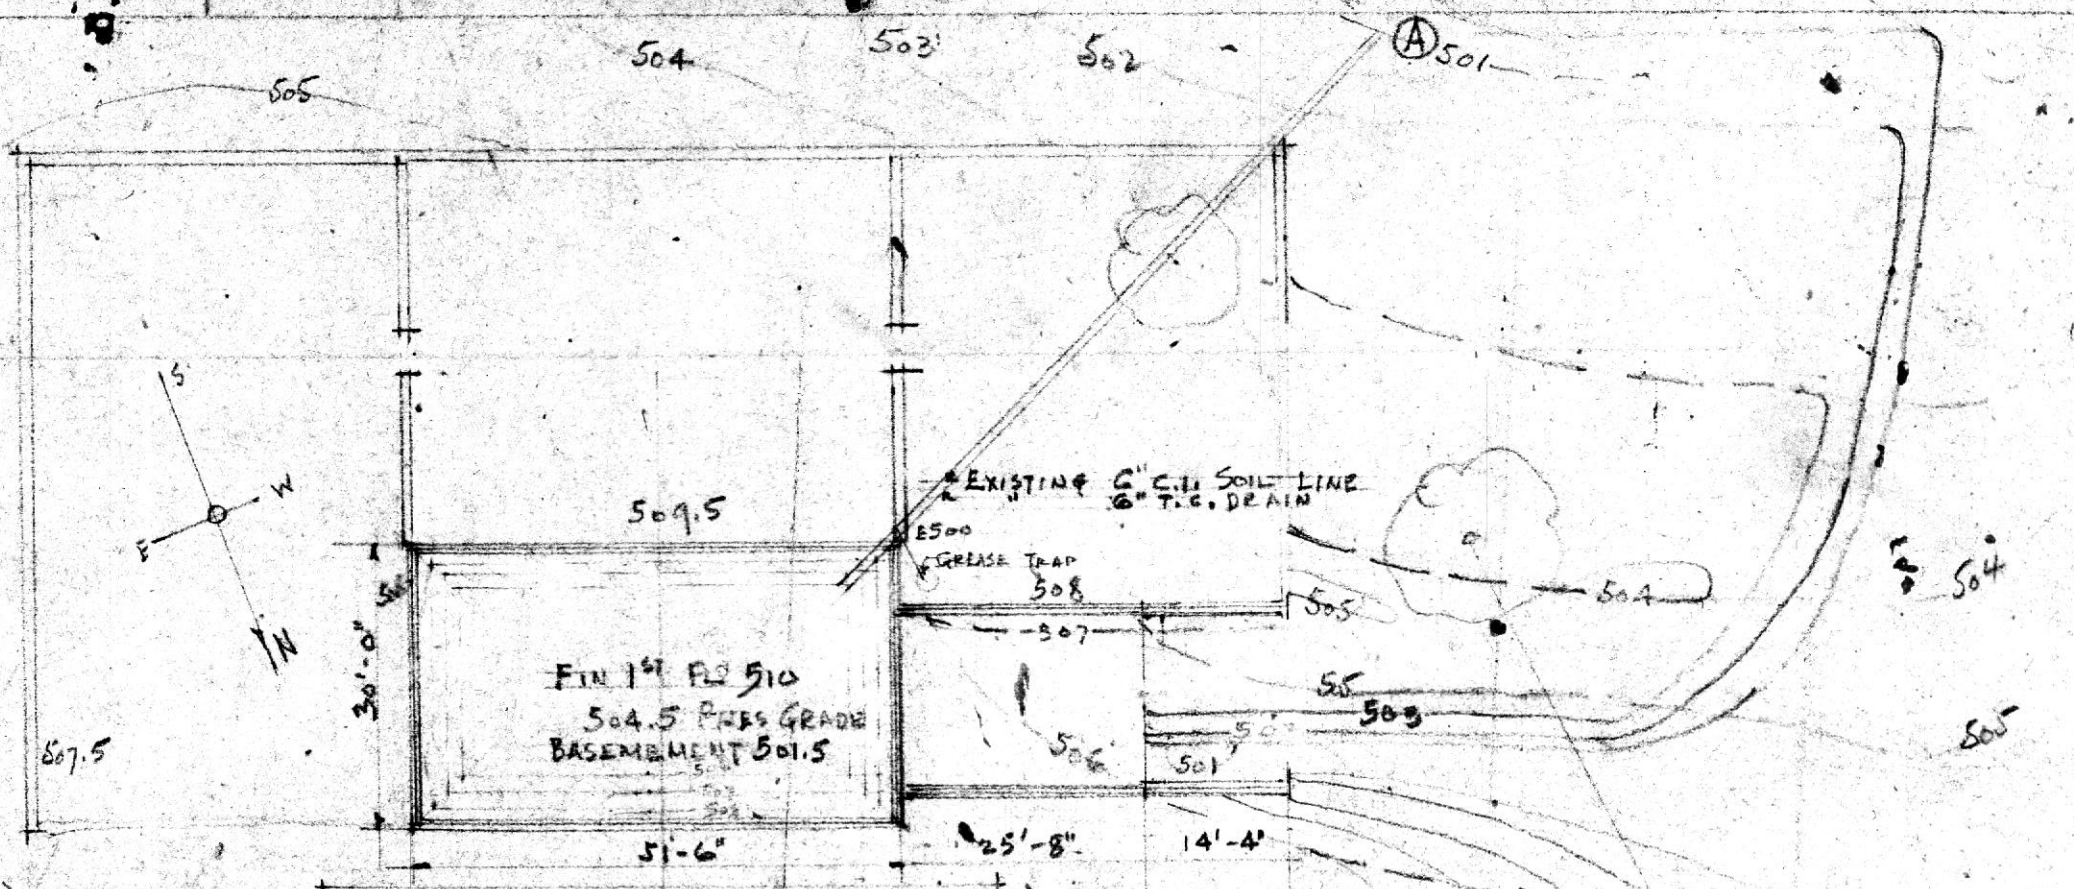


Wrenn Lewis & Jencks
 Mr & Mrs Francis H. Jencks
 RIDERWOOD

JOB	SHEET	DATE	BY
117	1	4-7-38	W.L.J.

WRENN, LEWIS AND JENCKS
 ARCHITECTS
 118 W. MULBERRY STREET
 BALTIMORE, MD.

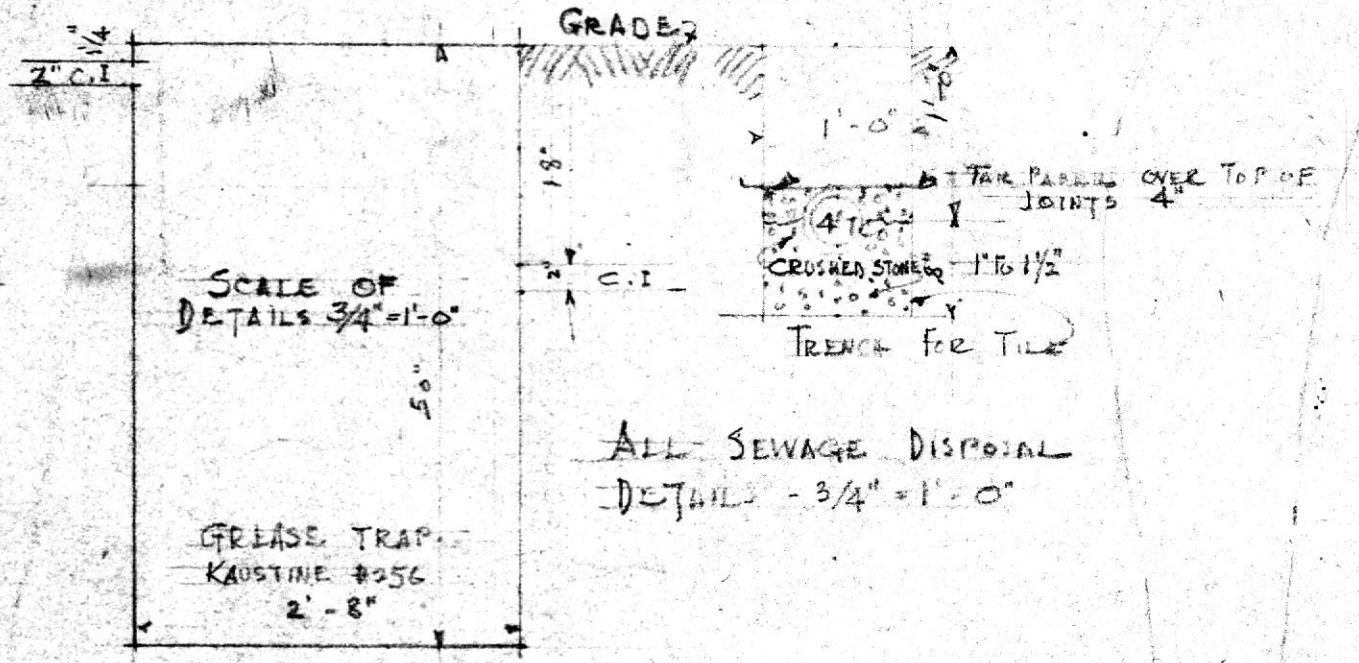

- SCHEDULE OF DRAWINGS**
- 1 SURVEY AND SEWAGE DISPOSAL
 - 2 CELLAR PLAN - STEEL & CONCRETE
 - 3 FIRST FLOOR PLAN
 - 4 SECOND FLOOR PLAN
 - 5 ELEVATIONS
 - 6 STUCCO, PERGOLA
 - 7 LIVING ROOM
 - 8 DOORS & WINDOWS - CORNICE ON WING
 - 9 DINING RM MANTEL TRIM
 - 10 STAIR HALL
 - 11 FRONT DOOR - MAIN CORNICE