


ELEVATION - EAST WALL - LIVING ROOM

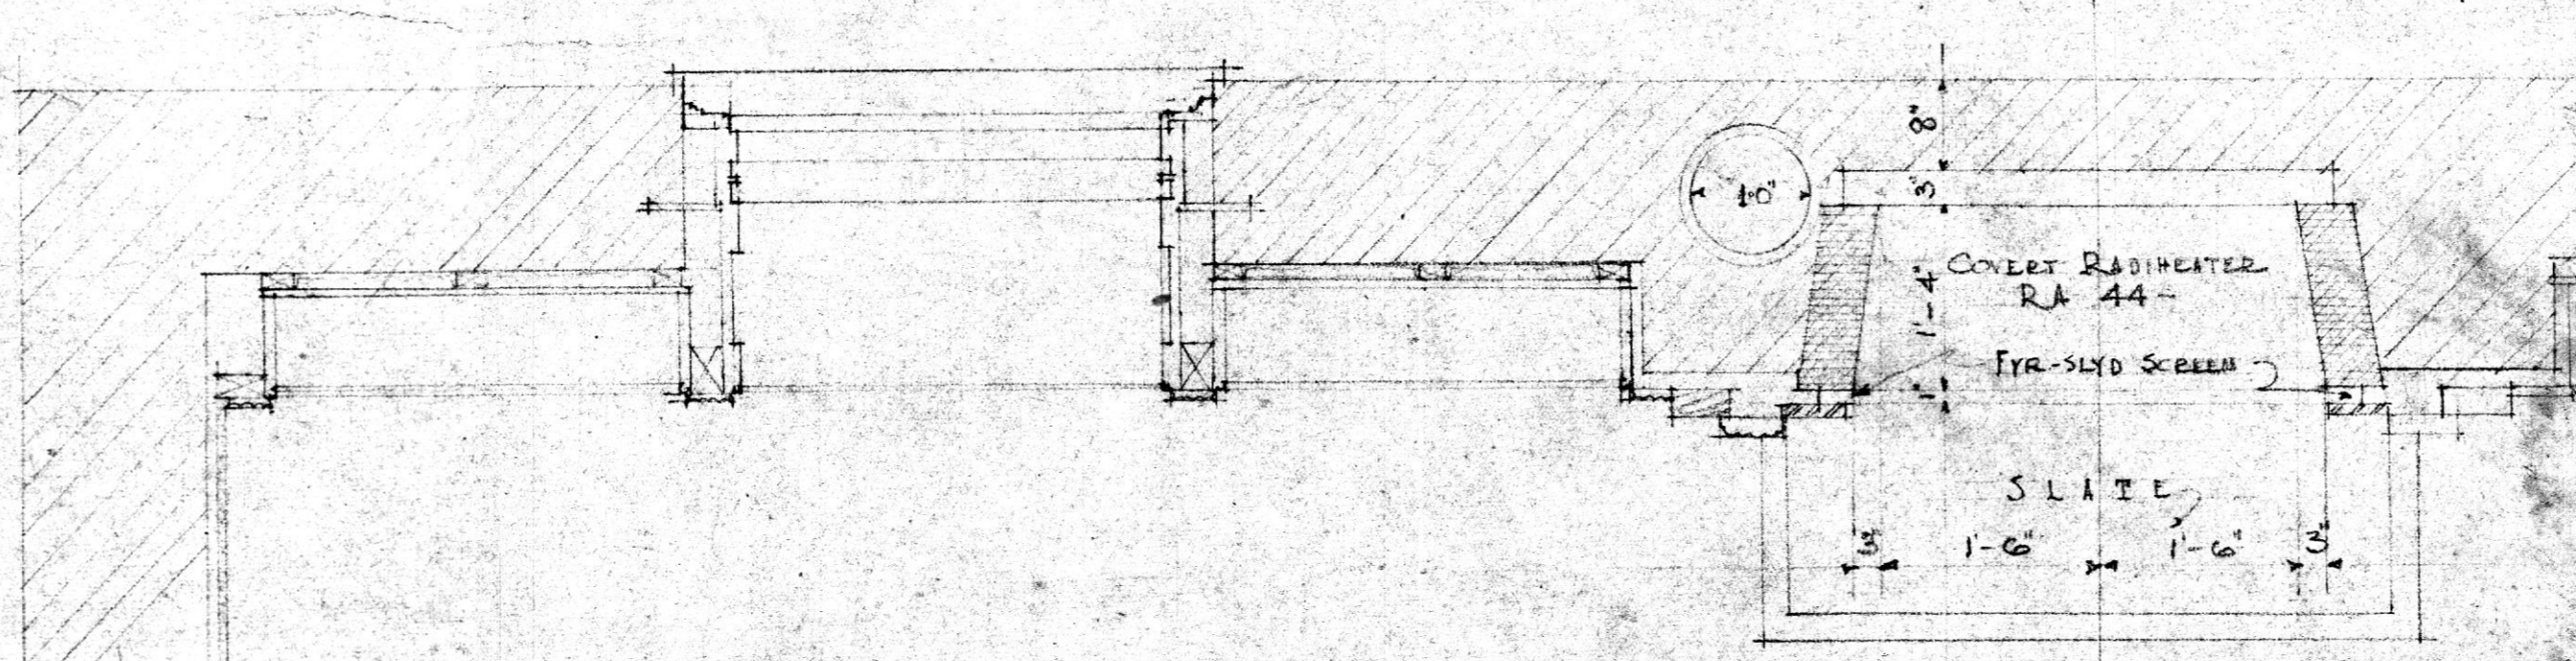


PLAN - EAST WALL - LIVING ROOM
SCALE 3/4" = 1'-0"

EAST WALL - LIVING ROOM -


Plans for
 Mr. & Mrs. Francis H. Jencks
 DIVISION AVE. RIDERWOOD

JOB	SHEET	DATE	BY
117	7	4.7.36	JL

WRENN, LEWIS AND JENCKS
 ARCHITECTS
 118 W. MULBERRY STREET
 BALTIMORE, MD.

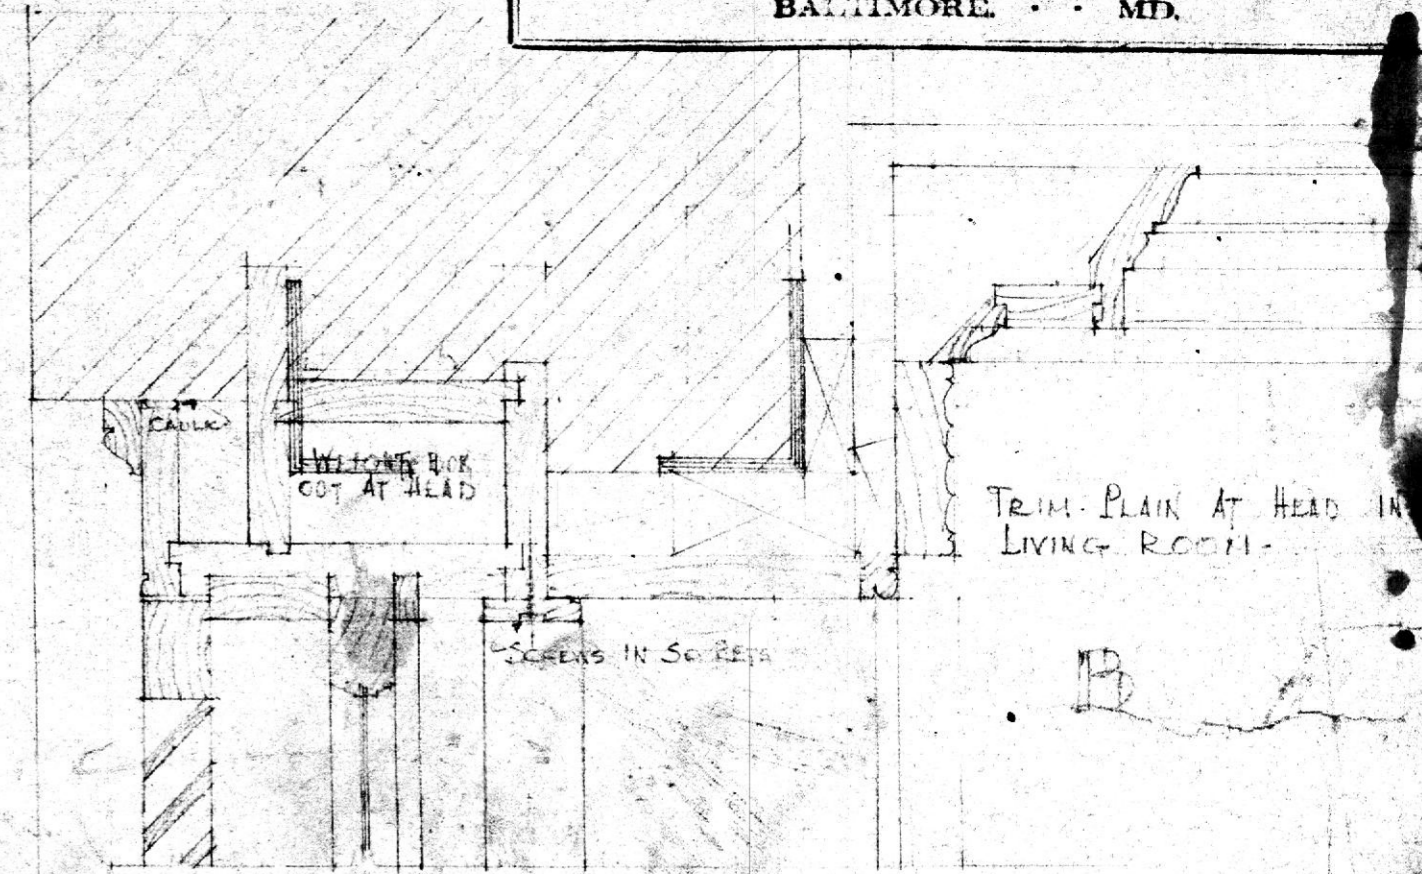

SCALE 3/4" = 1'

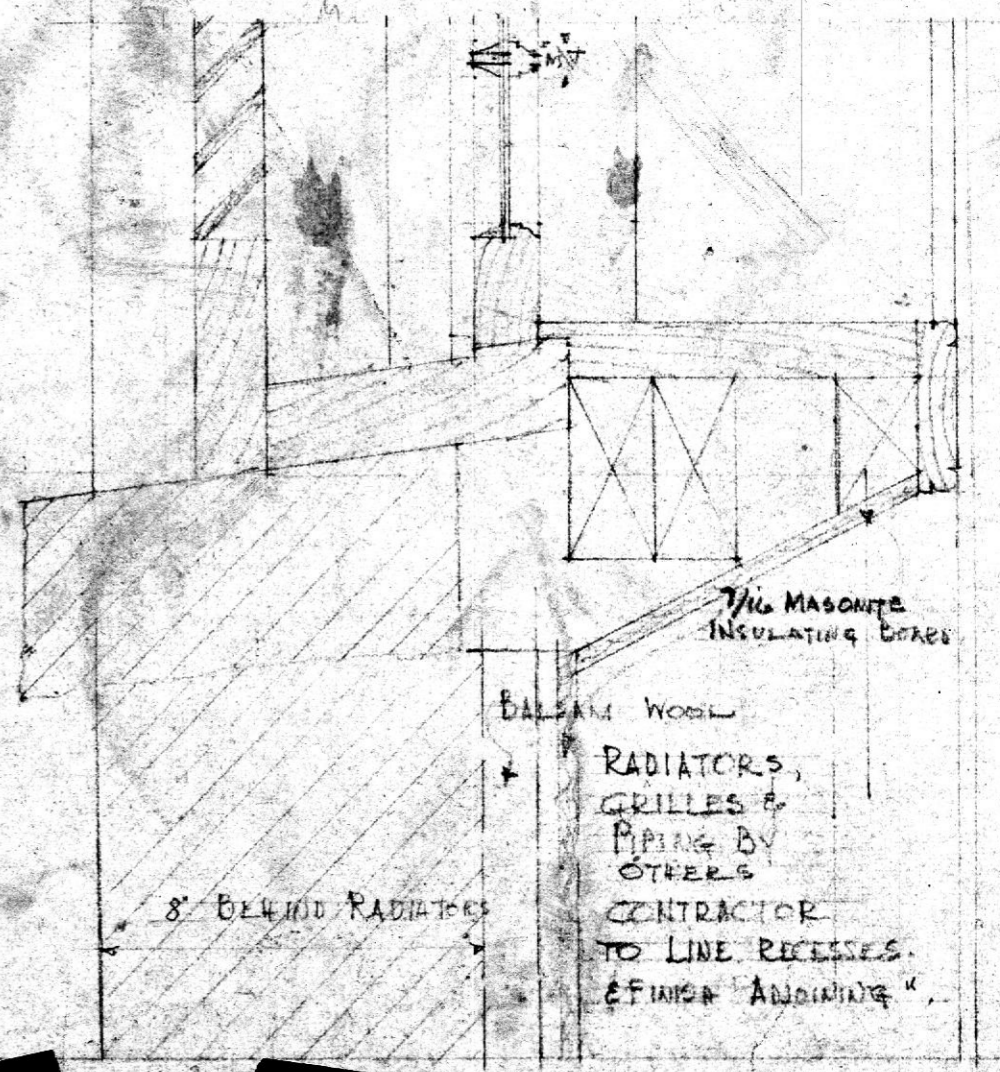

8" BLIND RADIATOR
 BALDAM WOOL
 RADIATORS, GRILLES & PIPING BY OTHERS CONTRACTOR TO LINE RECESSES. FINISH ADDING "