
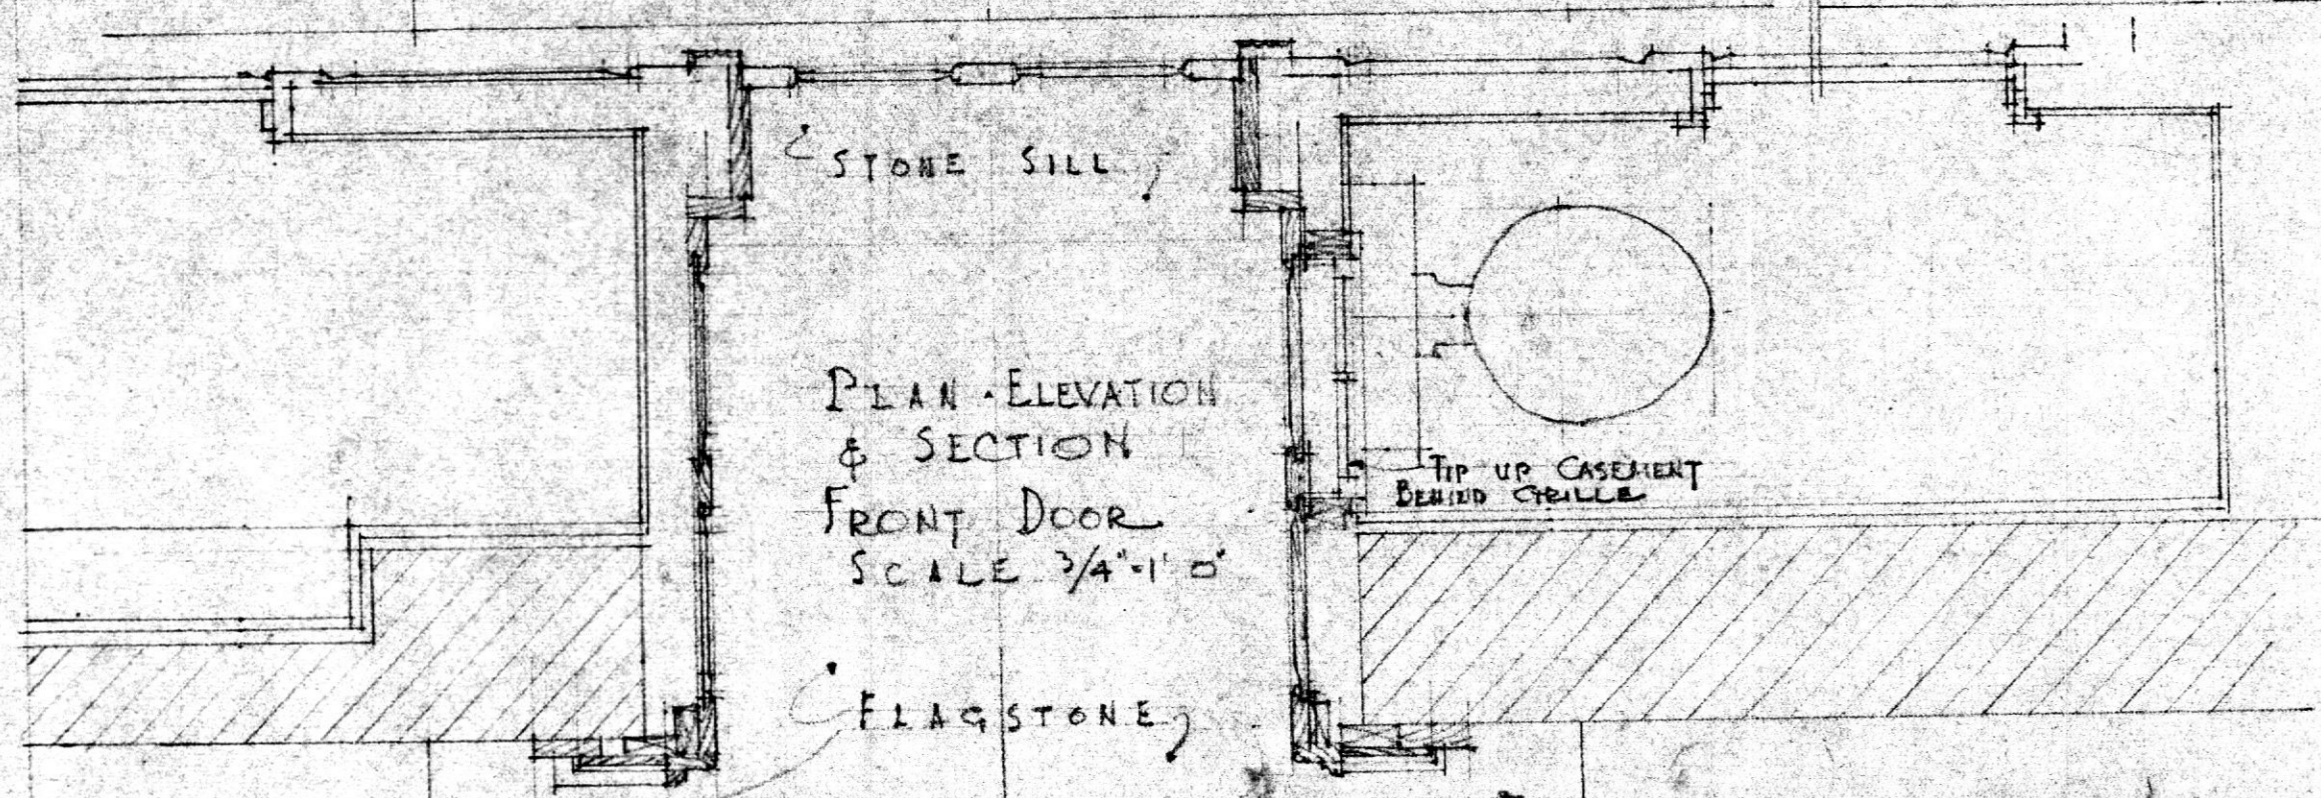
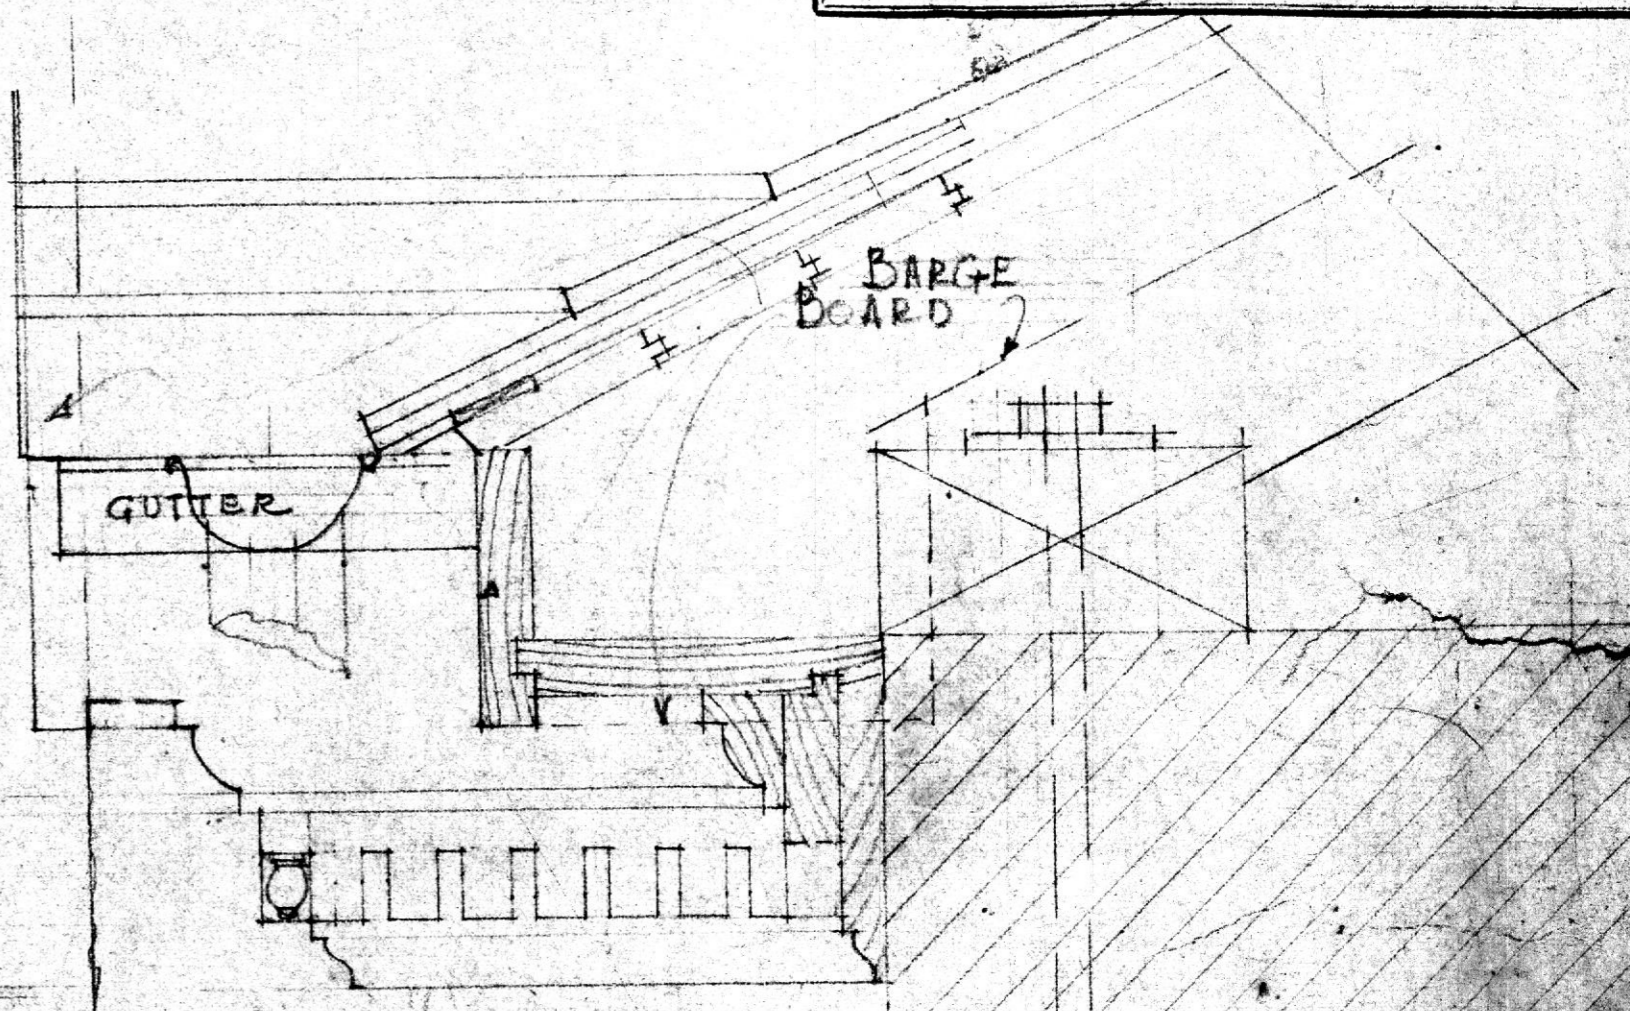
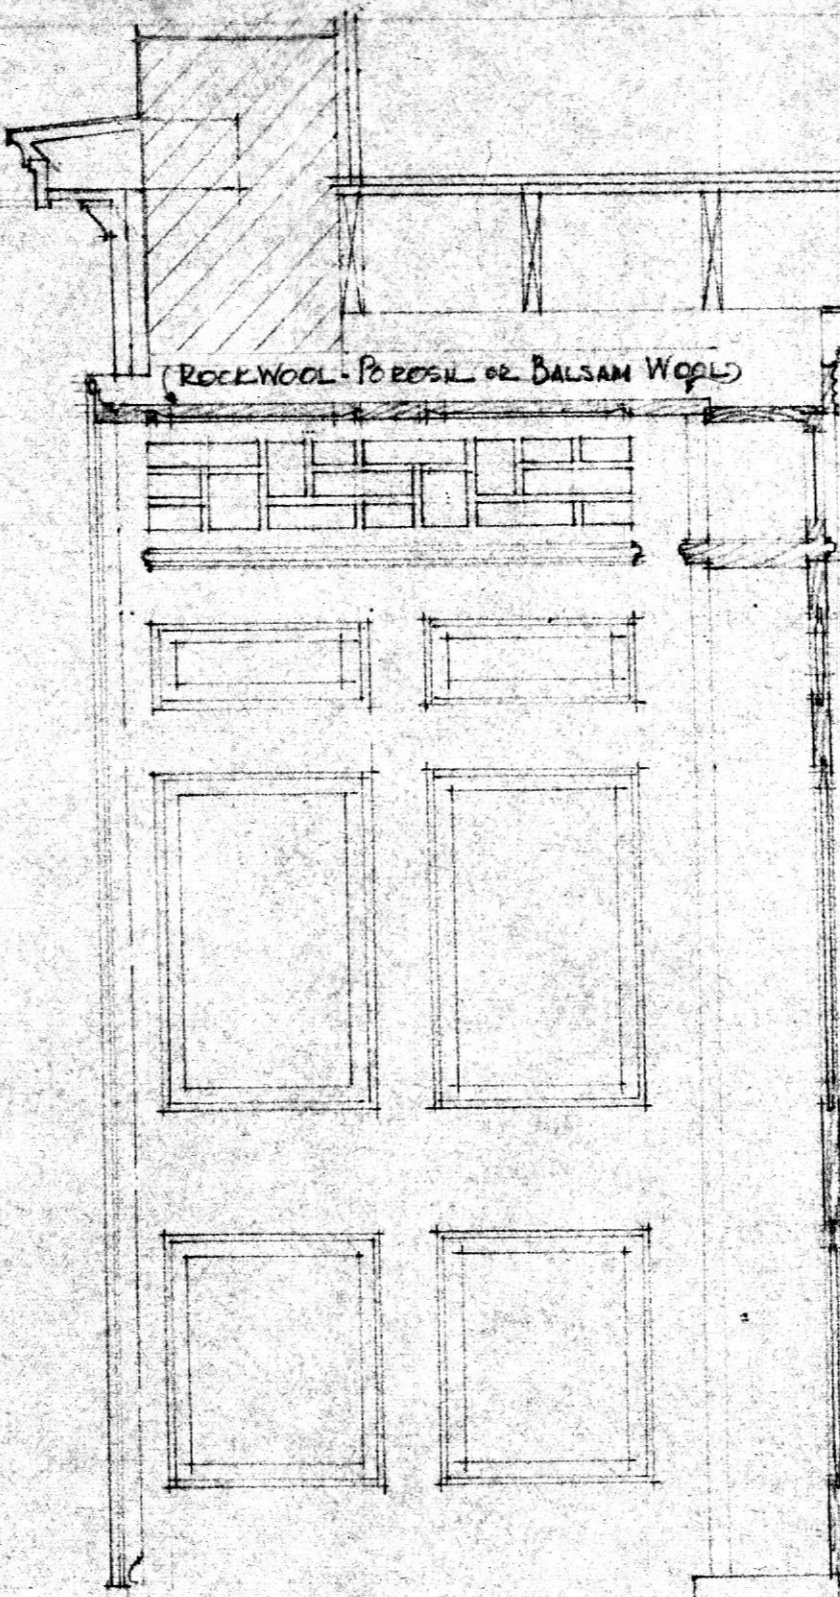


HOUSE for
 MR. & MRS. FRANCIS H. JENCKS
 DIVISION AVE. RIDERWOOD

JOB	SHEET	DATE	BY
117	11	4.8.38	JLJ

WRENN, LEWIS AND JENCKS
 ARCHITECTS
 118 W. MULBERRY STREET
 BALTIMORE, MD.

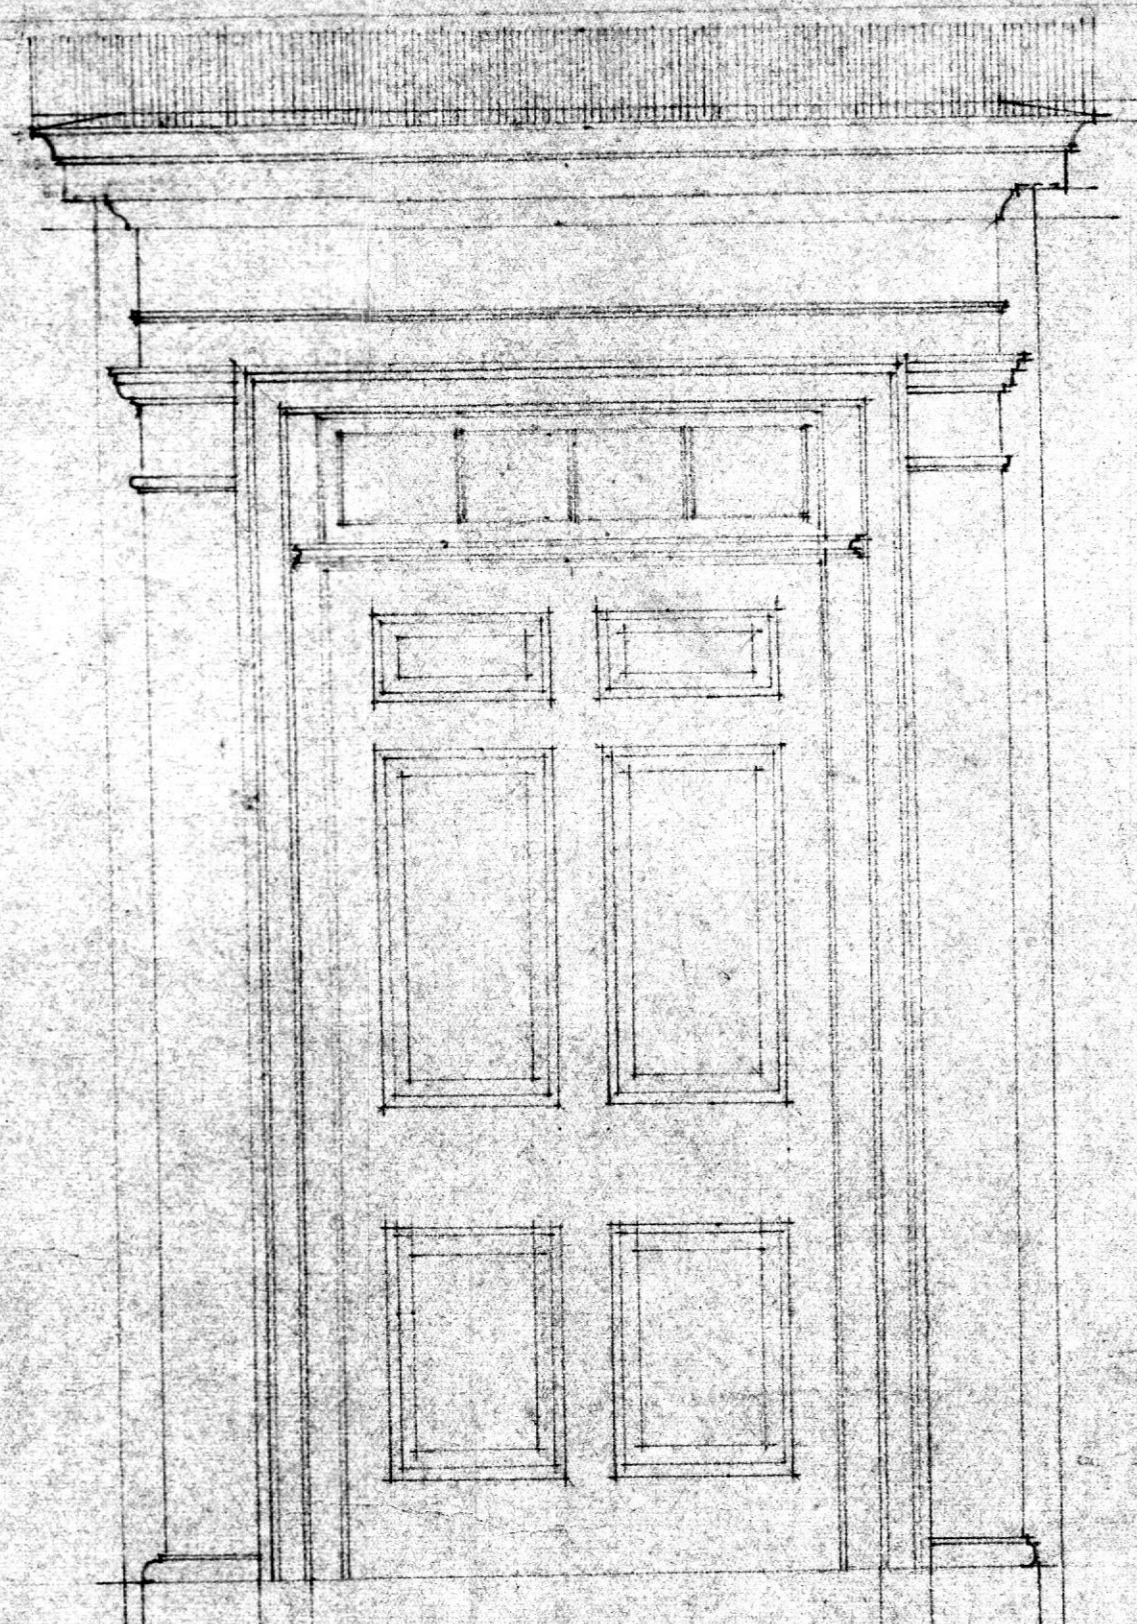

SECTION & END
 MAIN CORNICE
 SCALE 3" = 1'-0"

TOP OF WINDOW

STONE SILL

PLAN - ELEVATION
 & SECTION
 FRONT DOOR
 SCALE 3/4" = 1'-0"

FLAGSTONE

TIP UP CASEMENT
 BEHIND GRILLE

(ROCKWOOL - POROSIL OR BALSAM WOOL)

GUTTER

BARGE BOARD