


HOUSE for
 MR & MRS FRANCIS H. JENCKS
 RIDERWOOD, MD.

JOB	SHEET	DATE	BY
117	9	4-8-38	JLJ

WRENN, LEWIS AND JENCKS
 ARCHITECTS
 118 W. MULBERRY STREET
 BALTIMORE, MD.

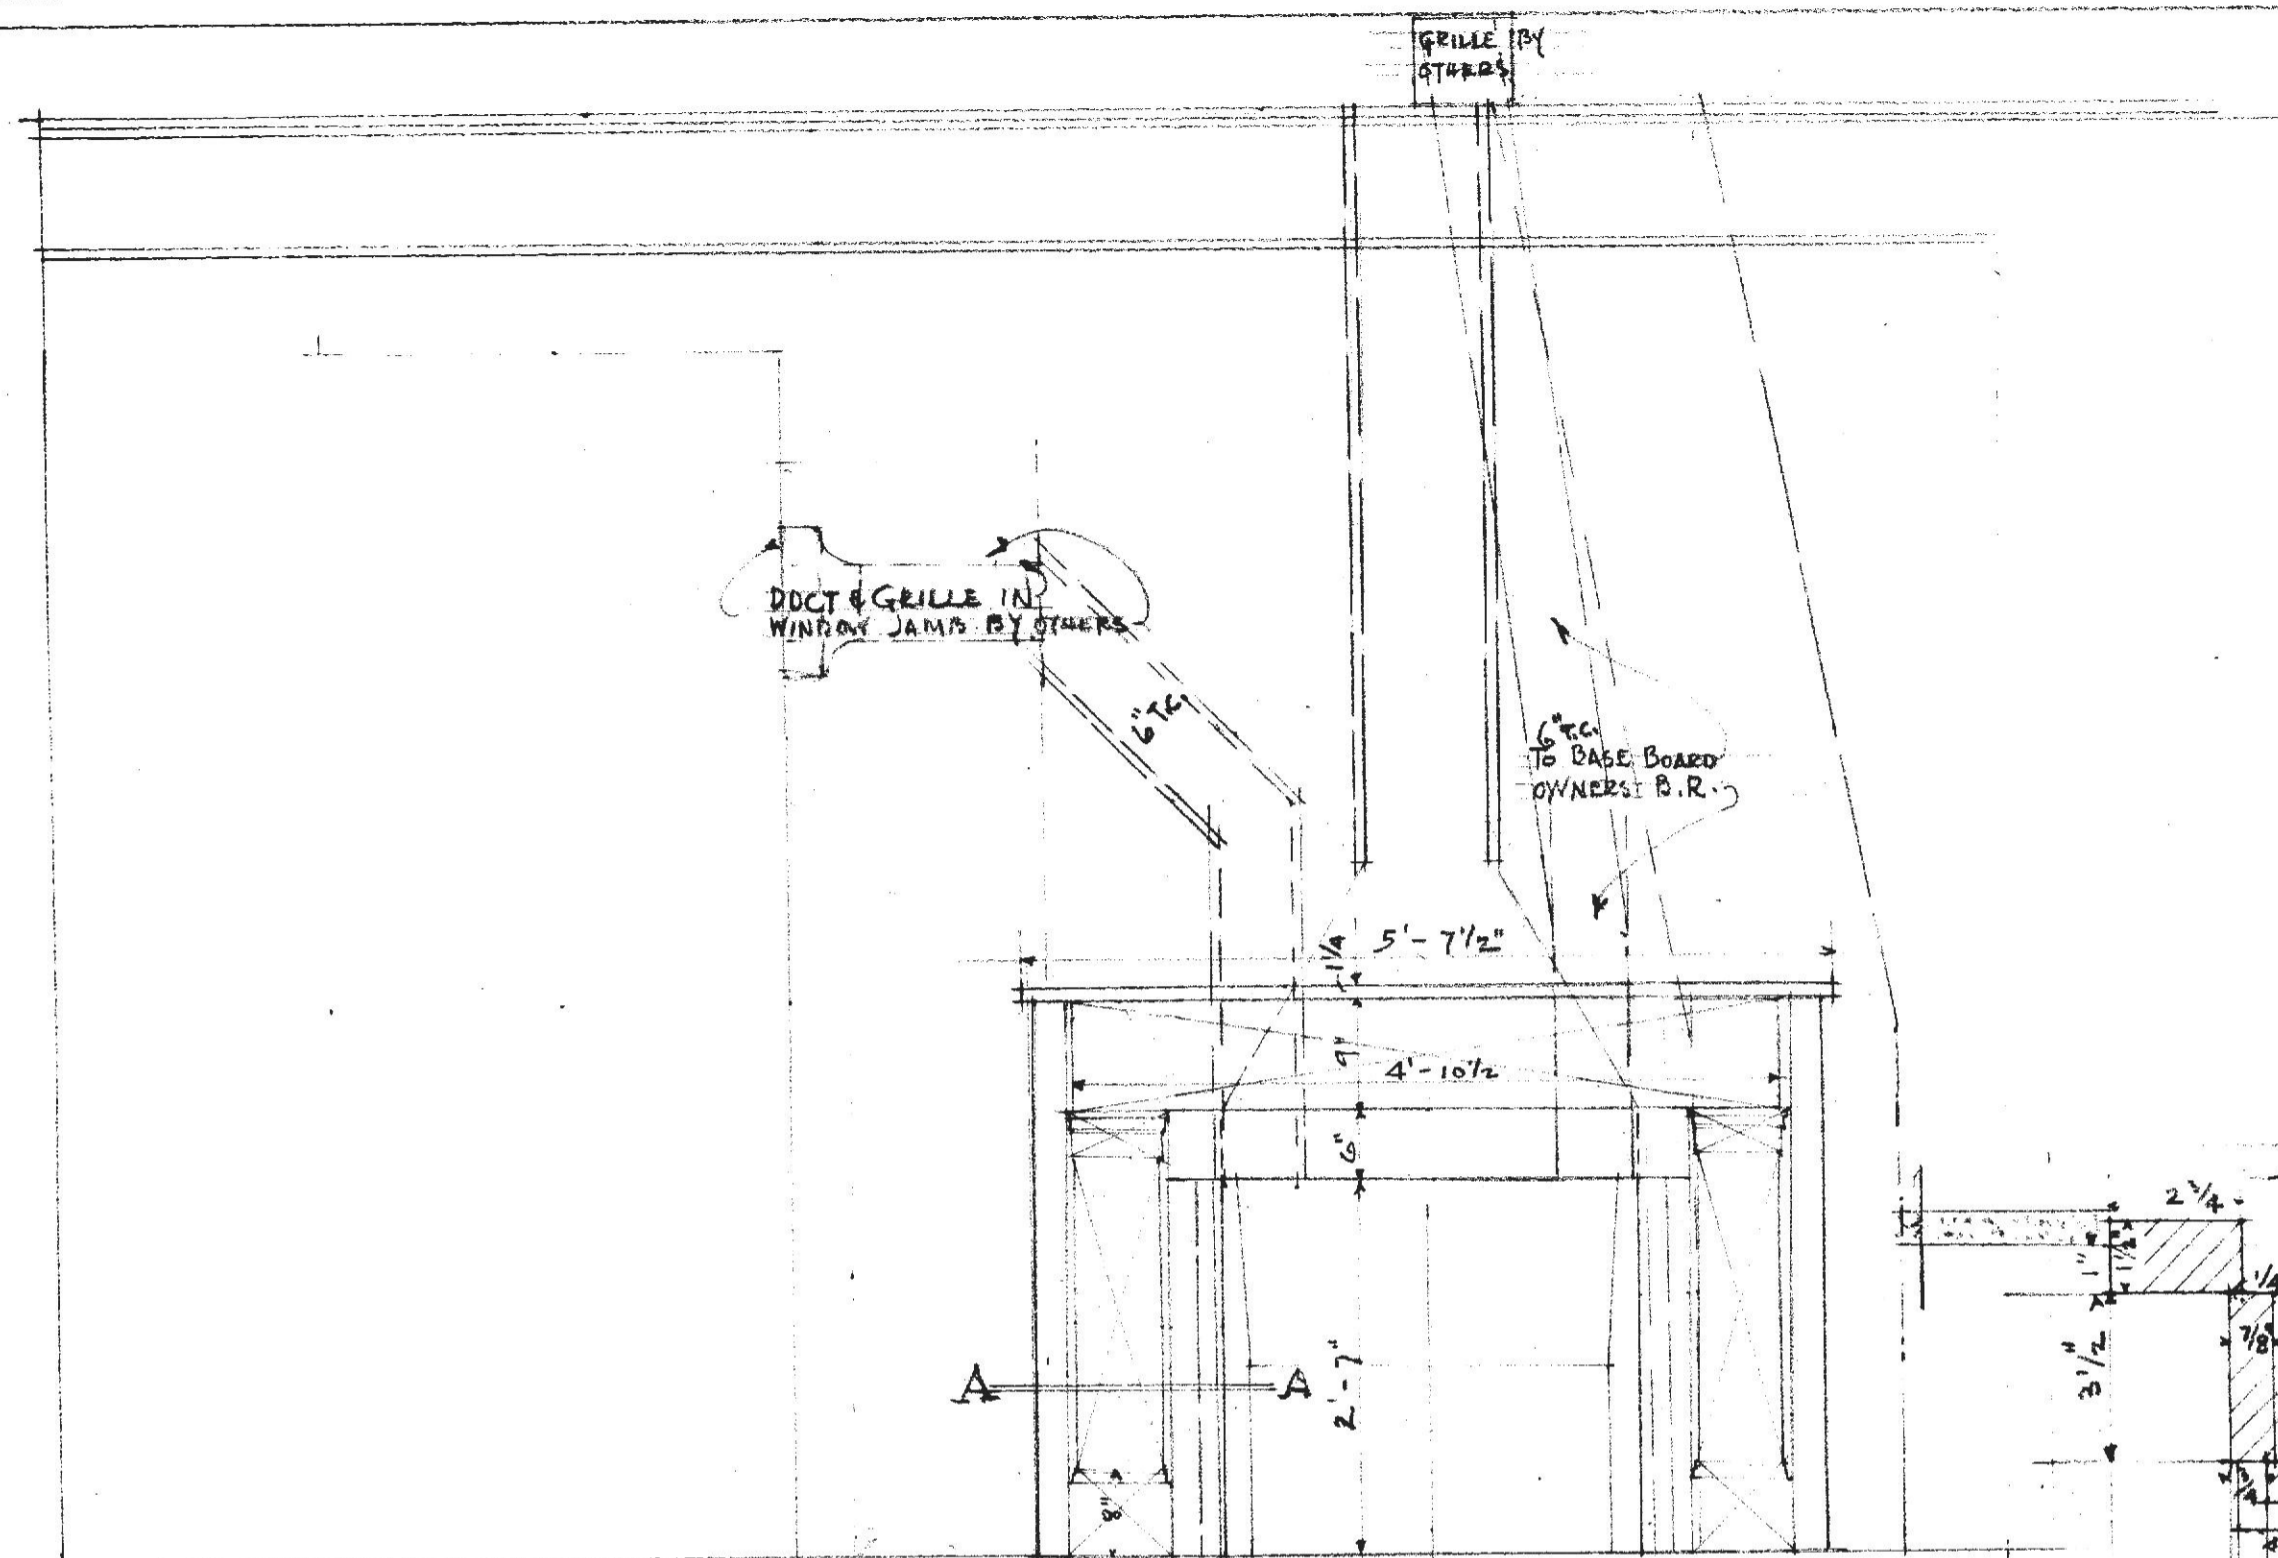

PLAN & ELEVATION. DINING ROOM FIREPLACE
 MARBLE MANTEL BY OWNER TO BE
 ERECTED BY CONTRACTOR
 SCALE 3/4" = 1'-0"

