
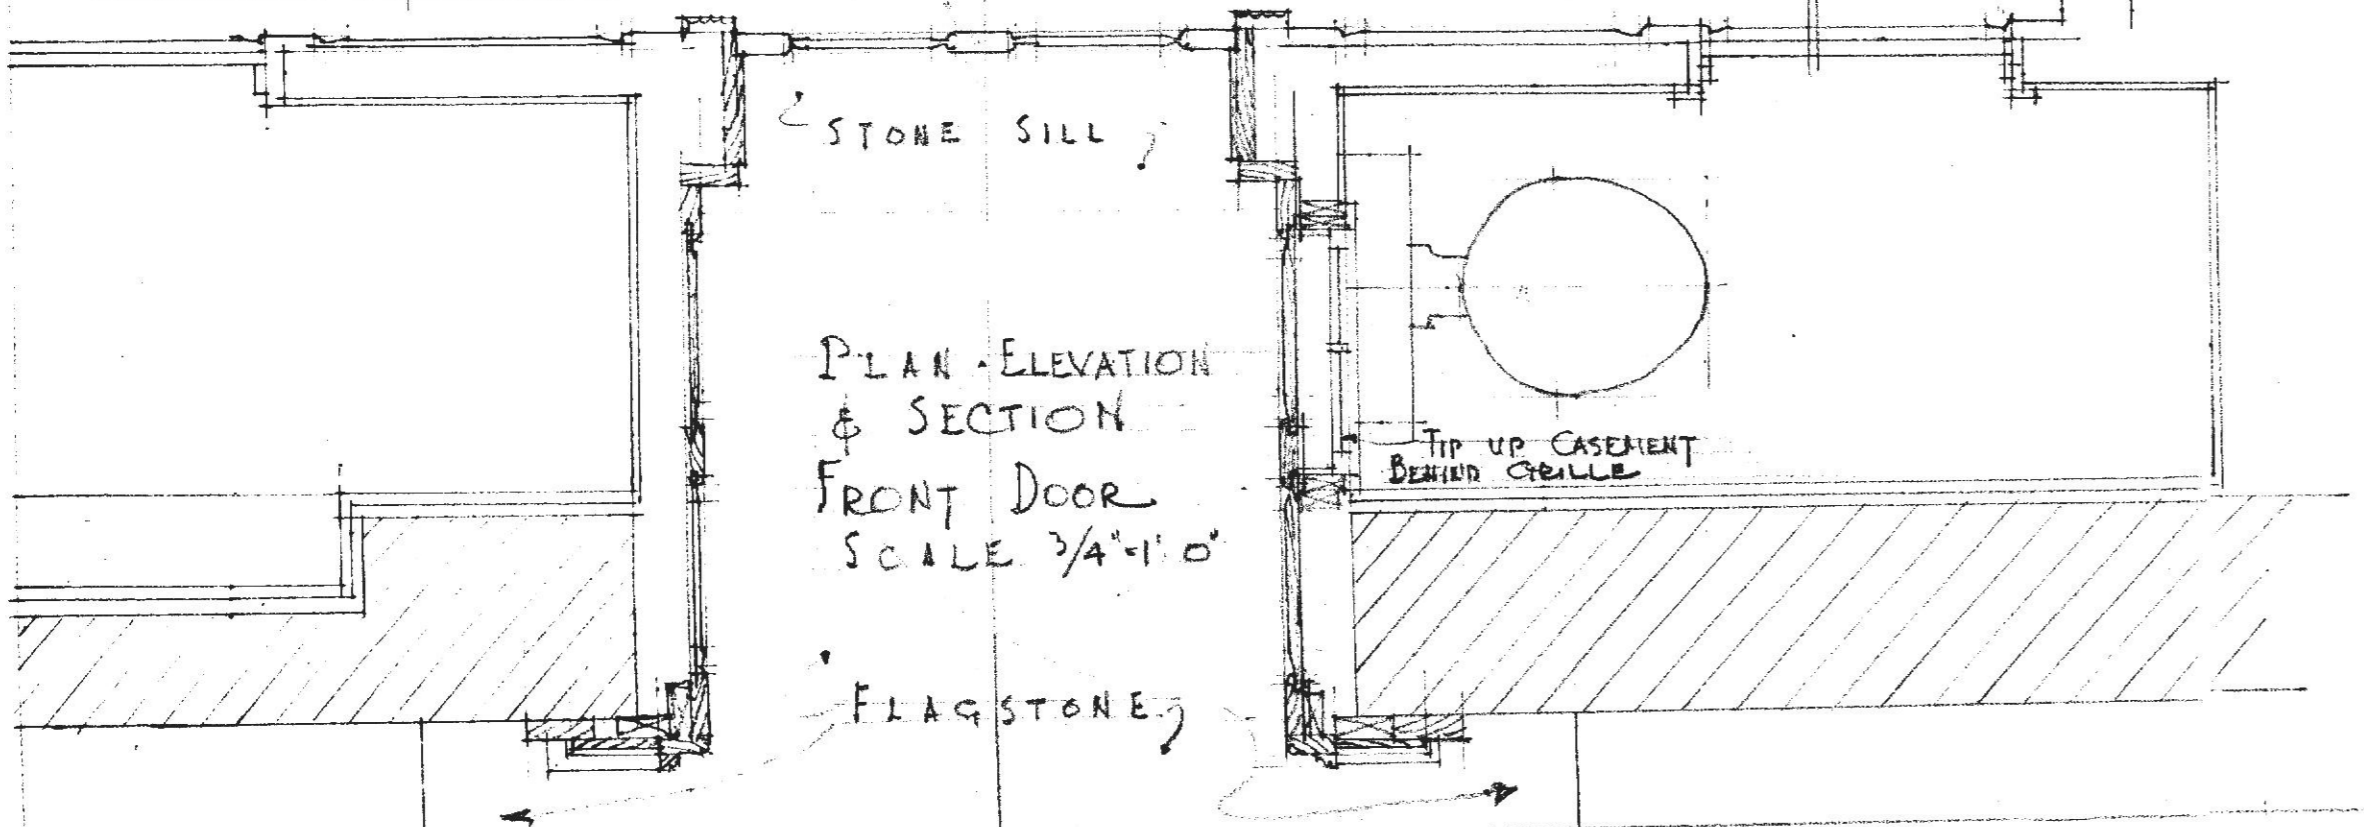
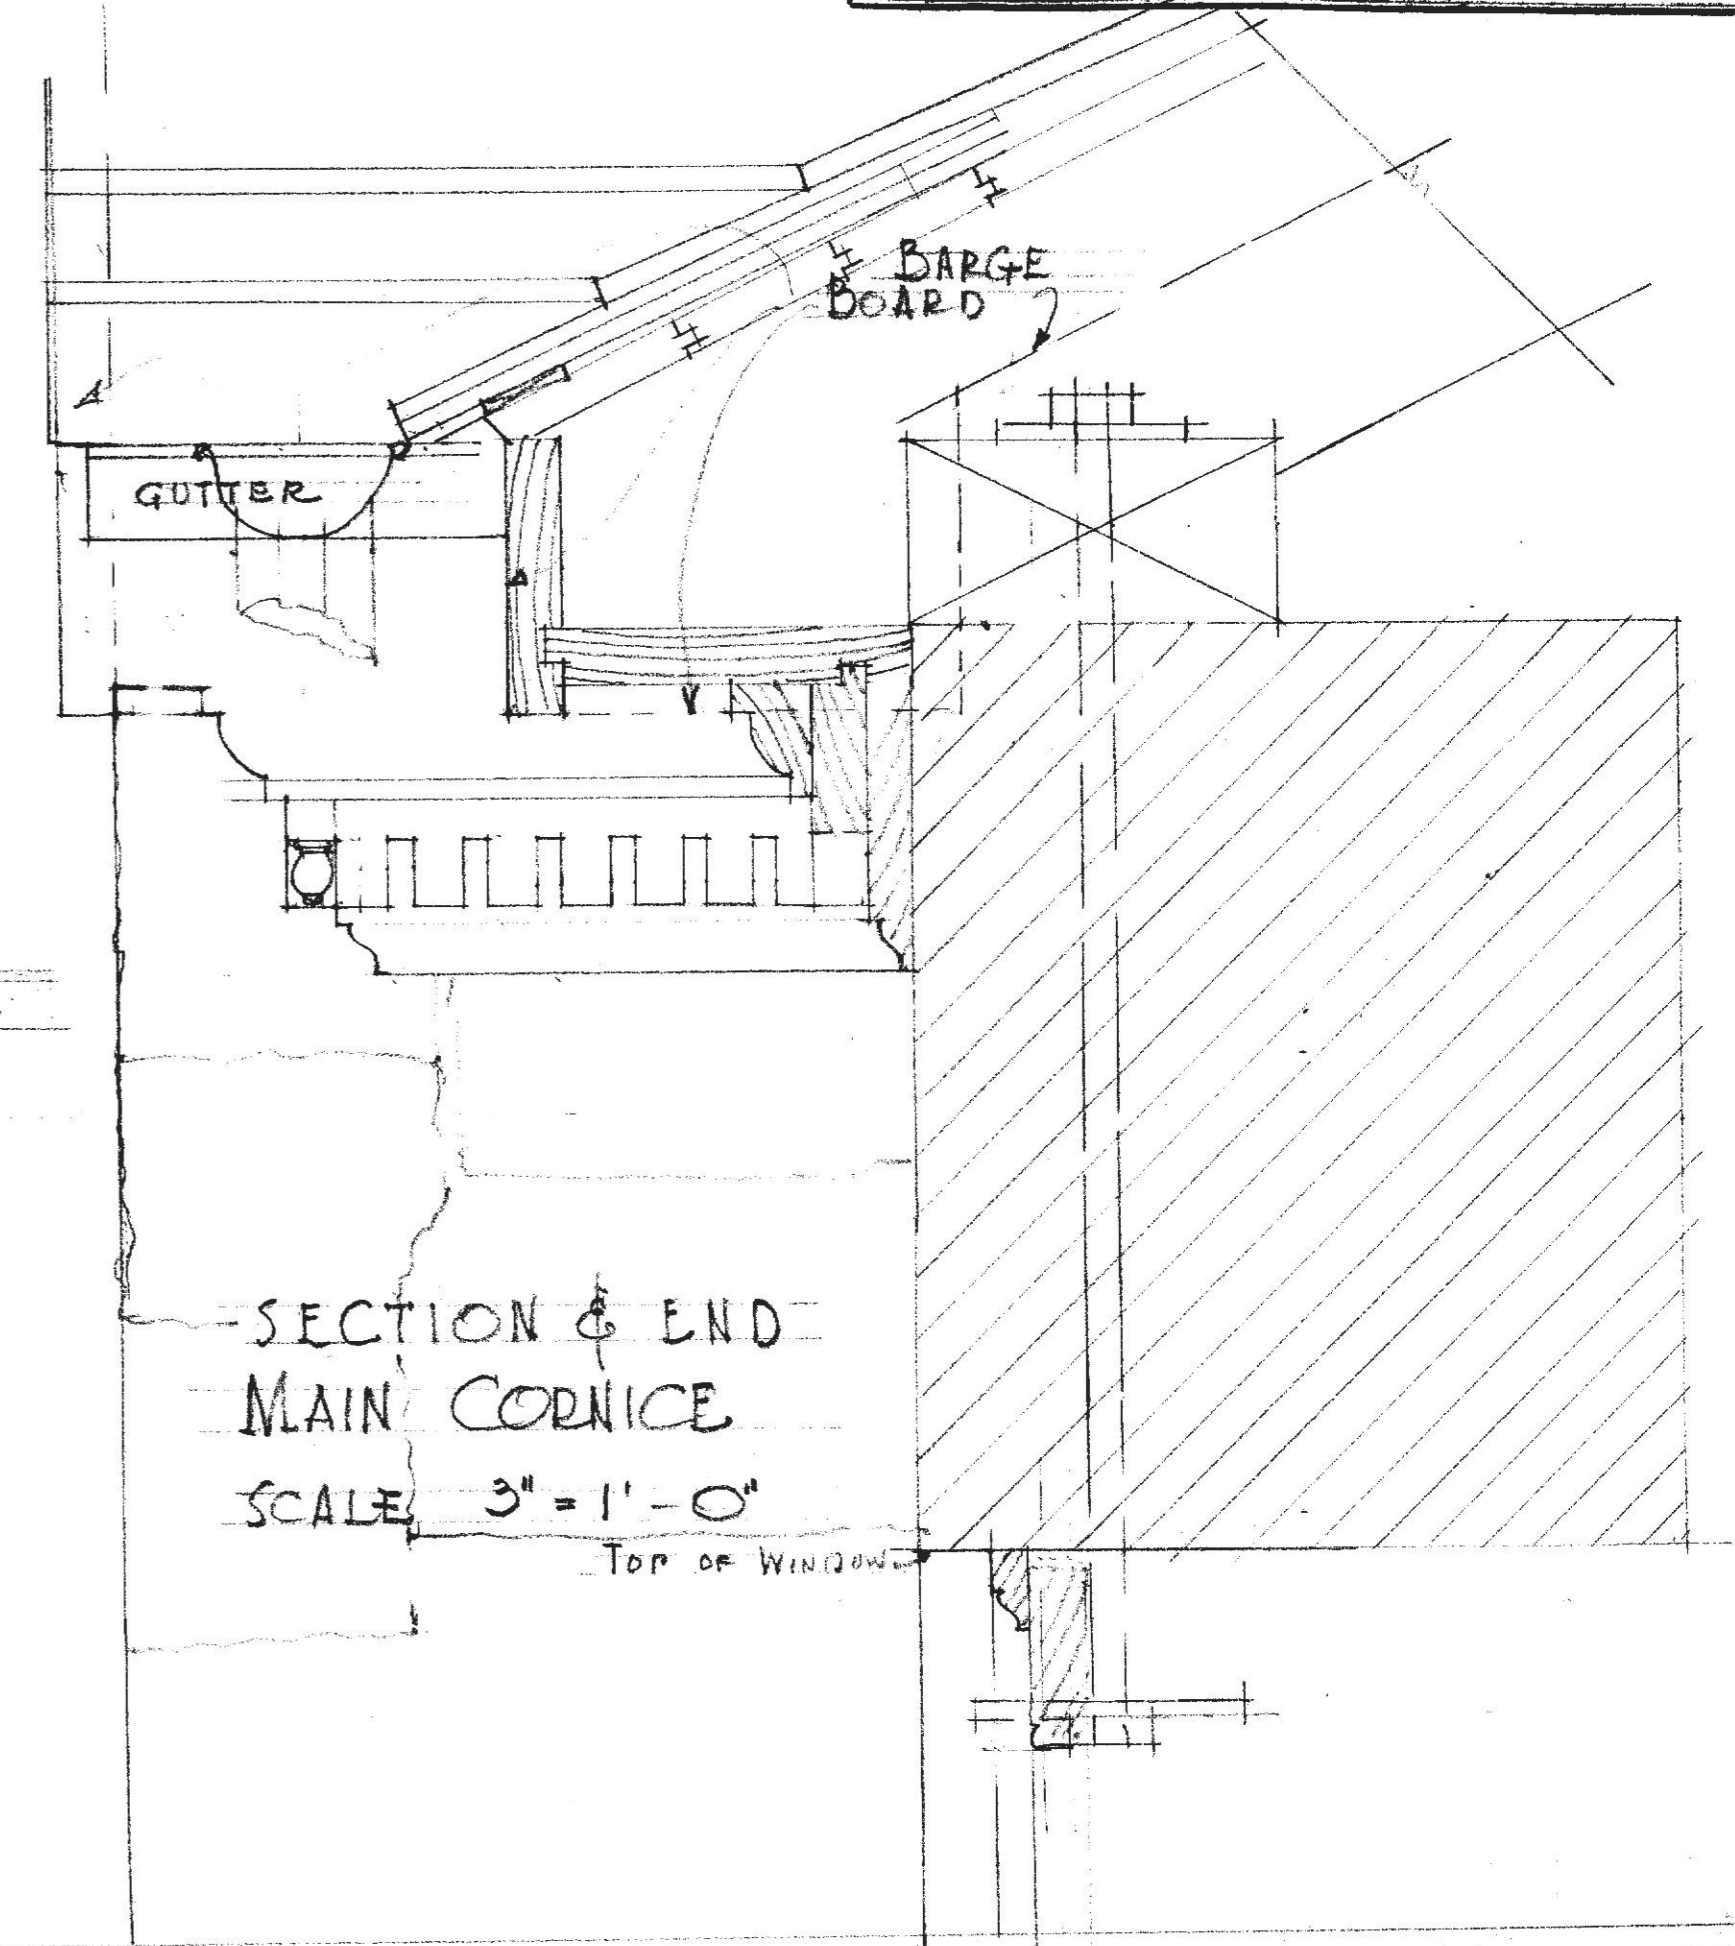
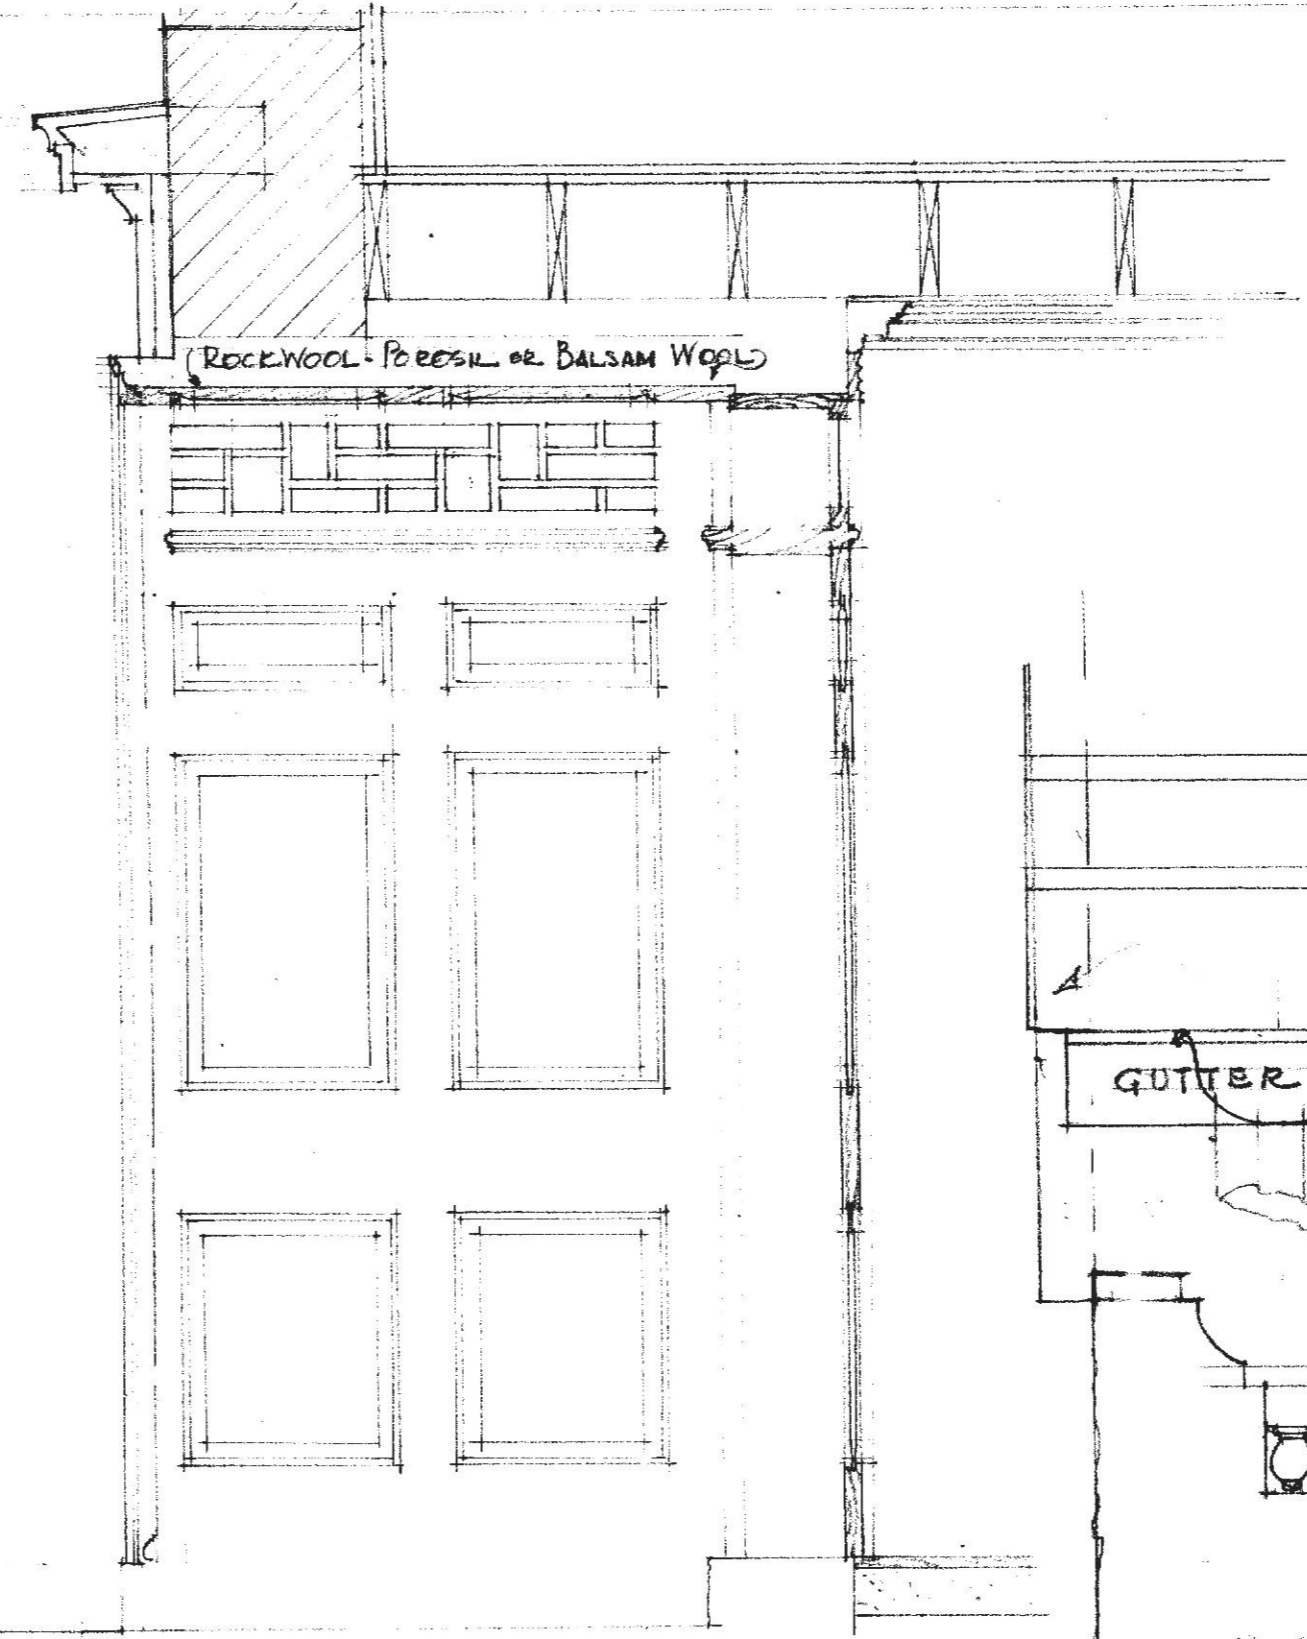


House for
 Mr. & Mrs. Francis H. Jencks
 Division Ave. Ridgely

JOB	SHEET	DATE	BY
117	11	4.8.38	JH

WRENN, LEWIS AND JENCKS
 ARCHITECTS
 118 W. MULBERRY STREET
 BALTIMORE, MD.

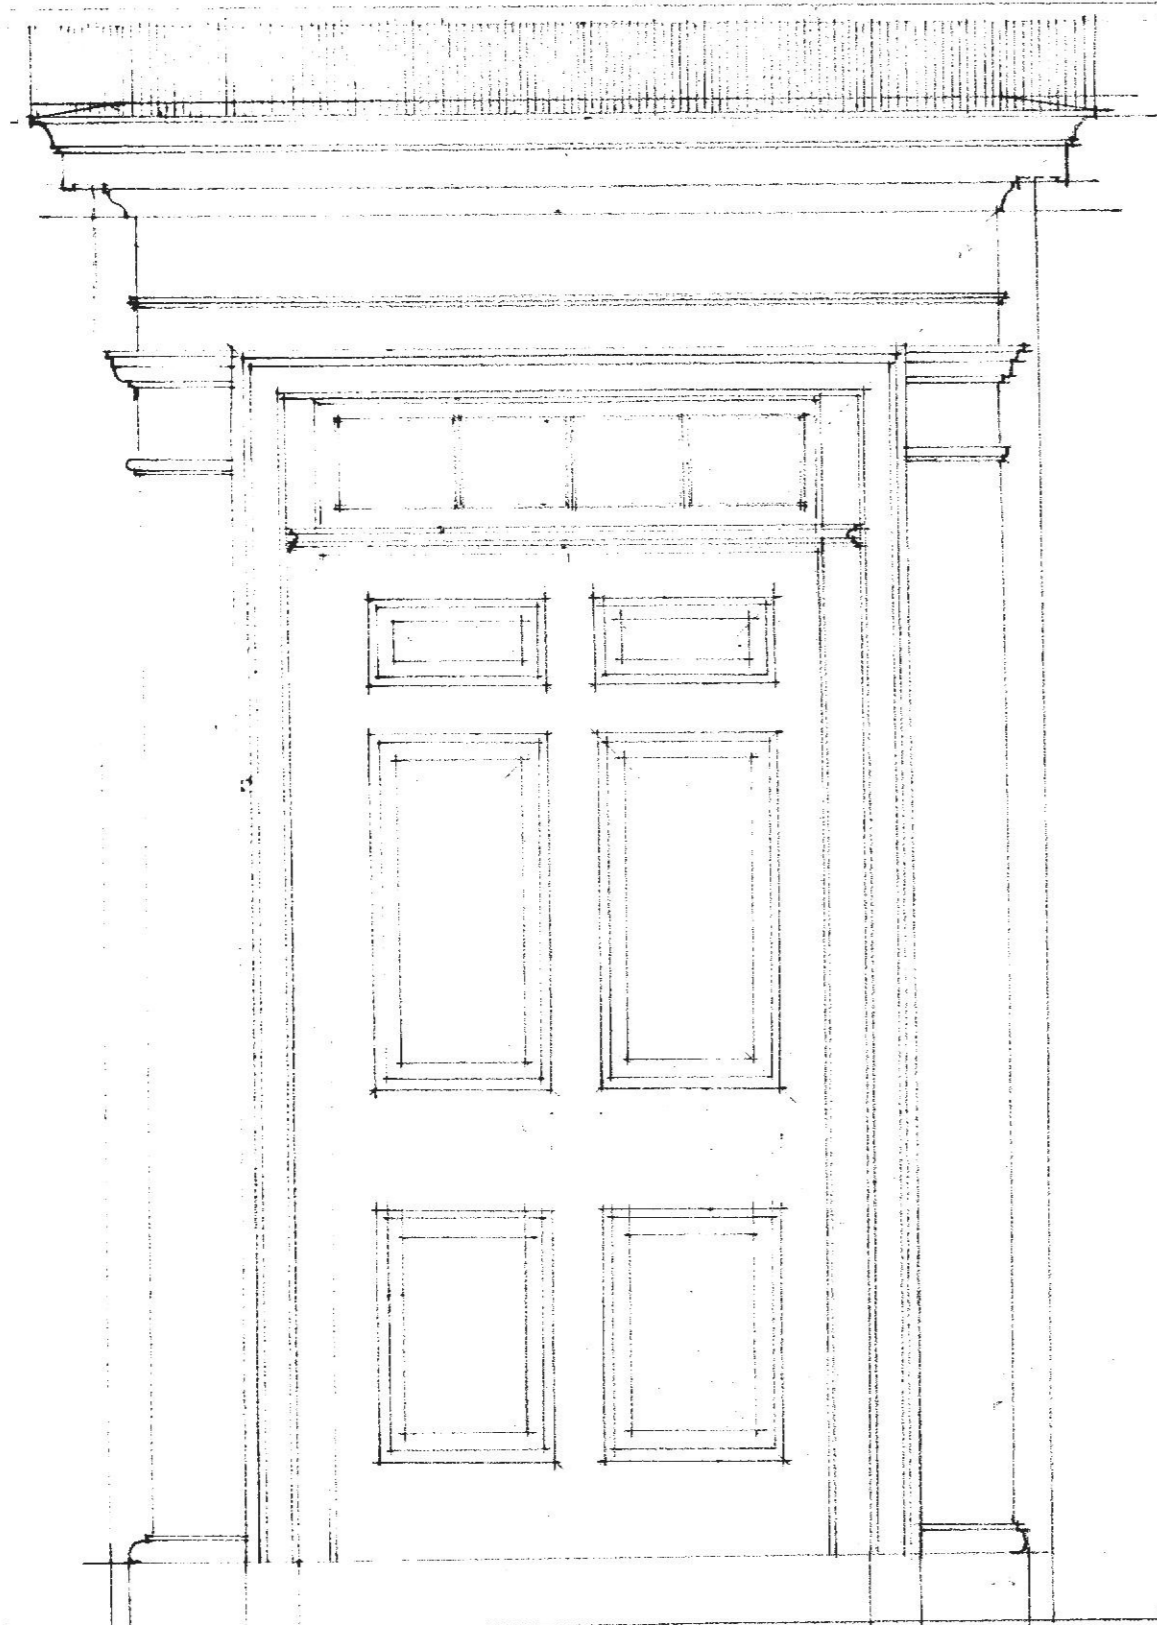

SECTION & END
 MAIN CORNICE
 SCALE 3" = 1'-0"

PLAN - ELEVATION
 & SECTION
 FRONT DOOR
 SCALE 3/4" = 1'-0"

STONE SILL

FLAGSTONE

TIP UP CASEMENT
 BEHIND GRILLE

BARGE BOARD

GUTTER

TOP OF WINDOW