



Plans for
 MR & MRS FRANCIS H. JENCKS
 DIVISION AVE. RIDERWOOD -

JOB	SHEET	DATE	BY
117	7	4.7.38	JLJ

WRENN, LEWIS AND JENCKS
 ARCHITECTS
 118 W. MULBERRY STREET
 BALTIMORE, MD.

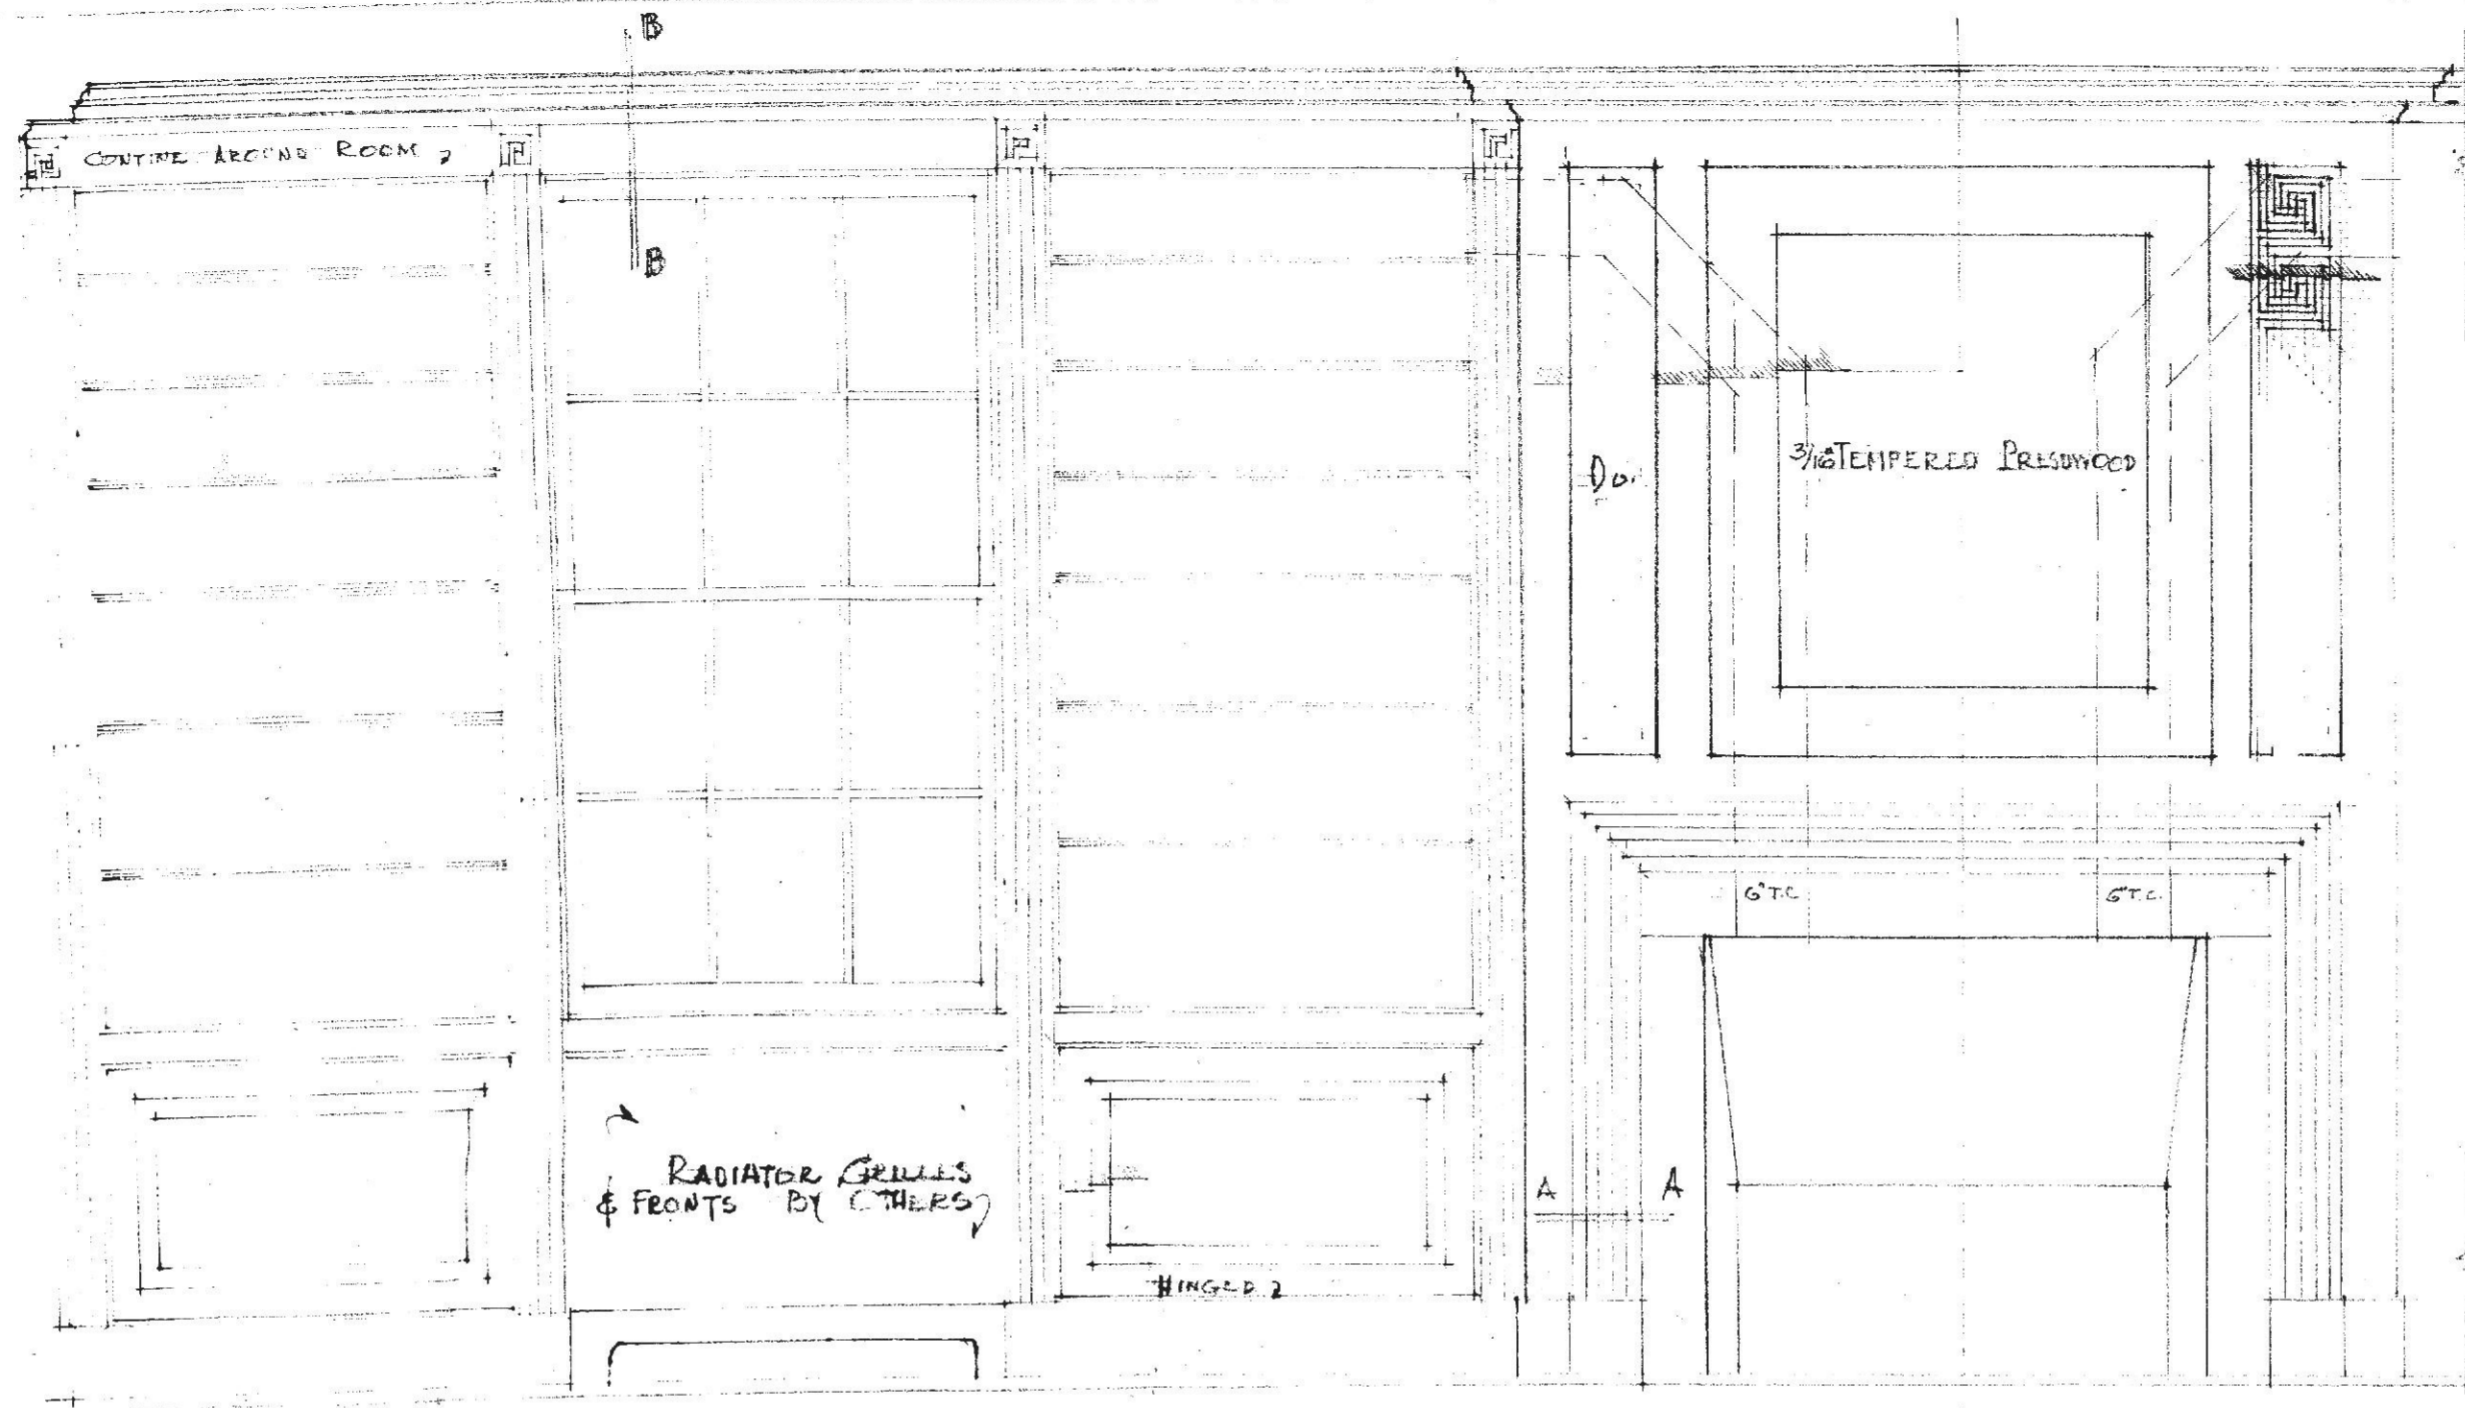


ELEVATION - EAST WALL - LIVING ROOM

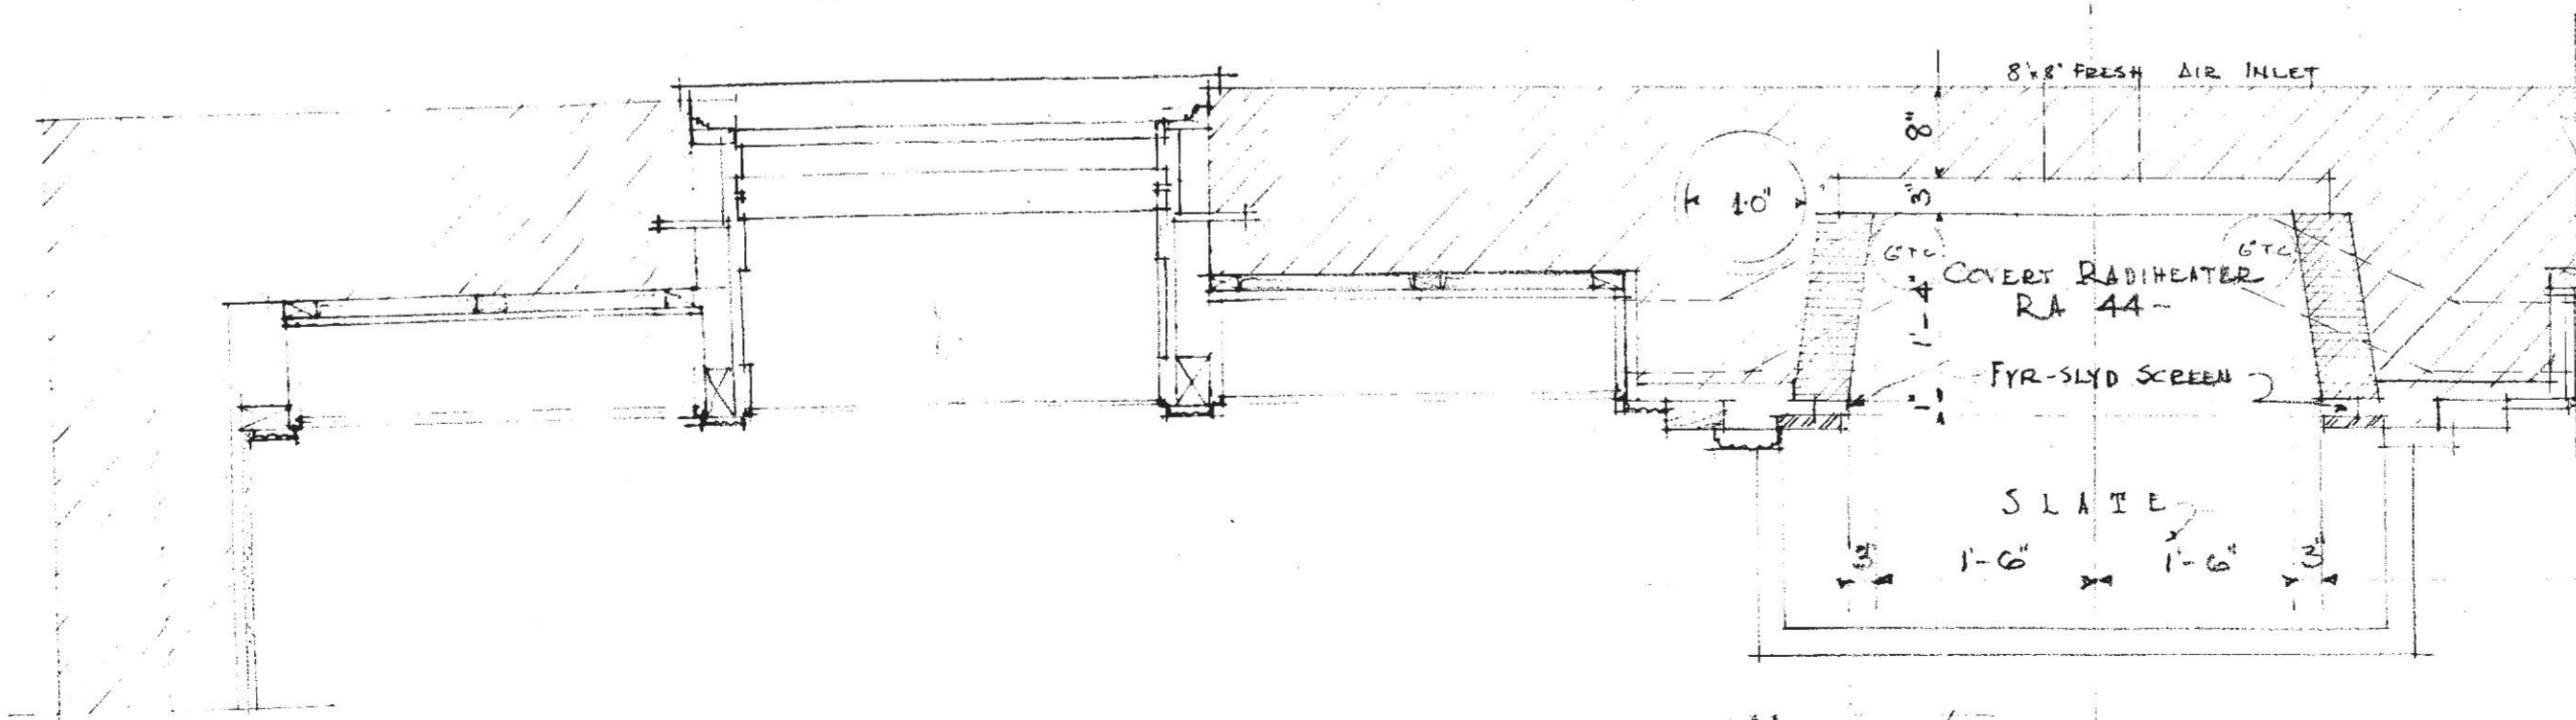

PLAN - EAST WALL - LIVING ROOM
 SCALE 3/4" = 1'

EAST WALL - LIVING ROOM -

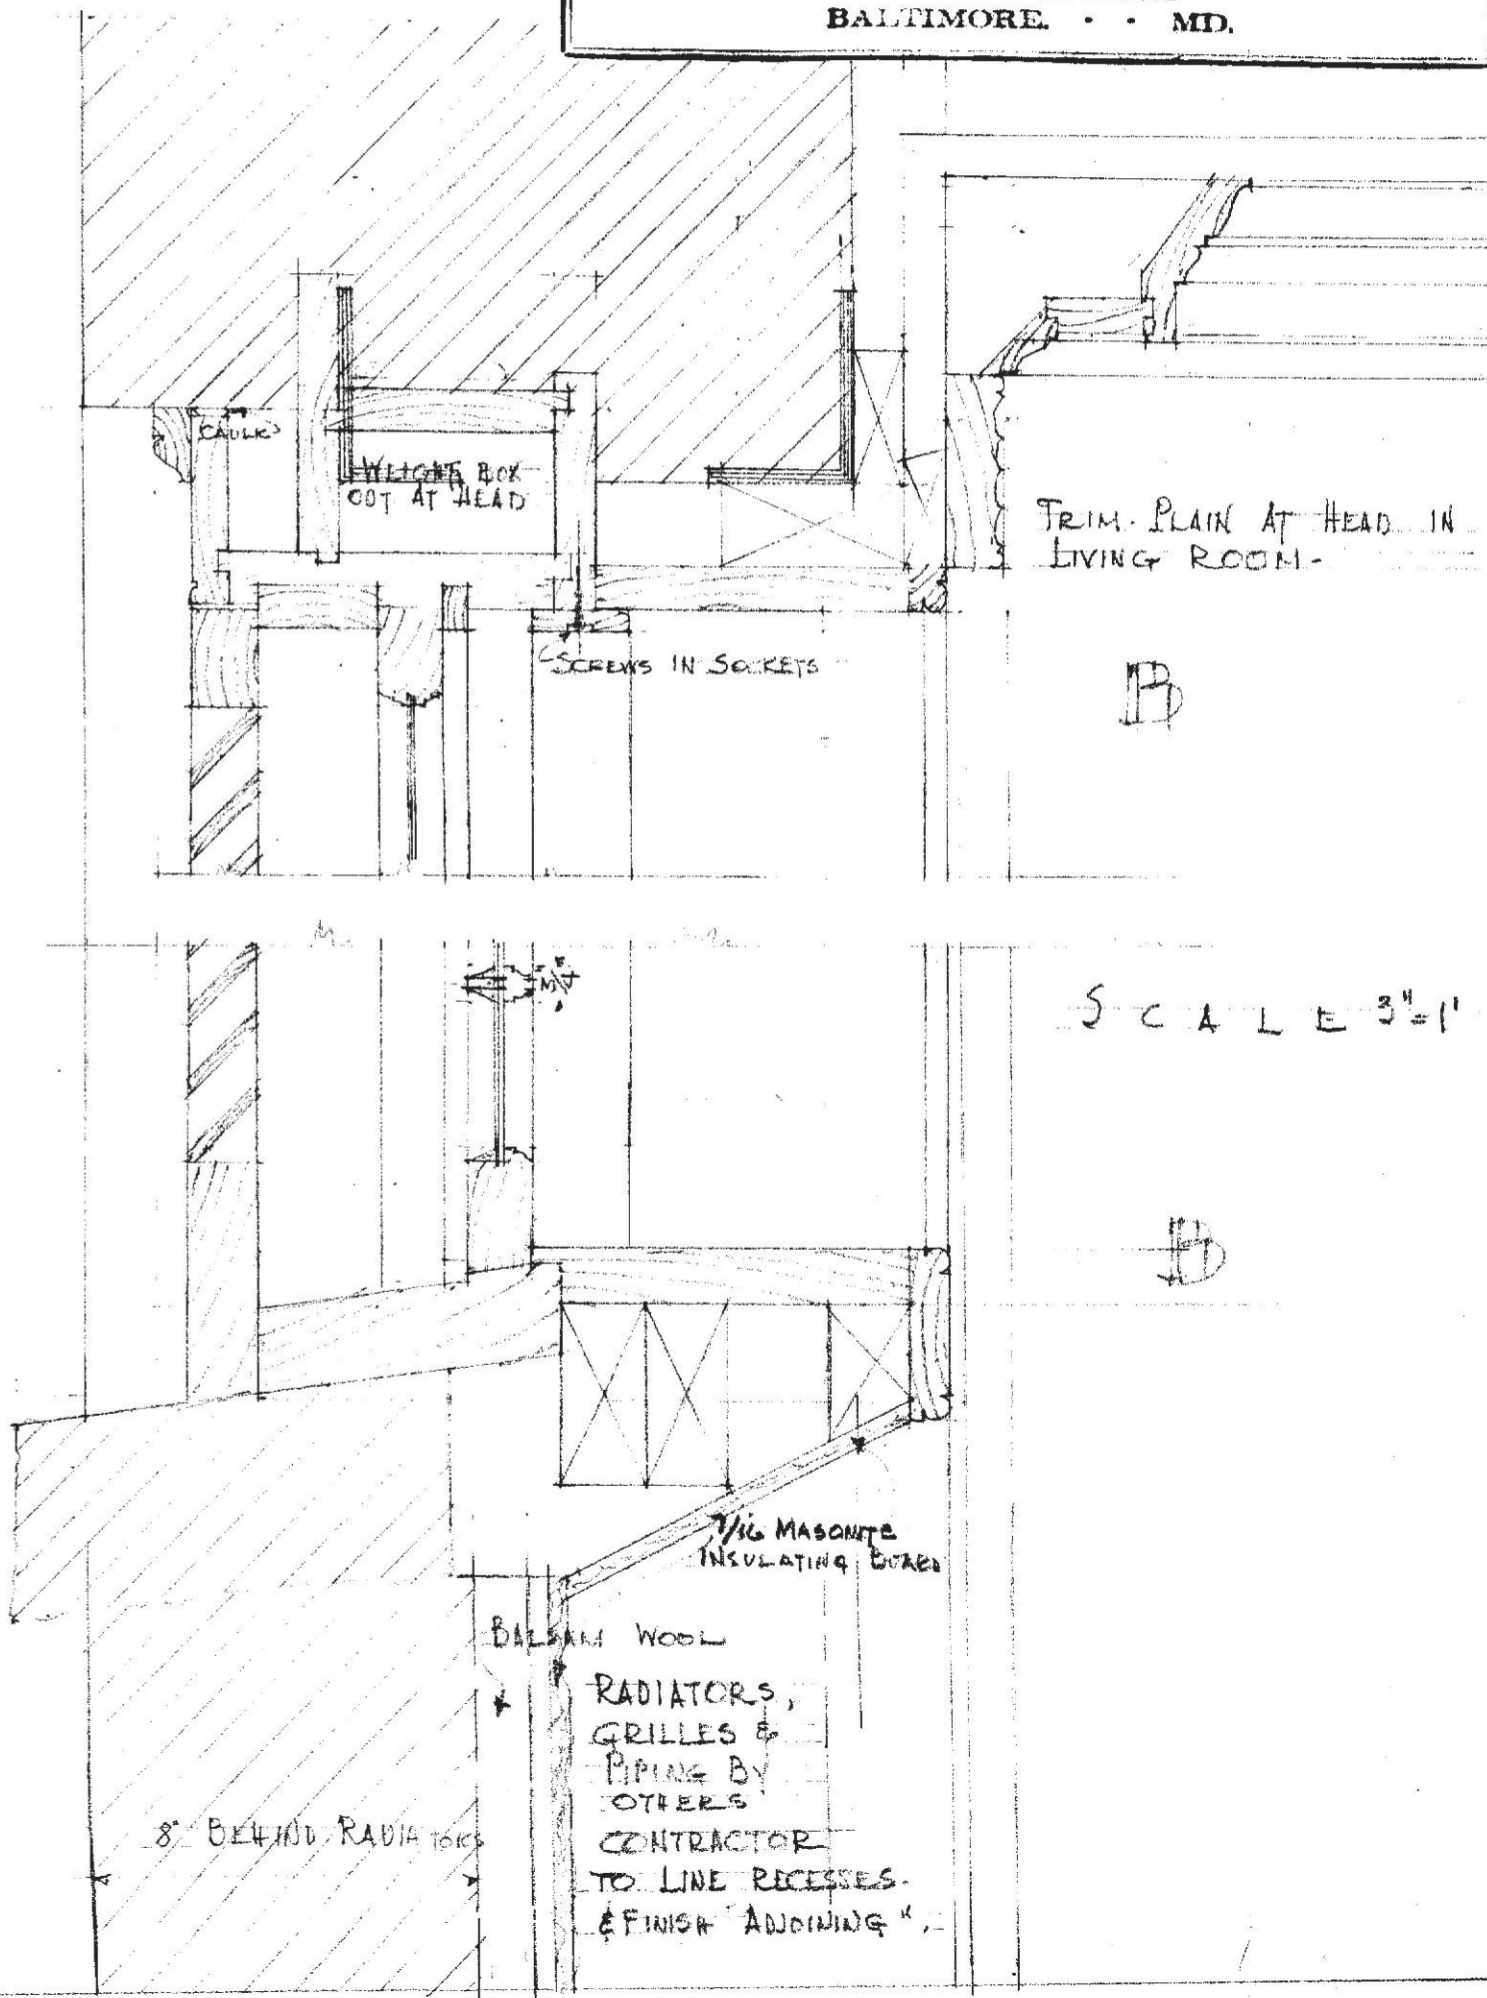

SCALE 3" = 1'