



LOCATION MAP

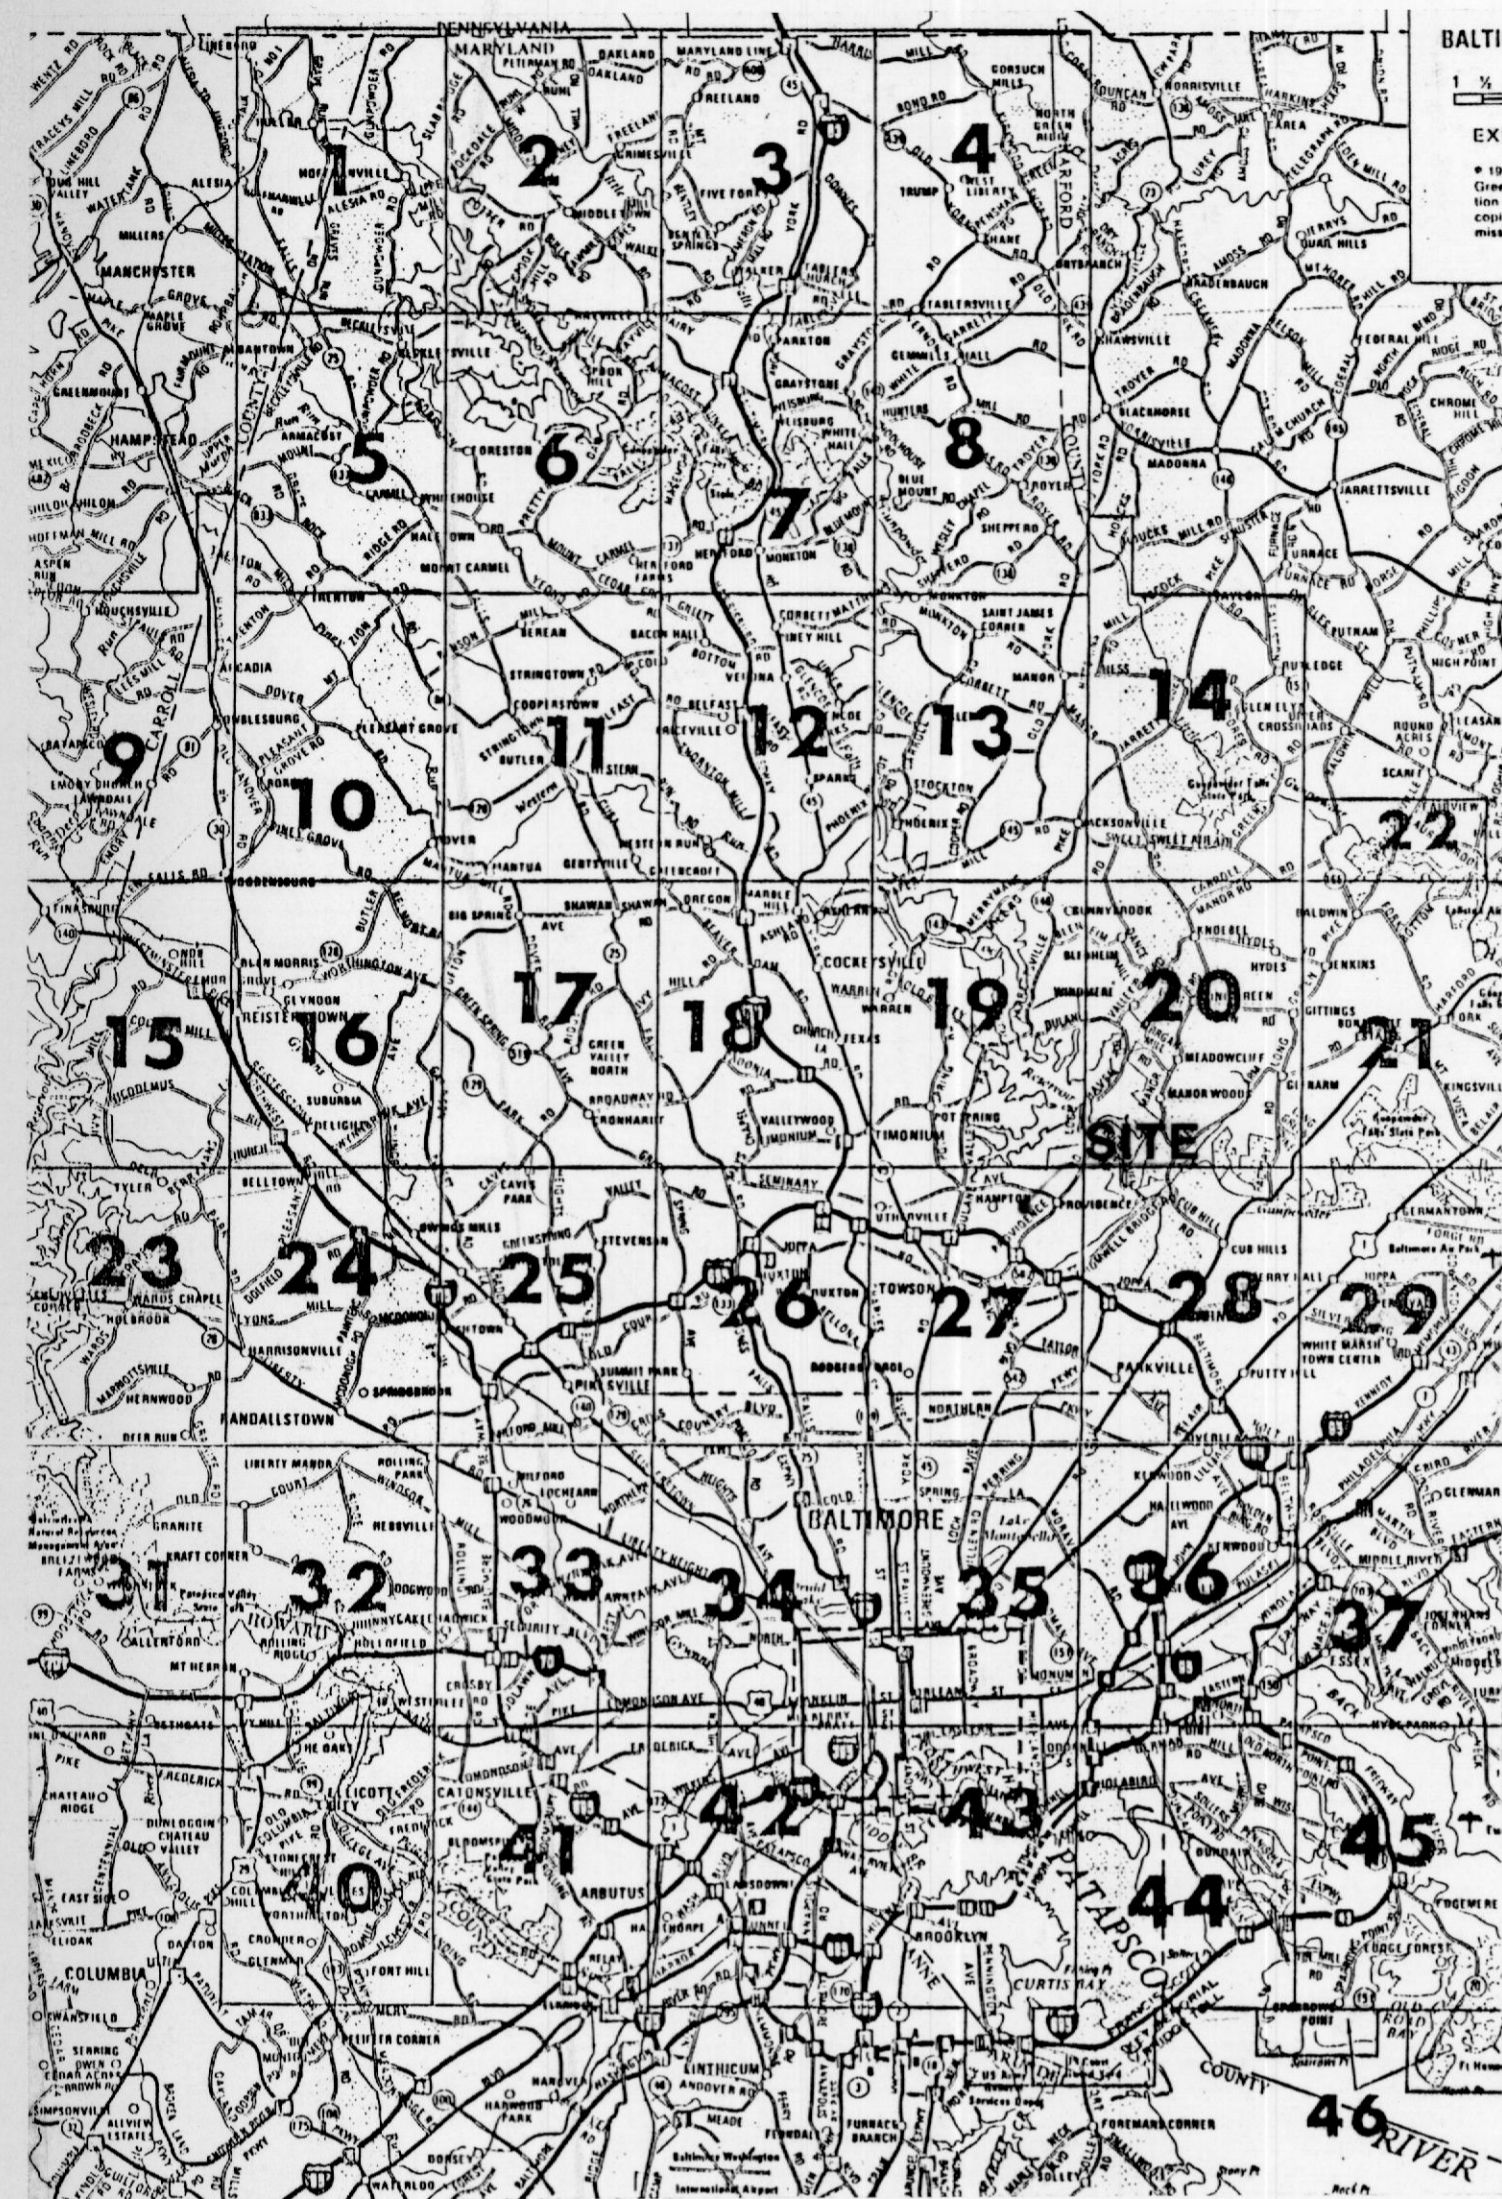

AREA MAP

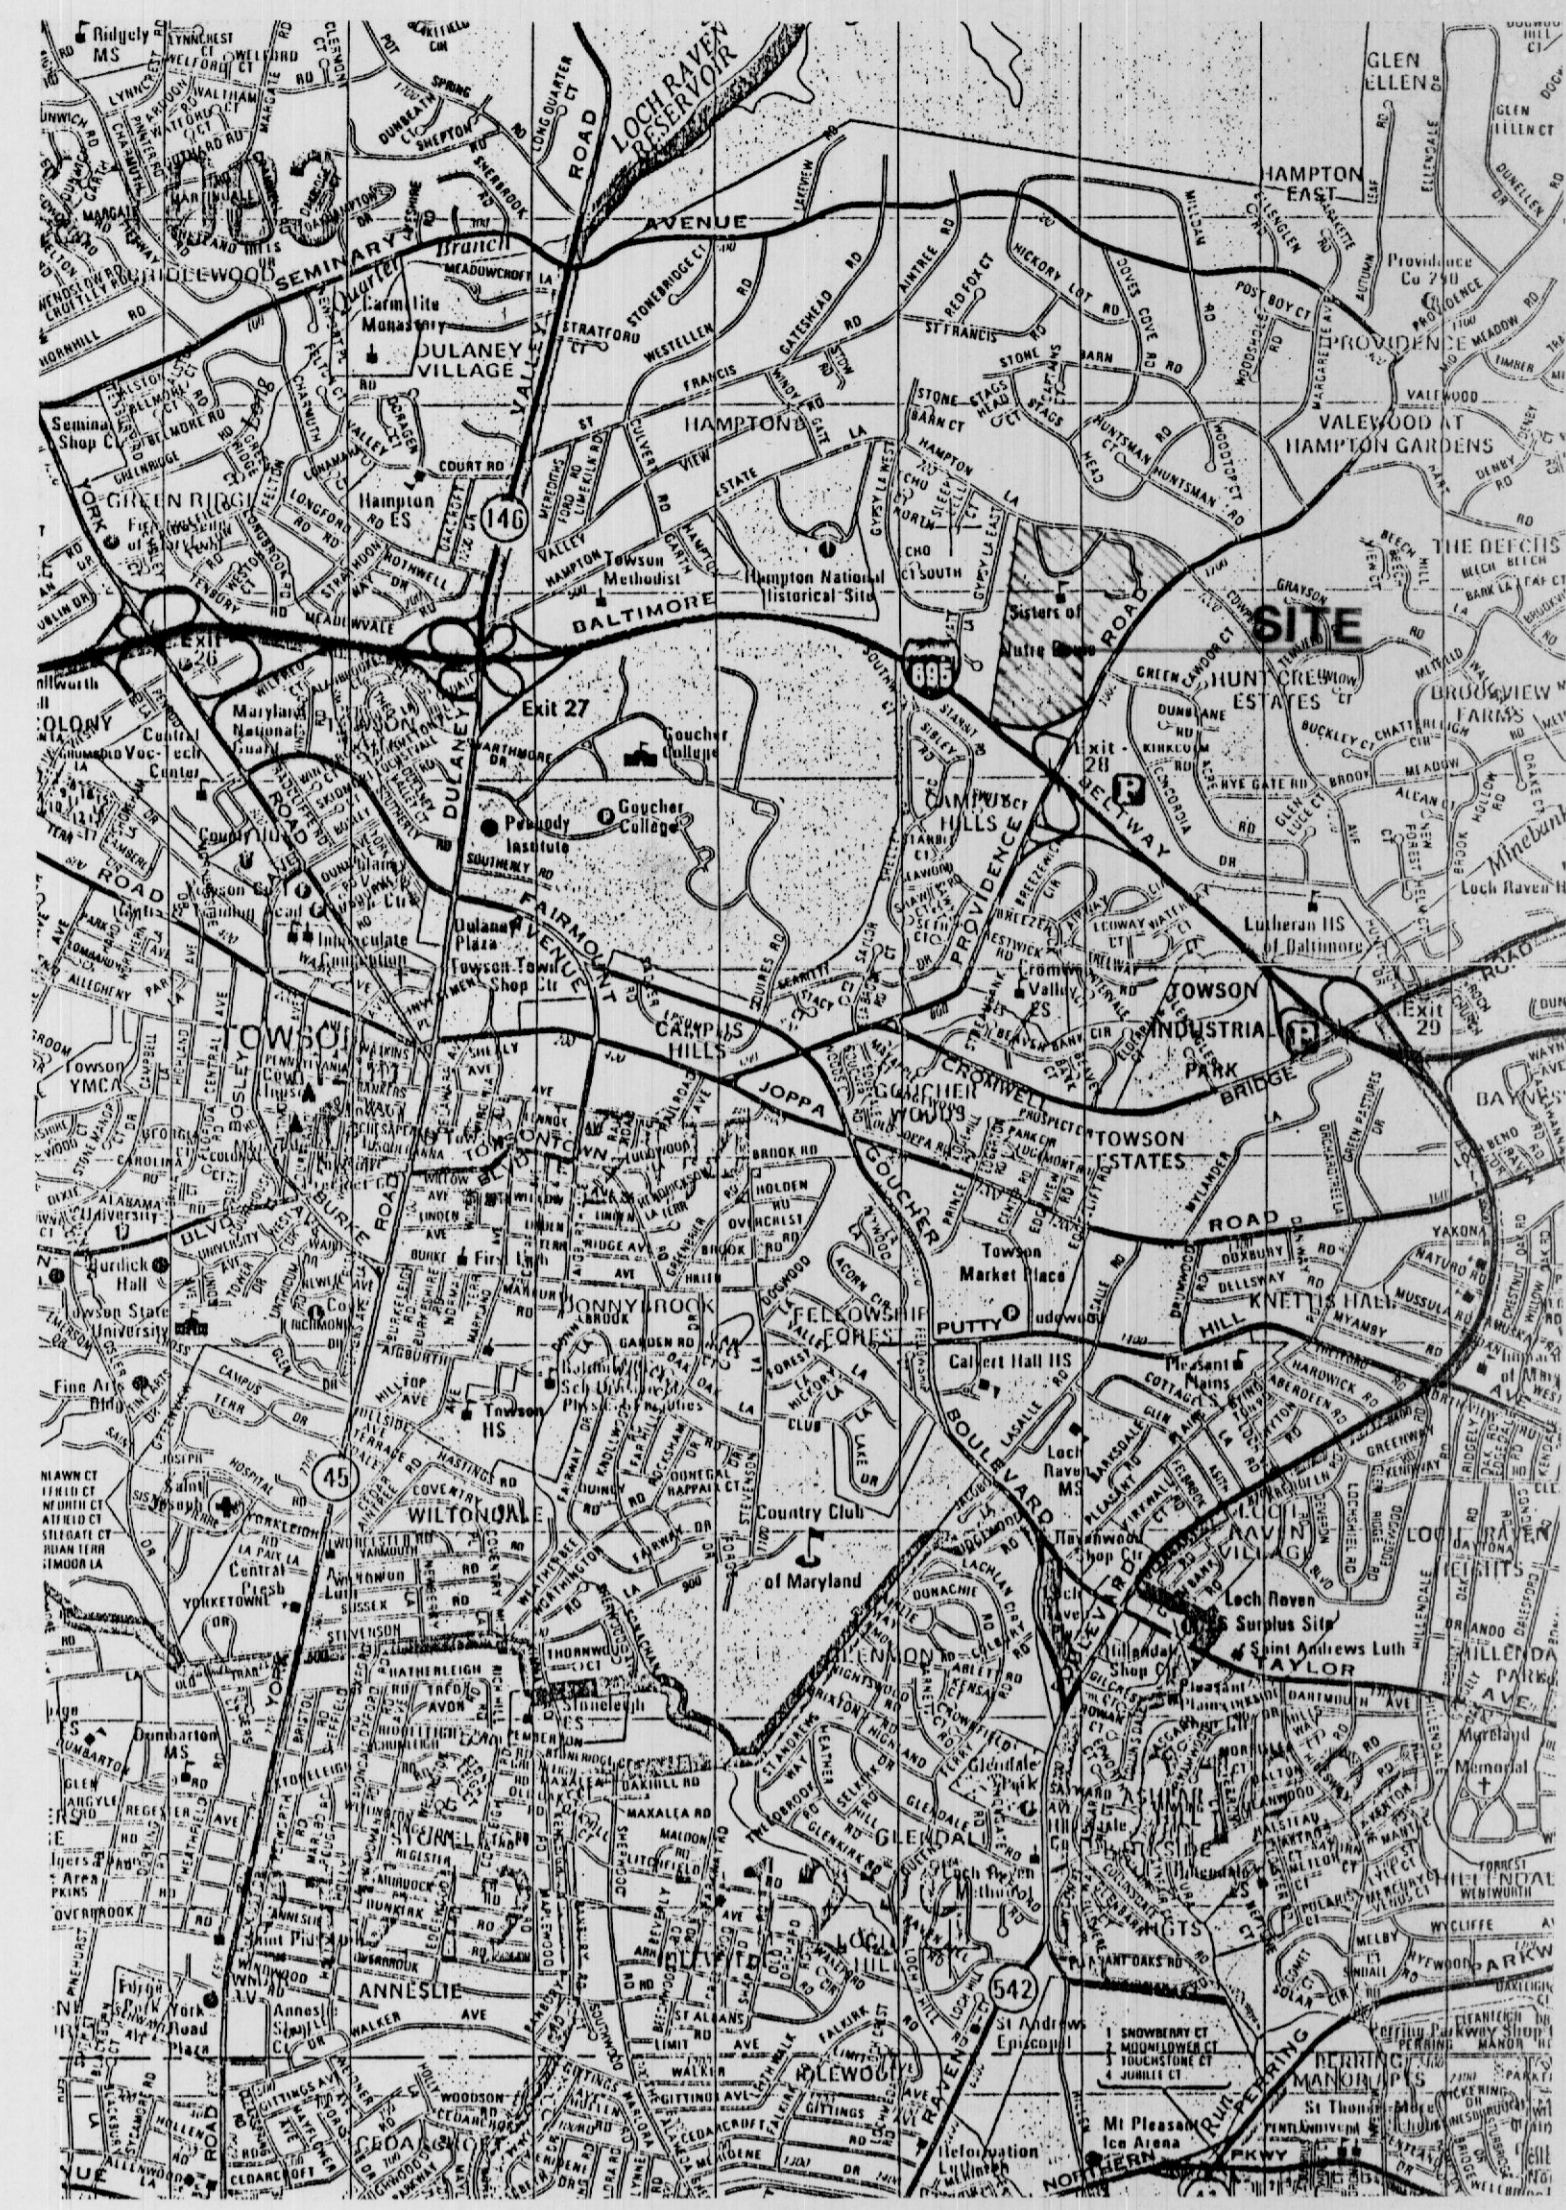

PART ONE OF PHASE ONE
LIBRARY ALTERATIONS AND ADDITIONS

FOR THE
NOTRE DAME PREPARATORY SCHOOL
815 HAMPTON LANE
TOWSON, MARYLAND

GAUDREAU, INC.
Faisant Associates, Inc.
Kibart, Inc.

Architects · Planners · Engineers
Structural Engineers
Mechanical/Electrical Engineers

ARCHITECTURAL SYMBOLS & MATERIALS

	COLUMN LINE		INFILL EXISTING WINDOW
	DOOR SYMBOL		BRICK
	PARTITION WALL TYPE		CONCRETE
	WINDOW TYPE		GRAVEL
	LOUVER TYPE		INSULATION, BATT
	BUILDING ELEVATION		INSULATION, RIGID
	SHEET WHERE SHOWN		METAL
	BUILDING SECTION		PLYWOOD
	INTERIOR ELEVATION		SAND / MORTAR
	SHEET WHERE SHOWN		EARTH
	INTERIOR ELEVATION		WOOD, FINISH
	ELEVATION NUMBER		WOOD, BLOCKING
	WALL SECTION		STONE
	DETAIL		DEMOLITION
	DETAIL TARGET, ENLARGEMENT		EXISTING WALL OR PARTITIONS TO REMAIN
	ROOM IDENTIFICATION & FINISH SCHEDULE		

ARCHITECTURAL ABBREVIATIONS

AND	ANGLE	AT	CENTERLINE	CHANNL	DIAMETER OR ROUND	PERPENDICULAR	POUND OR NUMBER	EXISTING	SQ.	SQUARE FEET	
ABV.	ABOVE	ACOUST.	ACOUSTICAL	ACT.	ACOUSTICAL TILE	A.D.	AREA DRAIN	ADJ.	ADJUSTABLE	A.F.F.	ABOVE FINISH FLOOR
AGG.	AGGREGATE	ALT.	ALTERNATE	ALUM.	ALUMINUM	APPROX.	APPROXIMATELY	ARCH.	ARCHITECTURAL		
BD.	BOARD	BIT.	BITUMINOUS	BLDG.	BUILDING	BLK.	BLOCK	BLKG.	BLOCKING	BM.	BEAM
BOT.	BOTTOM	BRK.	BRICK	BUR.	BUILT-UP ROOF						
CAB.	CABINET	C.B.	CATCH BASIN	CBD.	CHALKBOARD	CEM.	CEMENT	CEM. PL.	CEMENT PLASTER	CER.	CERAMIC TILE
CER.	CERAMIC	C&G	CURB & GUTTER	C.I.	CAST IRON	C.J.	CONTROL JOINT	CLG.	CEILING	CLO.	CLOSET
CLR.	CLEAR	CMU.	CONCRETE MASONRY UNIT	C.O.	CLEAN OUT	COL.	COLUMN	COMB.	COMBINATION	CONC.	CONCRETE
CONF.	CONFERENCE	CONN.	CONNECTION	CONST.	CONSTRUCTION	CONST. JT.	CONSTRUCTION JOINT	CONT.	CONTINUOUS	CONTR.	CONTRACTOR
CORR.	CORRIDOR	CTR.	CENTER	CTSK.	COUNTERSUNK						
DBL.	DOUBLE	DEPT.	DEPARTMENT	DET.	DETAIL	D.F.	DRINKING FOUNTAIN	DIA.	DIAMETER	DIM.	DIMENSION
DISP.	DISPENSER	DN.	DOWN	D.P.	DAMP PROOFING	DR.	DRAIN	D.T.	DRAIN TILE	DSP.	DRY STANDPIPE
DWG.	DRAWING	D.S.	DOWNSPOUT								
E.	EAST	EA.	EACH	E.J.	EXPANSION JOINT	EL.	ELEVATION	ELEC.	ELECTRICAL	ELEV.	ELEVATOR
EMER.	EMERGENCY	ENCL.	ENCLOSURE	E.P.	ELECTRICAL PANEL	EQ.	EQUAL	EQUIP.	EQUIPMENT	EXIST.	EXISTING
EXP.	EXPOSED	EXT.	EXTERIOR								
F.W.	FACE OF WALL	F.A.	FIRE ALARM	F.B.	FLAT BAR	F.D.	FLOOR DRAIN	F.E.	FIRE EXTINGUISHER	F.E.C.	FIRE EXTINGUISHER CABINET
F.H.C.	FIRE HOSE CABINET	F.H.	FIRE HYDRANT	FL.	FLOOR	F.F.	FINISH FLOOR	FLASH.	FLASHING	F.P.	FIREPROOFING
F.S.	FINISH SLAB	FT.	FEET OR FOOT	FTG.	FOOTING	FDN.	FOUNDATION	FURR.	FURRING	FUT.	FUTURE
F. PTN.	FOLDING PARTITION	GA.	GAUGE	GALV.	GALVANIZED						
G.B.	GRAB BAR	GL.	GLASS	GEN.	GENERAL	GR.	GRADE	G.B.	GYP-SUM BOARD	GYP.	GYP-SUM
H.B.	HOSE BIBB	H.C.	HOLLOW CORE	HCPD.	HANDICAPPED	HDWD.	HARDWOOD	HW.	HARDWARE	HT.	HEIGHT
H.M.	HOLLOW METAL	HOR.	HORIZONTAL	H.P.	HIGH POINT						
I.D.	INSIDE DIAMETER	INSUL.	INSULATION	INT.	INTERIOR	INV.	INVERT				
JAN.	JANITOR	JT.	JOINT								
KIT.	KITCHEN	K.O.	KNOCK OUT								
LAB.	LABORATORY	LAM.	LAMINATE	LAV.	LAVATORY	L.H.	LEFTHAND	L.P.	LOW-POINT	LT.	LIGHT
LVR.	LOUVER										
M.	MEN	MACH.	MACHINE	MAG.	MAGNETIC	MAR. T.	MARBLE THRESHOLD	MAS.	MASONRY	MAX.	MAXIMUM
M.C.	MEDICINE CABINET	MECH.	MECHANICAL	MEMB.	MEMBRANE	MET.	METAL	MET. T.	METAL THRESHOLD	MEZZ.	MEZZANINE
MFR.	MANUFACTURER	MH.	MANHOLE	MIN.	MINIMUM, MINUTE	MIR.	MIRROR	MISC.	MISCELLANEOUS	M.O.	MASONRY OPENING
M.P.	METAL PARTITION										
M.S.	METAL STUD MOUNTED	M.S.	METAL STUD MOUNTED	N.	NORTH	N.I.C.	NOT IN CONTRACT	NO.	NUMBER	NOM.	NOMINAL
N.T.S.	NOT TO SCALE	O.A.	OVERALL	O.C.	ON CENTER	O.D.	OUTSIDE DIAMETER	OFF.	OFFICE	OH.	OVERHEAD
OPP.	OPPOSITE	PL.	PLASTER	PL.	PLATE, PROPERTY LINE	PL.LAM.	PLASTIC LAMINATE	PL.WD.	PLYWOOD	PNL.	PANEL
PR.	PAIR	PT.	PAINT	P.T.D.	PAPER TOWEL DISPENSER	PTN.	PARTITION	P.T.N.	PAPER TOWEL RECEPTACLE		
Q.T.	QUARRY TILE	REF.	REFER TO	R.	RISER, RADIUS	R.D.	ROOF DRAIN	REF.	REFERENCE	REFR.	REFRIGERATOR
REIN.	REINFORCED	REQ'D.	REQUIRED	REV. C&G	REVERSED SLOPE	RESIL.	RESILIENT	R.H.	RIGHT HAND	RM.	ROOM
R.O.	ROUGH OPENING	RDWD.	REDWOOD	R.T.	RESILIENT TILE	S.	SOUTH	S.C.	SOLID CORE	S.D.	STORM DRAIN, SOAP DISPEN.
SCHD.	SCHEDULE	SECT.	SECTION	SHT.	SHEET						
SIM.	SIMILAR	S.F.	SQUARE FEET	S.N.D.	SANITARY NAPKIN DISPENSER	S.N.R.	SANITARY NAPKIN RECEPTACLE	SPAND.	SPANDRELITE	SPEC.	SPECIFICATION
SQ.	SQUARE	S.S.	STAINLESS STEEL, SERVICE SNK	STA.	STATION	STD.	STANDARD	STL.	STEEL	STOR.	STORAGE
STRUC.	STRUCTURAL	SUSP.	SUSPENDED	SYM.	SYMMETRICAL						
T.	TOILET	T.B.	TOWEL BAR	TBD.	TACKBOARD	T.C.	TOP OF CURB	TEL.	TELEPHONE	TEMP.	TEMPORARY
TER.	TERRAZZO	T&G	TONGUE & GROOVE	THK.	THICK	T.P.	TOP OF PAVEMENT	T.P.D.	TOILET PAPER DISPENSER	T.W.	TOP OF WALL
T.S.	TOP OF STEEL	TYP.	TYPICAL	UNF.	UNFINISHED	U.C.	UNDERCUT	U.O.N.	UNLESS OTHERWISE NOTED		
V.	VINYL	V.T.	VINYL TILE	V.A.T.	VINYL COMPOSITION TILE	V.B.	VINYL BASE	V.C.	VINYL COVERED	VERT.	VERTICAL
VEST.	VESTIBULE	V.W.C.	VINYL WALL COVERING								
W.	WOMEN, WEST	W/O	WITHOUT	WD.	WOOD	W/O	WITHOUT	WP.	WATERPROOF	WDW.	WINDOW
WK. PT.	WORKING POINT	WT.	WEIGHT								

INDEX OF DRAWINGS

T-1	TITLE SHEET
C-1	SITE PLAN AND PROFILES
C-2	SEDIMENT & EROSION CONTROL AND DETAILS
A-4	LIBRARY DEMOLITION & CONSTRUCTION PLANS
A-5	LIBRARY ELEVATIONS & BLDG. SECTIONS
A-6	LIBRARY WALL SECTIONS & DETAILS
A-7	DETAILS
A-8	DOOR, HOLLOW METAL DETAILS & SCHEDULE
A-9	CONSTRUCTION TYPES: WINDOW, WALL & ROOF
A-10	LIBRARY REFLECTED CEILING PLAN & ROOF PLAN
S-1	FOUNDATION PLAN & DETAILS
S-2	ROOF FRAMING PLAN & DETAILS
M-1	LIBRARY MECHANICAL FLOOR PLAN
M-2	LIBRARY ROOF PLAN, SCHEDULES & DETAILS
M-3	FIRE PROTECTION & PIPING DETAILS
E-1	LIBRARY DEMOLITION PLAN & NEW LIGHTING
E-2	LIBRARY NEW POWER PLAN
E-3	PART PLAN & PIPES
E-4	SCHEDULES, LEGEND & DETAILS

CIVIL	Refer	N/A	CODE CRITERIA
STRUCT	Refer	N/A	SEE SHEET A-4 FOR CODE INFO.
MECH	Refer	N/A	DATE ISSUED: MAY 23, 1991
ELECT	Refer	N/A	JOB NO: 9060.00 BID PACKAGE: