


LOCATION MAP

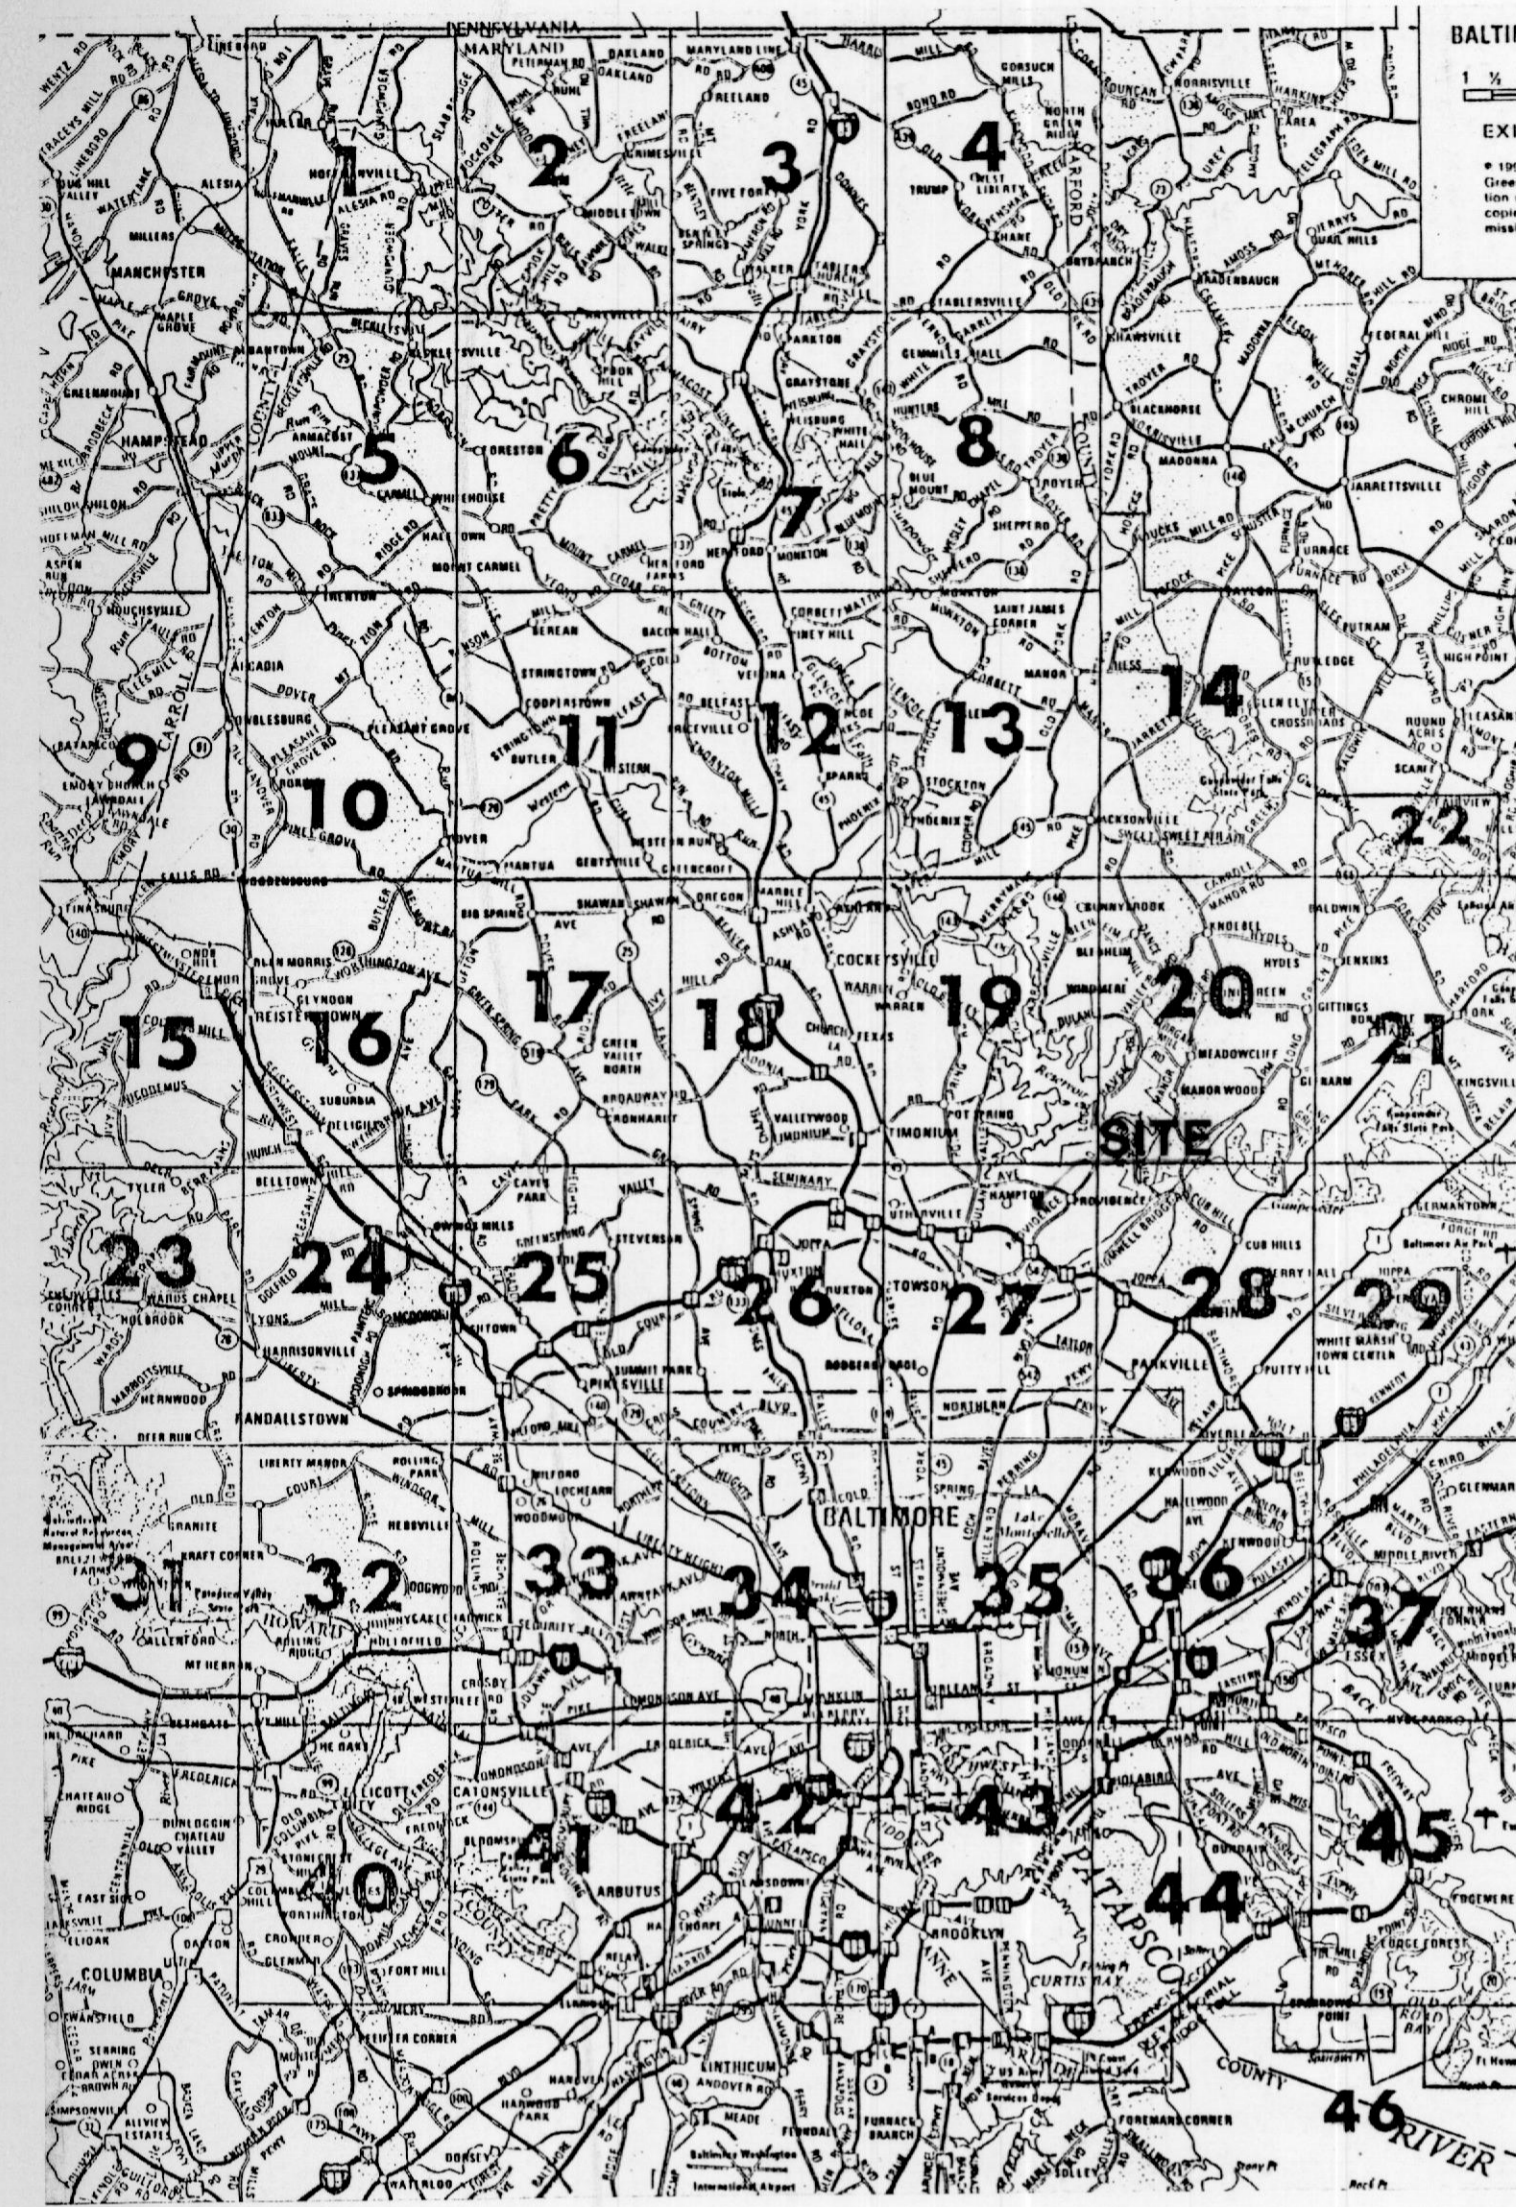

PART ONE OF PHASE ONE  
LIBRARY ALTERATIONS AND ADDITIONS

FOR THE

NOTRE DAME PREPARATORY SCHOOL  
815 HAMPTON LANE  
TOWSON, MARYLAND


GAUDREAU, INC.

Faisant Associates, Inc.  
Kibart, Inc.

Architects · Planners · Engineers

Structural Engineers  
Mechanical/Electrical Engineers

AREA MAP

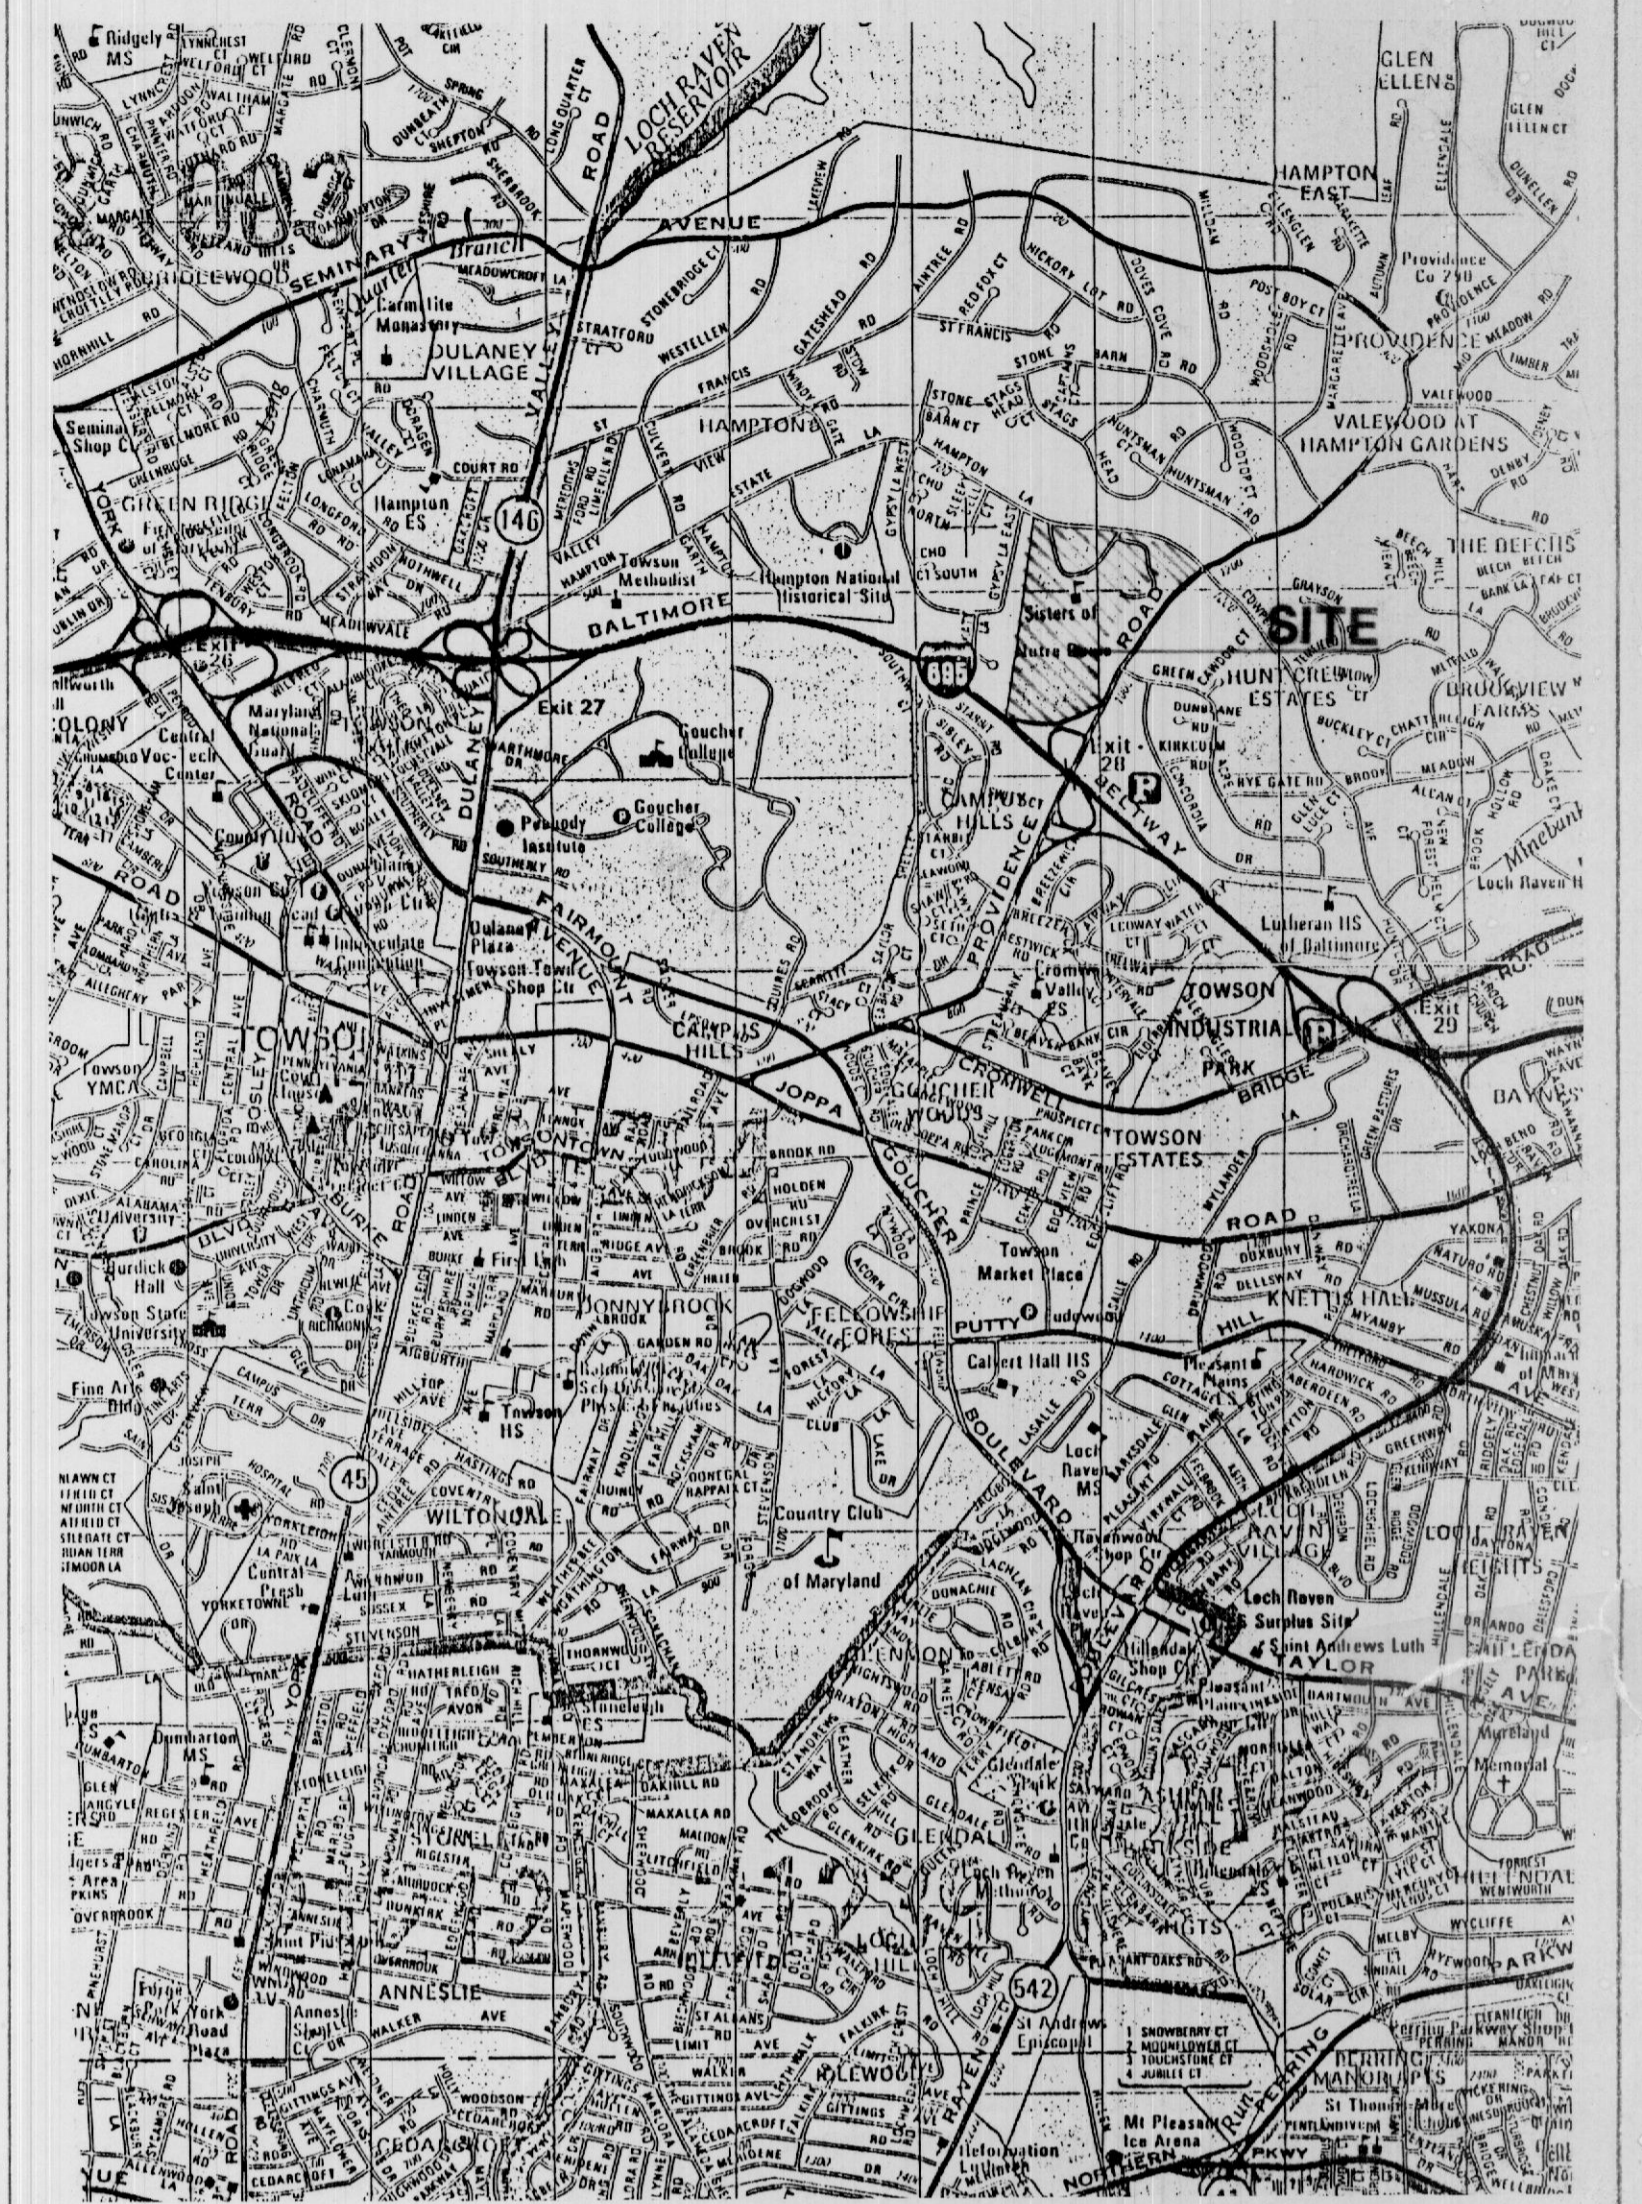

ARCHITECTURAL SYMBOLS & MATERIALS

	COLUMN LINE
	DOOR SYMBOL
	PARTITION WALL TYPE
	WINDOW TYPE
	LOUVER TYPE
	BUILDING ELEVATION
	BUILDING SECTION
	INTERIOR ELEVATION
	WALL SECTION
	DETAIL
	DETAIL TARGET, ENLARGEMENT
	ROOM IDENTIFICATION & FINISH SCHEDULE

	INFILL EXISTING WINDOW
	CMU
	BRICK
	CONCRETE
	GRAVEL
	INSULATION, BATT
	INSULATION, RIGID
	METAL
	PLYWOOD
	SAND / MORTAR
	EARTH
	WOOD, FINISH
	WOOD, BLOCKING
	STONE
	DEMOLITION
	EXISTING WALL OR PARTITIONS TO REMAIN

∠	AND
Z	ANGLE
@	AT
—	CENTERLINE
⊖	CHANNEL
⊘	DIAMETER OR ROUND
⊙	PERPENDICULAR
⊕	POUND OR NUMBER
#	EXISTING
(E)	SQUARE
SQ.	SQUARE FEET
⊠	
ABV.	ABOVE
ACOUST.	ACOUSTICAL
ACT.	ACOUSTICAL TILE
A.D.	AREA DRAIN
ADJ.	ADJUSTABLE
A.F.F.	ABOVE FINISH FLOOR
AGG.	AGGREGATE
ALT.	ALTERNATE
ALUM.	ALUMINUM
APPROX.	APPROXIMATELY
ARCH.	ARCHITECTURAL
BD.	BOARD
BIT.	BITUMINOUS
BLDG.	BUILDING
BLK.	BLOCK
BLKG.	BLOCKING
BM.	BEAM
BOT.	BOTTOM
BRK.	BRICK
BUR.	BUILT-UP ROOF
CAB.	CABINET
C.B.	CATCH BASIN
CBD.	CHALKBOARD
CEM.	CEMENT
CEM. PL.	CEMENT PLASTER
C.T.	CERAMIC TILE
CER.	CERAMIC
C&G	CURB & GUTTER
C.I.	CAST IRON
C.J.	CONTROL JOINT
CLG.	CEILING
CLO.	CLOSET
CLR.	CLEAR
CMU.	CONCRETE MASONRY UNIT
C.O.	CLEAN OUT
COL.	COLUMN
COMB.	COMBINATION
CONC.	CONCRETE
CONF.	CONFERENCE
CONN.	CONNECTION
CONST.	CONSTRUCTION
CONST. JT.	CONSTRUCTION JOINT
CONT.	CONTINUOUS
CONTR.	CONTRACTOR

CORR. CTR.	CORRIDOR CENTER
CTS.K.	COUNTERSUNK
DBL. DEPT.	DOUBLE DEPARTMENT
DET.	DETAIL
D.F.	DRINKING FOUNTAIN
DIA.	DIAMETER
DIM.	DIMENSION
DISP.	DISPENSER
DN.	DOWN
D.P.	DAMP PROOFING
DR.	DRAIN
D.T.	DRAIN TILE
DSP.	DRY STANDPIPE
DWG.	DRAWING
D.S.	DOWNSPOUT
E.	EAST
EA.	EACH
E.J.	EXPANSION JOINT
EL.	ELEVATION
ELEC.	ELECTRICAL
ELEV.	ELEVATOR
EMER.	EMERGENCY
ENCL.	ENCLOSURE
E.P.	ELECTRICAL PANEL
EQ.	EQUAL
EQUIP.	EQUIPMENT
EXIST.	EXISTING
EXP.	EXPOSED
EXT.	EXTERIOR
F.W.	FACE OF WALL
F.A.	FIRE ALARM
F.B.	FLAT BAR
F.D.	FLOOR DRAIN
F.E.	FIRE EXTINGUISHER
F.E.C.	FIRE EXTINGUISHER CABINET
F.H.C.	FIRE HOSE CABINET
F.H.	FIRE HYDRANT
FIN.	FINISH
FL.	FLOOR
F.F.	FINISH FLOOR
FLASH.	FLASHING
F.P.	FIREPROOFING
F.S.	FINISH SLAB
F.T.	FEET OR FOOT
FTG.	FOOTING
FDN.	FOUNDATION
FURR.	FURRING
FUT.	FUTURE
F. PTN.	FOLDING PARTITION
GA.	GAUGE
GALV.	GALVANIZED

G.B.	GRAB BAR
GL.	GLASS
GEN.	GENERAL
GR.	GRADE
G.B.	GYPSUM BOARD
GYP.	GYPSUM
H.B.	HOSE BIBB
H.C.	HOLLOW CORE
HCPD.	HANDICAPPED
HDWD.	HARDWOOD
HDWE.	HARDWARE
HT.	HEIGHT
H.M.	HOLLOW METAL
HOR.	HORIZONTAL
H.P.	HIGH POINT
I.D.	INSIDE DIAMETER
INSUL.	INSULATION
INT.	INTERIOR
INV.	INVERT
JAN.	JANITOR
JT.	JOINT
KIT.	KITCHEN
K.O.	KNOCK OUT
LAB.	LABORATORY
LAM.	LAMINATE
LAV.	LAVATORY
L.H.	LEFTHAND
L.P.	LOWPOINT
LT.	LIGHT
LVR.	LOUVER
M.	MEN
MACH.	MACHINE
MAG.	MAGNETIC
MAR. T.	MARBLE THRESHOLD
MAS.	MASONRY
MAX.	MAXIMUM
M.C.	MEDICINE CABINET
MECH.	MECHANICAL
MEMB.	MEMBRANE
MET.	METAL
MET. T.	METAL THRESHOLD
MEZZ.	MEZZANINE
MFR.	MANUFACTURER
MH.	MANHOLE
MIN.	MINIMUM, MINUTE
MIR.	MIRROR
MISC.	MISCELLANEOUS
M.O.	MASONRY OPENING
M.P.	METAL PARTITION

M.S.	METAL STUD
MTD.	MOUNTED
M.S.	METAL STUD
MTD.	MOUNTED
N.	NORTH
N.I.C.	NOT IN CONTRACT
NO.	NUMBER
NOM.	NOMINAL
N.T.S.	NOT TO SCALE
O.A.	OVERALL
O.C.	ON CENTER
O.D.	OUTSIDE DIAMETER
OFF.	OFFICE
OH.	OVERHEAD
OPG.	OPENING
OPP.	OPPOSITE
PL.	PLASTER
P.	PLATE, PROPERTY LINE
P. LAM.	PLASTIC LAMINATE
PLWD.	PLYWOOD
PNL.	PANEL
PR.	PAIR
PT.	PAINT
P.T.D.	PAPER TOWEL DISPENSER
PTN.	PARTITION
P.T.N.	PAPER TOWEL RECEPTACLE
Q.T.	QUARRY TILE
REF.	REFER TO
R.	RISER, RADIUS
R.D.	ROOF DRAIN
REF.	REFERENCE
REFR.	REFRIGERATOR
REIN.	REINFORCED
REQ'D.	REQUIRED
REV. C&G	CURB & GUTTER W/ REVERSED SLOPE
RESIL.	RESILIENT
R.H.	RIGHT HAND
RM.	ROOM
R.L.	RAIN LEADER
R.O.	ROUGH OPENING
RWDW.	REDWOOD
R.T.	RESILIENT TILE
S.	SOUTH
S.C.	SOLID CORE
S.D.	STORM DRAIN, SOAP DISPEN.
SCHED.	SCHEDULE
SECT.	SECTION
SHT.	SHEET

SIM.	SIMILAR
S.F.	SQUARE FEET
S.N.D.	SANITARY NAPKIN DISPENSER
S.N.R.	SANITARY NAPKIN RECEPTACLE
SPAND.	SPANDRELITE
SPEC.	SPECIFICATION
SQ.	SQUARE
S.S.	STAINLESS STEEL, SERVICE SNK
STA.	STATION
STD.	STANDARD
STL.	STEEL
STOR.	STORAGE
STRUC.	STRUCTURAL
SUSP.	SUSPENDED
SYM.	SYMMETRICAL
T.	TOILET
T.B.	TOWEL BAR
TBD.	TACKBOARD
T.C.	TOP OF CURB
TEL.	TELEPHONE
TEMP.	TEMPORARY
TERR.	TERRAZZO
T&G	TONGUE & GROOVE
THK.	THICK
T.P.	TOP OF PAVEMENT
T.P.D.	TOILET PAPER DISPENSER
T.W.	TOP OF WALL
T.S.	TOP OF STEEL
TYP.	TYPICAL
UNF.	UNFINISHED
U.C.	UNDERCUT
U.O.N.	UNLESS OTHERWISE NOTED
V.	VINYL
V.T.	VINYL TILE
V.A.T.	VINYL COMPOSITION TILE
V.B.	VINYL BASE
V.C.	VINYL COVERED
VERT.	VERTICAL
VEST.	VESTIBULE
V.W.C.	VINYL WALL COVERING
W.	WOMEN, WEST
W/	WITH
W.C.	WATER CLOSET
WD.	WOOD
W/O	WITHOUT
WATERPROOF	
WDW.	WINDOW
WK. PT.	WORKING POINT
WT.	WEIGHT

INDEX OF DRAWINGS

T-1	TITLE SHEET
C-1	SITE PLAN AND PROFILES
C-2	SEDIMENT & EROSION CONTROL AND DETAILS
A-4	LIBRARY DEMOLITION & CONSTRUCTION PLANS
A-5	LIBRARY ELEVATIONS & BLDG. SECTIONS
A-6	LIBRARY WALL SECTIONS & DETAILS
A-7	DETAILS
A-8	DOOR, HOLLOW METAL DETAILS & SCHEDULE
A-9	CONSTRUCTION TYPES: WINDOW, WALL & FLOOR
A-10	LIBRARY REFLECTED CEILING PLAN & FLOOR PLAN
S-1	FOUNDATION PLAN & DETAILS
S-2	FLOOR FRAMING PLAN & DETAILS
M-1	LIBRARY MECHANICAL FLOOR PLAN
M-2	LIBRARY FLOOR PLAN SCHEDULES & DETAILS
M-3	FIRE PROTECTION & PIPING DETAILS
E-1	LIBRARY DEMOLITION PLAN & NEW LIGHTING
E-2	LIBRARY NEW POWER PLAN
E-3	PART PLAN & PISEPS
E-4	SCHEDULES, LEGEND & DETAILS

CIVIL	Refer	N/A	CODE CRITERIA		
STRUCT	Refer	N/A	SEE SHEET A-4 FOR CODE INFO.		
MECH	Refer	N/A	DATE ISSUED:	MAY 23, 1991	T1
ELECT	Refer	N/A	JOB NO:	9060.00	