




**MAIN LEVEL**  
SCALE: 1"=50'

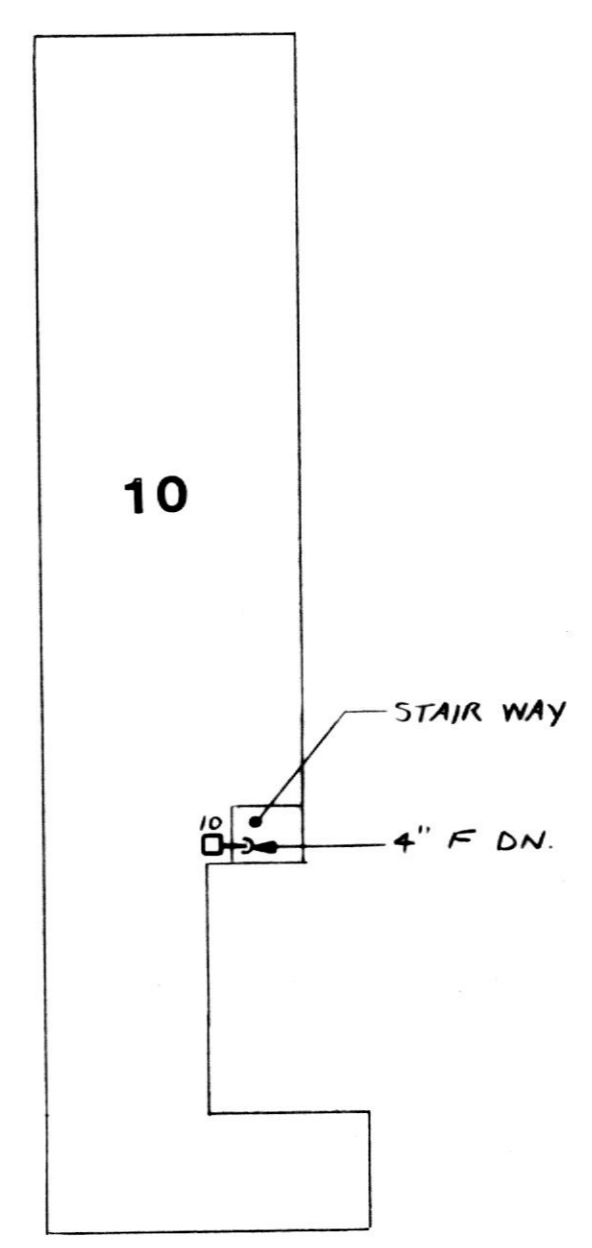


**UPPER EAST WING**  
SCALE: 1"=50'

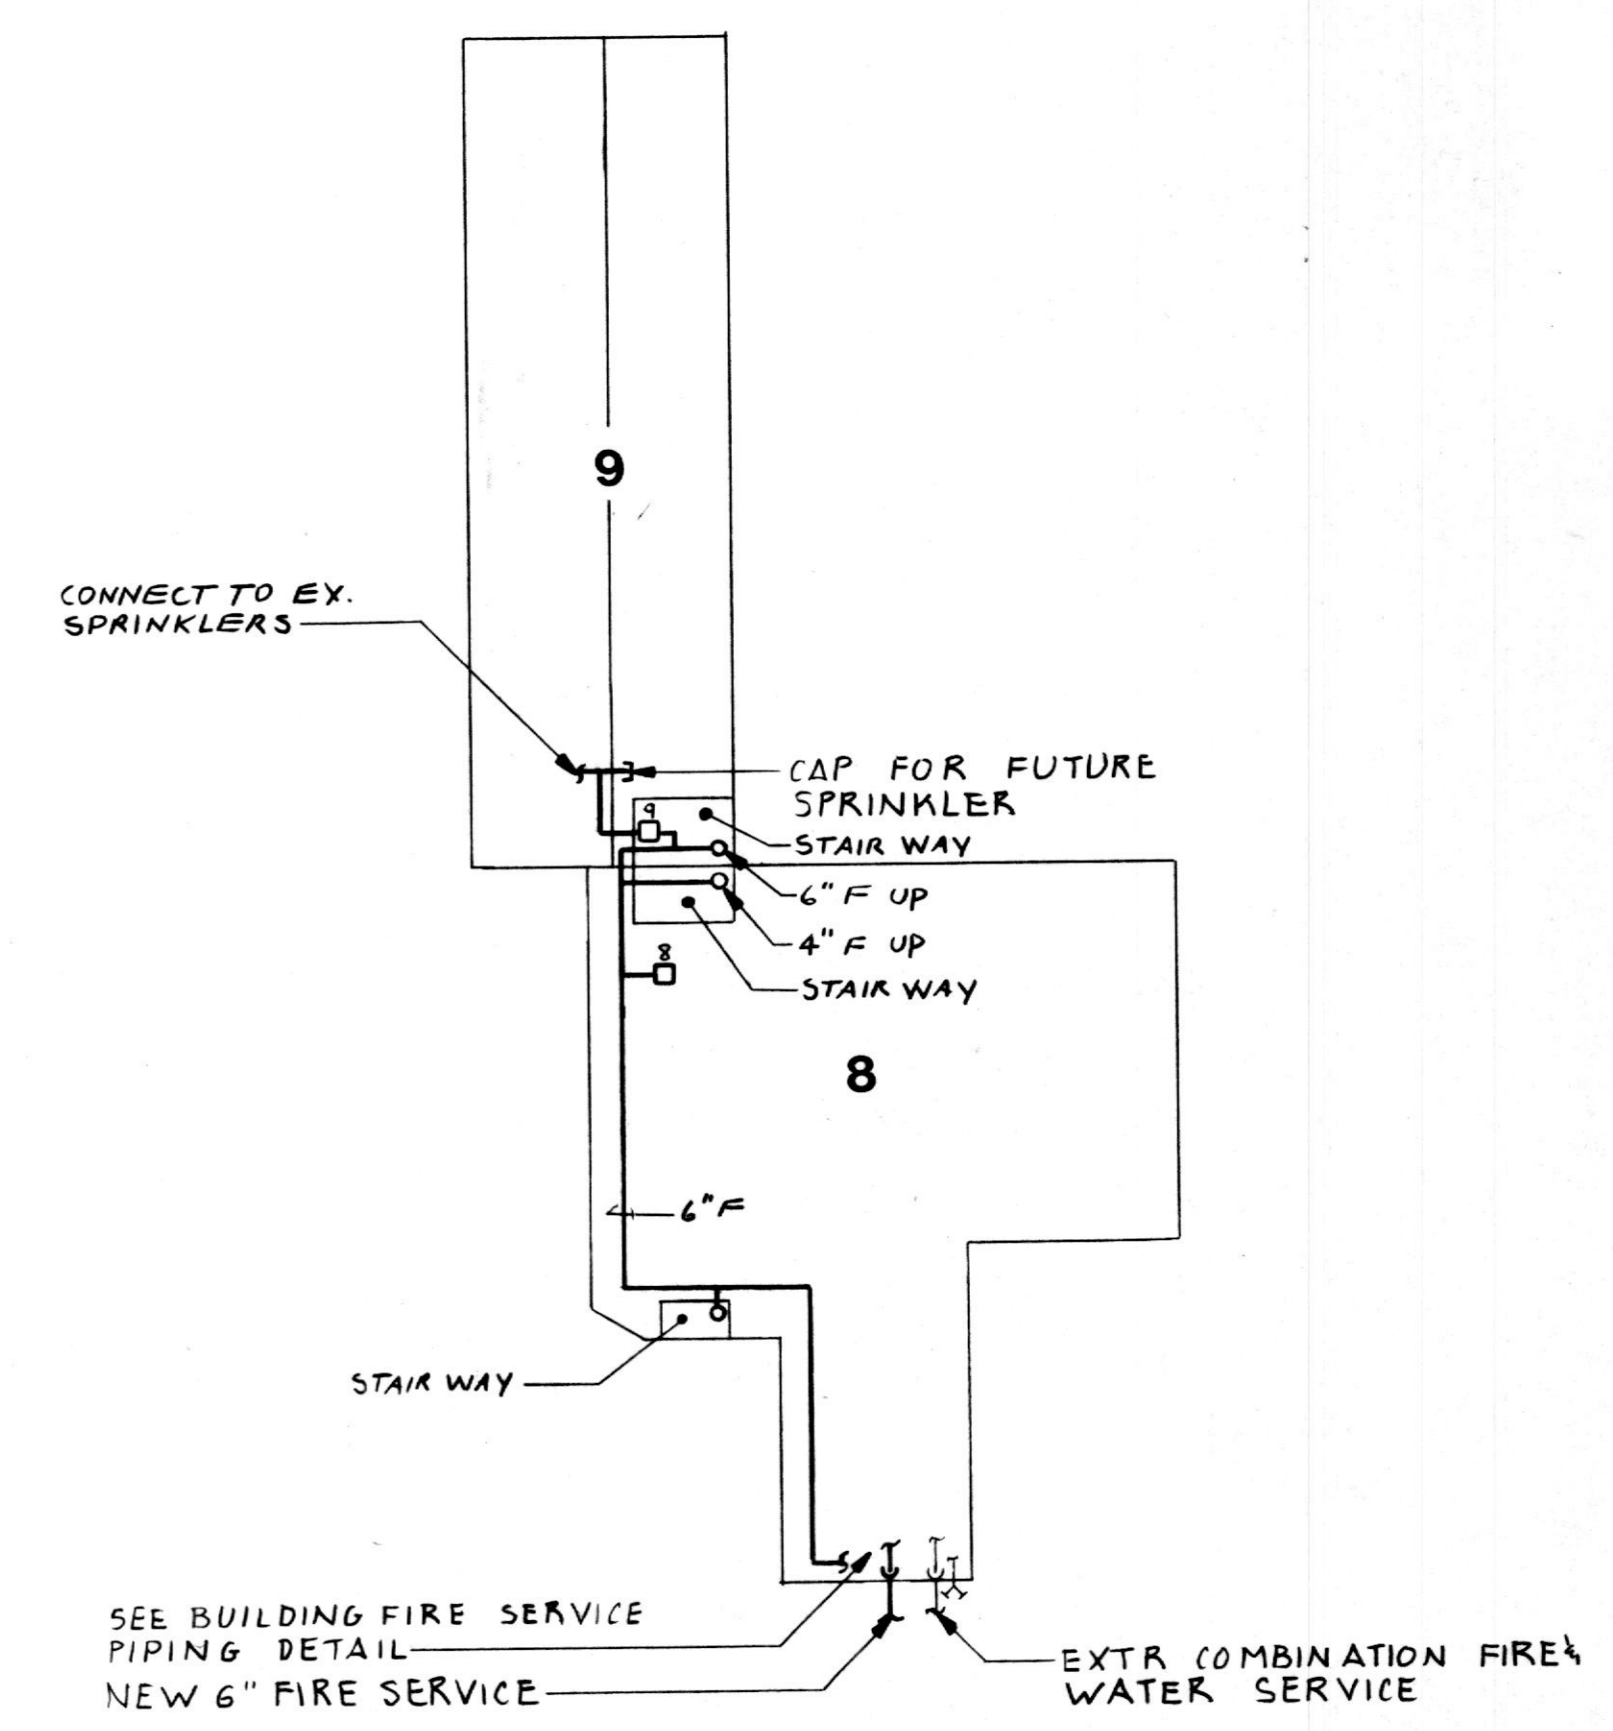

**LOWER WEST WING**  
SCALE: 1"=50'

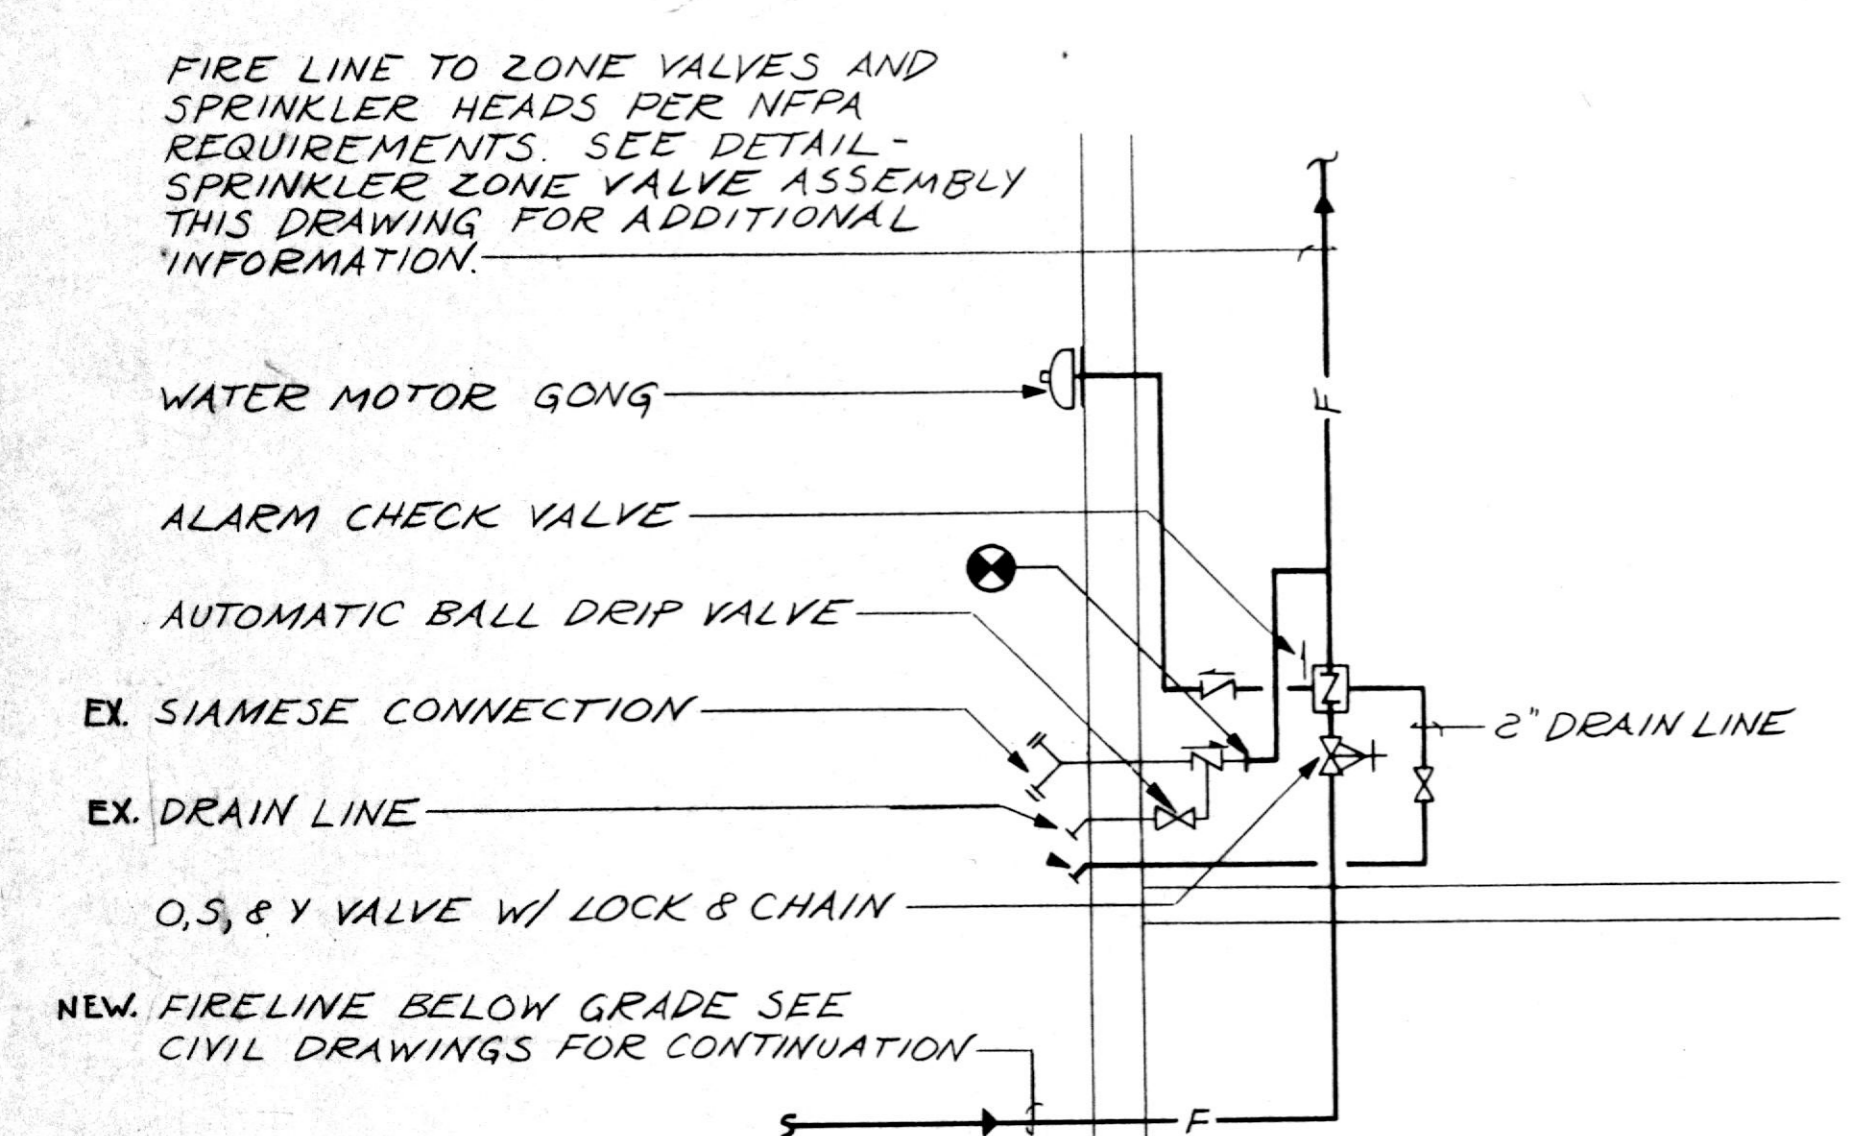


**DETAIL - BUILDING FIRE SERVICE PIPING**  
SCALE: NONE

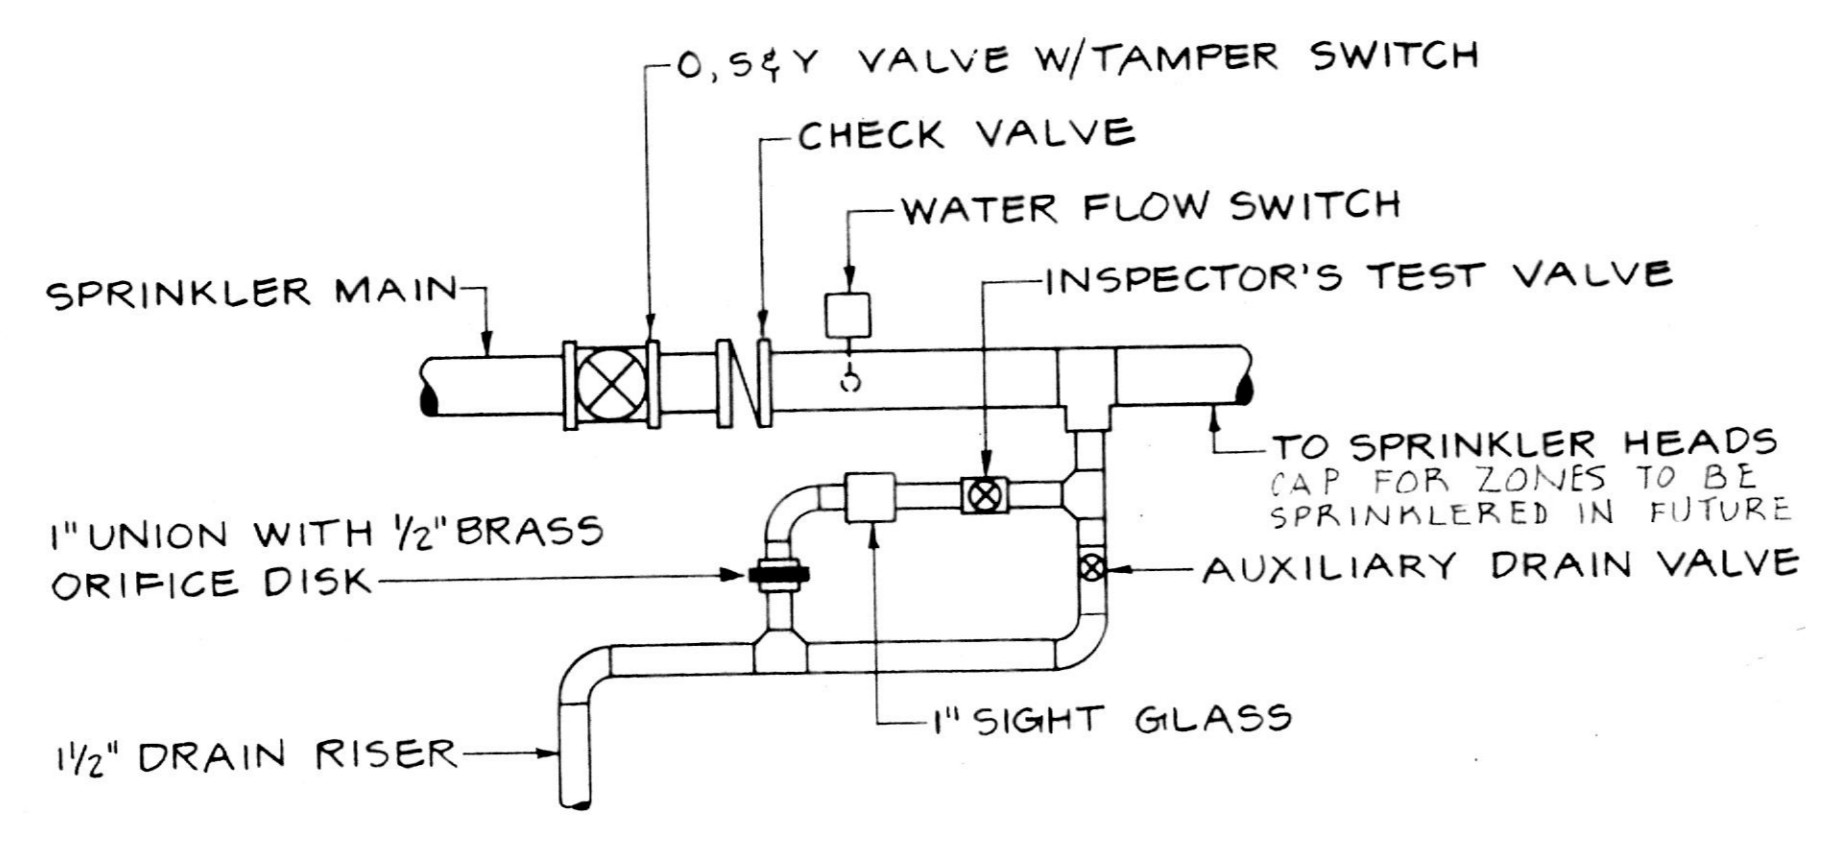

**DETAIL - SPRINKLER ZONE VALVE ASSEMBLY**  
SCALE: NONE

No.	Date	Description
REVISIONS		

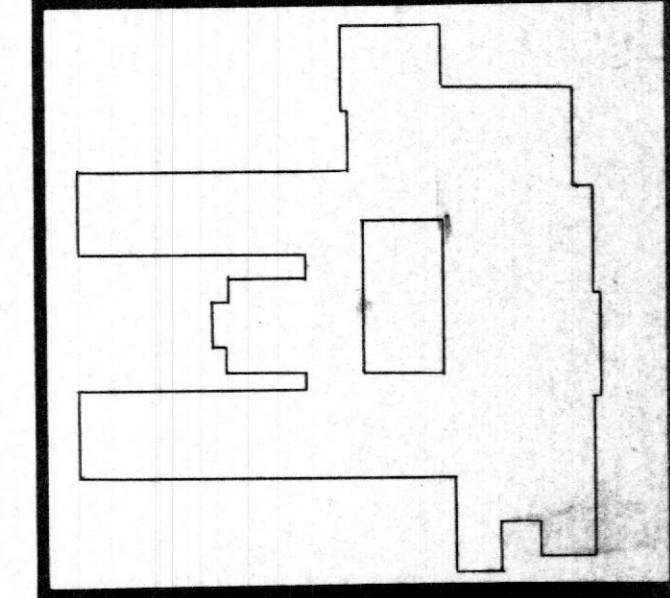

Additions and Renovations to  
**NOTRE DAME PREPARATORY SCHOOL**  
Towson, Maryland

**FIRE PROTECTION & PIPING DETAILS**

PROJ NO	DWG NO
DATE	<b>M-3</b>
MAY 28, 1991	