


STORM DRAIN PROFILE


SCALE: HORIZ. 1"=30'
VERT. 1"=5'

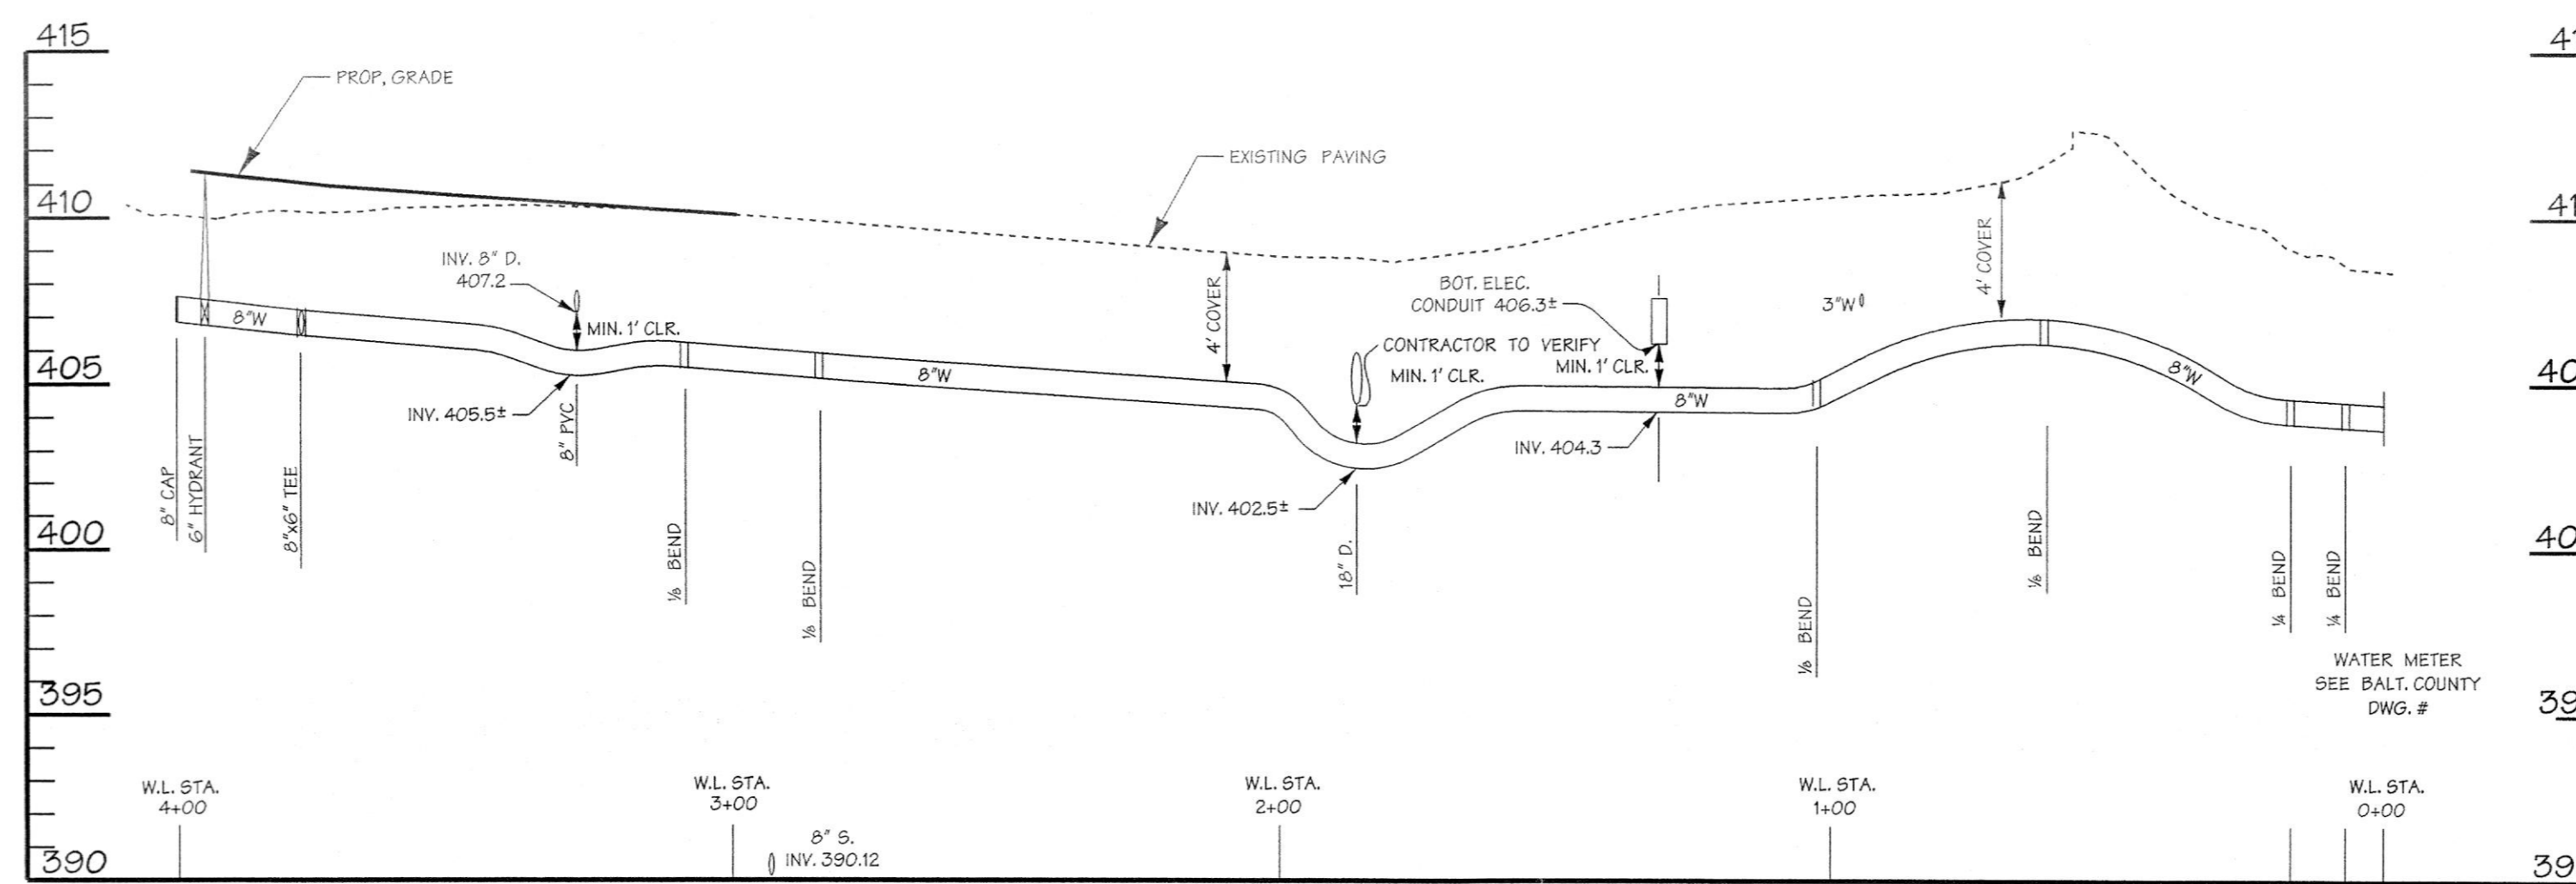

WATER PROFILE

SCALE: HORIZ. 1"=30'
VERT. 1"=5'

NOTE: ELEVATIONS SHOWN ARE BASED ON BALTIMORE COUNTY METROPOLITAN DISTRICT (BCMD)

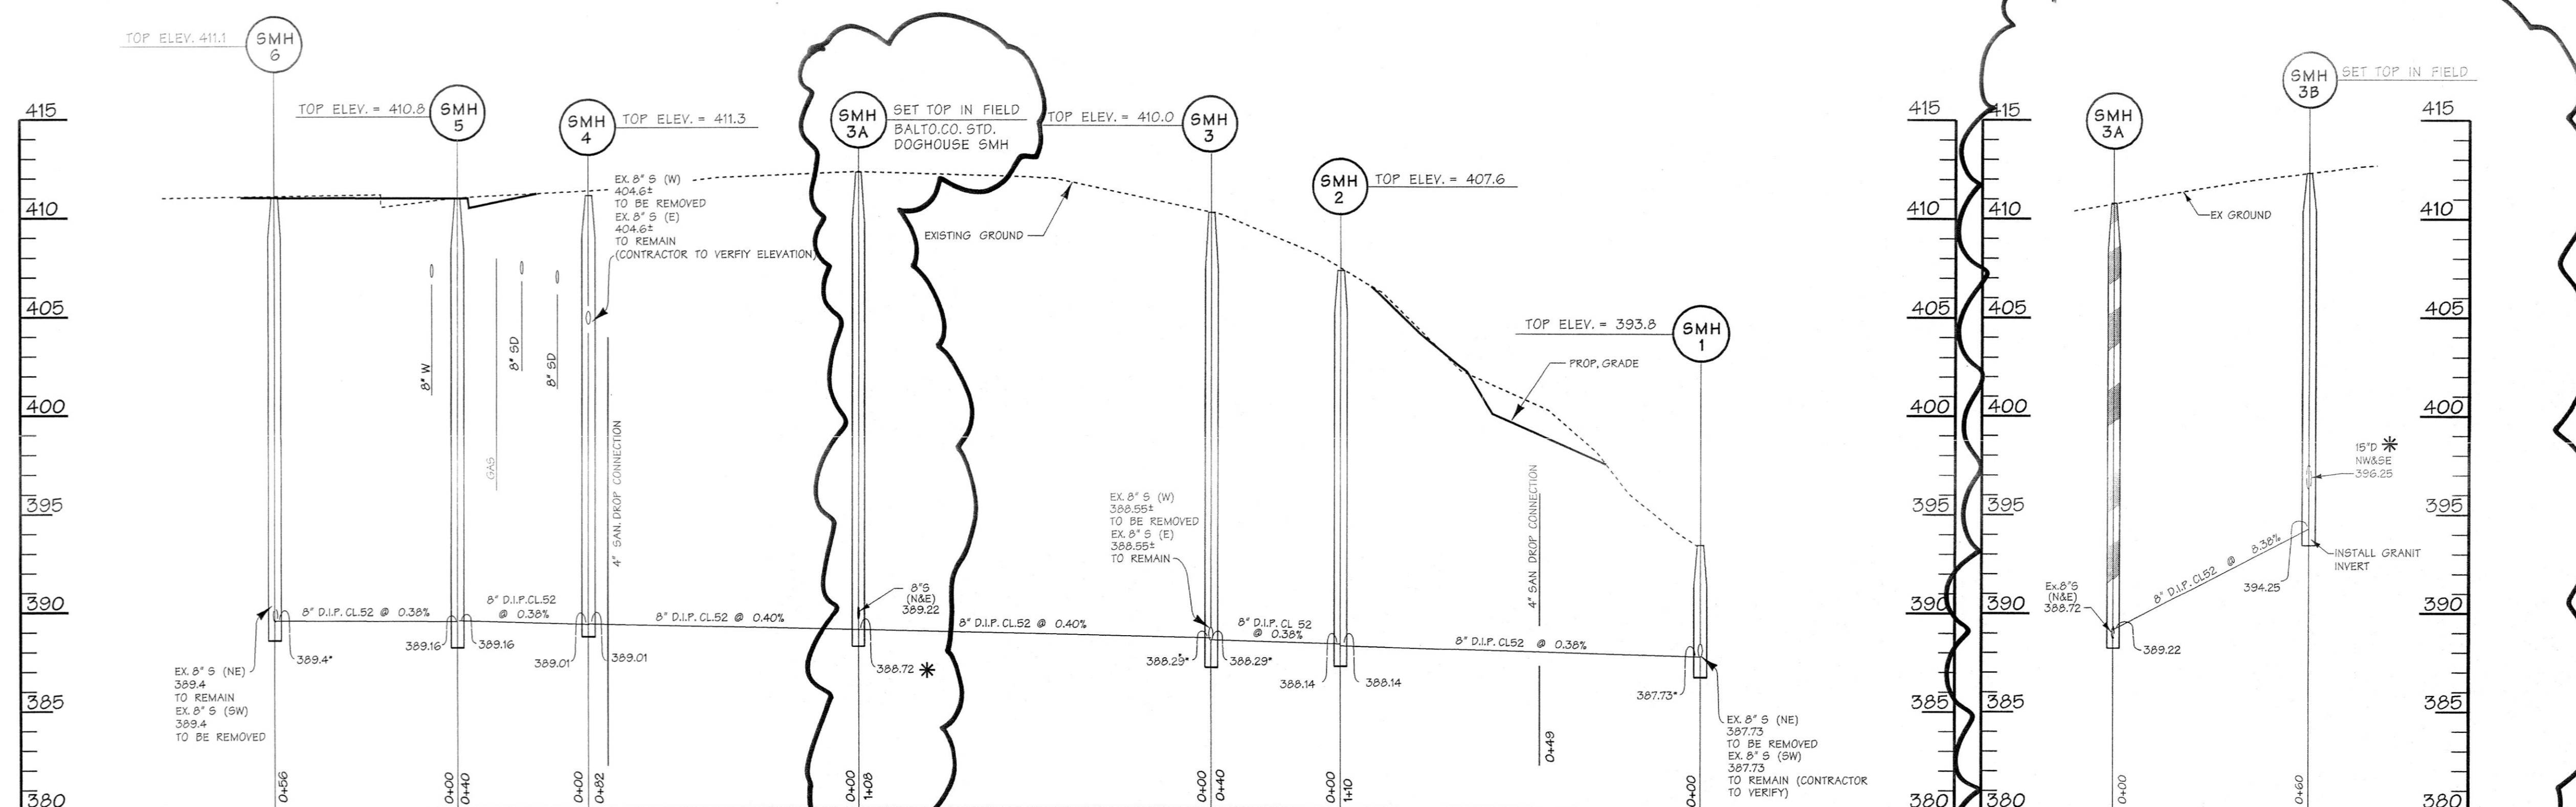

SEWER PROFILE

SCALE: HORIZ. 1"=30'
VERT. 1"=5'

* CONTRACTOR TO TEST FIT FOR LOCATION AND DEPTH OF EXISTING SEWER PRIOR TO LAYING ANY PIPE

DMW
Daft-McCune-Walker, Inc.
200 East Pennsylvania Avenue
Towson, Maryland 21286
(410) 296-3333
Fax 296-4705

A Team of Land Planners,
Landscape Architects,
Golf Course Architects,
Engineers, Surveyors &
Environmental Professionals

SITE PROFILES & DETAILS
**Notre Dame Preparatory School
Athletic Center**
Baltimore County, Maryland

9th Election District Councilmanic District 4

DATE		BY	REVISIONS
3/8/04	DMW	ADD	ADDED PROFILE SMH-3A TO SMH-3B

ISSUE DATES	
REVIEW:	4-7-03
BID:	6-2-03
PERMIT:	
CONSTRUCTION:	
BASE:	LC
DRAWN:	LC/ KPE
DESIGNED:	KAD
CHECKED BY:	
DATE CHECKED:	
SCALE:	1"=30'
PROJECT NO.:	96021.D
DRAWING:	