

IMPORTANT NOTE
This document has been prepared as an instrument of professional service, and is based on the information provided to the designer. The designer assumes no responsibility for the accuracy of the information provided. The user of this document is advised that they may not be used or reproduced without expressed written consent of Sullivan-Schein and full payment of any associated design fees.
ALL DIMENSIONS ARE SUBJECT TO JOB SITE VERIFICATIONS.

Project:
DRS. BERNE & BOWMAN
6395 DOBBIN RD., SUITE 210
COLUMBIA, MD. 21045

SULLIVAN Reg./
Equip. Specialist
MARK DOVALL
CENTERS, MD.
PRINCIPAL
(800) 645-6594

Sullivan-Schein Dental
A HENRY SCHEIN COMPANY

GENERAL NOTES

- ◇ CONTRACTOR TO PROVIDE VENTILATION TO EXTERIOR OF BUILDING IN AREAS INDICATED.
- ◇ X-RAY CONTROL TO BE LOCATED ACROSS HALL. CONSULT SULLIVAN-SCHEIN REP.

TIE NEW AIR AND WATER LINES INTO EXISTING LINES.
TIE NEW CYLINDER CLOSET TO EXISTING ALARM PANEL.


ALL COMPUTER NETWORKING AND WORKSTATIONS MUST BE SPECIFIED BY CUSTOMER'S COMPUTER SUPPLIER.
SULLIVAN-SCHEIN IS NOT RESPONSIBLE FOR OFFICE COMPUTER NETWORK SITE PREPARATION OR INSTALLATION.

WATER PRESSURE MUST BE AT A MINIMUM OF 30 PSI AND NOT TO EXCEED 50 PSI AT ALL DENTAL UNITS. PLUMBER OR PLUMBING CONTRACTOR IS RESPONSIBLE.

ADDITIONAL CONVENIENCE OUTLETS REQUIRED ON JOBSITE ARE THE RESPONSIBILITY OF ELECTRICAL CONTRACTORS. FOLLOW LOCAL CODE RESTRICTIONS.

GFCI PROTECTION IN DENTAL CHAIR RECEPTACLES AND OTHER AREAS REQUIRED BY LOCAL CODE IS THE RESPONSIBILITY OF THE ELECTRICAL CONTRACTOR.

IF EXACT EQUIPMENT LOCATION DIMENSIONS ARE NOT PRESENT ON PLANS, LOCATIONS WILL NEED TO BE JOB SITE VERIFIED BY SULLIVAN-SCHEIN DENTAL EQUIPMENT SPECIALIST.

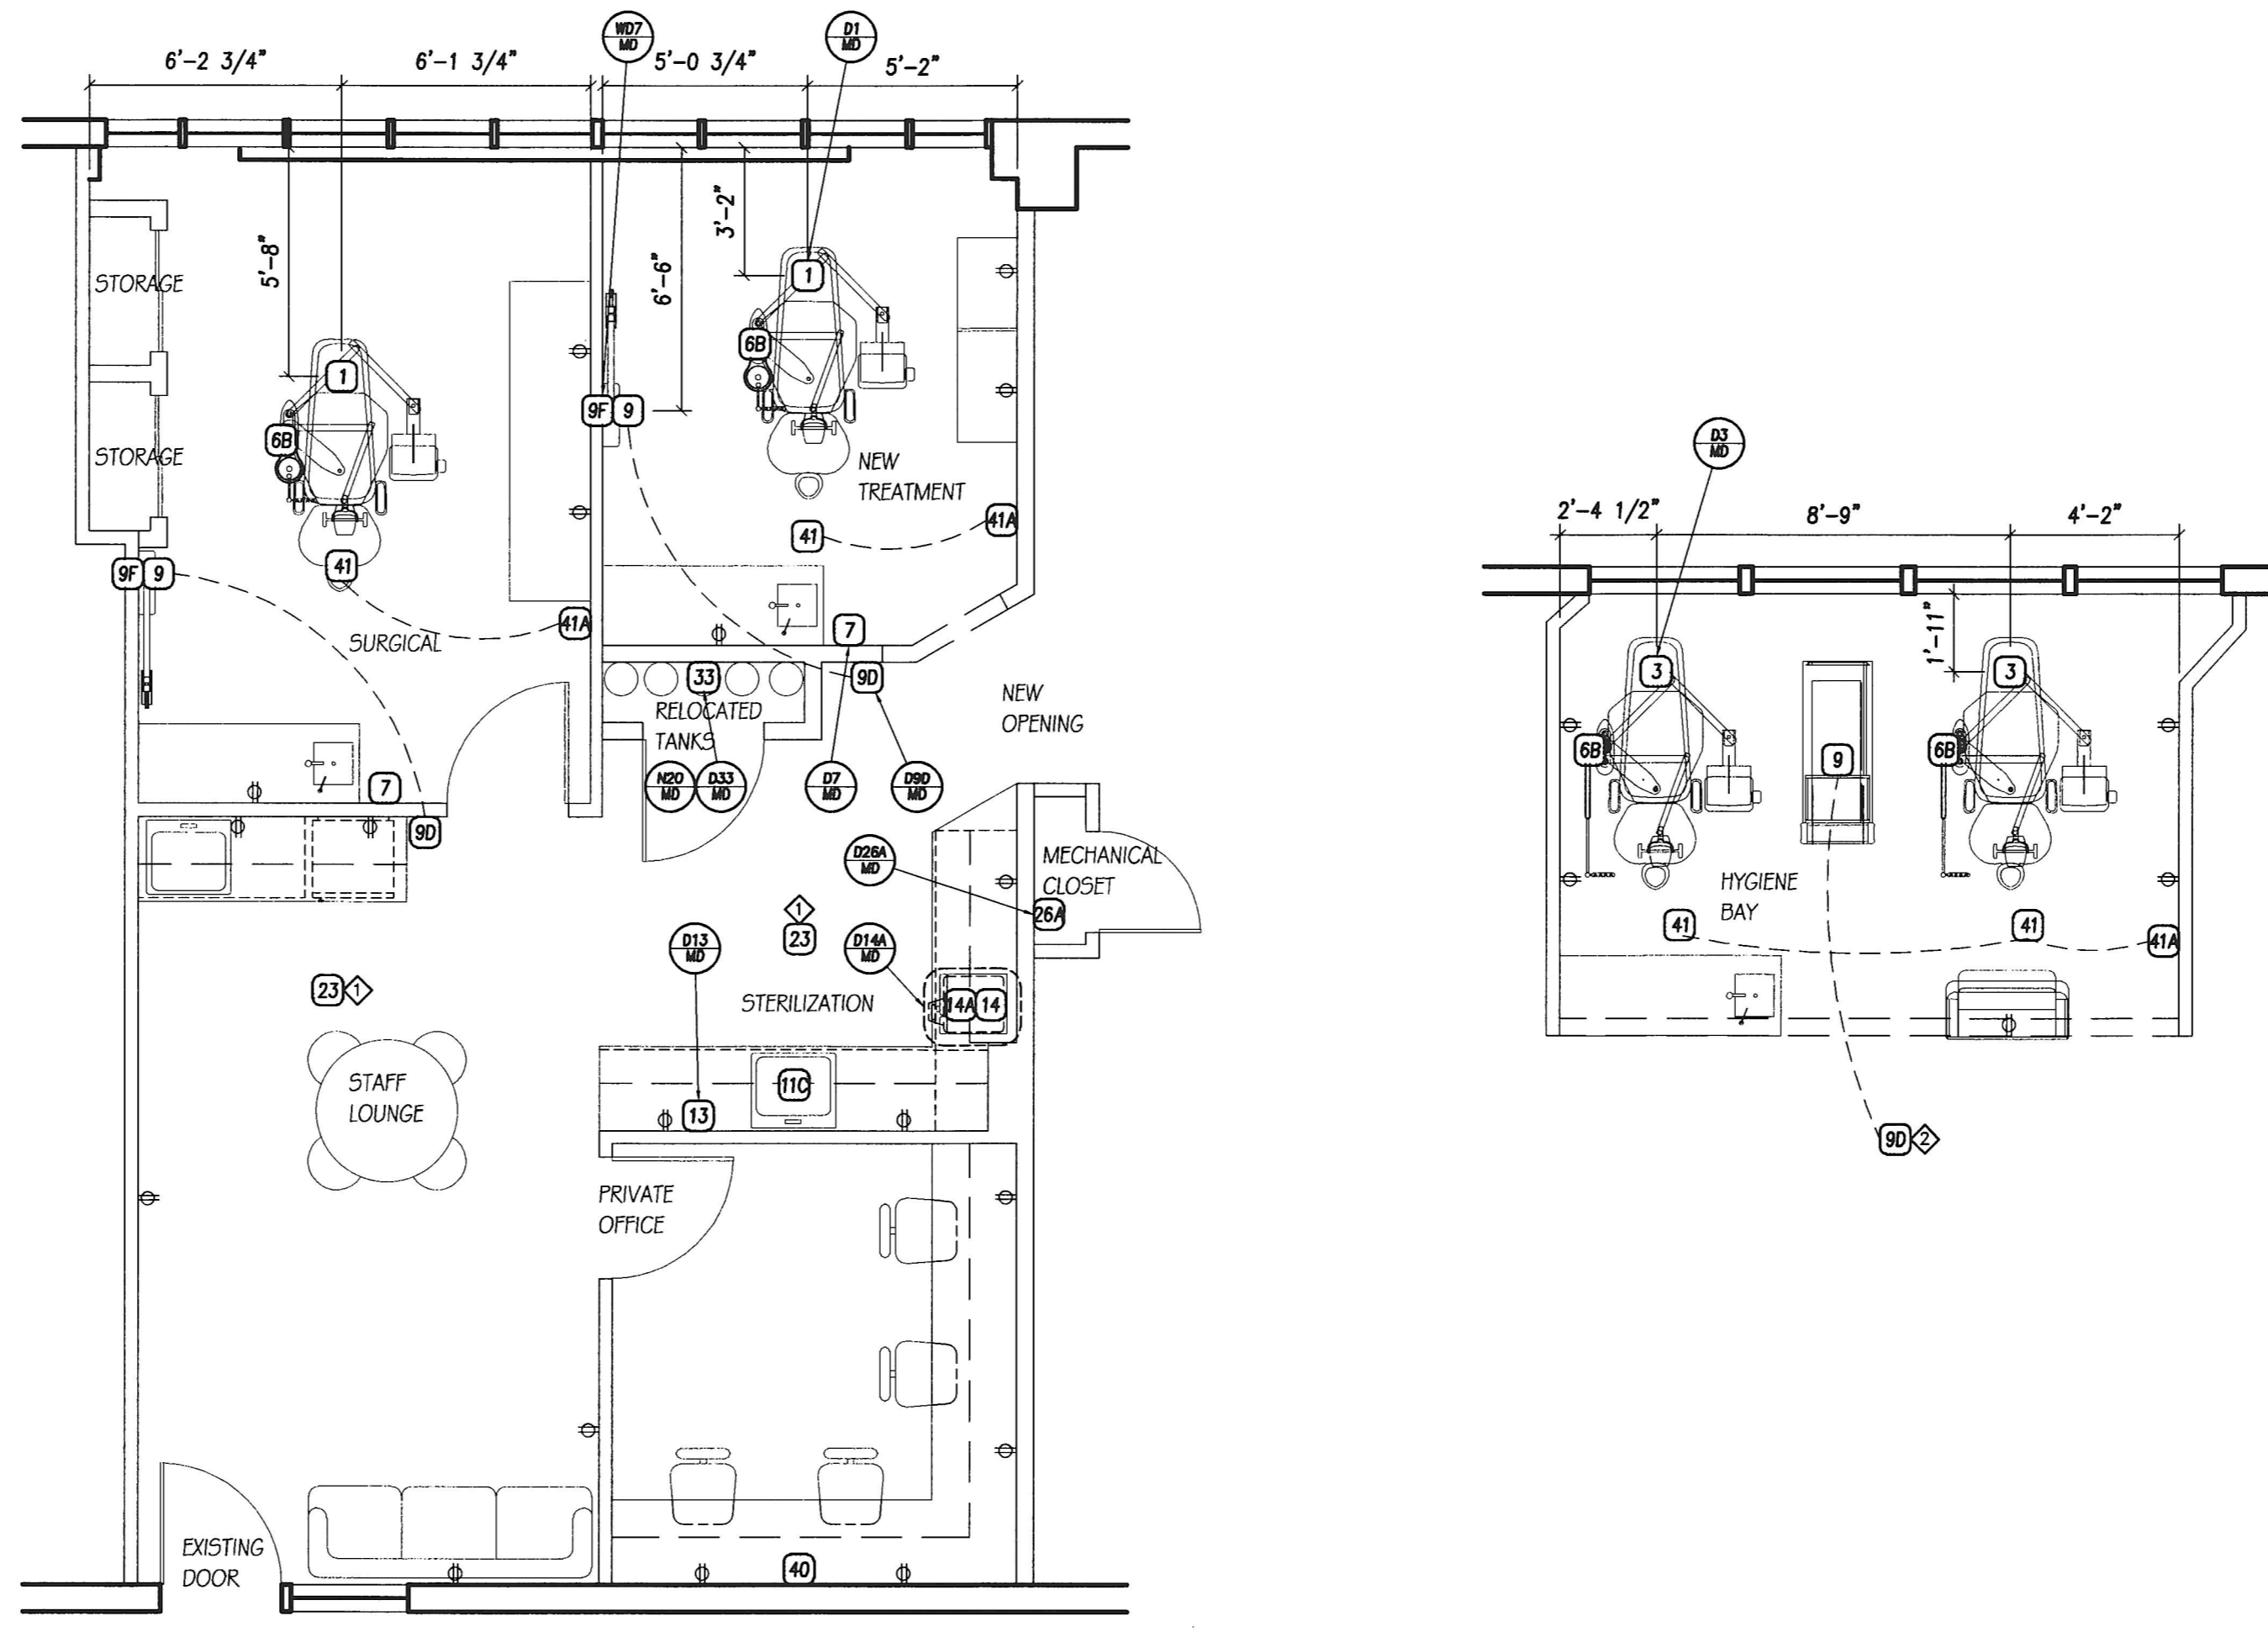

PROPOSED DENTAL SPECIFICATIONS

SCALE: 1/4" = 1'-0"

NORTH
TBD
APPROX. 340 RENOVATED INT. SQ. FT.
CEILING HEIGHT: TBD
WINDOW: HEADER HEIGHT: TBD
SILL HEIGHT: TBD