



TREE PLANTING DETAIL
No Scale

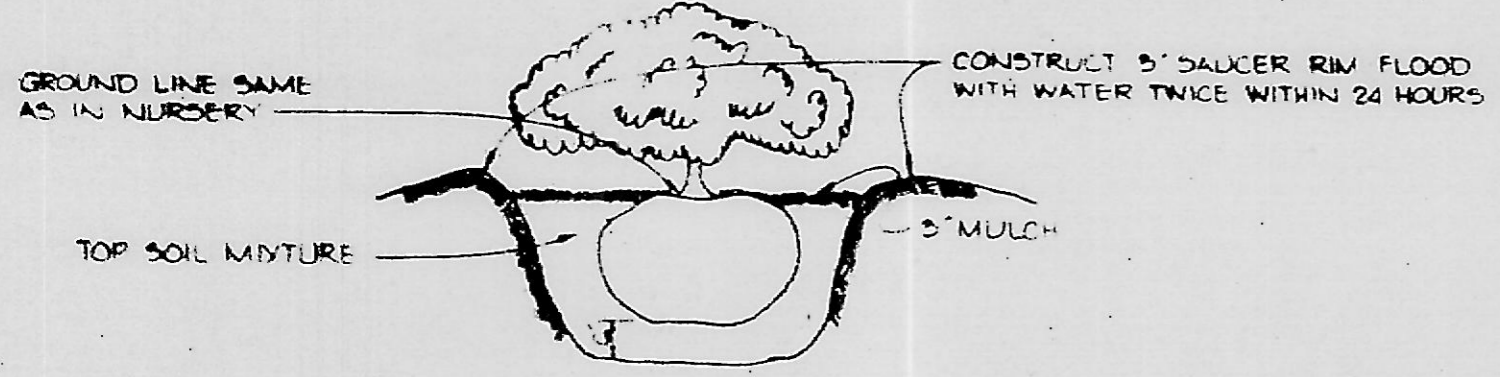

SHRUB PLANTING DETAIL
No Scale

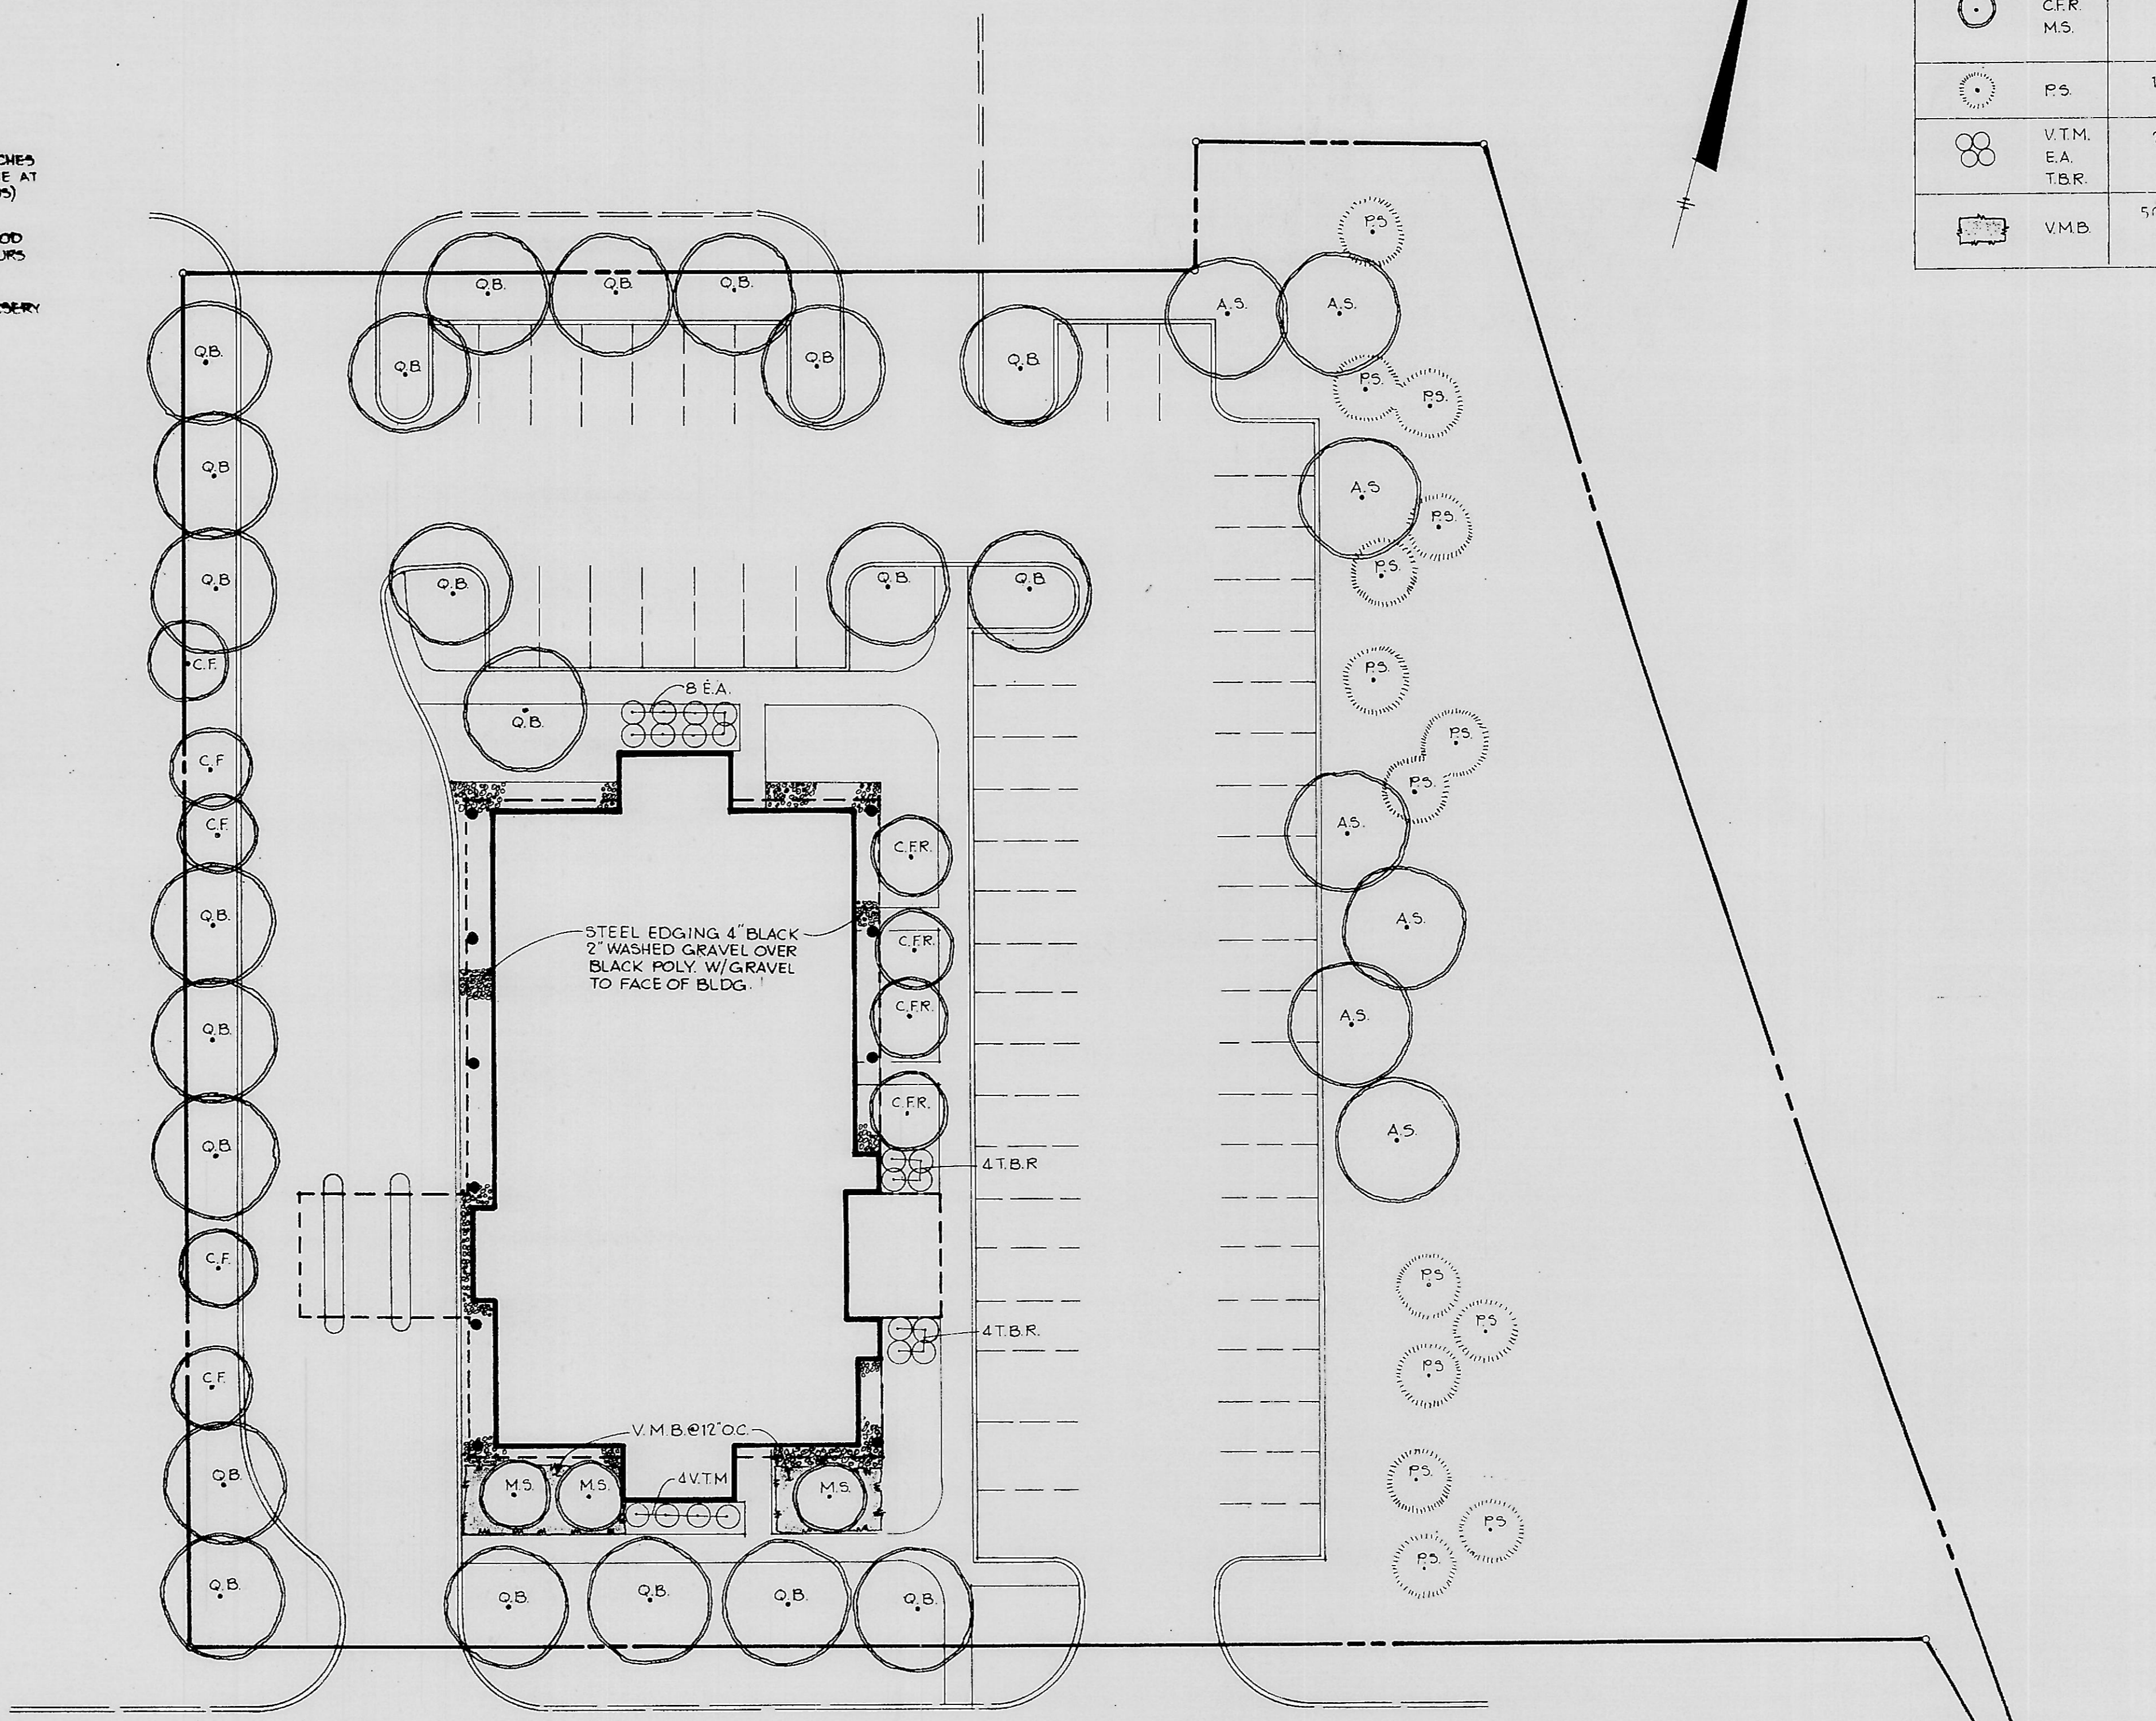

PLAN
Scale: 1"=20'

PLANT LIST					
SYMBOL	QUANTITY	PLANT NAME	SPECIFICATIONS		
			CAL.	ROOT	HEIGHT
Q.B. A.S.	20	SHADE TREES: Quercus borealis Acer saccharum	2 1/2"-3"	B&B	12'-14'
C.F. C.F.R. M.S.	12	FLOWERING TREES: Cornus florida Cornus florida rubra malus sargentii	2"-2 1/2"	B&B	8'-10'
P.S.	14	EVERGREEN TREES: Pinus strobus	2"-2 1/2"	B&B	6'-8'
V.T.M. E.A. T.B.R.	20	SHRUBS: Viburnum tomentosum Euonymus alatus Taxus baccata repandens	-	B&B	30"-36"
V.M.B.	500	GROUND COVER: Vinca minor bowles	-	3 inch pots	18" Spread

APPROVED: HOWARD COUNTY OFFICE OF PLANNING AND ZONING.

PLANNING DIRECTOR _____ DATE _____

CHIEF, DIVISION OF LAND DEVELOPMENT AND ZONING ADMINISTRATION _____ DATE _____

APPROVED: FOR PUBLIC WATER, PUBLIC SEWERAGE, STORM DRAINAGE SYSTEMS AND PUBLIC ROADS.

HOWARD COUNTY DEPARTMENT OF PUBLIC WORKS

DIRECTOR _____ DATE _____

CHIEF, BUREAU OF ENGINEERING _____ DATE _____

DATE	NO.	REVISION

OWNER/DEVELOPER

FIRST NATIONAL BANK OF MARYLAND
25 S CHARLES STREET
BALTIMORE, MARYLAND 21202

PROJECT

FIRST NATIONAL BANK

AREA

TAX MAP NO 36
6TH ELECTION DISTRICT
HOWARD COUNTY, MARYLAND

TITLE:

PLANTING PLAN

Land Design / Research, Inc.
One Plaza Place, N.E., Suite 439
St. Petersburg, Florida 33701
813/823-5546

Riemer - Tracy & Associates, Inc.
8659 Baltimore National Pike
Ellicott City, Maryland 21043
(301) 461-2690
Land Planning, Design & Civil Engineering

2-4-82
DATE

DESIGNED BY: N.L.
DRAWN BY: D.A.M.
PROJECT NO: 3281
DATE: 2-4-82
SCALE: AS SHOWN
DRAWING NO. 4 OF 4

ROBERT GORMAN