


PLAN
SCALE: 1" = 20'

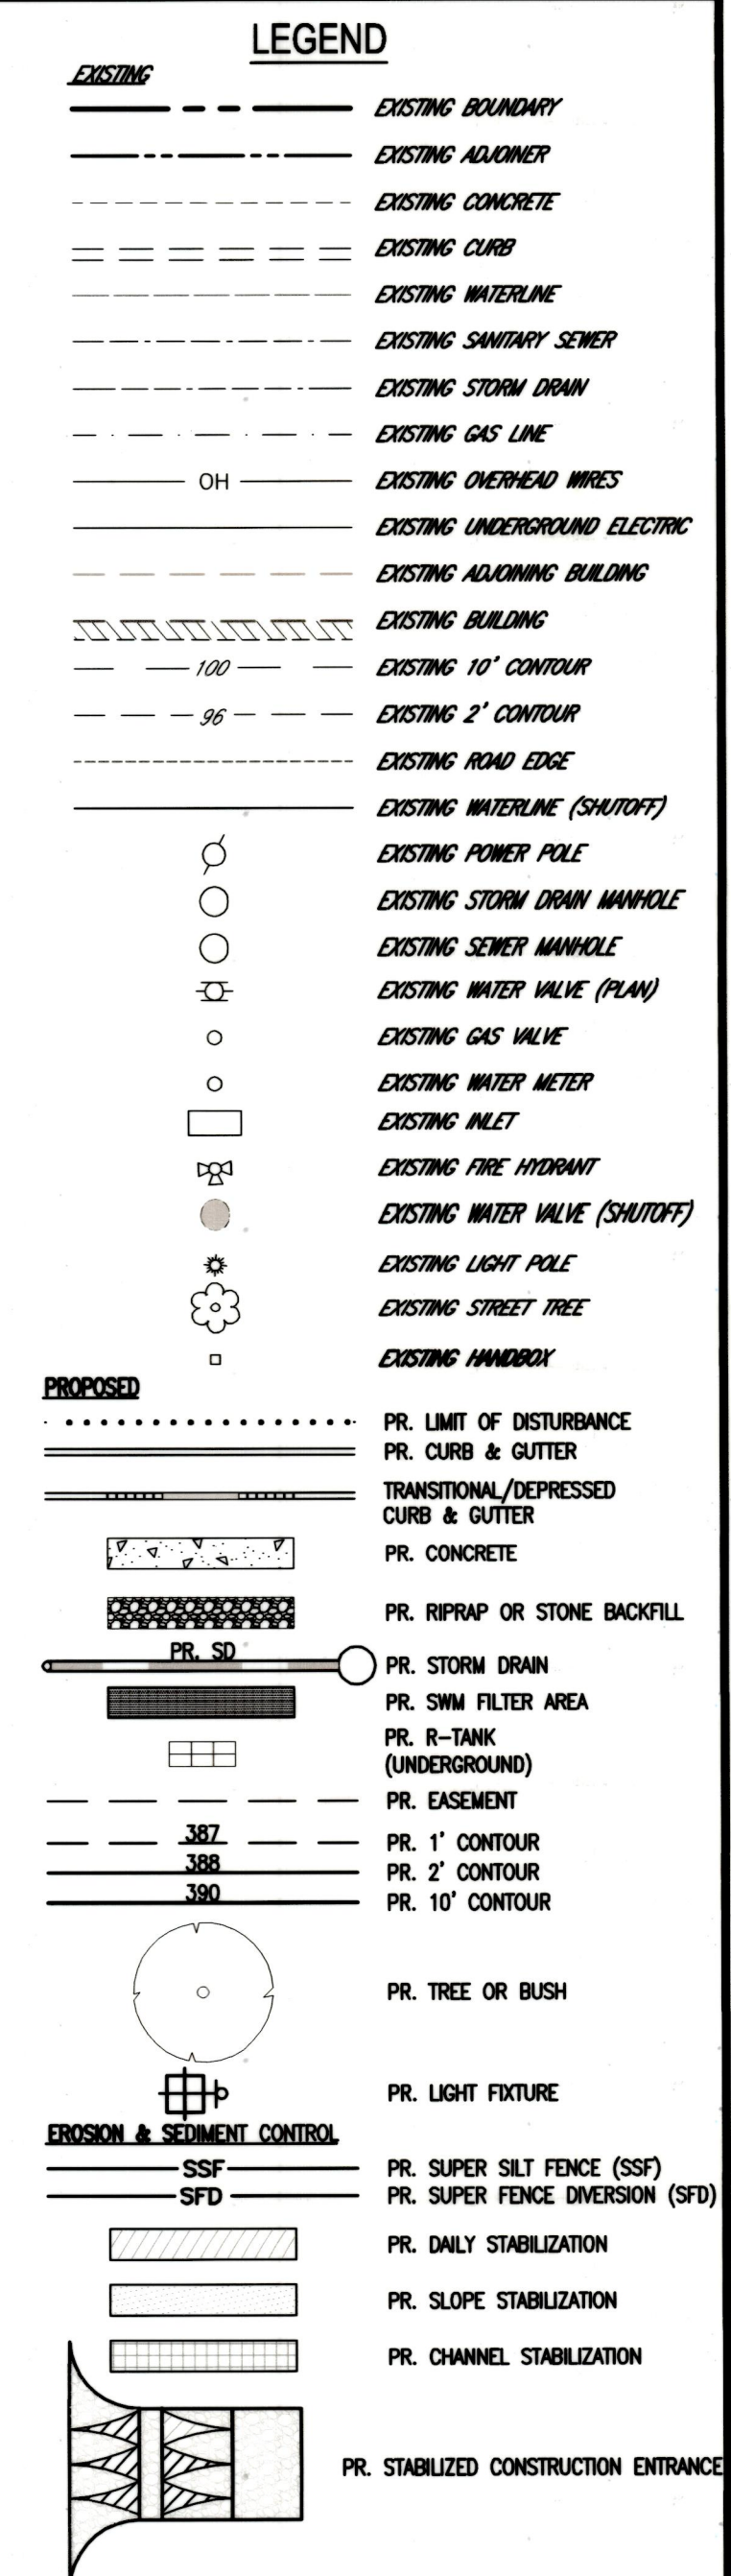

DESIGN AND DRAWINGS ARE BASED ON MARYLAND COORDINATE SYSTEM (MCS).
HORIZONTAL - NAD 83(2011),
VERTICAL - NAVD 88.

KEYSHEET: SNE
POSITION SHEET: 54 NW 2
COUNCILMANIC DISTRICT: 3
ELECTION DISTRICT: 8

APPROVED: _____ Chief
STORMWATER MANAGEMENT DIVISION
BALTO. CO. DEPT. OF
ENVIRONMENTAL PROTECTION
AND SUSTAINABILITY

Richardson Engineering, LLC

7 Deneison Street
Timonium, Maryland 21093
Phone: 410-560-1502 Fax: 443-901-1208
MARK@RICHARDSONENGINEERING.NET

FINAL STORMWATER MANAGEMENT EROSION & SEDIMENT CONTROL OVERLAY

100 E TIMONIUM ROAD

TIMONIUM, MARYLAND 21093

BALTIMORE COUNTY
8TH ELECTION DISTRICT

MARYLAND
3RD COUNCILMANIC DISTRICT

REVISIONS	DRAWN BY:	CHECKED BY:	SCALE:
	MAY	PCR	AS SHOWN
	DATE:	JOB NO.:	SHEET NO.:
	10-6-2021	19213	4 OF 9

OWNER / DEVELOPER

THE AGAPE CHRISTIAN CHURCH INC.
100 E TIMONIUM ROAD
TIMONIUM, MARYLAND 21093
CONTACT: CHINA USGH
PHONE: (410) 252-4255
EMAIL: CHINAUSGH@GMAIL.COM

PROFESSIONAL CERTIFICATION

I HEREBY CERTIFY THAT THESE DOCUMENTS WERE PREPARED OR APPROVED BY ME, AND THAT I AM A DULY LICENSED PROFESSIONAL ENGINEER UNDER THE LAWS OF THE STATE OF MARYLAND, LICENSE NUMBER 46653, EXPIRATION DATE: 06-11-2023.

