



LEFT SIDE FRAMING SECTION
SCALE: 1/2" = 1'-0"

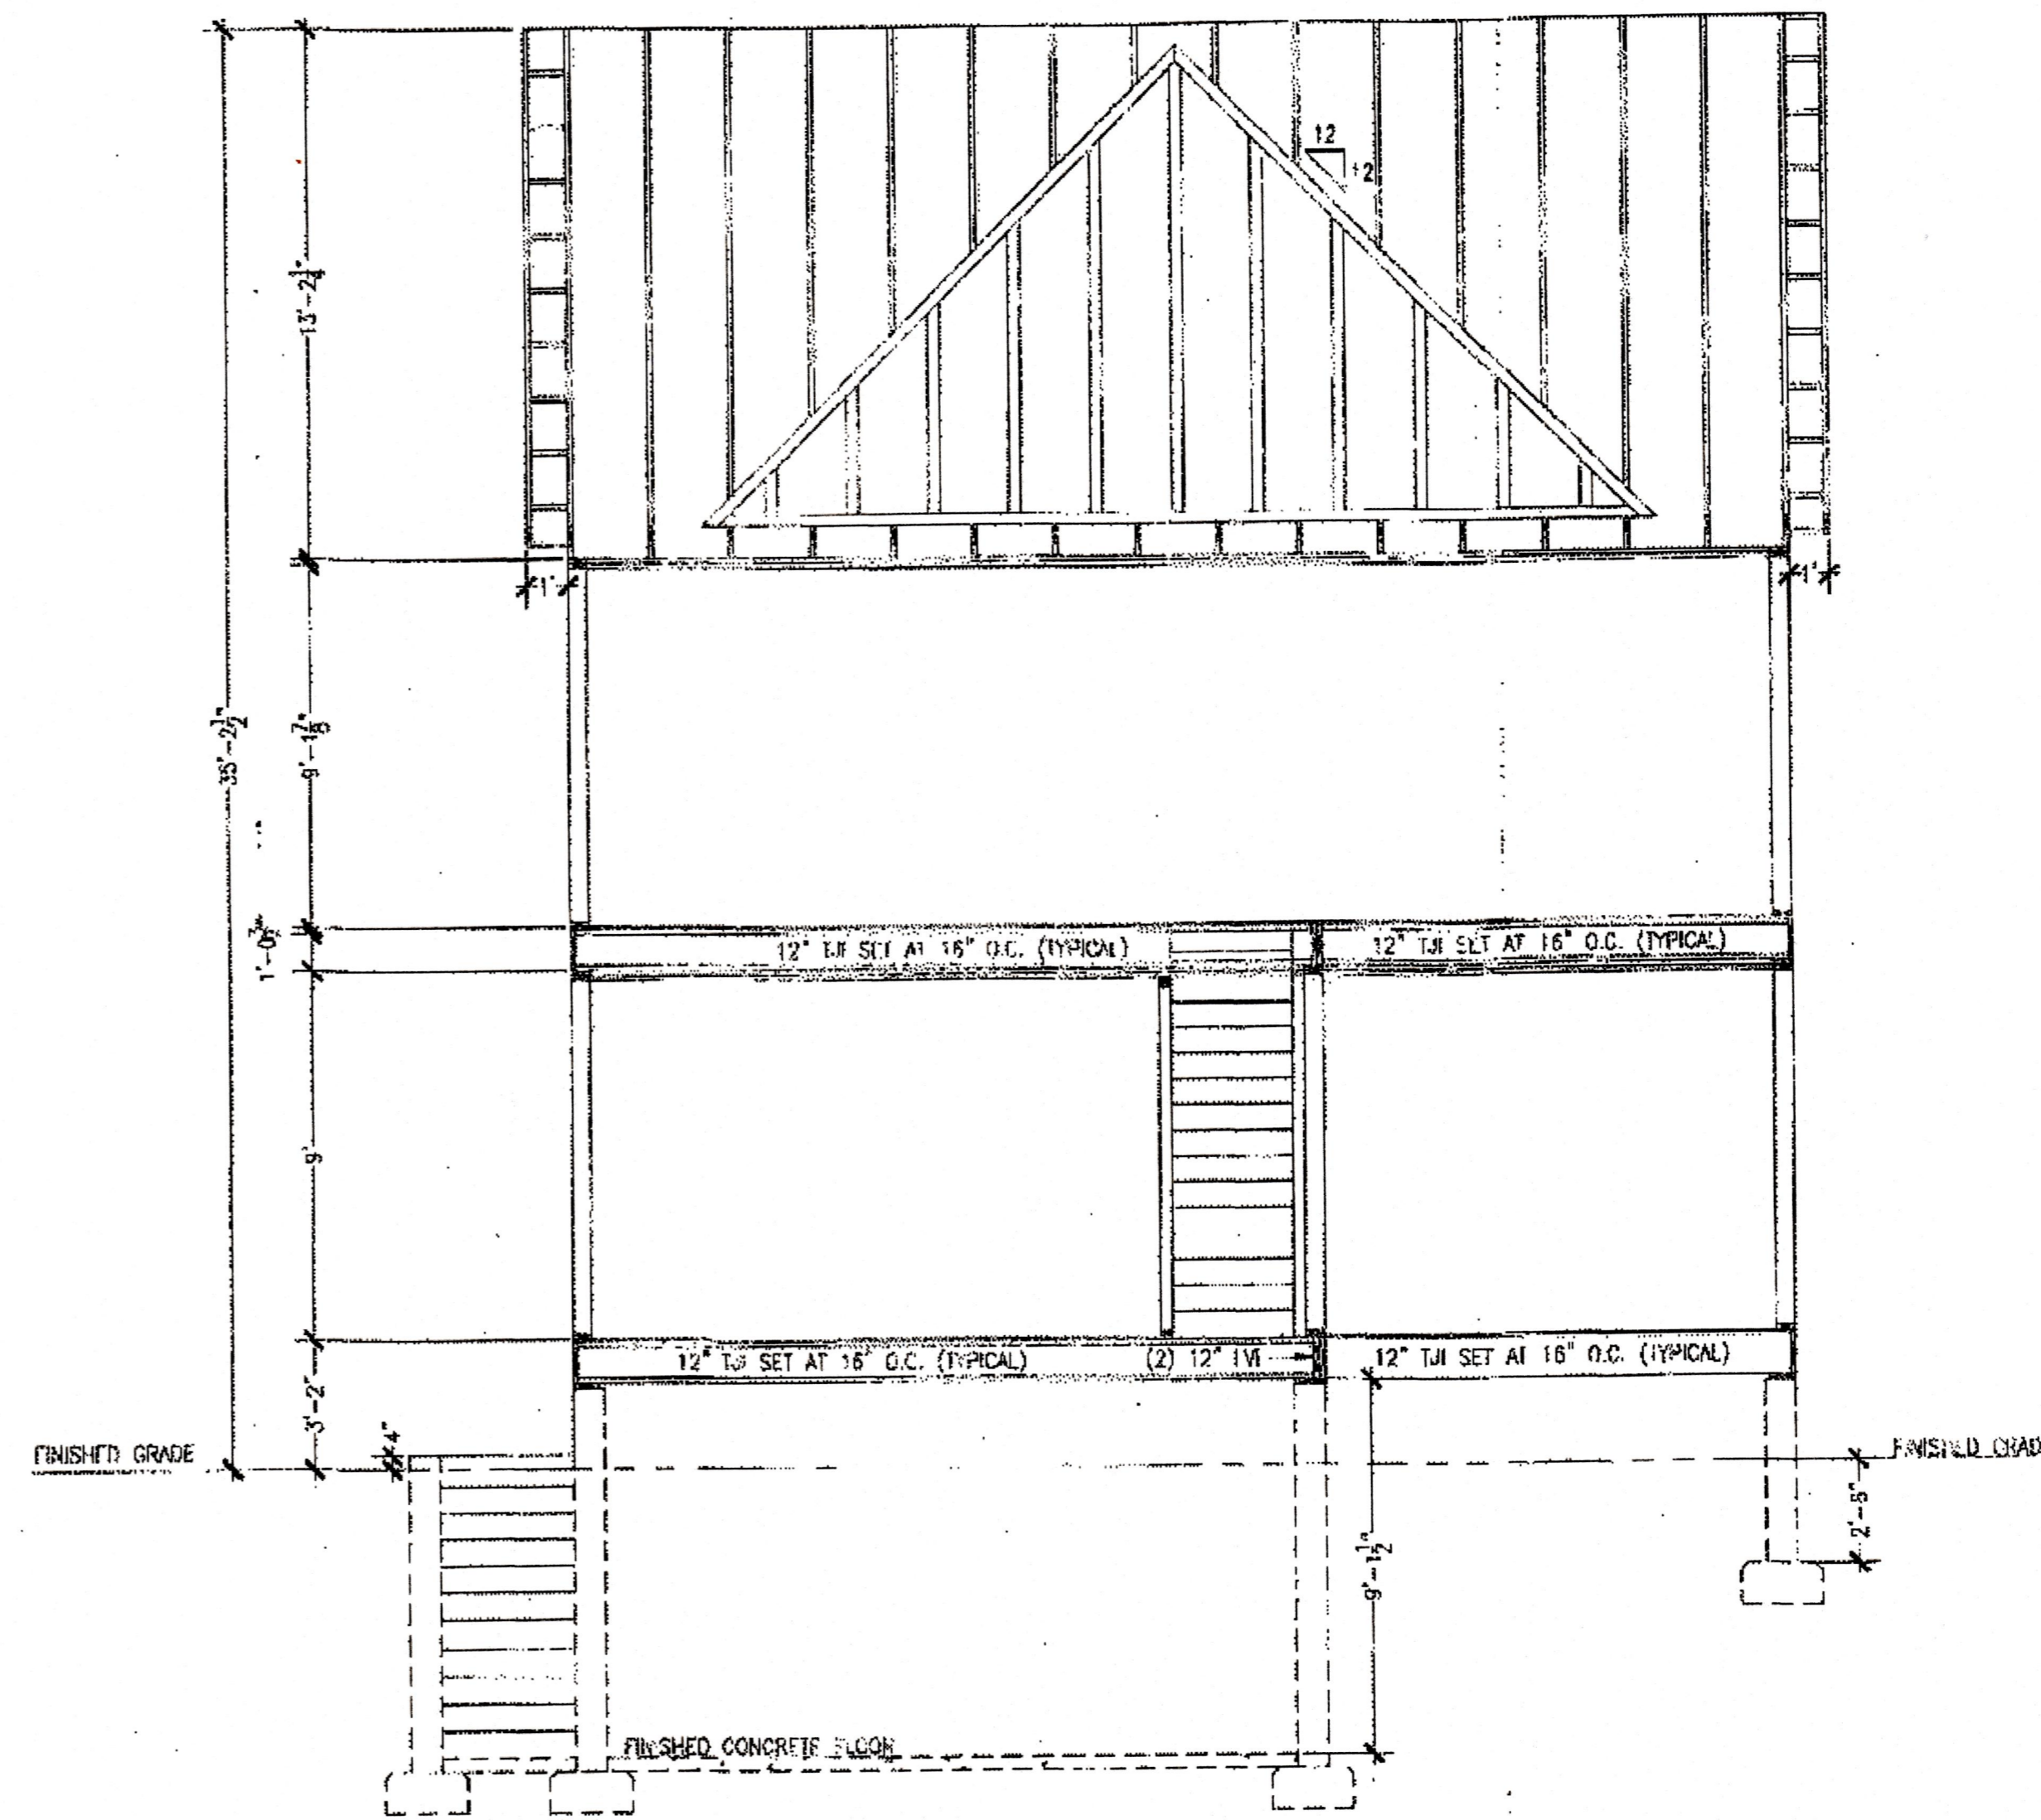

FRONT FRAMING SECTION
SCALE: 1/2" = 1'-0"

CONSTRUCTION SET

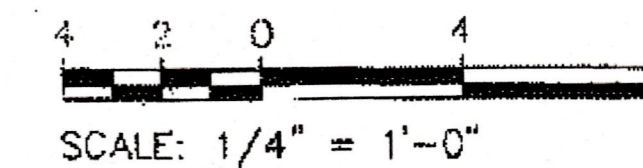

PROPOSED SINGLE FAMILY DWELLING AT:
WESTERN SHORE
BLETZER ROAD
BALTIMORE, MARYLAND 21219


V. A. BRADEN
DRAFTING AND DESIGN
308 GEORGE AVENUE
BALTIMORE, MARYLAND 21221
410-236-4794

D&M CONSTRUCTION, INC.

6302-A North Point Road
Baltimore, MD 21219
410-477-5500

Sym.	REVISIONS	Dr.

Drawn
VAB
Designed
VAB
Checked
VAB
Approved

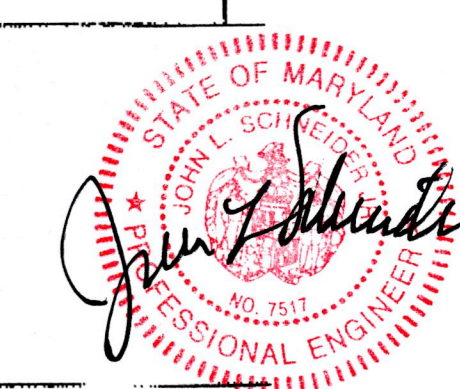

Scale: AS NOTED
Comm No: 14869-A
Date: JUNE 12, 2014
Drawing Title: FRAMING SECTIONS

Sheet No:

A-4