



REAR FINISHED ELEVATION
SCALE: 1/2" = 1'-0"

Show a 10x10 deck on Rear



RIGHT SIDE FINISHED ELEVATION
SCALE: 1/2" = 1'-0"

Siding

PROPOSED SINGLE FAMILY DWELLING AT:
WESTERN SHORE
BLETZER ROAD
BALTIMORE, MARYLAND 21219

V. A. BRADEI
DRAFTING AND DESIGN
305 GEORGE AVENUE
BALTIMORE, MARYLAND 21221
410-735-6784

D&M CONSTRUCTION, INC.
6302-A North Point Road
Baltimore, MD 21219
410-477-5500


Sym.	REVISIONS	By

Drawn	VAB
Designed	VAB
Checked	VAB
Approved	



Scale AS NOTED
Comm No 14869-A
Date JUNE 12, 2014
Drawing Title
FINISHED ELEVATIONS

CONSTRUCTION SET

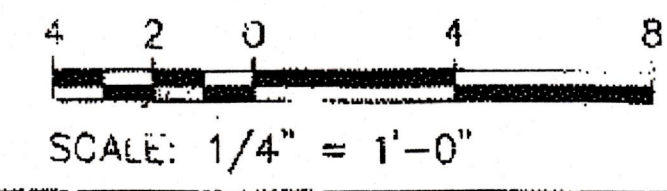

Sheet No:
A-7