





METHOD ABW - ALTERNATE BRACED WALL
N.T.S.

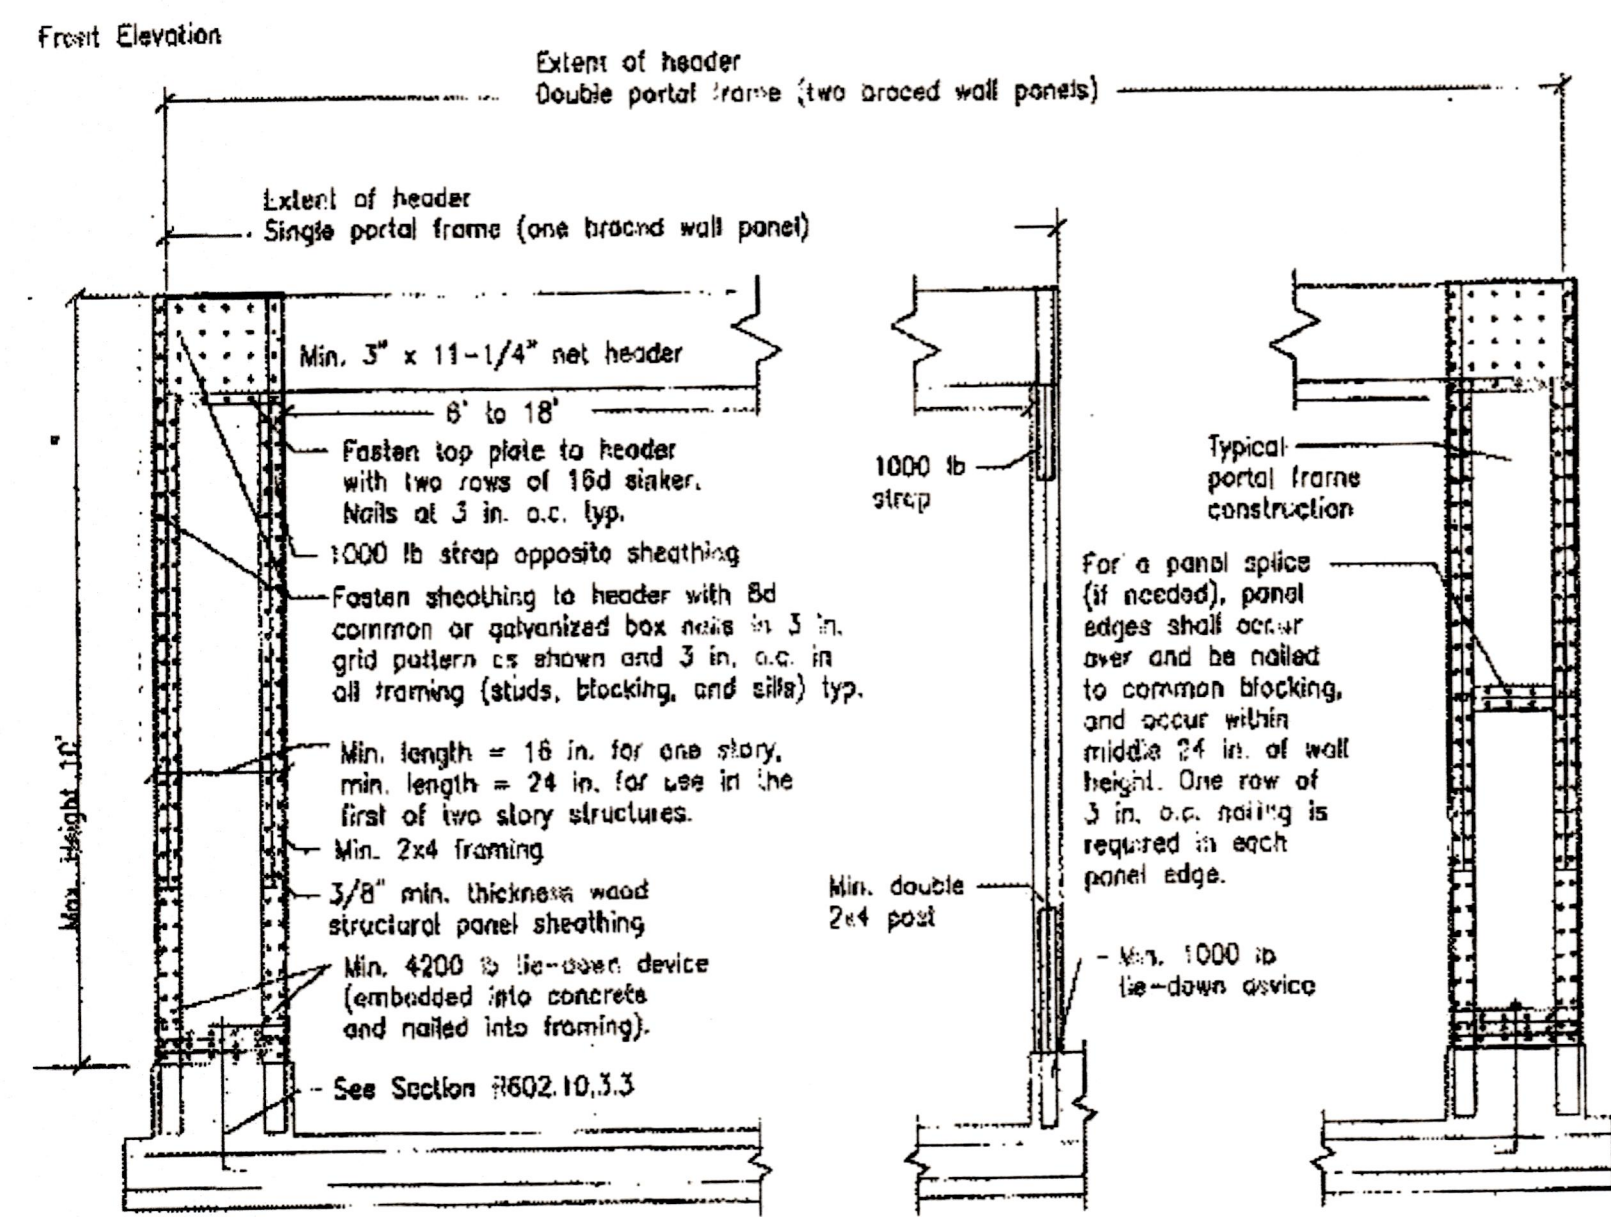

METHOD PFH - INTERMITTENT PORTAL FRAME
N.T.S.

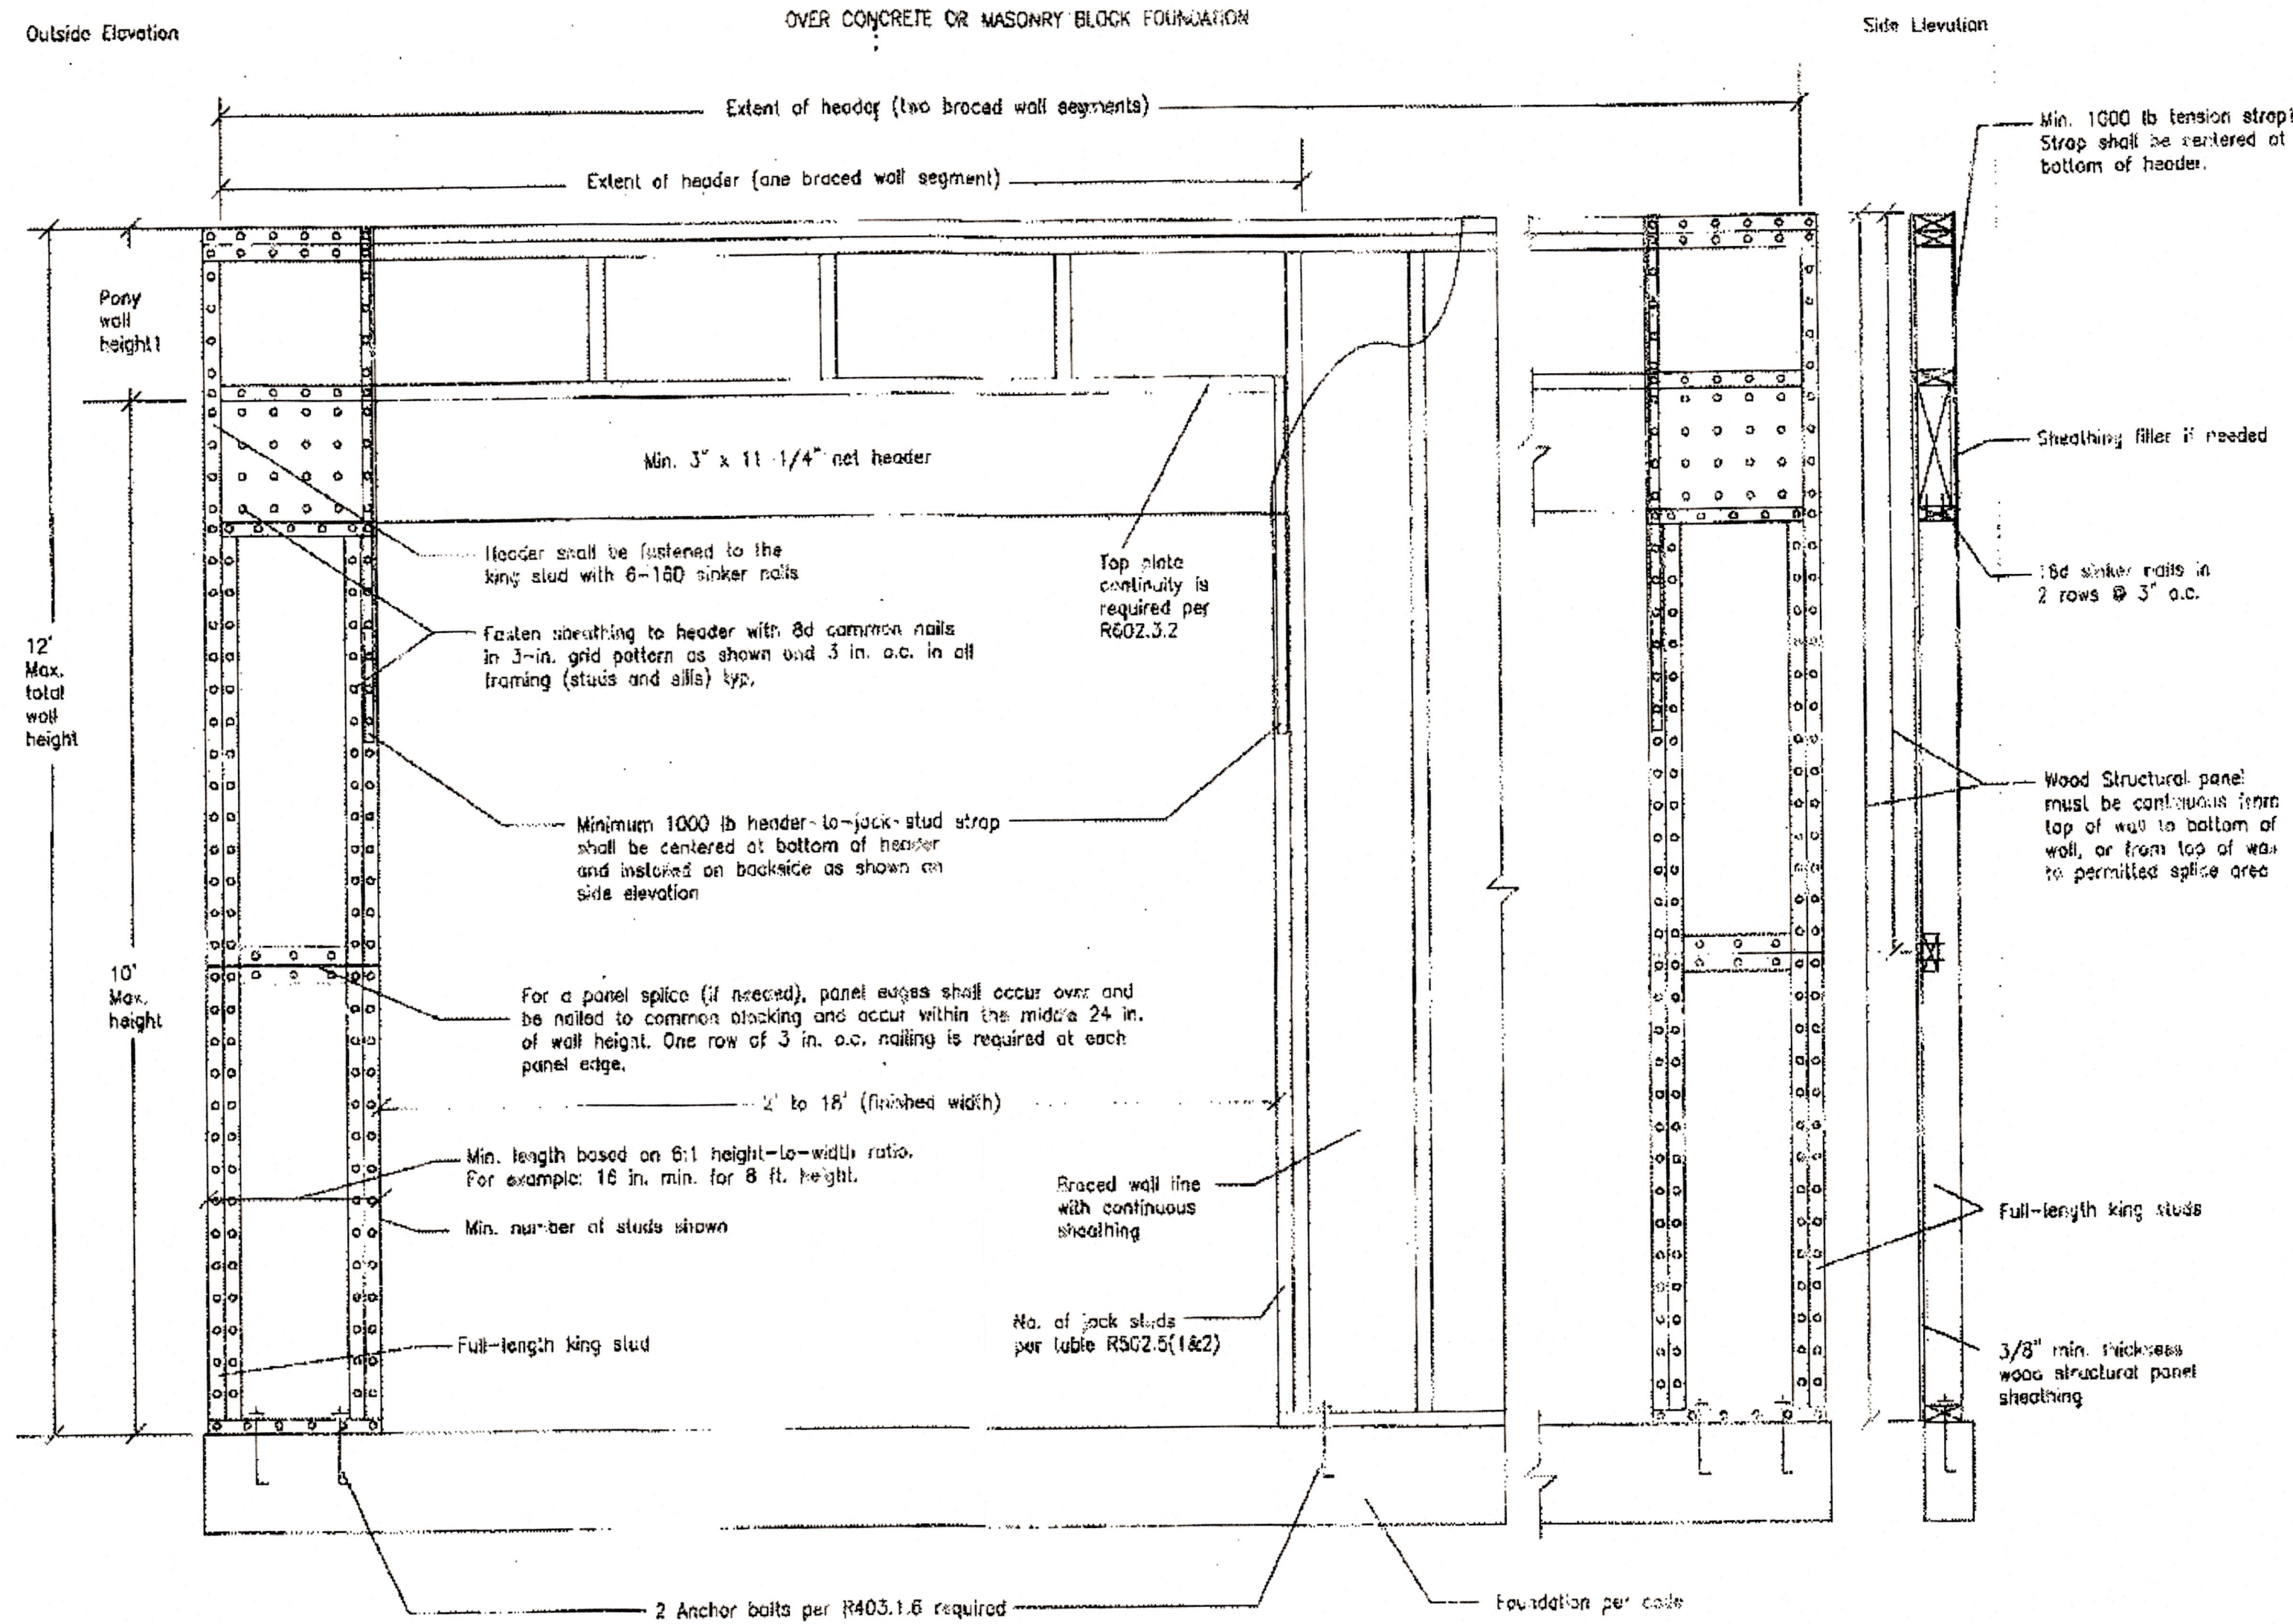

1 Per table R602.10.4.1.1

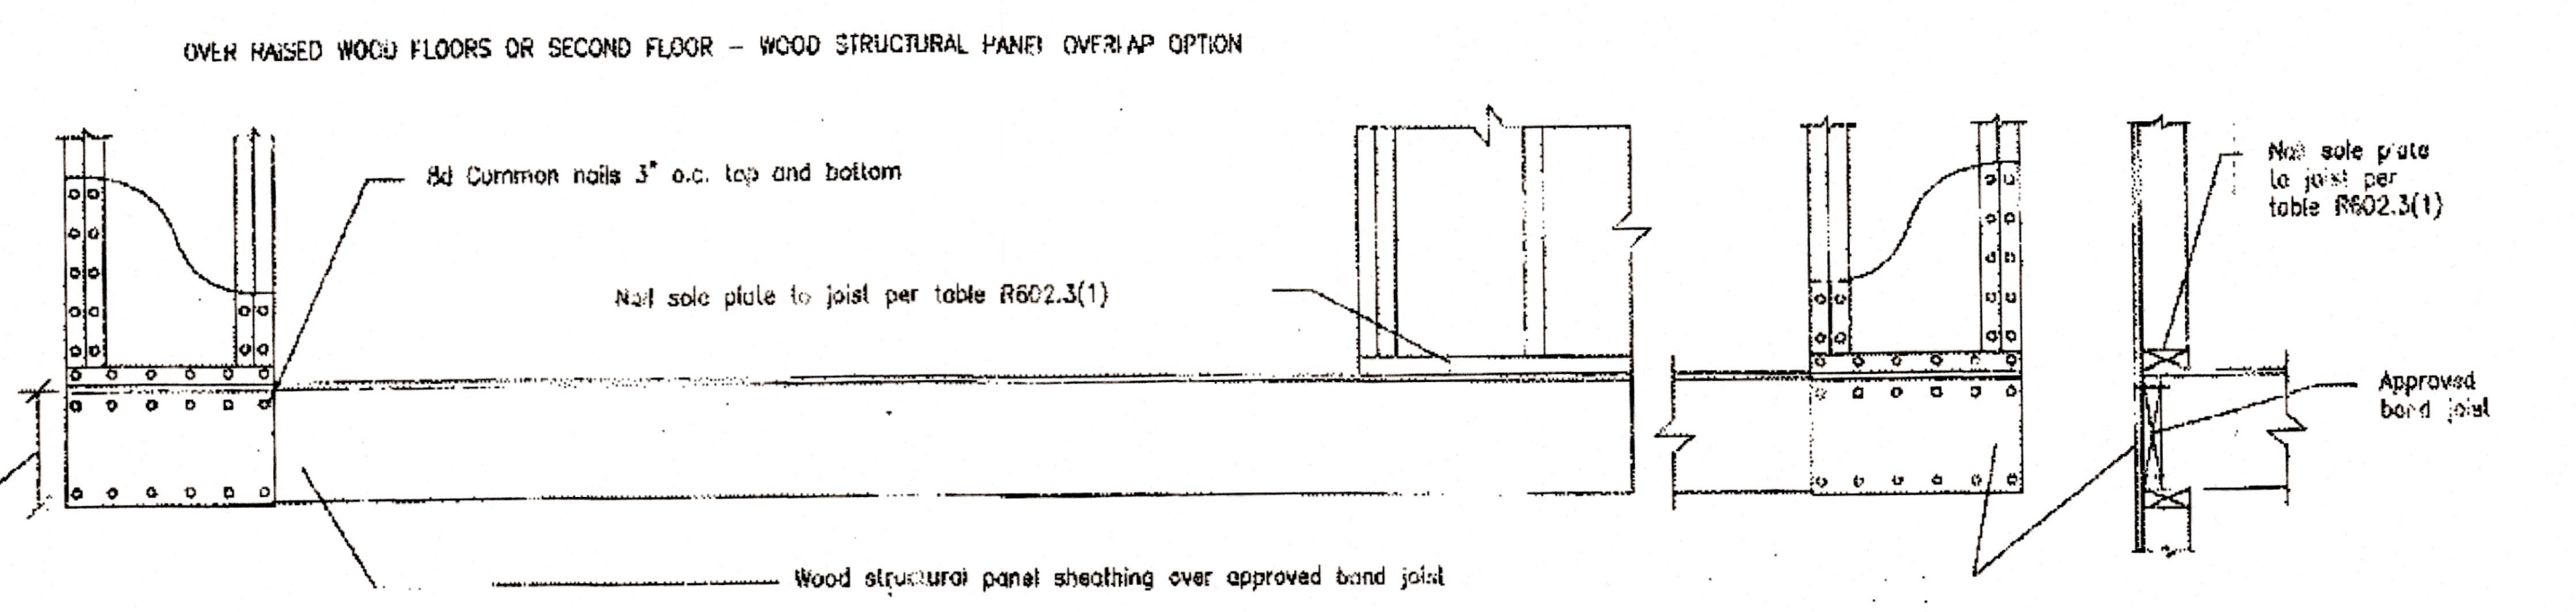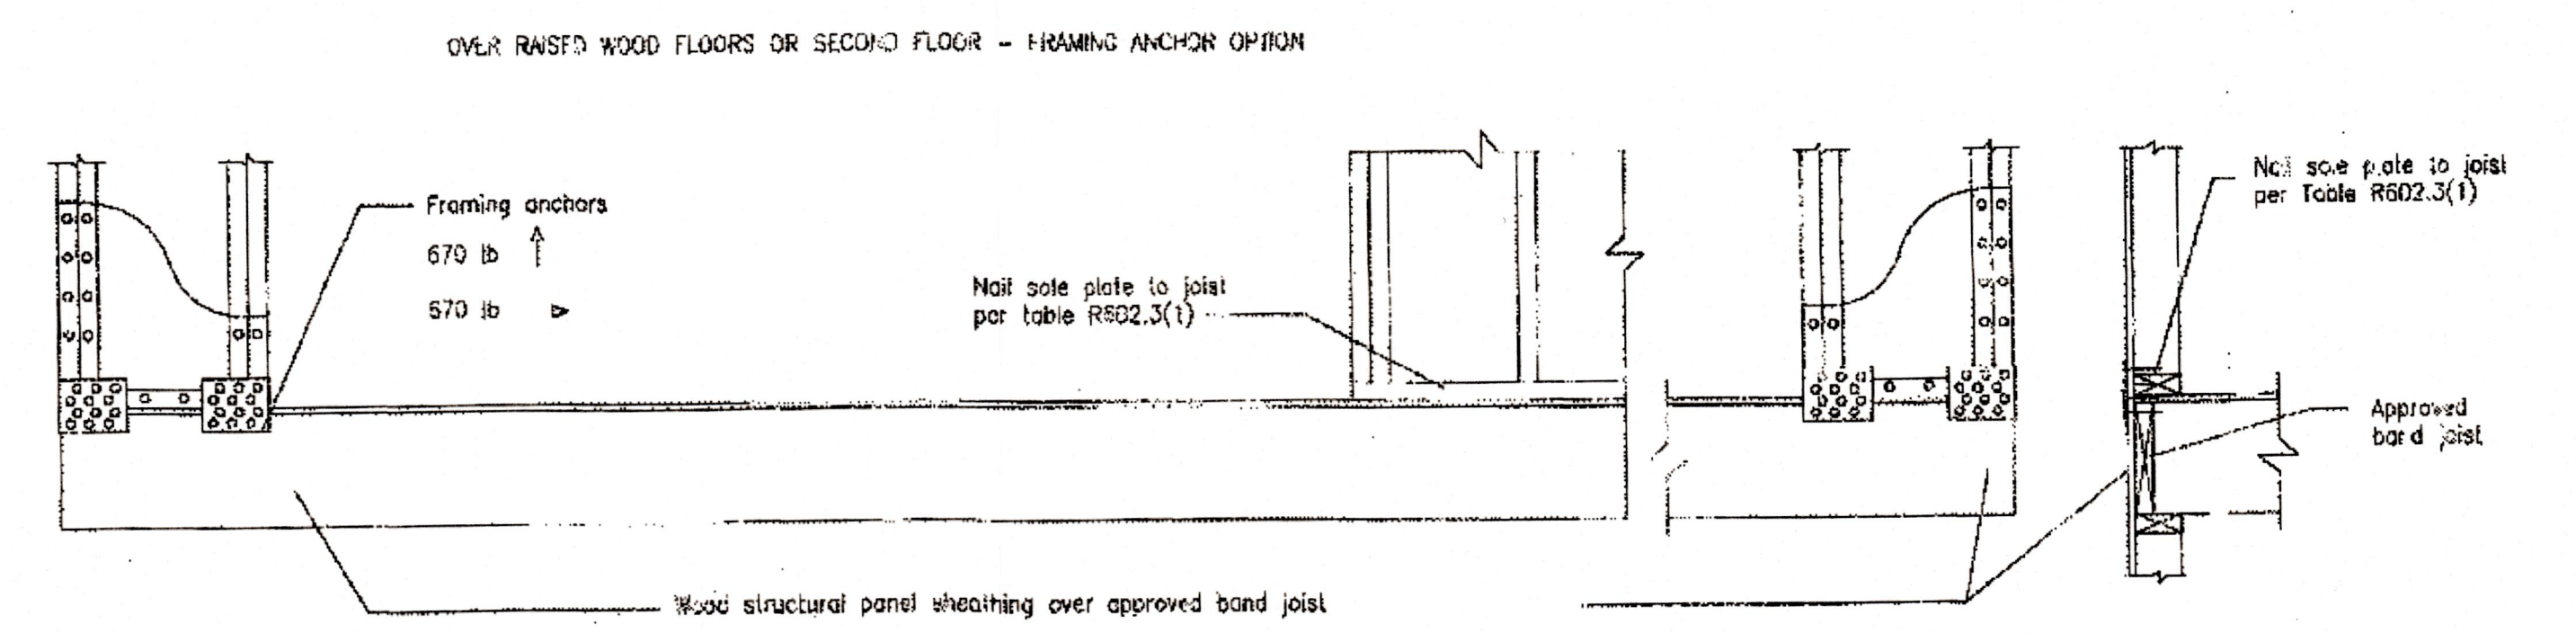

METHOD CF-PF - CONTINUOUS PORTAL FRAME PANEL CONSTRUCTION
N.T.S.

PROPOSED SINGLE FAMILY DWELLING AT:
WESTERN SHORE
BLETZER ROAD
BALTIMORE, MARYLAND 21219

V. A. BRADEN
DRAFTING AND DESIGN
508 GEORGE AVENUE
BALTIMORE, MARYLAND 21219
410-236-4794

D&M CONSTRUCTION, INC.
6302-A North Point Road
Baltimore, MD 21219
410-477-5500

| Sym. | REVISIONS | By |
|------|-----------|----|
| | | |
| | | |
| | | |
| | | |

| | |
|----------|--------------------|
| Drawn | VAB |
| Designed | VAB |
| Checked | VAB |
| Approved | <i>[Signature]</i> |

Scale: AS NOTED

Comm No: 14869-A

Date: JUNE 12, 2014

Drawing Title: DETAILS