



**S. BETHEL STREET PROFILE**  
 SCALE: VERT: 1"= 5'  
 HORIZ: 1"=20'

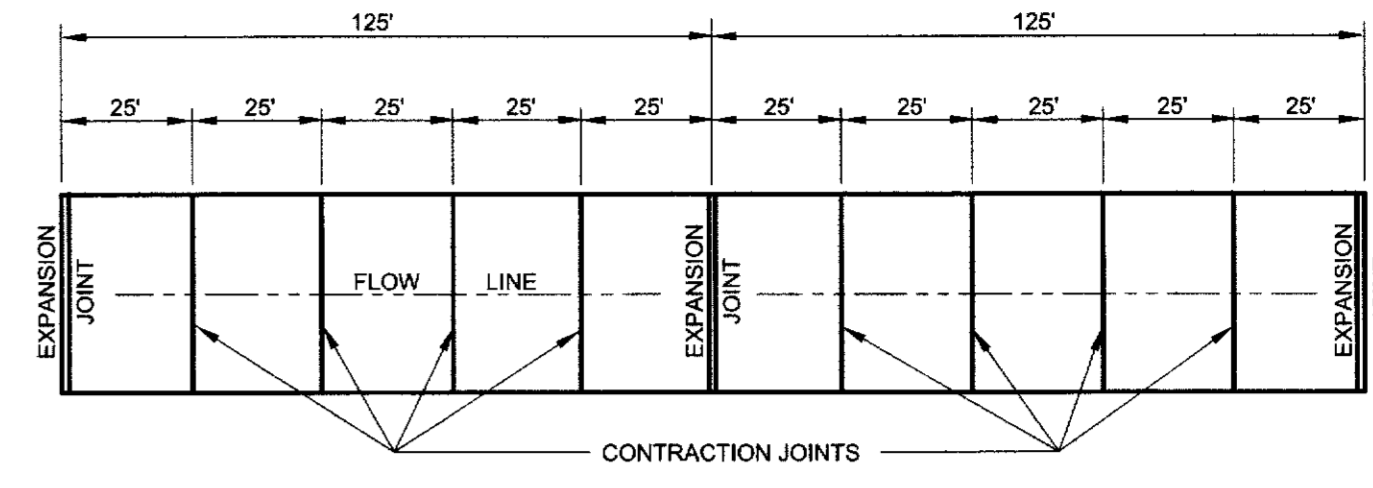


**PLAN**  
 MAXIMUM SPACING SHOWN


- GENERAL NOTES**
1. WORK TO BE DONE IN ACCORDANCE WITH SECTION 32 13 13.33 OF THE STANDARD SPECIFICATIONS DATED 2006.
  2. PLACE AN EXPANSION JOINT AT INTERVALS SHOWN AND AT ALL ANGLES IN ALLEYS.
  3. NO LONGITUDINAL CONSTRUCTION JOINTS WILL BE PERMITTED.
  4. PLACE 1/2" PERFORMED EXPANSION MATERIAL AT ALL ABUTTING CONCRETE.
  5. AN EDGING TOOL WITH A ONE - QUARTER (1/4) INCH RADIUS SHALL BE USED TO FINISH THE CONCRETE NEXT TO EXPANSION AND CONTRACTION JOINTS, UNLESS CONTRACTION JOINT ARE SAWED.
  6. EXPANSION AND CONTRACTION JOINTS SHALL BE IN ACCORDANCE WITH STD. PLATE BC 572 21 AND BC 572.92-1, EXCEPT AS FOLLOWS: EXPANSION JOINTS - USE 3/4" DIA. DOWEL BAR CONTRACTION JOINTS - DOWEL BARS NOT REQUIRED.

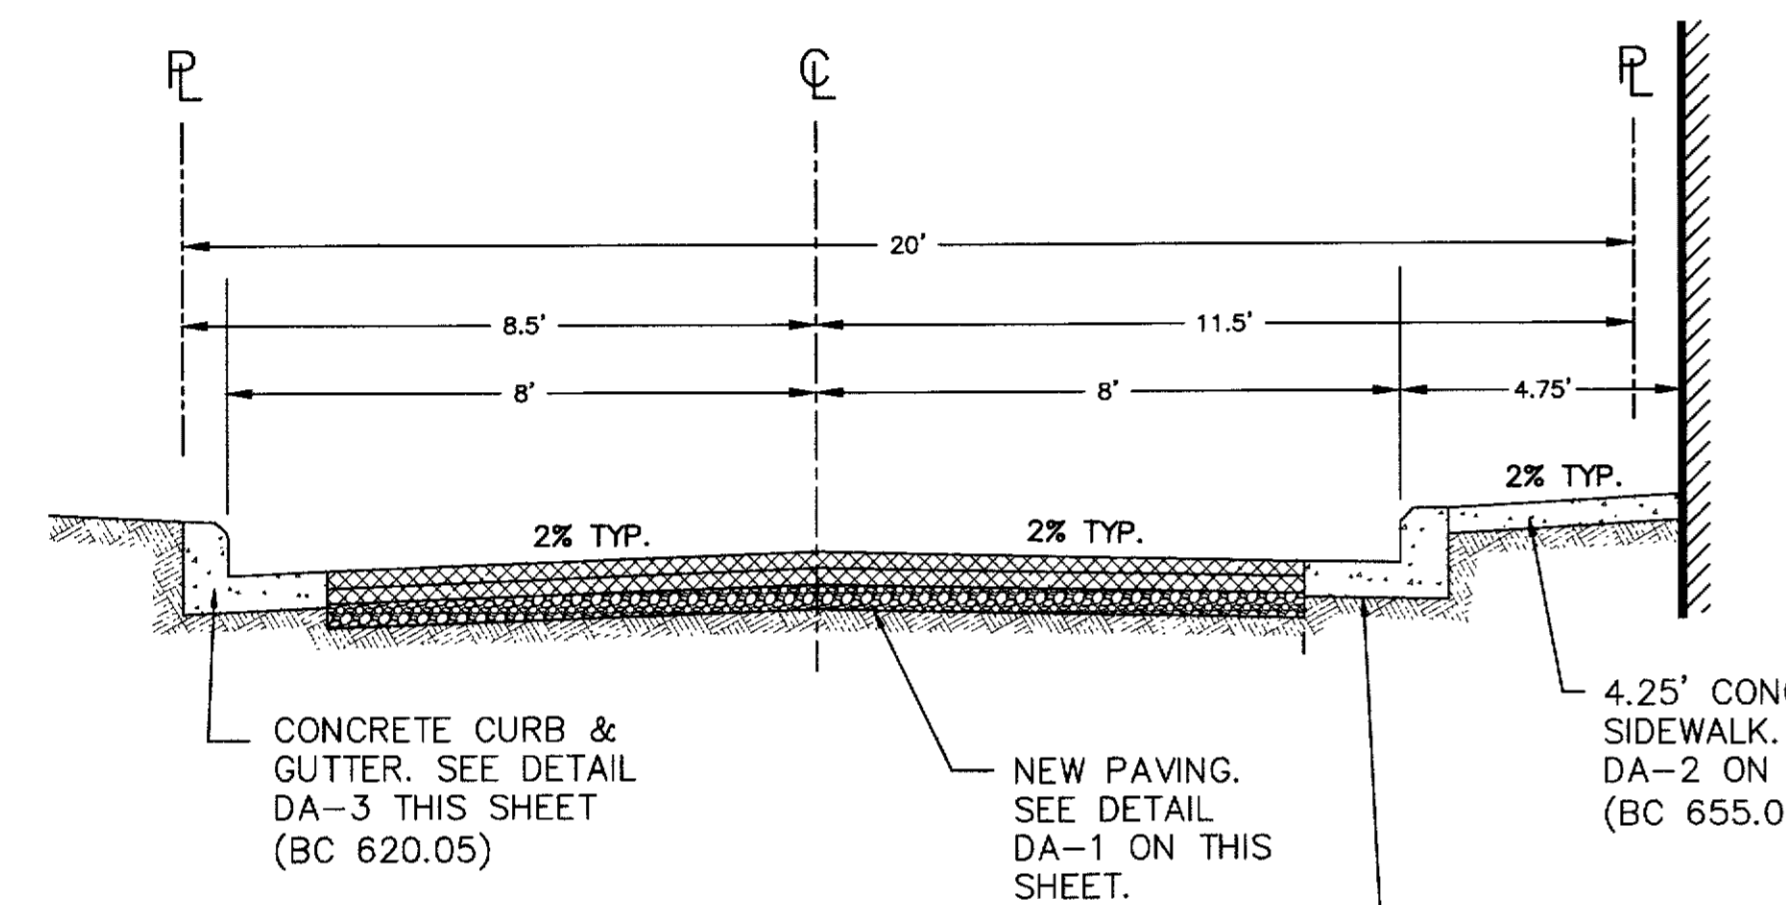


**SECTION A-A**  
 SCALE: NTS

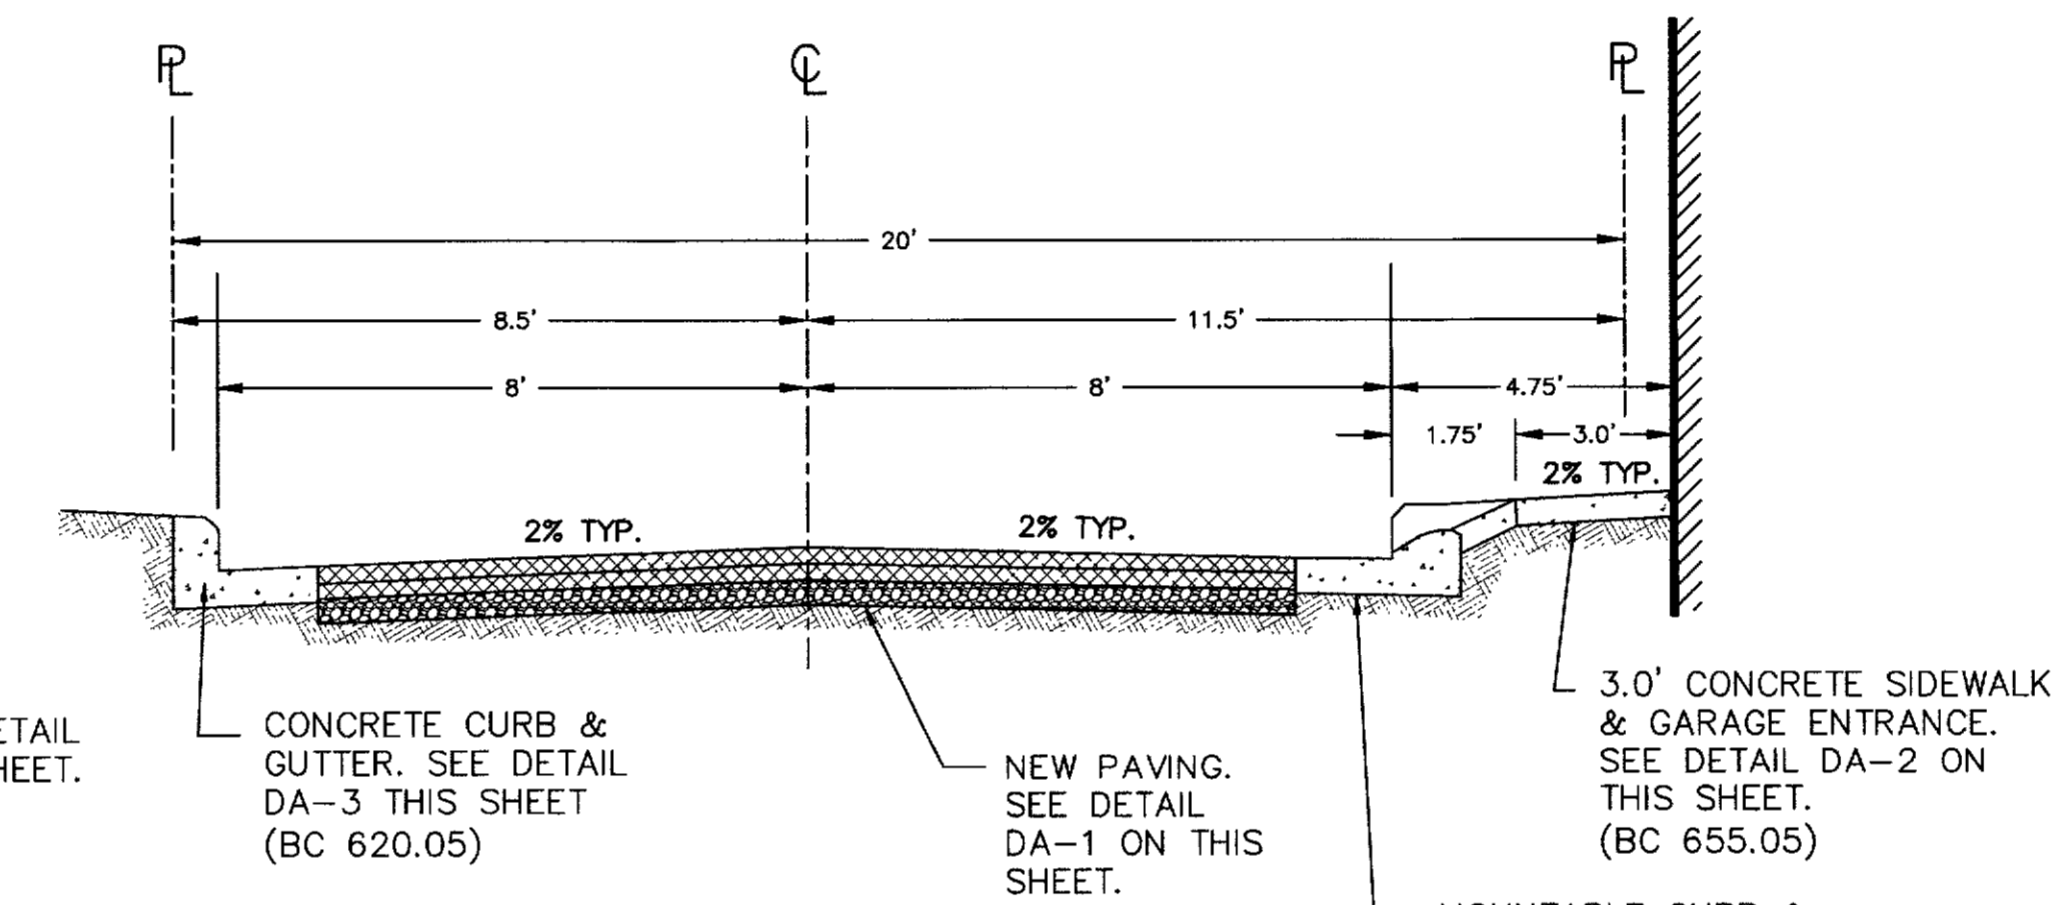


**SECTION B-B**  
 SCALE: NTS

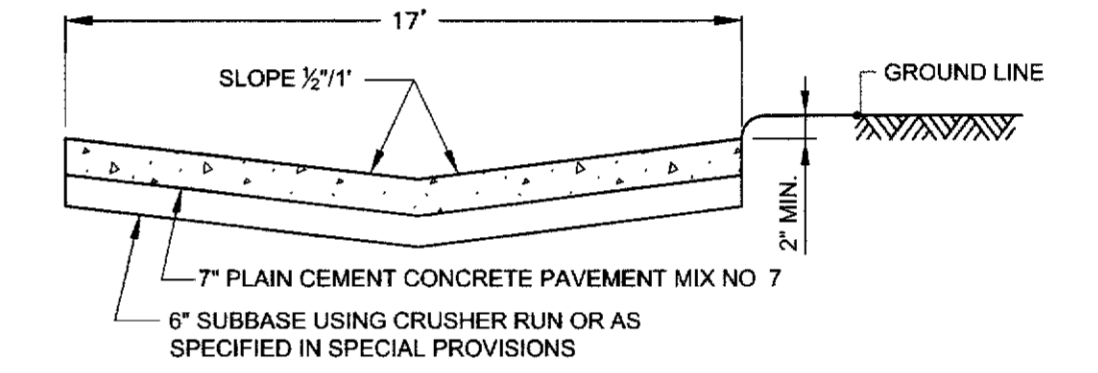


**CONCRETE ALLEY DETAIL SECTION C-C**  
 SCALE: NTS

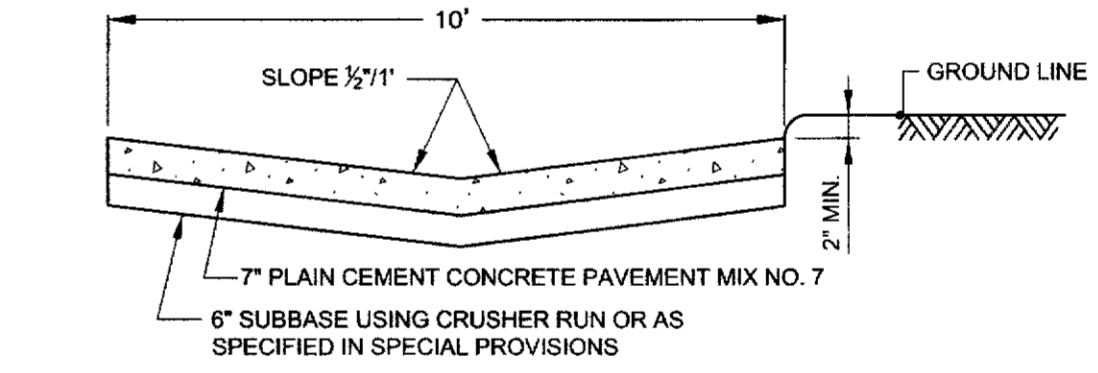


**CONCRETE ALLEY DETAIL SECTION D-D**  
 SCALE: NTS

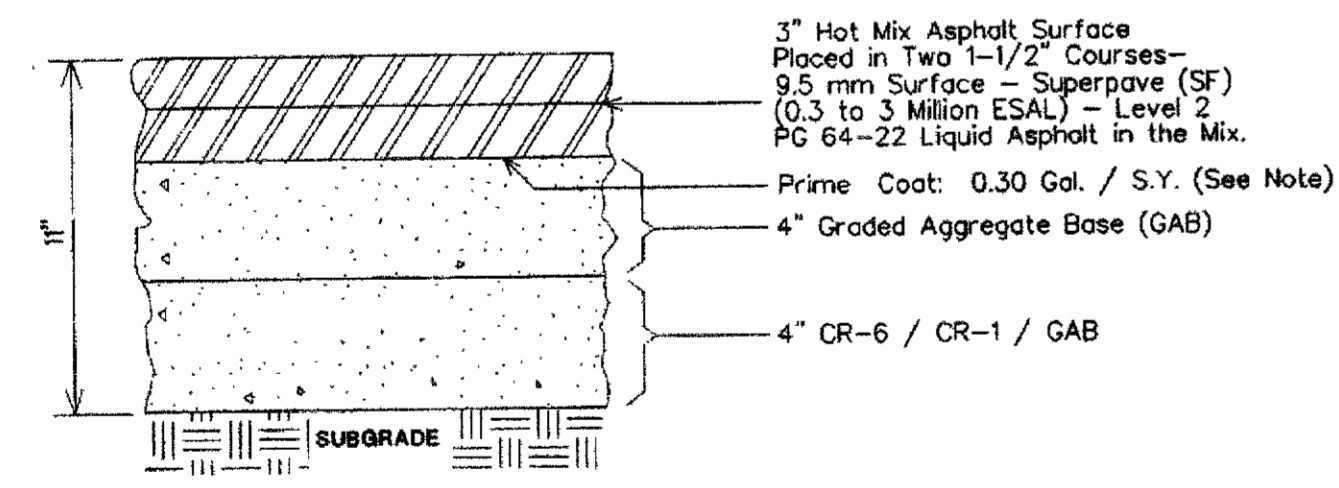


**ASPHALT PAVEMENT DETAIL DA-2**  
 SCALE: NTS

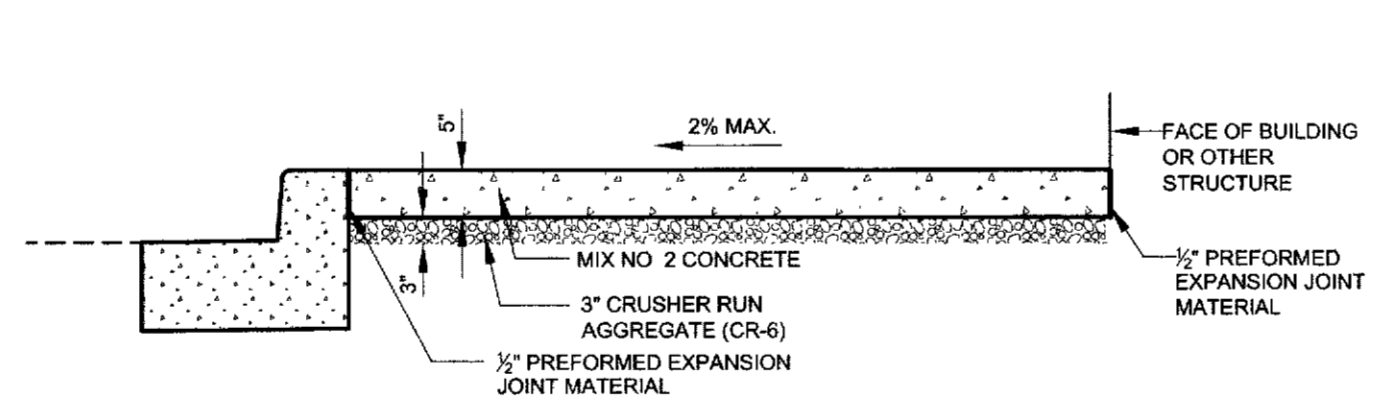



**CONCRETE SIDEWALK DETAIL DA-2**  
 SCALE: NTS

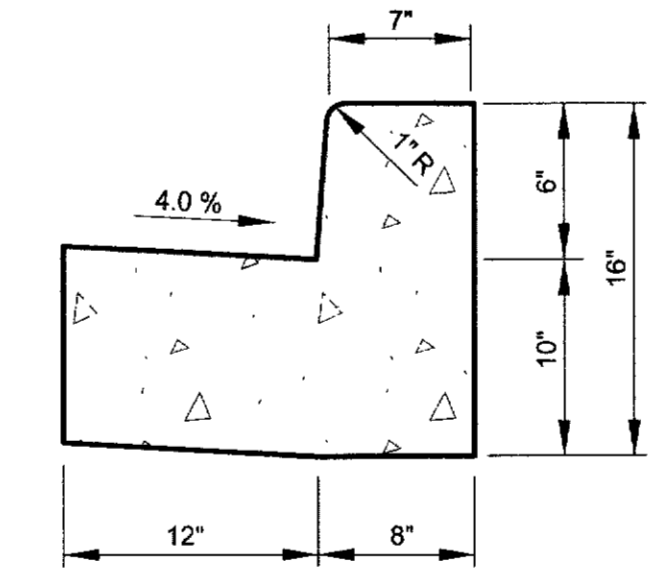

**CONCRETE CURB DETAIL DA-3**  
 SCALE: NTS

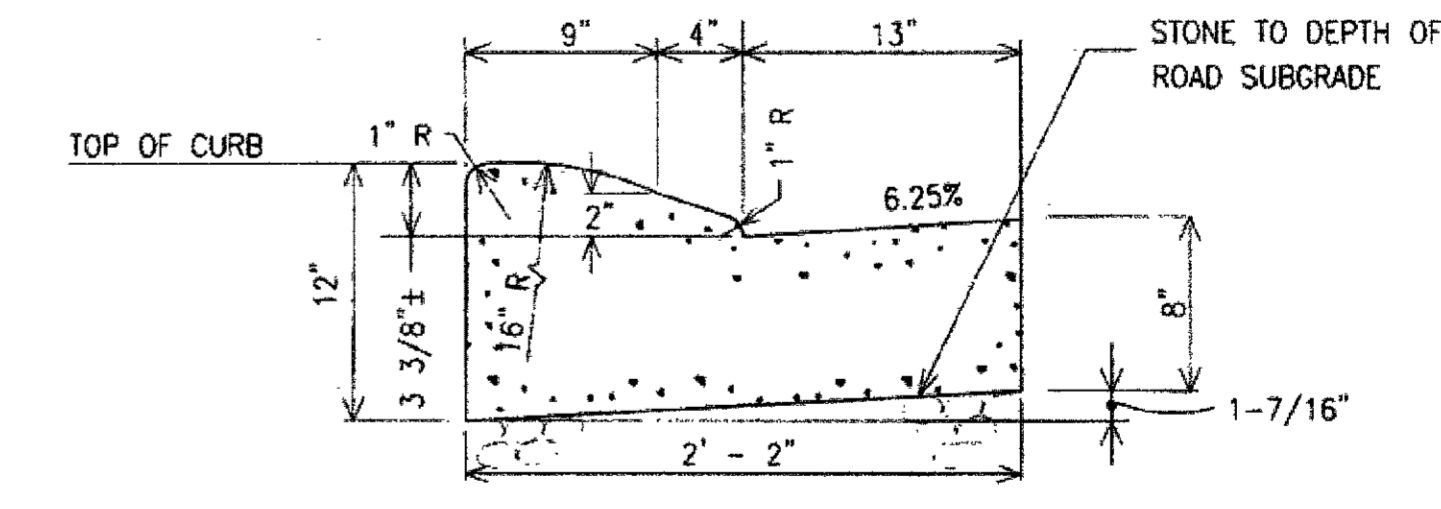


**MOUNTABLE CURB DETAIL DA-4**  
 SCALE: NTS

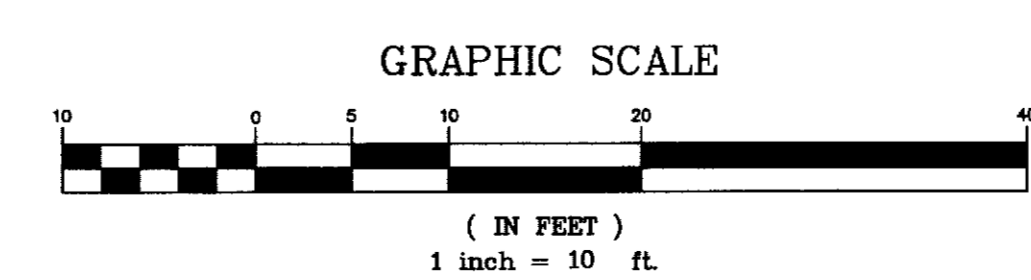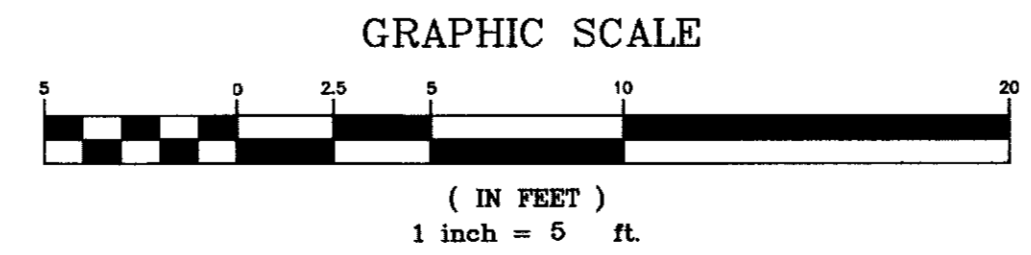

**ESD # 7121**

Professional Certification: I hereby certify that these documents were prepared or approved by me, and that I am a duly licensed professional engineer under the laws of the State of Maryland.  
 License No. 21718, Expiration Date: 2017-09-16

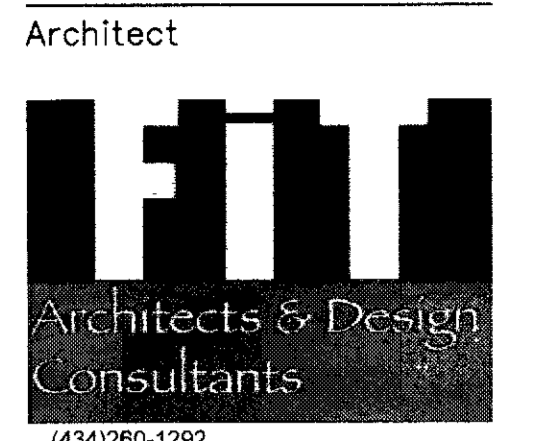

Architect  
**M.A. Design Group LLC**  
 Consulting Engineers  
 1705 Chester Mill Road  
 Silver Spring, MD 20906

MEP  
**SiTa Engineering,**  
 1334 9th Street,  
 NW Suite 206  
 Washington DC, 20001

Owner / Client  
**Herena USA, LLC**  
 210 E. Lexington Street  
 Baltimore, Maryland 21202

Herena USA  
 E. Lombard Street  
 1622-1634 Lombard Street  
 922 S. Bethel Street  
 Baltimore, MD 21212

REV	DESCRIPTION	DATE
4	SWM-ES	05/20/2017
3	SWM-ES	09/29/2016
2	SWM-ES	08/15/2016
1	BID-SET	02/5/2016

REVISION HISTORY



Date: 02/5/2016  
 Project # 1501.01

**SITE PAVING PROFILE & DETAILS**

C-2.115