


MATCH LINE SHEET C 2.12

SEWER SERVICE PLAN - 1

SCALE: 1"=10'

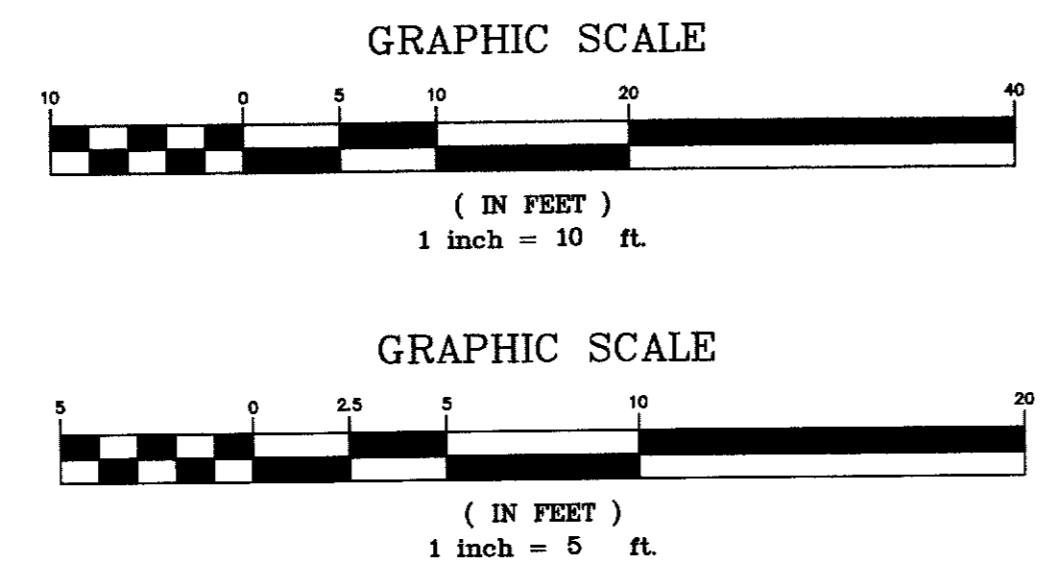

MH NO.	SCHEDULE	INVERT	STANDARD
SMH-1	48" DIAMETER PRECAST MH	INV. OUT 42.2	BC 831.04 (MH)
SMH-1	24" FRAME AND COVER	TOP EL. 50.0	BC 831.40 (COVER) BC 831.41 (FRAME)


STRUCTURE NUMBER	TYPE	COORDINATES		APPLICATION POINT
		S	E	
SMH-1	48" MANHOLE	2357.51	5999.64	CENT. OF MH

CONSTRUCTION NOTES:

- CONTRACTOR SHALL VERIFY DEPTHS AND LOCATIONS OF ALL EXISTING UTILITIES PRIOR TO THE LAYING OF ANY PIPE
- COORDINATES ON THIS SHEET ARE PER BALTIMORE CITY DATUM.


EXISTING CONDITION PLAN LEGEND

- ⊙ EX. SEWER MANHOLE
- ⊙ EX. WATER MANHOLE
- ⊙ EX. WATER METER
- ⊙ EX. STORM DRAIN MANHOLE
- ⊙ EX. TELEPHONE MANHOLE
- ⊙ EX. ELECTRICAL MANHOLE
- ⊙ EX. GAS MANHOLE
- ⊙ EX. FIRE HYDRANT
- ⊙ EX. SIGN
- ⊙ EX. LIGHT POLE
- ⊙ EX. GAS VALVE
- ⊙ EX. YARD GRATE-INLET
- ⊙ EX. WATER VALVE
- ⊙ EX. WATER METER
- ⊙ EX. TREE
- ⊙ EX. TRAVERSE
- PROPERTY LINE
- 84- EXISTING CONTOUR
- W- EX. WATER LINE
- G- EX. GAS LINE
- SD- EX. STORM DRAIN LINE
- S- EX. SEWER LINE
- UGT- EX. UNDERGROUND TELEPHONE LINE
- UGE- EX. UNDERGROUND ELECTRIC LINE
- E- EX. OVERHEAD ELECTRIC LINE
- X- EX. FENCE

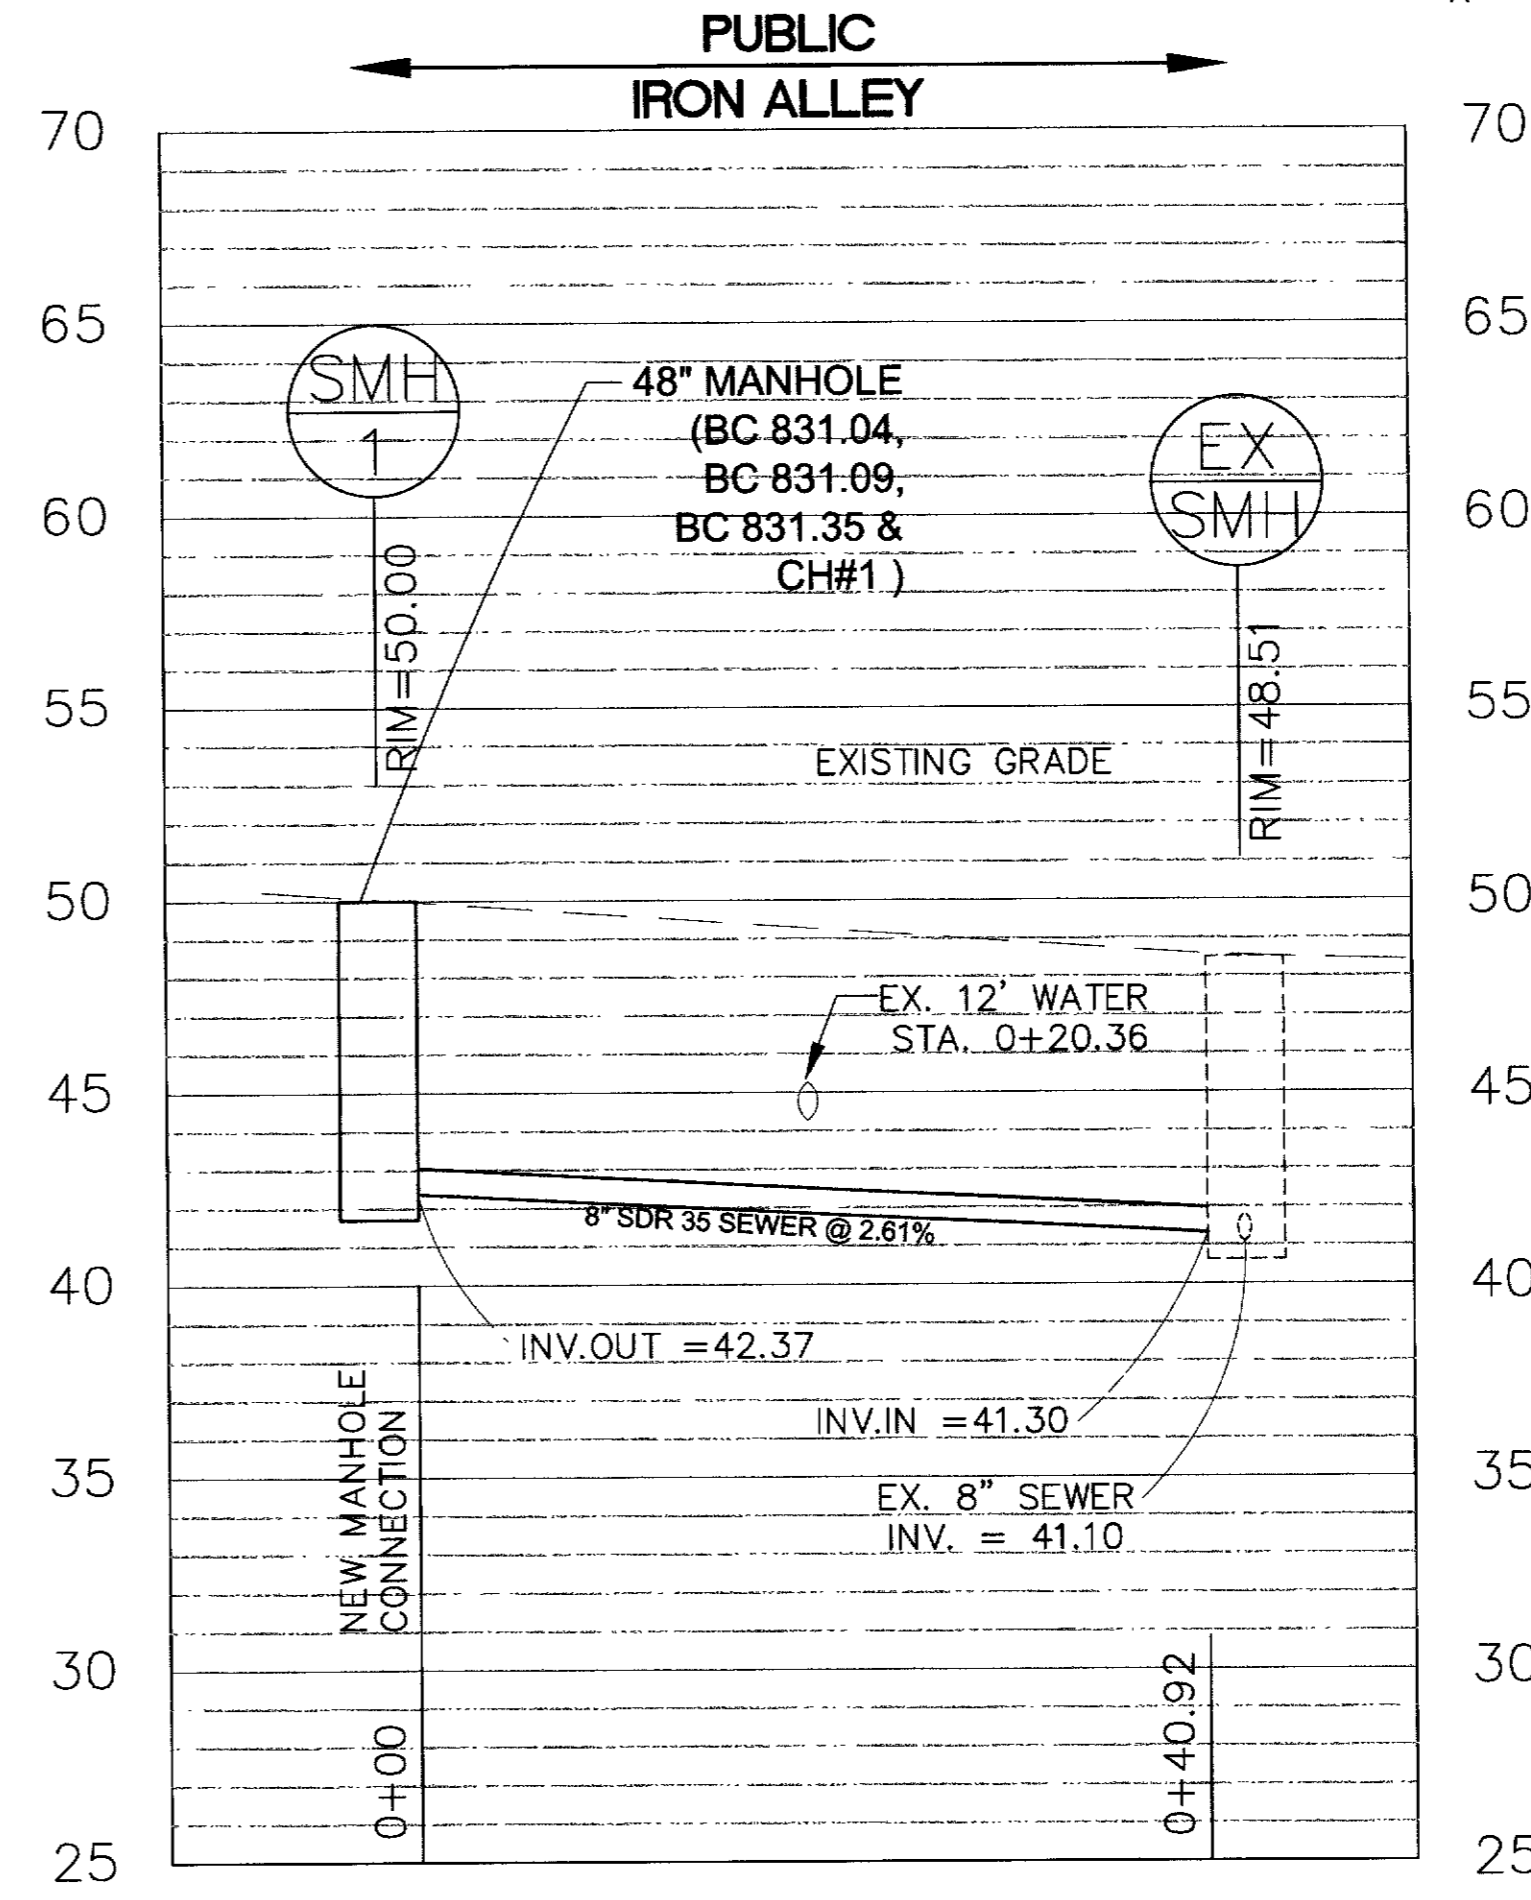

ESD # 7121

Professional Certification: I hereby certify that these documents were prepared or approved by me, and that I am a duly licensed professional engineer under the laws of the State of Maryland.
License No. 21718, Expiration Date: 2017-09-16

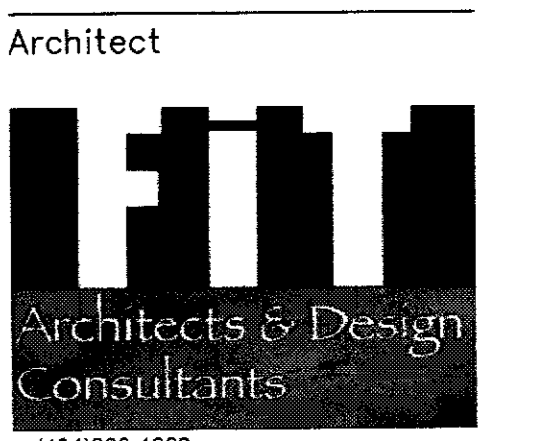

Civil / Structural
M.A. Design Group LLC
Consulting Engineers
1705 Chester Mill Road
Silver Spring, MD 20906

MEP
SiTa Engineering,
1334 9th Street,
NW Suite 206
Washington DC, 20001

Owner / Client
Herena USA, LLC
210 E. Lexington Street
Baltimore, Maryland 21202

Herena USA
E. Lombard Street
1622-1634 Lombard Street
922 S. Bethel Street
Baltimore, MD 21212

REV	DESCRIPTION	DATE
4	SWM-ES	05/20/2017
3	SWM-ES	09/29/2016
2	SWM-ES	08/15/2016
1	BID-SET	02/5/2016

REVISION HISTORY



Date: 02/5/2016
Project # 1501.01

SANITARY SEWER NOTES & PROFILE

C-2.13