




(434)280-1292
fremisio.fiaadoc@gmail.com

Civil / Structural



1705 Chester Mill Road
Silver Spring, MD 20906

MEP

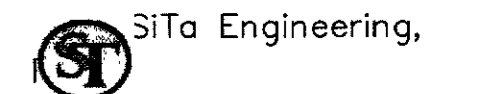

1334 9th Street,
NW Suite 206
Washington DC, 20001

Owner / Client

Herena USA,
LLC

210 E. Lexington Street
Baltimore, Maryland 21202

Herena USA
E. Lombard Street
1622-1634 Lombard Street
922 S. Bethel Street
Baltimore, MD 21212

REV	DESCRIPTION	DATE
4	SWM-ES	05/20/2017
3	SWM-ES	09/29/2016
2	SWM-ES	08/15/2016
1	BID-SET	02/5/2016











Date: 02/5/2016

Project # 1501.01

SITE DETAIL - 2

C-2.16

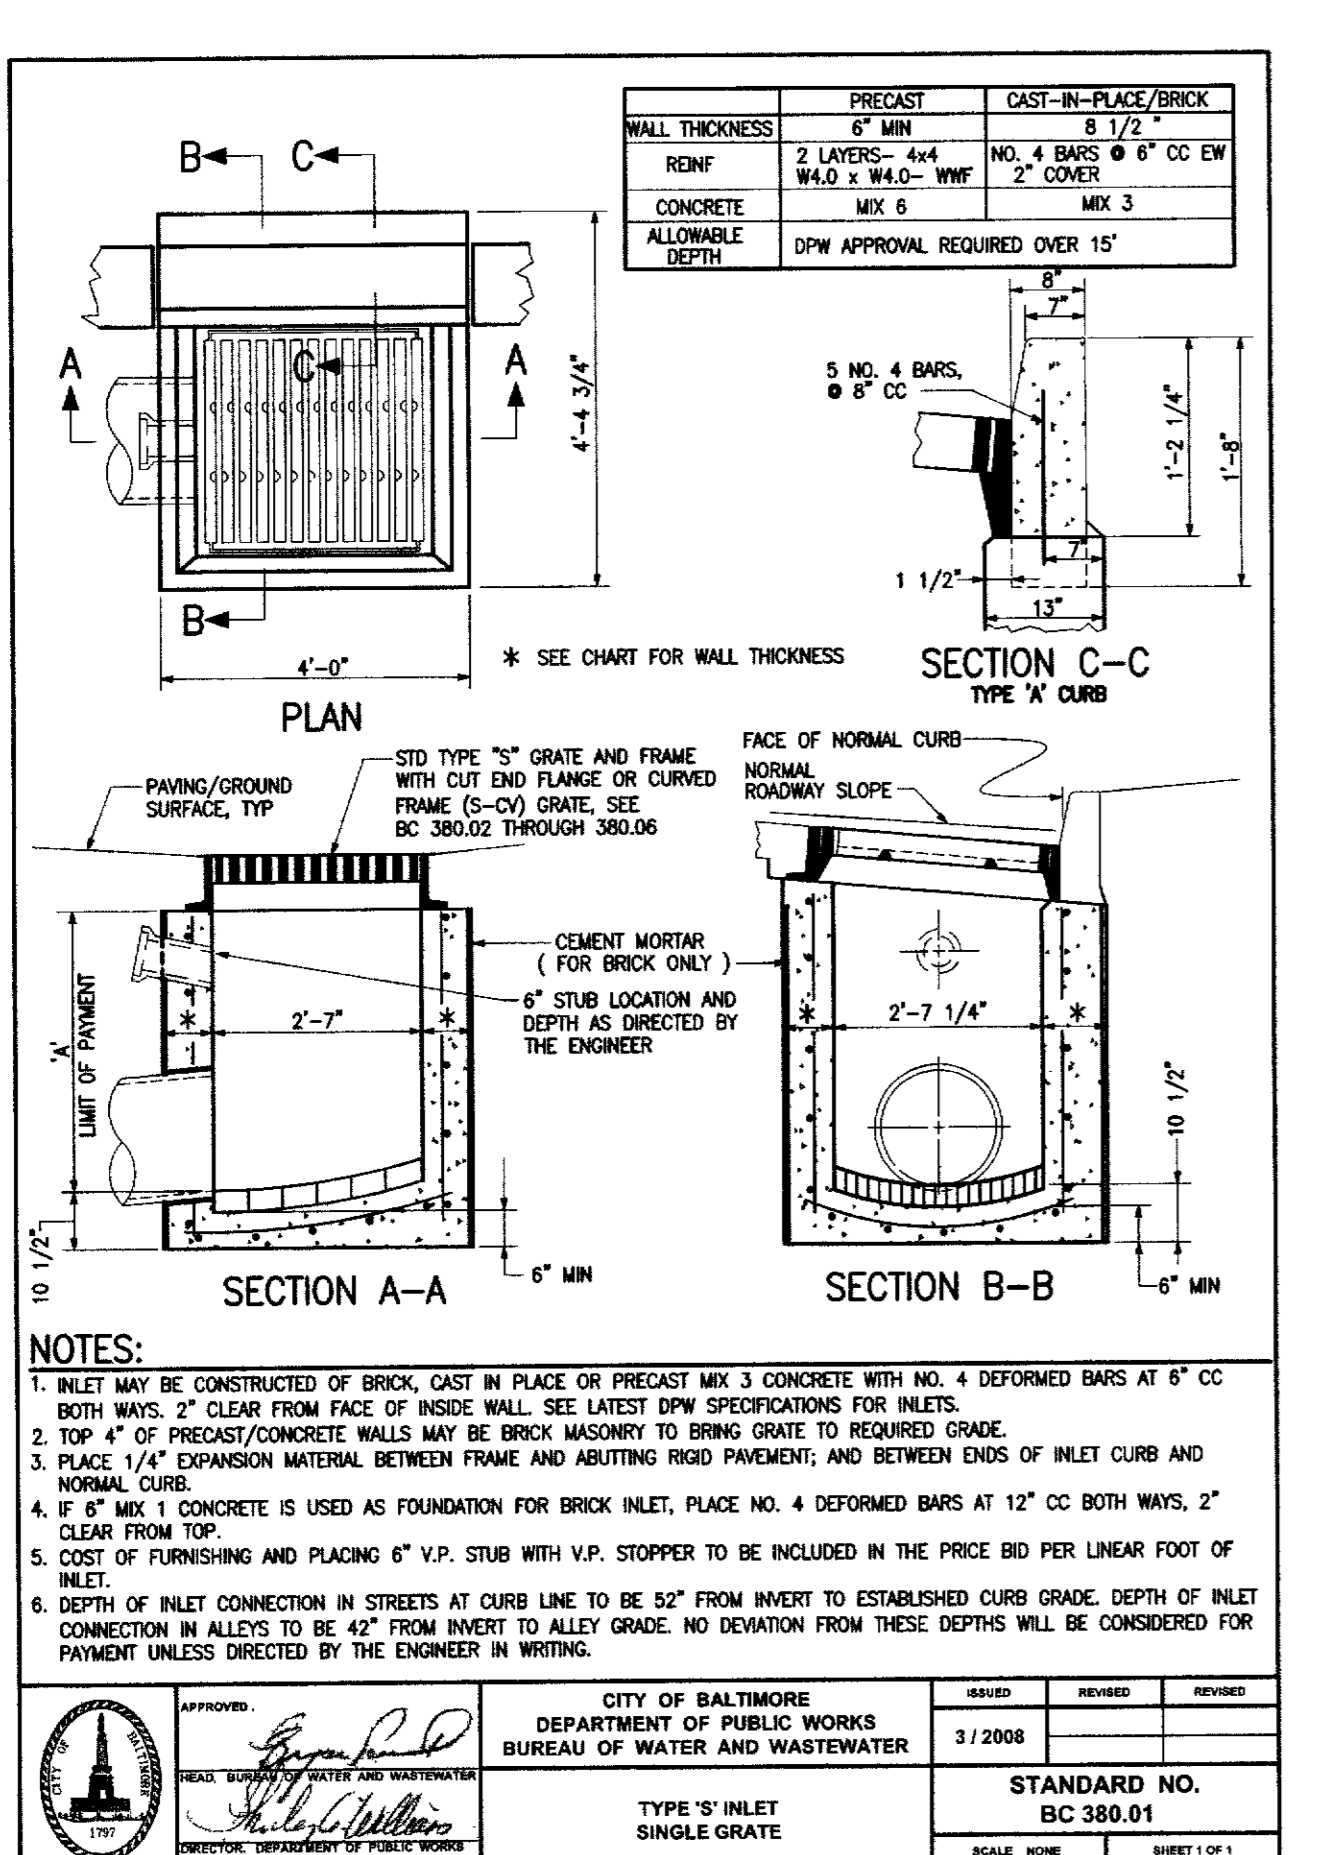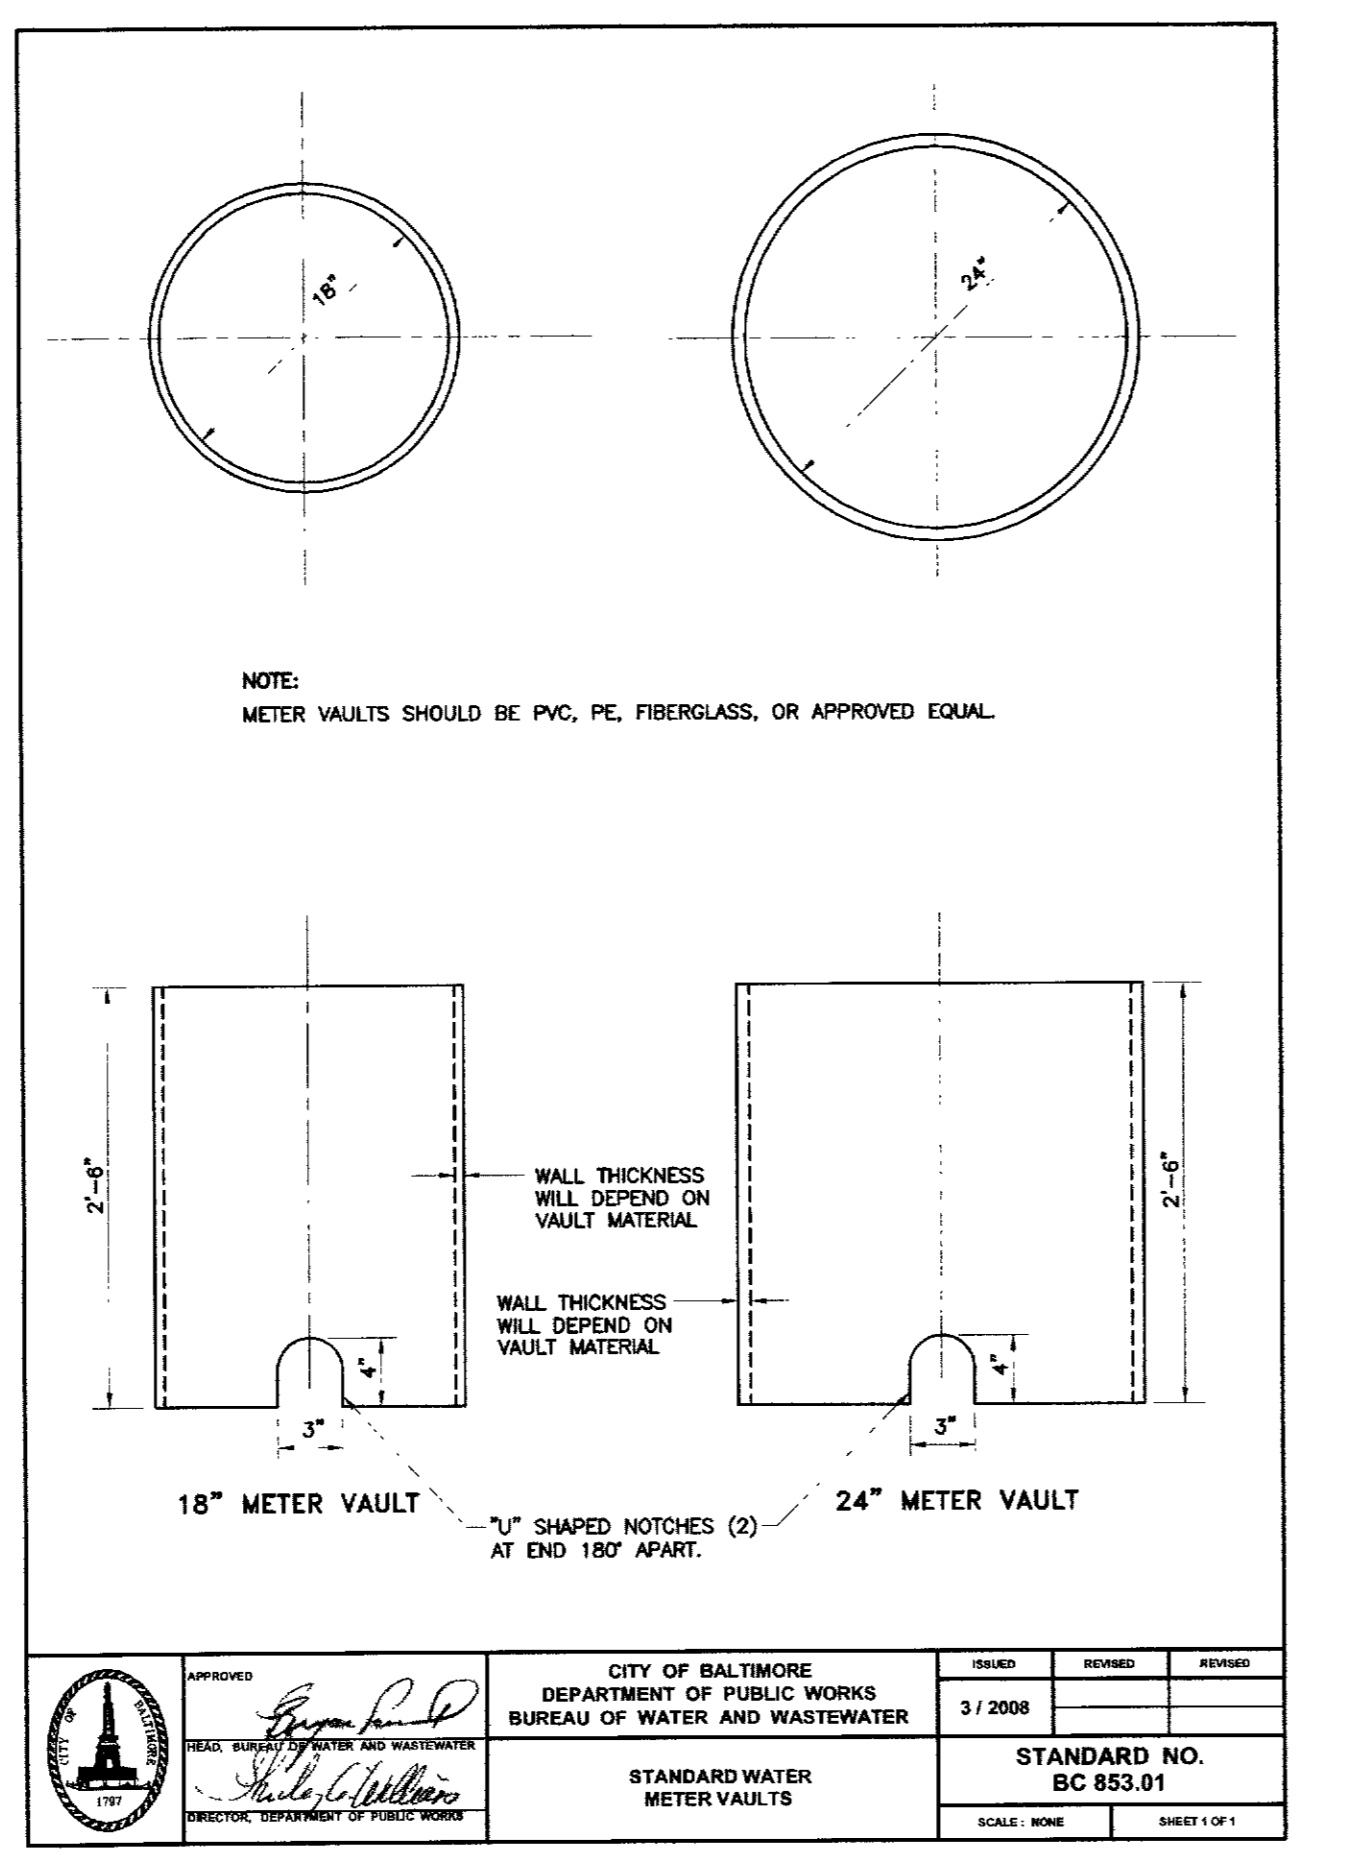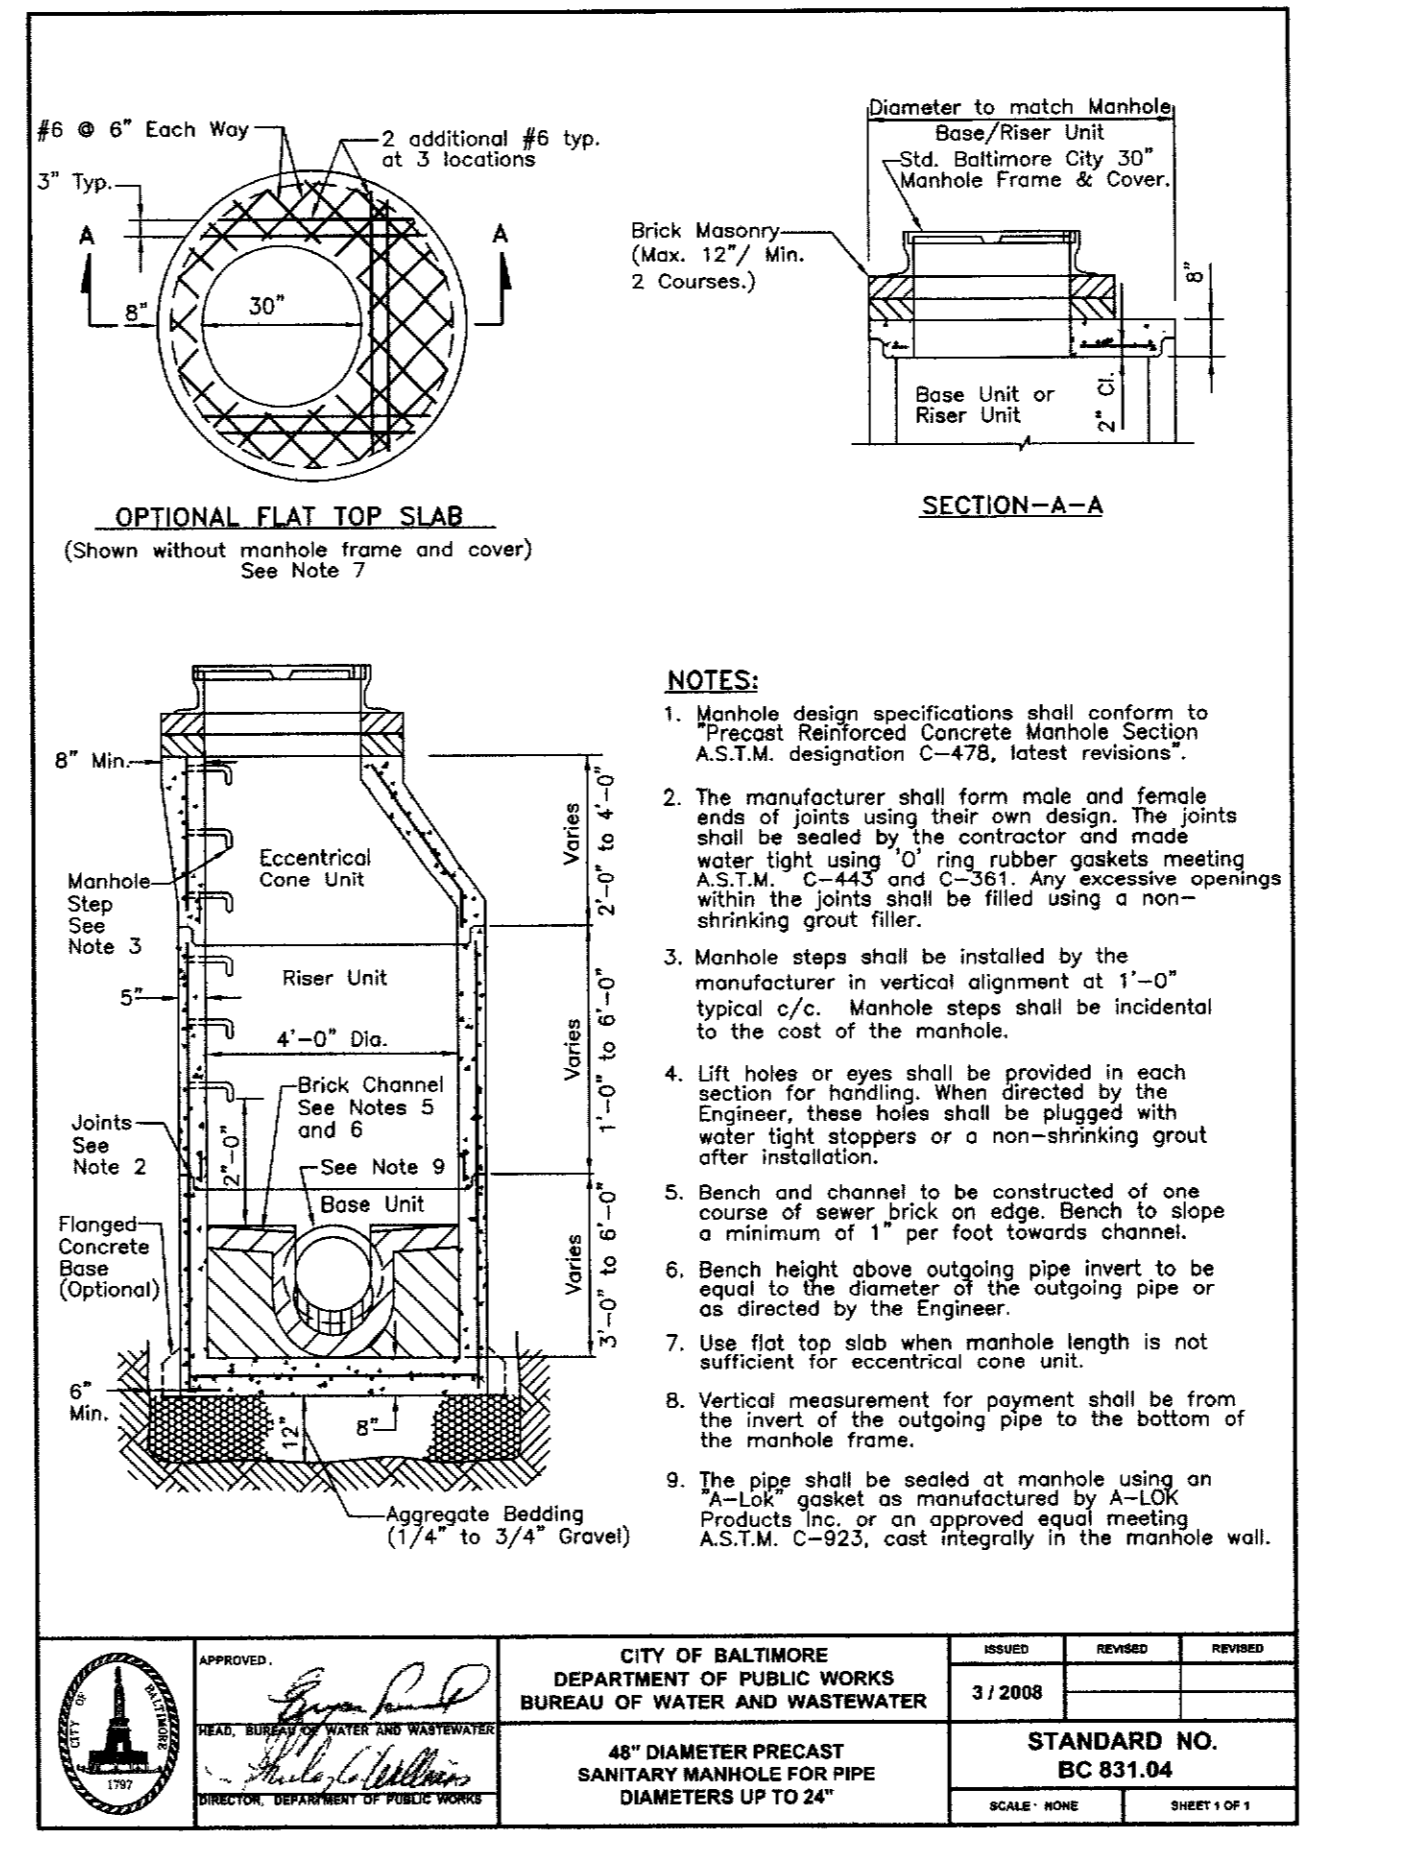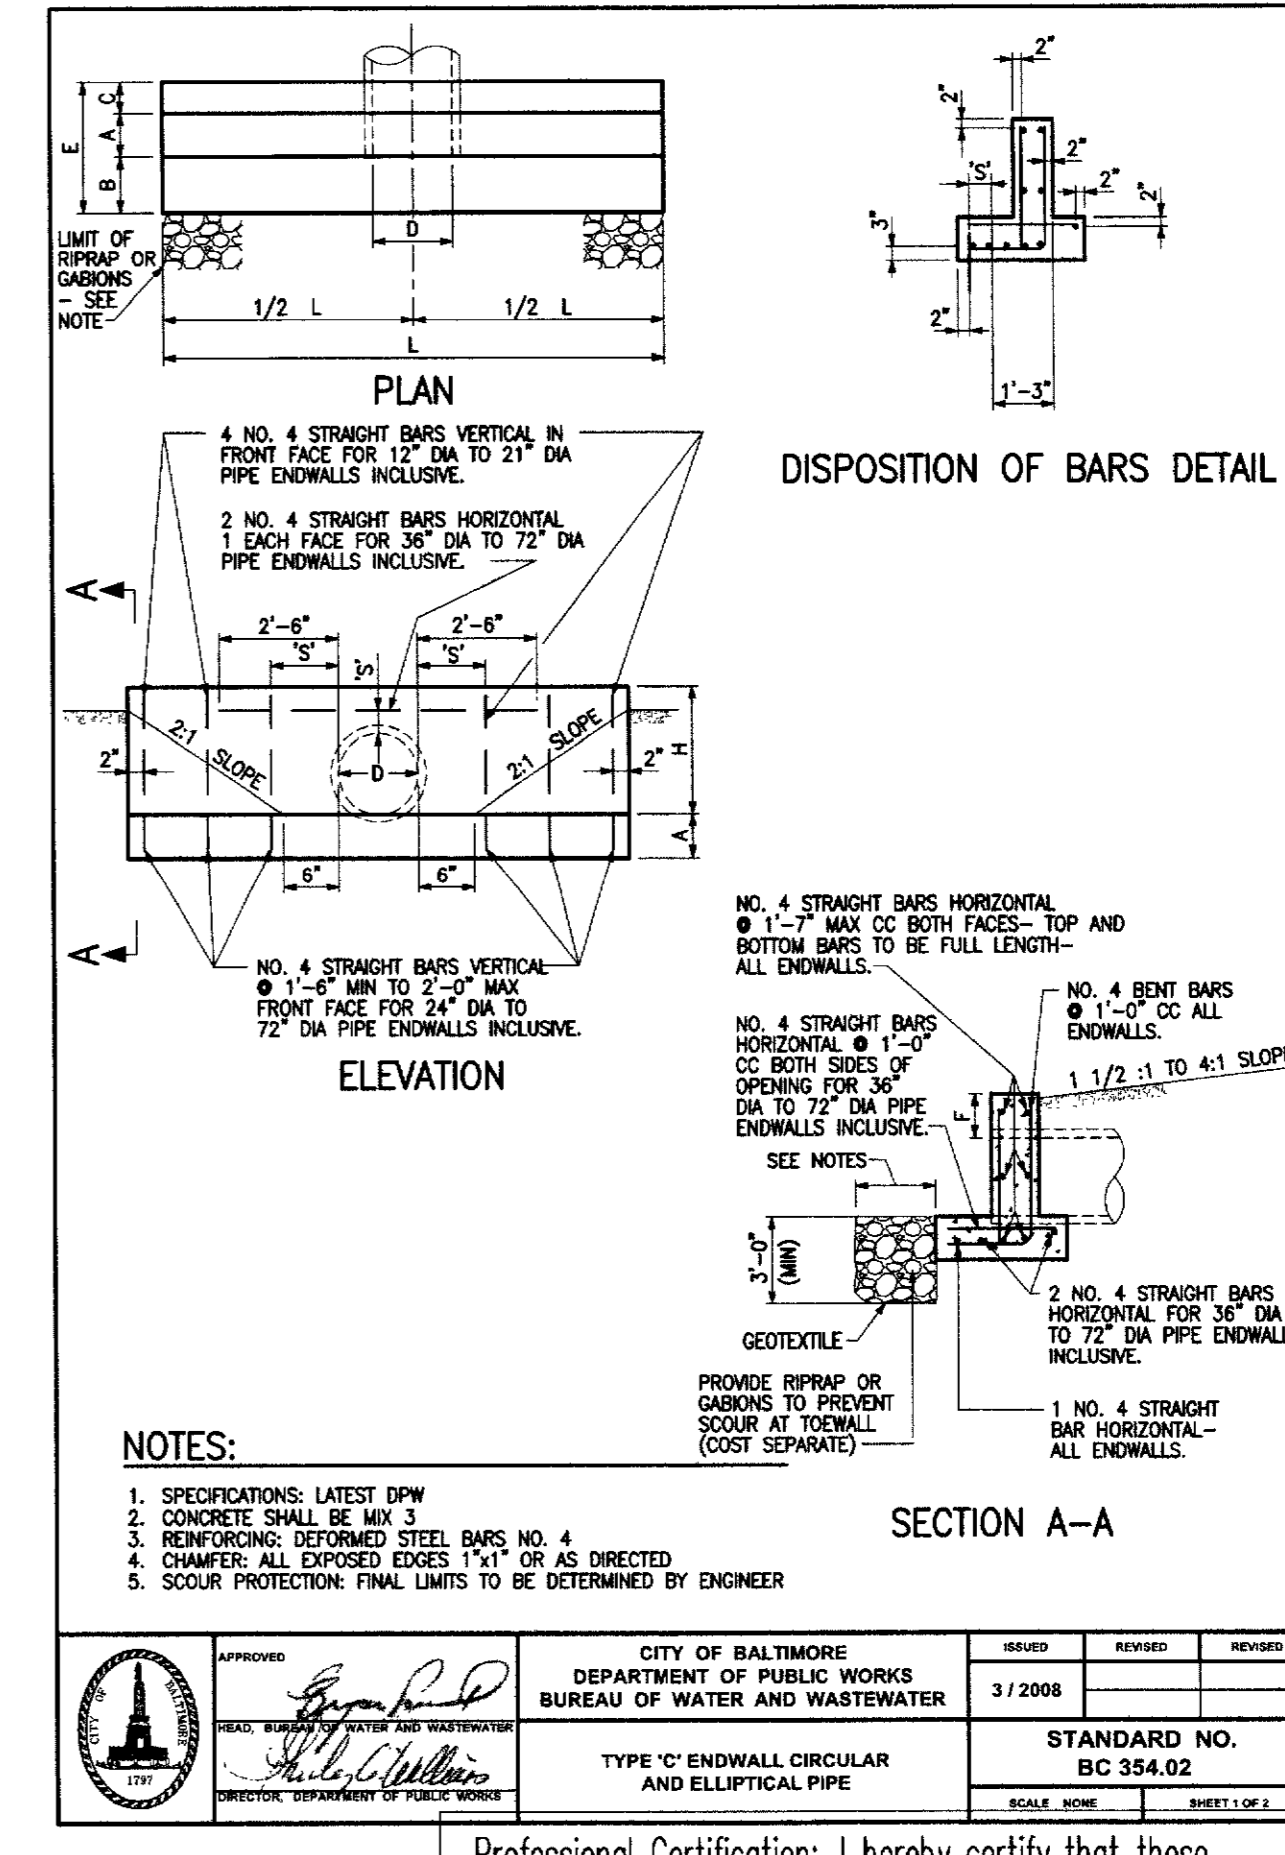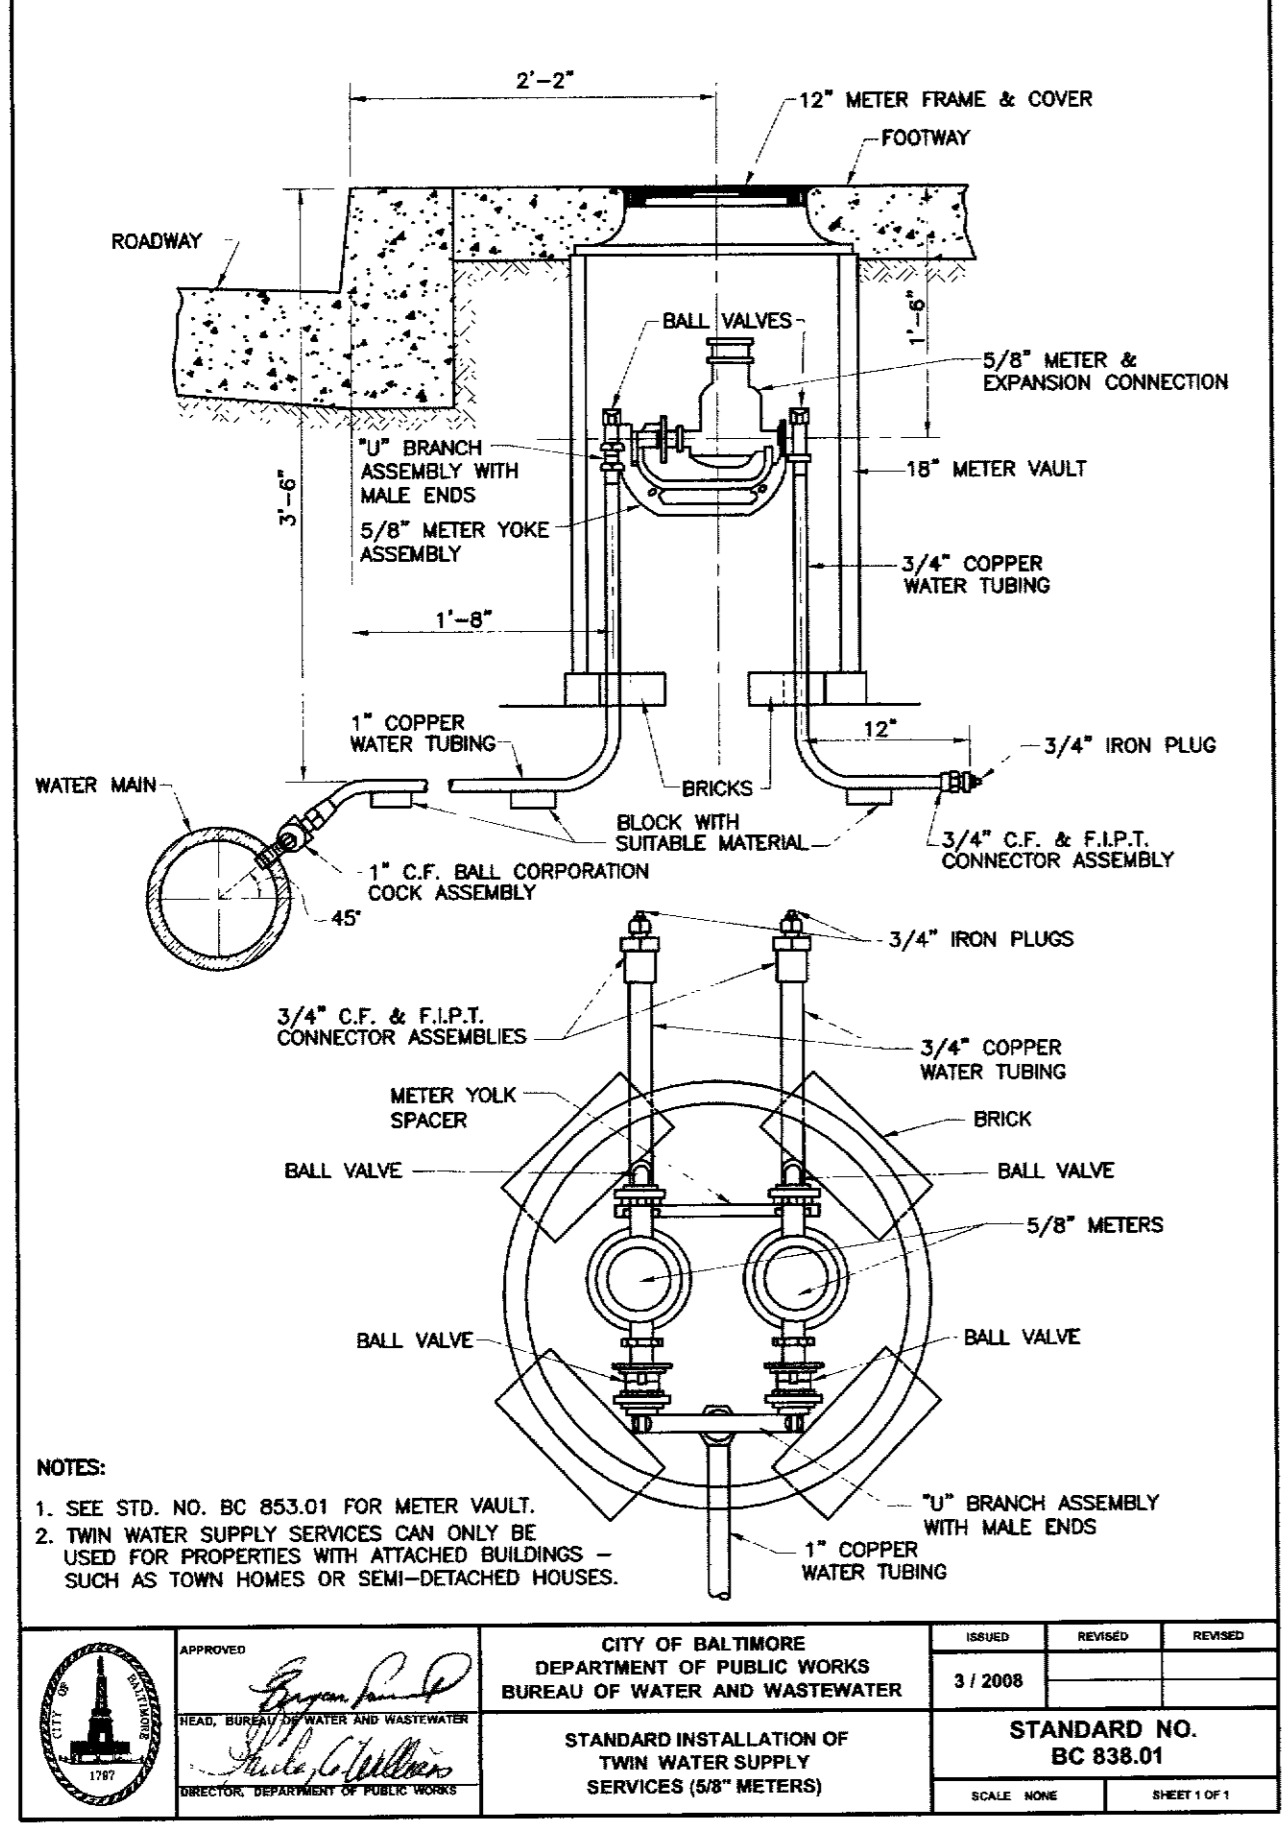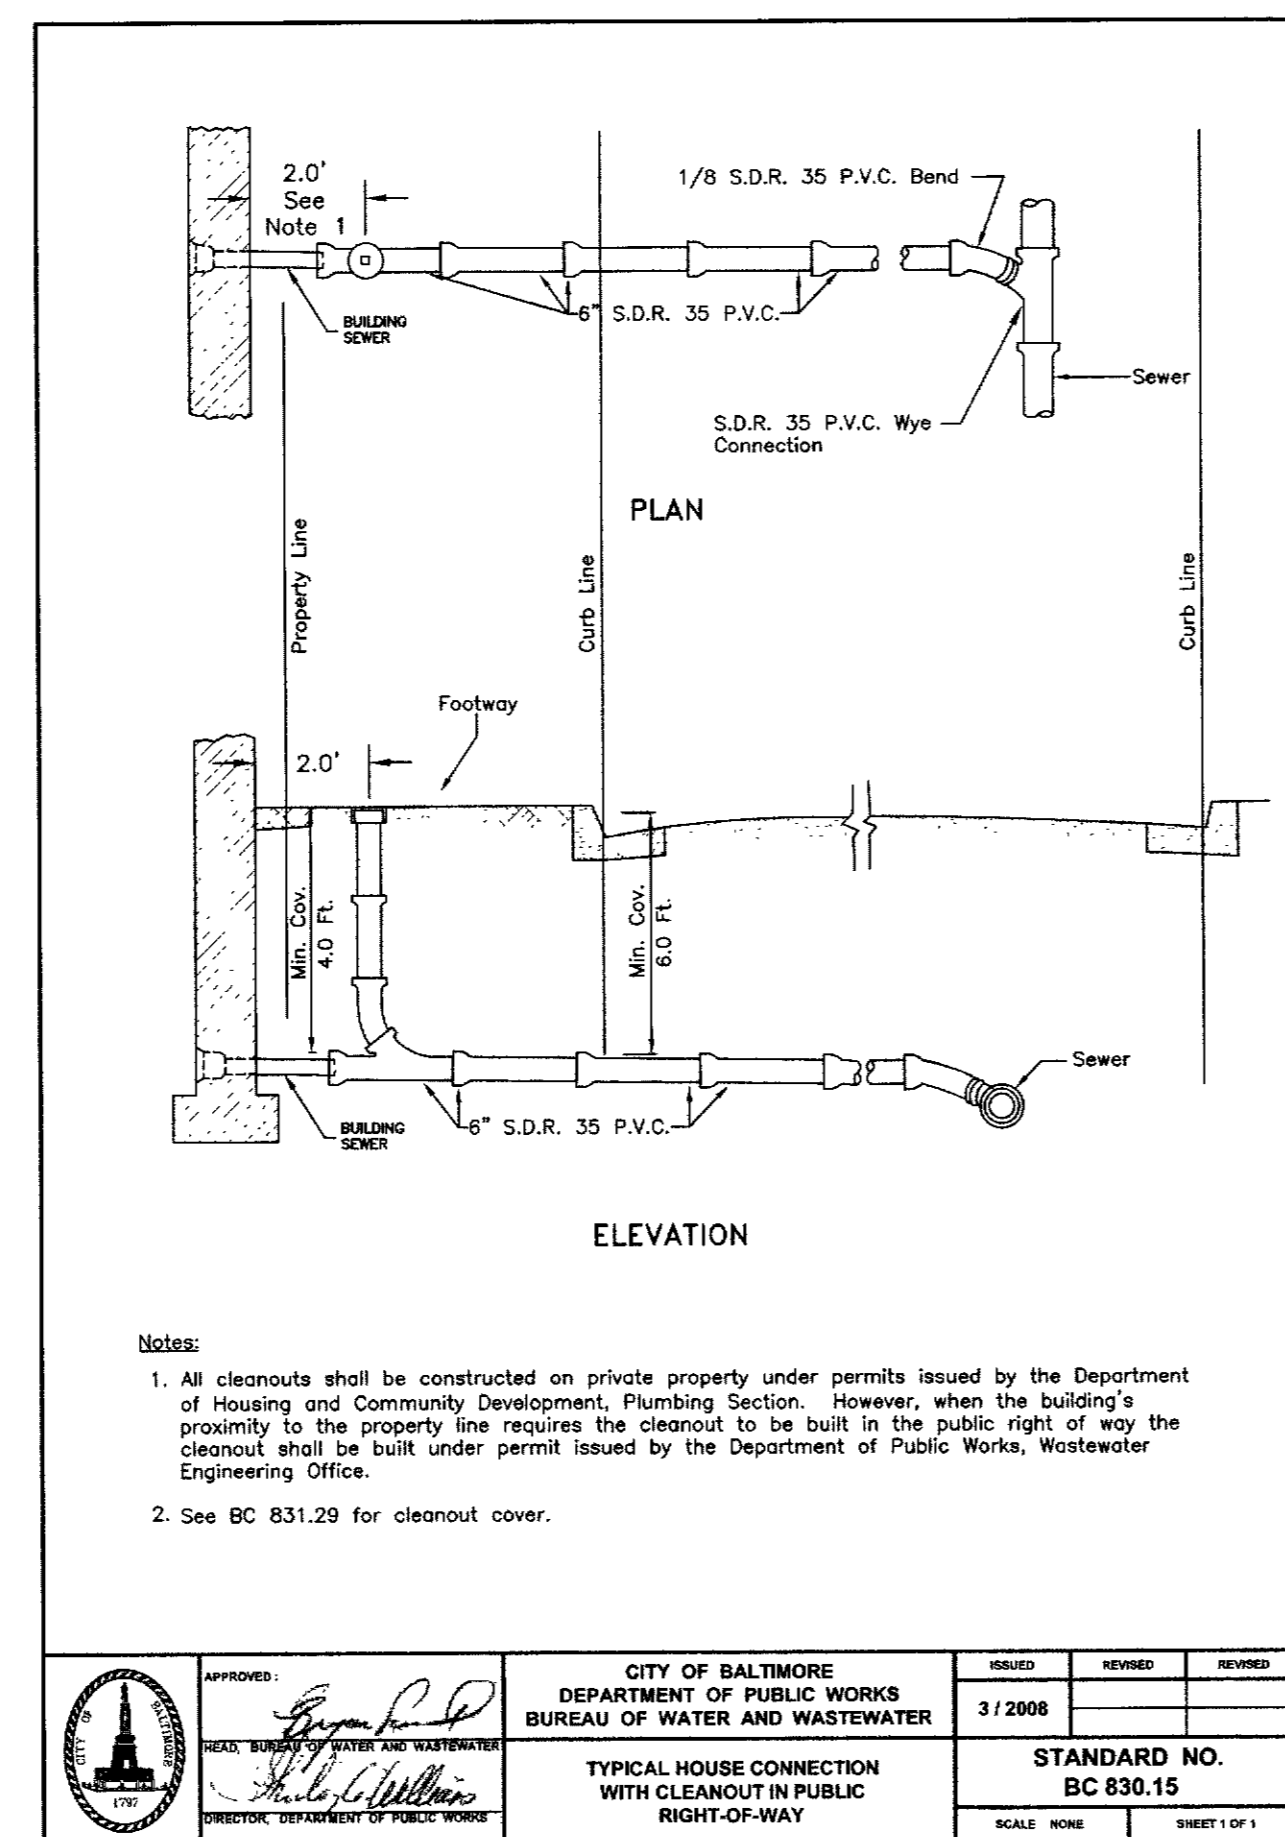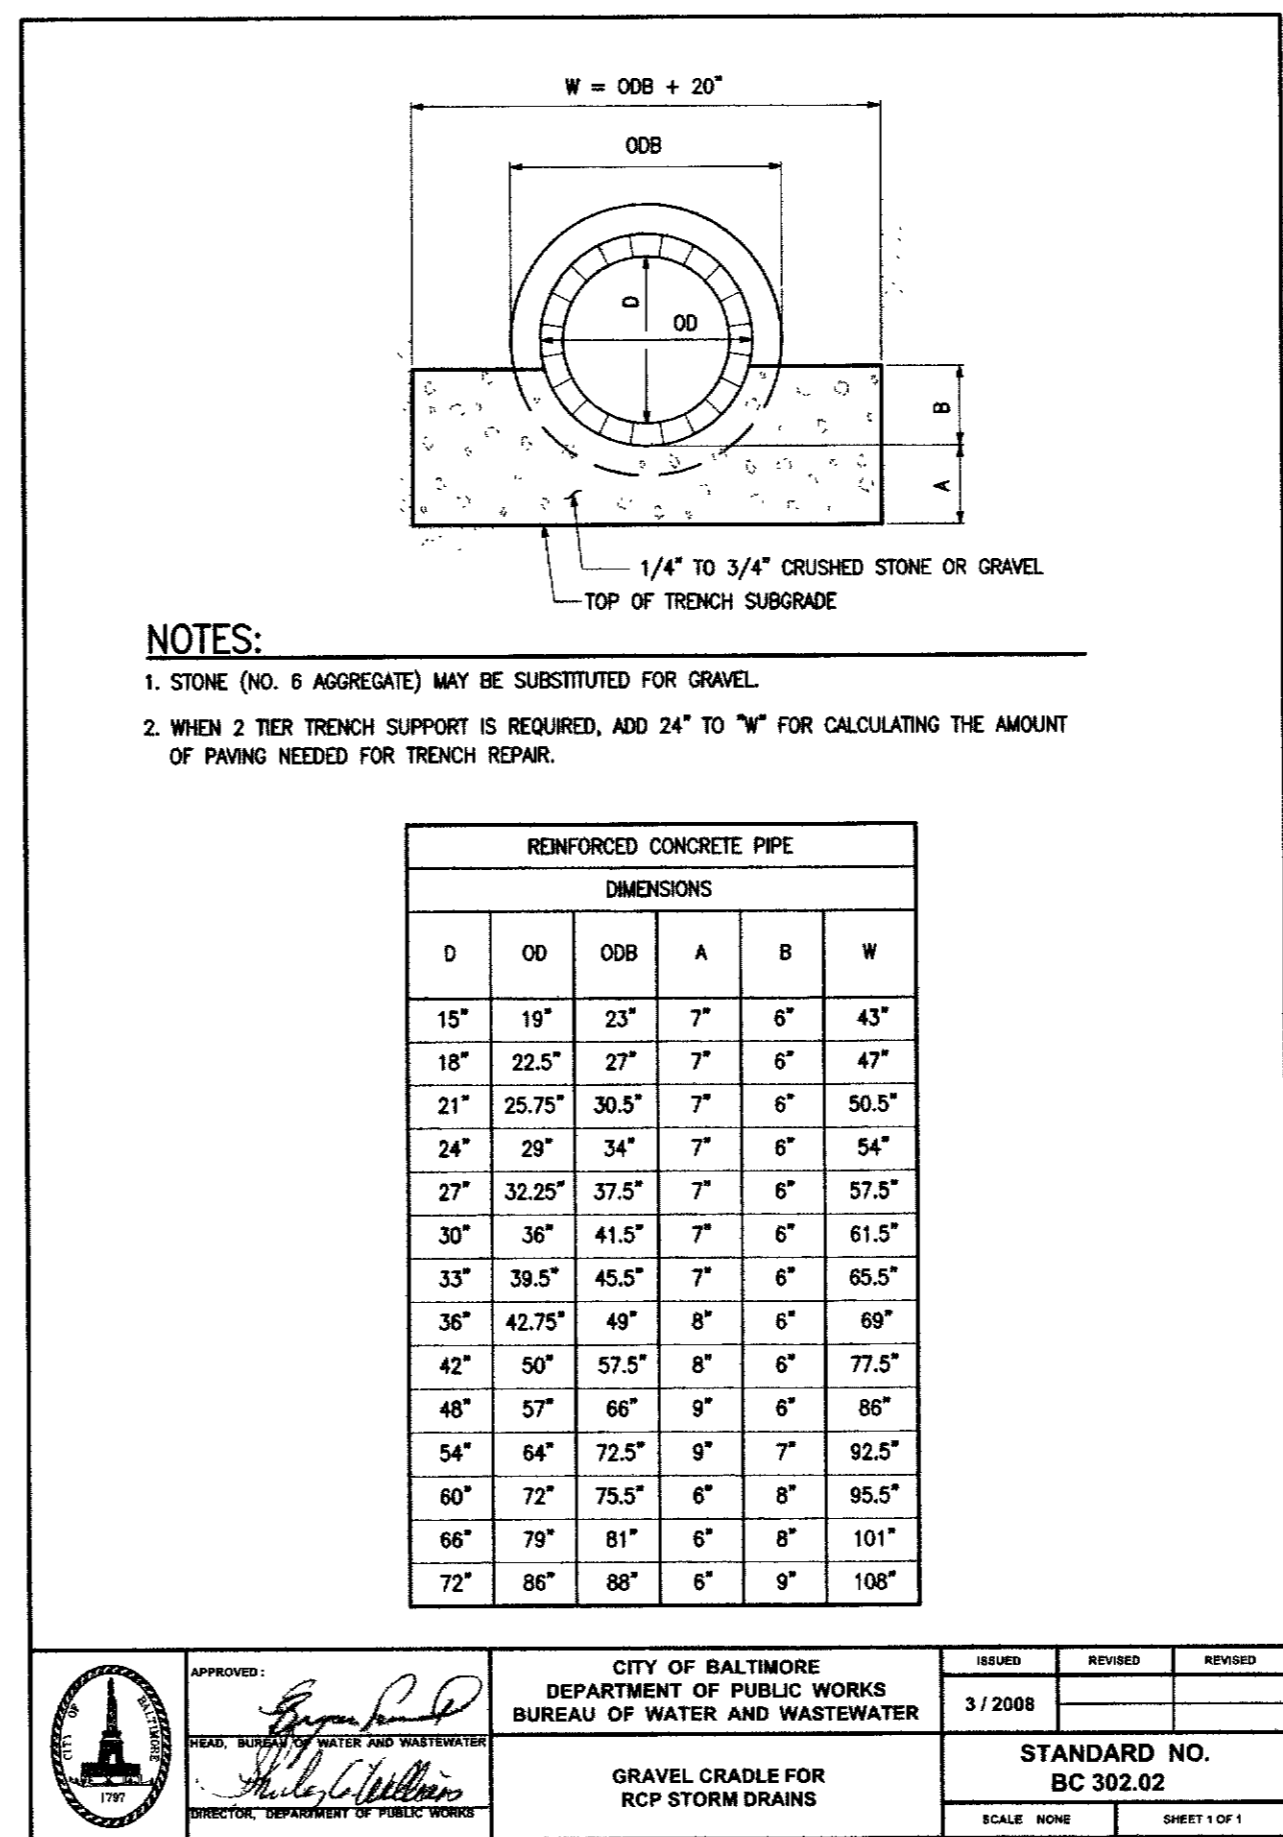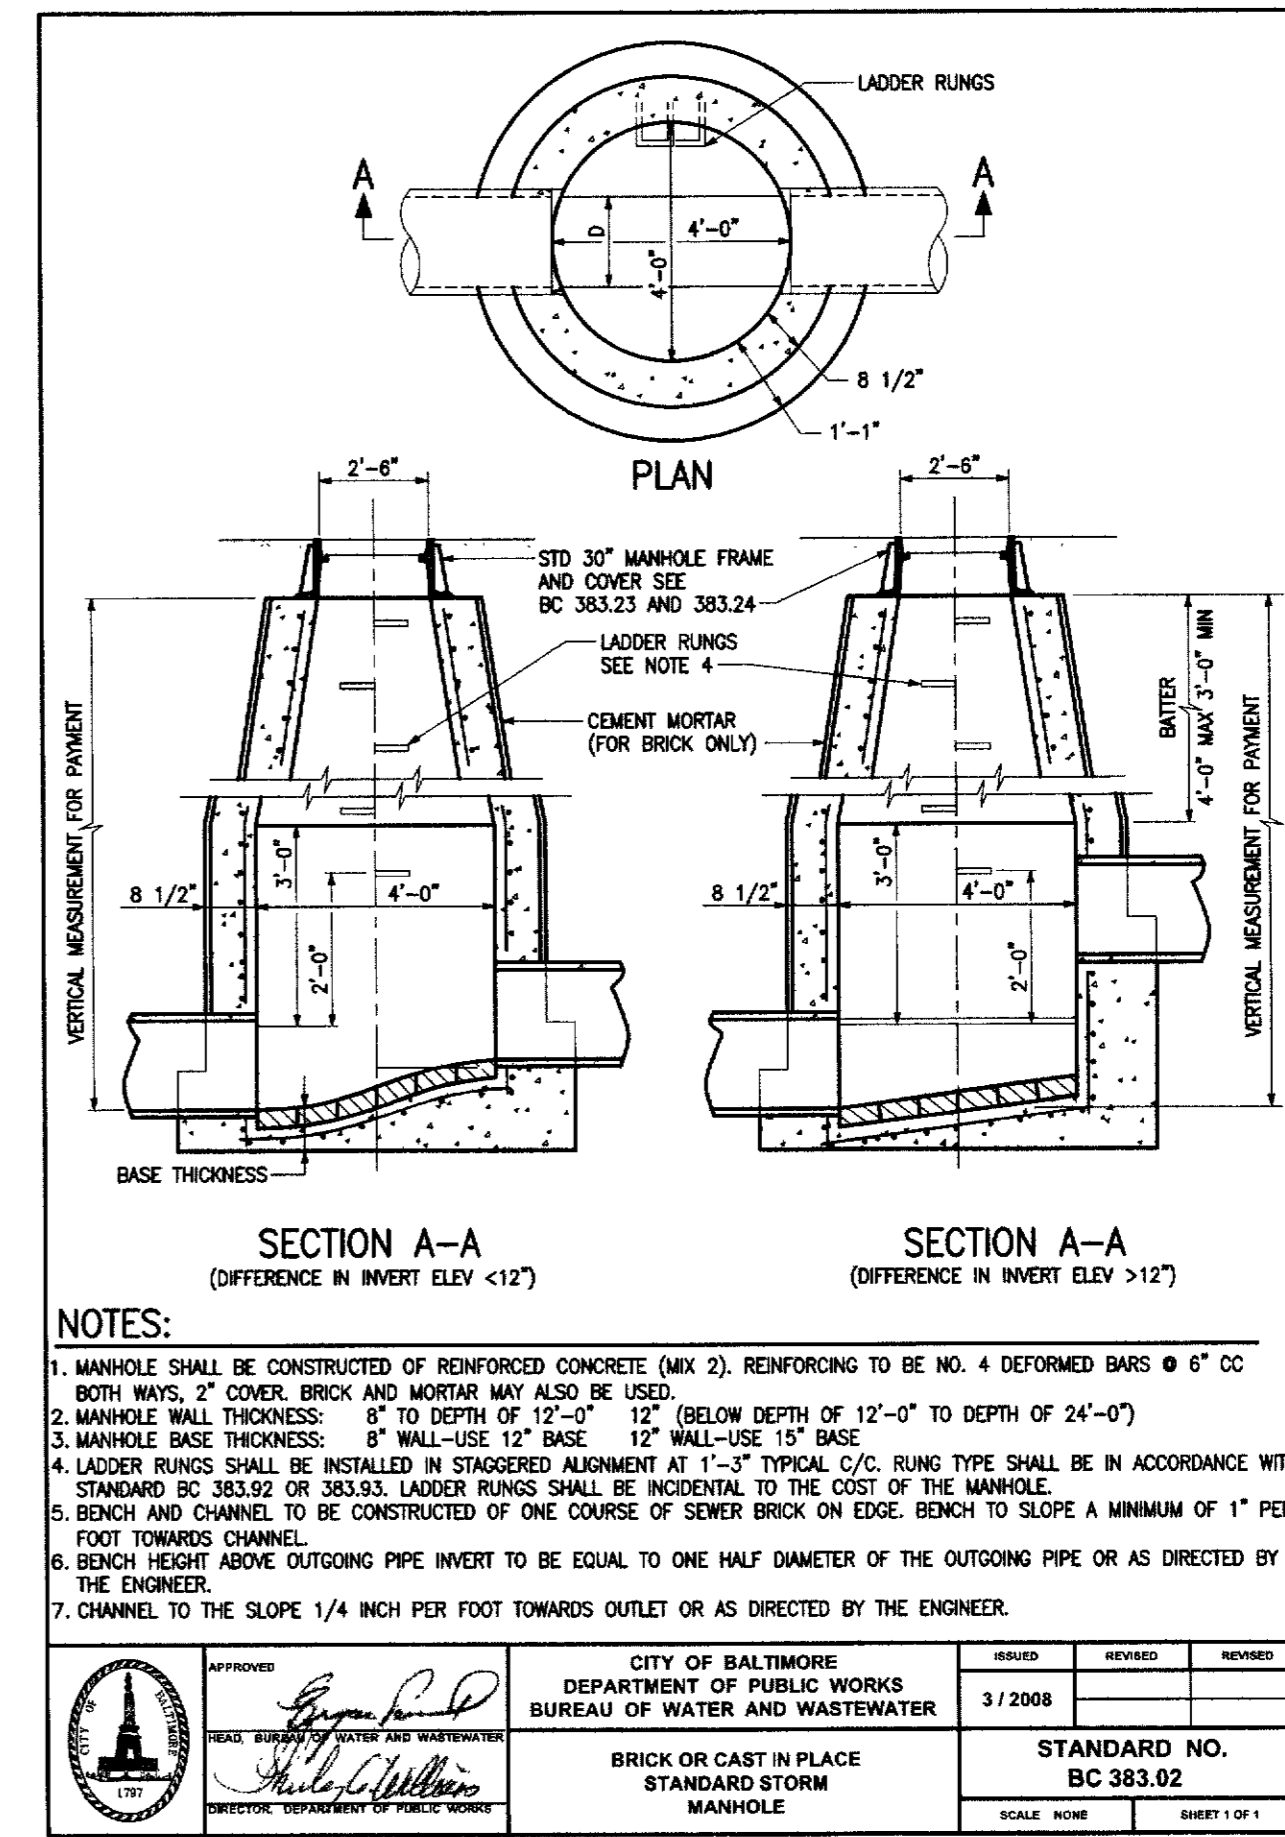

ESD # 7121

Professional Certification: I hereby certify that these documents were prepared or approved by me, and that I am a duly licensed professional engineer under the laws of the State of Maryland.
License No. 21718, Expiration Date: 2017-09-16