



WATER SERVICE PLAN - 2
SCALE: 1"=10'

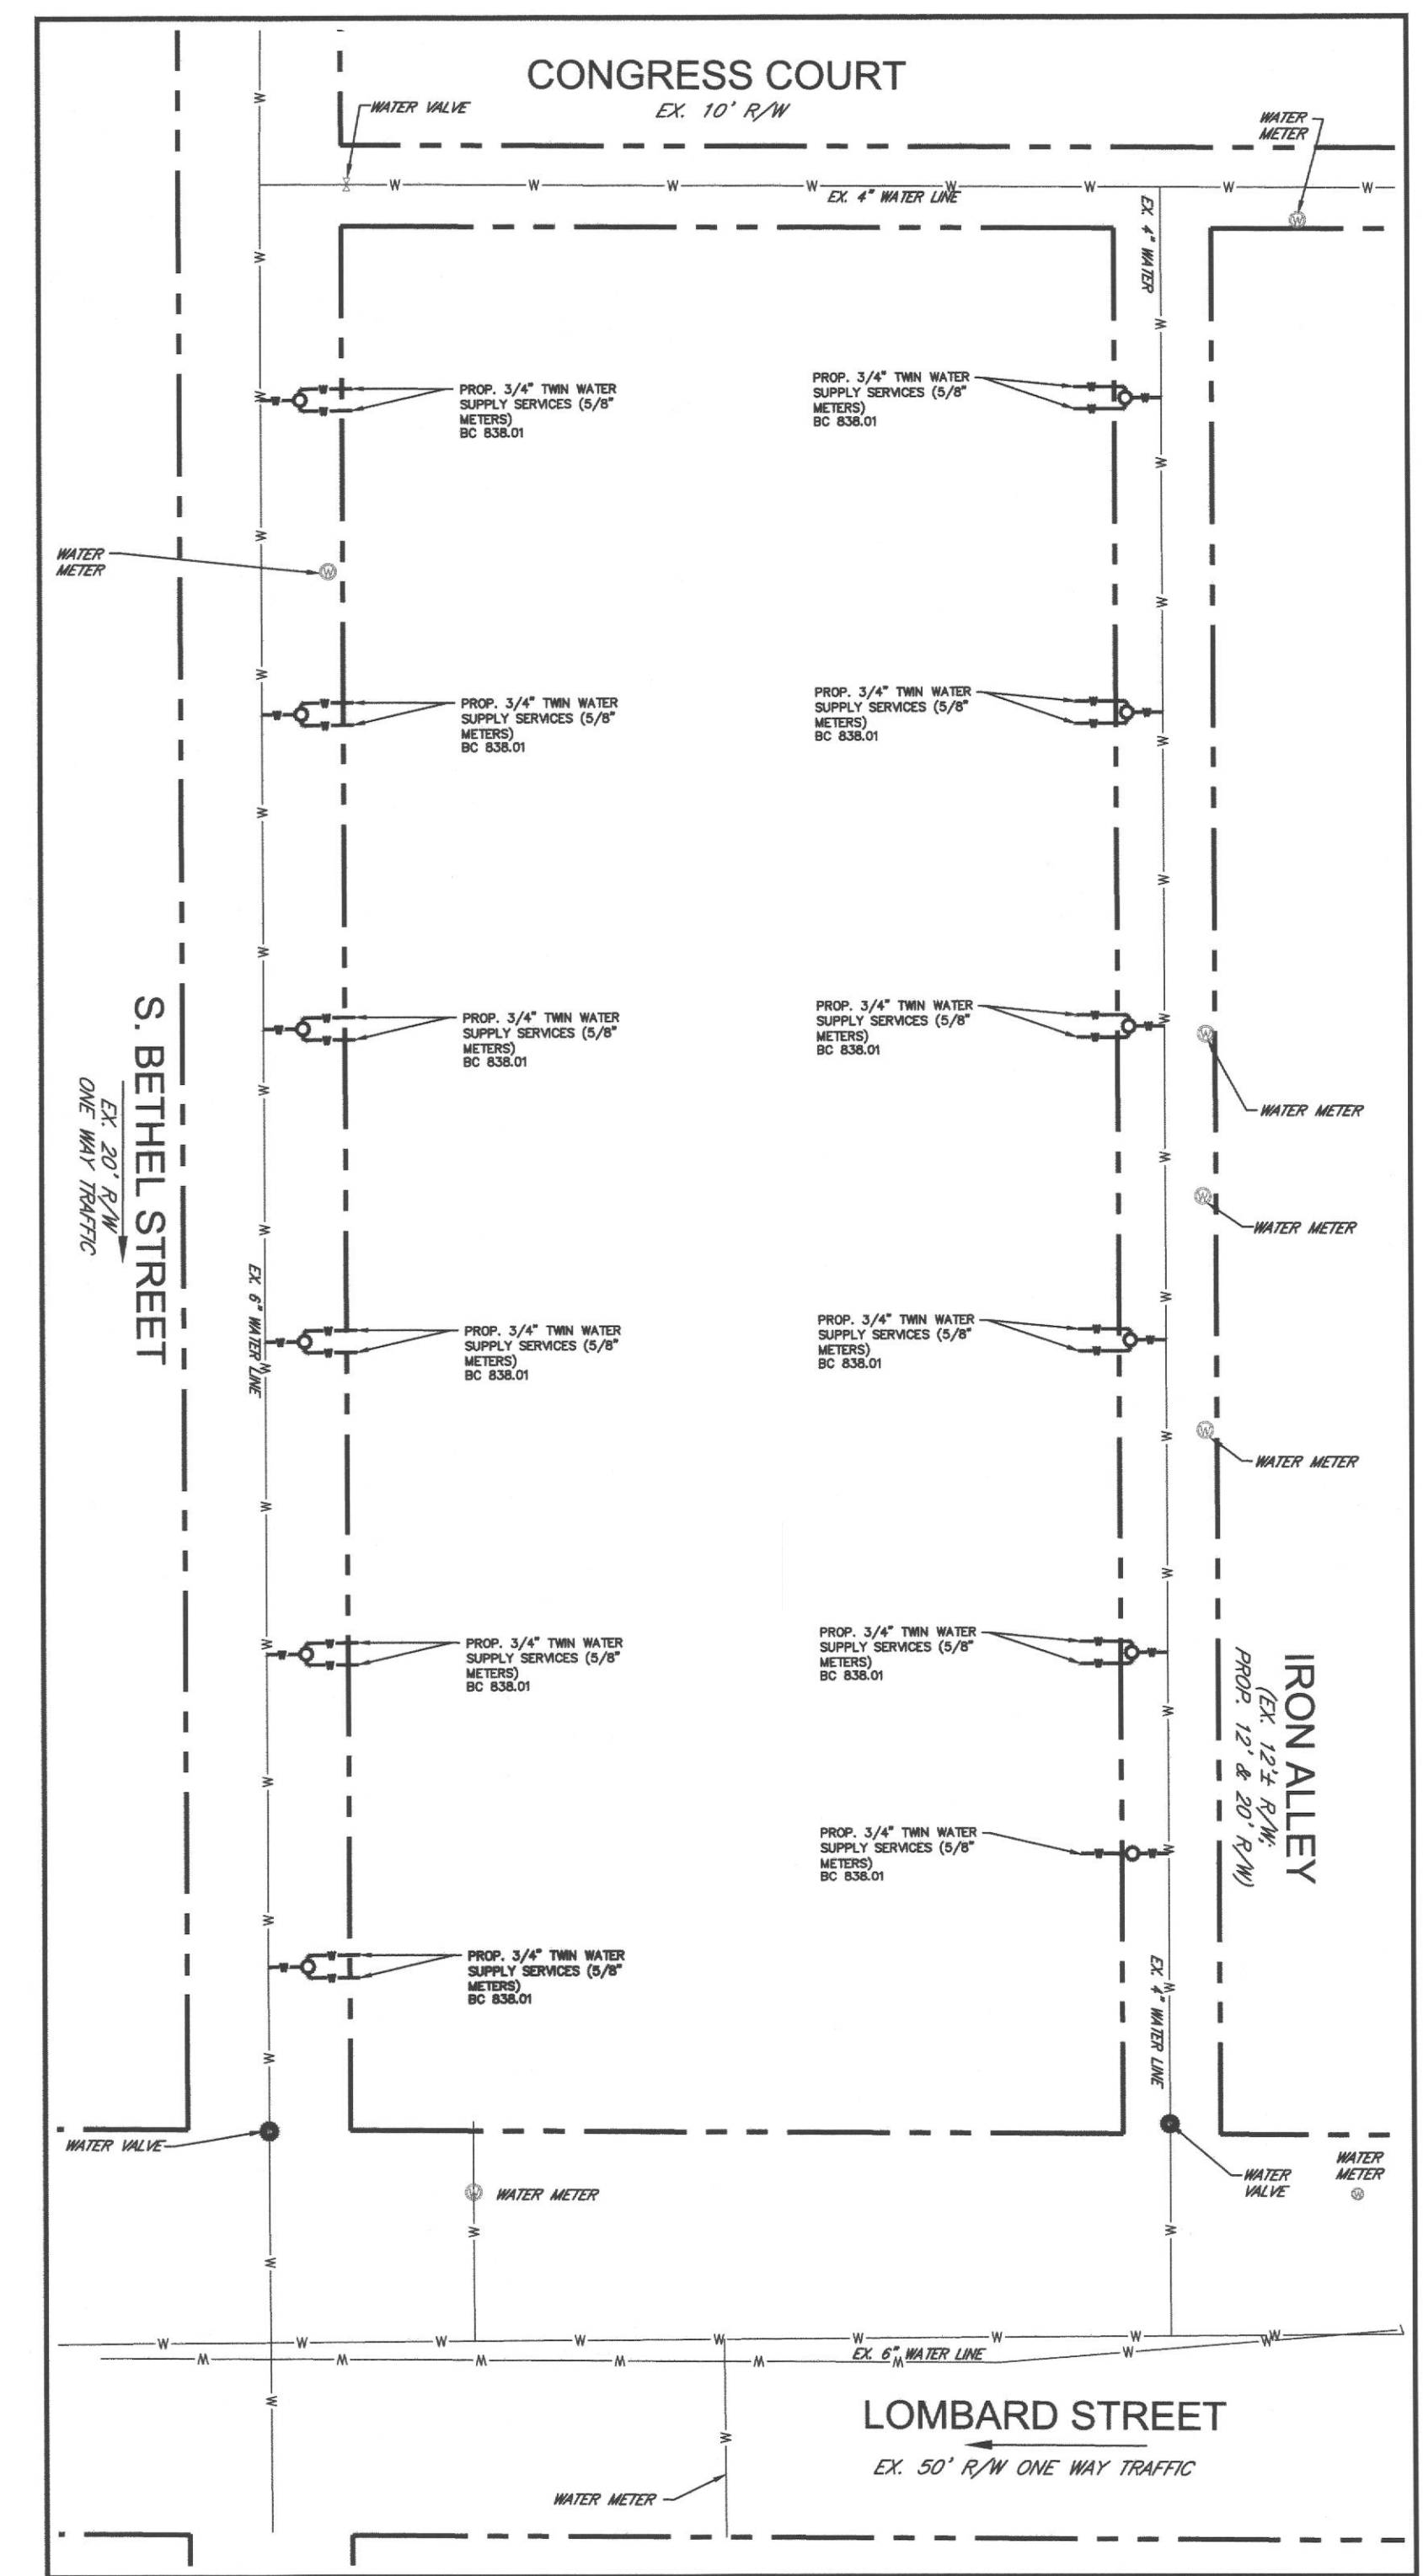


SHUT-OFF DIAGRAM
SCALE: 1"=20'

- EXISTING VALVE
- VALVE TO BE CLOSED FOR CONNECTION AND IN CASE OF EMERGENCY.

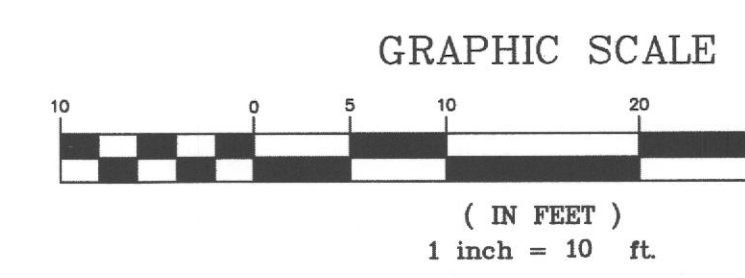

ESD # 7121

Professional Certification: I hereby certify that these documents were prepared or approved by me, and that I am a duly licensed professional engineer under the laws of the State of Maryland.
 License No. 21718, Expiration Date: 2017-09-16

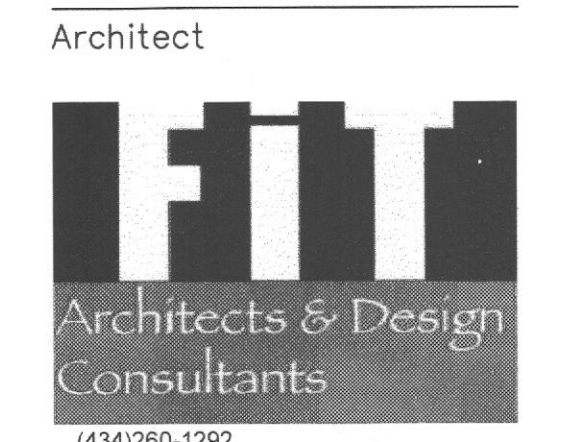

Architect
 (434)260-1292
 ftemelisso.fidaco@gmail.com
 Civil / Structural
M.A Design Group LLC
 Consulting Engineers
 1705 Chester Mill Road
 Silver Spring, MD 20906

MEP

 SiTa Engineering,
 1334 9th Street,
 NW Suite 206
 Washington DC, 20001

Owner / Client
Herena USA, LLC
 210 E. Lexington Street
 Baltimore, Maryland 21202

Herena USA
 E. Lombard Street
 1622-1634 Lombard Street
 922 S. Bethel Street
 Baltimore, MD 21212

REV	DESCRIPTION	DATE
4	SWM-ES	05/20/2017
3	SWM-ES	09/29/2016
2	SWM-ES	08/15/2016
1	BID-SET	02/5/2016

REVISION HISTORY



Date: 02/5/2016
 Project # 1501.01
WATER SERVICE PLAN-2

C-2.21