




ELEVATION AT 1

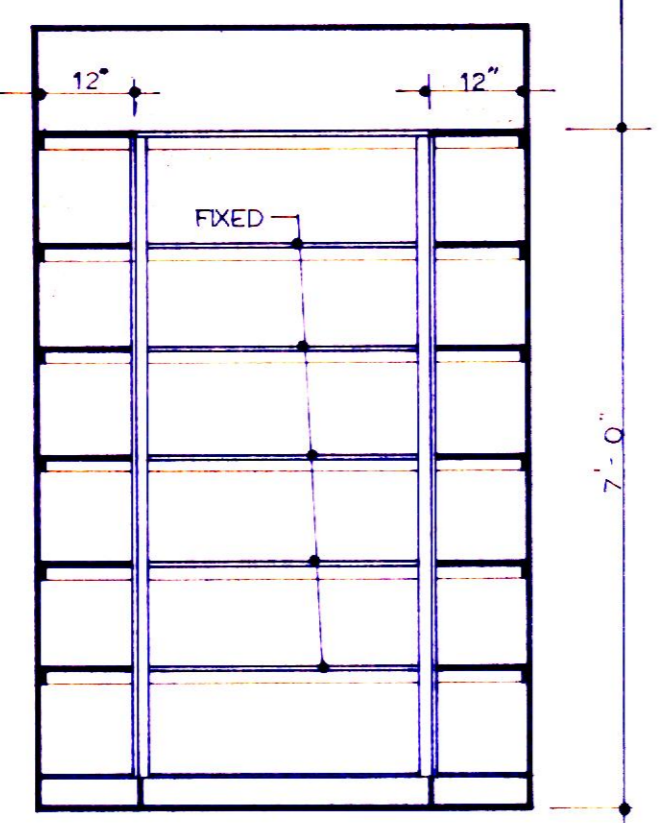


ELEVATION AT 2

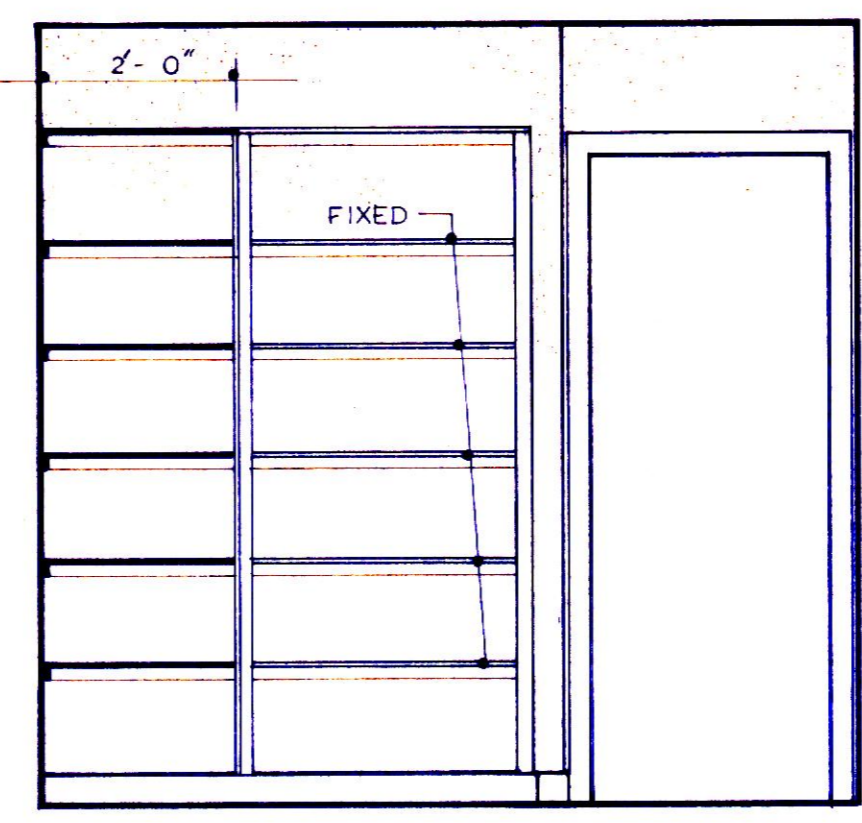


ELEVATION AT 3

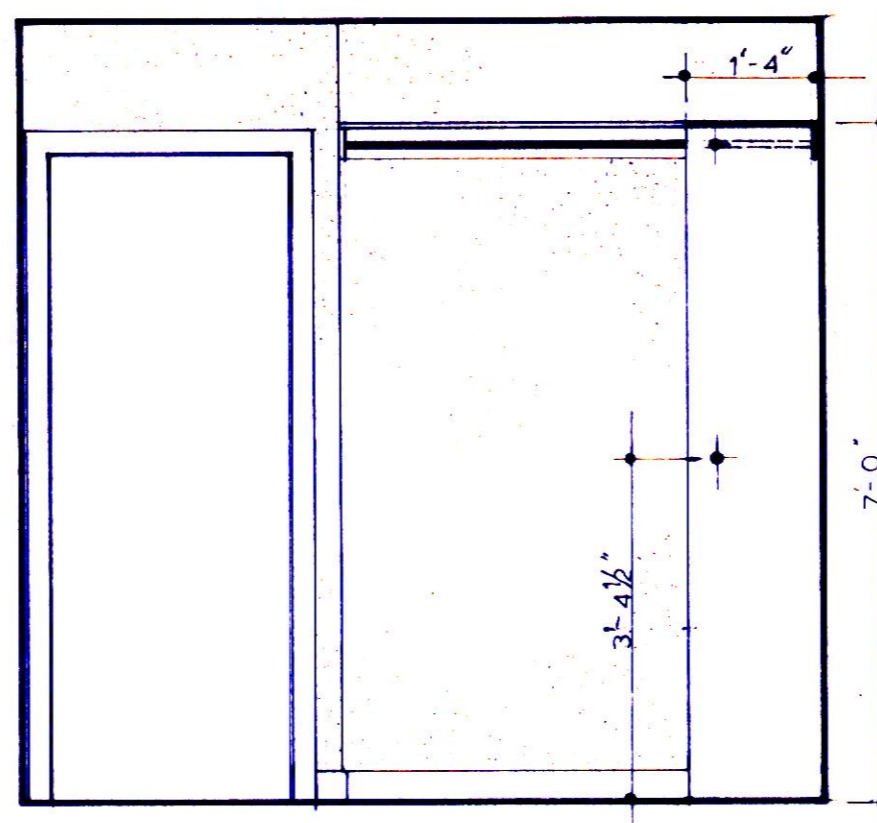


ELEVATION AT 4

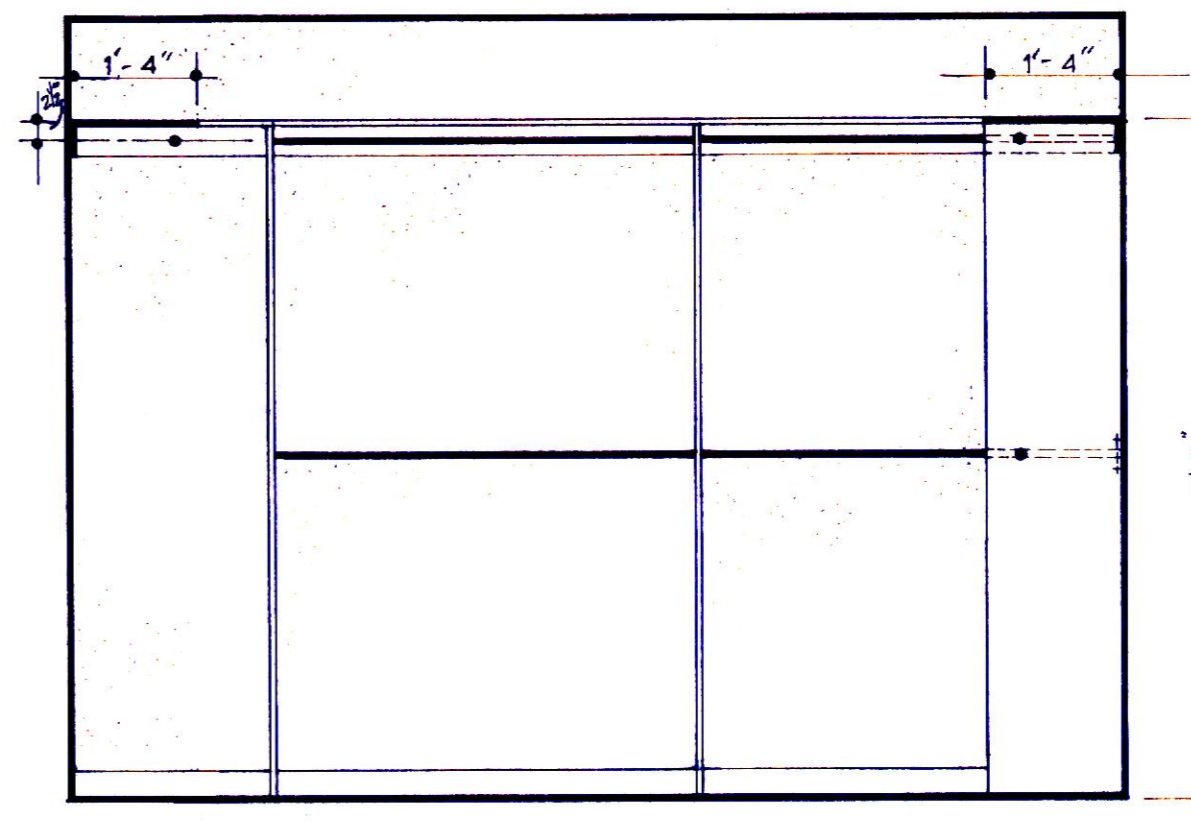


ELEVATION AT 5

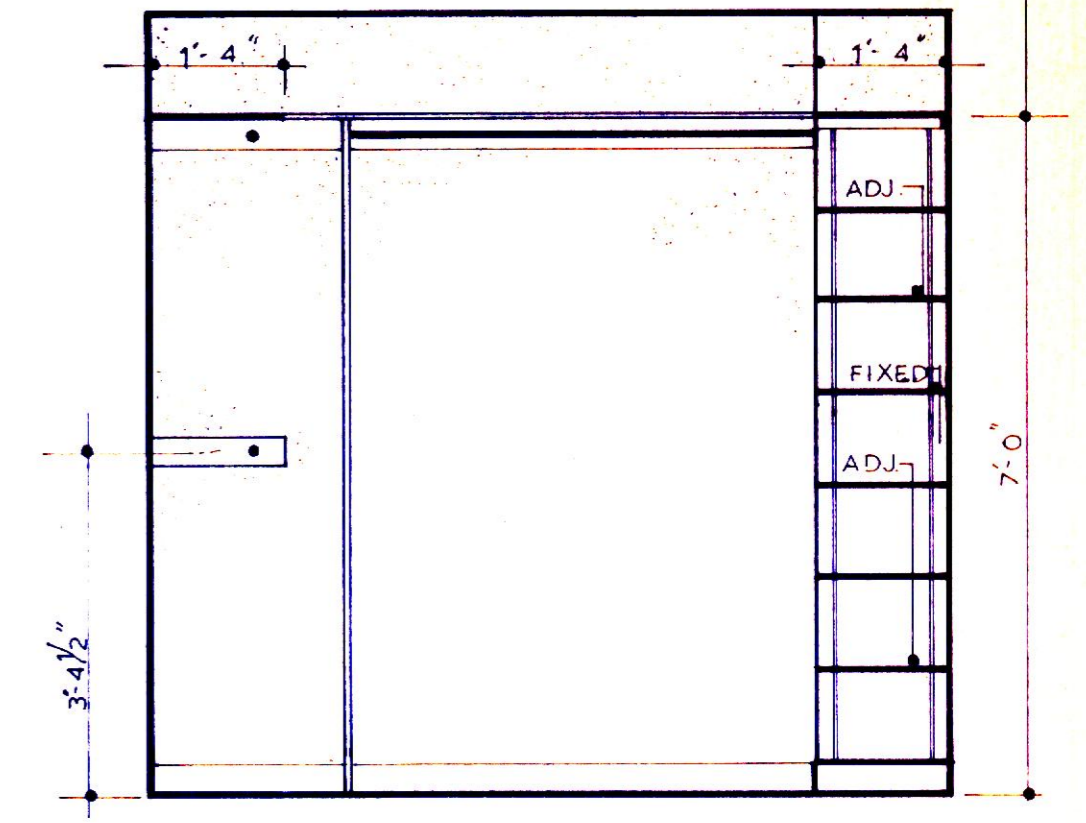


ELEVATION AT 6

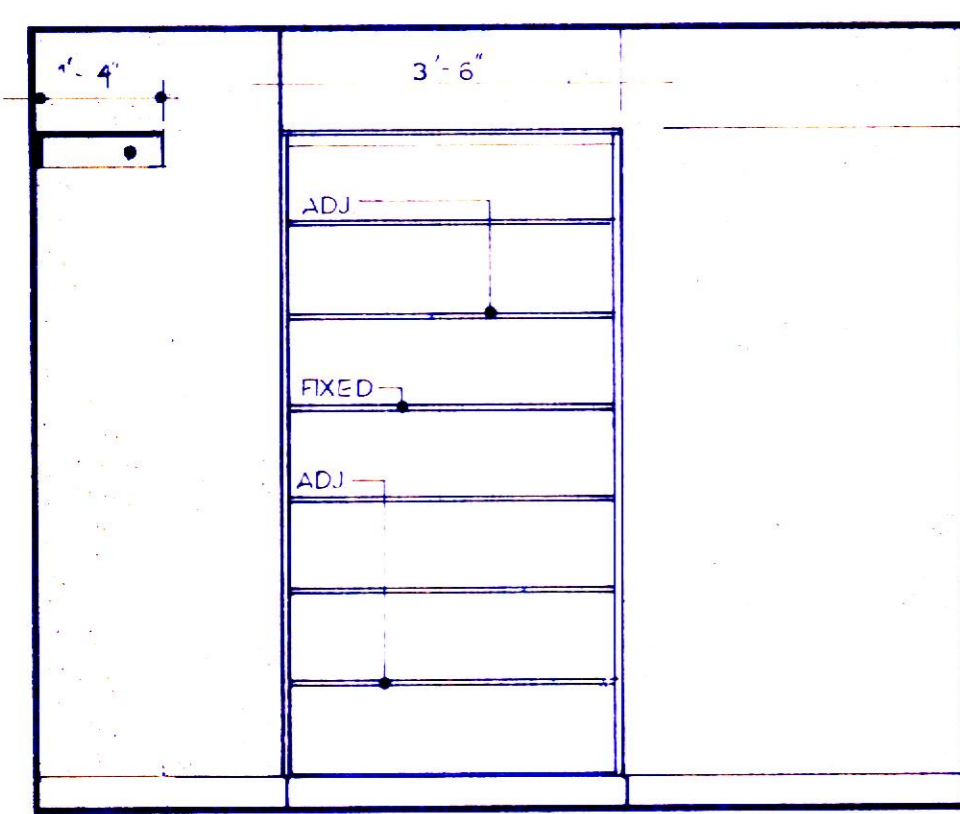


ELEVATION AT 7

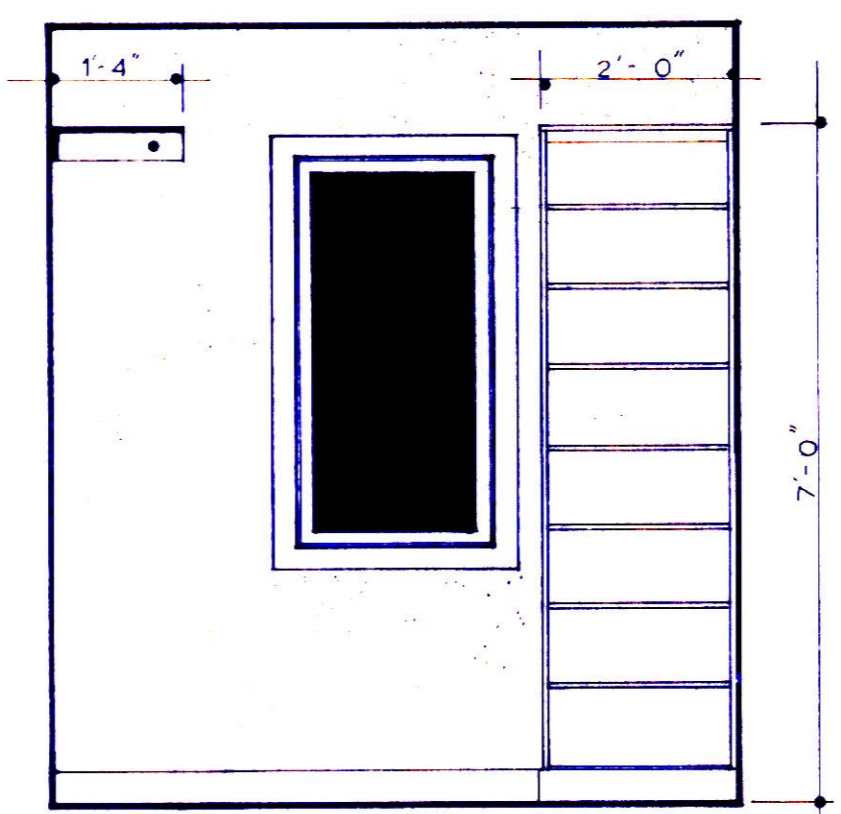


ELEVATION AT 8

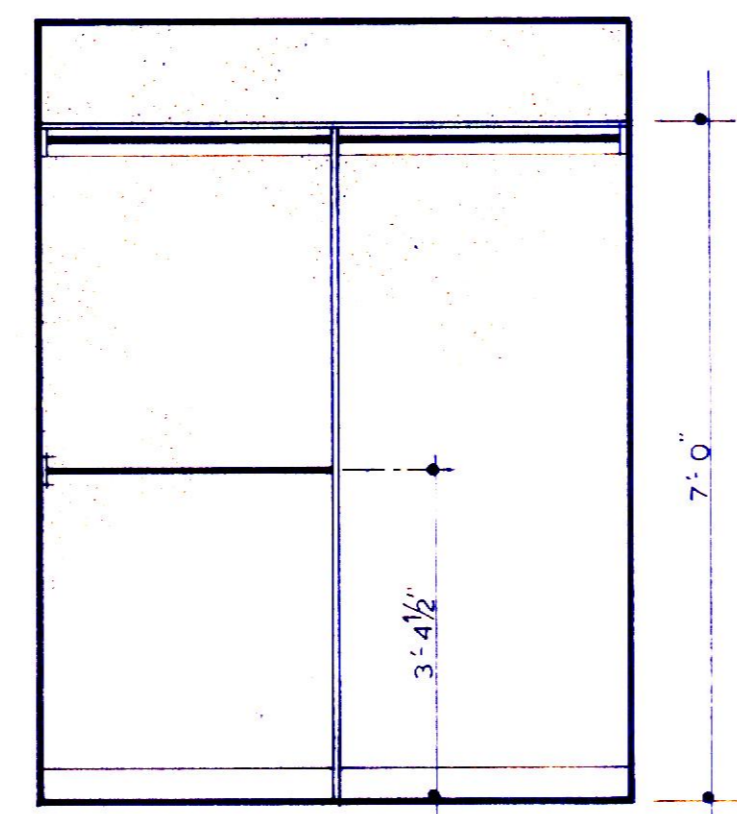


ELEVATION AT 9

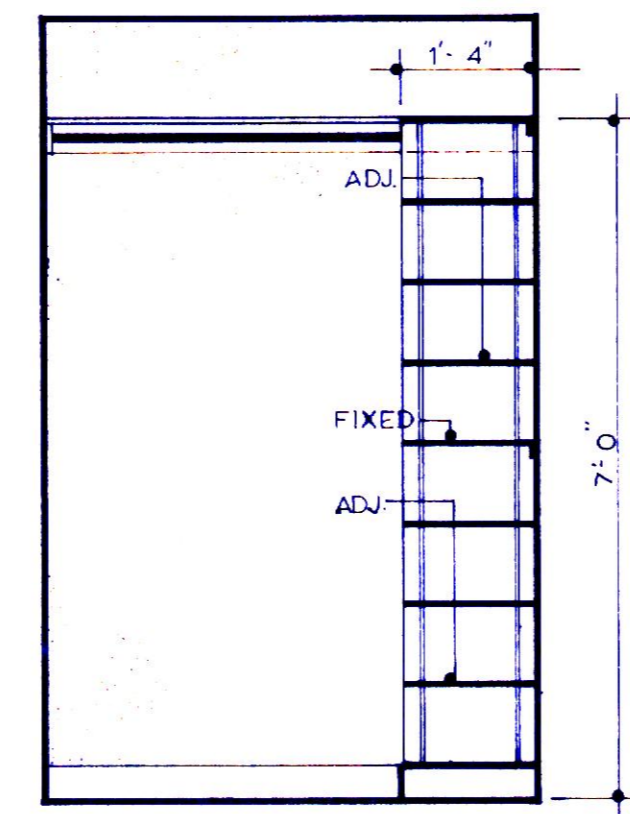


ELEVATION AT 10

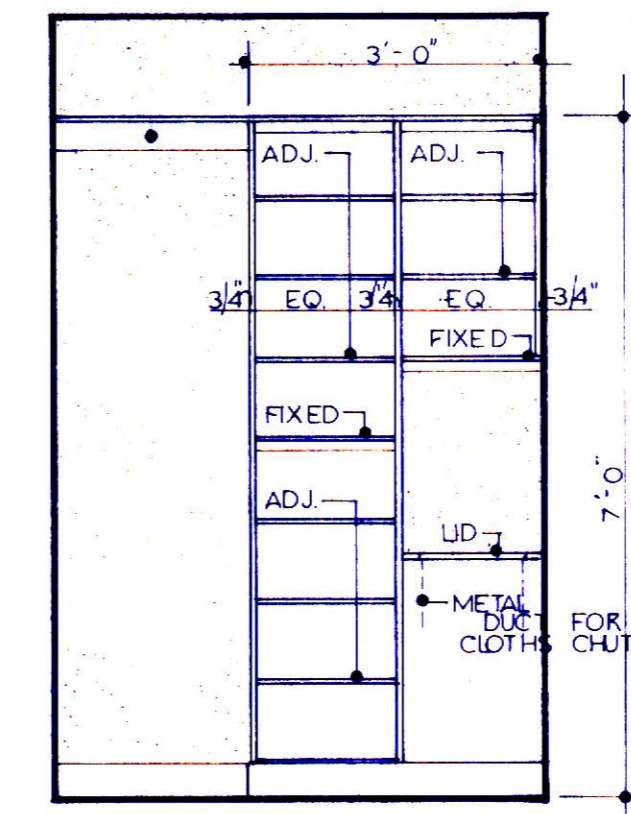


ELEVATION AT 11

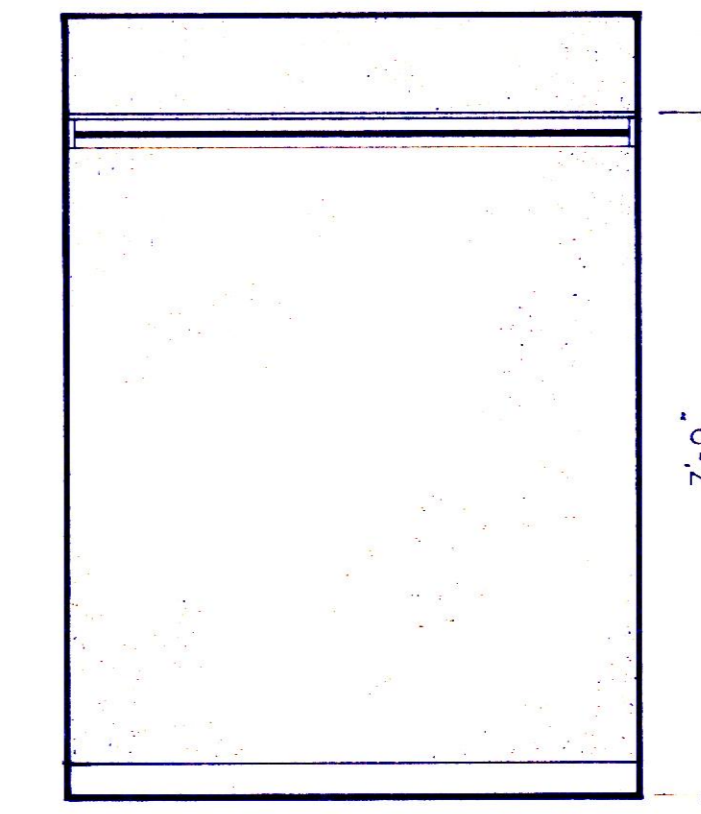


ELEVATION AT 13

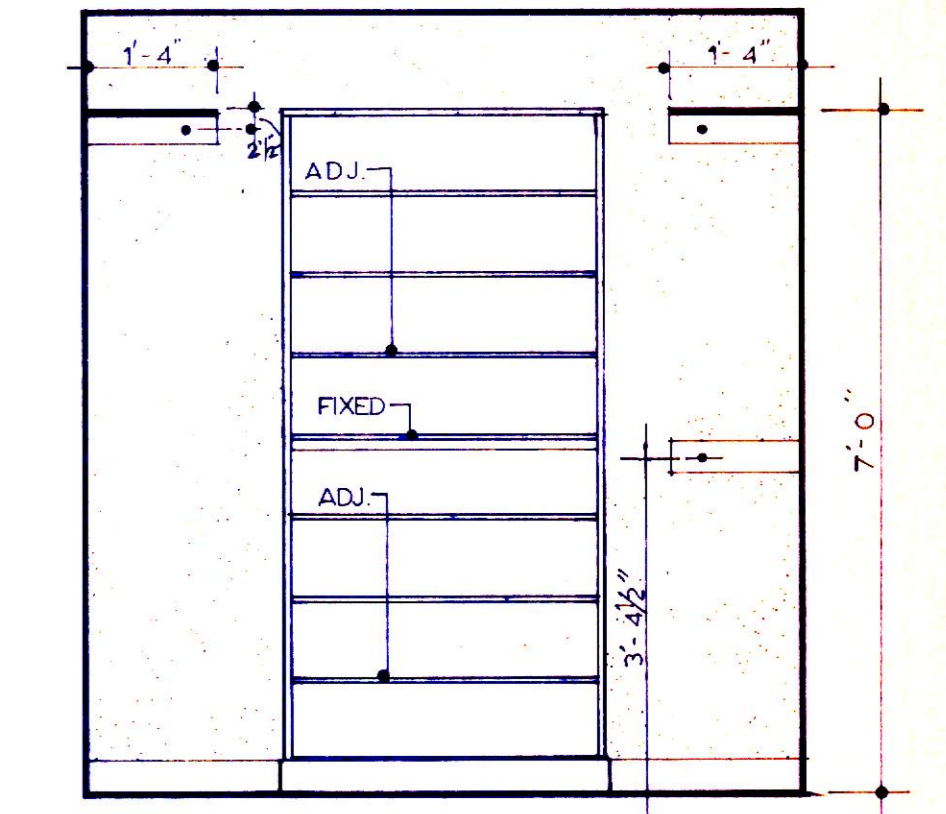


ELEVATION AT 14

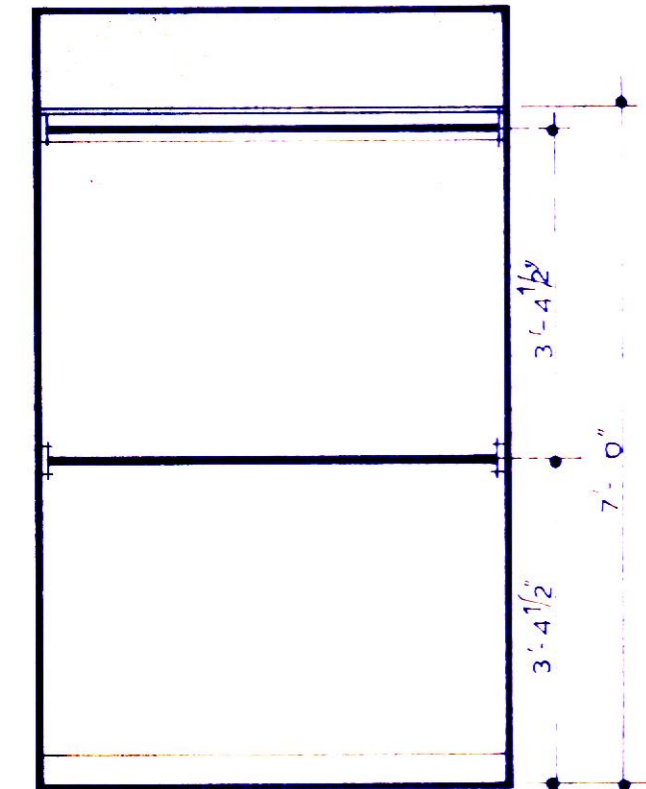


ELEVATION AT 5

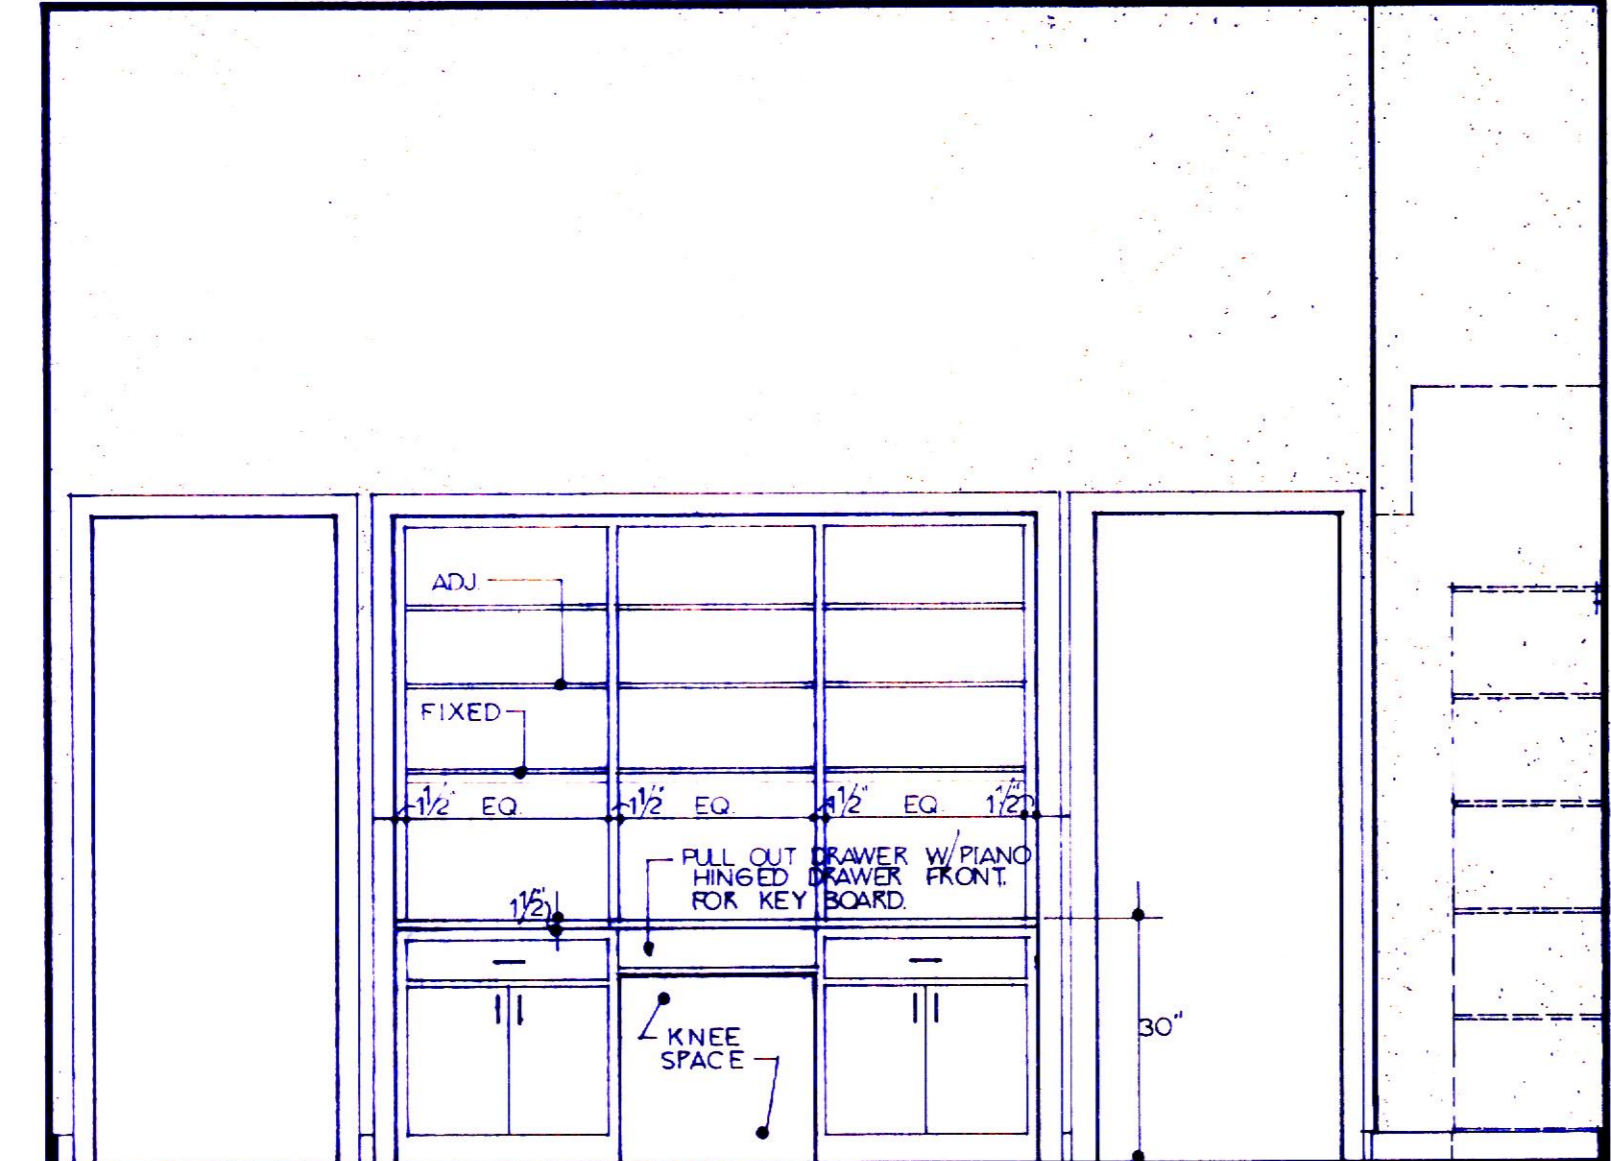


ELEVATION AT 12

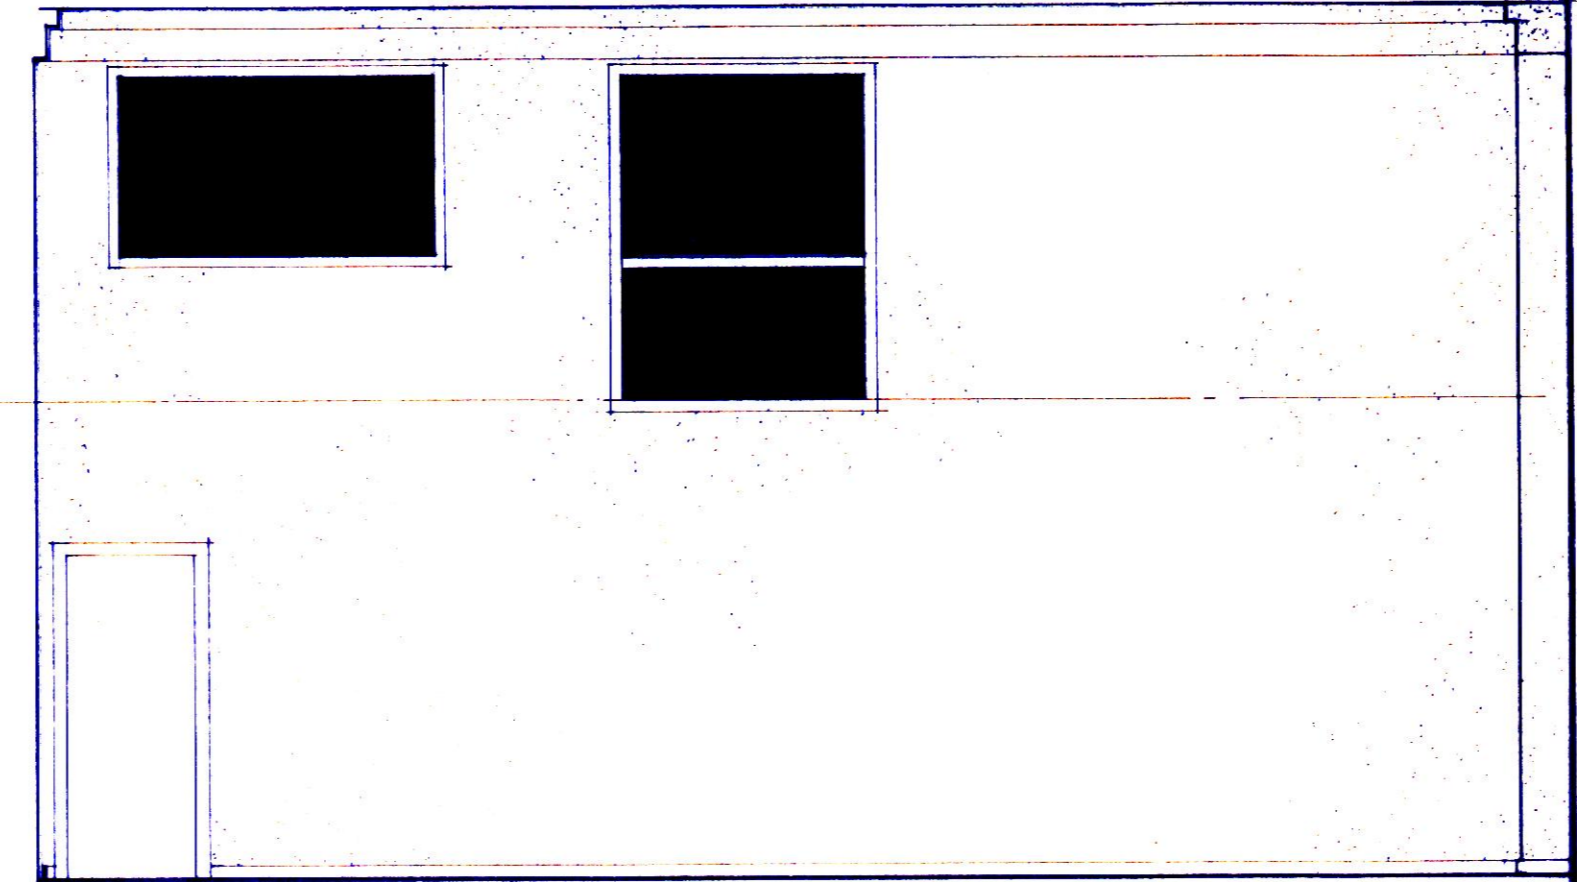


ELEVATION AT 16

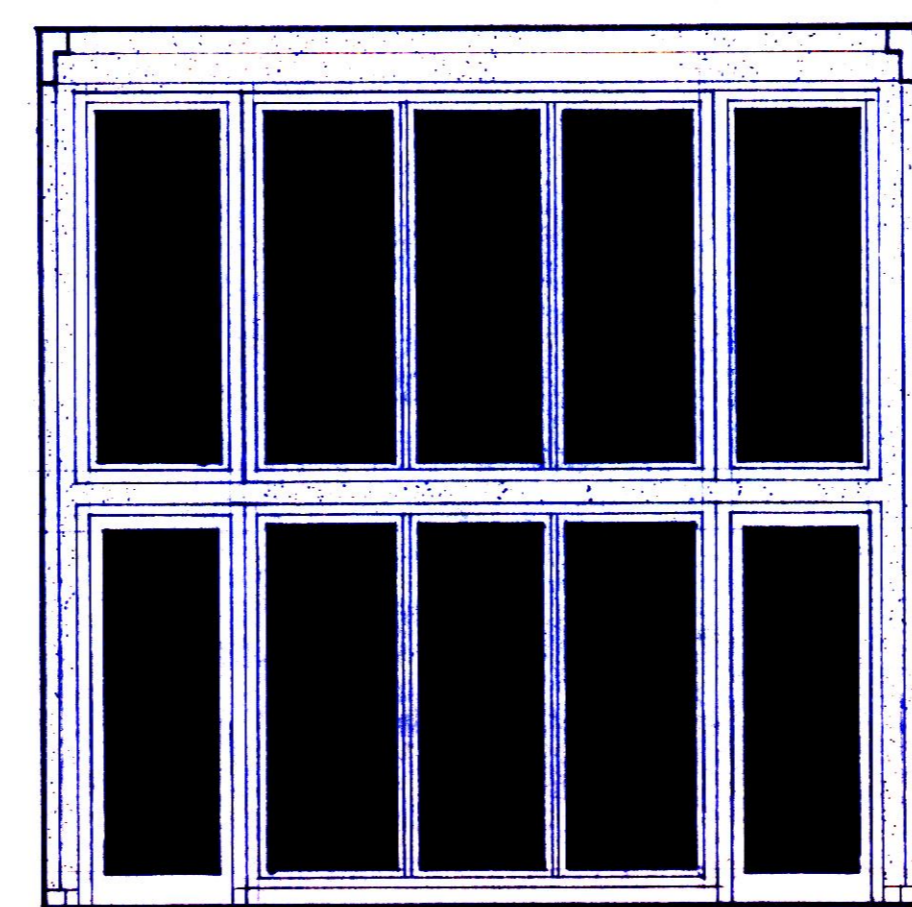


ELEVATION AT 17

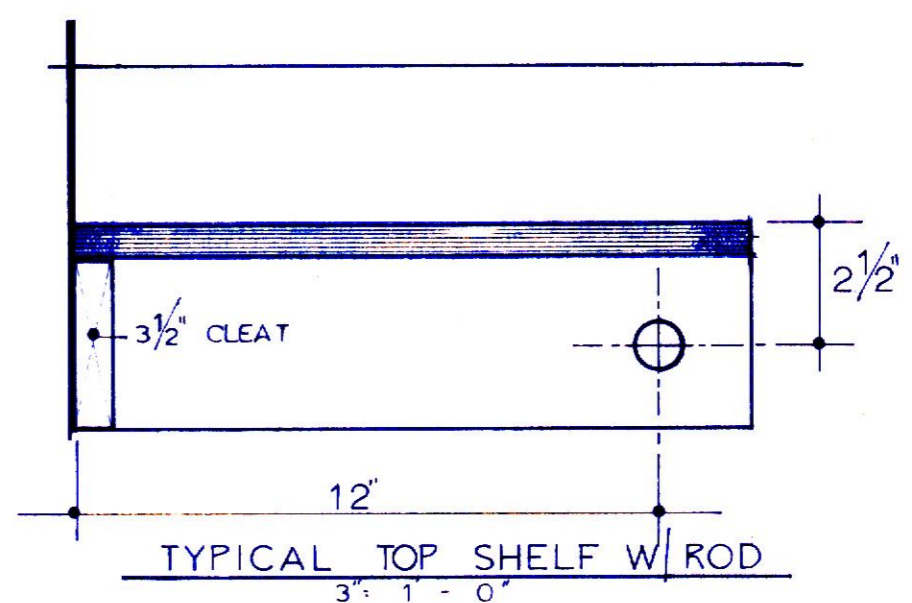

TYPICAL TOP SHELF W/ ROD

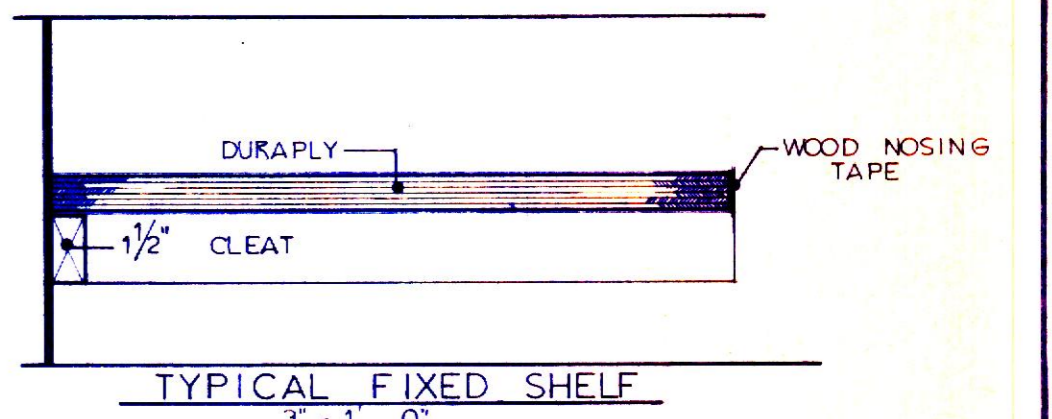

TYPICAL FIXED SHELF

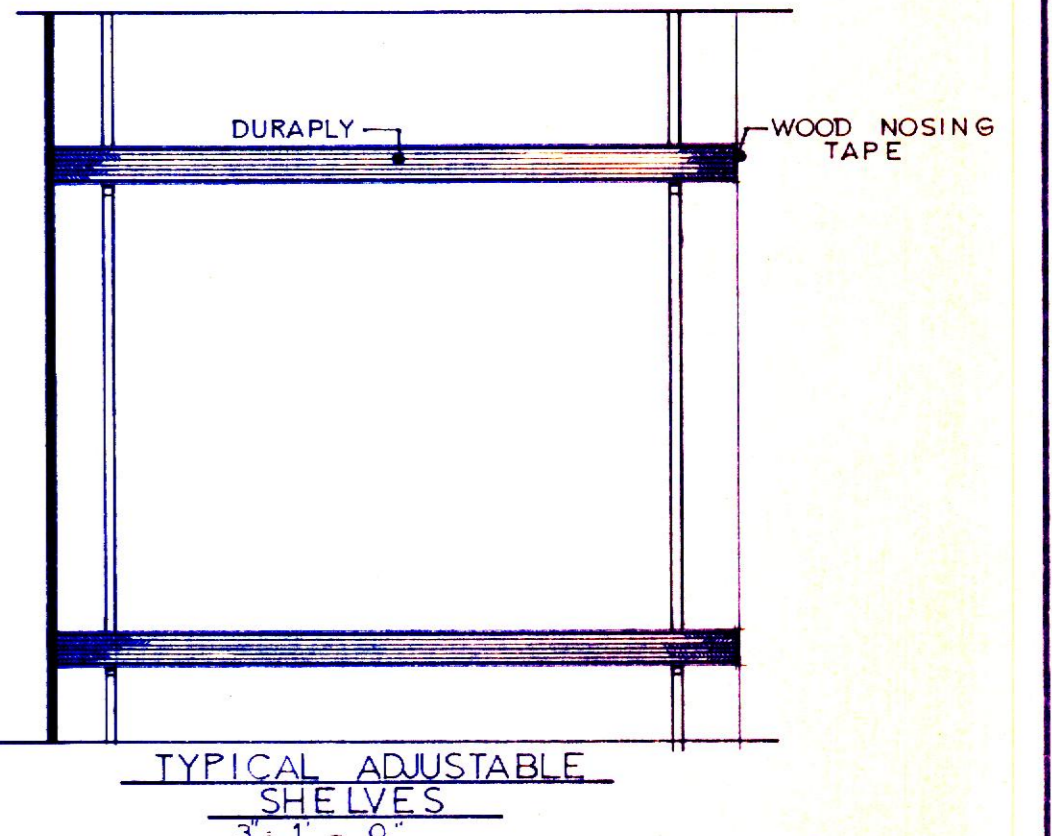

TYPICAL ADJUSTABLE SHELVES

OFFICE of JOHN N. PORTS
645 Colonial Avenue
YORK, PENNSYLVANIA 17403
(717) 848-2774

NEW FOR RESIDENCE
MR & MRS KEITH SHAFFER
LOT 23, HERITAGE HILLS, YORK, PA.
SCALE: 1/4" = 1'-0" APPROVED BY: _____
DATE: 3-16-95 DRAWN BY: B. D. P.
CLOSET ELEVATIONS, INTERIOR ELEVATIONS
DRAWING NUMBER: A-11