


TYPICAL WOOD MOULDINGS

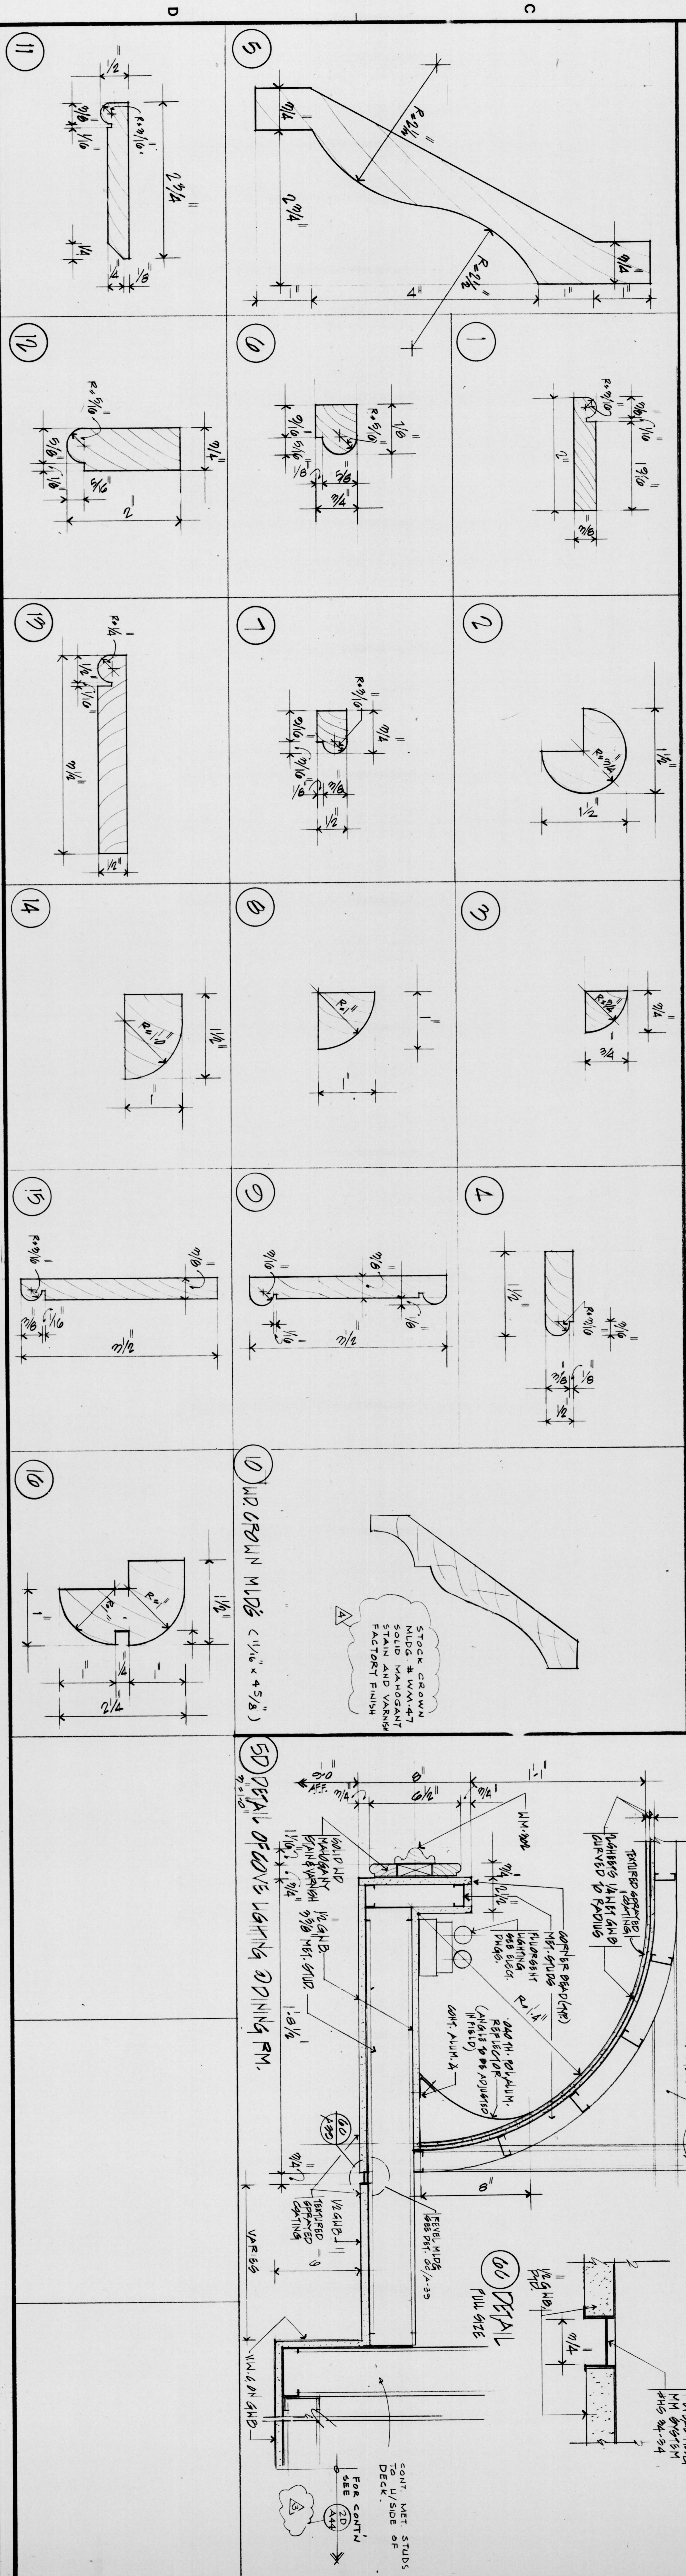

| | | | |
|--|--|--|--|
| <p>Henry Adams, Inc. Mech./Elect. Engineers</p> | | <p>Faisant Associates, Inc. Structural Engineers</p> | |
| <p>Gaudreau, Inc. Architect-Planner-Engineers Baltimore</p> | | <p>610 Light Street, Baltimore, Maryland 21201</p> | |
| <p>CORPORATE HEADQUARTERS McCormick & Company LOVETON BUSINESS CENTER BALTIMORE COUNTY, MARYLAND</p> | | | |
| <p>BID PACK #3</p> | | | |
| <p>NO. DATE DESCRIPTION 75176 PER APP #1 75176 REVISED</p> | | <p>REVISIONS</p> | |
| <p>PROJ. NO. 8914.10 DATE 04-11-90</p> | | <p>MISC. DETAILS DWG. NO. A-39</p> | |