


TYPICAL CONE FIRST FLOOR

TYPICAL CONE SECOND FLOOR

TYPICAL CONE FIRST AND SECOND FLOORS

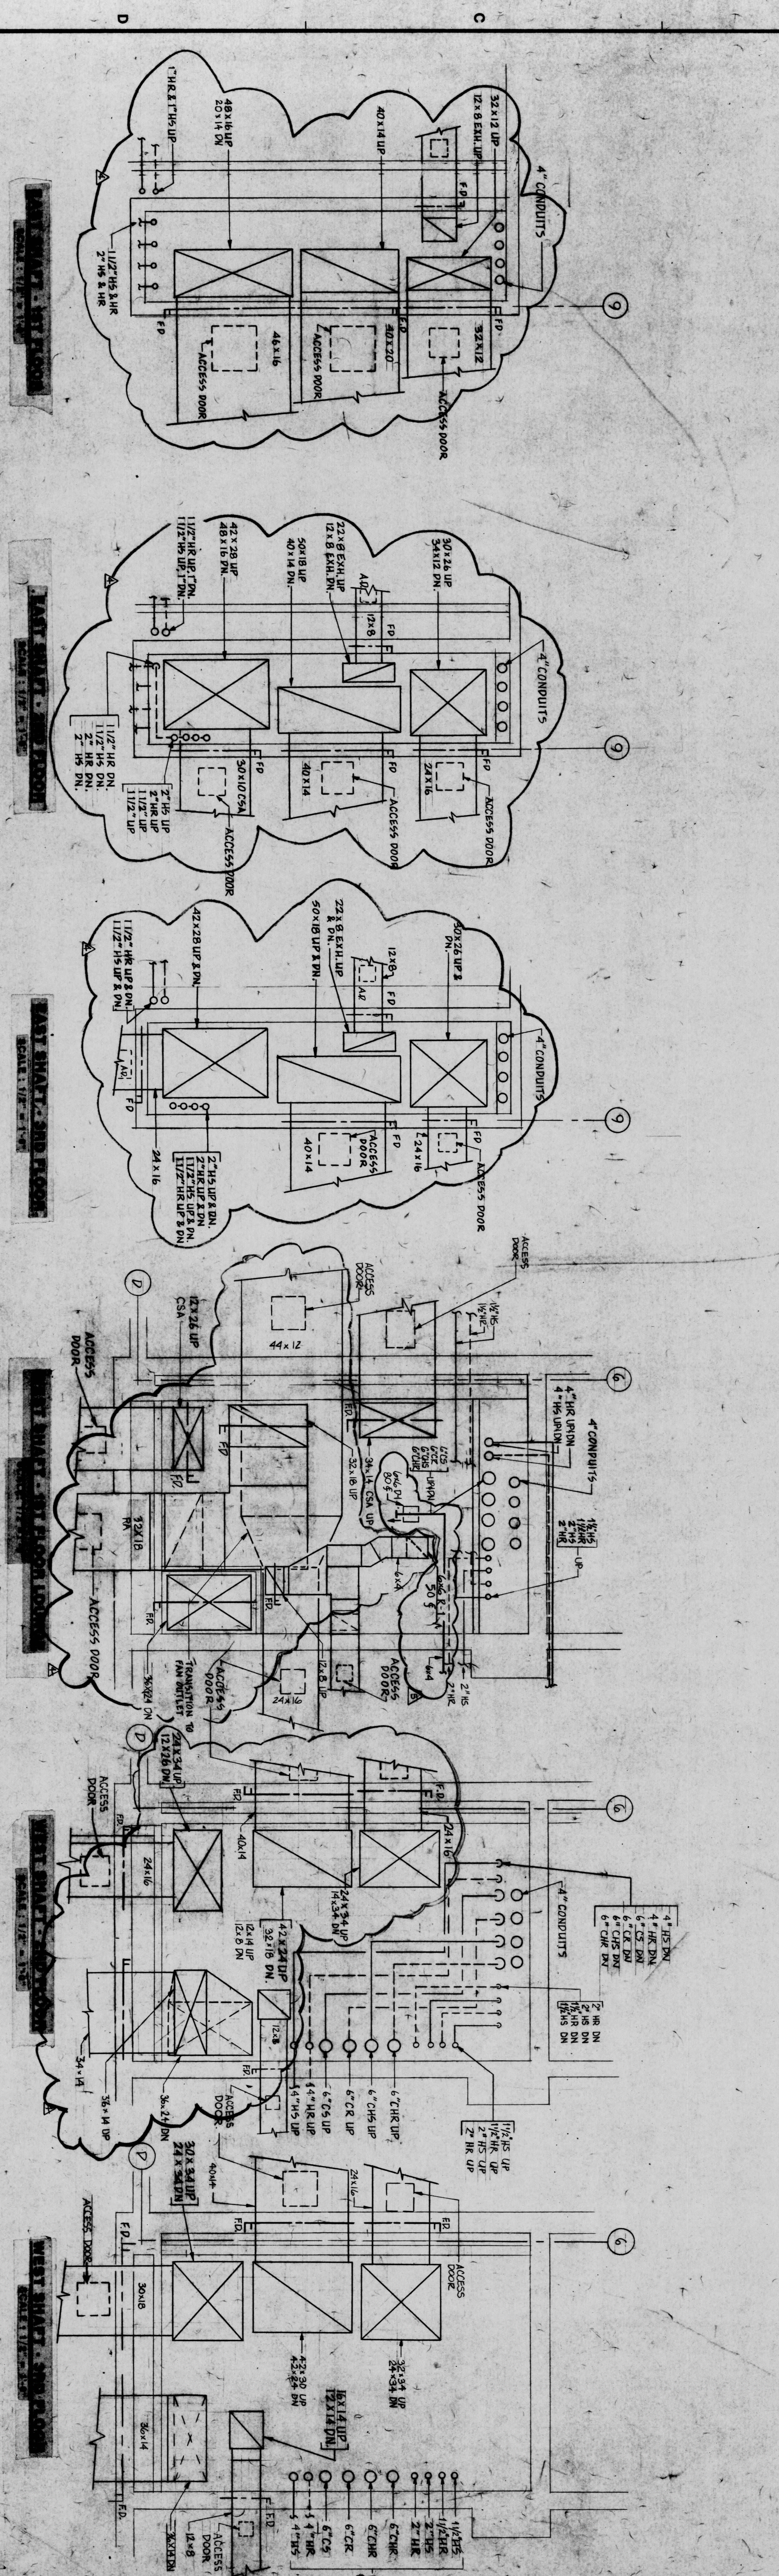

TYPICAL CONE FIRST FLOOR

TYPICAL CONE SECOND FLOOR

TYPICAL CONE FIRST AND SECOND FLOORS

TYPICAL CONE FIRST AND SECOND FLOORS

TYPICAL CONE FIRST AND SECOND FLOORS

BID PACKAGE 2.3

Henry Adams, Inc.
Mech./Elec. Engineers

Falasant Associates, Inc.
Structural Engineers

Gaudreau, Inc.
Access Pointers Engineers

Baltimore

CORPORATE HEADQUARTERS

McCormick & Company

LOVETON BUSINESS CENTER
BALTIMORE COUNTY, MARYLAND

REVISIONS	
NO.	DESCRIPTION
1	CONSTRUCTION SET
2	DATE

PROJ. NO. _____

DATE _____

DWG. NO. _____