

REAR ELEVATION



RIGHT SIDE ELEVATION



LEFT SIDE ELEVATION





FRONT ELEVATION

1/4" = 1'-0"

1  
JAN. 30, 99  
REV 3-22-99

LOT 2 ~ PLENHEIM FIELDS  
17 DALEBROOK DR  
PHOENIX MD. 21131

RESIDENTIAL DESIGN & CONSTRUCTION  
BY DUERBECK BUILDING CORPORATION  
51 PLENHEIM FARM LANE  
PHOENIX MD. 21131  
410-592-9907

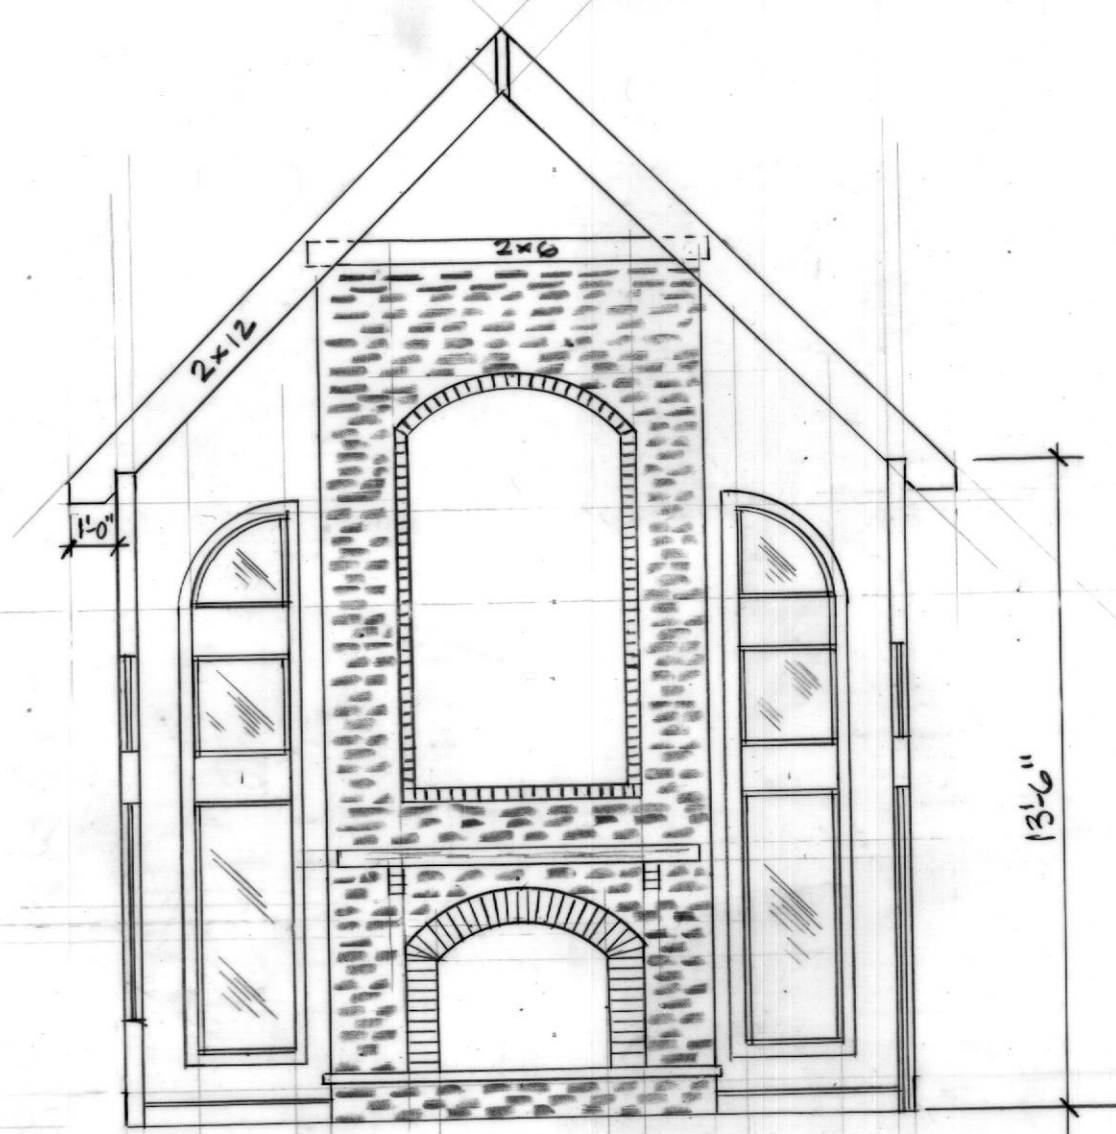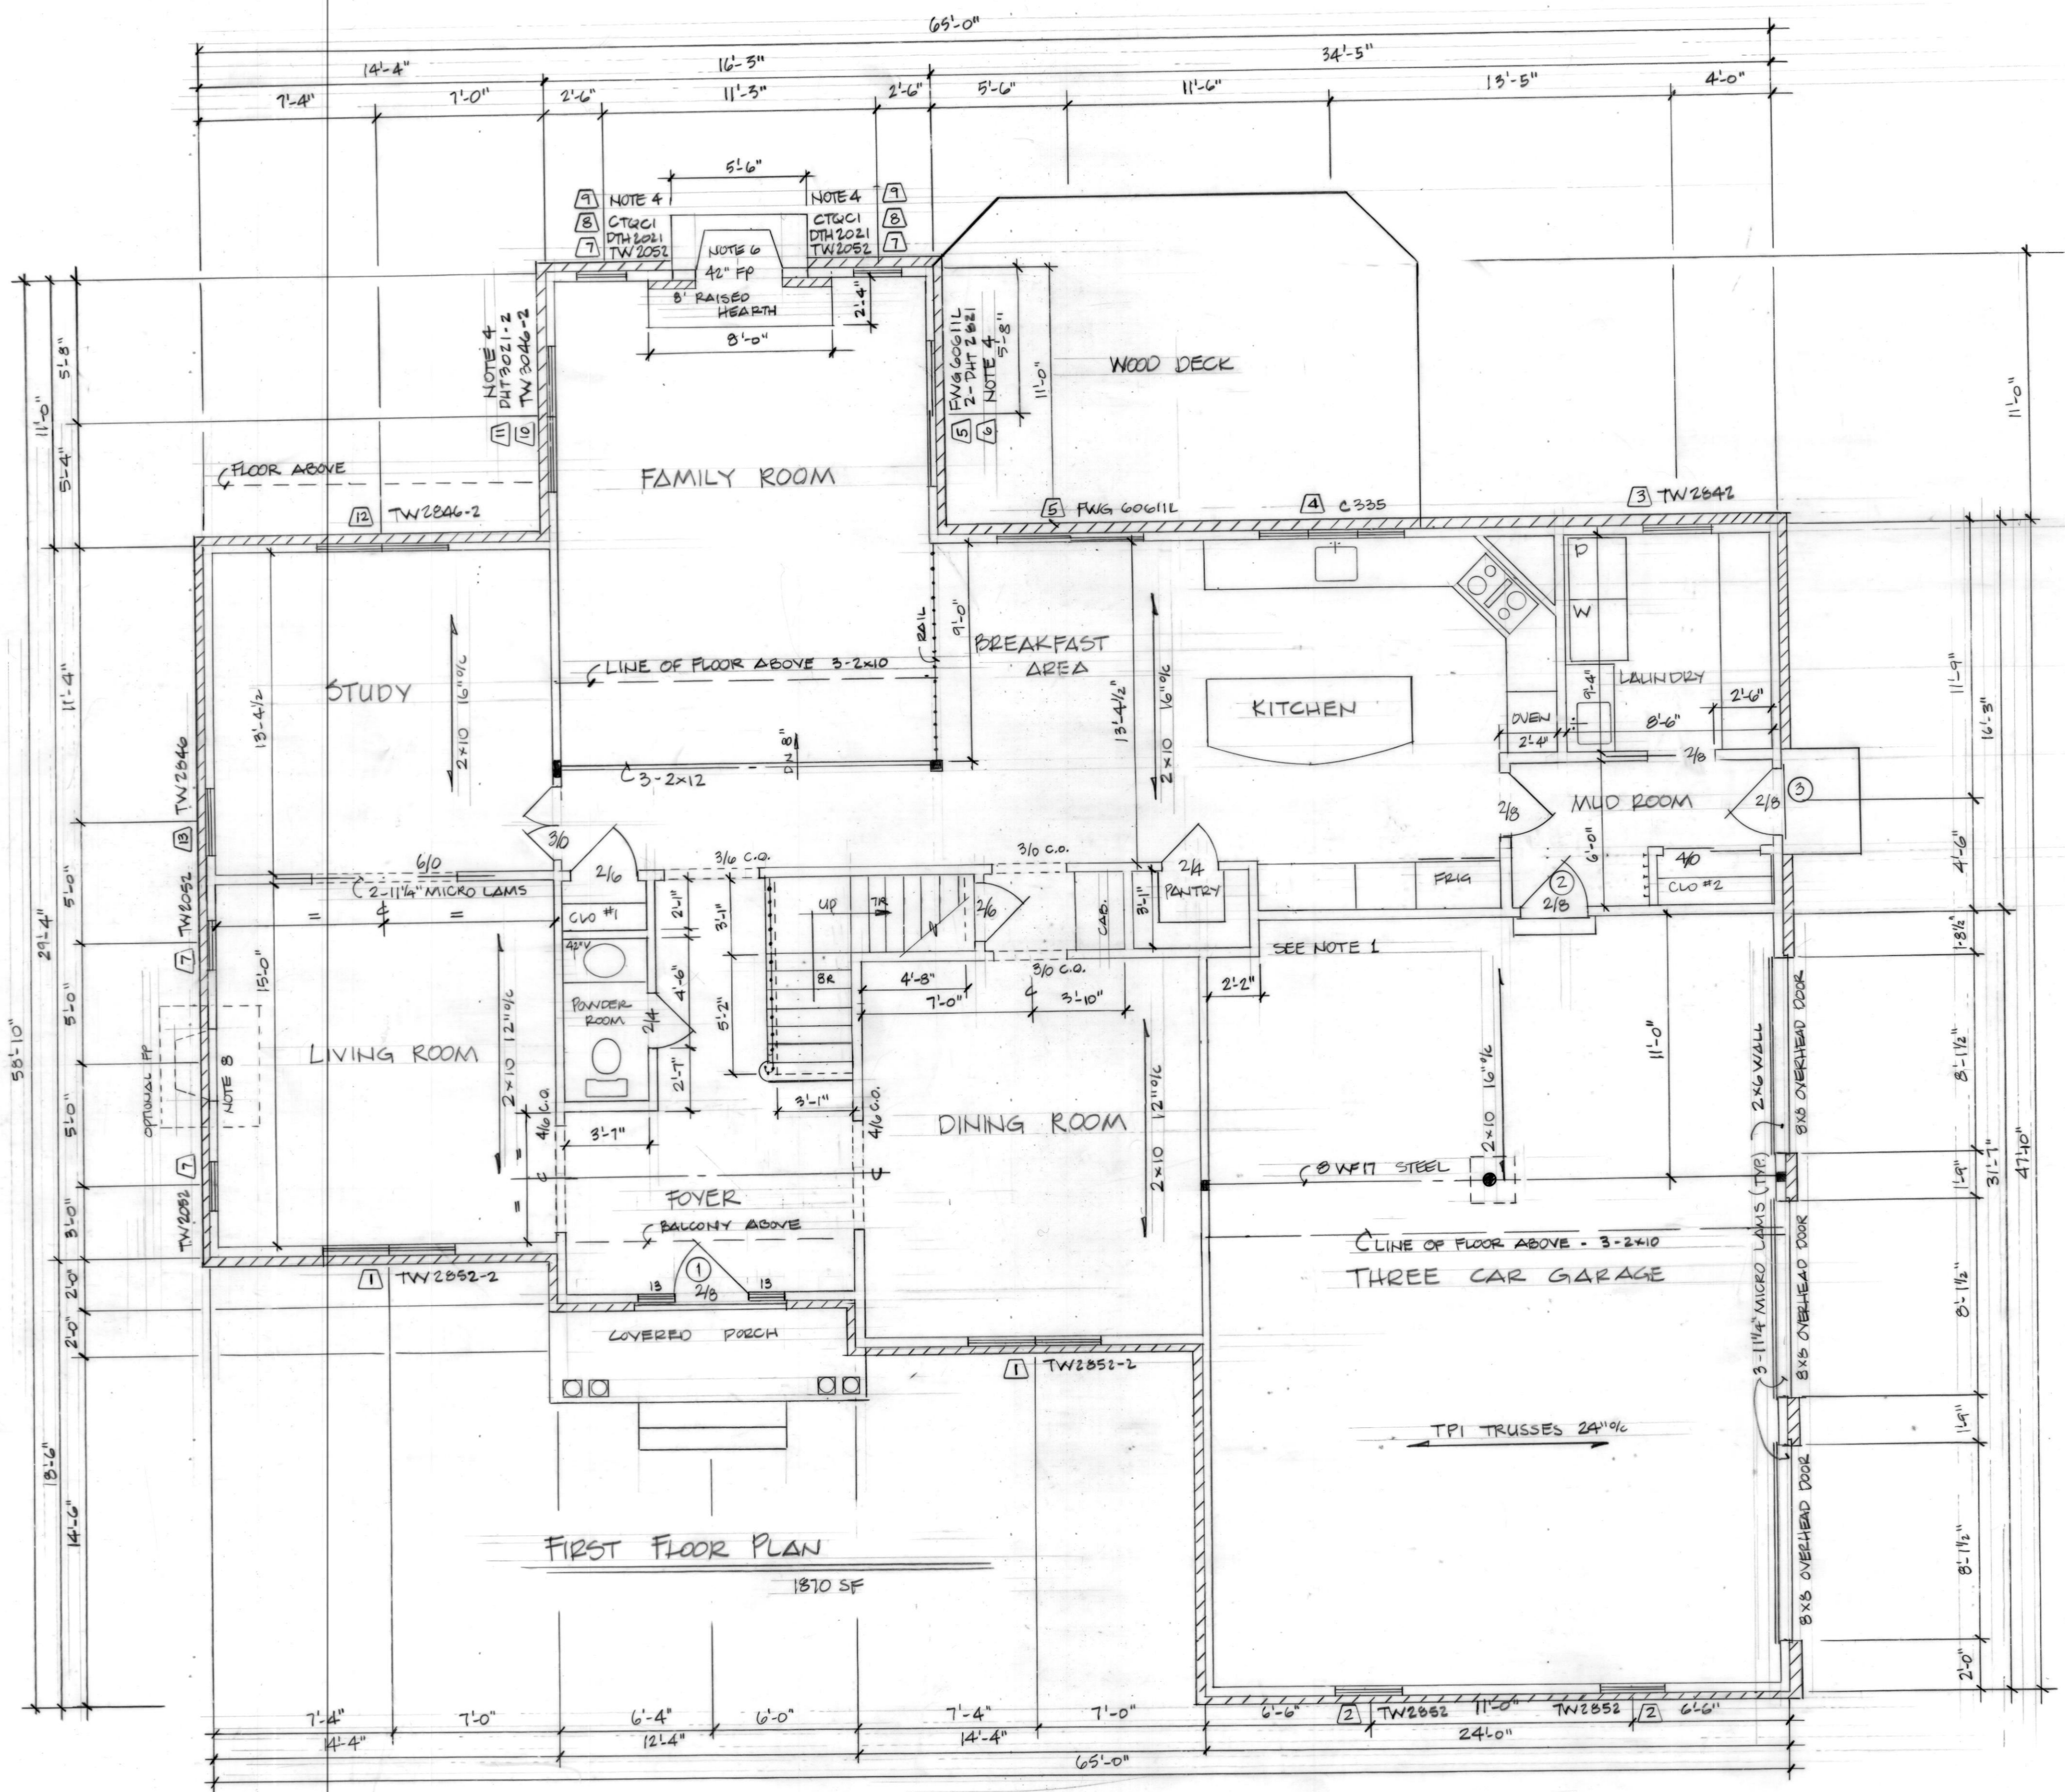

FAMILY ROOM SECTION

NOTES

1. CANTILEVER DECK OVER GARAGE FLOOR
2. FIRST FLOOR CEILINGS 9'-0" / SEC FLOOR 8'-0"
3. ALL WINDOWS SET AT 6'-10 1/2" UNLESS NOTED.
4. 2x10 HEADERS BETWEEN UNITS
5. ALL HEADERS ARE 2x10 UNLESS NOTED.
6. HEADER @ 6'-0"
7. FRAME FOR FUTURE 6068 DOOR & STUD THRU
8. FRAME FOR FUTURE FIREPLACE, STUD THRU OPENNING, HEADER @ 4'-6", HEARTH 22x60, PLYWOOD OVER



2  
 JAN 31 1999  
 1/4" = 1'-0"  
 REV. 5-15-99

LOT 2 ~ PLENHEIM FIELDS

RESIDENTIAL DESIGN & CONSTRUCTION  
 BY DUERBECK BUILDING CORP  
 51 PLENHEIM FARM LANE  
 PHOENIX, MD 21151  
 410-592-3307

LOT 2 ~ BLENHEIM FIELDS


RESIDENTIAL DESIGN & CONSTRUCTION  
 BY DUERBECK BUILDING CORP  
 51 BLENHEIM FARM LANE  
 PHOENIX, MD 21131  
 410-542-3507

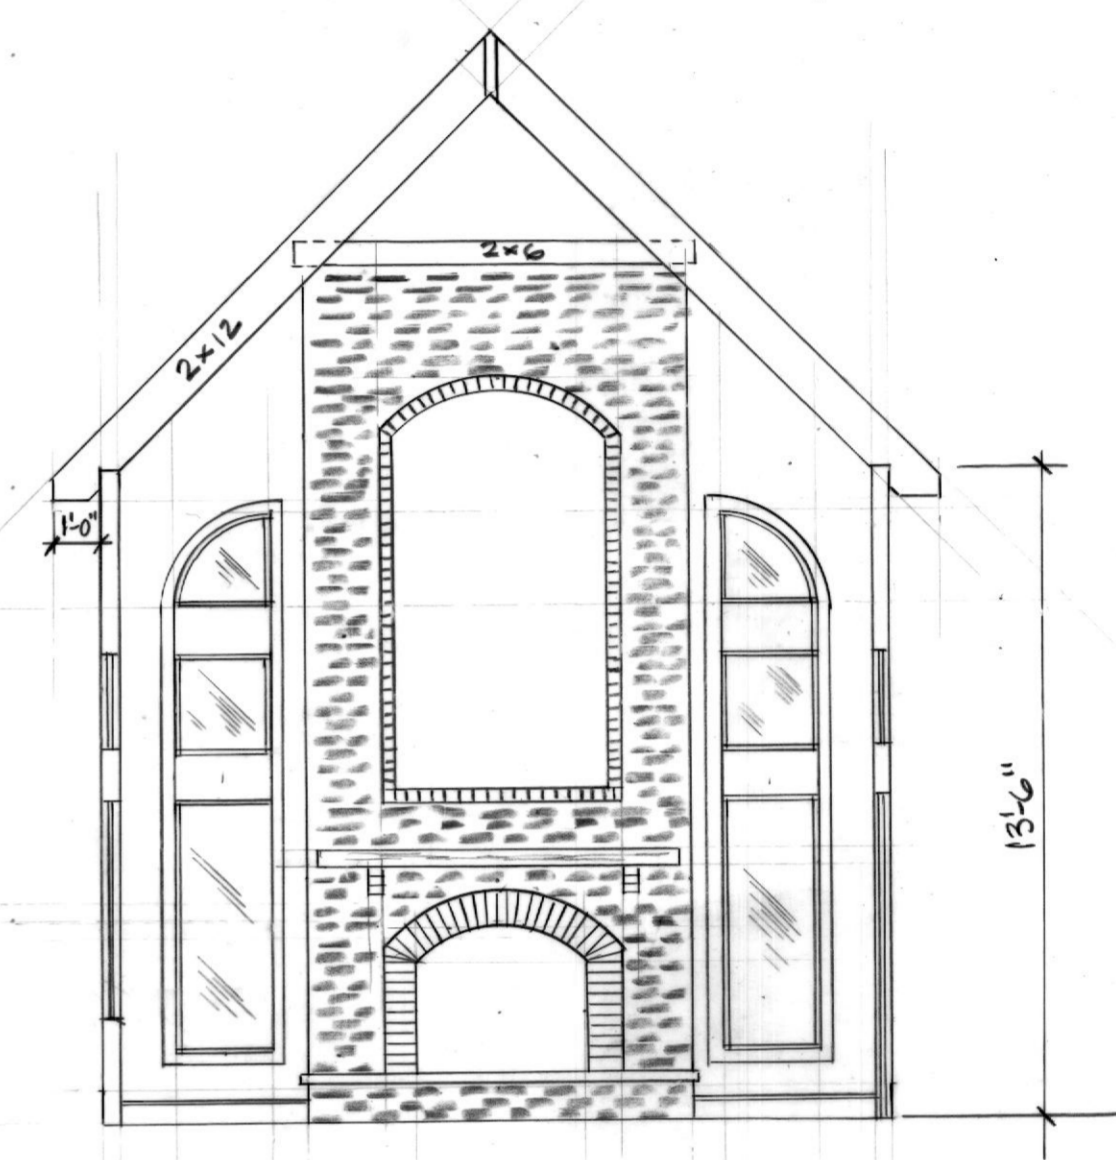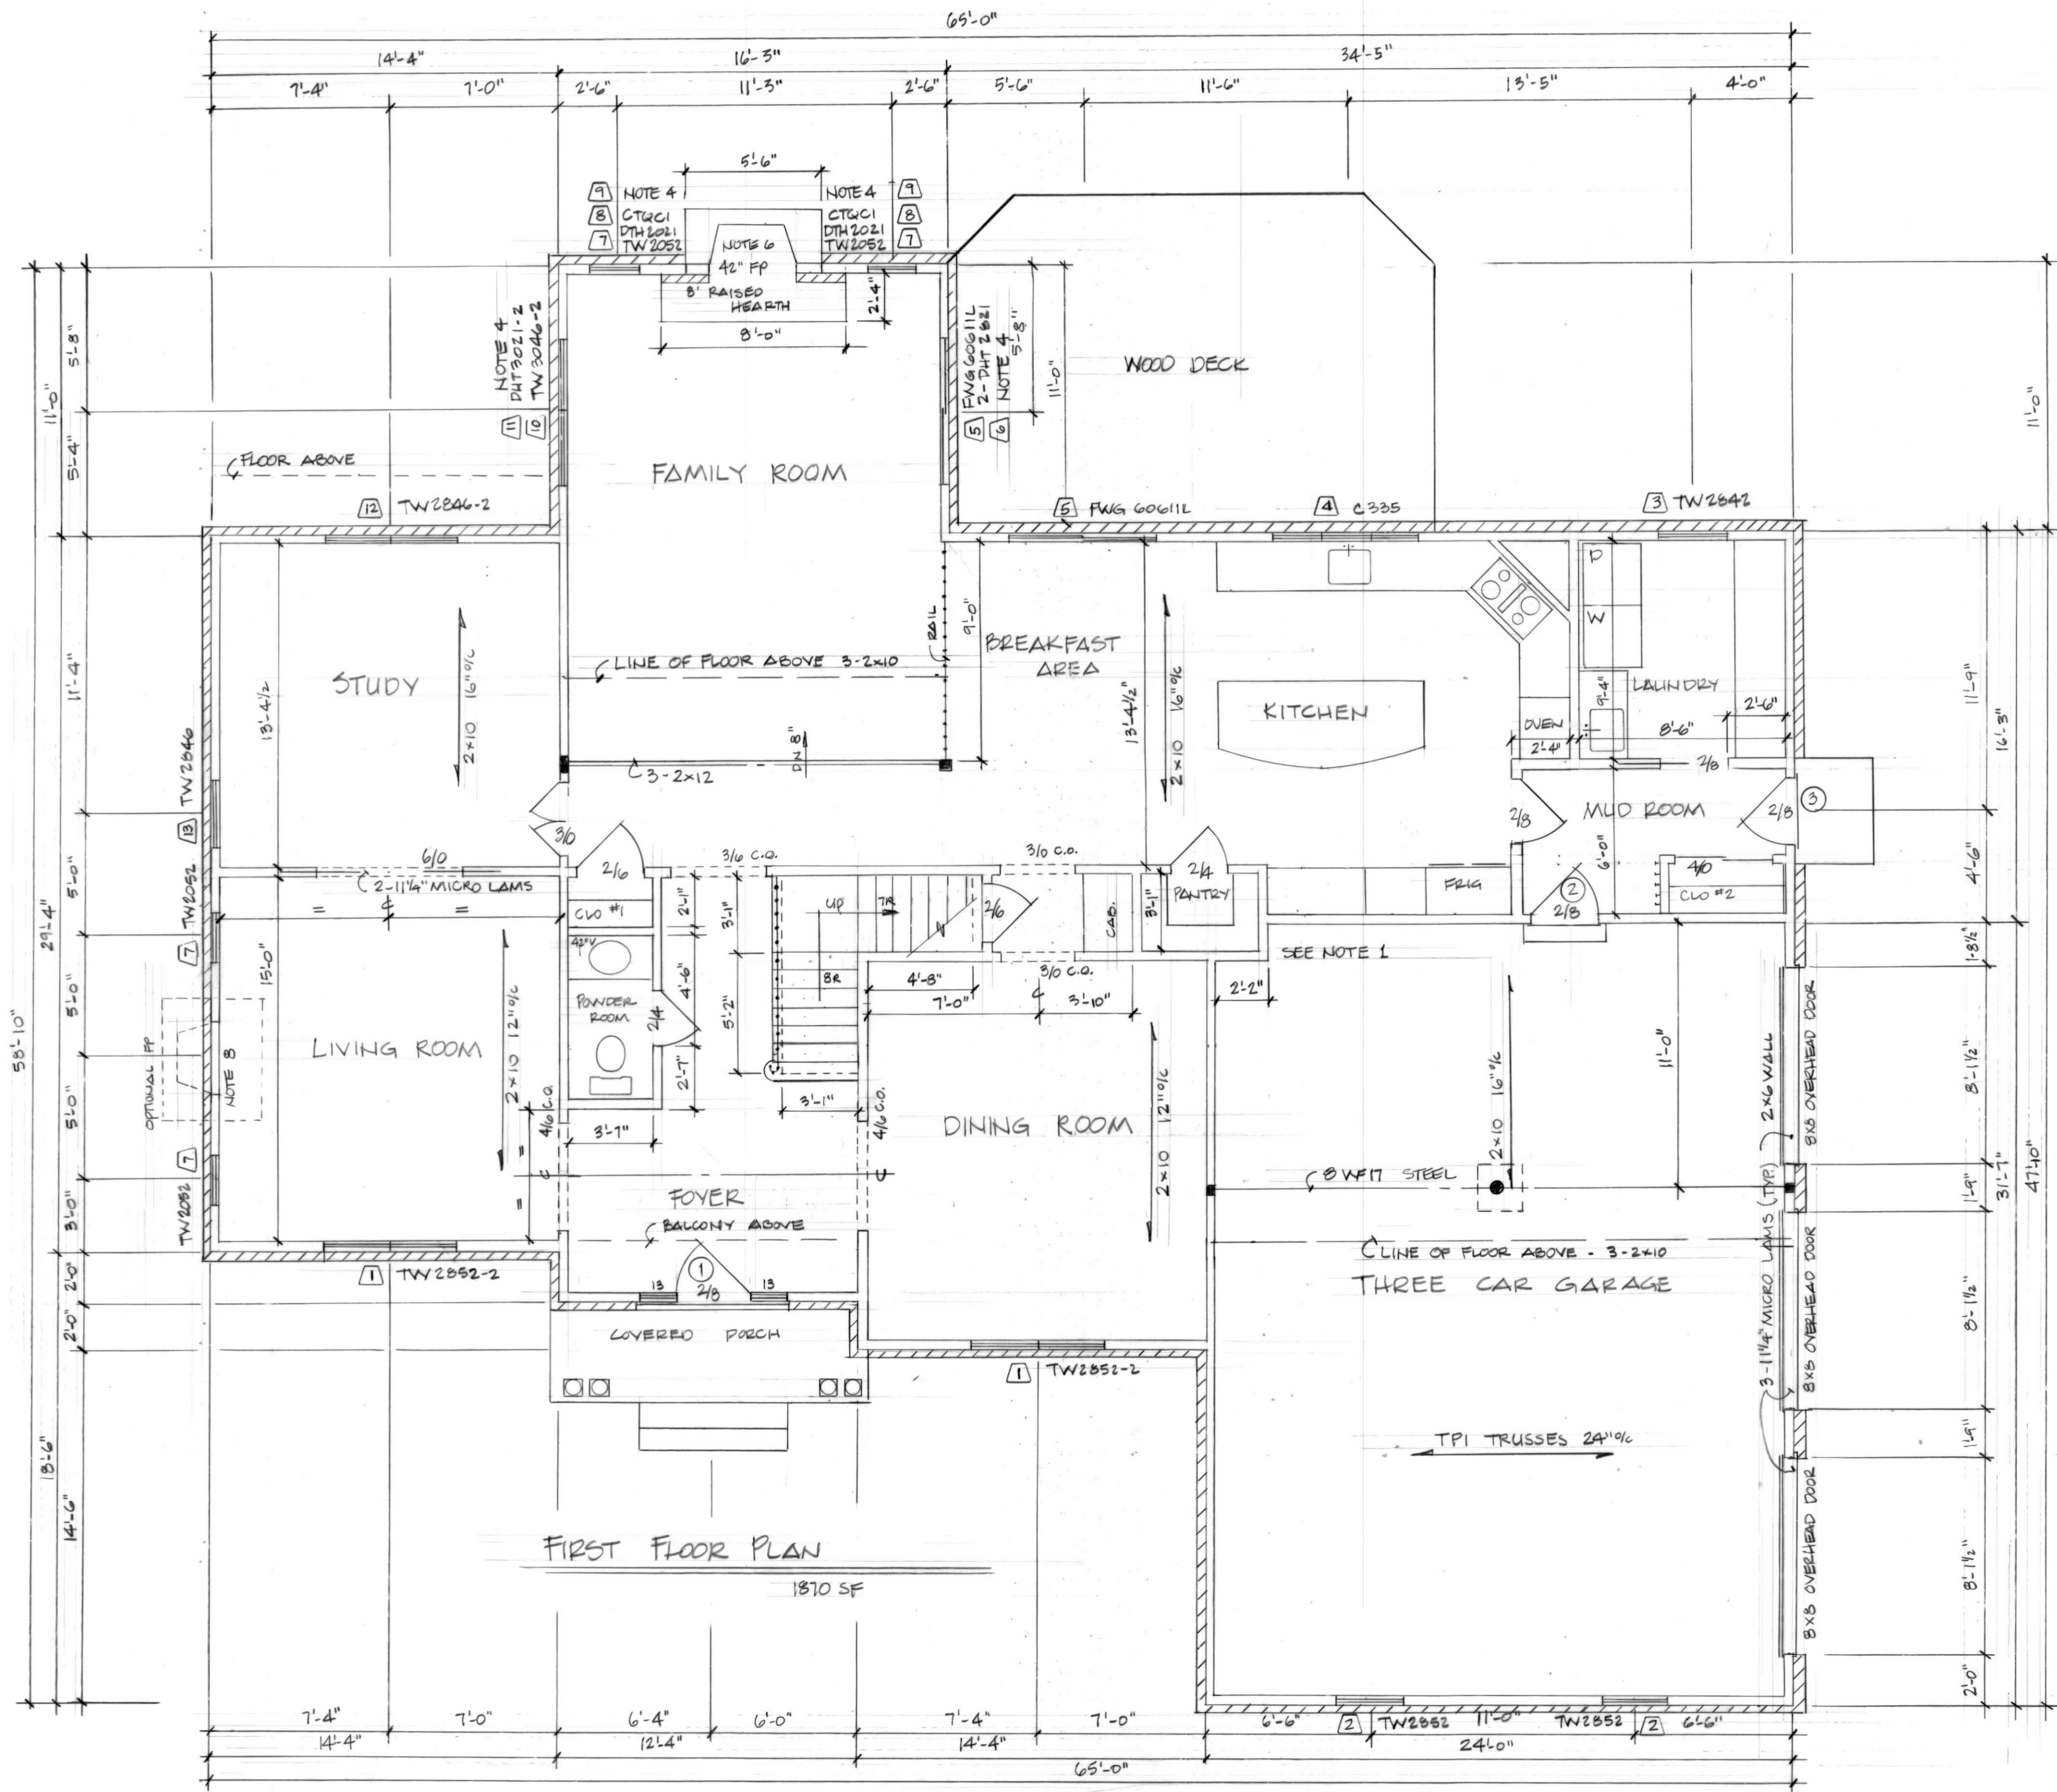

FAMILY ROOM SECTION

NOTES


1. CANTILEVER DECK OVER GARAGE FLOOR
2. FIRST FLOOR CEILINGS 9'-0" / SEC FLOOR 8'-0"
3. ALL WINDOWS SET AT 6'-10 1/2" UNLESS NOTED
4. 2x10 HEADER BETWEEN UNITS
5. ALL HEADERS ARE 2x10 UNLESS NOTED.
6. HEADER @ 6'-0"
7. FRAME FOR FUTURE GOGG DOOR & STUD THRU
8. FRAME FOR FUTURE FIREPLACE, STUD THRU OPENNING, HEADER @ 4'-6", HEARTH 22x60", PLYWOOD OVER

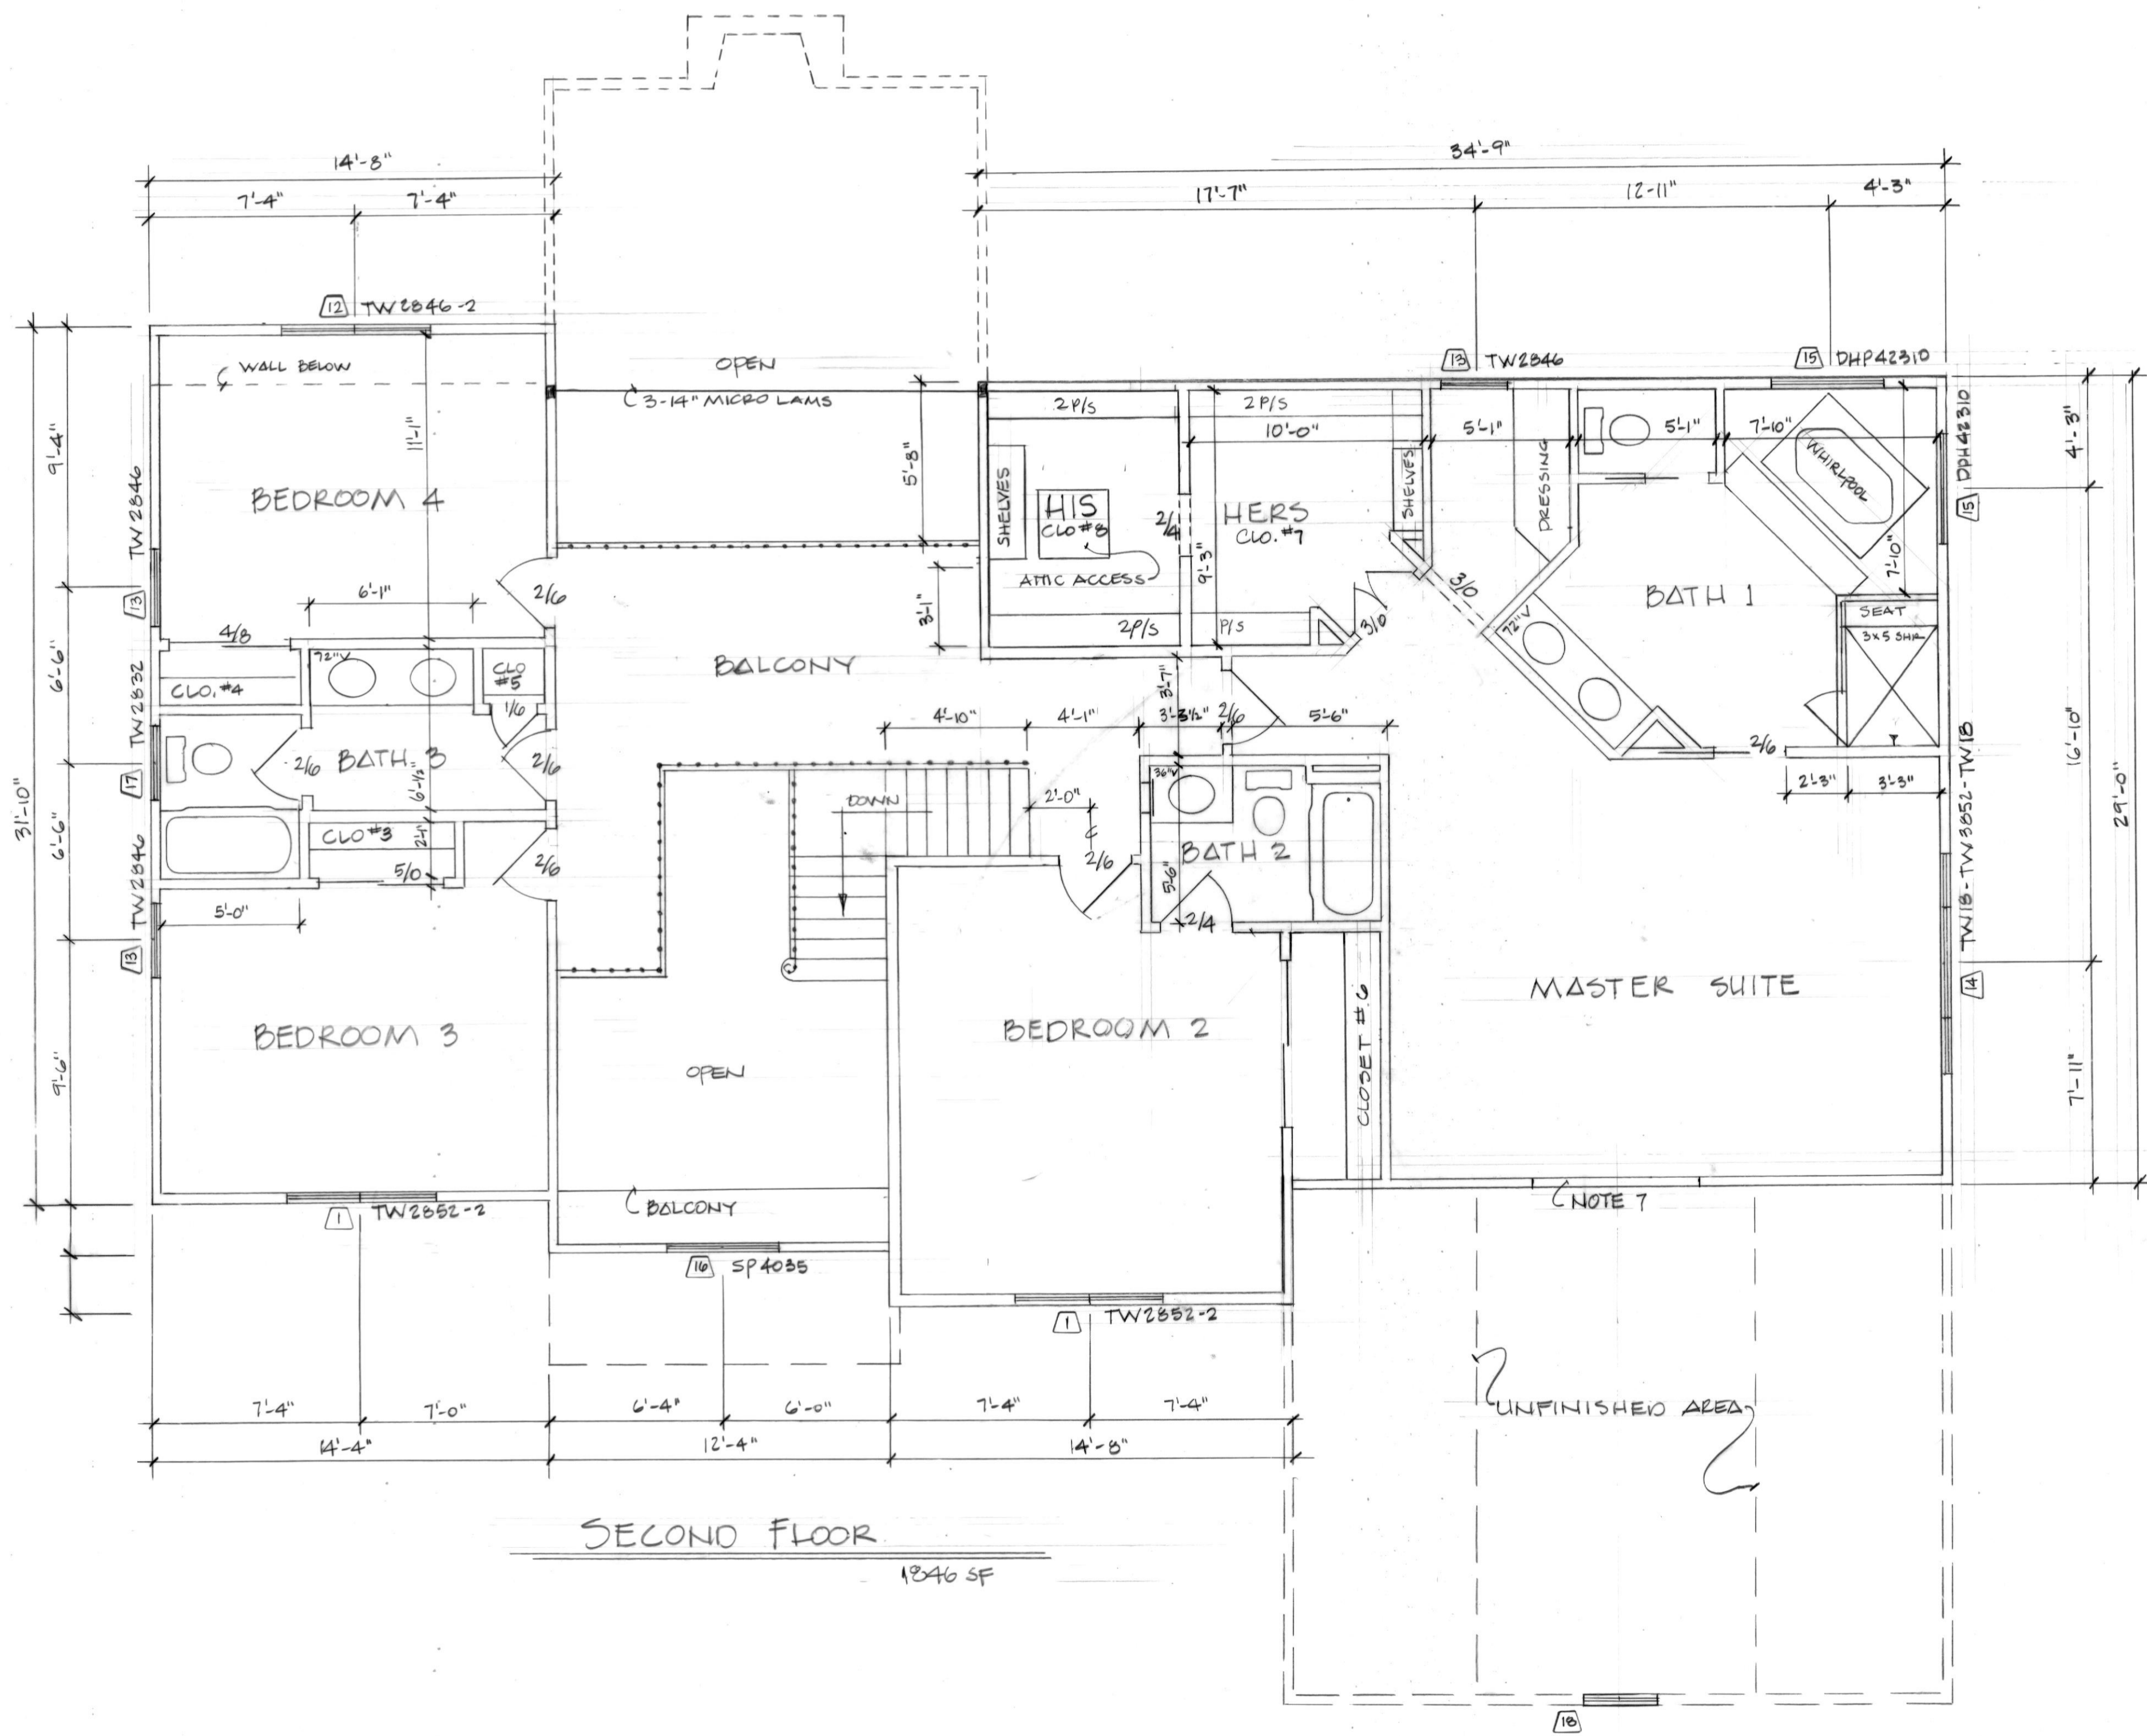

LOT 2 - BLENHEIM FIELDS

RESIDENTIAL DESIGN & CONSTRUCTION  
 BY QUERBECK BUILDING CORPORATION  
 51 BLENHEIM FARM LANE  
 PHOENIX, MD 21151  
 410.592.9307



3  
 JAN 31 '99  
 410-110  
 REV. 3-15-99

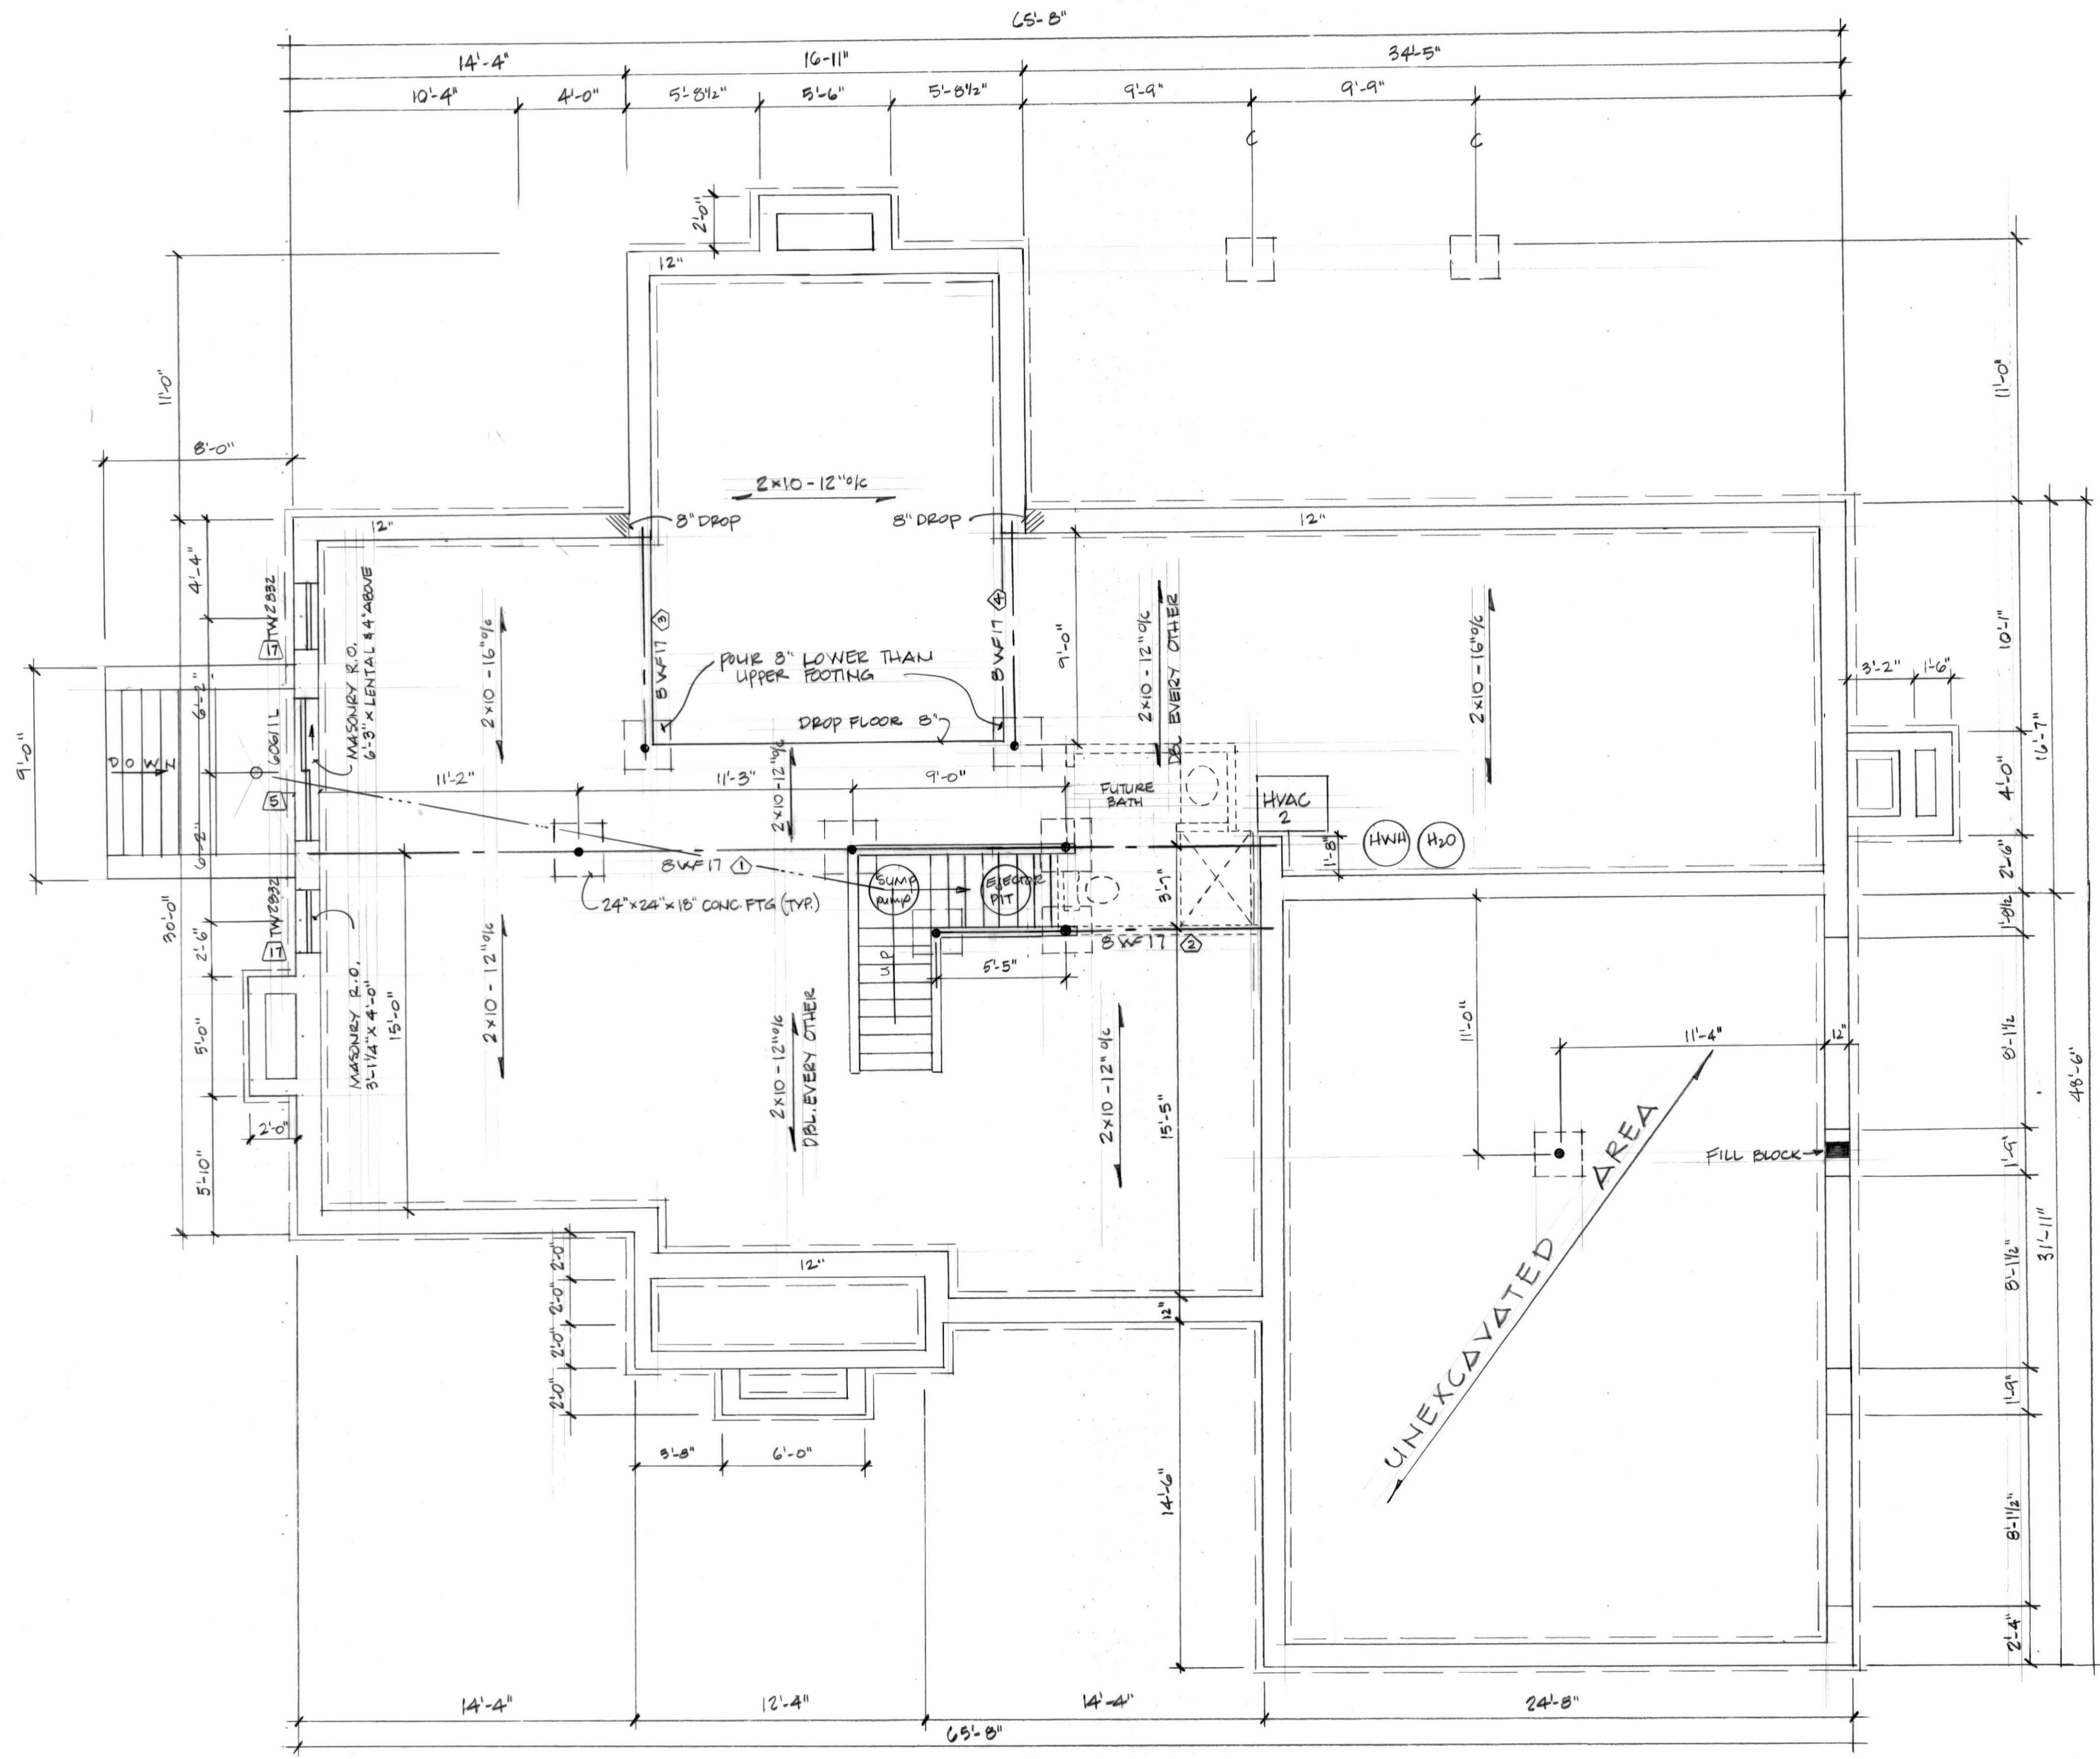

RESIDENTIAL DESIGN & CONSTRUCTION  
 BY DUERBECK BUILDING CORPORATION  
 51 BLENHEIM FARM LANE  
 PHOENIX, MD. 21151  
 410.592.9307

LOT 2 ~ BLENHEIM FARM

4  
 JAN 31 1999  
 1/4" = 1'-0"  
 REV. 3-22-99

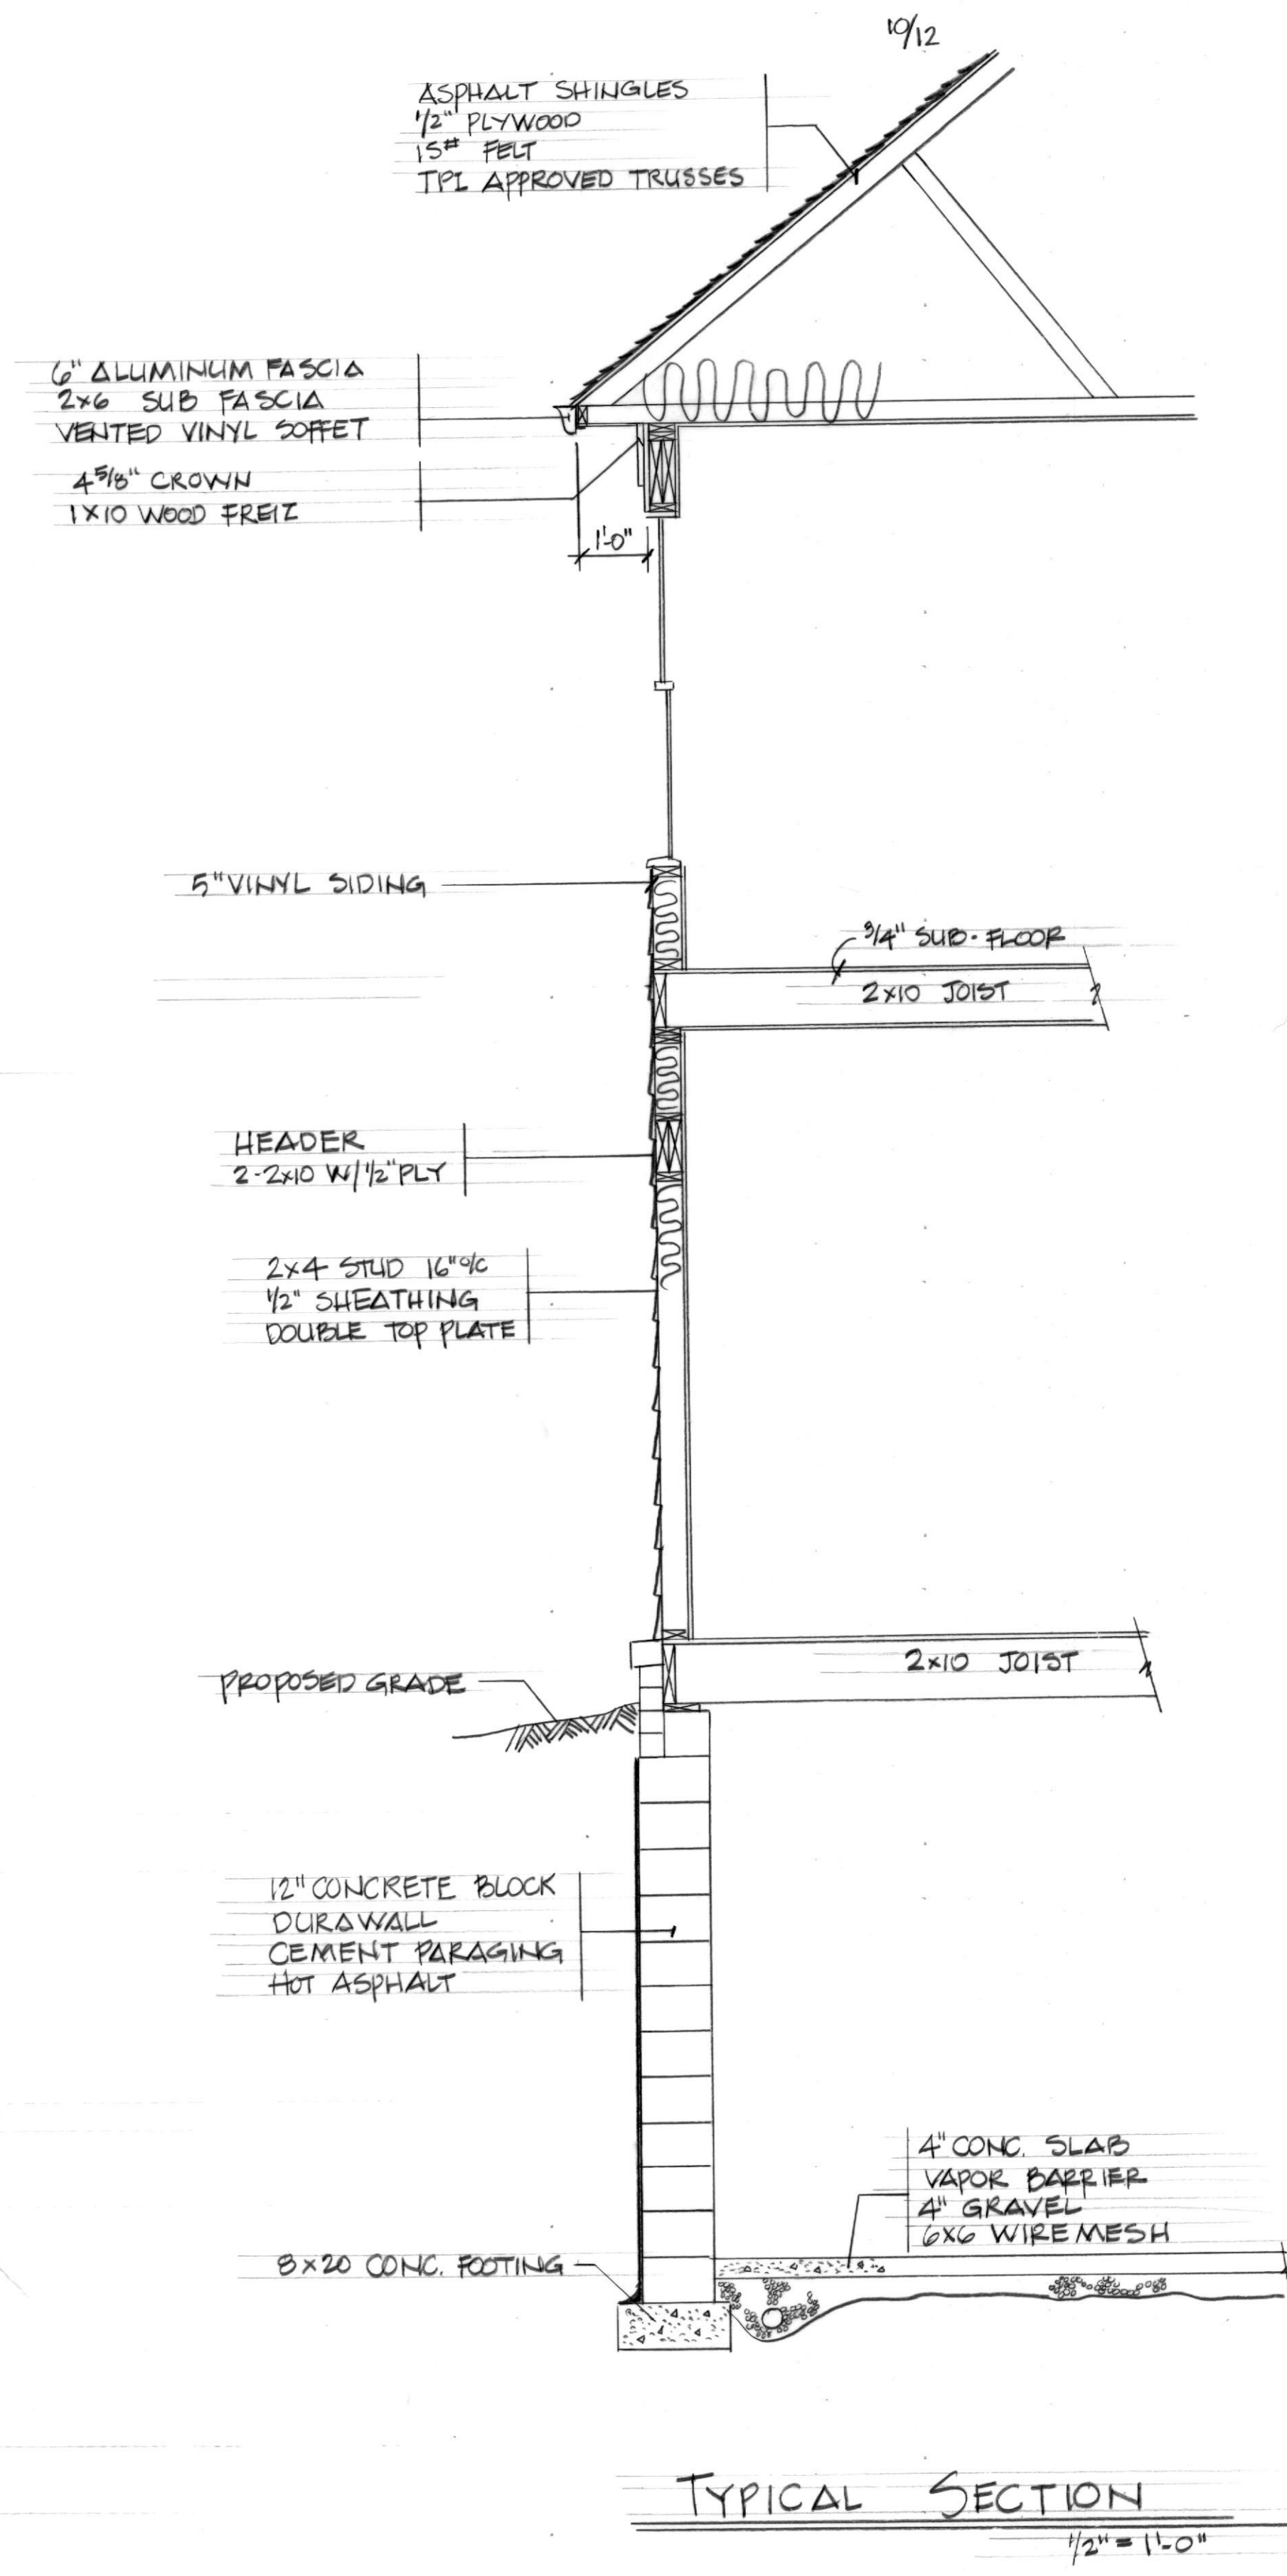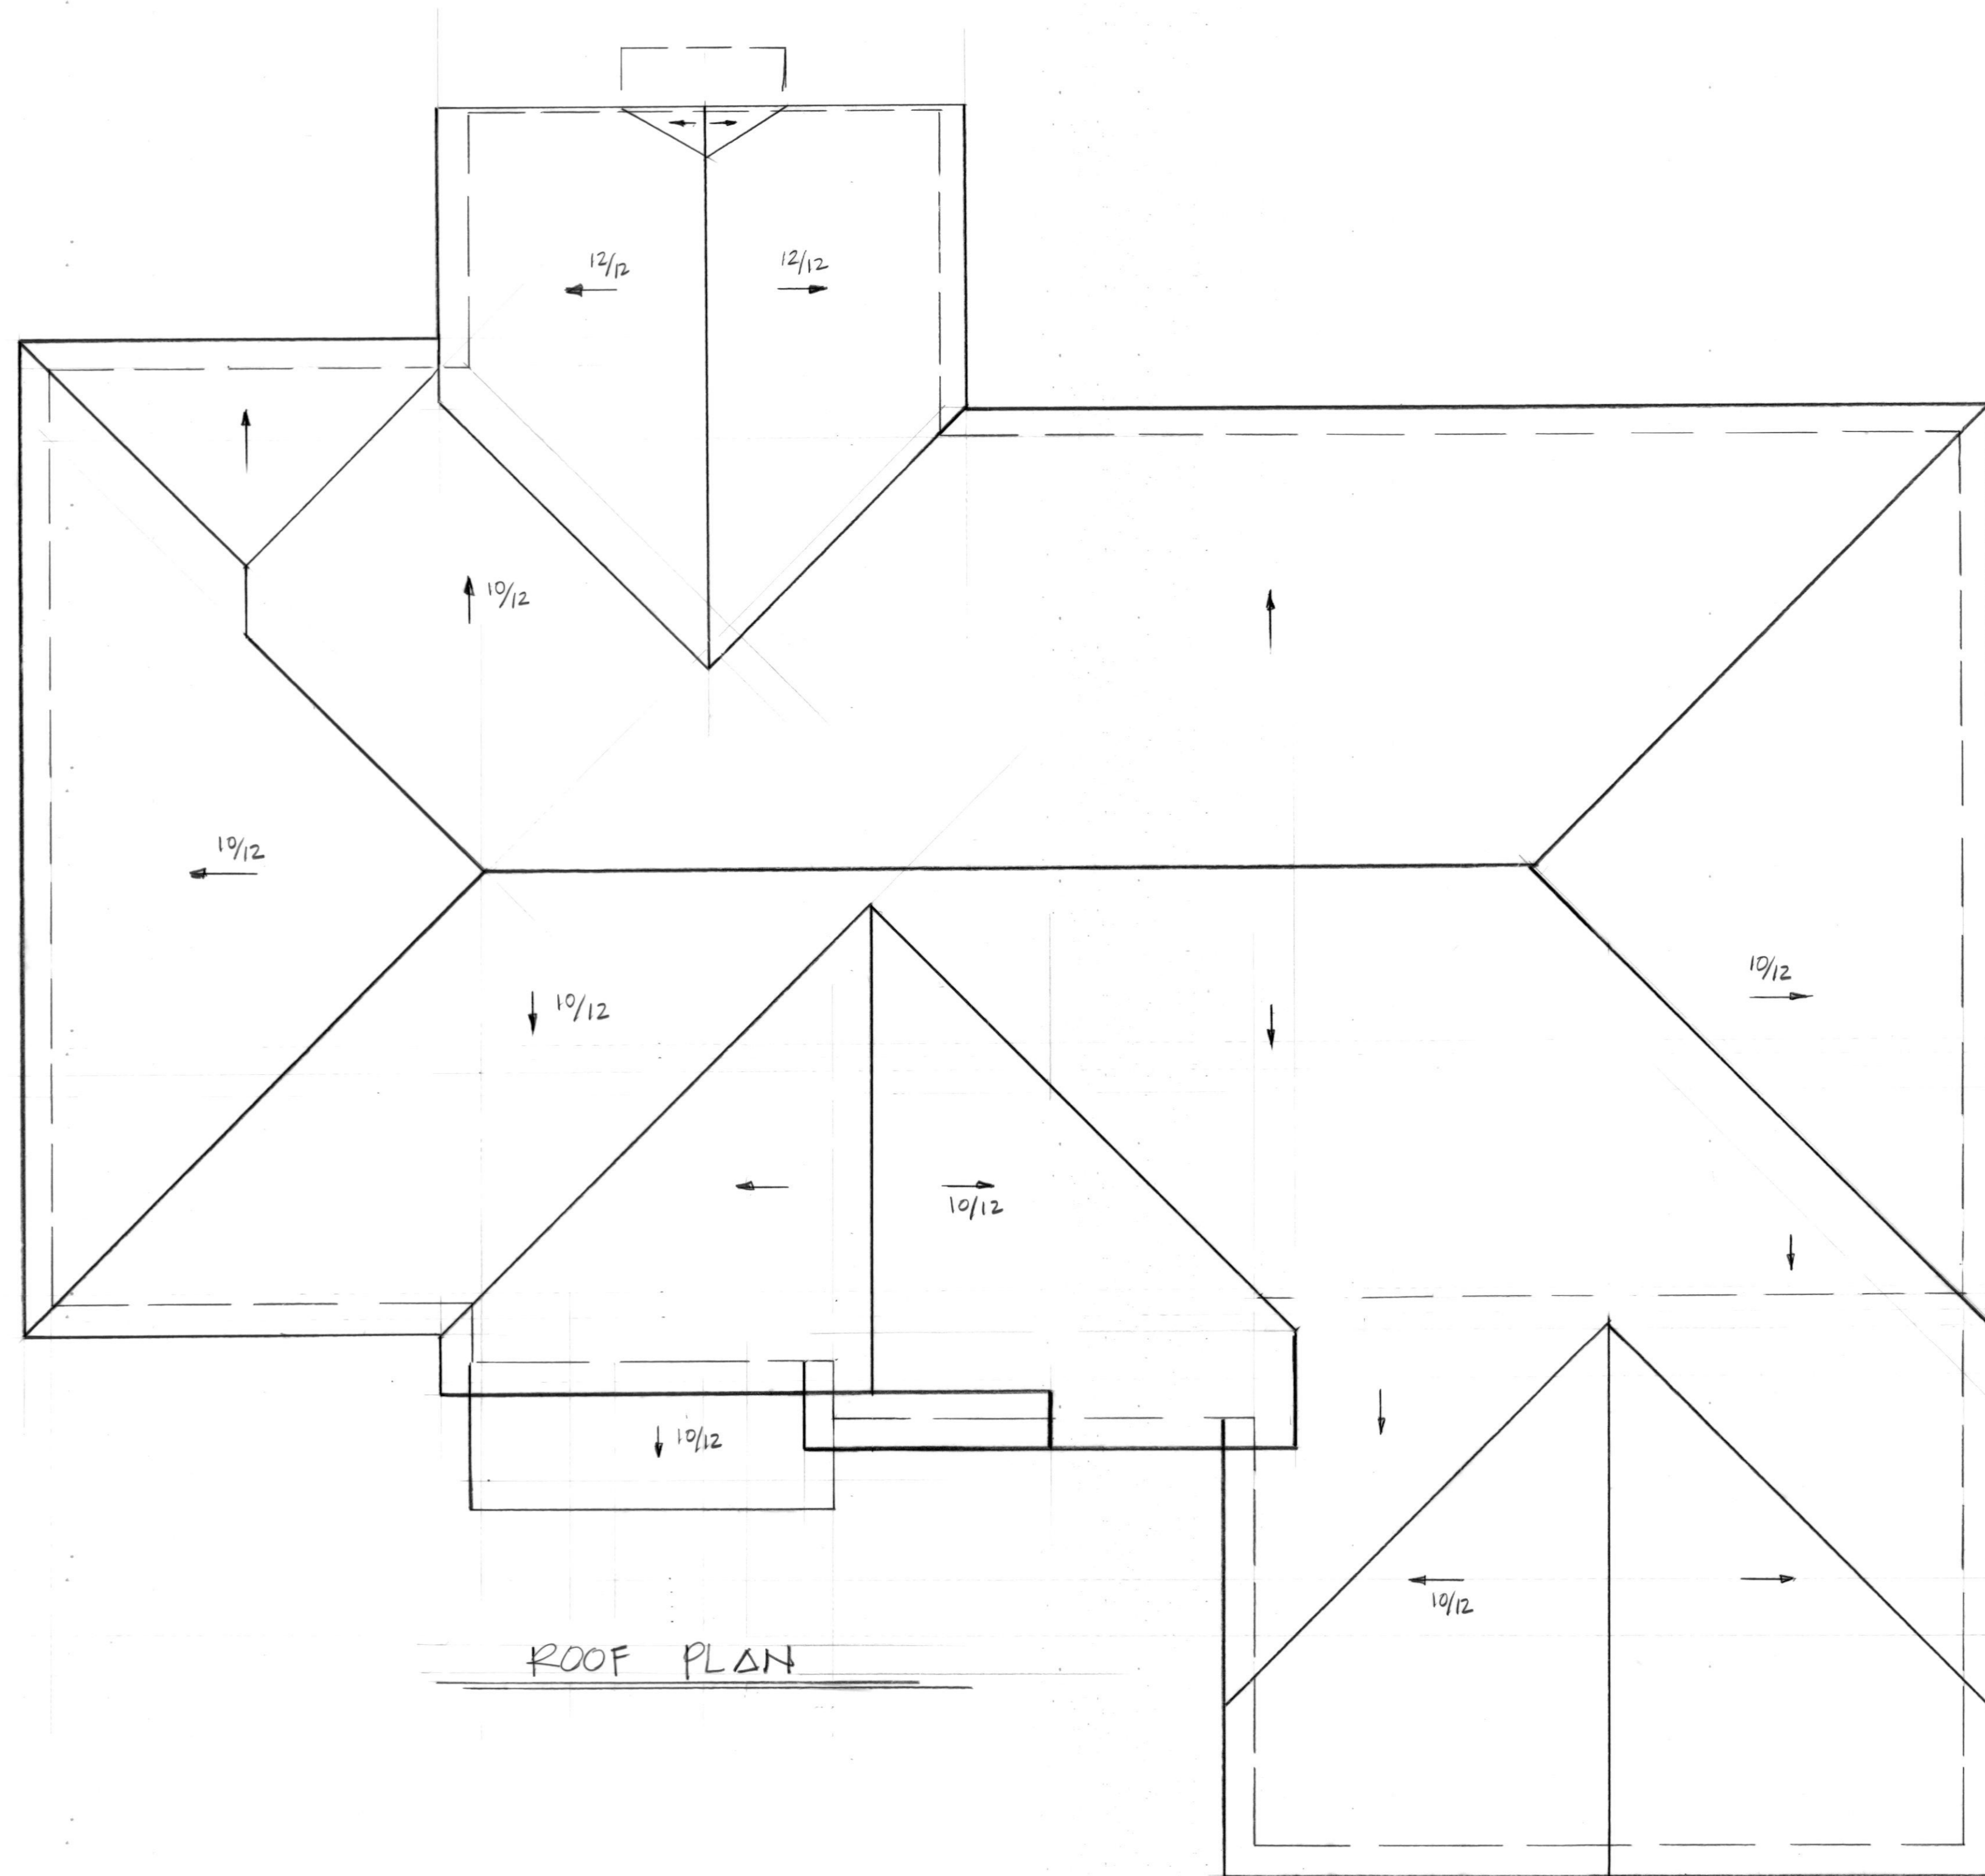

5  
JAN 31 '99  
1/4" = 1'-0"  
3-15-99

LOT 2 - BLENHHEIM FIELDS

RESIDENTIAL DESIGN & CONSTRUCTION  
BY DUERBECK BUILDING CORPORATION  
51 BLENHHEIM FARM LANE  
PHOENIX, AZ 85021  
410 892 9307