


NOTE: ALL DIMENSIONS ARE FRAMING.  
4" EXTERIOR WALLS / 3/2" INTERIOR WALLS

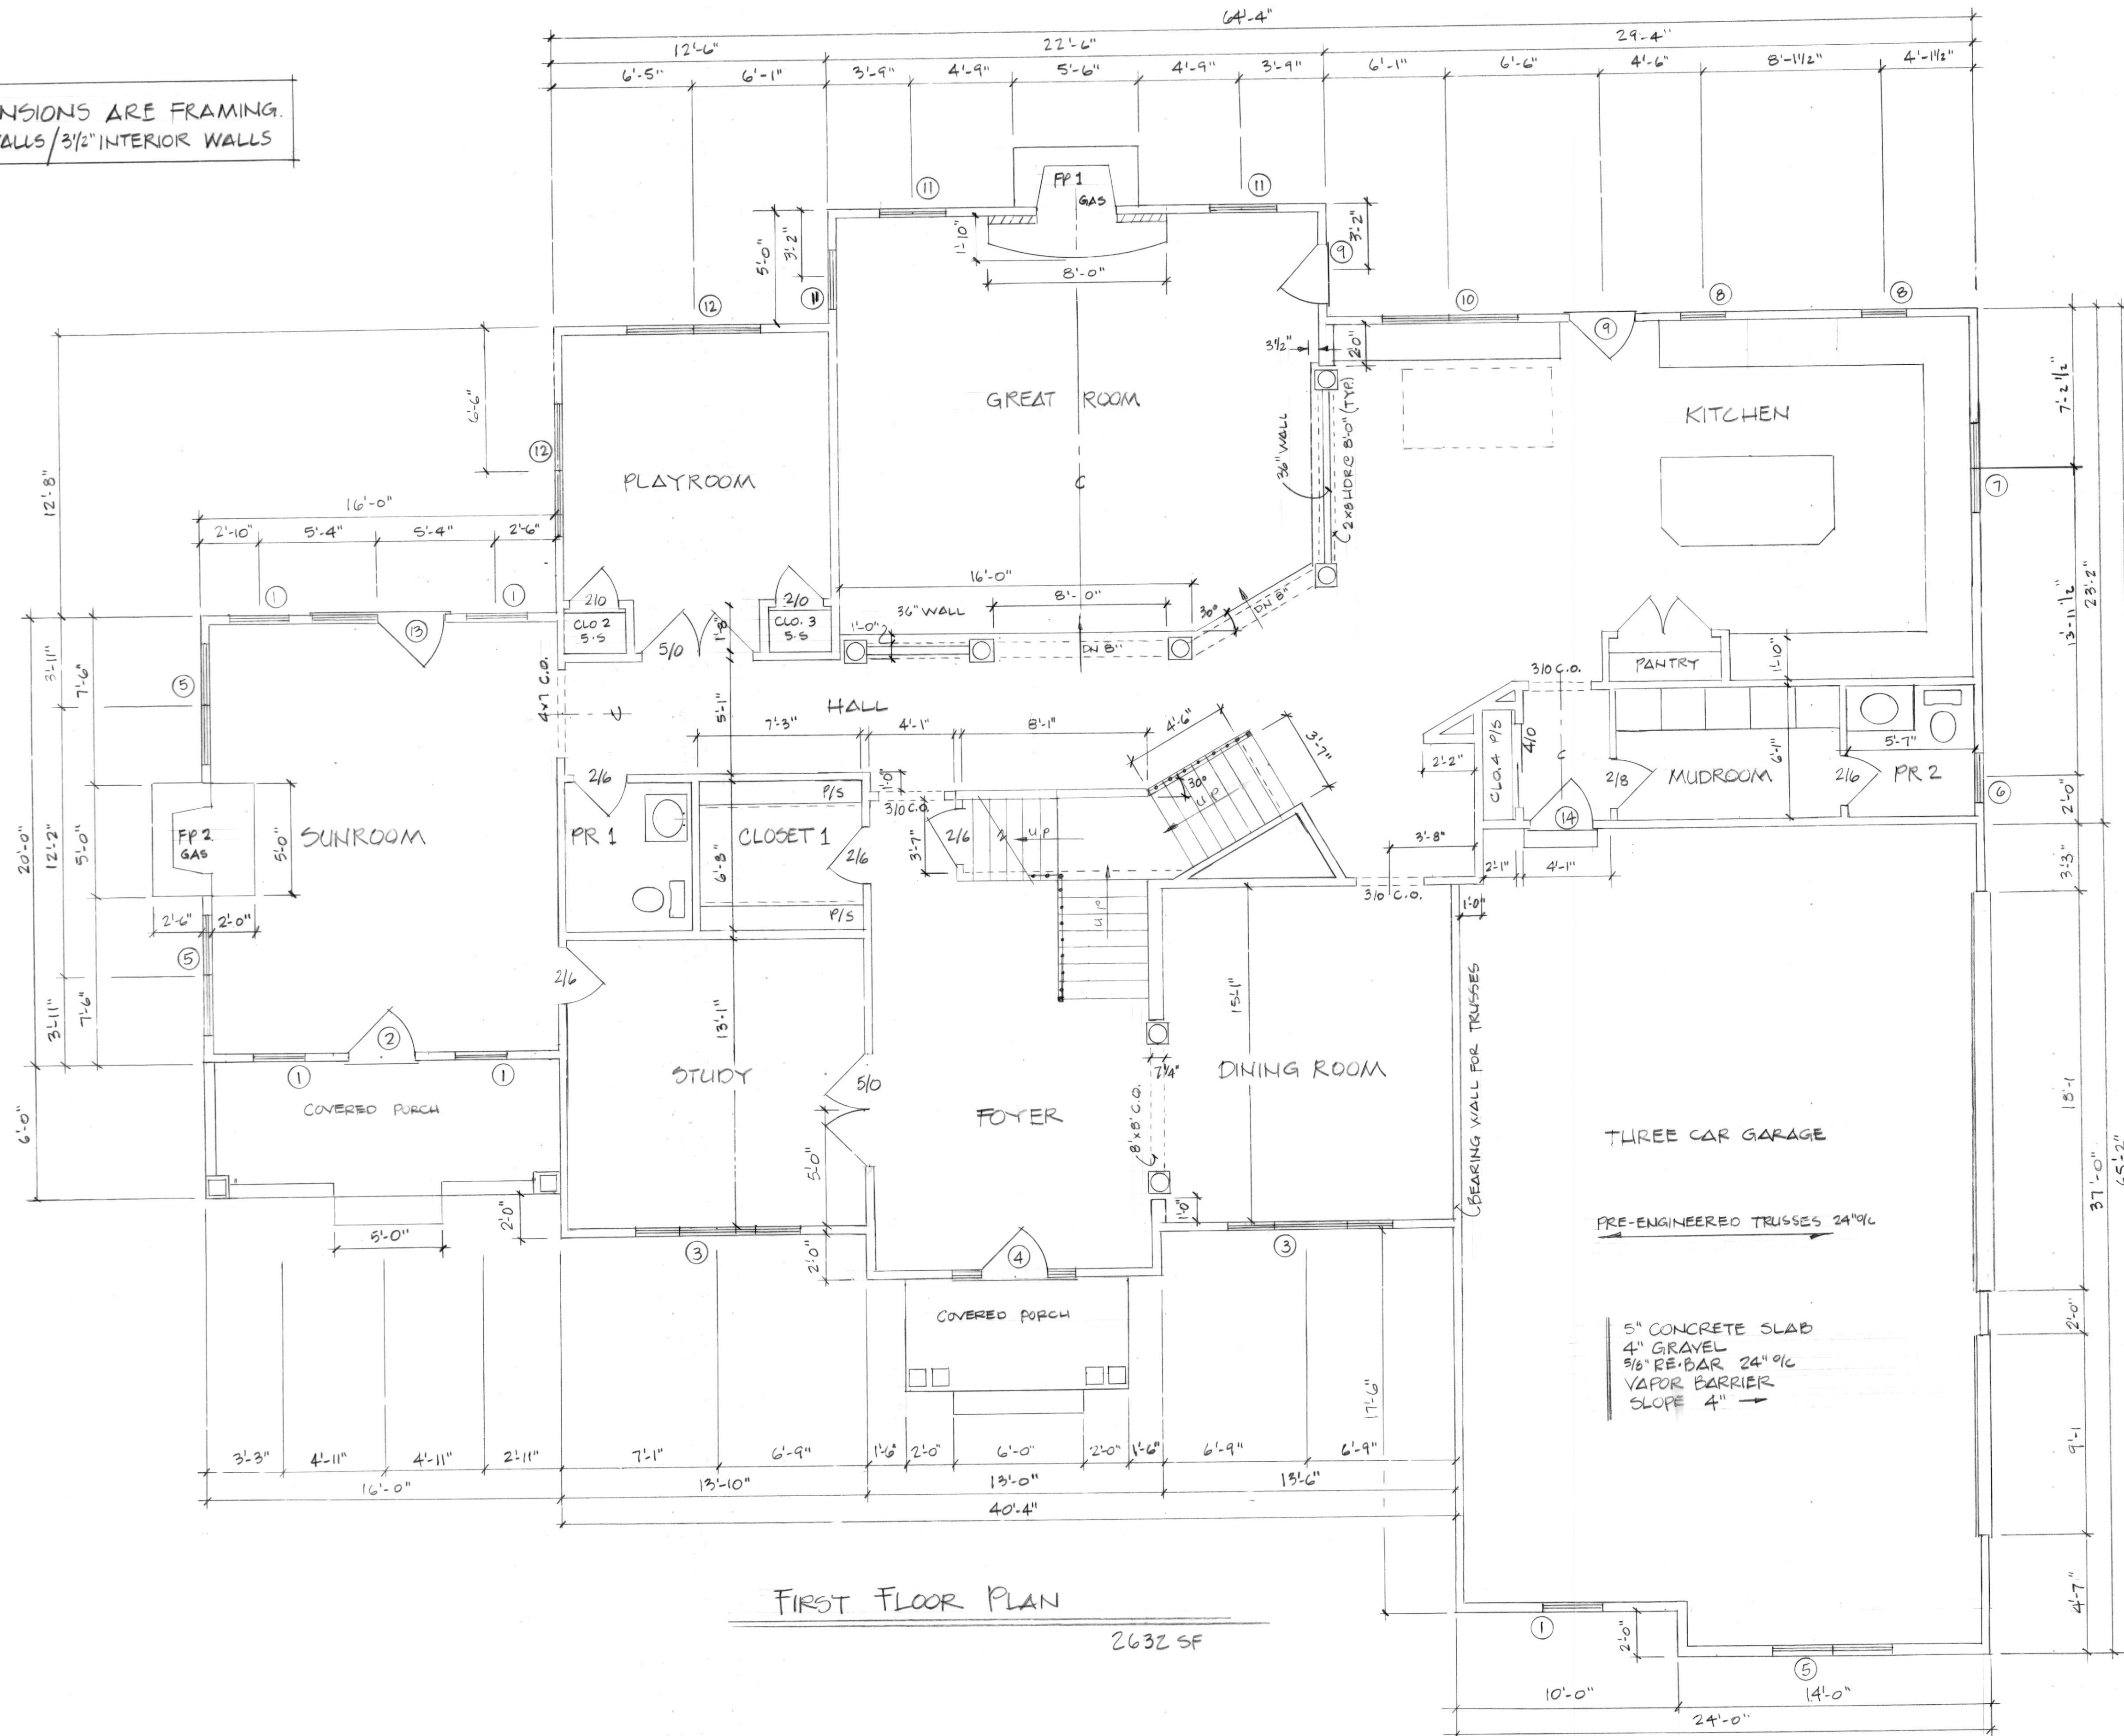

FIRST FLOOR PLAN

2632 SF

5" CONCRETE SLAB  
4" GRAVEL  
3/8" RE-BAR 24" O/C  
VAPOR BARRIER  
SLOPE 4" →

PRE-ENGINEERED TRUSSES 24" O/C

THREE CAR GARAGE


BEARING WALL FOR TRUSSES

3  
1/4"=1'-0"  
5-19-08

REVISIONS:  
JUNE 6, 2008  
JUNE 25, 2008

CULLEY RESIDENCE  
LOT 7 - 3 SISTERS FARM  
BALDWIN, MD


DUERBECK CONSTRUCTION LLC  
RESIDENTIAL DESIGN & CONSTRUCTION  
17 DALEBROOK DR. PHOENIX, MD. 21131  
410-628-4077

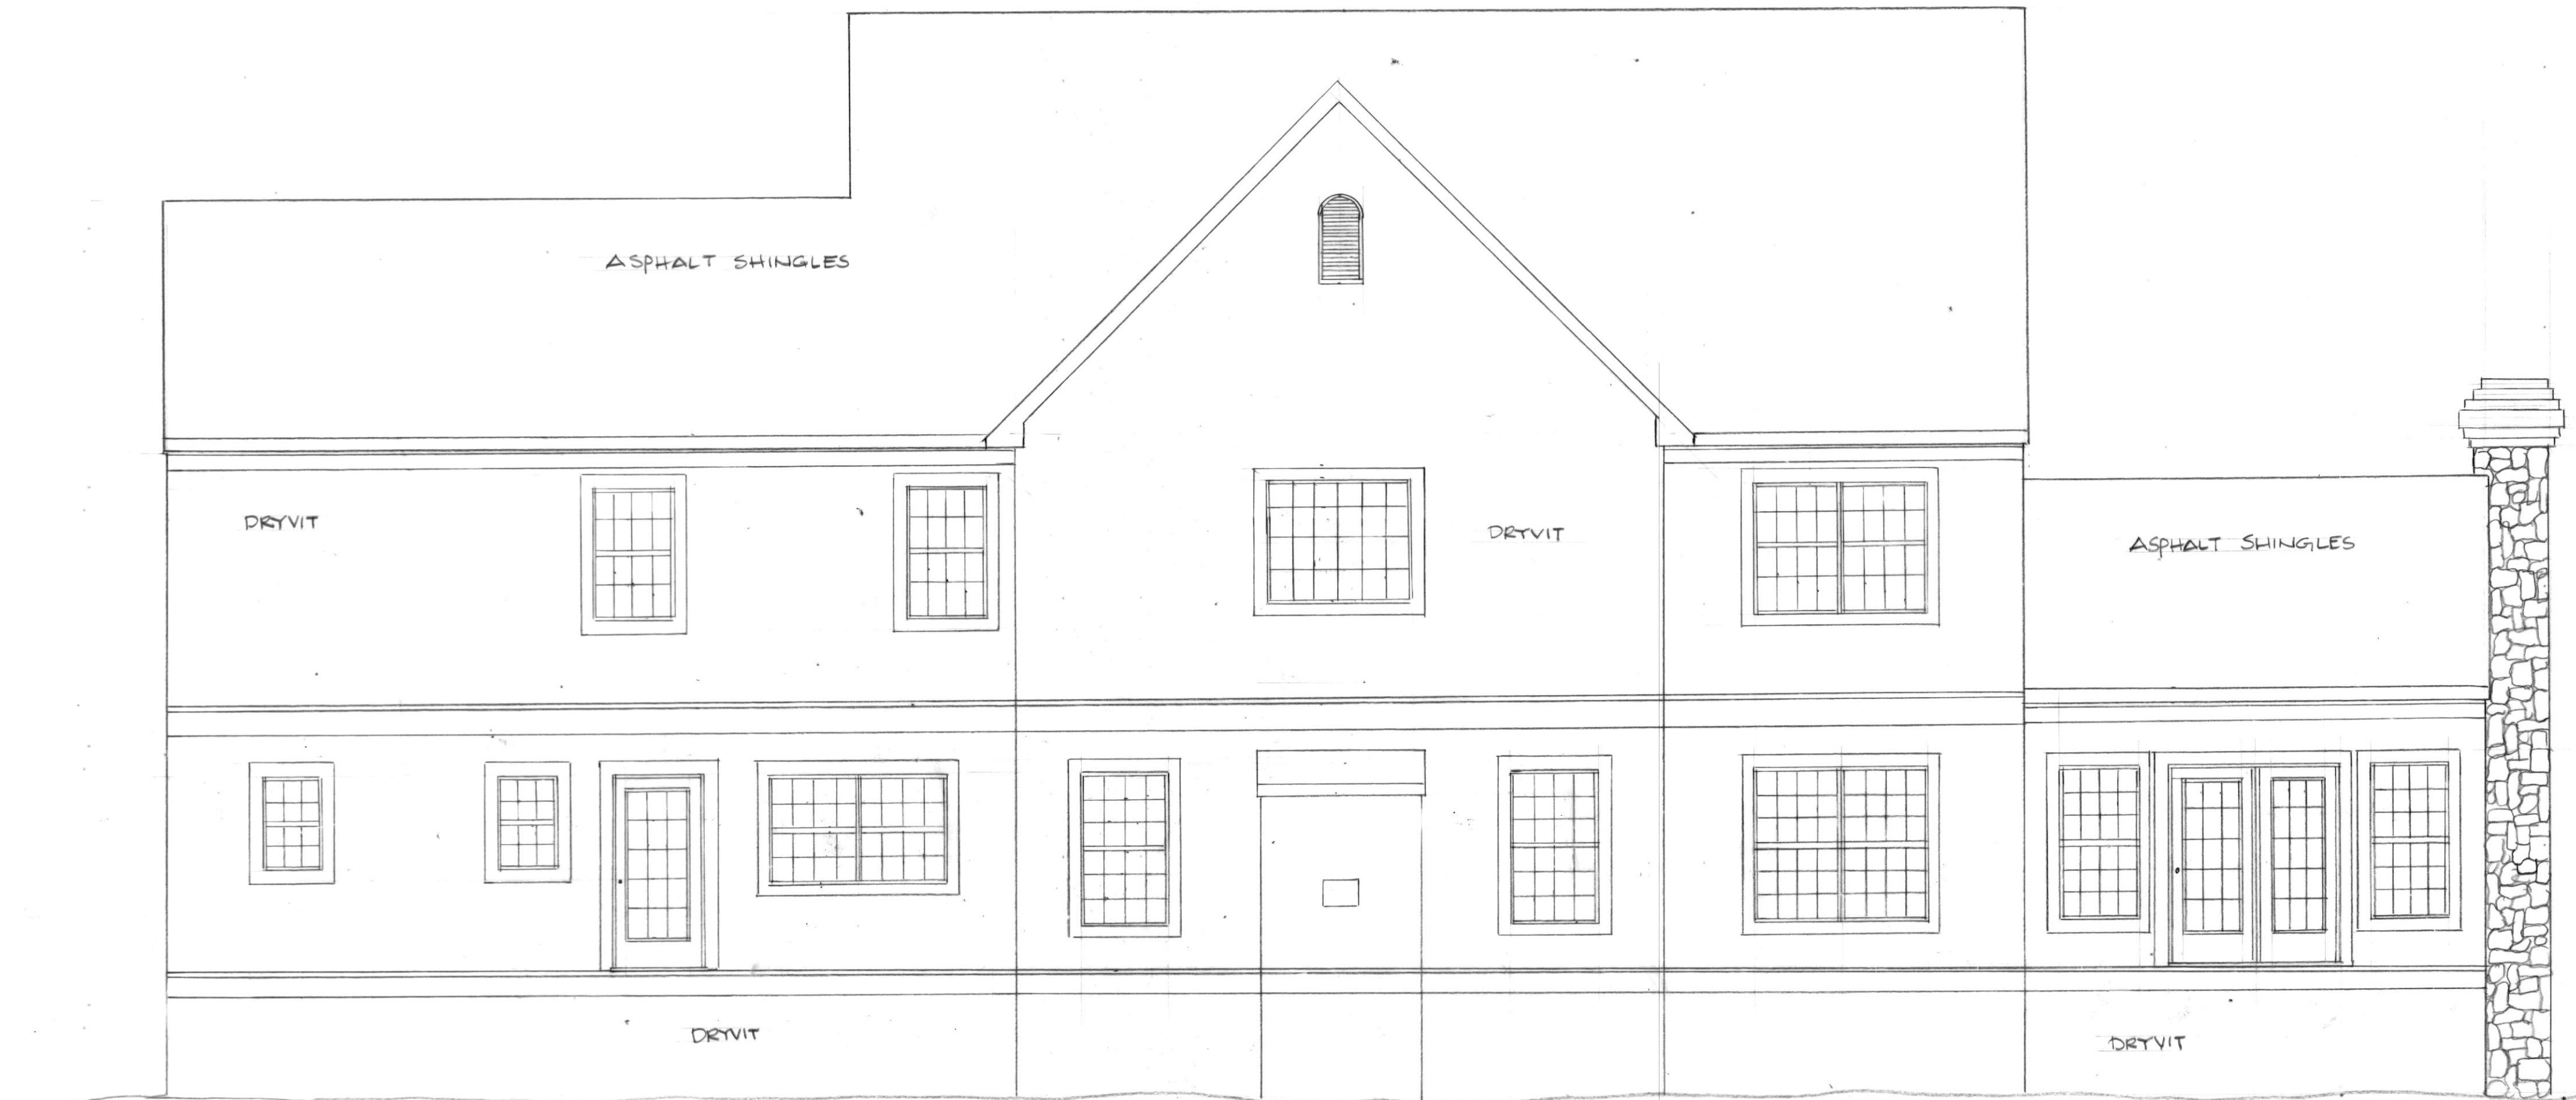


REAR ELEVATION



FRONT ELEVATION

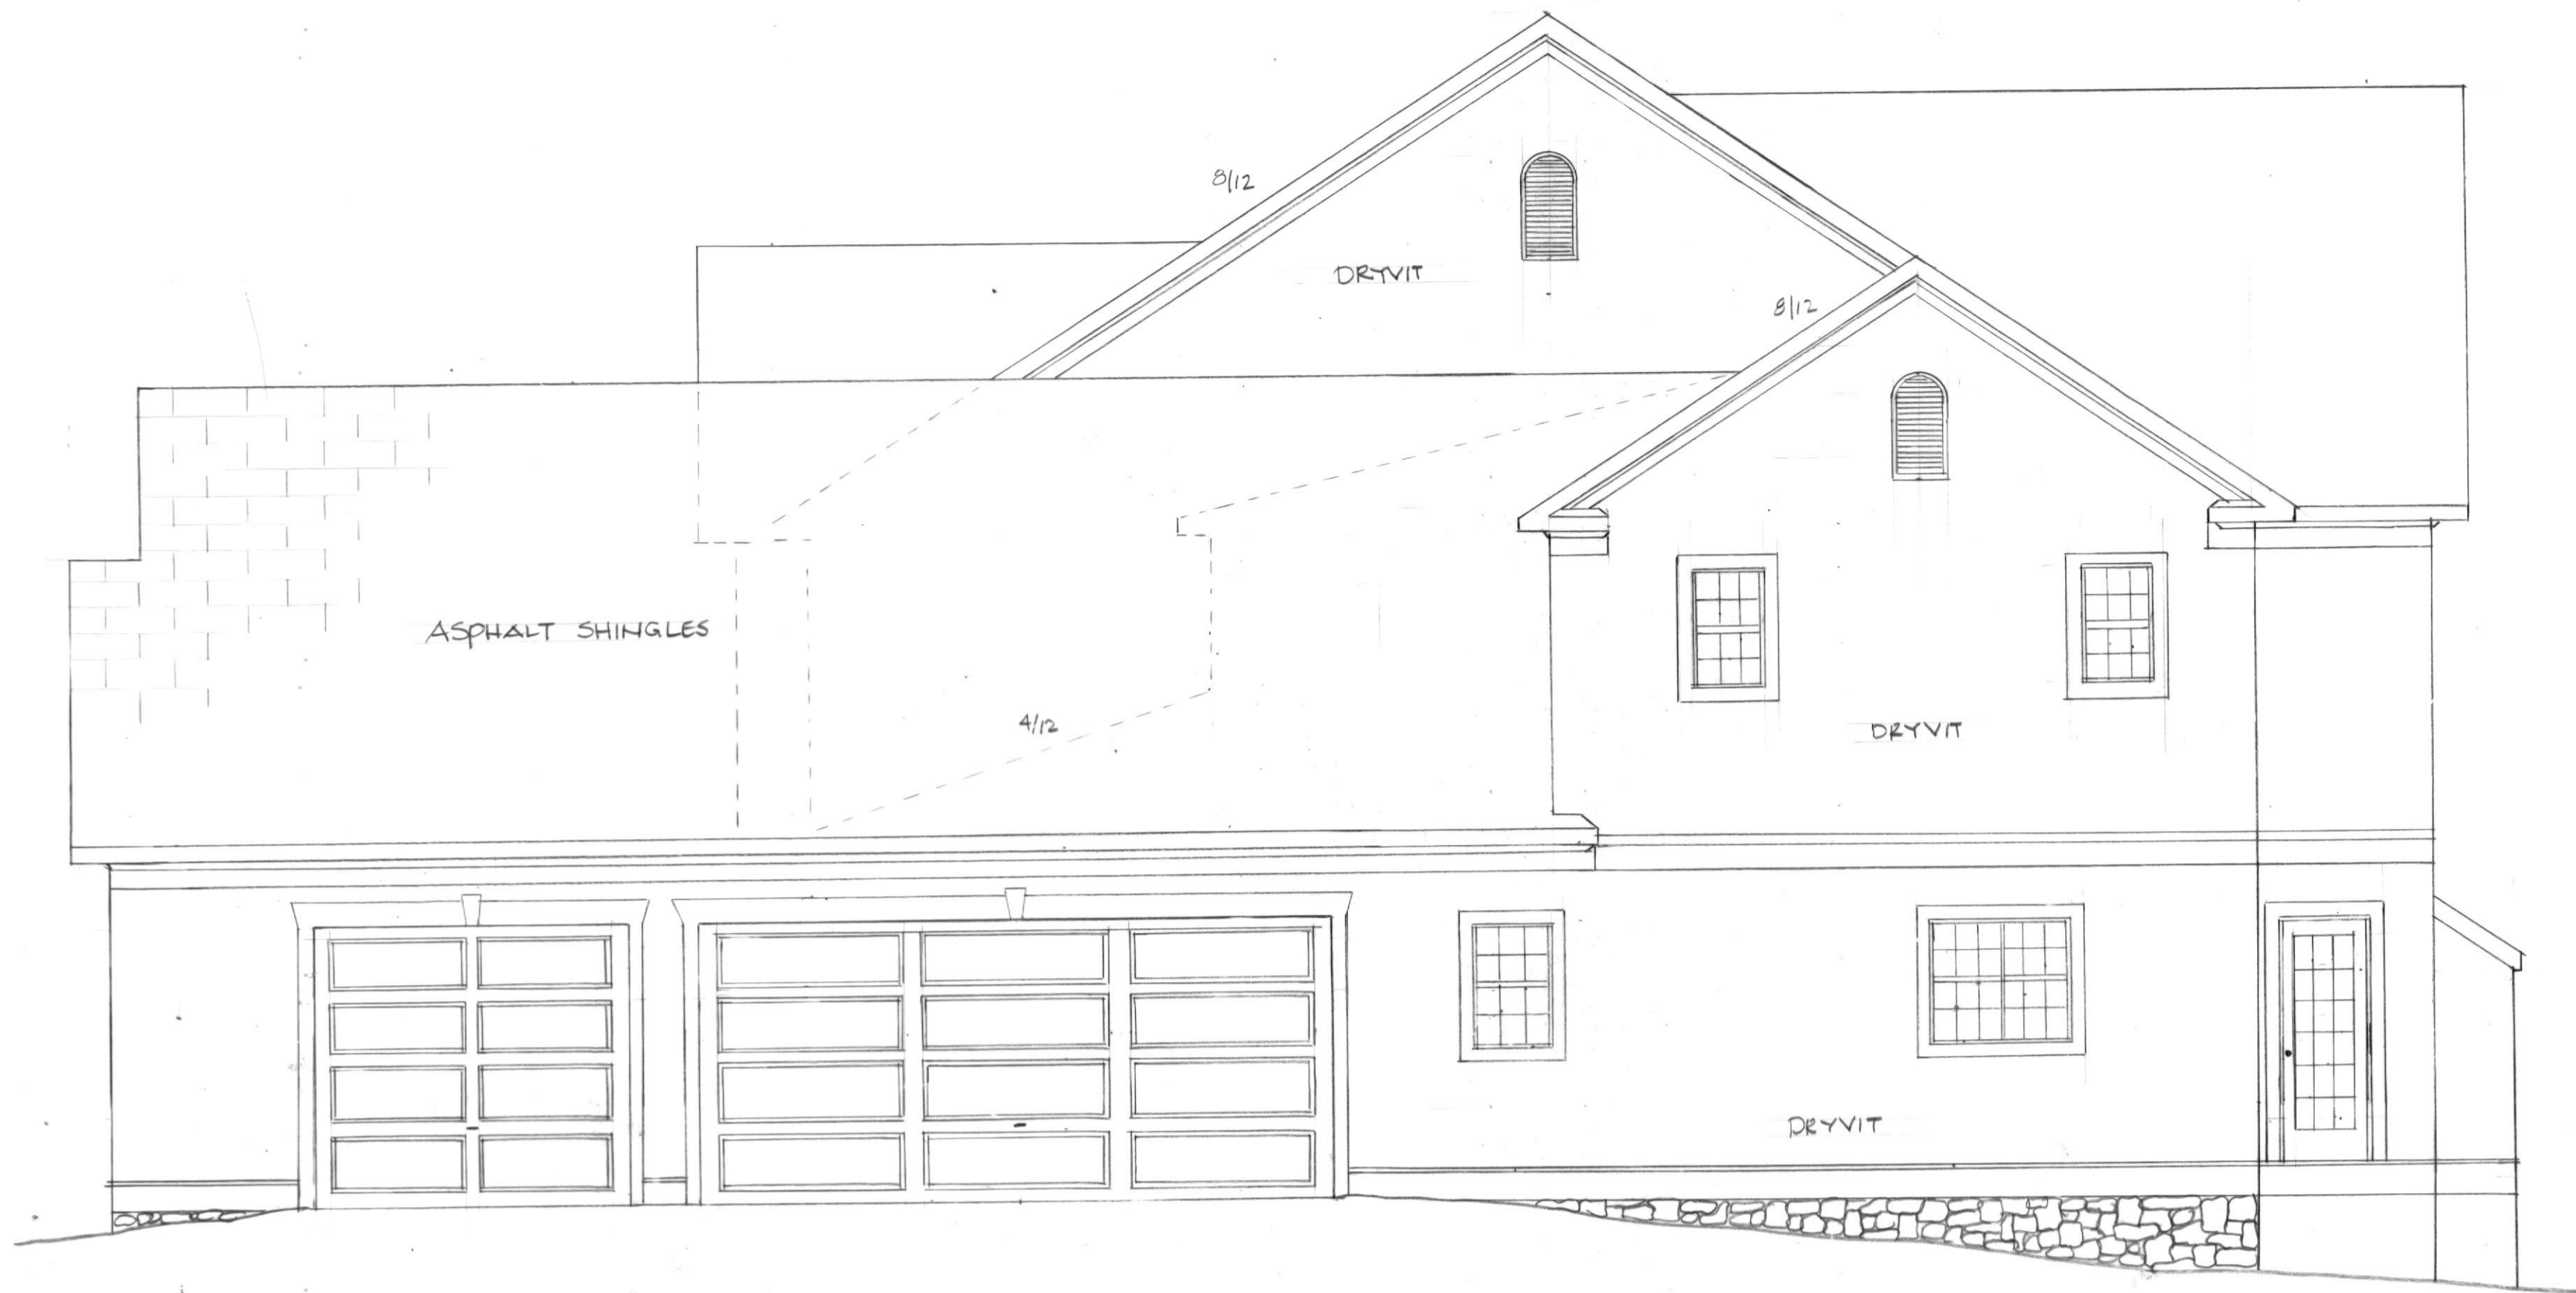

RIGHT SIDE ELEVATION

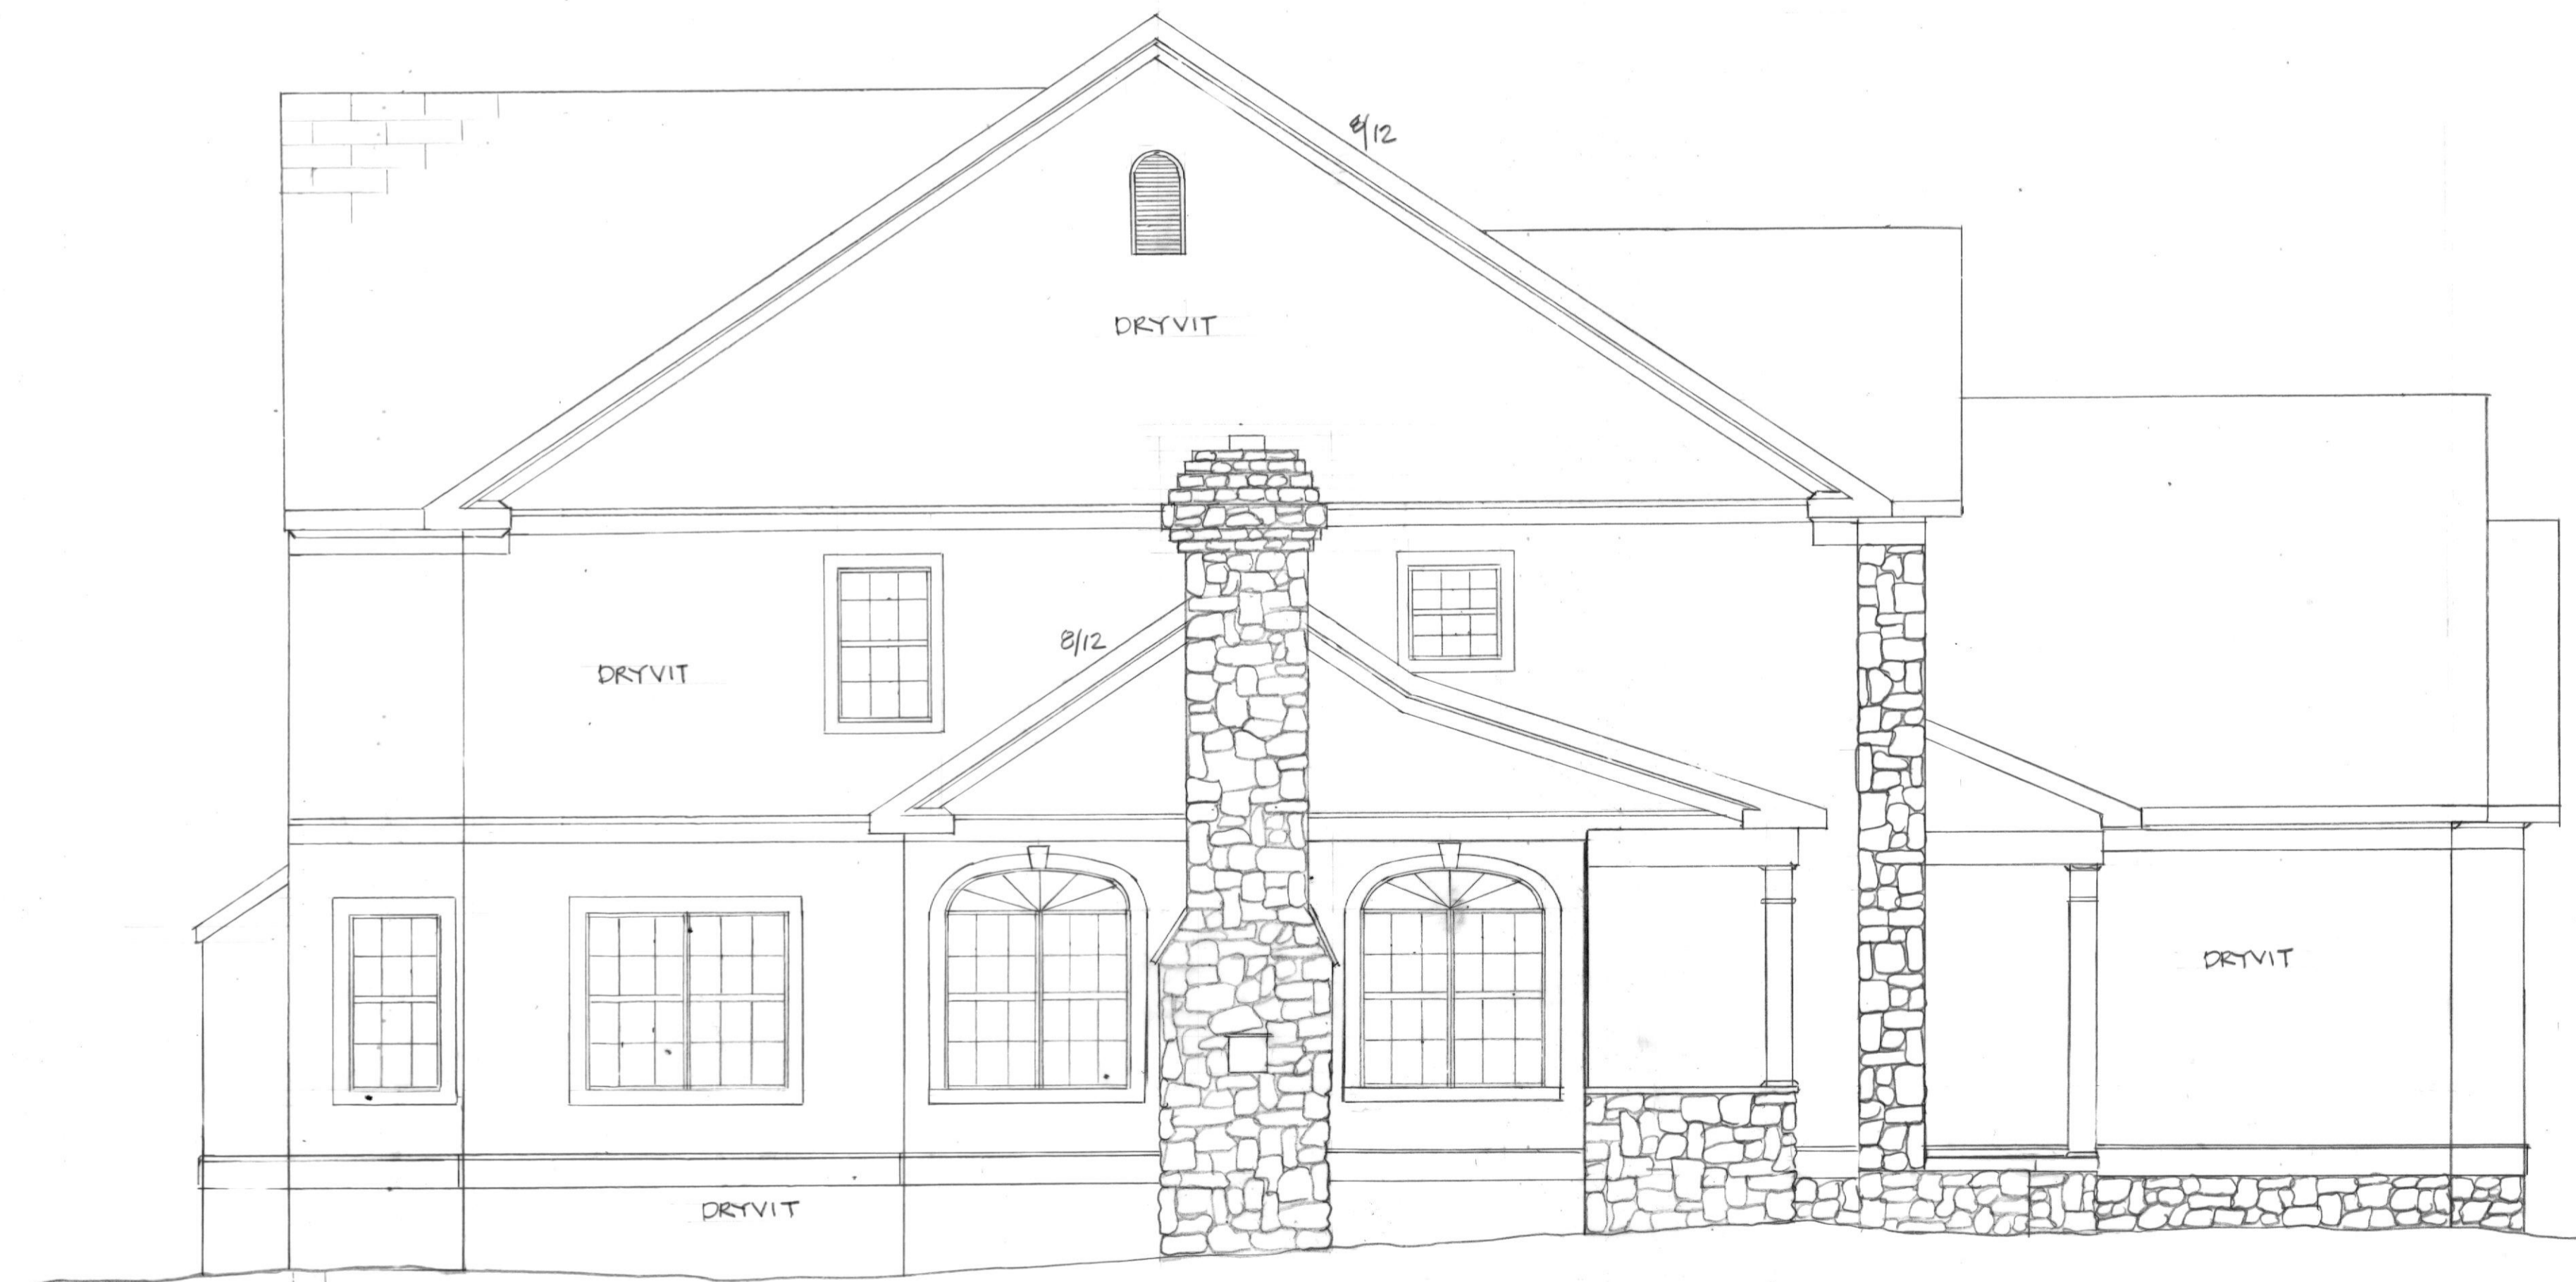


LEFT SIDE ELEVATION

REVISIONS:  
JUNE 25, 2005

CULLEY RESIDENCE

DUERBECK CONSTRUCTION LLC  
RESIDENTIAL DESIGN & CONSTRUCTION  
17 DALEBROOK DR. PHOENIX, MD. 21131  
410-618-4071

2  
5-19-05  
1/4" = 1'-0"

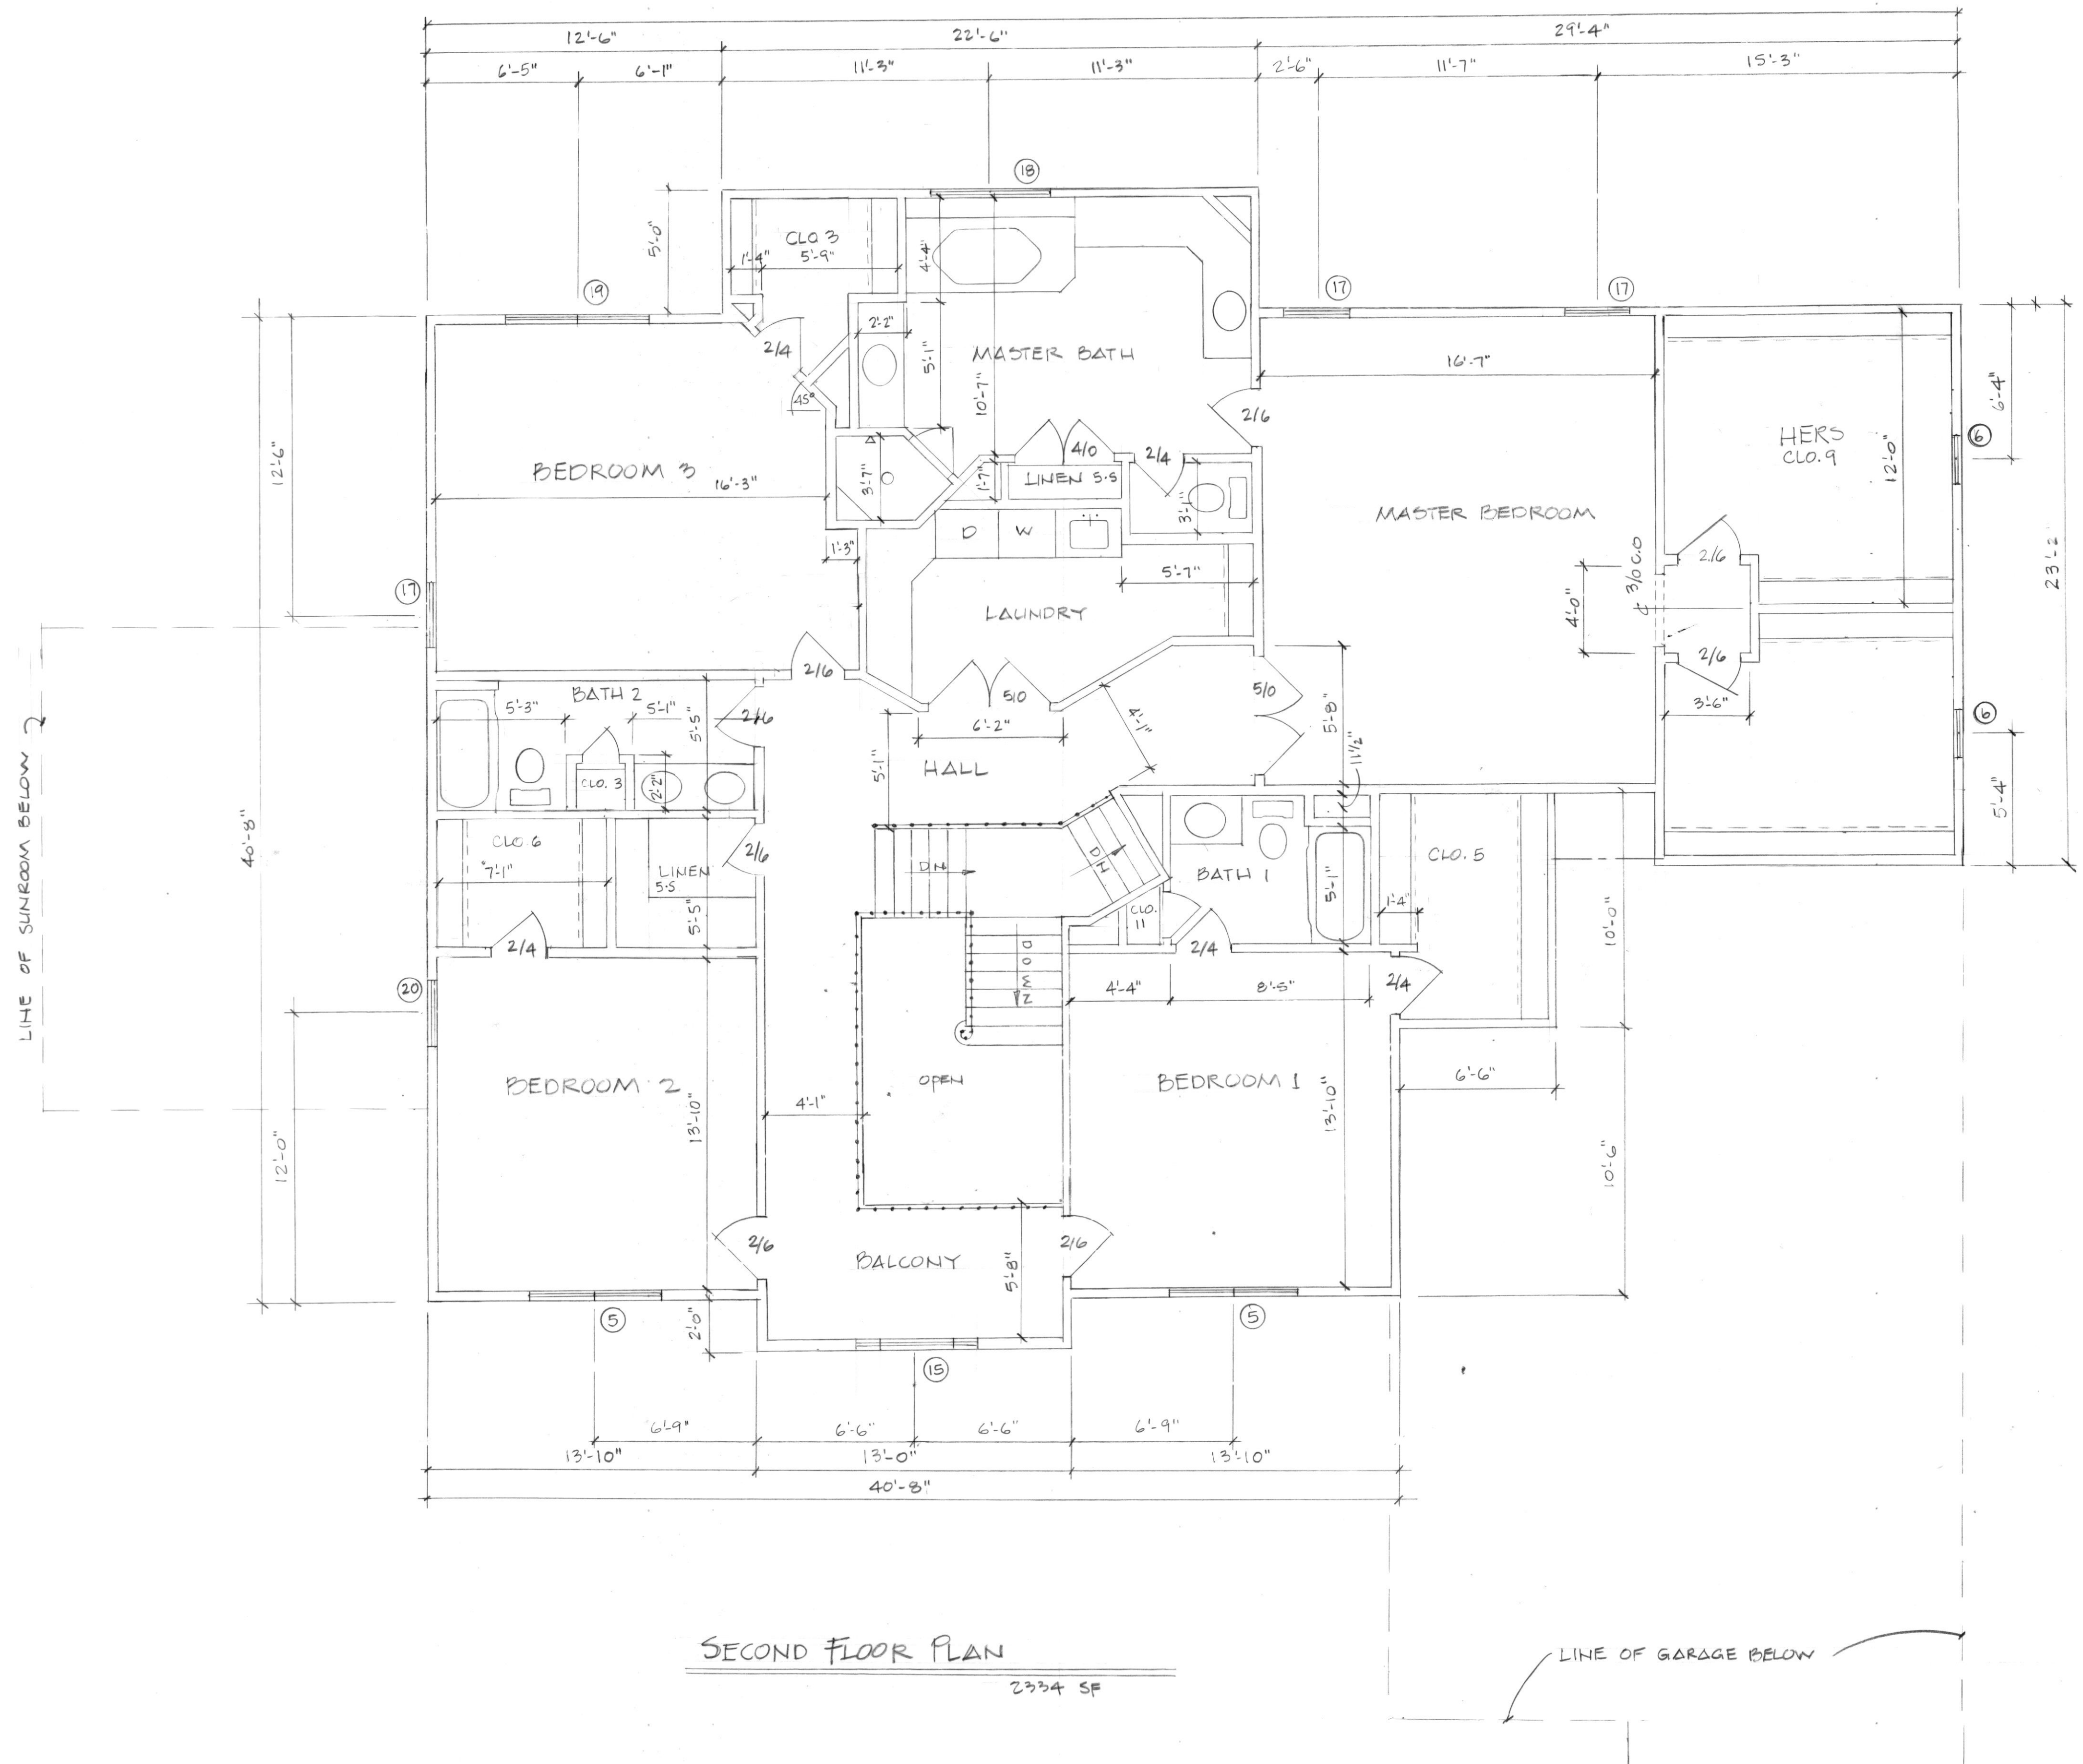


SECOND FLOOR PLAN  
2334 SF

DUERBECK CONSTRUCTION LLC  
RESIDENTIAL DESIGN & CONSTRUCTION  
17 DALEBECK DRIVE, PHOENIX MD 21131  
410-628-4077

CULLEY RESIDENCE  
LOT 7 - 3 SISTERS FARM  
BALDWIN, MD

REVISIONS:  
JUNE 25, 2008

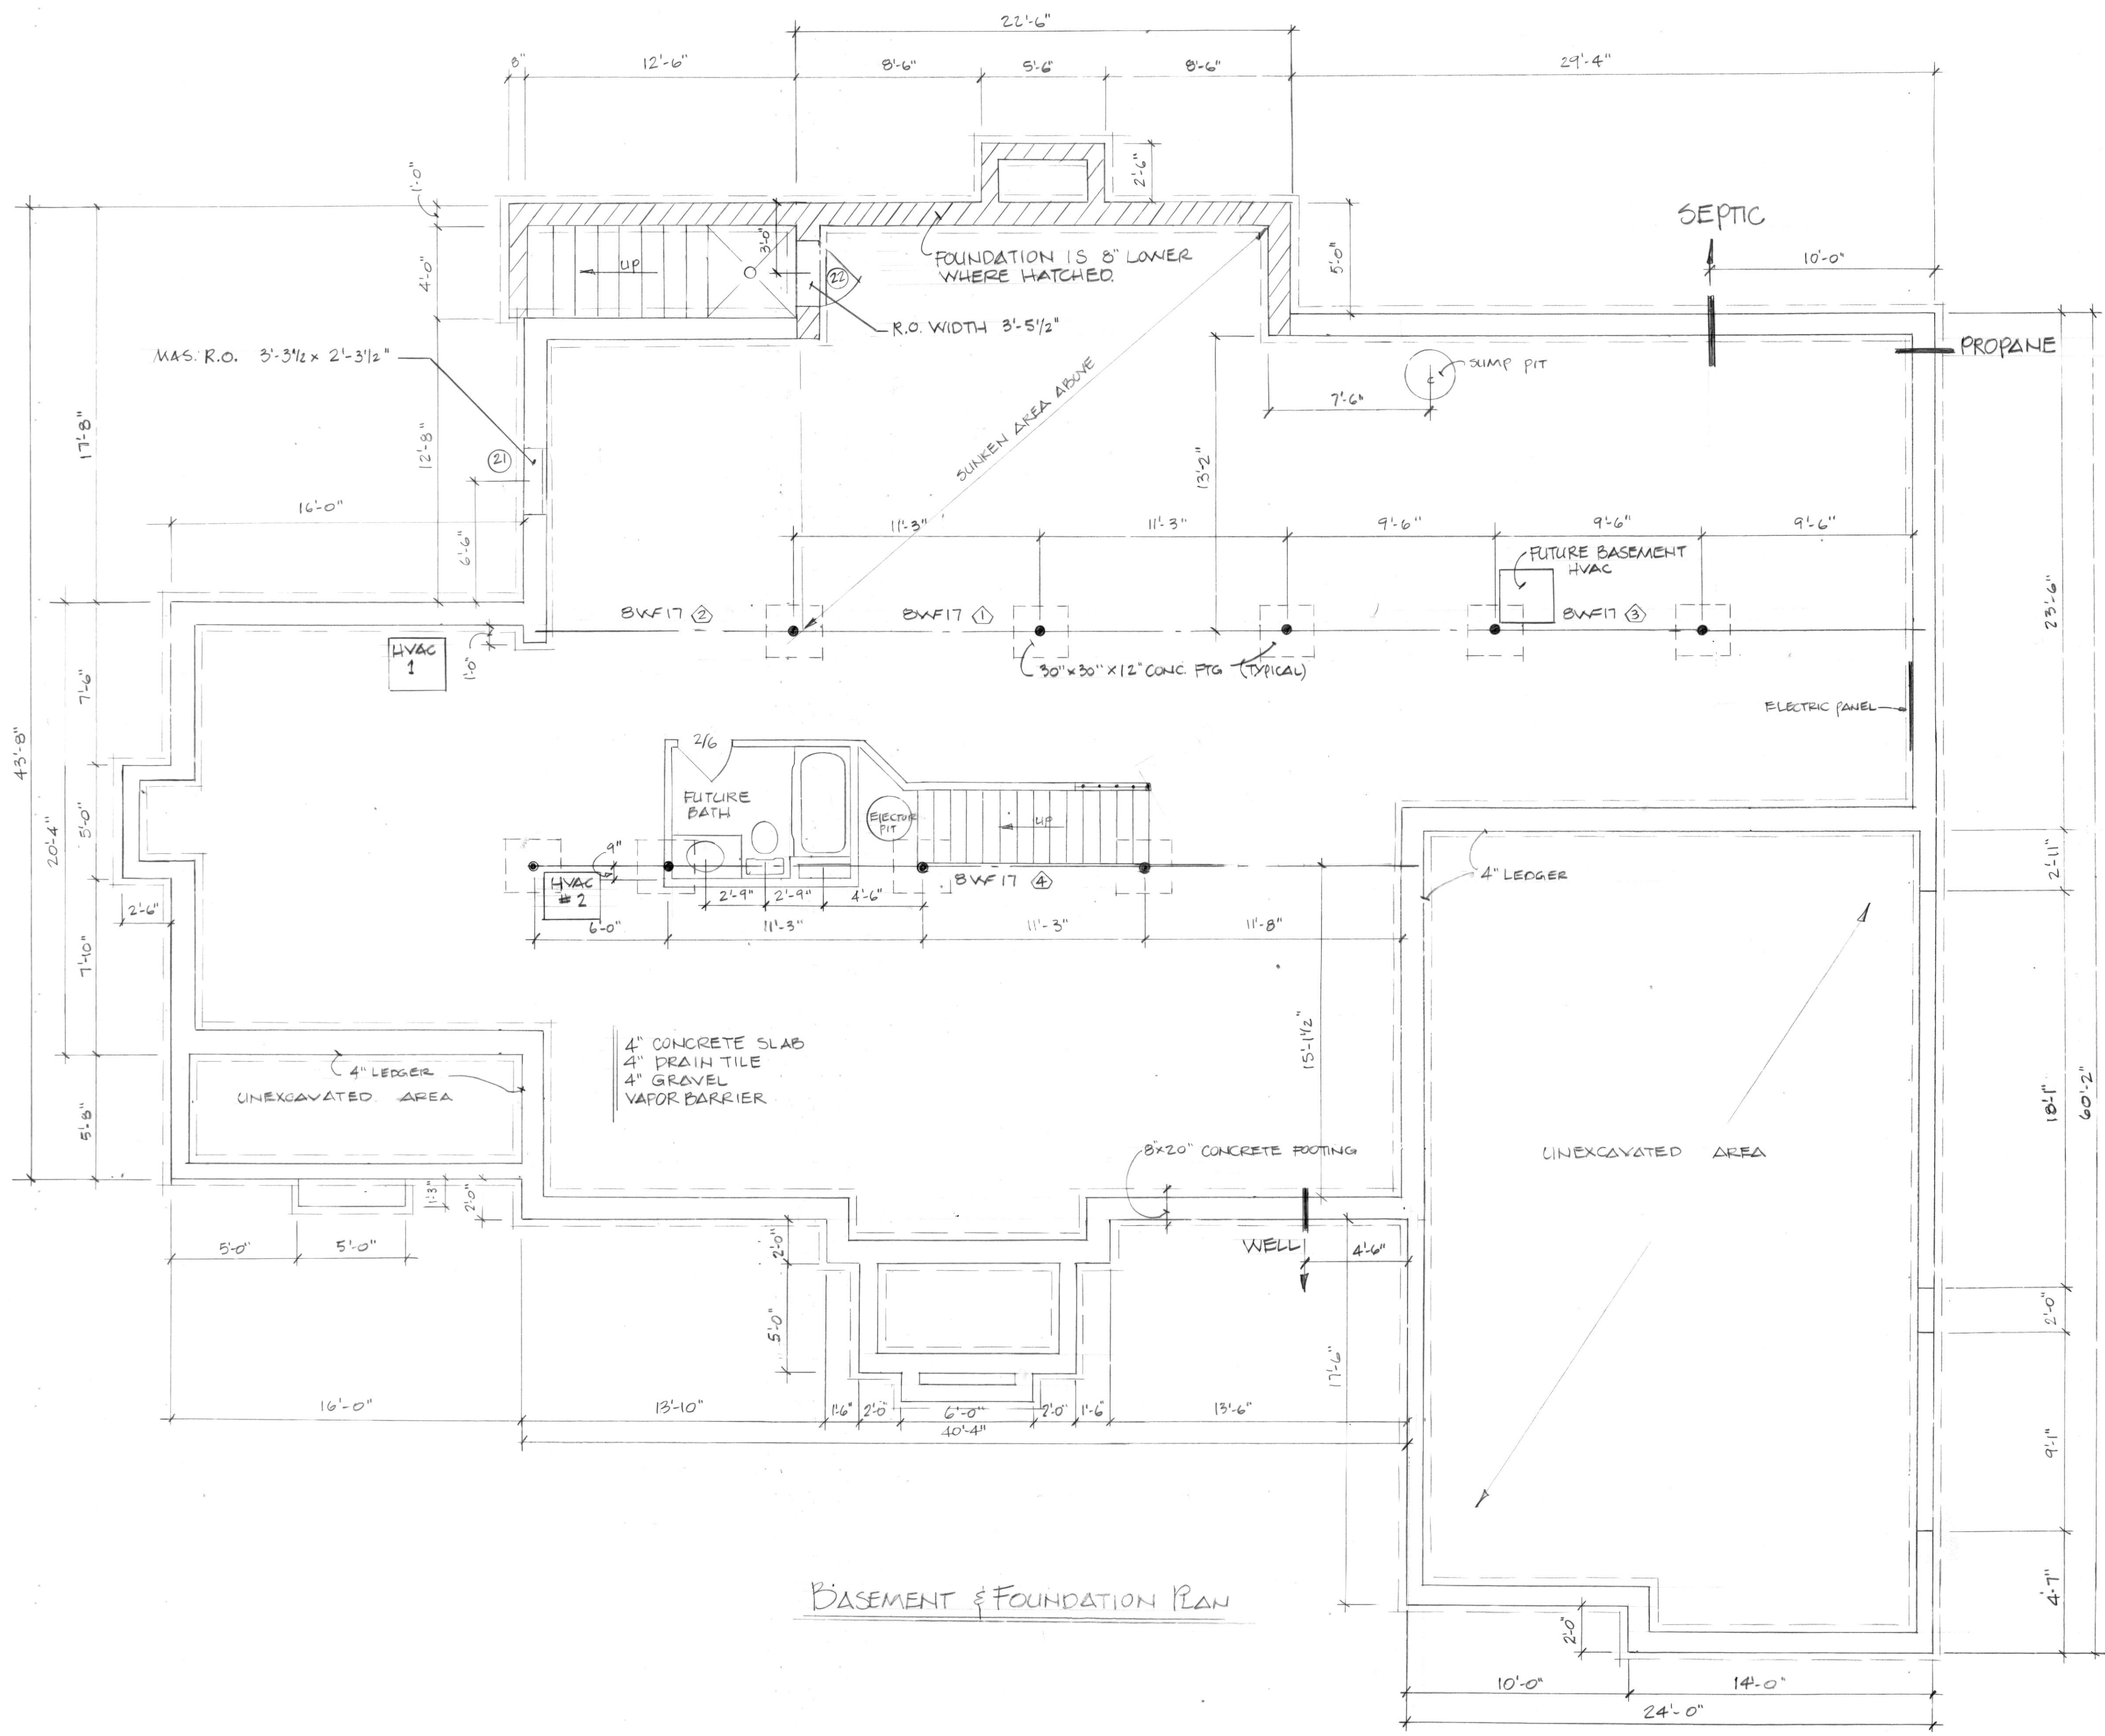


BASEMENT & FOUNDATION PLAN

LEGEND

- ⊕ SWITCH
- ⊙ SURFACE LIGHT
- ⊖ 4" RECESSED
- ⊖ 6" RECESSED
- ⊙ TELEPHONE
- ⊙ T.V.
- ⊕ RECEPTICAL
- ⊕ BATH FAN
- ⊕ BATH FAN W/ LIGHT
- ⊕ WALL SCONCE
- ⊕ CAB. LIGHT
- ⊖ UNDER CAB. LIGHT
- ⊙ PORCELON / BULB

NOTES

1. EXT. LIGHTS @ 80" ABOVE FINISHED GRADE.
2. SEE KIT. PLAN FOR LIGHT LAYOUT. INT. SCONCE @ 66" OFF FLOOR.

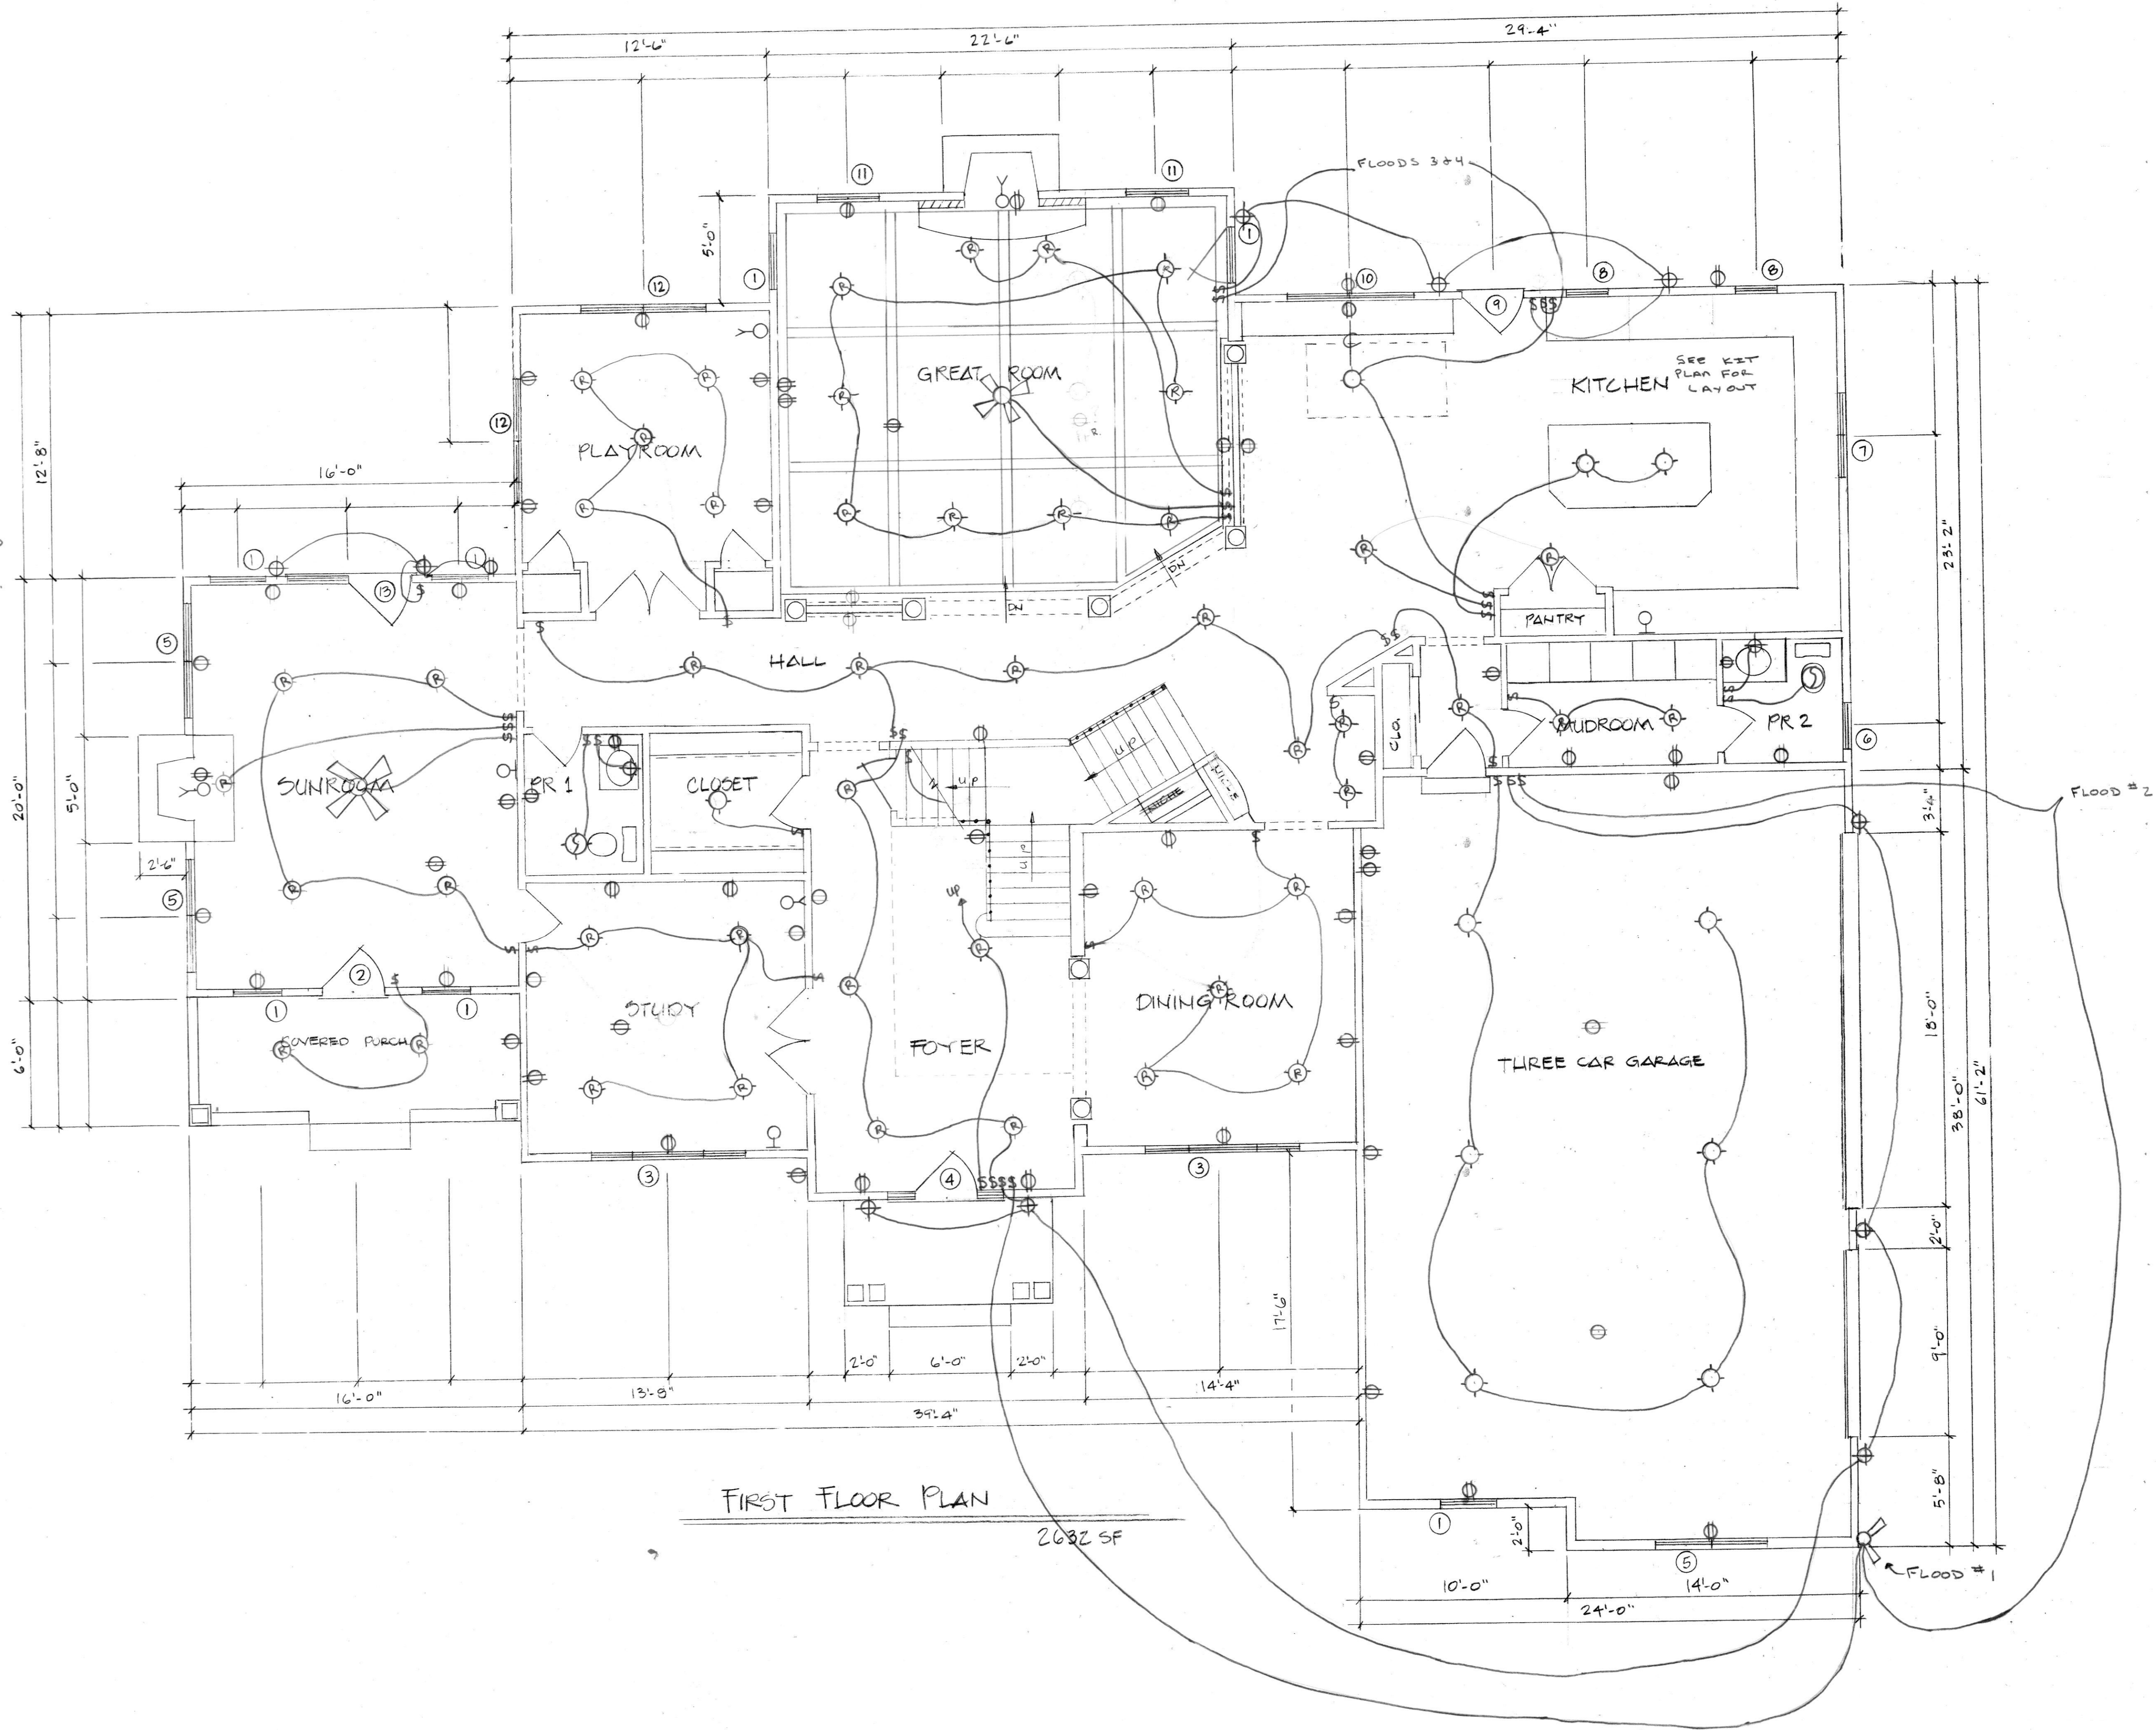


E.1  
1/4" = 1'-0"

REVISIONS: SEPT. 18, 2008

CULLEY RESIDENCE  
LOT 7 - 3 SISTERS FARM  
BALDWIN, MD

QUERBECK CONSTRUCTION LLC  
RESIDENTIAL DESIGN & CONSTRUCTION  
17 DALEBROOK DR. PHOENIX, MD. 21131  
410-628-4077

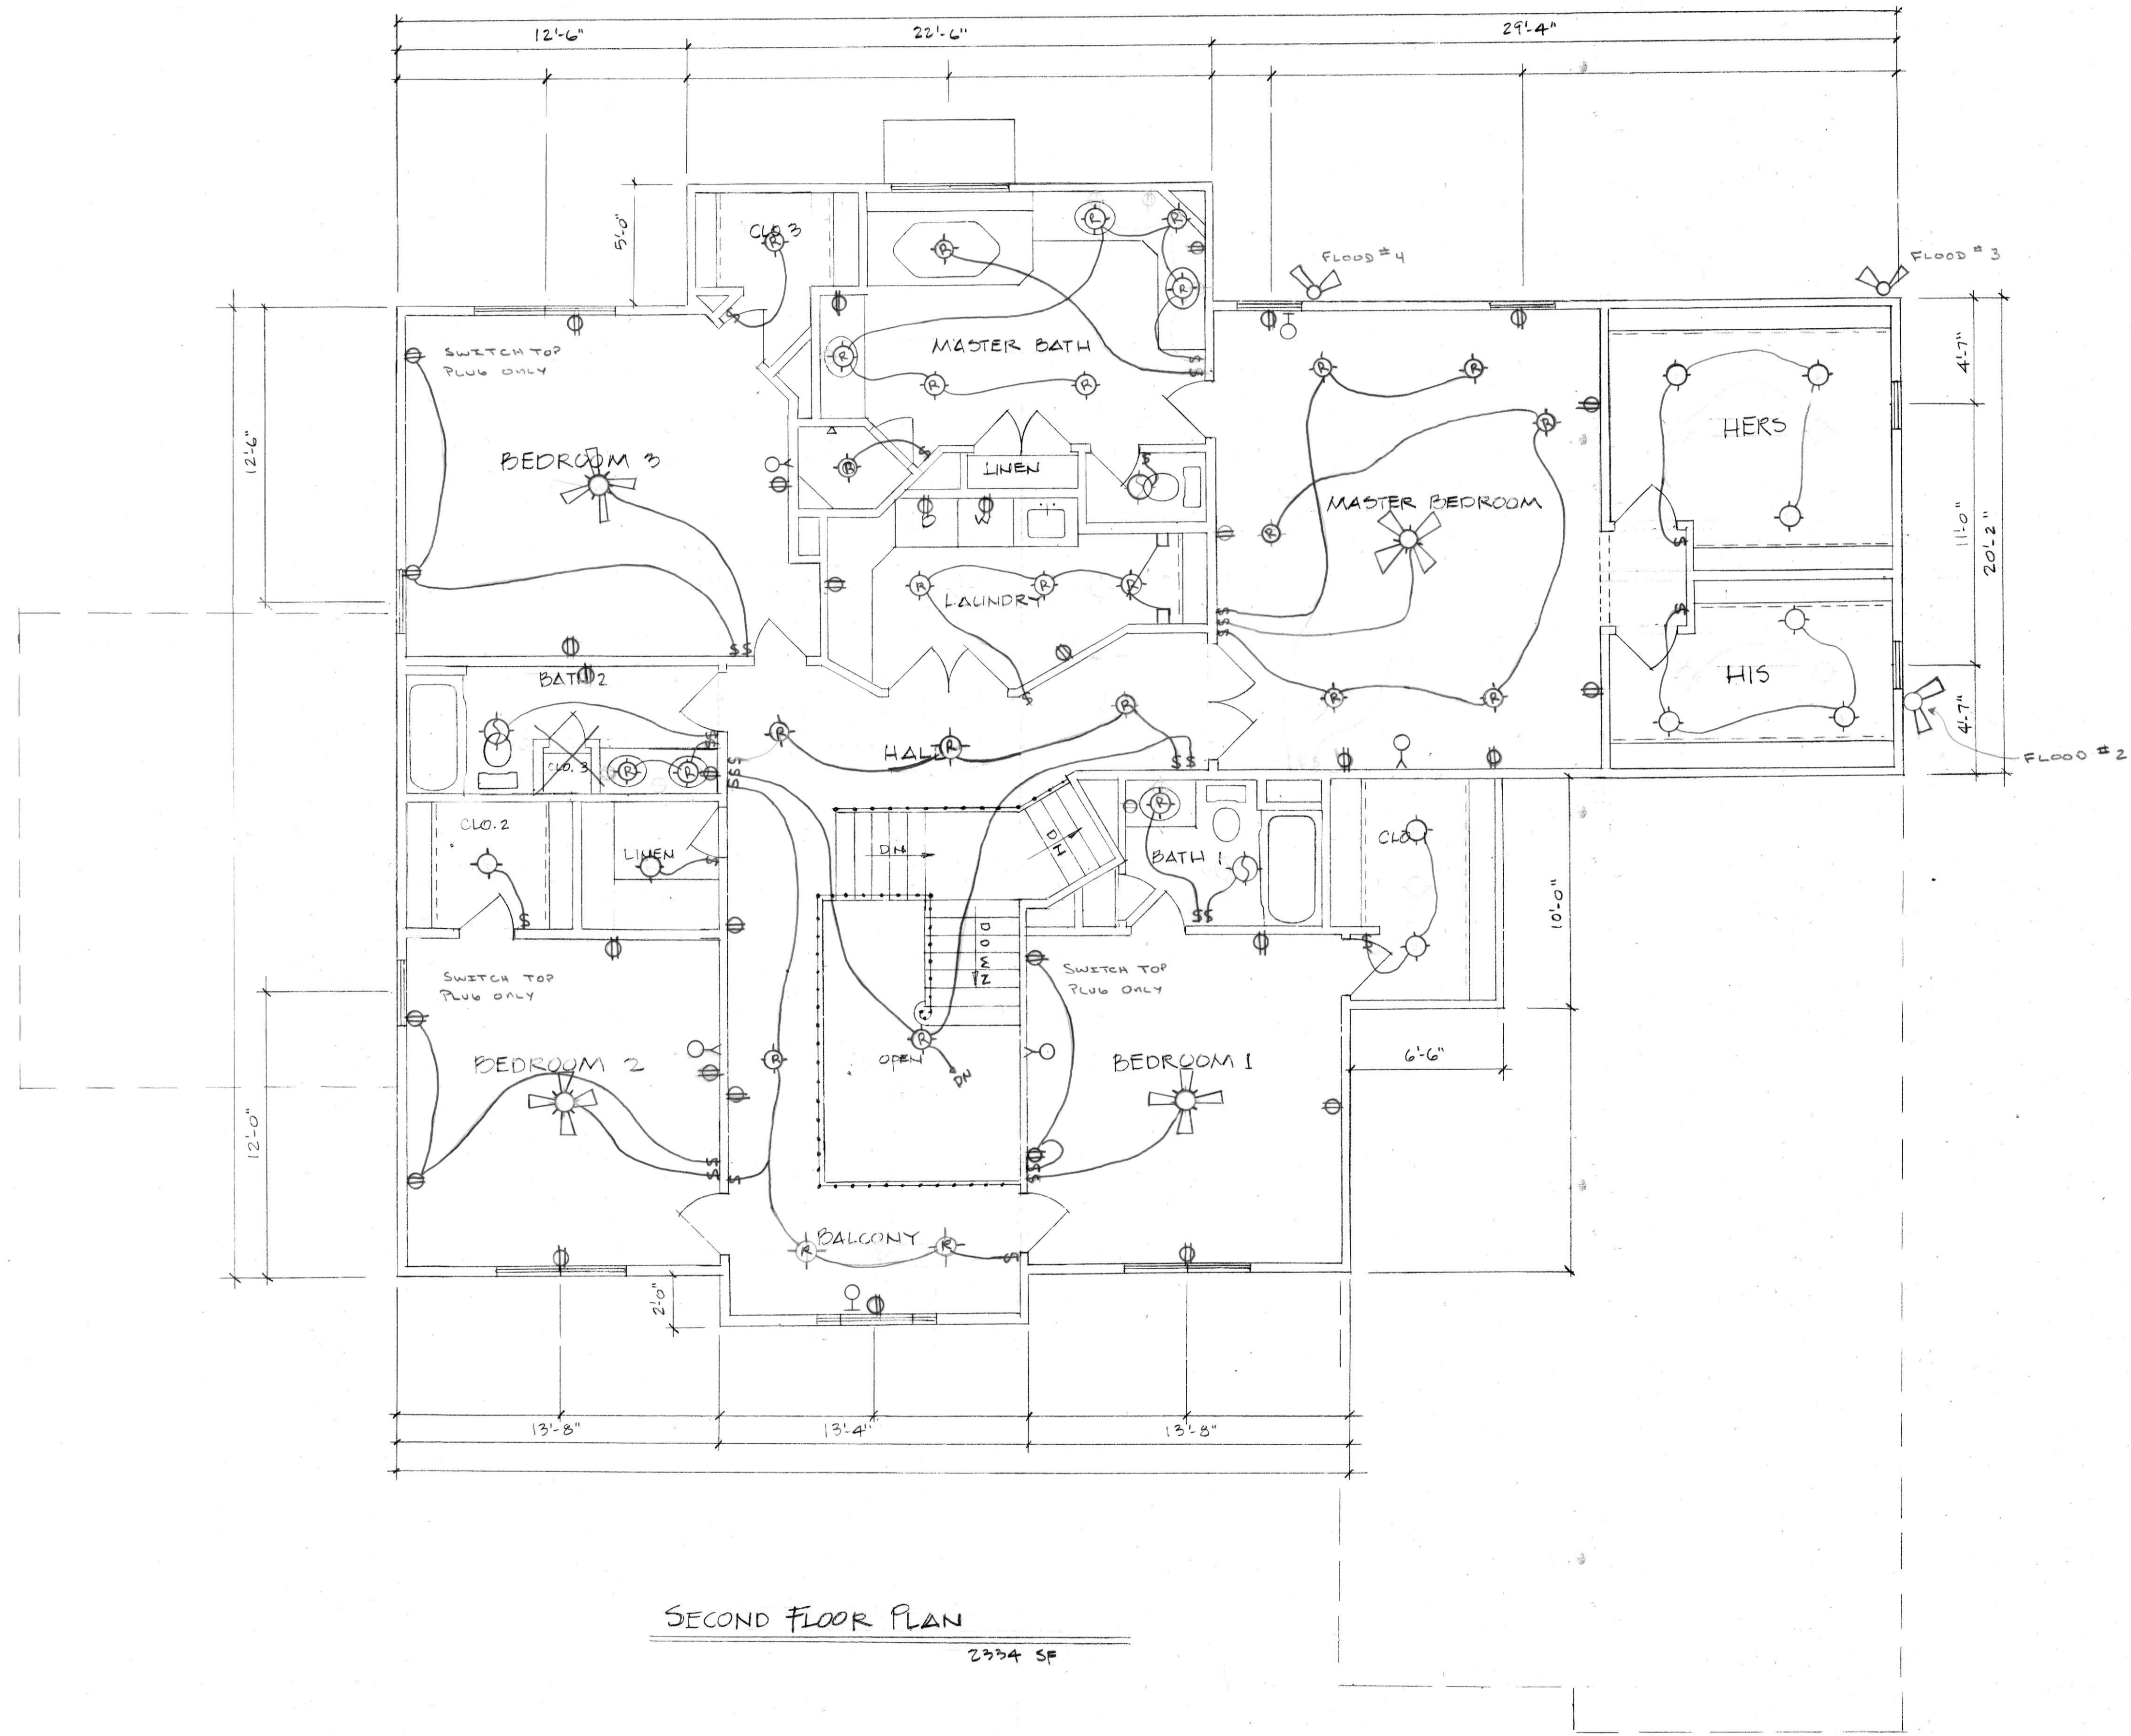

SECOND FLOOR PLAN

2334 SF