



THE WORKMAN RESIDENCE

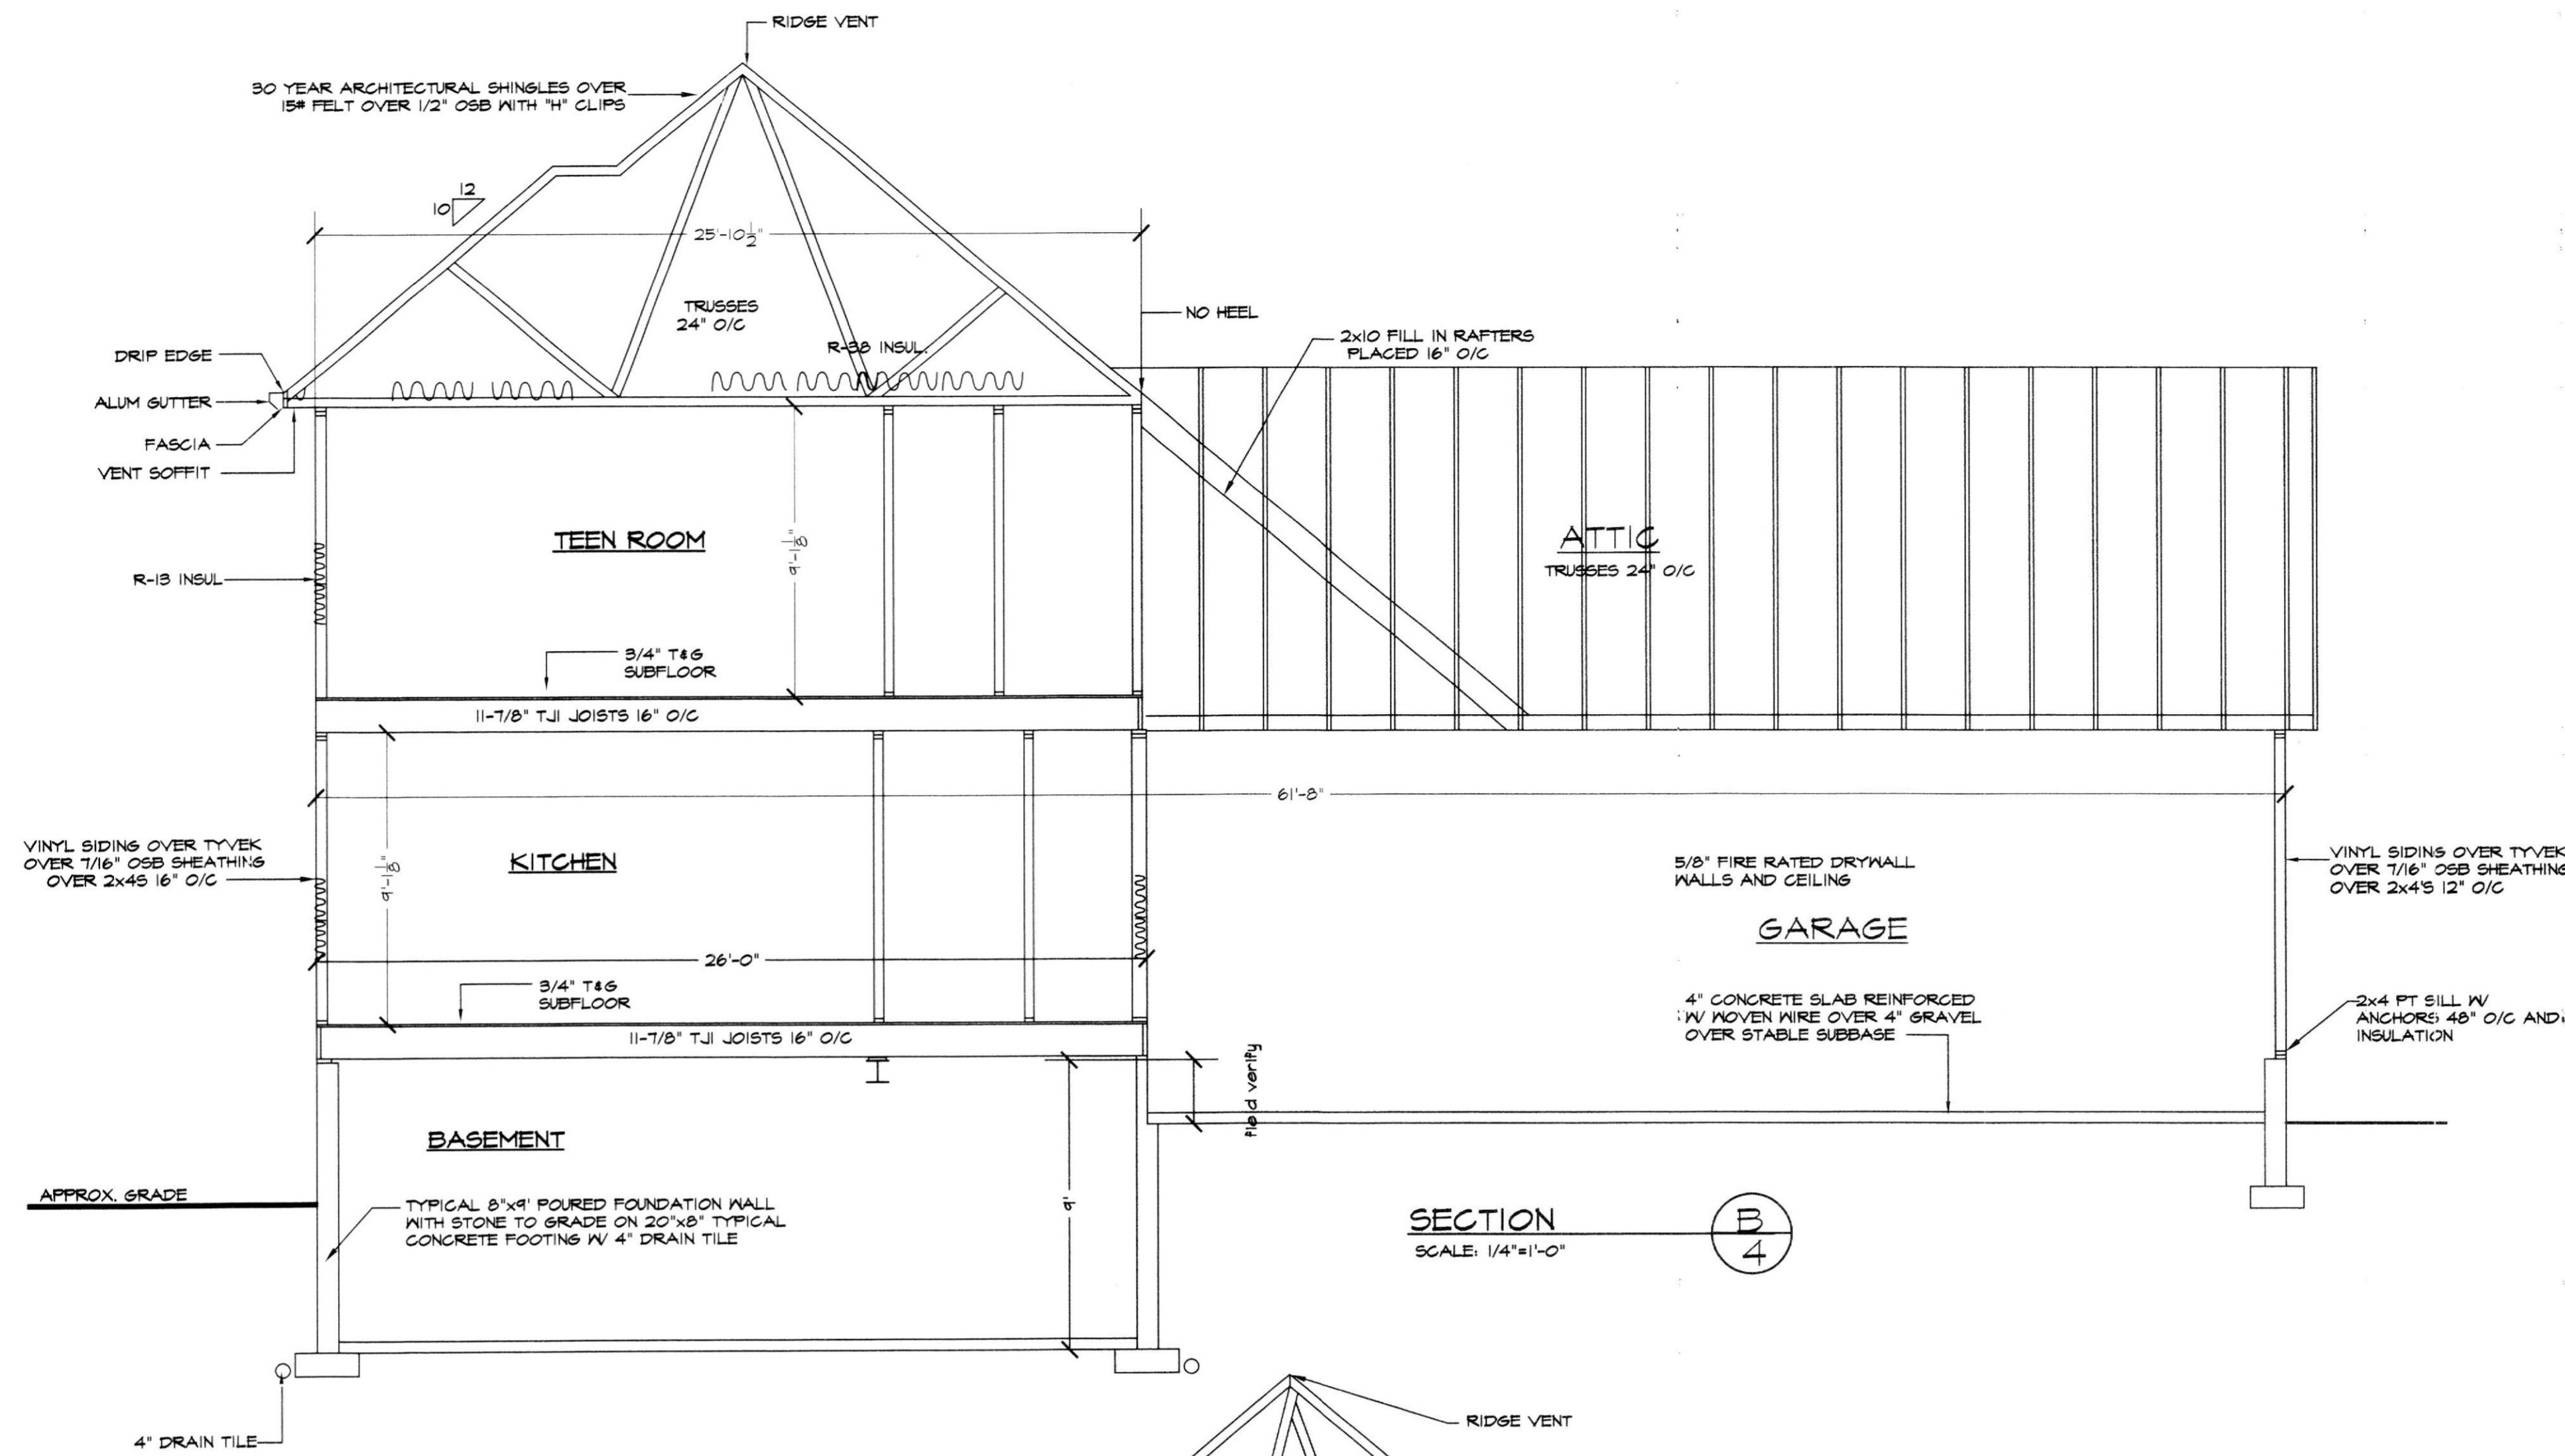


SECTION B-4
SCALE: 1/4" = 1'-0"

TRUSS DESIGN NOTE
TRUSS DESIGN SHOWN HEREON IS STRICTLY APPROXIMATE. TRUSSES ARE TO BE PRE-ENGINEERED AND CARRY TFI SEAL. ACTUAL TRUSS DESIGN MAY VARY.

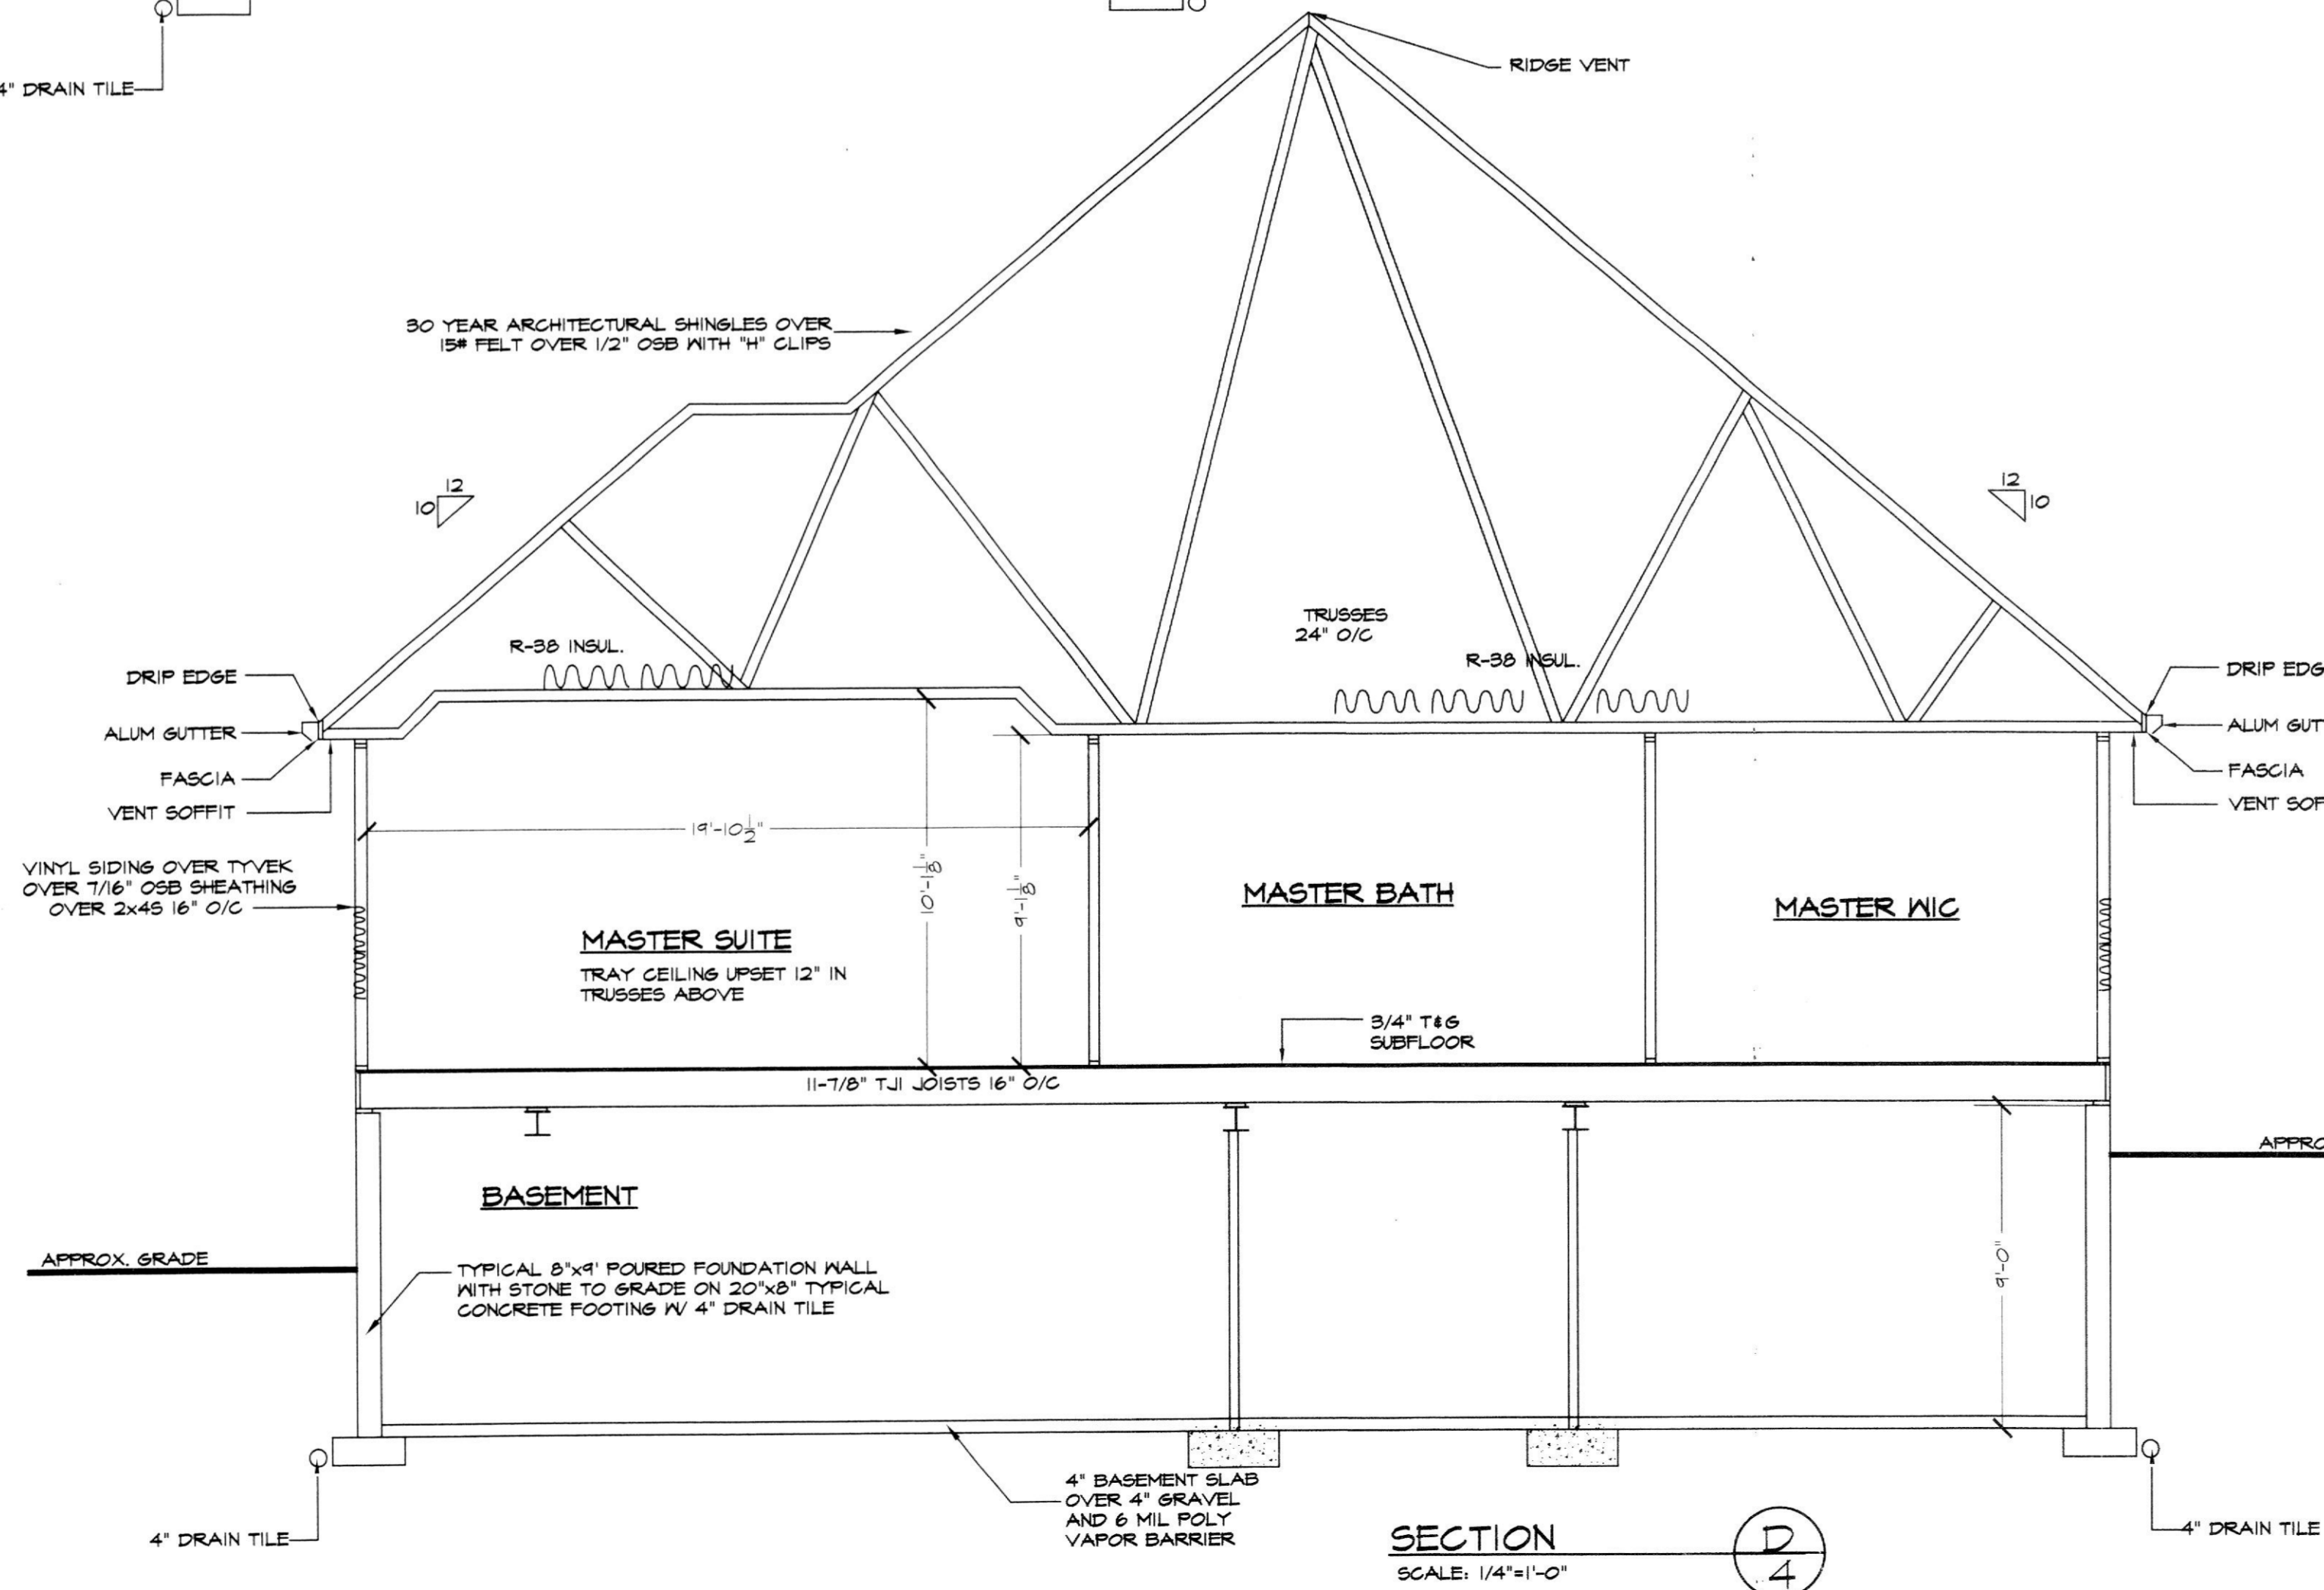

SECTION D-4
SCALE: 1/4" = 1'-0"

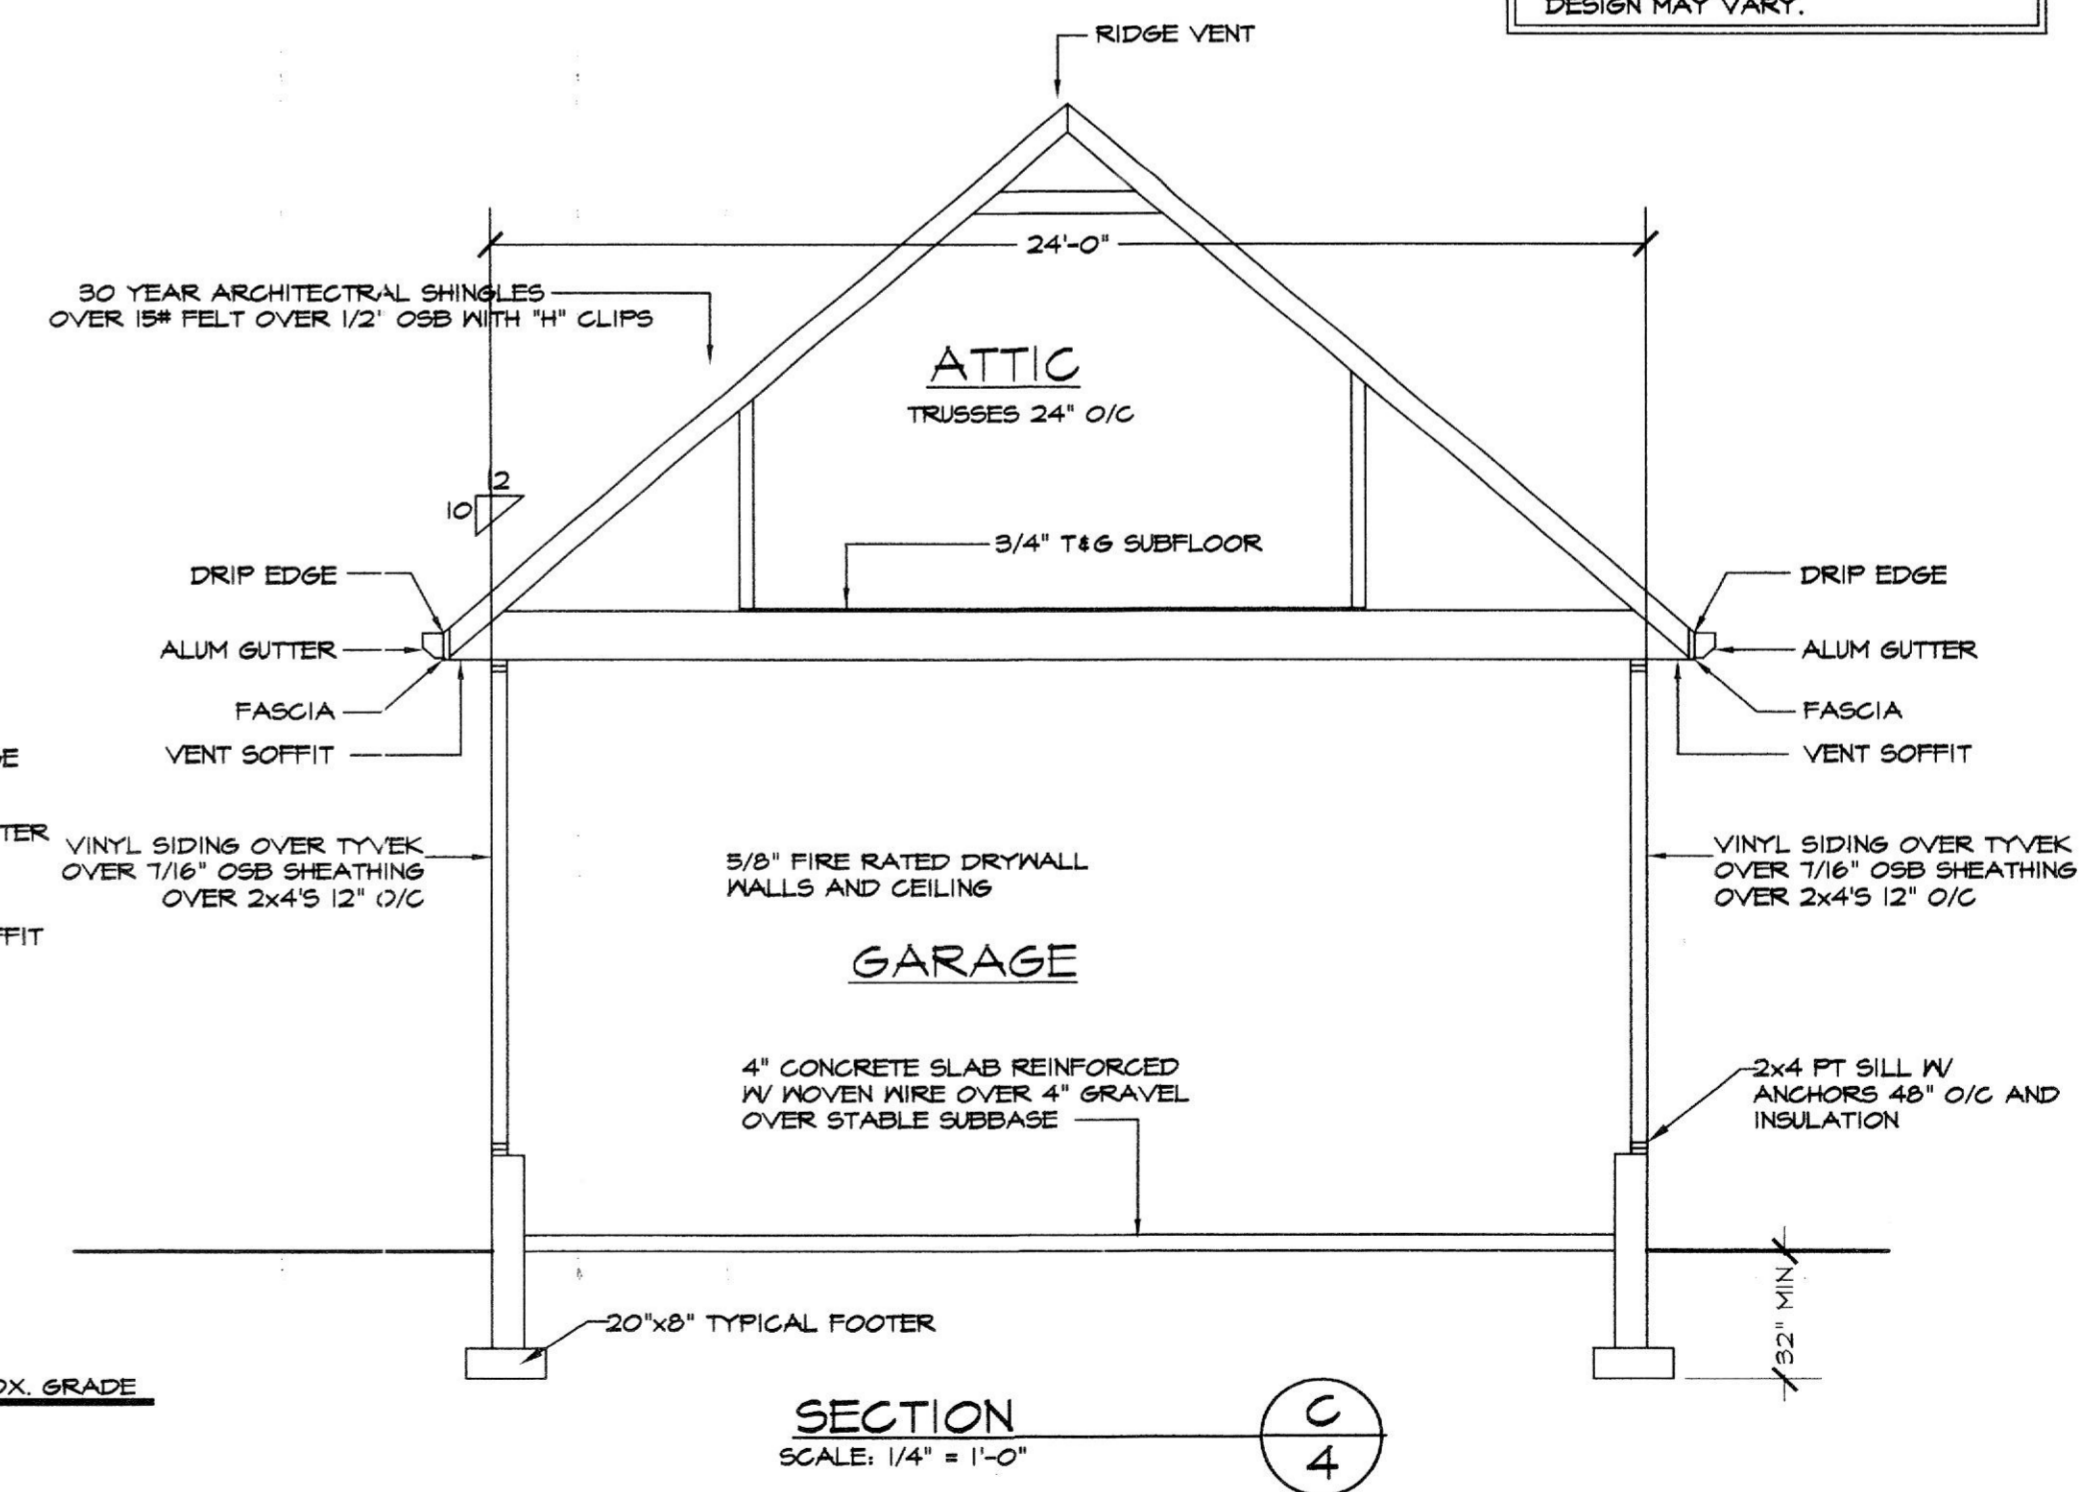

SECTION C-4
SCALE: 1/4" = 1'-0"

Professional Engineer Signature
STATE OF MARYLAND
PROFESSIONAL ENGINEER

REVISED 10/27/2009
REVISED 10/16/2009

| | |
|---|-------------------|
| SCALE: 1/4" = 1'-0" | SHEET NO.: 6 OF 8 |
| DATE: 8/2007 | |
| PROJECT: THE WORKMAN RESIDENCE | |
| GBL CUSTOM HOME GBL DESIGN INC. PO BOX 237 FINNSBURG, MD 21048 PHONE: 410-833-8200 | |