
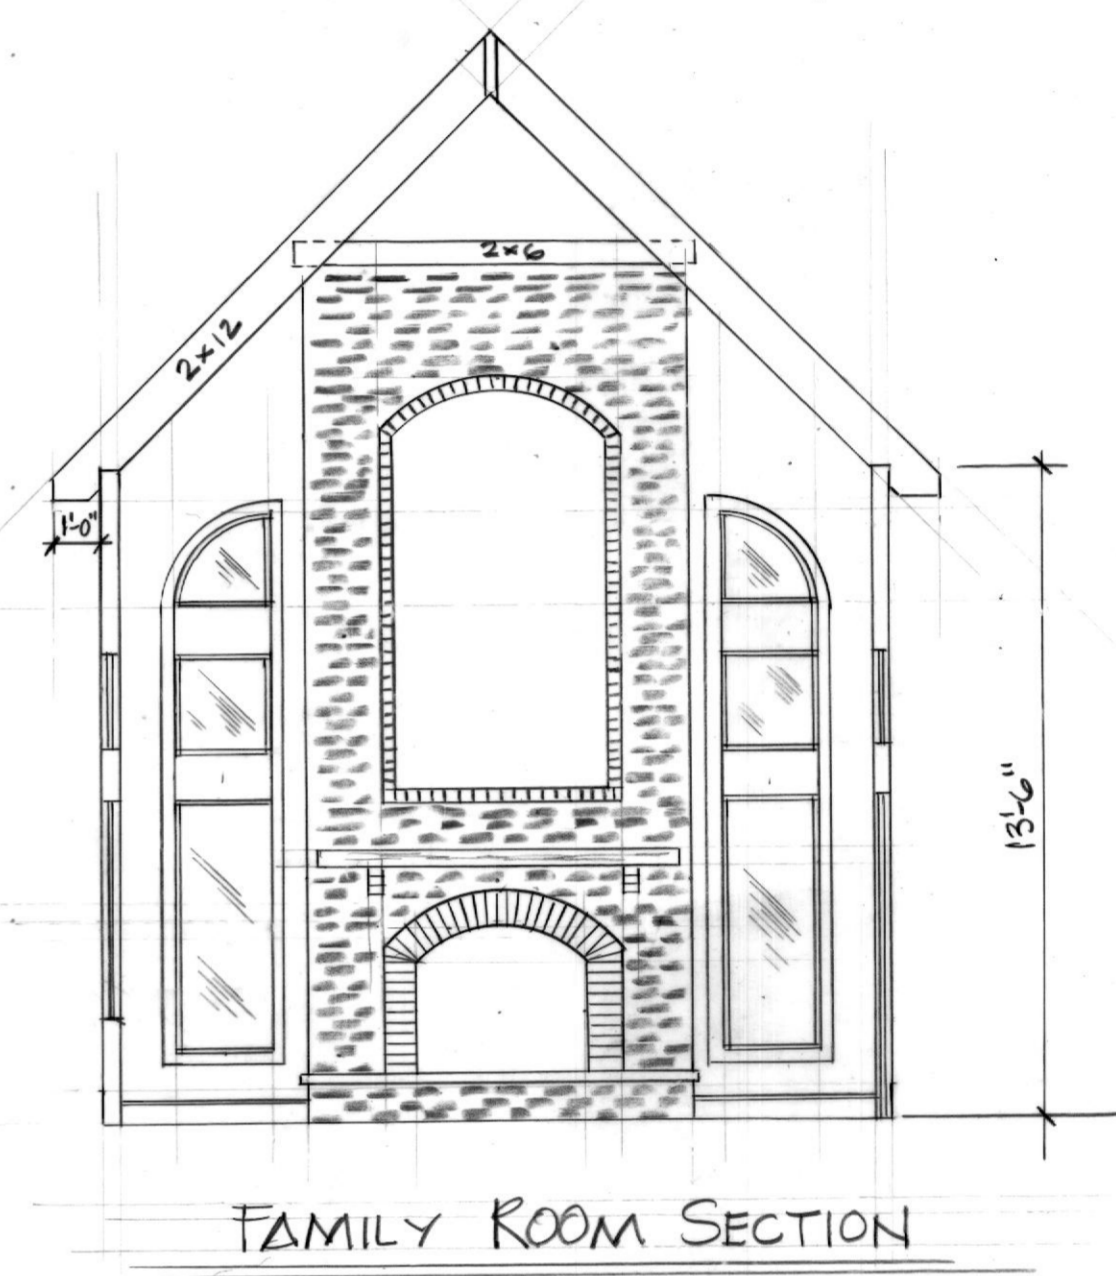


LOT 2 ~ PLENHEIM FIELDS

RESIDENTIAL DESIGN & CONSTRUCTION
 BY DUERBECK BUILDING CORP
 51 PLENHEIM FARM LANE
 PHOENIX, MD 21131
 410-542-3507

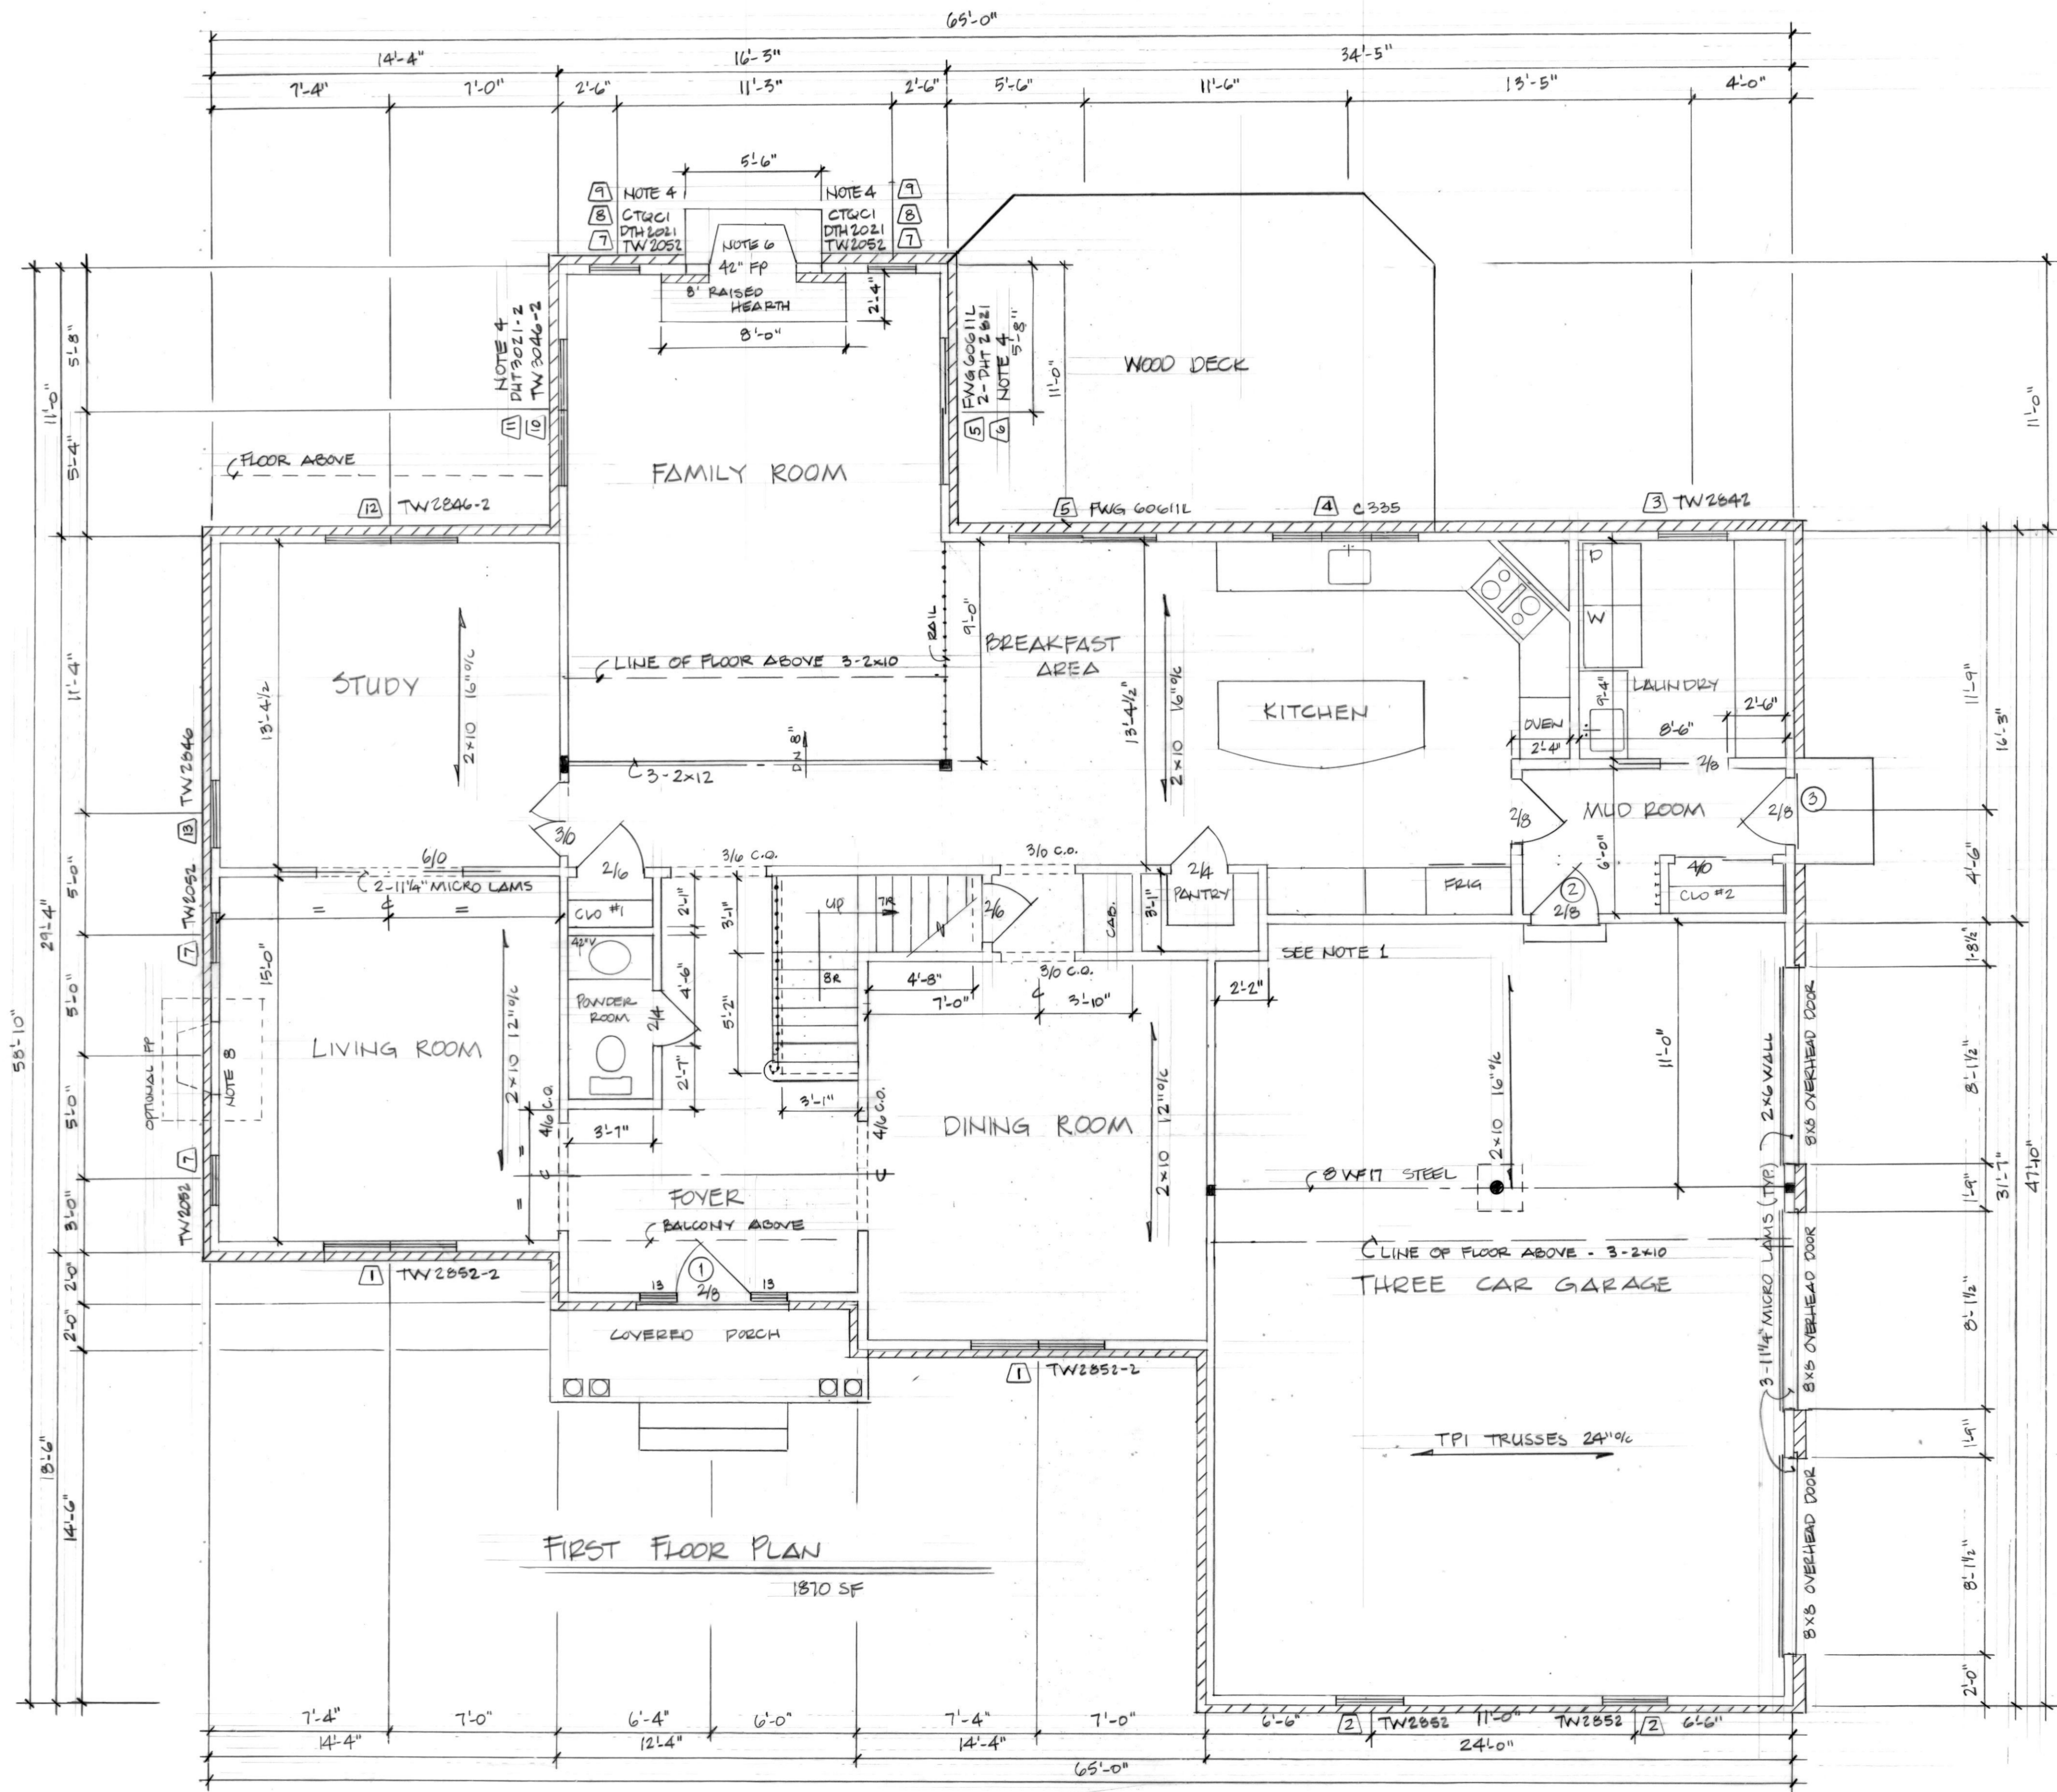

NOTES

1. CANTILEVER DECK OVER GARAGE FLOOR
2. FIRST FLOOR CEILINGS 9'-0" / SEC FLOOR 8'-0"
3. ALL WINDOWS SET AT 6'-10 1/2" UNLESS NOTED
4. 2x10 HEADER BETWEEN UNITS
5. ALL HEADERS ARE 2x10 UNLESS NOTED.
6. HEADER @ 6'-0"
7. FRAME FOR FUTURE GOGG DOOR & STUD THRU
8. FRAME FOR FUTURE FIREPLACE, STUD THRU OPENNING, HEADER @ 4'-6", HEARTH 22x60", PLYWOOD OVER