


NOTE: ALL DIMENSIONS ARE FRAMING.  
4" EXTERIOR WALLS / 3/2" INTERIOR WALLS

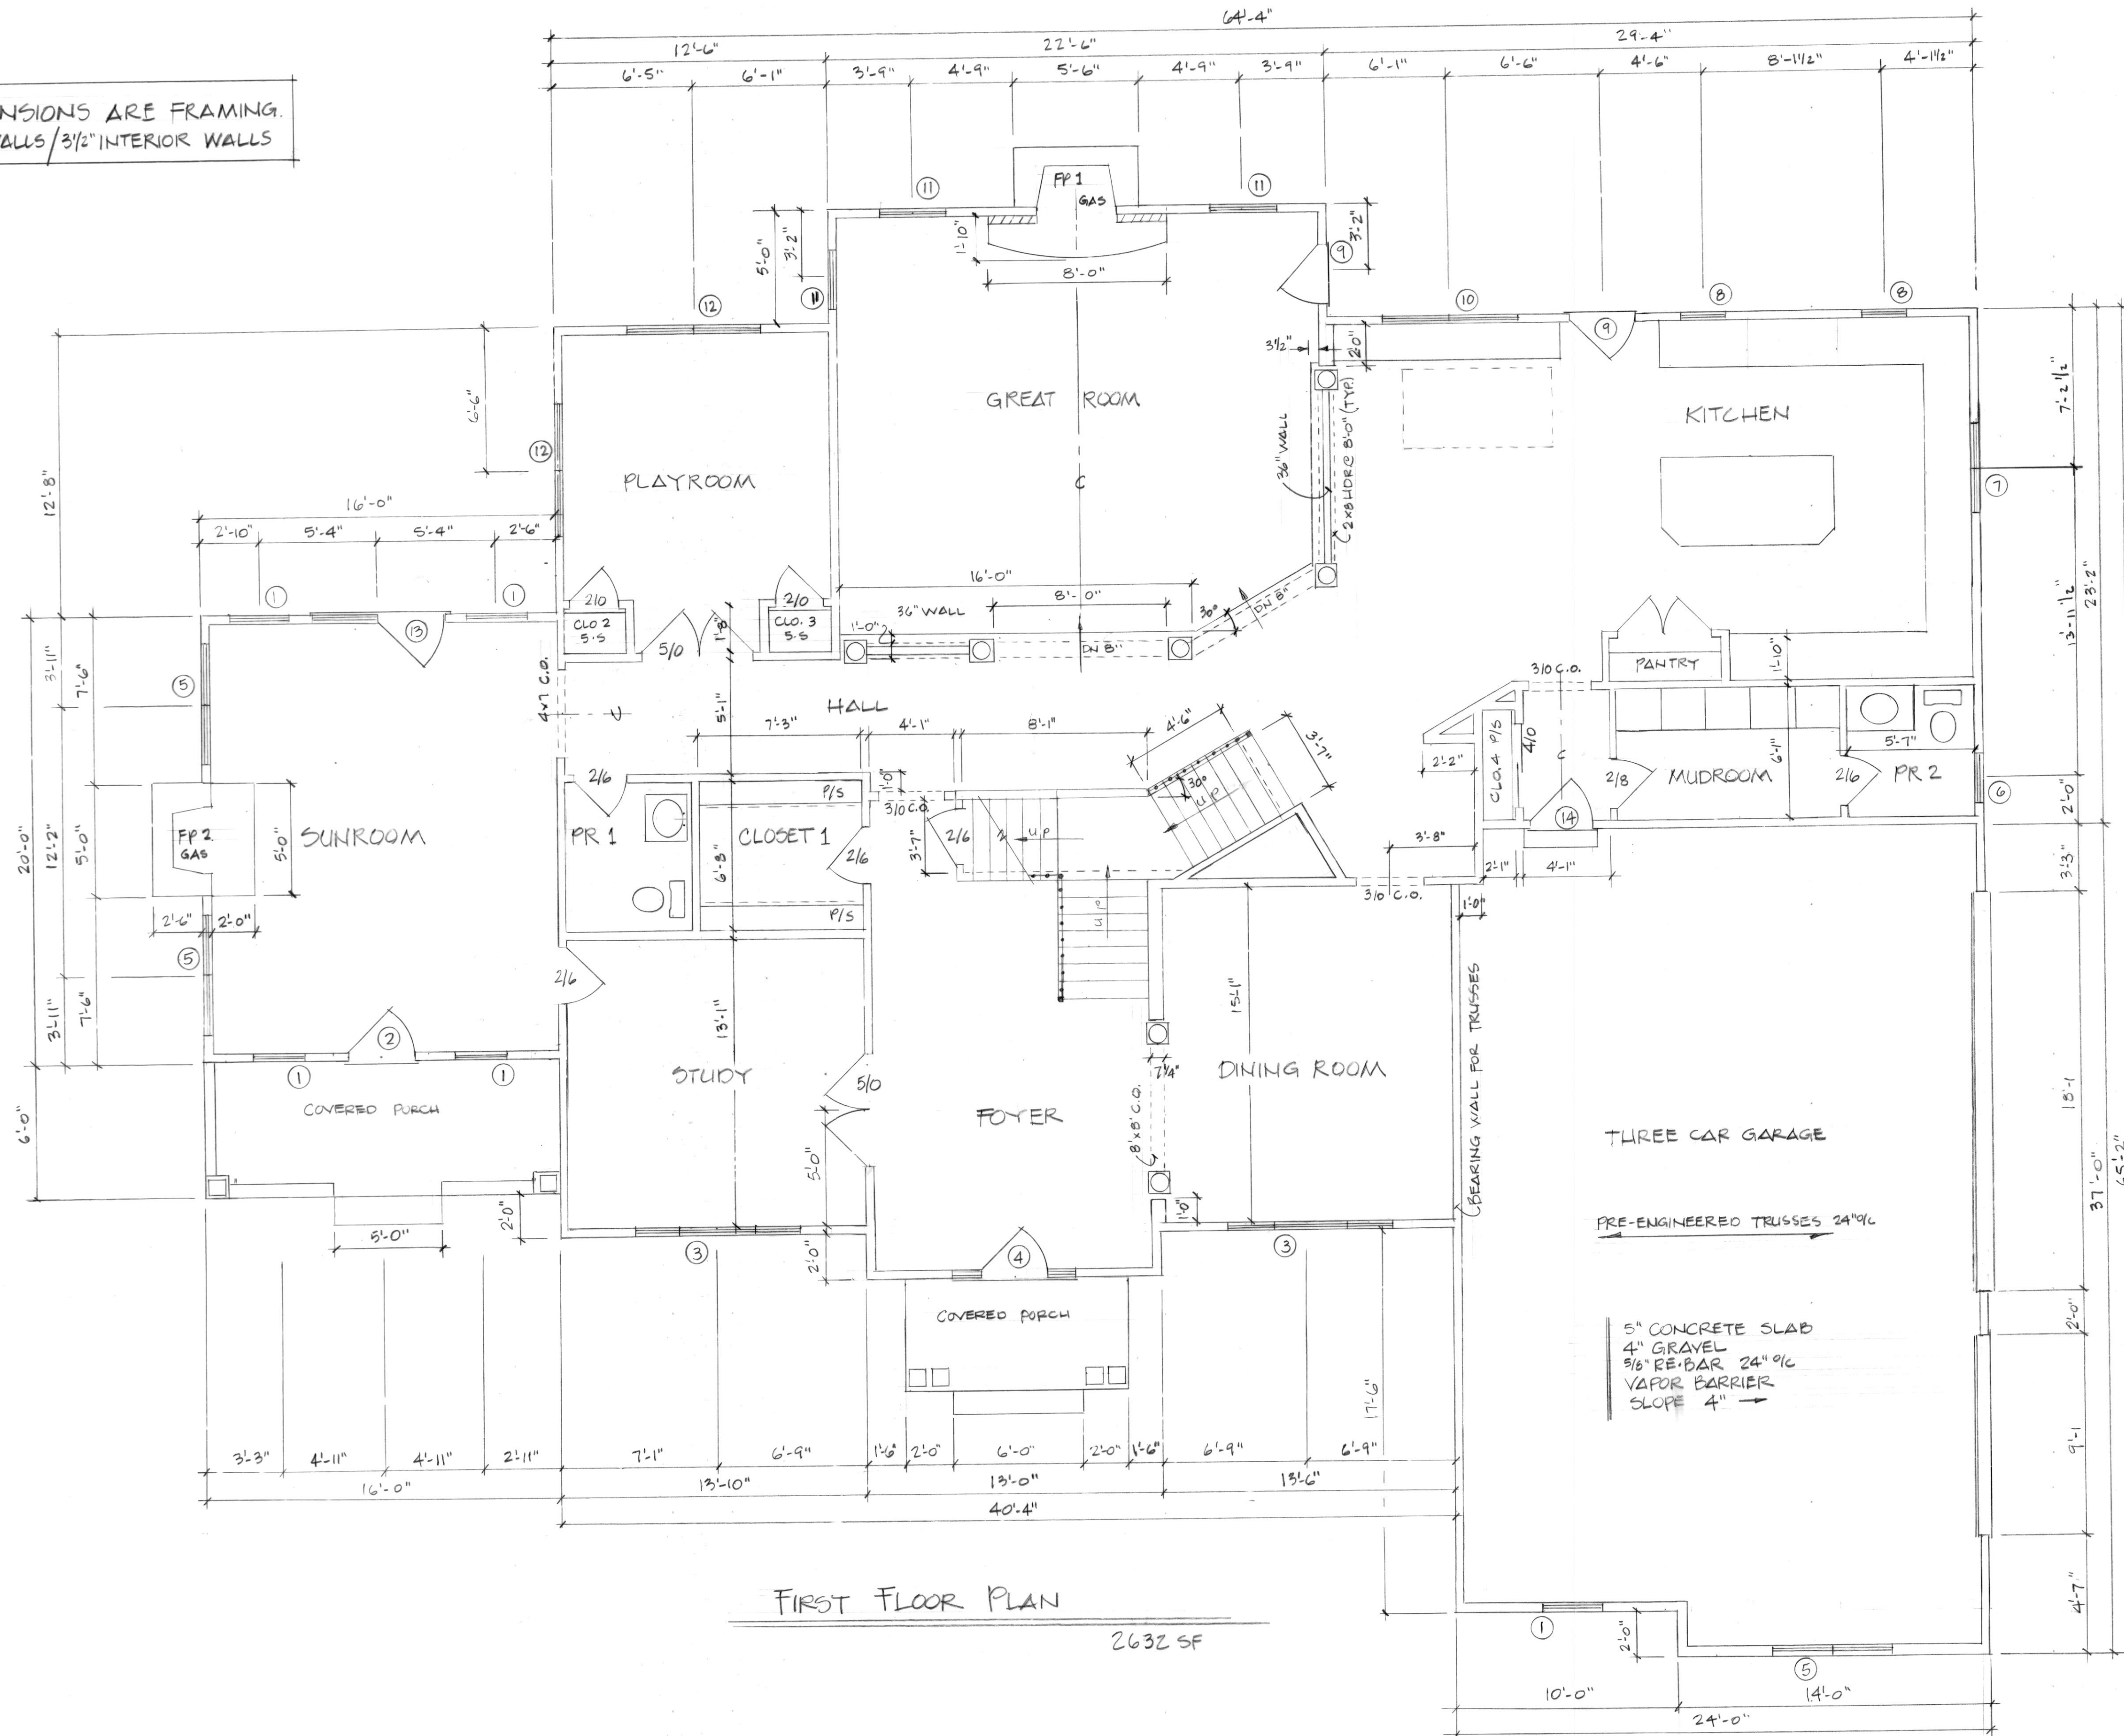

FIRST FLOOR PLAN

2632 SF

3  
1/4"=1'-0"  
5-19-08

REVISIONS:  
JUNE 6, 2008  
JUNE 25, 2008

CULLEY RESIDENCE  
LOT 7 - 3 SISTERS FARM  
BALDWIN, MD

DUERBECK CONSTRUCTION LLC  
RESIDENTIAL DESIGN & CONSTRUCTION  
17 DALEBROOK DR. PHOENIX, MD. 21131  
410-628-4077