


RIGHT SIDE ELEVATION

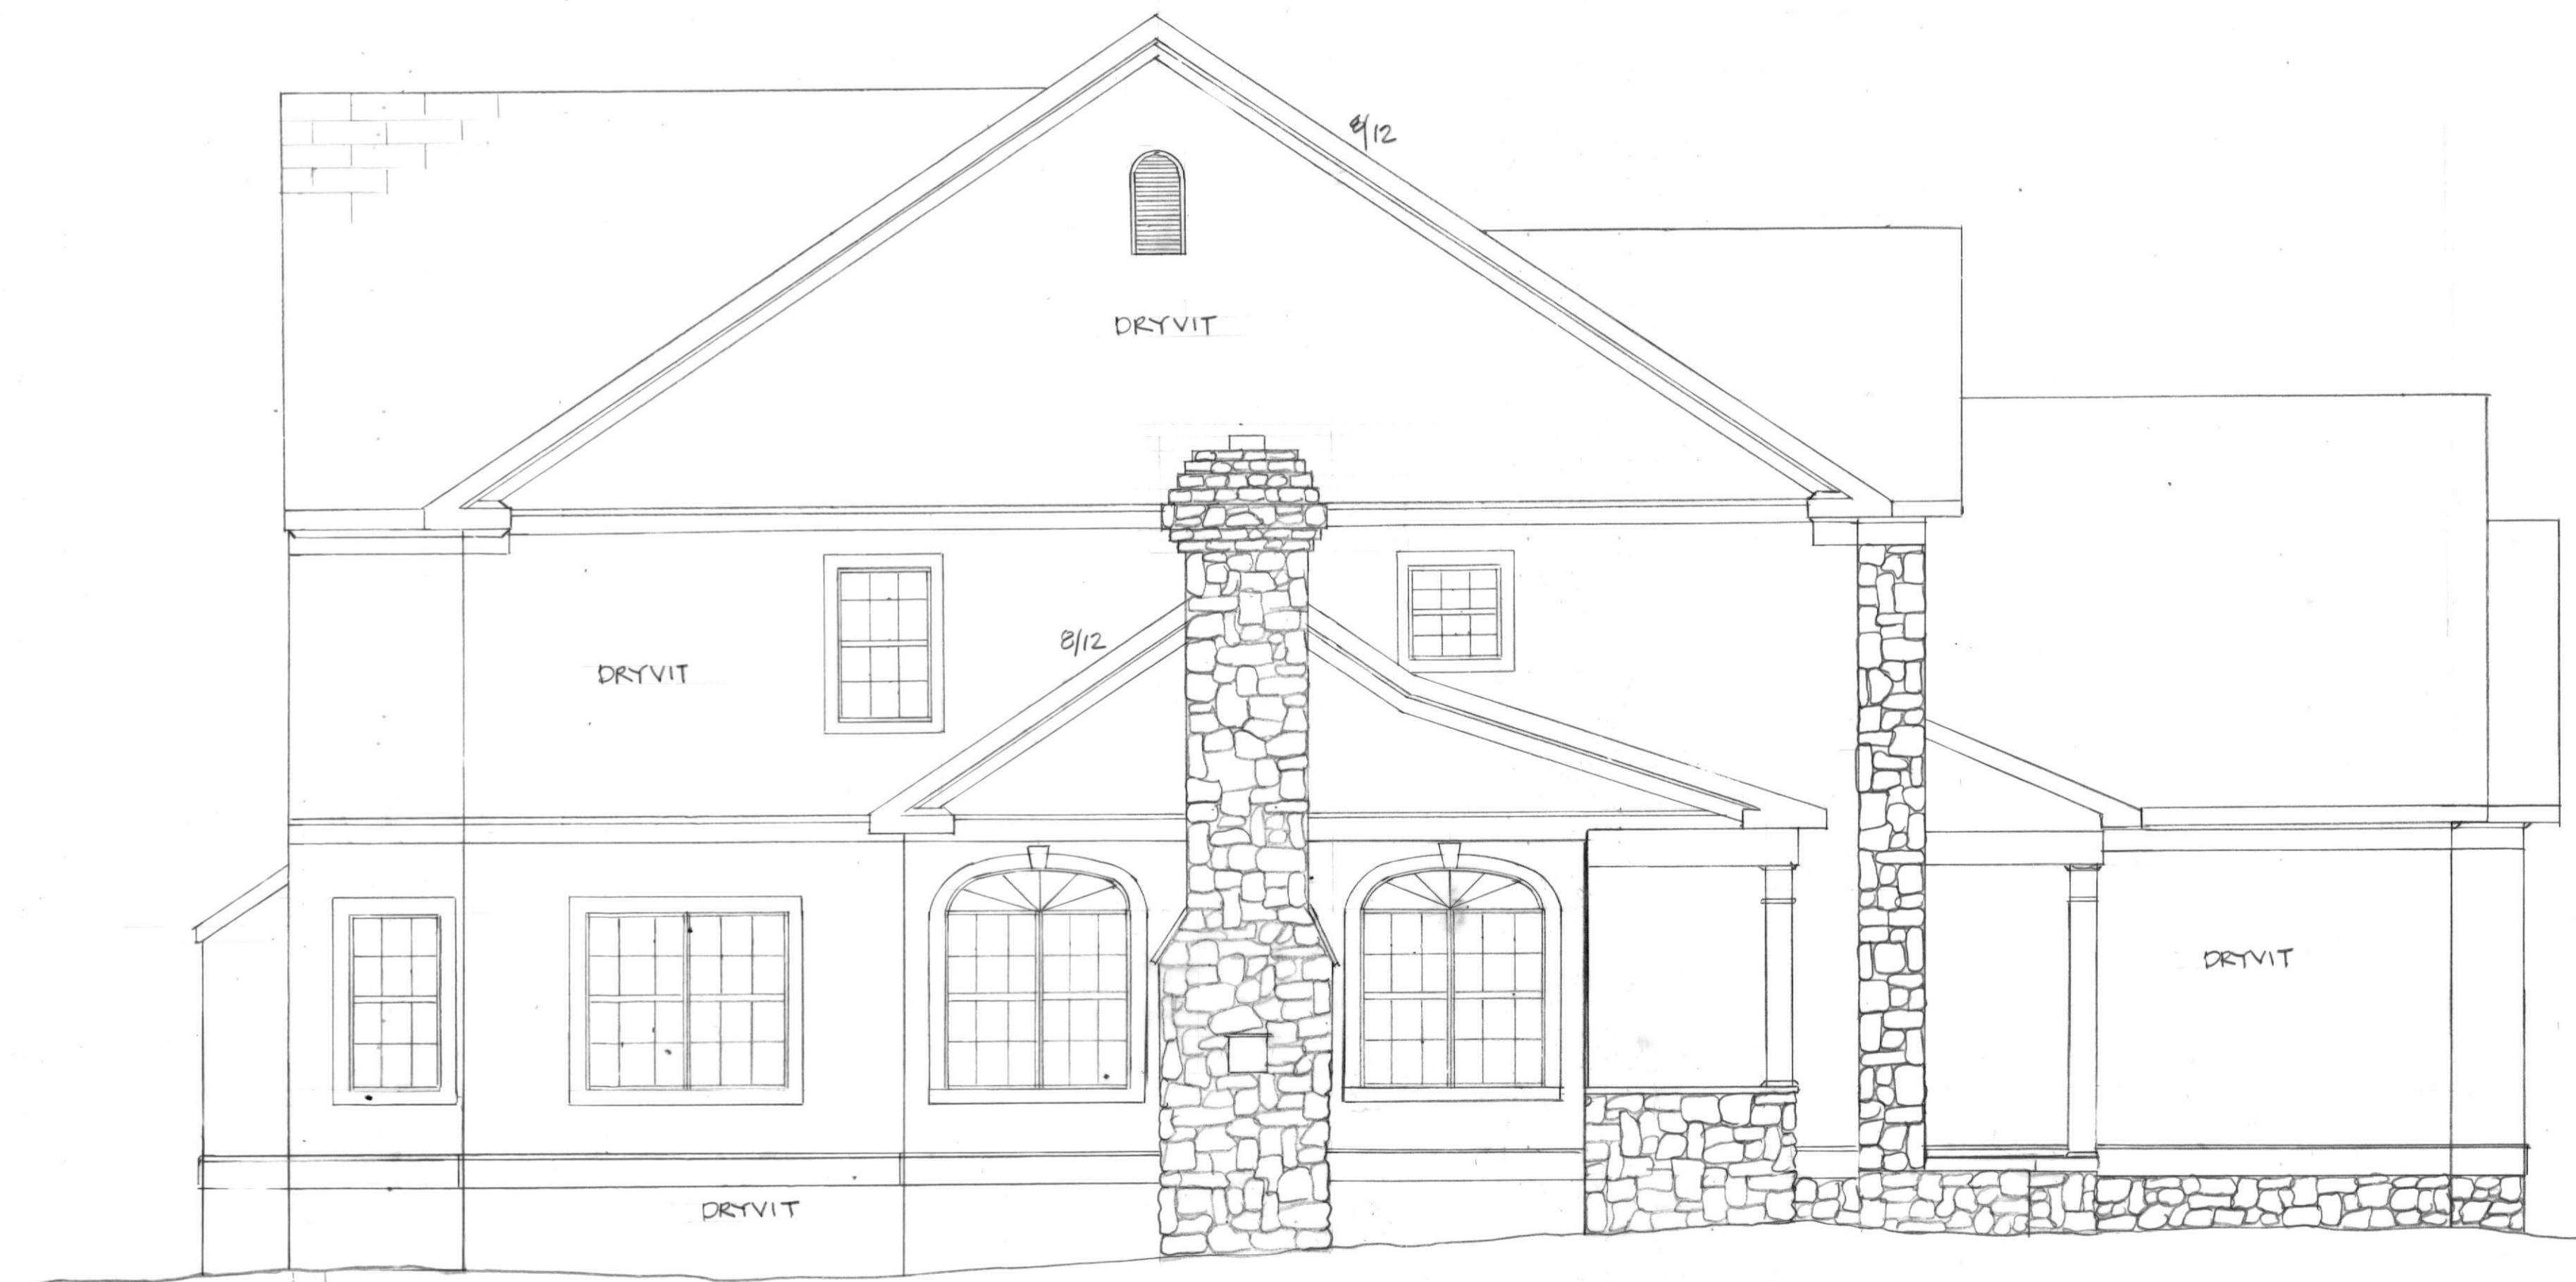

LEFT SIDE ELEVATION

REVISIONS:
JUNE 25, 2005

CULLEY RESIDENCE

DUERBECK CONSTRUCTION LLC
RESIDENTIAL DESIGN & CONSTRUCTION
17 DALEBROOK DR. PHOENIX, MD. 21131
410-618-4071

2
5-19-05
1/4" = 1'-0"