


LEGEND

- ⊕ SWITCH
- ⊙ SURFACE LIGHT
- ⊖ 4" RECESSED
- ⊖ 6" RECESSED
- ⊙ TELEPHONE
- ⊙ T.V.
- ⊕ RECEPTICAL
- ⊕ BATH FAN
- ⊕ BATH FAN W/ LIGHT
- ⊕ WALL SCONCE
- ⊕ CAB. LIGHT
- ⊖ UNDER CAB. LIGHT
- ⊙ PORCELAIN / BULB

NOTES

1. EXT. LIGHTS @ 80" ABOVE FINISHED GRADE.
2. SEE KIT. PLAN FOR LIGHT LAYOUT. INT. SCONCE @ 66" OFF FLOOR.

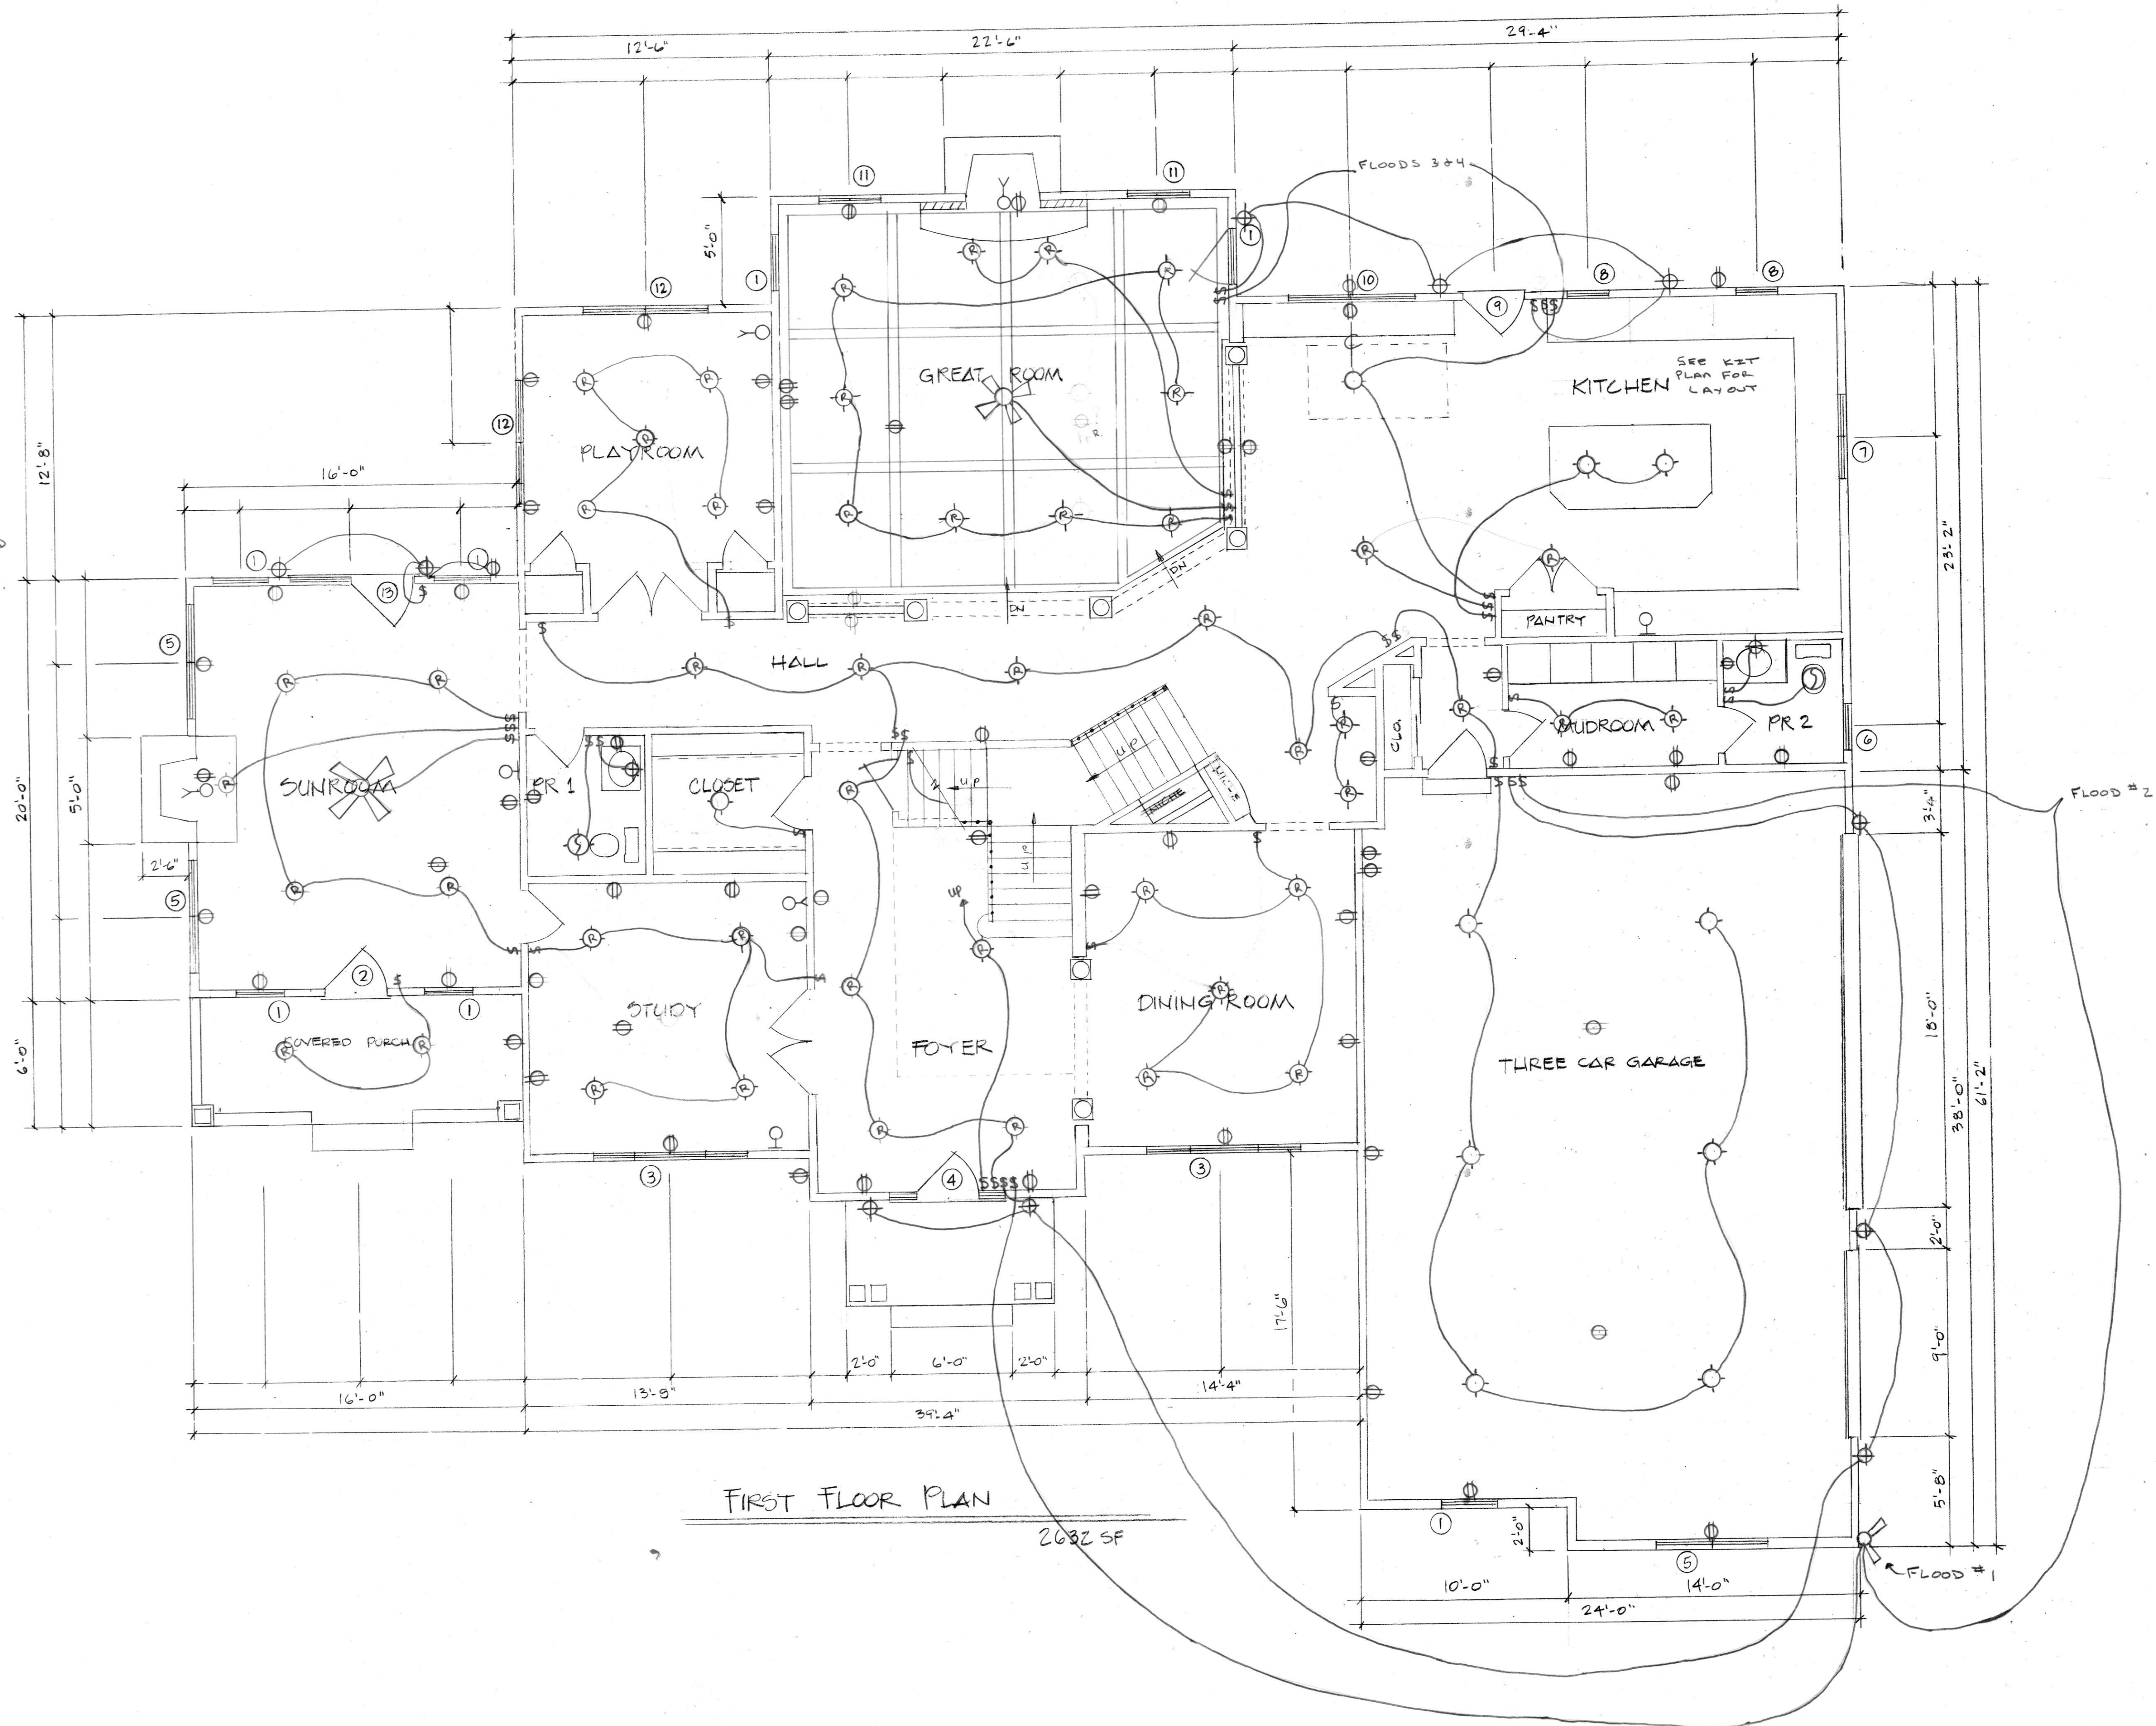

E.1  
1/4" = 1'-0"

REVISIONS: SEPT. 18, 2008

CULLEY RESIDENCE

LOT 7 - 3 SISTERS FARM  
BALDWIN, MD

QUERBECK CONSTRUCTION LLC  
RESIDENTIAL DESIGN & CONSTRUCTION  
17 DALEBROOK DR. PHOENIX, MD. 21131  
410-628-4077